

THE BOROUGH OF EASTLEIGH (NEWTOWN ROAD AREA) (RESIDENTS  
PARKING PLACES AND PROHIBITION AND RESTRICTION OF WAITING)  
(DISABLED PERSONS PARKING PLACES) (FIRST ZONE) (CONTROLLED  
ZONE) (AMENDMENT NO.3) ORDER 2011

The Council of the Borough of Eastleigh (hereinafter referred to as "the Council") pursuant to arrangements made under Section 19 of the Local Government Act 2000 with the Hampshire County Council in exercise of the powers of the said County Council under Sections 1, 2 and 4 of the Road Traffic Regulation Act 1984 ("the Act") and Part IV of Schedule 9 to the Act and of all other enabling powers, and after consultation with the Chief Officer of Police in accordance with Part III of Schedule 9 to the Act hereby makes the following Order:-

Commencement and Citation

1. This Order shall come into operation on 14 March 2011 and may be cited as "The Borough of Eastleigh (Newtown Road Area) (Residents Parking Places and Prohibition and Restriction of Waiting) (Disabled Persons Parking Places) (First Zone) (Controlled Zone) (Amendment No.3) Order 2011"

Prohibition and Restriction of Waiting

2. In this Order the Principal Order means The Borough of Eastleigh (Newtown Road Area) (Residents Parking Places and Prohibition and Restriction of Waiting) (Disabled Persons Parking Places) (First Zone) (Controlled Zone) Order 2004

3. The Principal Order is hereby amended as follows:

(a) In the Second Schedule (Areas on Highway Designated as Parking Places with Permits) item number 2 (relating to Archers Road) shall be revoked and replaced with:

- |     |              |      |   |
|-----|--------------|------|---|
| 2.  | Archers Road | West | From the southern boundary wall of No. 49 Archers Road northwards to a point 0.5 metres south of the southern boundary wall of No.59 Archers Road.                            |
| 2A. | Archers Road | West | From a point 6 metres north of the southern boundary wall of No.59 Archers Road northwards to a point 7.8 metres south of the northern property wall of No. 135 Archers Road. |

(b) In the Second Schedule (Areas on Highway Designated as Parking Places with Permits) item number 20 (relating to Mill Street) shall be revoked and replaced with:

20. Mill Street North From a point 1 metre west of the western boundary wall of No.25 Mill Street eastwards to a point 1.5 metres east of the western boundary wall of No.18 Mill Street.

(c) In the Second Schedule (Areas on Highway Designated as Parking Places with Permits) item number 25 (relating to Newtown Road) shall be revoked and replaced with:

25. Newtown Road West From a point 6 metres north of the southern boundary wall of No. 47 Newtown Road northwards to the southern boundary wall of No. 65 Newtown Road.

(d) In the Second Schedule (Areas on Highway Designated as Parking Places with Permits) item number 26 (relating to Newtown Road) shall be revoked;

(e) In the Second Schedule (Areas on Highway Designated as Parking Places with Permits) item number 29 (relating to Newtown Road) shall be revoked and replaced with:

29. Newtown Road East From a point 1 metre north of the southern boundary wall of No. 16 Newtown Road northwards for a distance of 6 metres.

29A. Newtown Road East From a point 6.2 metres north of the southern boundary wall of No.22 Newtown Road northwards to a point 6.6 metres south of the northern boundary wall of No.48 Newtown Road.

29B. Newtown Road East From the northern boundary wall of No.48 Newtown Road northwards to the northern boundary wall of No.66 Newtown Road.

(f) In the Second Schedule (Areas on Highway Designated as Parking Places with Permits) items numbered 38, 38A, 39 and 40 (relating to The Crescent) shall be revoked and replaced with:

38. The Crescent Southwest From the southeastern boundary wall of No.59 the Crescent southeastwards to a point 15 metres northwest of the junction with Yonge Close.

39. The Crescent Northeast From a point 0.5 metres southeast of the eastern boundary wall of No.106 The Crescent southeastwards for a distance of 6 metres.

40. The Crescent Northeast From a point 0.5 metres northwest of the southeastern boundary wall of No.100 The Crescent southeastwards to the southeastern boundary wall of No.88 The Crescent.

(g) In the Second Schedule (Areas on Highway Designated as Parking Places with Permits) item number 43 (relating to The Crescent) shall be revoked and replaced with:

43. The Crescent                      Southwest      From the southeastern boundary wall of No.89 The Crescent southeastwards to the southeastern boundary wall of No.65 The Crescent.

(h) In the Sixth Schedule (Areas on the Highway Designated as Disabled Persons Parking Places) after item number 1A (relating to Archers Road) there shall be inserted:

|     |              |      |  |                                      |                           |          |           |
|-----|--------------|------|--|--------------------------------------|---------------------------|----------|-----------|
| 1B. | Archers Road | West | From a point 0.5 metres south of the southern boundary wall of No.59 Archers Road northwards for a distance of 6.6 metres. | Within the bay marked by white lines | Disabled persons vehicles | All Days | All Hours |
|-----|--------------|------|--|--------------------------------------|---------------------------|----------|-----------|

(i) In the Sixth Schedule (Areas on the Highway Designated as Disabled Persons Parking Places) after item number 2A (relating to Mill Street) there shall be inserted:

|     |             |       |  |                                      |                           |          |           |
|-----|-------------|-------|--|--------------------------------------|---------------------------|----------|-----------|
| 2B. | Mill Street | North | From a point 1.5 metres east of the western boundary wall of No.18 Mill Street eastwards for a distance of 6.0 metres. | Within the bay marked by white lines | Disabled persons vehicles | All Days | All Hours |
|-----|-------------|-------|--|--------------------------------------|---------------------------|----------|-----------|

(j) In the Sixth Schedule (Areas on the Highway Designated as Disabled Persons Parking Places) after item number 3 (relating to Newtown Road) there shall be inserted:

|     |              |      |  |                                      |                           |          |           |
|-----|--------------|------|--|--------------------------------------|---------------------------|----------|-----------|
| 3A. | Newtown Road | East | From a point 7 metres north of the southern boundary wall of No.16 Newtown Road northwards for a distance of 6.8 metres. | Within the bay marked by white lines | Disabled persons vehicles | All Days | All Hours |
| 3B. | Newtown Road | East | From the southern boundary wall of No.22 Newtown Road northwards for a distance of 6.2 metres.                           | Within the bay marked by white lines | Disabled persons vehicles | All Days | All Hours |
| 3C. | Newtown Road | East | From the northern boundary wall of No.48 Newtown Road southwards for a distance of 6.6 metres                            | Within the bay marked by white lines | Disabled persons vehicles | All Days | All Hours |

(k) In the Sixth Schedule (Areas on the Highway Designated as Disabled Persons Parking Places) item number 4 (relating to Newtown Road) shall be revoked and replaced with:

|    |              |      |  |                                      |                           |          |           |
|----|--------------|------|--|--------------------------------------|---------------------------|----------|-----------|
| 4. | Newtown Road | West | From the southern boundary wall of No.47 Newtown Road northwards for a distance of 6 metres. | Within the bay marked by white lines | Disabled persons vehicles | All Days | All Hours |
|----|--------------|------|--|--------------------------------------|---------------------------|----------|-----------|

(l) In the Sixth Schedule (Areas on the Highway Designated as Disabled Persons Parking Places) item number 6 (relating to The Crescent) shall be revoked and replaced with:




DATED \_\_\_\_\_ 2011

BOROUGH OF EASTLEIGH

THE BOROUGH OF EASTLEIGH  
(NEWTOWN ROAD AREA)  
(RESIDENTS PARKING PLACES  
AND PROHIBITION AND  
RESTRICTION OF WAITING)  
(DISABLED PERSONS PARKING  
PLACES) (FIRST ZONE)  
(CONTROLLED ZONE)  
(AMENDMENT NO.3) ORDER 2011

A R Ward  
Head of Legal & Democratic Services  
Eastleigh Borough Council  
Civic Offices  
Leigh Road  
Eastleigh  
Hampshire  
SO50 9YN

U:\Legal & Democratic Services\Democratic  
Services\COMADMIN\TRAFORDS\DECRIM\CONTROLLED  
ZONES\NEWTOWN ZONE 1\AMENDMENTS\AMENDNO3 DPPB REVIEW  
2010\DPPB REVIEW 2010 Z1 ORDER.DOC

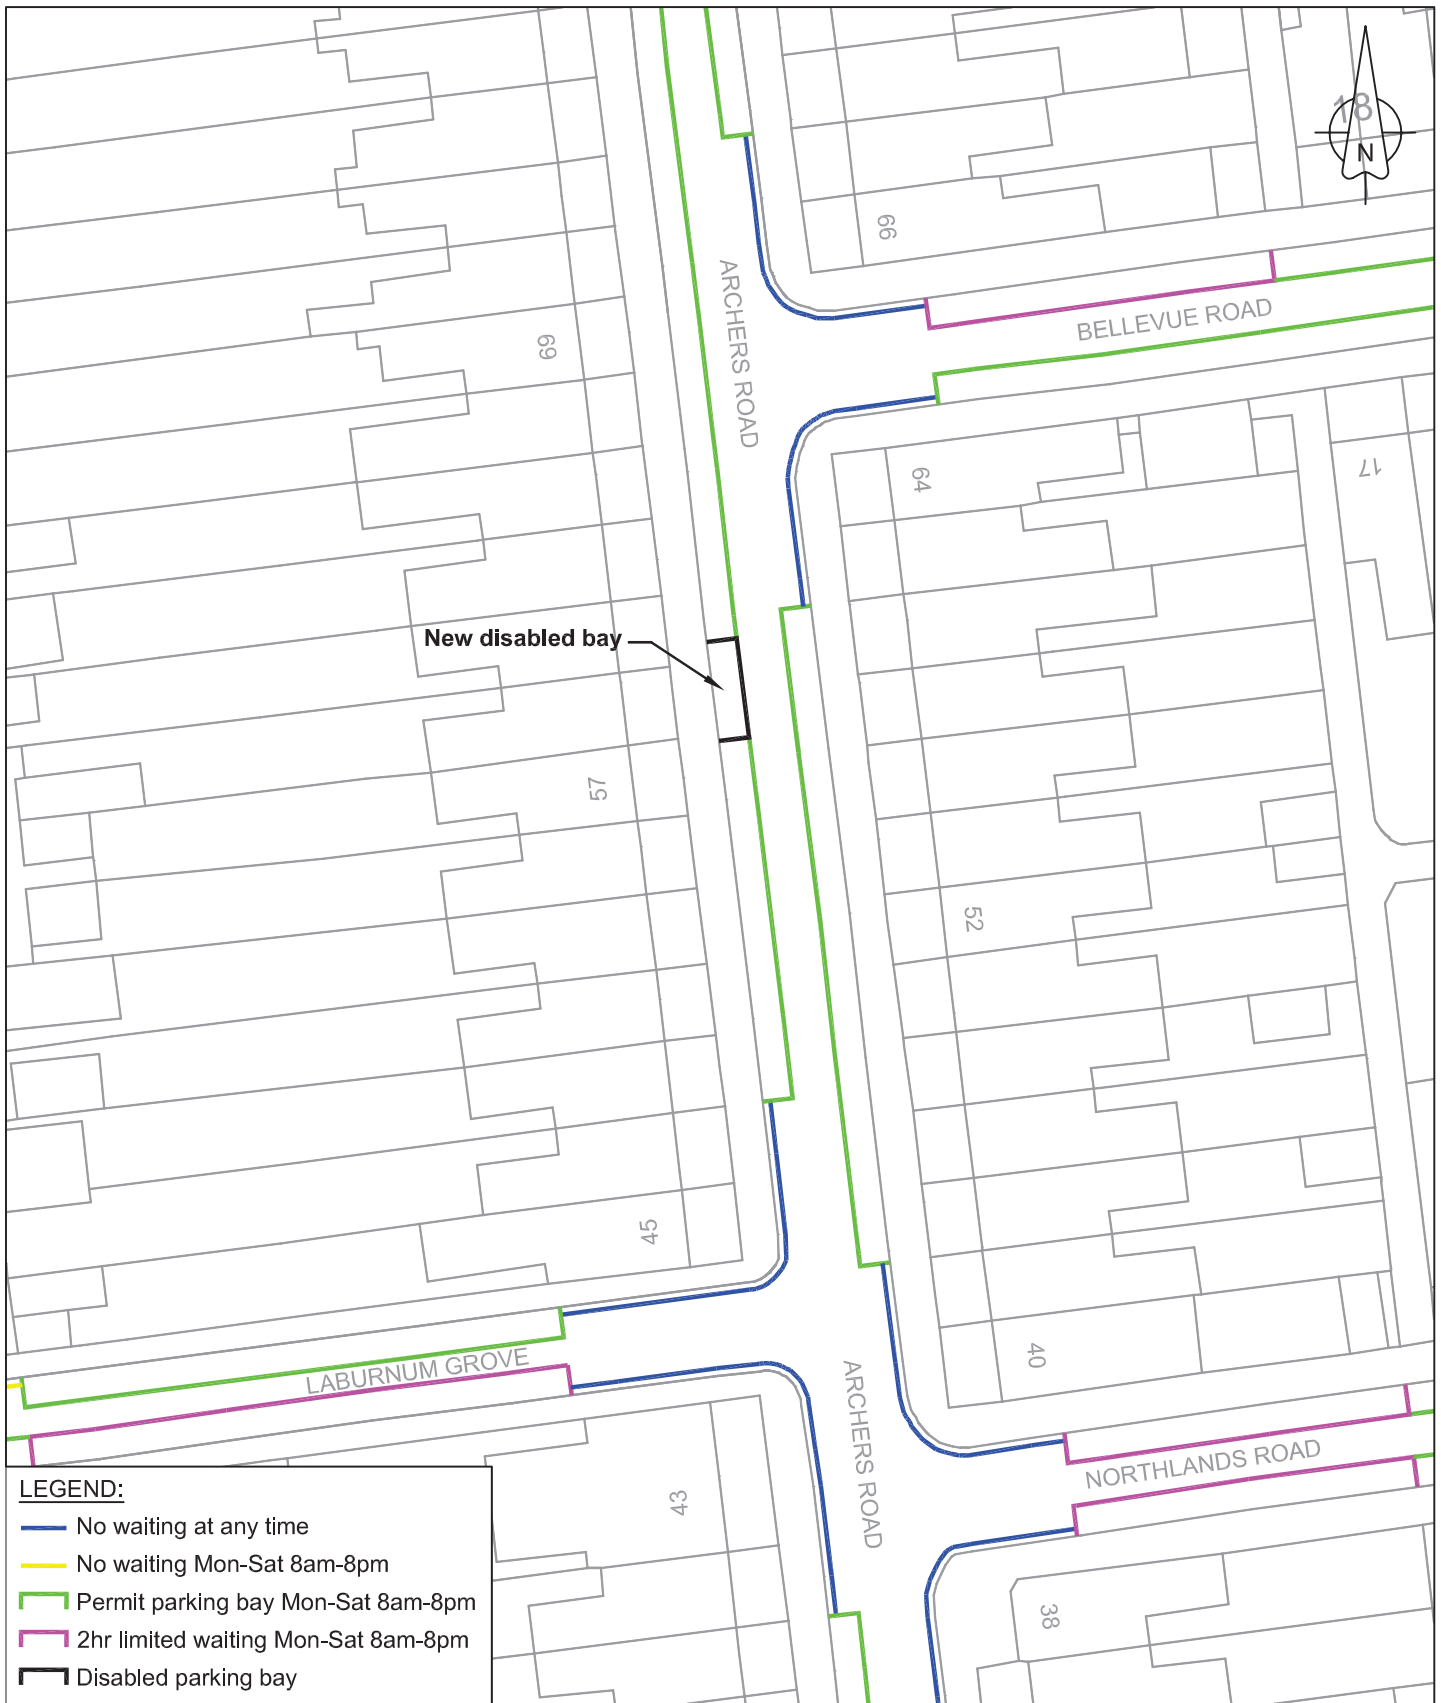

**LEGEND:**

- No waiting at any time
- No waiting Mon-Sat 8am-8pm
- Permit parking bay Mon-Sat 8am-8pm
- 2hr limited waiting Mon-Sat 8am-8pm
- Disabled parking bay



Ed Vokes  
 BSc (Hons) MCILT MCIT  
 Head of Transportation and Engineering  
 Civic Offices  
 Leigh Road, Eastleigh  
 Hampshire, SO50 9YN  
 Telephone: (023) 8068 8000  
 Fax: (023) 8062 0908  
 Email: [engineers@eastleigh.gov.uk](mailto:engineers@eastleigh.gov.uk)

**Transportation  
 and  
 Engineering**

Reproduced from the Ordnance Survey mapping with the permission of Her Majesty's Stationery Office (C) Crown copyright. Unauthorised reproduction infringes Crown copyright and may lead to prosecution or civil proceedings. Licence No. 100019622 (2010)

Scheme: **ARCHERS ROAD, EASTLEIGH  
 (CONTROLLED ZONE 1)**

Title: **DISABLED PERSONS PARKING BAY**

Scale @ A4: 1:500 Date: DEC 10 Drawn by: GJB Checked by: NP

Drawing No.: E/TM/01-07C/001 Project No.: E/TM/01-07C Rev:



**LEGEND:**

- No waiting at any time
- No waiting Mon-Sat 8am-8pm
- Permit parking bay Mon-Sat 8am-8pm
- 2hr limited waiting Mon-Sat 8am-8pm
- Disabled parking bay



Ed Vokes  
 BSc (Hons) MCILT MCIEHT  
 Head of Transportation and Engineering  
 Civic Offices  
 Leigh Road, Eastleigh  
 Hampshire, SO50 9YN  
 Telephone: (023) 8068 8000  
 Fax: (023) 8062 0908  
 Email: engineers@eastleigh.gov.uk

**Transportation  
 and  
 Engineering**

Reproduced from the Ordnance Survey mapping with the permission of Her Majesty's Stationery Office (C) Crown copyright. Unauthorised reproduction infringes Crown copyright and may lead to prosecution or civil proceedings. Licence No. 100019622 (2010)

Scheme: **MILL STREET, EASTLEIGH  
 (CONTROLLED ZONE 1)**

Title: **DISABLED PERSONS PARKING BAY**

Scale @ A4: 1:500 Date: DEC 10 Drawn by: GJB Checked by: NP

Drawing No.: E/TM/01-07C/002 Project No.: E/TM/01-07C Rev:





**LEGEND:**

- No waiting at any time
- Permit parking bay Mon-Sat 8am-8pm
- 2hr limited waiting Mon-Sat 8am-8pm
- Disabled parking bay



Ed Vokes  
 BSc (Hons) MCILT MCILT  
 Head of Transportation and Engineering  
 Civic Offices  
 Leigh Road, Eastleigh  
 Hampshire, SO50 9YN  
 Telephone: (023) 8068 8000  
 Fax: (023) 8062 0908  
 Email: engineers@eastleigh.gov.uk

**Transportation  
 and  
 Engineering**

Reproduced from the Ordnance Survey mapping with the permission of Her Majesty's Stationery Office (C) Crown copyright. Unauthorised reproduction infringes Crown copyright and may lead to prosecution or civil proceedings. Licence No. 100019622 (2010)

Scheme:  
**NEWTOWN ROAD, EASTLEIGH  
 (CONTROLLED ZONE 1)**

Title:  
**DISABLED PERSONS PARKING BAYS  
 AND PERMIT PARKING**

Scale @ A4: 1:500      Date: DEC 10      Drawn by: GJB      Checked by: NP

Drawing No.: E/TM/01-07C/003A      Project No.: E/TM/01-07C      Rev:



**LEGEND:**

- No waiting at any time
- Permit parking bay Mon-Sat 8am-8pm
- 2hr limited waiting Mon-Sat 8am-8pm
- Disabled parking bay



Ed Vokes  
 BSc (Hons) MCILT MCIEHT  
 Head of Transportation and Engineering  
 Civic Offices  
 Leigh Road, Eastleigh  
 Hampshire. SO50 9YN  
 Telephone: (023) 8068 8000  
 Fax: (023) 8062 0908  
 Email: engineers@eastleigh.gov.uk

**Transportation  
 and  
 Engineering**

Reproduced from the Ordnance Survey mapping with the permission of Her Majesty's Stationery Office (C) Crown copyright. Unauthorised reproduction infringes Crown copyright and may lead to prosecution or civil proceedings. Licence No. 100019622 (2010)

Scheme: **THE CRESCENT, EASTLEIGH  
 (CONTROLLED ZONE 1)**

Title: **DISABLED PERSONS PARKING BAY  
 AND PERMIT PARKING**

Scale @ A4: 1:500      Date: DEC 10      Drawn by: GJB      Checked by: NP

Drawing No.: E/TM/01-07C/004      Project No.: E/TM/01-07C      Rev:



- LEGEND:**
- No waiting at any time
  - Permit parking bay Mon-Sat 8am-8pm
  - 2hr limited waiting Mon-Sat 8am-8pm
  - Disabled parking bay



Ed Vokes  
 BSc (Hons) MCILT MCILT  
 Head of Transportation and Engineering  
 Civic Offices  
 Leigh Road, Eastleigh  
 Hampshire. SO50 9YN  
 Telephone: (023) 8068 8000  
 Fax: (023) 8062 0908  
 Email: engineers@eastleigh.gov.uk

**Transportation  
 and  
 Engineering**

Reproduced from the Ordnance Survey mapping with the permission of Her Majesty's Stationery Office (C) Crown copyright. Unauthorised reproduction infringes Crown copyright and may lead to prosecution or civil proceedings. Licence No. 100019622 (2010)

Scheme: **THE CRESCENT, EASTLEIGH  
 (CONTROLLED ZONE 1)**

Title: **REVOCATION OF DISABLED PERSONS  
 PARKING BAY FOR PERMIT PARKING**

Scale @ A4: 1:500      Date: DEC 10      Drawn by: GJB      Checked by: NP

Drawing No.: E/TM/01-07C/005      Project No.: E/TM/01-07C      Rev: