

THE BOROUGH OF EASTLEIGH (DUTTON LANE AND BARTON ROAD AREA) (RESIDENTS PARKING PLACES AND PROHIBITION AND RESTRICTION OF WAITING) (DISABLED PERSONS PARKING PLACES) (FIFTH ZONE) (CONTROLLED ZONE) (AMENDMENT NO.3) ORDER 2011

The Council of the Borough of Eastleigh (hereinafter referred to as "the Council") pursuant to arrangements made under Section 19 of the Local Government Act 2000 with the Hampshire County Council in exercise of the powers of the said County Council under Sections 1, 2 and 4 of the Road Traffic Regulation Act 1984 ("the Act") and Part IV of Schedule 9 to the Act and of all other enabling powers, and after consultation with the Chief Officer of Police in accordance with Part III of Schedule 9 to the Act hereby makes the following Order:-

Commencement and Citation

1. This Order shall come into operation on 14 March 2011 and may be cited as "The Borough of Eastleigh (Dutton Lane and Barton Road Area) (Residents Parking Places and Prohibition and Restriction of Waiting) (Disabled Persons Parking Places) (Fifth Zone) (Controlled Zone) (Amendment No.3) Order 2011"

Prohibition and Restriction of Waiting

2. In this Order the Principal Order means The Borough of Eastleigh (Dutton Lane and Barton Road Area) (Residents Parking Places and Prohibition and Restriction of Waiting) (Disabled Persons Parking Places) (Fifth Zone) (Controlled Zone) Order 2004
3. The Principal Order is hereby amended as follows:

- (a) Article 2 shall be amended to include the following:

"disabled persons parking place" means each of the various areas of land specified in the Sixth Schedule to this Order;

- (b) Article 4 shall be amended to remove the word 'Second' and replace the word 'Schedule' with 'schedules';

- (c) After Article 36 there shall be inserted:

PART V- DISABLED PERSONS PARKING PLACES

37. Each of the parts of roads specified in the Sixth Schedule to this Order is hereby designated as, and is authorised to be used, subject to the provisions of this Order, as a street disabled persons parking place for disabled persons vehicles in such positions and on such days and during such hours as are specified in relation to that part of the road in the said Schedule.

38. Nothing in Article 37 of this Order shall restrict the power of the Council, for preventing obstruction of the streets, by Order on the occasion of any public procession, rejoicing or illumination, or when the streets are thronged or liable to be obstructed, to close any disabled persons parking place.

39. Articles 3, 10 and 20-27B inclusive of this Order (“the Excluded Articles”) shall not apply to the disabled persons parking places designated by this Order and set out in the Sixth Schedule hereto but all other Articles of the Order (“the Applicable Articles”) shall apply to them.

40. At all times which a vehicle is left in a disabled persons parking place during the permitted hours there shall be displayed in the relevant position a valid disabled persons badge.

41. Where a disabled persons badge has been displayed on the vehicle in accordance with the provisions of Article 2 of this Order, no person, not being the driver of the vehicle, shall remove the badge from the vehicle unless authorised to do so by the driver of the vehicle.

(d) In the Second Schedule (Areas on Highway Designated as Parking Places with Permits) item number 1 (relating to Barton Road) shall be revoked and replaced with:

- | | | | |
|-----|-------------|------|--|
| 1. | Barton Road | West | From a point 3 metres north of the southern boundary wall of No. 1 Barton Road southwards to a point 0.9 metres north of the northern boundary wall of No.6 Barton Road. |
| 1A. | Barton Road | West | From a point 5.5 metres south of the northern boundary wall of No.6 Barton Road southwards to the southern boundary wall of No.30 Barton Road. |

(e) In the Third Schedule (No Waiting at Any Time) item number 10 (relating to Dutton Lane) shall be revoked and replaced with:

- | | | | |
|-----|-------------|------|---|
| 10. | Dutton Lane | East | From the northern boundary wall of No. 78 Dutton Lane northwards to the northern boundary wall of No. 84 Dutton Lane. |
|-----|-------------|------|---|

(f) After the Fifth Schedule there shall be inserted:

SIXTH SCHEDULE

Areas on the Highway Designated as Disabled Persons Parking Places

NO.	ROAD	SIDE	DESCRIPTION	MANNER OF PARKING FOR PERMITTED VEHICLES	CLASS OF VEHICLES	DAYS OF OPERATION OF PARKING PLACES	HOURS OF OPERATION OF PARKING PLACES
1.	Barton Road	West	From a point 0.9 metres north of the northern boundary wall of No. 6 Barton Road southwards for a distance of 6.4 metres.	Within the bay marked by white lines	Disabled persons vehicles	All Days	All Hours

Dated this day of 2011

THE COMMON SEAL of EASTLEIGH)
BOROUGH COUNCIL was hereunto)
affixed in the presence of:-)

Head of Legal & Democratic Services


DATED _____ 2011

BOROUGH OF EASTLEIGH

THE BOROUGH OF EASTLEIGH
(DUTTON LANE AND BARTON
ROAD AREA) (RESIDENTS
PARKING PLACES AND
PROHIBITION AND RESTRICTION
OF WAITING) (DISABLED
PERSONS PARKING PLACES)
(FIFTH ZONE) (CONTROLLED
ZONE) (AMENDMENT NO.3)
ORDER 2011

A R Ward
Head of Legal & Democratic Services
Eastleigh Borough Council
Civic Offices
Leigh Road
Eastleigh
Hampshire
SO50 9YN

U:\Legal & Democratic Services\Democratic
Services\COMADMIN\TRAFORDS\DECRIM\CONTROLLED
ZONES\BARTON_ZONE_5\AMENDMENTS\Amend No.X DPPB Review
2010\DPPB REVIEW 2010 Z5 ORDER.DOC

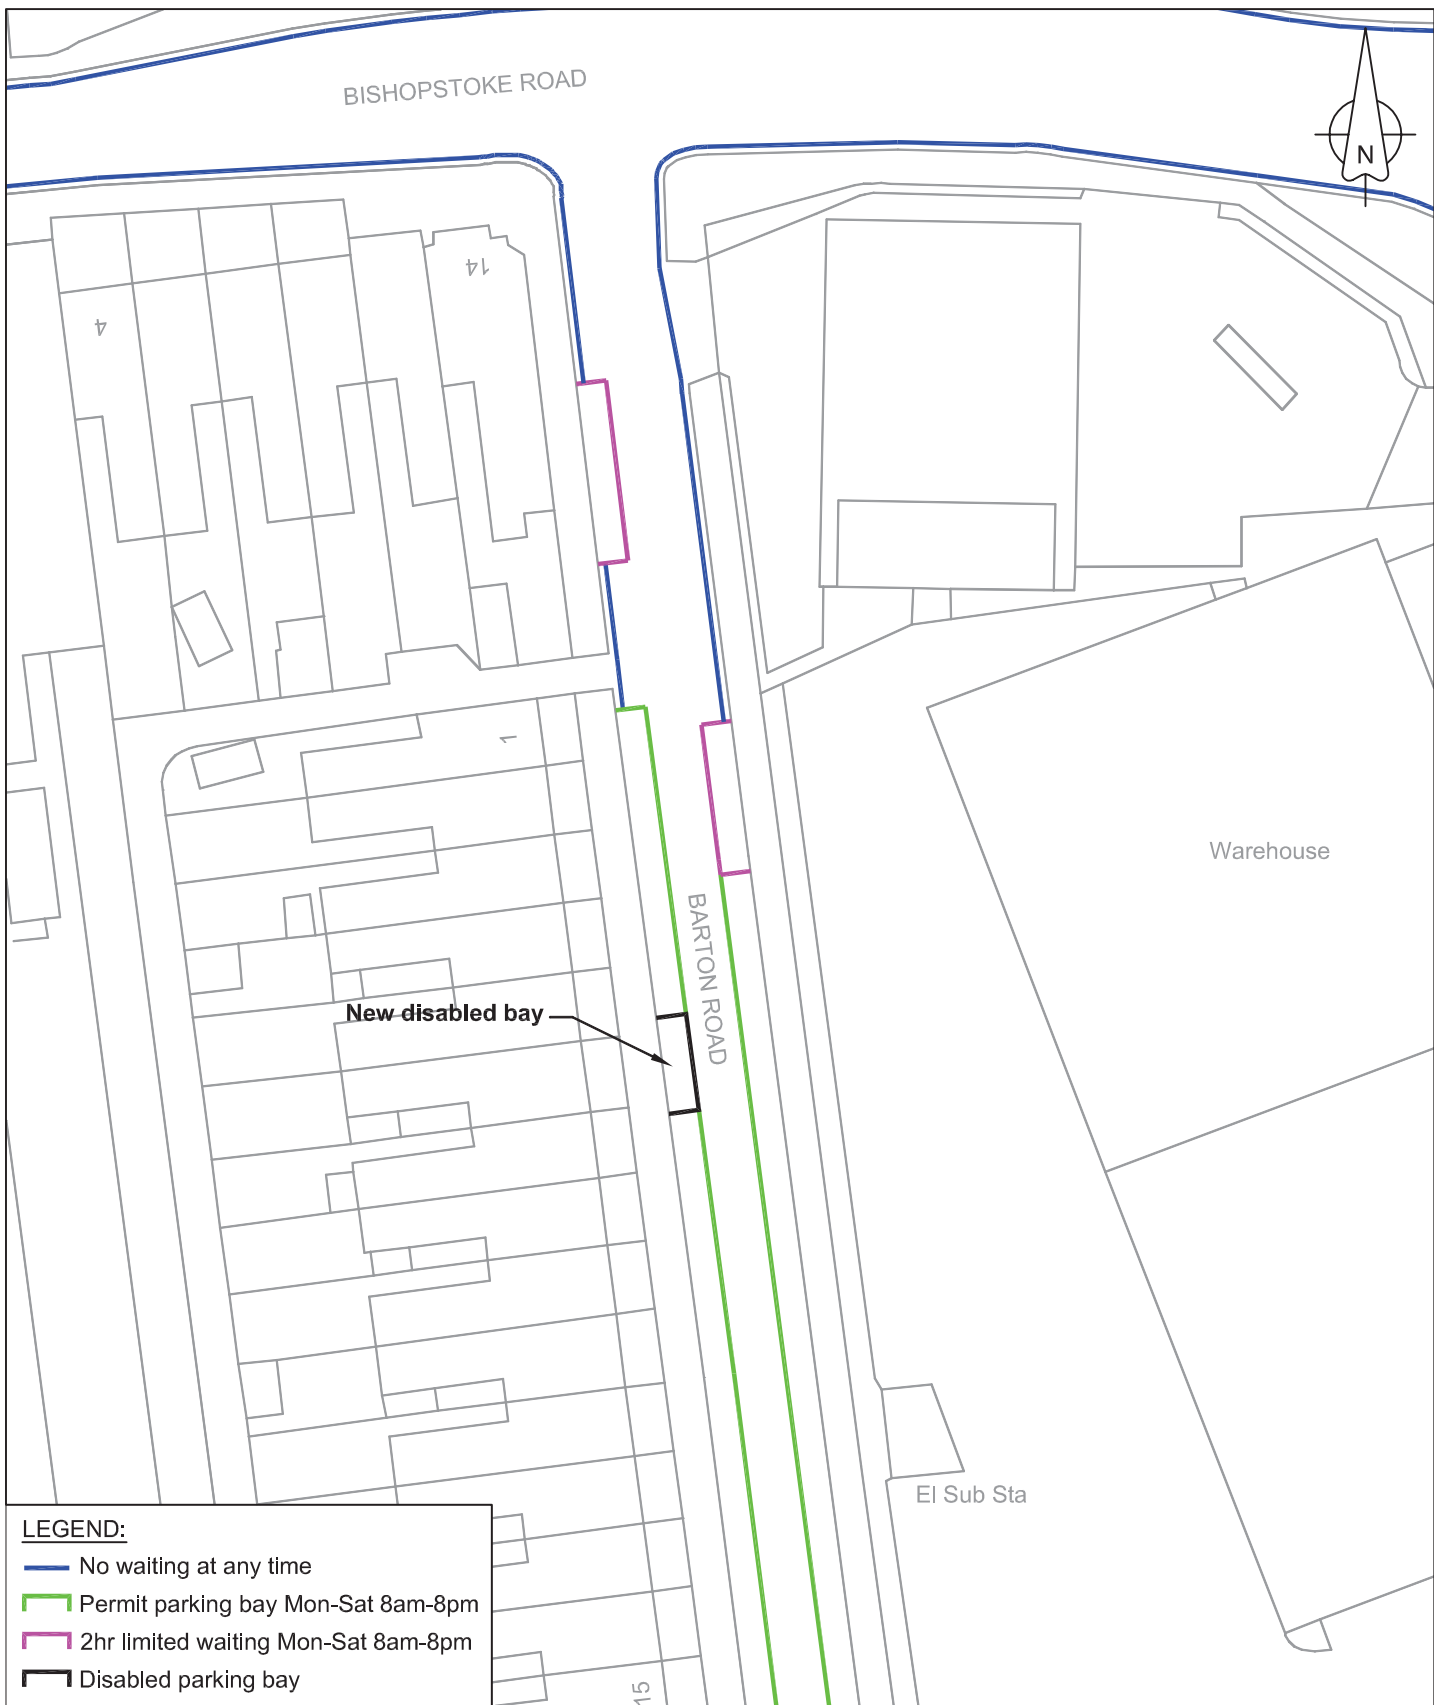

LEGEND:

- No waiting at any time
- Permit parking bay Mon-Sat 8am-8pm
- 2hr limited waiting Mon-Sat 8am-8pm
- Disabled parking bay



Ed Vokes
 BSc (Hons) MCILT MCIT
 Head of Transportation and Engineering
 Civic Offices
 Leigh Road, Eastleigh
 Hampshire, SO50 9YN
 Telephone: (023) 8068 8000
 Fax: (023) 8062 0908
 Email: engineers@eastleigh.gov.uk

**Transportation
 and
 Engineering**

Reproduced from the Ordnance Survey mapping with the permission of Her Majesty's Stationery Office (C) Crown copyright. Unauthorised reproduction infringes Crown copyright and may lead to prosecution or civil proceedings. Licence No. 100019622 (2010)

Scheme: **BARTON ROAD, EASTLEIGH
 (CONTROLLED ZONE 5)**


Title: **DISABLED PERSONS PARKING BAY**

Scale @ A4: 1:500 Date: DEC 10 Drawn by: GJB Checked by: NP





Drawing No.: E/TM/01-07C/024 Project No.: E/TM/01-07C Rev:

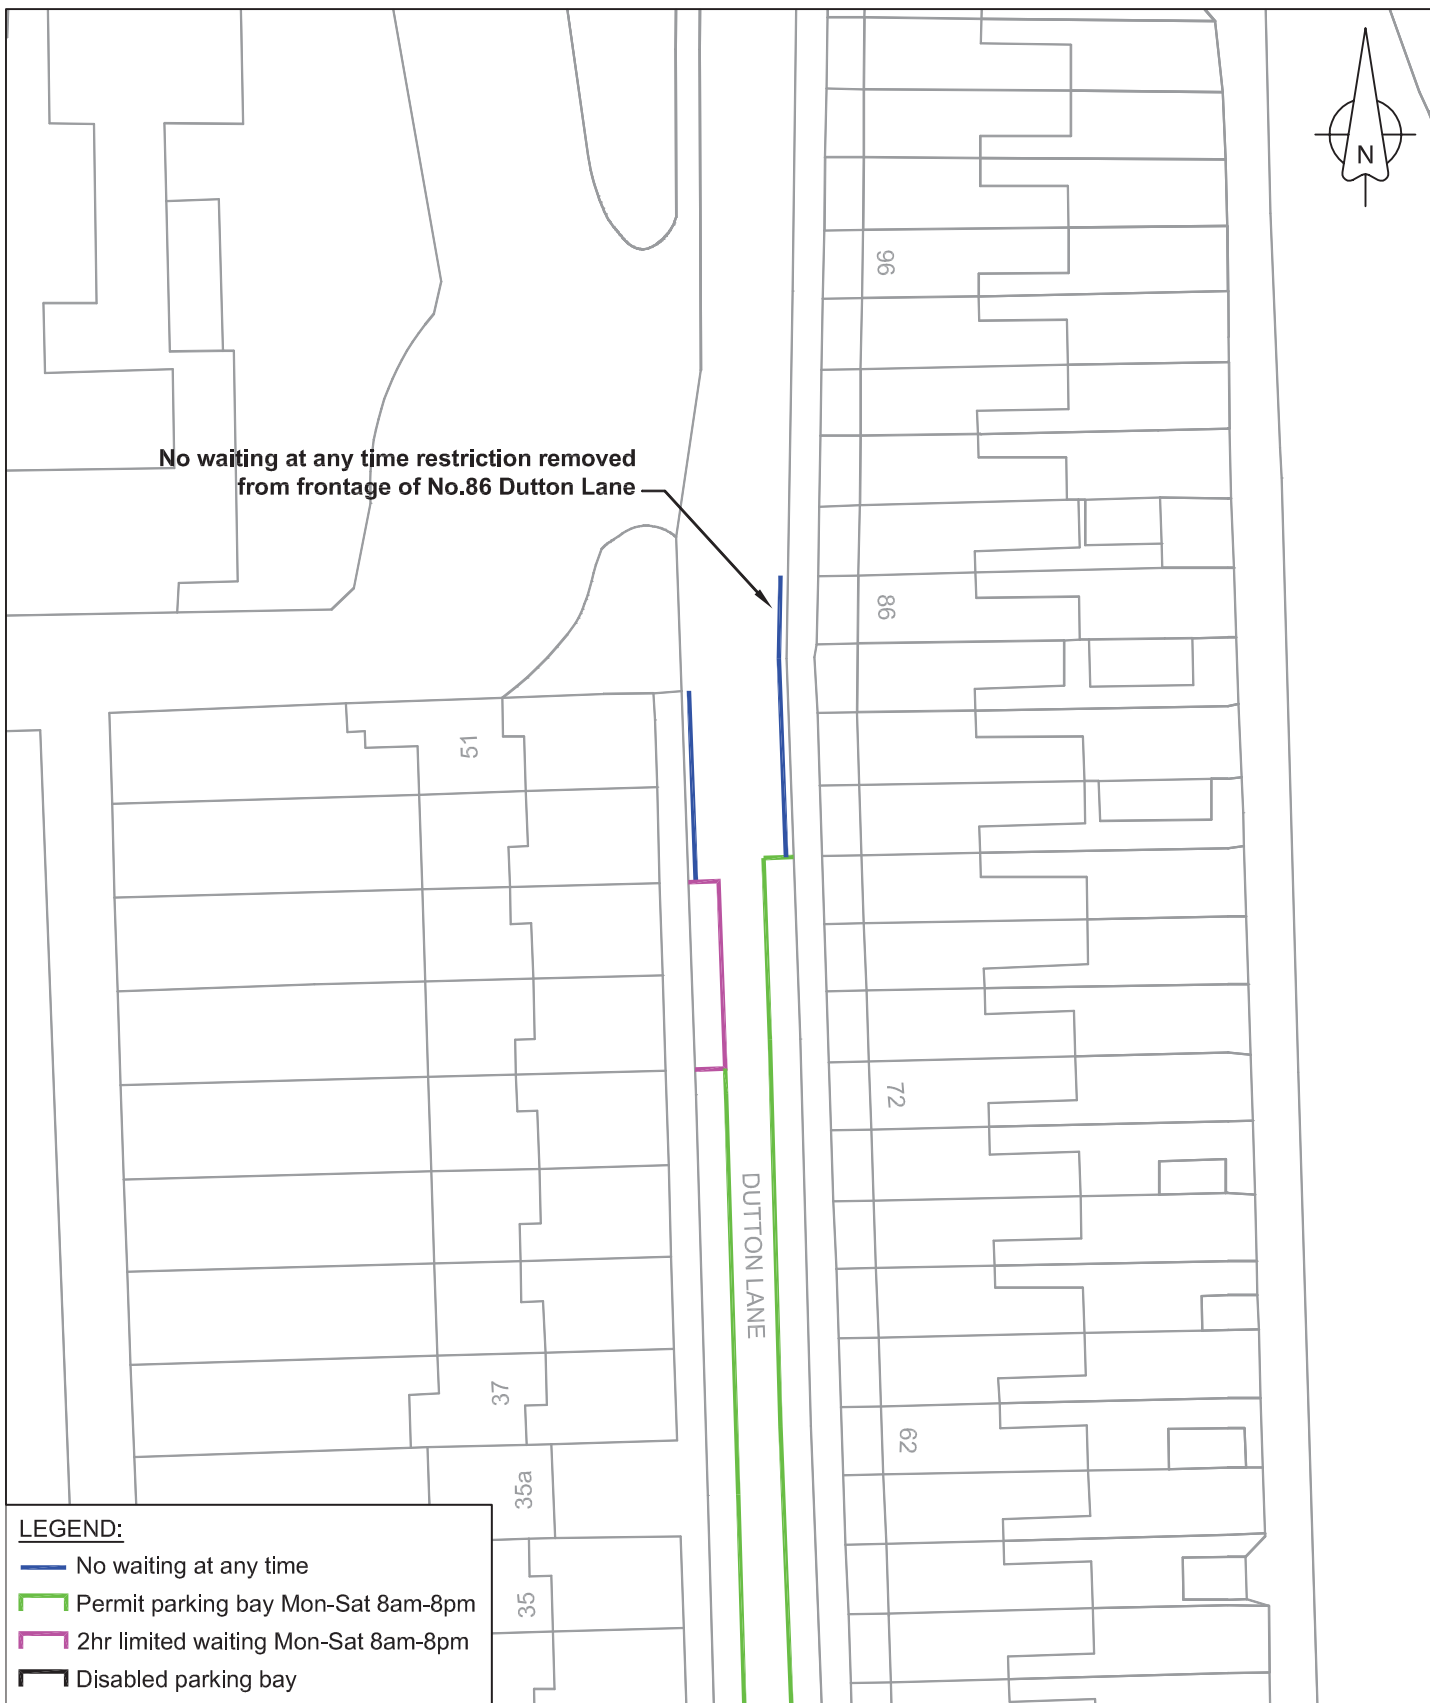

No waiting at any time restriction removed from frontage of No.86 Dutton Lane



LEGEND:

-  No waiting at any time
-  Permit parking bay Mon-Sat 8am-8pm
-  2hr limited waiting Mon-Sat 8am-8pm
-  Disabled parking bay



Ed Vokes
 BSc (Hons) MCILT MCILT
 Head of Transportation and Engineering
 Civic Offices
 Leigh Road, Eastleigh
 Hampshire, SO50 9YN
 Telephone: (023) 8068 8000
 Fax: (023) 8062 0908
 Email: engineers@eastleigh.gov.uk

**Transportation
 and
 Engineering**

Reproduced from the Ordnance Survey mapping with the permission of Her Majesty's Stationery Office (C) Crown copyright. Unauthorised reproduction infringes Crown copyright and may lead to prosecution or civil proceedings. Licence No. 100019622 (2010)

Scheme:		DUTTON LANE, EASTLEIGH (CONTROLLED ZONE 5)	
Title:		REVOCATION OF NO WAITING AT ANY TIME RESTRICTION	
Scale @ A4:	Date:	Drawn by:	Checked by:
1:500	DEC 10	GJB	NP
Drawing No.:	Project No.:	Rev:	
E/TM/01-07C/025	E/TM/01-07C		