

THE BOROUGH OF EASTLEIGH (PROHIBITION OF STOPPING ON  
ENTRANCE MARKINGS) (ZIGZAGS) (AMENDMENT NO.4) ORDER 2011

The Council of the Borough of Eastleigh (hereinafter referred to as "the Council") pursuant to arrangements made under Section 19 of the Local Government Act 2000 with the Hampshire County Council in exercise of the powers of the said County Council under Sections 1, 2 and 4 of the Road Traffic Regulation Act 1984 ("the Act") and Part IV of Schedule 9 to the Act and of all other enabling powers, and after consultation with the Chief Officer of Police in accordance with Part III of Schedule 9 to the Act hereby makes the following Order:-

Commencement and Citation

1. This Order shall come into operation on 14 March 2011 and may be cited as the "Borough of Eastleigh (Prohibition of Stopping on Entrance Markings) (Zigzags) (Amendment No.4) Order 2011".


Prohibition and Restriction of Waiting

2. In this Order the Principal Order means the Borough of Eastleigh (Prohibition of Stopping on Entrance Markings) (Zigzags) Order 2005
3. The Principal Order is hereby amended as follows:
  - (a) In the First Schedule (No Waiting at Any Time) item number 12 (relating to Hillcrest Avenue) shall be revoked and replaced with:
    12. Hillcrest Avenue      Southwest      From a point 27 metres southeast of its junction with Beechcroft Close south-eastwards for a distance of 45.5 metres.
  - (b) In the Second Schedule (No Waiting 8am-10am and 2pm-4pm Monday to Friday) item number 4 (relating to Oakmount Road) shall be revoked and replaced with:
    4. Oakmount Road      Southwest      From a point 25 metres southeast of its junction with the Fryern Infant & Junior School vehicle entrance north-westwards for a distance of 41 metres.

Dated this 03 day of MARCH 2011

THE COMMON SEAL of EASTLEIGH )  
BOROUGH COUNCIL was hereunto )  
affixed in the presence of:- )

  
Head of Legal & Democratic Services

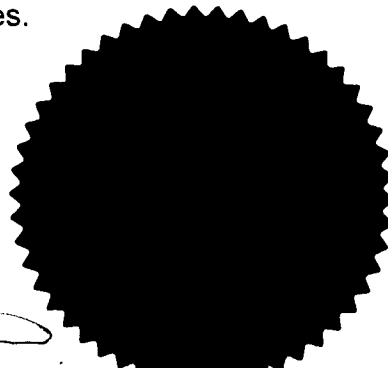


DATED 3 March 2011

BOROUGH OF EASTLEIGH

THE BOROUGH OF EASTLEIGH  
(PROHIBITION OF STOPPING ON  
ENTRANCE MARKINGS)  
(ZIGZAGS) (AMENDMENT NO.4)  
ORDER 2011

A R Ward  
Head of Legal & Democratic Services  
Eastleigh Borough Council  
Civic Offices  
Leigh Road  
Eastleigh  
Hampshire  
SO50 9YN

U:\Legal & Democratic Services\Democratic  
Services\COMADMIN\TRAFFORDS\DECIM\ZIGZAG\Amendments\AMEND  
NO.X HILLCREST AVENUE\Hillcrest Avenue Zigzag Order.DOC

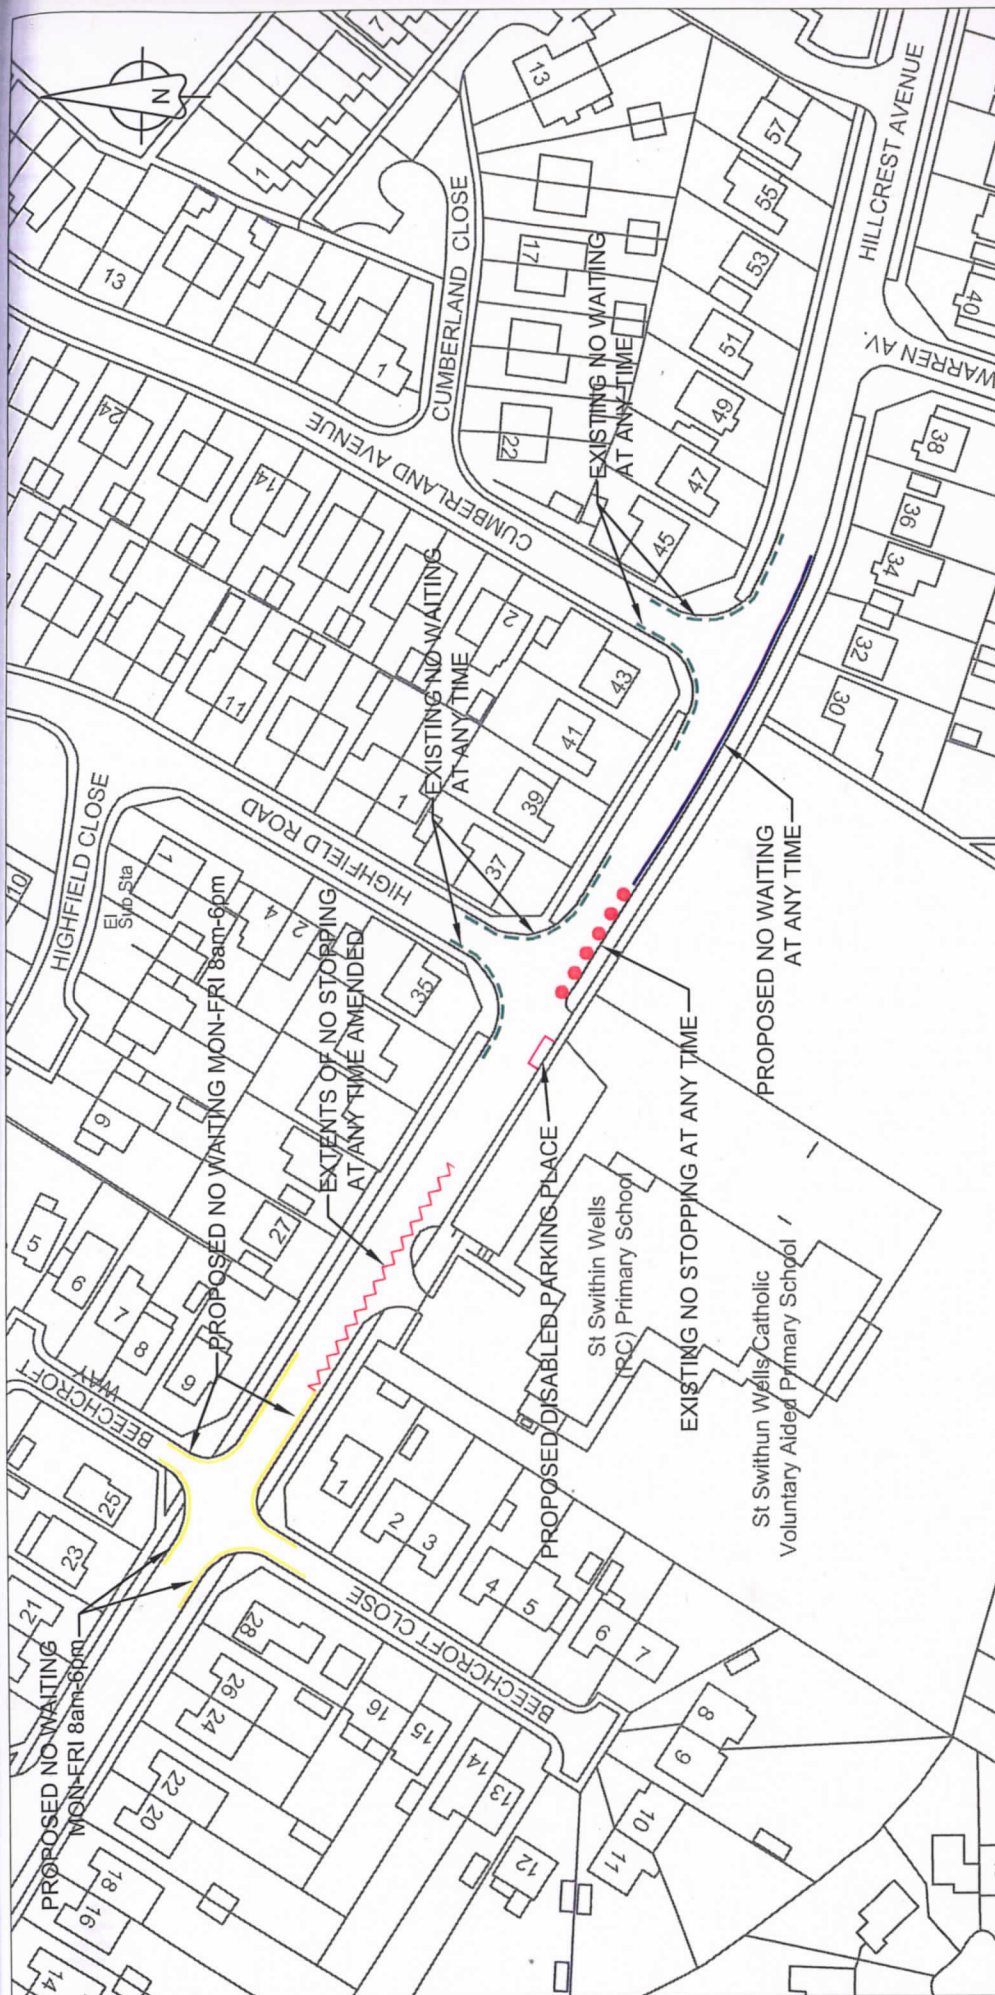

Reproduced from the Ordnance Survey mapping with the permission of Her Majesty's Stationary Office (C) Crown copyright. Unauthorised reproduction infringes Crown copyright and may lead to prosecution or civil proceedings.  
Licence No. 100019622 (2010)



Ed Vokes  
BSc (Hons) MCLT MCIRT  
Head of Transportation and Engineering  
Civic Offices  
Leigh Road, Eastleigh  
Hampshire. SO50 9YN  
Telephone: (023) 8068 8000  
Fax: (023) 8062 0908  
Email: engineers@eastleigh.gov.uk

Transportation  
and  
Engineering

Scheme:

HILLCREST AVENUE / BEECHCROFT CLOSE /  
BEECHCROFT WAY, CHANDLER'S FORD

Title:

PROPOSED WAITING RESTRICTIONS


Scale @ A4: 1:1250 Date: SEP 10 Drawn by: GJB Checked by: NP

Drawing No: E/TTM/01/N-16/001B Project No: E/TTM/01/N-16 Rev: B

# LEGEND:

- PROPOSED NO WAITING AT ANY TIME
- PROPOSED NO WAITING MON - FRI 8am - 6pm
- - - EXISTING NO WAITING AT ANY TIME
- ~ NO STOPPING AT ANY TIME (EXTENTS AMENDED)
- - - PROPOSED DISABLED PARKING PLACE
- ● ● EXISTING NO STOPPING AT ANY TIME



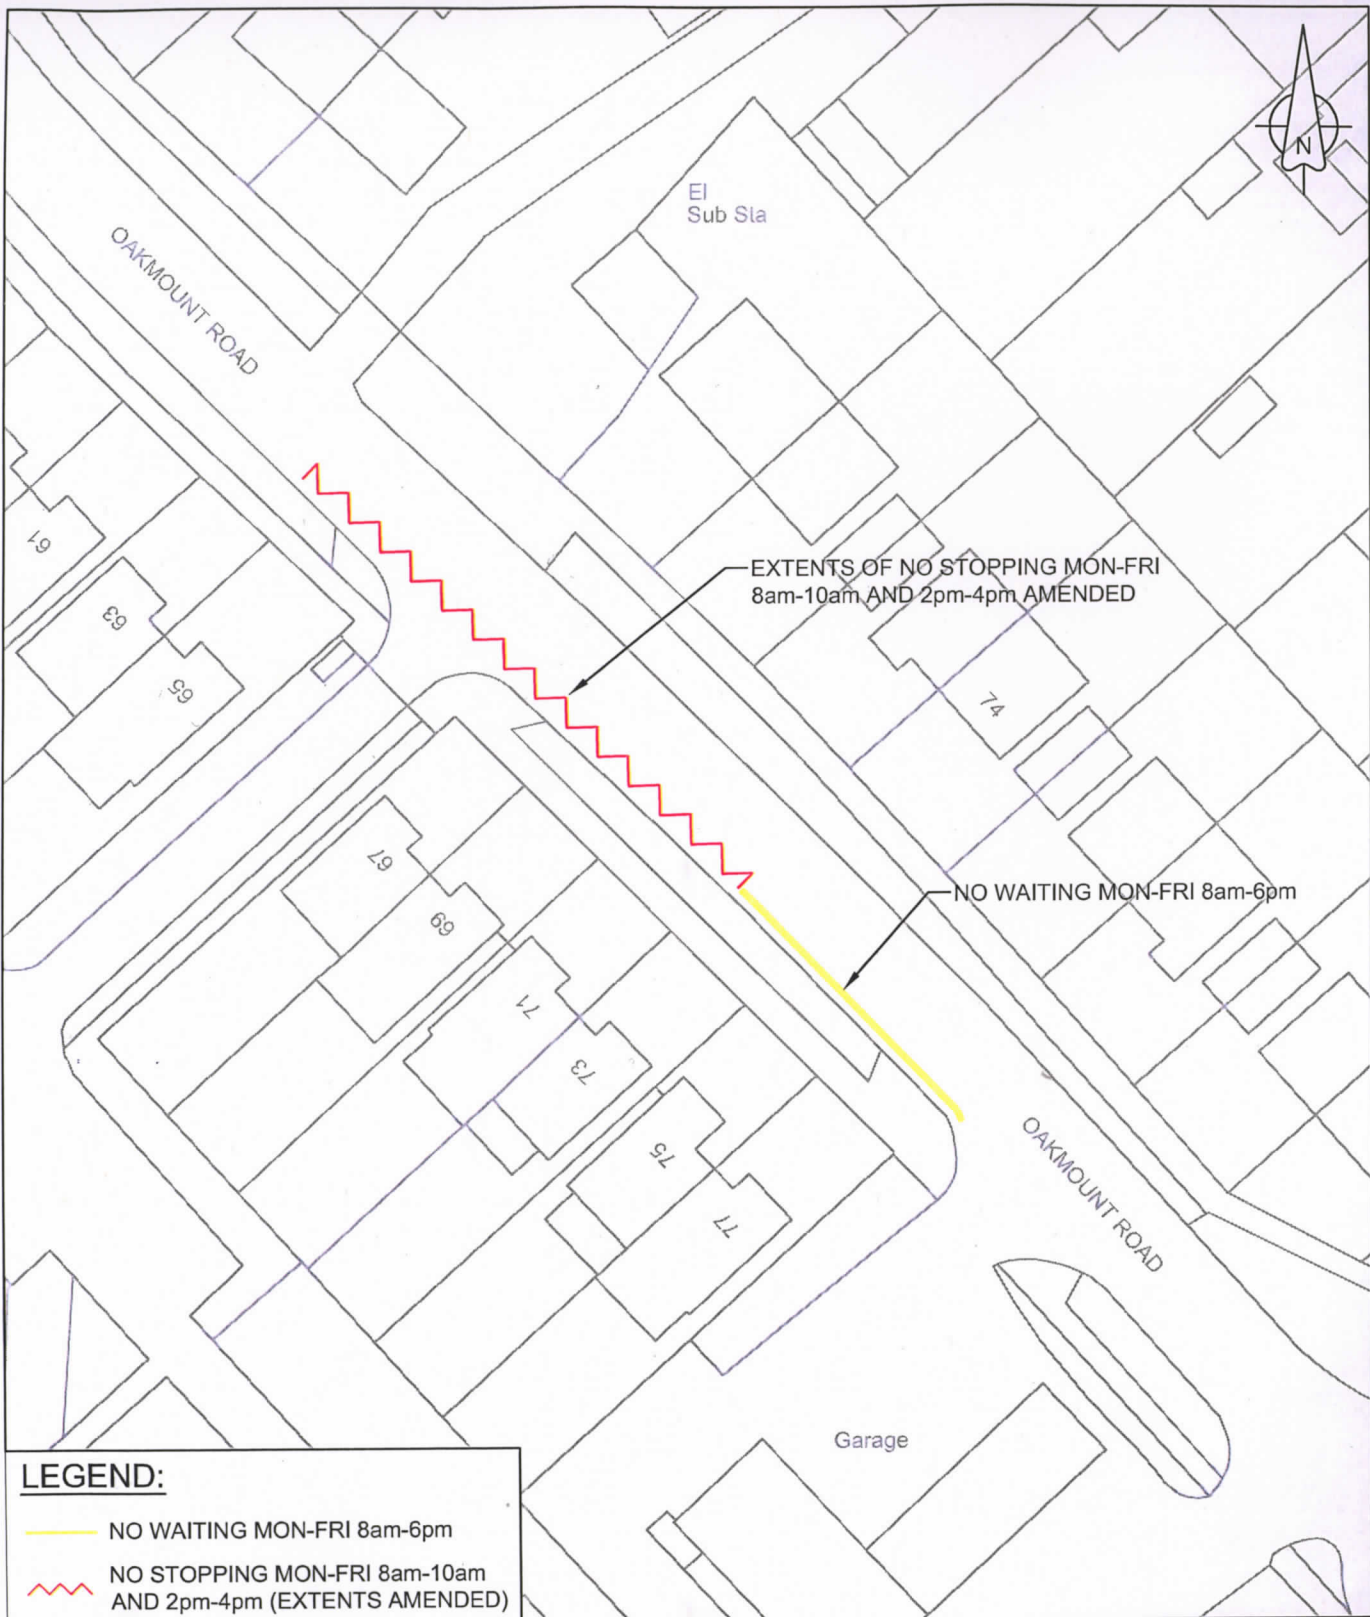

Ed Vokes  
BSc (Hons) MCILT MCiHT  
Head of Transportation and Engineering  
Civic Offices  
Leigh Road, Eastleigh  
Hampshire. SO50 9YN  
Telephone: (023) 8068 8000  
Fax: (023) 8062 0908  
Email: [engineers@eastleigh.gov.uk](mailto:engineers@eastleigh.gov.uk)

**Transportation  
and  
Engineering**

Reproduced from the Ordnance Survey mapping with the permission of Her Majesty's Stationery Office (C) Crown copyright. Unauthorised reproduction infringes Crown copyright and may lead to prosecution or civil proceedings. Licence No. 100019622 (2010)

Scheme:

**OAKMOUNT ROAD, CHANDLER'S FORD**

Title:

**PROPOSED WAITING RESTRICTIONS**

Scale @ A4:

1:500

Date:

SEP 10

Drawn by:

GJB

Checked by:

NP

Drawing No.:

E/TM/01/N-16/010

Project No.:

E/TM/01/N-16

Rev: