

THE BOROUGH OF EASTLEIGH (HEDGE END, WEST END AND BOTLEY)
(AMENDMENT NO.4) ORDER 2011

The Council of the Borough of Eastleigh (hereinafter referred to as "the Council") pursuant to arrangements made under Section 19 of the Local Government Act 2000 with the Hampshire County Council in exercise of the powers of the said County Council under Sections 1, 2 and 4 of the Road Traffic Regulation Act 1984 ("the Act") and Part IV of Schedule 9 to the Act and of all other enabling powers, and after consultation with the Chief Officer of Police in accordance with Part III of Schedule 9 to the Act hereby makes the following Order:-

Commencement and Citation

1. This Order shall come into operation on 23 May 2011 and may be cited as the "Borough of Eastleigh (Hedge End, West End and Botley) (Amendment No.4) Order 2011".

Prohibition and Restriction of Waiting

2. In this Order the Principal Order means The Borough of Eastleigh (Hedge End, West End and Botley) Consolidation Order 2008.

3. The Principal Order is hereby amended as follows:

- (a) In the First Schedule (No Waiting at Any Time) after item number 107A (relating to Kenilworth Gardens) there shall be inserted:

107Ai.	Kenilworth Gardens	East	From the eastern side of the access to Sportsman Place in south easterly direction for a distance of 43 metres.
--------	-----------------------	------	---

- (b) In the First Schedule (No Waiting at Any Time) after item number 110 (relating to Little Quob Lane) there shall be inserted:

110A.	Littlewood Gardens	North east	From its junction with West End Road in a south easterly direction for a distance of 16 metres.
-------	-----------------------	------------	---

110B.	Littlewood Gardens	South west	From its junction with West End Road in a south easterly direction following the kerb line for a distance of 50 metres.
-------	-----------------------	------------	---

- (c) In the First Schedule (No Waiting at Any Time) item number 207 (relating to Telegraph Road) shall be revoked and replaced with:

207.	Telegraph Road	East	From a point 22 metres south of its junction with Kenilworth Gardens in a south westerly direction for a distance of 127 metres.
------	----------------	------	--

207A.	Telegraph Road	South / East	From a point 7 metres south west of the southern boundary of number 32 Telegraph Road in a south westerly direction for a distance of 264 metres.
207B.	Telegraph Road	East	From a point opposite a point 37 metres south of its junction with Beacon Road in a southerly direction for a distance of 21 metres.
207C.	Telegraph Road	West	From a point 109 metres south of its junction with High Street in a southerly direction for a distance of 18 metres.
207D.	Telegraph Road	West	From its junction with Western Road in a north easterly direction for a distance of 43 metres.

(d) In the First Schedule (No Waiting at Any Time) item number 210 (relating to Telegraph Road) shall be revoked and replaced with:

210.	Telegraph Road	South / East	From a point 146 metres south of its junction with Kenilworth Gardens in a south westerly direction for a distance of 173 metres.
------	----------------	-----------------	---

(e) In the First Schedule (No Waiting at Any Time) after item number 223 (relating to West End Road) there shall be inserted:

223A.	West End Road	South east	From its junction with Littlewood Gardens in a south westerly direction for a distance of 16 metres.
223B.	West End Road	South east	From its junction with Littlewood Gardens in a north easterly direction for a distance of 18 metres.
223C.	West End Road	South east	From its junction with Woodland Mews in a south westerly direction for a distance of 15 metres.
223D.	West End Road	South east	From its junction with Woodland Mews in a north easterly direction for a distance of 15 metres.

(f) In the First Schedule (No Waiting at Any Time) after item number 252B (relating to Woodhouse Lane) there shall be inserted:

252C.	Woodland Mews	South west	From its junction with West End Road in a south easterly direction for a distance of 19 metres.
-------	---------------	---------------	---

DATED _____ 2011

BOROUGH OF EASTLEIGH

THE BOROUGH OF EASTLEIGH
(HEDGE END, WEST END AND
BOTLEY) (AMENDMENT NO.4)
ORDER 2011

A R Ward
Head of Legal & Democratic Services
Eastleigh Borough Council
Civic Offices
Leigh Road
Eastleigh
Hampshire
SO50 9YN



West End

Key to Restriction Types Displayed


Proposed
 No waiting at any time



Lining Littlewood Gardens

(c) Crown copyright. All rights reserved
 Eastleigh Borough Council
 Licence No. 100019622 (2006)


SCALE	1 : 1000
DATE	26/01/2011
DRAWING No.	E/TM/01/Q/38/001
DRAWN BY	JF
CHECKED BY	SRW

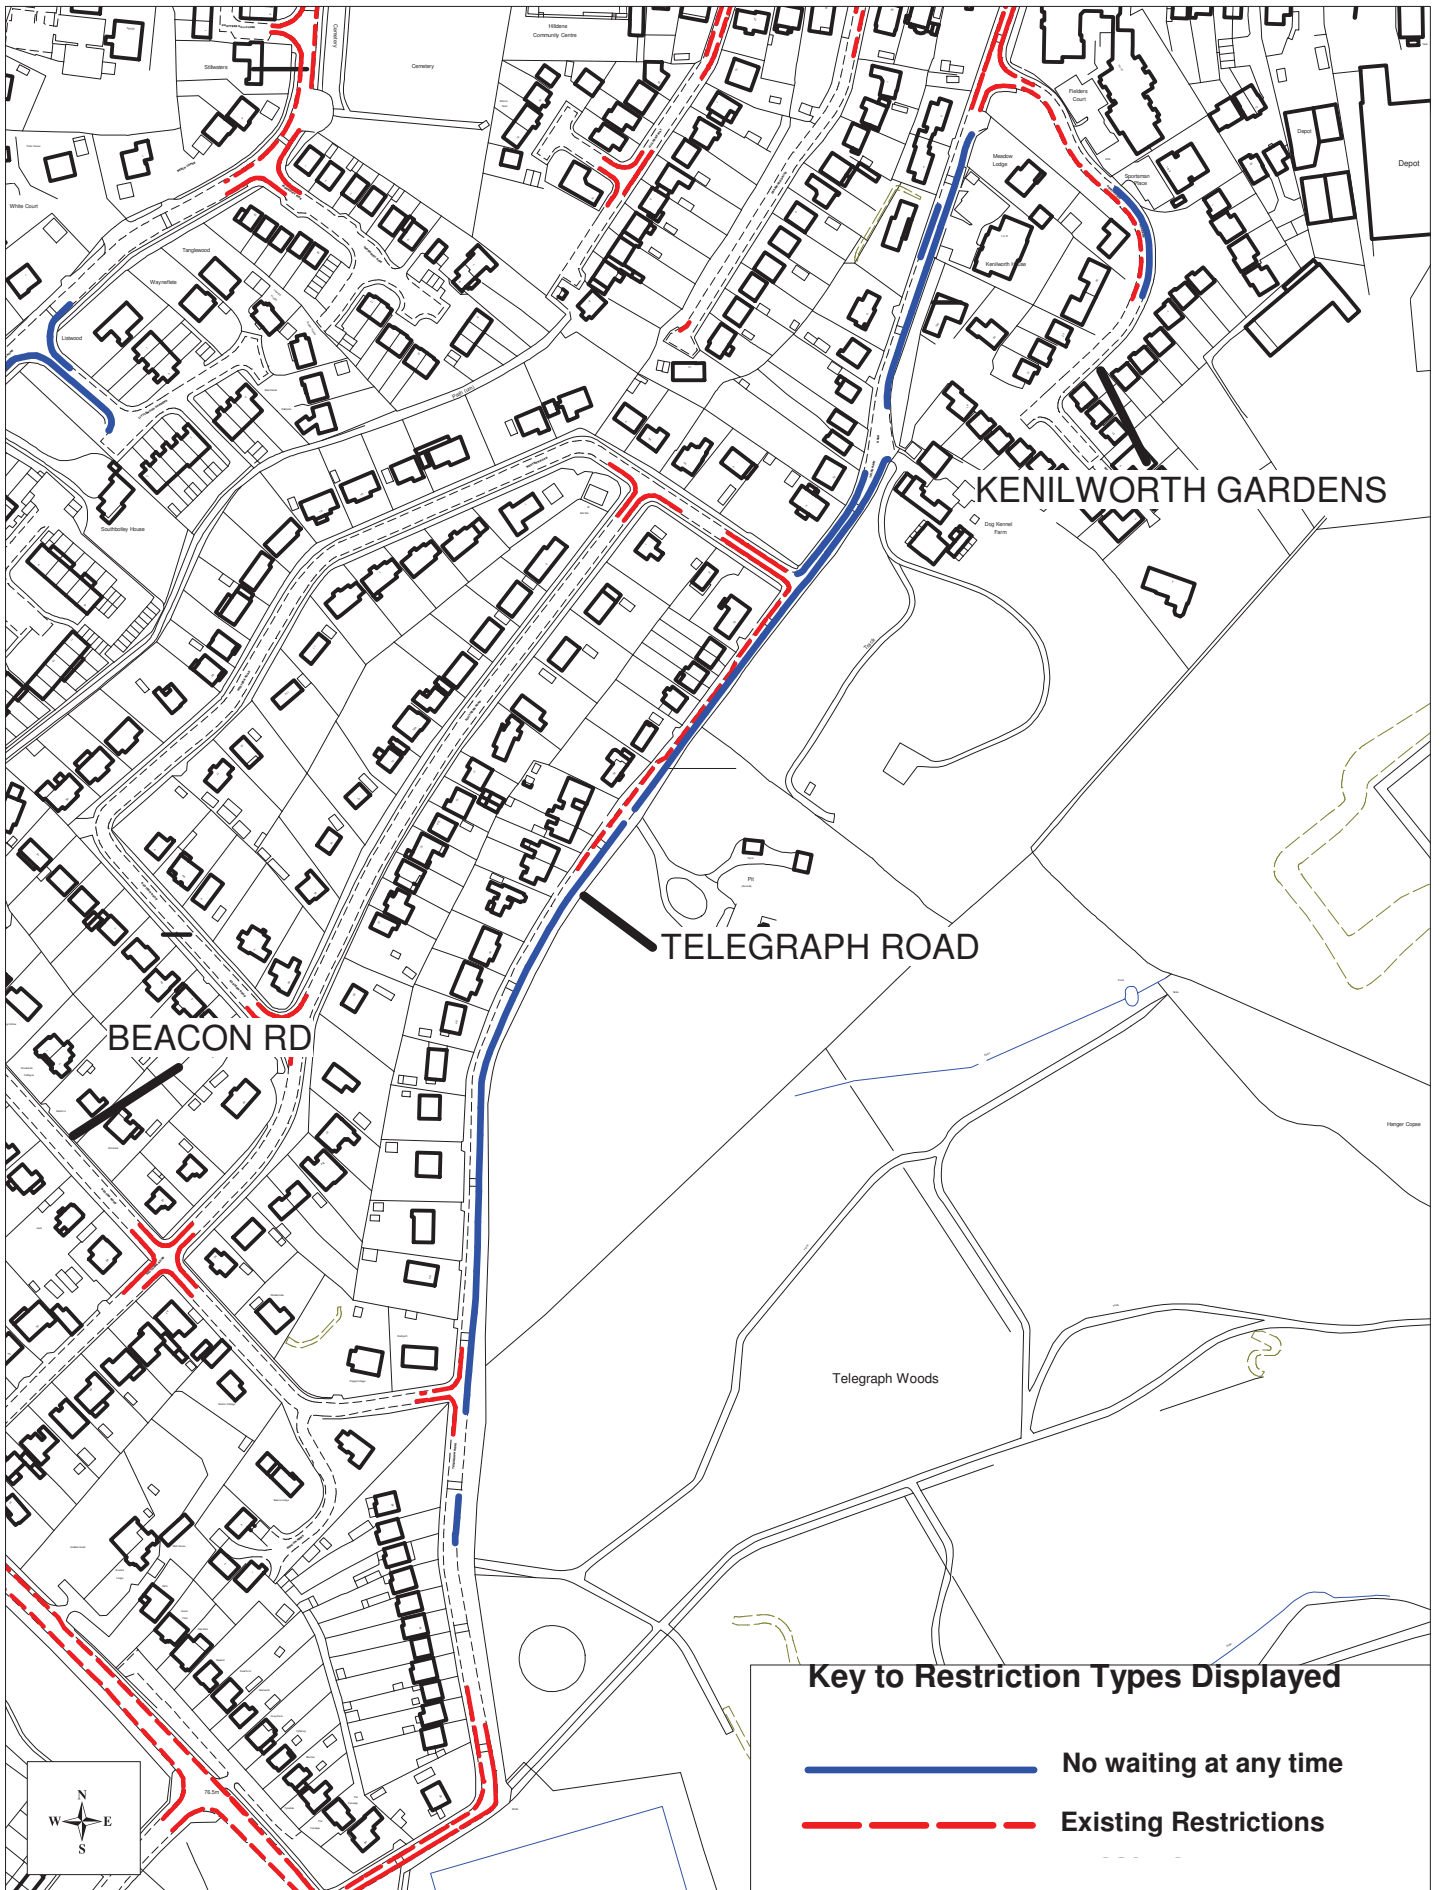

Lining Telegraph Road

(c) Crown copyright. All rights reserved
 Eastleigh Borough Council
 Licence No. 100019622 (2006)

SCALE	1 : 3100
DATE	15/02/2011
DRAWING No.	E/TM/01/Q/38/002
DRAWN BY	JF
CHECKED BY	SRW

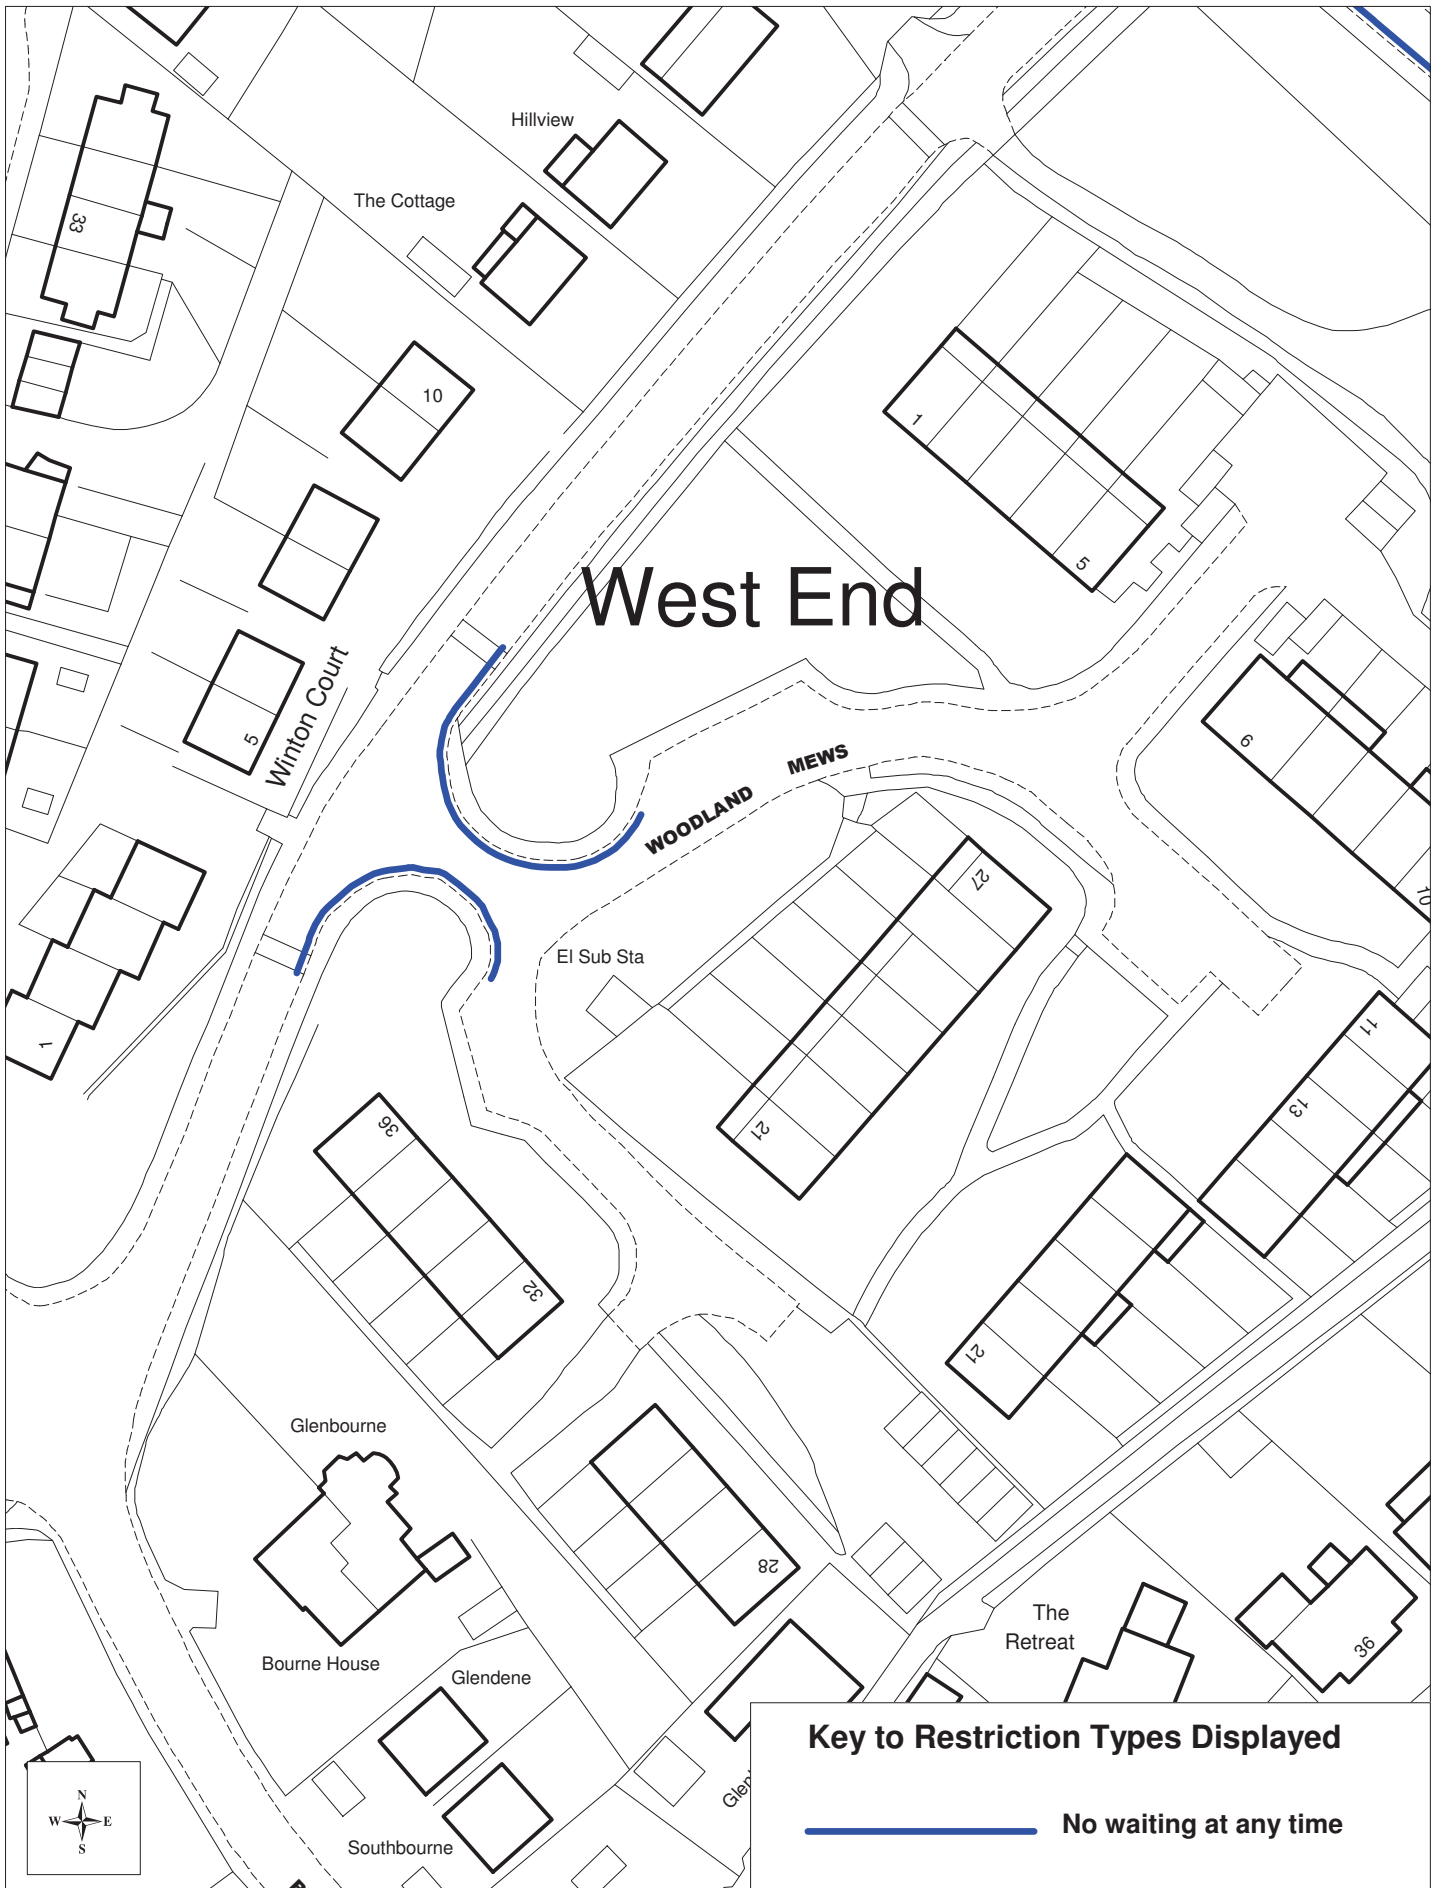

Woodland Mews

(c) Crown copyright. All rights reserved
 Eastleigh Borough Council
 Licence No. 100019622 (2006)

SCALE	1 : 800
DATE	13/04/2011
DRAWING No.	E/TM/01/Q/38/003A
DRAWN BY	JF
CHECKED BY	SRW