

THE BOROUGH OF EASTLEIGH (NEWTOWN ROAD AREA) (RESIDENTS
PARKING PLACES AND PROHIBITION AND RESTRICTION OF WAITING)
(DISABLED PERSONS PARKING PLACES) (FIRST ZONE) (CONTROLLED
ZONE) (AMENDMENT NO.4) ORDER 2011

The Council of the Borough of Eastleigh (hereinafter referred to as "the Council") pursuant to arrangements made under Section 19 of the Local Government Act 2000 with the Hampshire County Council in exercise of the powers of the said County Council under Sections 1, 2 and 4 of the Road Traffic Regulation Act 1984 ("the Act") and Part IV of Schedule 9 to the Act and of all other enabling powers, and after consultation with the Chief Officer of Police in accordance with Part III of Schedule 9 to the Act hereby makes the following Order:-

Commencement and Citation

1. This Order shall come into operation on 4 July 2011 and may be cited as "The Borough of Eastleigh (Newtown Road Area) (Residents Parking Places and Prohibition and Restriction of Waiting) (Disabled Persons Parking Places) (First Zone) (Controlled Zone) (Amendment No.4) Order 2011"

Prohibition and Restriction of Waiting

2. In this Order the Principal Order means The Borough of Eastleigh (Newtown Road Area) (Residents Parking Places and Prohibition and Restriction of Waiting) (Disabled Persons Parking Places) (First Zone) (Controlled Zone) Order 2004

3. The Principal Order is hereby amended as follows:

(a) After Article 29 there shall be inserted:

"29A. No person shall except on the direction or with the permission of a police constable in uniform or a civil enforcement officer cause or permit any vehicle to wait at any time on the sides of roads or in the lengths of roads specified in the Eighth Schedule to this Order;

29B. No person shall cause goods to be loaded or unloaded from a vehicle at any time on the sides of roads or in the lengths of roads specified in the Eighth Schedule to this Order."

(b) In the Third Schedule (No Waiting at any time) item number 27 (relating to Newtown Road) shall be revoked and replaced with:

- | | | | |
|------|--------------|------|---|
| 27. | Newtown Road | West | From the junction of Romsey Road northwards for a distance of 25 metres northwards. |
| 27A. | Newtown Road | East | From the junction with Romsey Road northwards for a distance of 18.5 metres. |

(c) In the Fifth Schedule (Waiting Limited to Two Hours Maximum Stay [Return Prohibited Within Two Hours] 8.00am to 8.00pm Monday to Saturday) item number 13 (relating to Newtown Road) shall be revoked and replaced with:

13. Newtown Road West From a point 25 metres north of the junction with Romsey Road northwards for a distance of 5 metres.

(d) After the Seventh Schedule the following shall be inserted:

EIGHTH SCHEDULE
No Loading At Any Time

	ROAD	SIDE	DESCRIPTION
1.	Newtown Road	West	From the junction with Romsey Road northwards for a distance of 25 metres.
2.	Newtown Road	East	From the junction with Romsey Road northwards for a distance of 18.5 metres.

Dated this day of 2011

THE COMMON SEAL of EASTLEIGH)
BOROUGH COUNCIL was hereunto)
affixed in the presence of:-)

Head of Legal & Democratic Services

DATED

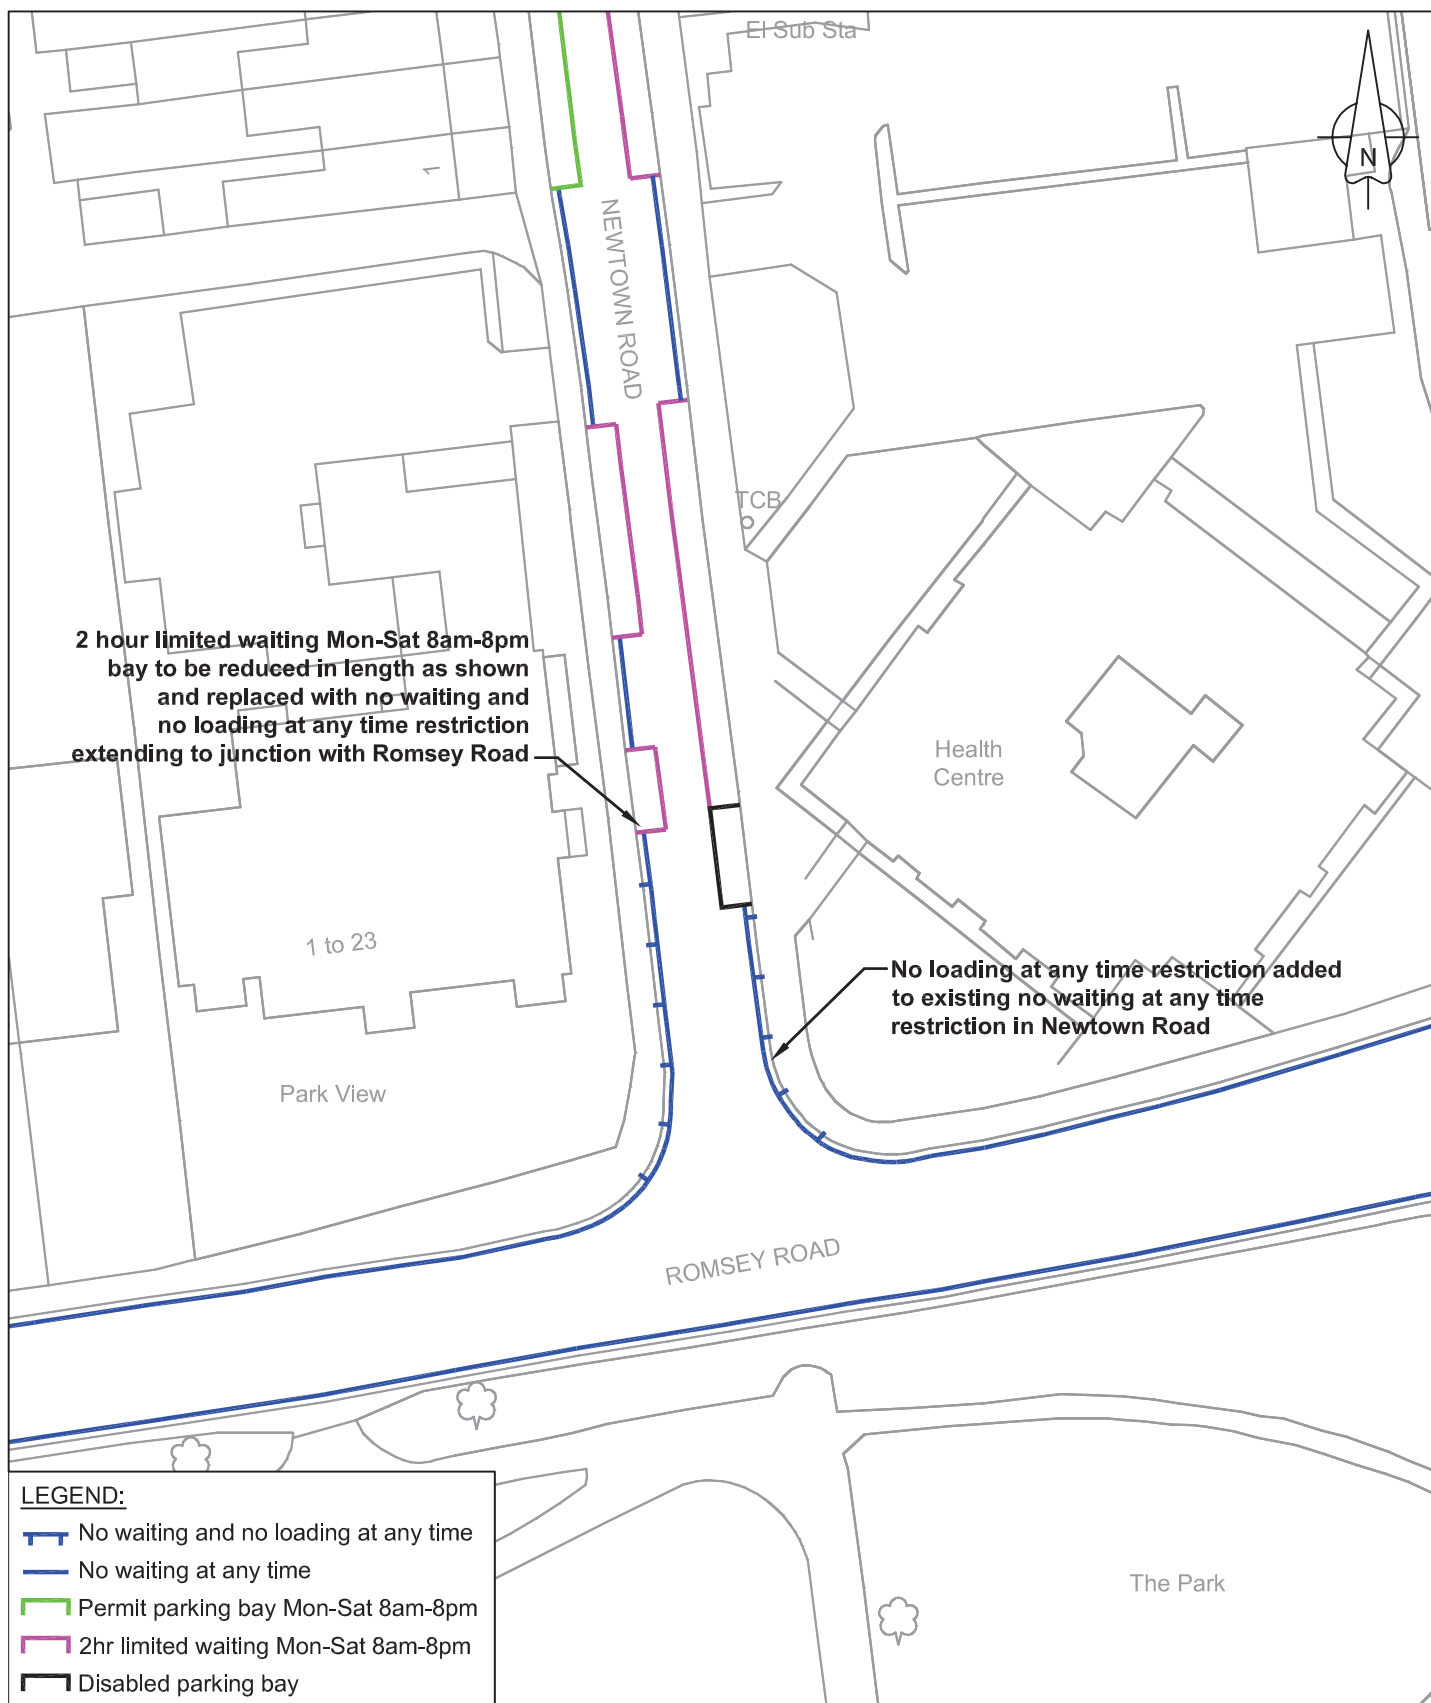
2011

BOROUGH OF EASTLEIGH






THE BOROUGH OF EASTLEIGH
(NEWTOWN ROAD AREA)
(RESIDENTS PARKING PLACES
AND PROHIBITION AND
RESTRICTION OF WAITING)
(DISABLED PERSONS PARKING
PLACES) (FIRST ZONE)
(CONTROLLED ZONE)
(AMENDMENT NO.4) ORDER 2011

A R Ward
Head of Legal & Democratic Services
Eastleigh Borough Council
Civic Offices
Leigh Road
Eastleigh
Hampshire
SO50 9YN

U:\Legal & Democratic Services\Democratic
Services\COMADMIN\TRAFFORDS\DECRIM\CONTROLLED
ZONES\NEWTOWN ZONE 1\AMENDMENTS\AMENDNO3 DPPB REVIEW
2010\DPBP REVIEW 2010 Z1 ORDER.DOC



LEGEND:

-  No waiting and no loading at any time
-  No waiting at any time
-  Permit parking bay Mon-Sat 8am-8pm
-  2hr limited waiting Mon-Sat 8am-8pm
-  Disabled parking bay



Ed Vokes
BSc (Hons) MCILT MCiHT
Head of Transportation and Engineering
Civic Offices
Leigh Road, Eastleigh
Hampshire, SO50 9YN
Telephone: (023) 8068 8000
Fax: (023) 8062 0908
Email: engineers@eastleigh.gov.uk

**Transportation
and
Engineering**

Reproduced from the Ordnance Survey mapping with the permission of Her Majesty's Stationery Office (C) Crown copyright. Unauthorised reproduction infringes Crown copyright and may lead to prosecution or civil proceedings. Licence No. 100019622 (2010)

Scheme:

**NEWTOWN ROAD, EASTLEIGH
(CONTROLLED ZONE 1)**

Title:

**2 HOUR LIMITED WAITING BAY AND NO WAITING
AND NO LOADING AT ANY TIME RESTRICTION**

Scale @ A4:

1:500

Date:

FEB 11

Drawn by:

GJB

Checked by:

KJD

Drawing No.:

E/TM/01/P-56/001

Project No.:

E/TM/01/P-56

Rev: