

THE BOROUGH OF EASTLEIGH (FACTORY ROAD AREA) (RESIDENTS  
PARKING PLACES AND PROHIBITION AND RESTRICTION OF WAITING)  
(DISABLED PERSONS PARKING PLACES) (SECOND ZONE)  
(CONTROLLED ZONE) (AMENDMENT NO.7) ORDER 2011

The Council of the Borough of Eastleigh (hereinafter referred to as "the Council") pursuant to arrangements made under Section 19 of the Local Government Act 2000 with the Hampshire County Council in exercise of the powers of the said County Council under Sections 1, 2 and 4 of the Road Traffic Regulation Act 1984 ("the Act") and Part IV of Schedule 9 to the Act and of all other enabling powers, and after consultation with the Chief Officer of Police in accordance with Part III of Schedule 9 to the Act hereby makes the following Order:-

Commencement and Citation

1. This Order shall come into operation on 4 July 2011 and may be cited as "The Borough of Eastleigh (Factory Road Area) (Residents Parking Places and Prohibition and Restriction of Waiting) (Disabled Persons Parking Places) (Second Zone) (Controlled Zone) (Amendment No.7) Order 2011"

Prohibition and Restriction of Waiting

2. In this Order the Principal Order means The Borough of Eastleigh (Newtown Road Area) (Residents Parking Places and Prohibition and Restriction of Waiting) (Disabled Persons Parking Places) (First Zone) (Controlled Zone) Order 2004
3. The Principal Order is hereby amended as follows:
  - (a) In the Second Schedule (Areas on Highway Designated as Parking Places with Permits) item number 23 (relating to Desborough Road) shall be revoked and replaced with:

23.	Desborough Road	West	From the southern boundary wall of No.7 Desborough Road southwards to a point 2 metres south of the southern boundary wall of No. 55 Desborough Road.
-----	-----------------	------	---
  - (b) In the Second Schedule (Areas on Highway Designated as Parking Places with Permits) item number 33C (relating to Factory Road) shall be revoked and replaced with:

33C.	Factory Road	South	From a point 22 metres west of its junction with Desborough Road westwards for a distance of 13 metres.
------	--------------	-------	---
  - (c) In the Fifth Schedule (Waiting Limited to Two Hours Maximum Stay [Return Prohibited Within Two Hours] 8.00am – 8.00pm Monday to

Saturday) item number 16 (relating to Desborough Road) shall be revoked;

(d) In the Fifth Schedule (Waiting Limited to Two Hours Maximum Stay [Return Prohibited Within Two Hours] 8.00am – 8.00pm Monday to Saturday) after item number 17 (relating to Factory Road) there shall be inserted:

18.    Factory Road                    South                    From a point 10 metres west of its junction with Desborough Road westwards for a distance of 12 metres.

Dated this                    day of                    2011

THE COMMON SEAL of EASTLEIGH    )  
BOROUGH COUNCIL was hereunto    )  
affixed in the presence of:-        )

Head of Legal & Democratic Services


DATED \_\_\_\_\_ 2011

BOROUGH OF EASTLEIGH

THE BOROUGH OF EASTLEIGH  
(FACTORY ROAD AREA)  
(RESIDENTS PARKING PLACES  
AND PROHIBITION AND  
RESTRICTION OF WAITING)  
(DISABLED PERSONS PARKING  
PLACES) (SECOND ZONE)  
(CONTROLLED ZONE)  
(AMENDMENT NO.7) ORDER 2011

A R Ward  
Head of Legal & Democratic Services  
Eastleigh Borough Council  
Civic Offices  
Leigh Road  
Eastleigh  
Hampshire  
SO50 9YN

U:\Legal & Democratic Services\Democratic Services\COMADMIN\TRAFORDS\DECRIM\CONTROLLED ZONES\FACTORY\_ZONE\_2\AMENDMENTS\AMENDNOX\_DESBOROUGH ROAD 2011\DESBOROUGH ROAD 2011 ORDER.DOC

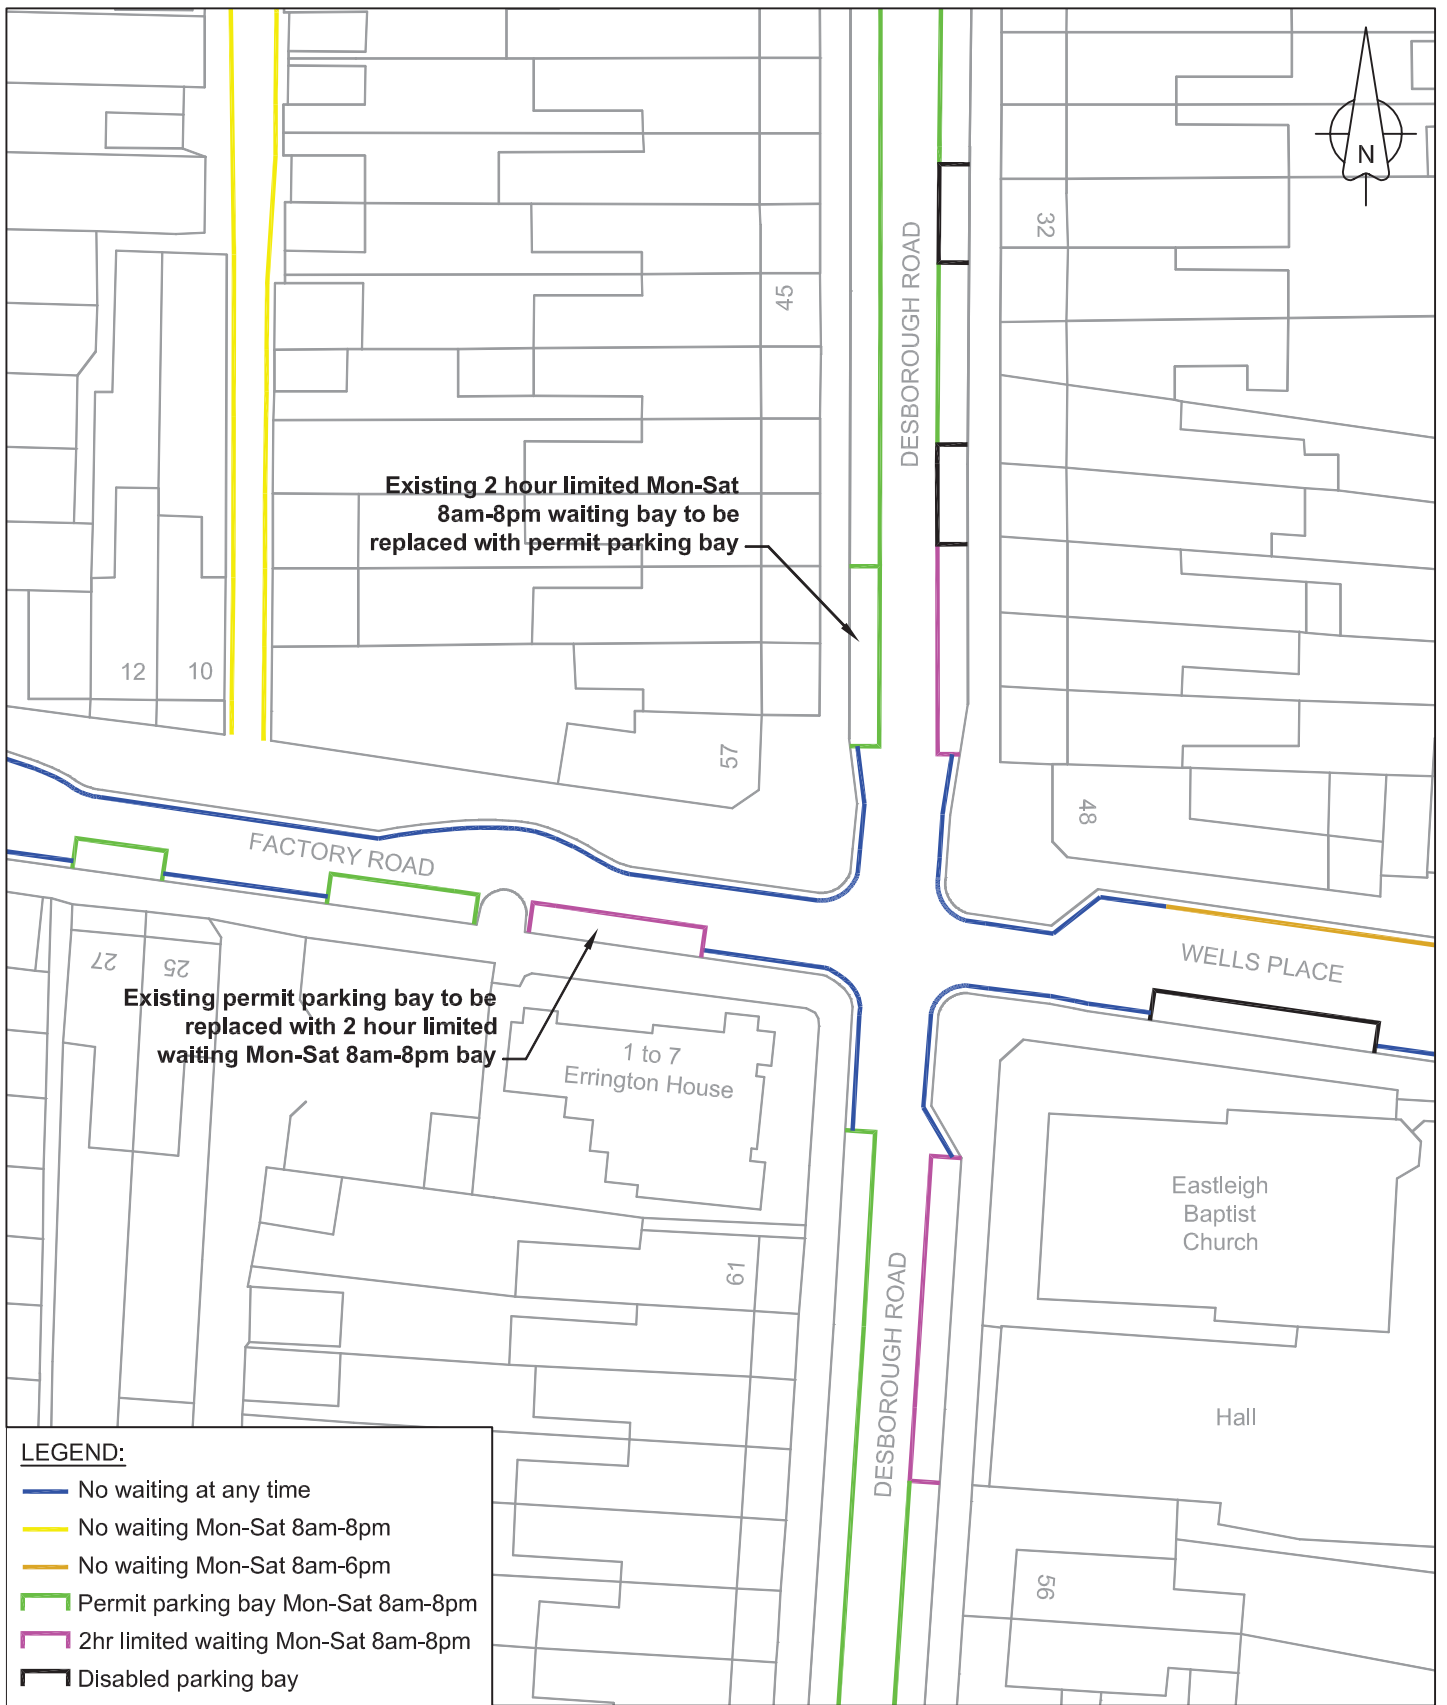

**LEGEND:**

- No waiting at any time
- No waiting Mon-Sat 8am-8pm
- No waiting Mon-Sat 8am-6pm
- Permit parking bay Mon-Sat 8am-8pm
- 2hr limited waiting Mon-Sat 8am-8pm
- Disabled parking bay



Ed Vokes  
 BSc (Hons) MCILT MCiHT  
 Head of Transportation and Engineering  
 Civic Offices  
 Leigh Road, Eastleigh  
 Hampshire. SO50 9YN  
 Telephone: (023) 8068 8000  
 Fax: (023) 8062 0908  
 Email: engineers@eastleigh.gov.uk

**Transportation  
 and  
 Engineering**

Reproduced from the Ordnance Survey mapping with the permission of Her Majesty's Stationery Office (C) Crown copyright. Unauthorised reproduction infringes Crown copyright and may lead to prosecution or civil proceedings. Licence No. 100019622 (2010)

Scheme:  
**FACTORY ROAD / DESBOROUGH ROAD,  
 EASTLEIGH (CONTROLLED ZONE 2)**

Title:  
**PERMIT PARKING BAY AND  
 2 HOUR LIMITED WAITING BAY**

Scale @ A4: 1:500      Date: FEB 11      Drawn by: GJB      Checked by: KJD

Drawing No.: E/TM/01/P-56/004A      Project No.: E/TM/01/P-56      Rev: