

THE BOROUGH OF EASTLEIGH (ARNOLD ROAD AREA) (RESIDENTS  
PARKING PLACES AND PROHIBITION AND RESTRICTION OF WAITING)  
(DISABLED PERSONS PARKING PLACES) (FOURTH ZONE)  
(CONTROLLED ZONE) (AMENDMENT NO.7) ORDER 2011

The Council of the Borough of Eastleigh (hereinafter referred to as "the Council") pursuant to arrangements made under Section 19 of the Local Government Act 2000 with the Hampshire County Council in exercise of the powers of the said County Council under Sections 1, 2 and 4 of the Road Traffic Regulation Act 1984 ("the Act") and Part IV of Schedule 9 to the Act and of all other enabling powers, and after consultation with the Chief Officer of Police in accordance with Part III of Schedule 9 to the Act hereby makes the following Order:-

Commencement and Citation

1. This Order shall come into operation on 4 July 2011 and may be cited as "The Borough of Eastleigh (Arnold Road Area) (Residents Parking Places and Prohibition and Restriction of Waiting) (Disabled Persons Parking Places) (Fourth Zone) (Controlled Zone) (Amendment No.7) Order 2011"

Prohibition and Restriction of Waiting

2. In this Order the Principal Order means The Borough of Eastleigh (Arnold Road Area) (Residents Parking Places and Prohibition and Restriction of Waiting) (Disabled Persons Parking Places) (Fourth Zone) (Controlled Zone) Order 2004
3. The Principal Order is hereby amended as follows:
  - (a) In the Second Schedule (Areas on Highway Designated as Parking Places with Permits) item number 2 (relating to Arnold Road) shall be revoked and replaced with:

2.	Arnold Road	North-west	From a point 5 metres south-west of the north-eastern boundary wall of No.8 Arnold Road south-westwards to the south-western boundary wall of No.16 Arnold Road.
----	-------------	------------	--
  - (b) In the Second Schedule (Areas on Highway Designated as Parking Places with Permits) item number 11 (relating to Chestnut Avenue) shall be revoked and replaced with:

11.	Chestnut Avenue	North-east	From the south-eastern boundary wall of No.10 Chestnut Avenue south-eastwards to a point 1 metre north-west of the south-eastern boundary wall of No.2 Chestnut Avenue.
11A.	Chestnut Avenue	North-east	From a point 25 metres north-westwards of the junction of Southampton Road north-westwards for a distance of 10 metres.

(c) In the Third Schedule (No Waiting at Any Time) after item number 12F (relating to Chestnut Avenue) there shall be inserted:

- |      |                 |            |  |
|------|-----------------|------------|--|
| 12G. | Chestnut Avenue | North-east | From a point 35 metres north-westwards of the junction of Southampton Road north-westwards to a point 1 metre north-west of the south-eastern boundary wall of No.2 Chestnut Avenue. |
|------|-----------------|------------|--|

(d) In the Fifth Schedule (Waiting Limited to Two Hours Maximum Stay [Return Prohibited Within Two Hours] 8.00am – 8.00pm Monday to Saturday Exemption for Permit Holders – Carers Permit Three Hours) item number 2 (relating to Arnold Road) shall be revoked and replaced with:

- |    |             |            |  |
|----|-------------|------------|--|
| 2. | Arnold Road | North-west | From a point 6 metres south-west of a point opposite the south-western boundary wall of No.23 Arnold Road south-westwards to a point 5 metres south-west of the north-eastern boundary wall of No.8 Arnold Road. |
|----|-------------|------------|--|

(e) In the Fifth Schedule (Waiting Limited to Two Hours Maximum Stay [Return Prohibited Within Two Hours] 8.00am – 8.00pm Monday to Saturday Exemption for Permit Holders – Carers Permit Three Hours) after item number 16 (relating to Southampton Road) there shall be inserted:

- |     |                |            |   |
|-----|----------------|------------|---|
| 17. | Tichborne Road | North-east | From a point 80 metres north-west of the junction with Arnold Road north-westwards for a distance of 39 metres. |
|-----|----------------|------------|---|

In the Sixth Schedule (Waiting Limited to Four Hours Maximum Stay [Return Prohibited Within Two Hours] 8.00am – 8.00pm Monday to Saturday Exemption for Permit Holders – Carers Permit Three Hours) item number 3 (relating to Tichborne Road) shall be revoked.

Dated this                      day of                      2011

THE COMMON SEAL of EASTLEIGH    )  
BOROUGH COUNCIL was hereunto    )  
affixed in the presence of:-        )

Head of Legal & Democratic Services

DATED


2011

BOROUGH OF EASTLEIGH

THE BOROUGH OF EASTLEIGH  
(ARNOLD ROAD AREA)  
(RESIDENTS PARKING PLACES  
AND PROHIBITION AND  
RESTRICTION OF WAITING)  
(DISABLED PERSONS PARKING  
PLACES) (FOURTH ZONE)  
(CONTROLLED ZONE)  
(AMENDMENT NO.7) ORDER 2011

A R Ward  
Head of Legal & Democratic Services  
Eastleigh Borough Council  
Civic Offices  
Leigh Road  
Eastleigh  
Hampshire  
SO50 9YN

U:\Legal & Democratic Services\Democratic  
Services\COMADMIN\TRAFORDS\DECRIM\CONTROLLED  
ZONES\ARNOLD\_ZONE\_4\AMENDMENTS\AMENDNOX\_CHESTNUT  
AVENUE 2011\CHESTNUT AVENUE 2011 ORDER.DOC

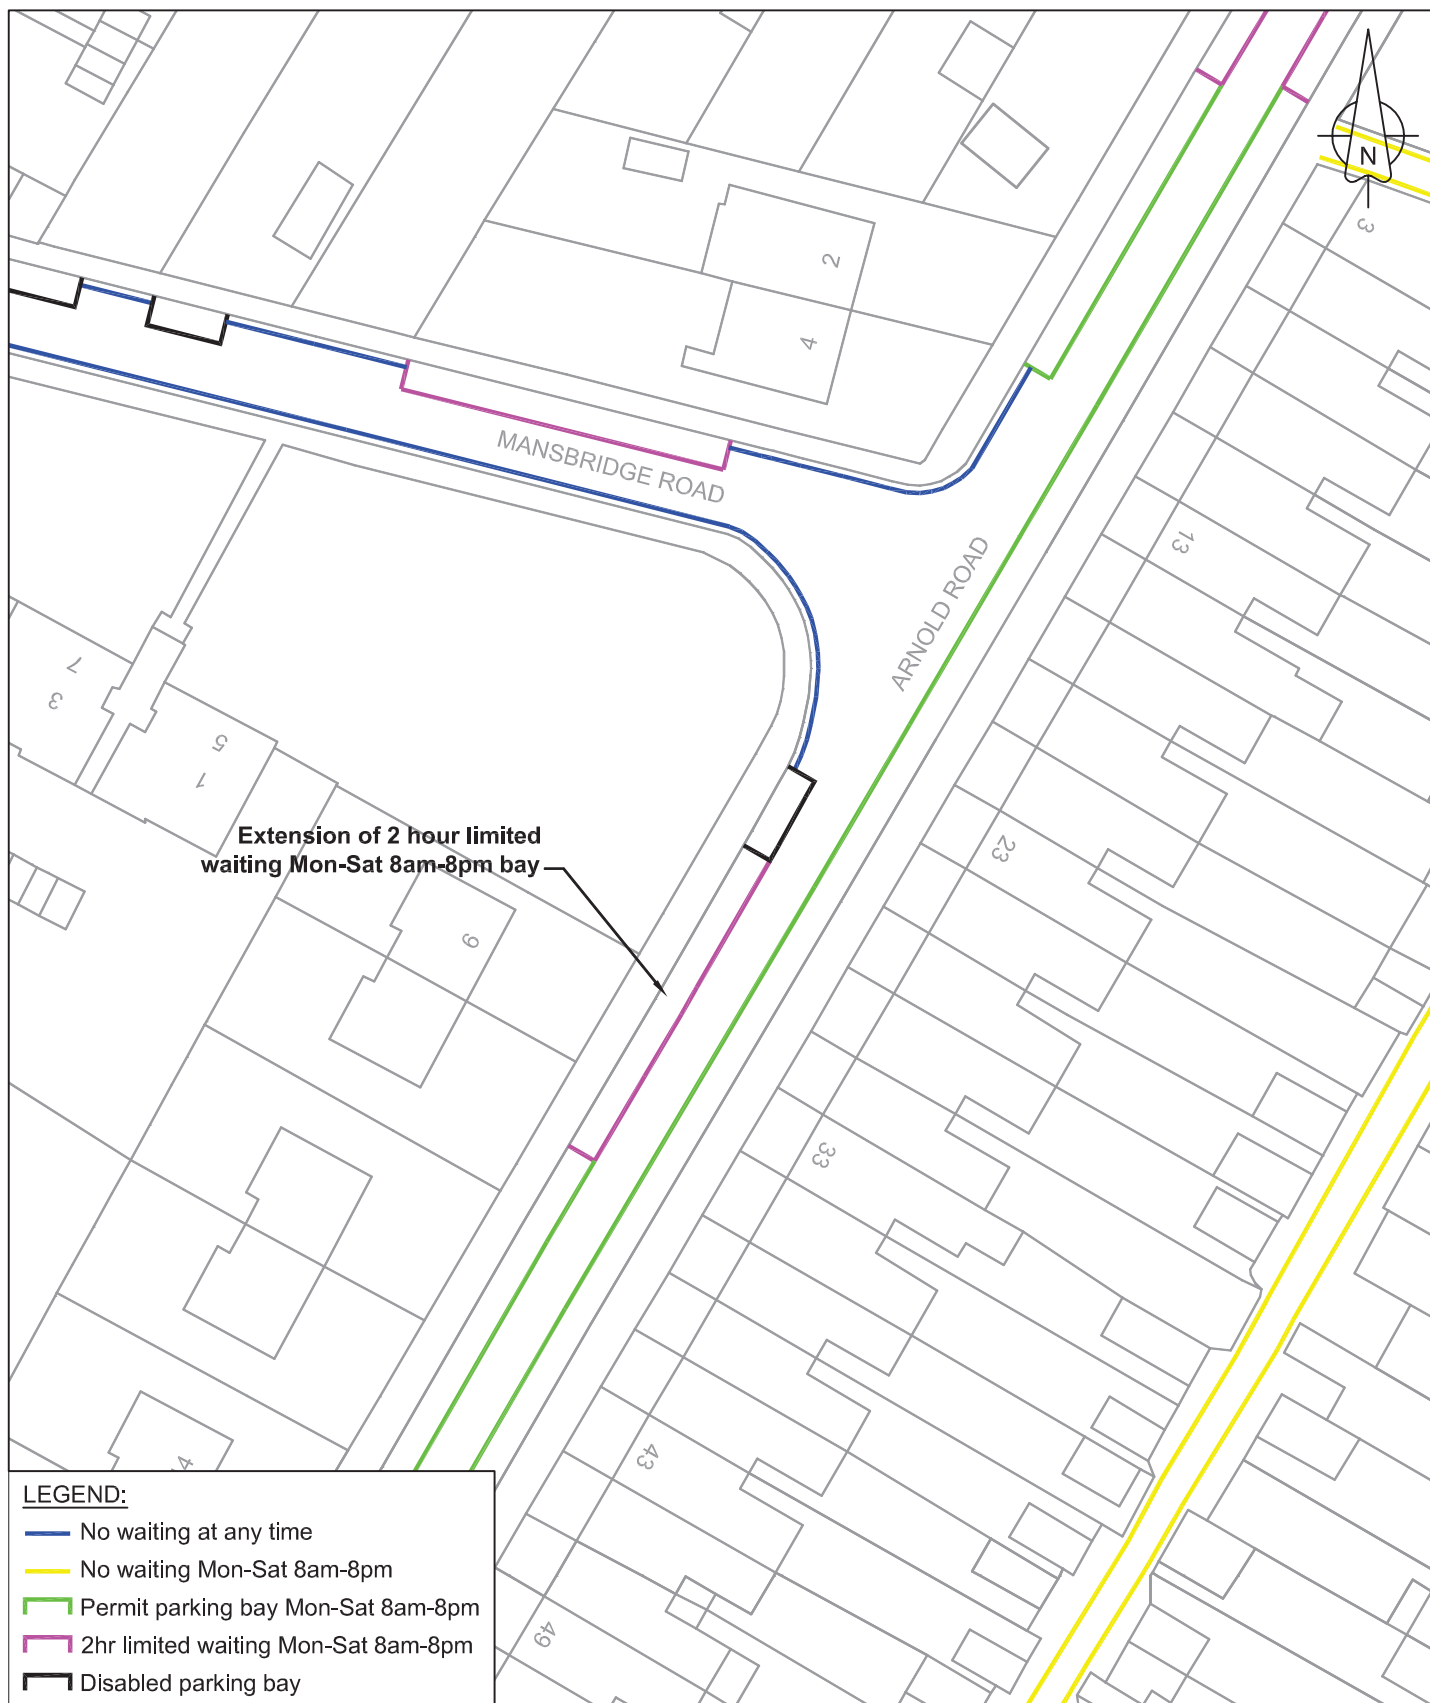

Ed Vokes  
BSc (Hons) MCILT MCiHT  
Head of Transportation and Engineering  
Civic Offices  
Leigh Road, Eastleigh  
Hampshire, SO50 9YN  
Telephone: (023) 8068 8000  
Fax: (023) 8062 0908  
Email: [engineers@eastleigh.gov.uk](mailto:engineers@eastleigh.gov.uk)

**Transportation  
and  
Engineering**

Reproduced from the Ordnance Survey mapping with the permission of Her Majesty's Stationery Office (C) Crown copyright. Unauthorised reproduction infringes Crown copyright and may lead to prosecution or civil proceedings. Licence No. 100019622 (2010)

Scheme:

**ARNOLD ROAD, EASTLEIGH  
(CONTROLLED ZONE 4)**

Title:

**EXTENSION OF LIMITED WAITING BAY**

Scale @ A4:  
1:500

Date:  
FEB 11

Drawn by:  
GJB

Checked by:  
KJD

Drawing No.:  
E/TM/01/P-56/014

Project No.:  
E/TM/01/P-56

Rev:



Ed Vokes  
BSc (Hons) MCILT MCiHT  
Head of Transportation and Engineering  
Civic Offices  
Leigh Road, Eastleigh  
Hampshire, SO50 9YN  
Telephone: (023) 8068 8000  
Fax: (023) 8062 0908  
Email: [engineers@eastleigh.gov.uk](mailto:engineers@eastleigh.gov.uk)

**Transportation  
and  
Engineering**

Reproduced from the Ordnance Survey mapping with the permission of Her Majesty's Stationery Office (C) Crown copyright. Unauthorised reproduction infringes Crown copyright and may lead to prosecution or civil proceedings. Licence No. 100019622 (2010)

Scheme:

**CHESTNUT AVENUE, EASTLEIGH  
(CONTROLLED ZONE 4)**

Title:

**NO WAITING AT ANY TIME RESTRICTION**

Scale @ A4:

1:500

Date:

FEB 11

Drawn by:

GJB

Checked by:

KJD


Drawing No.:

E/TM/01/P-56/015

Project No.:

E/TM/01/P-56

Rev:

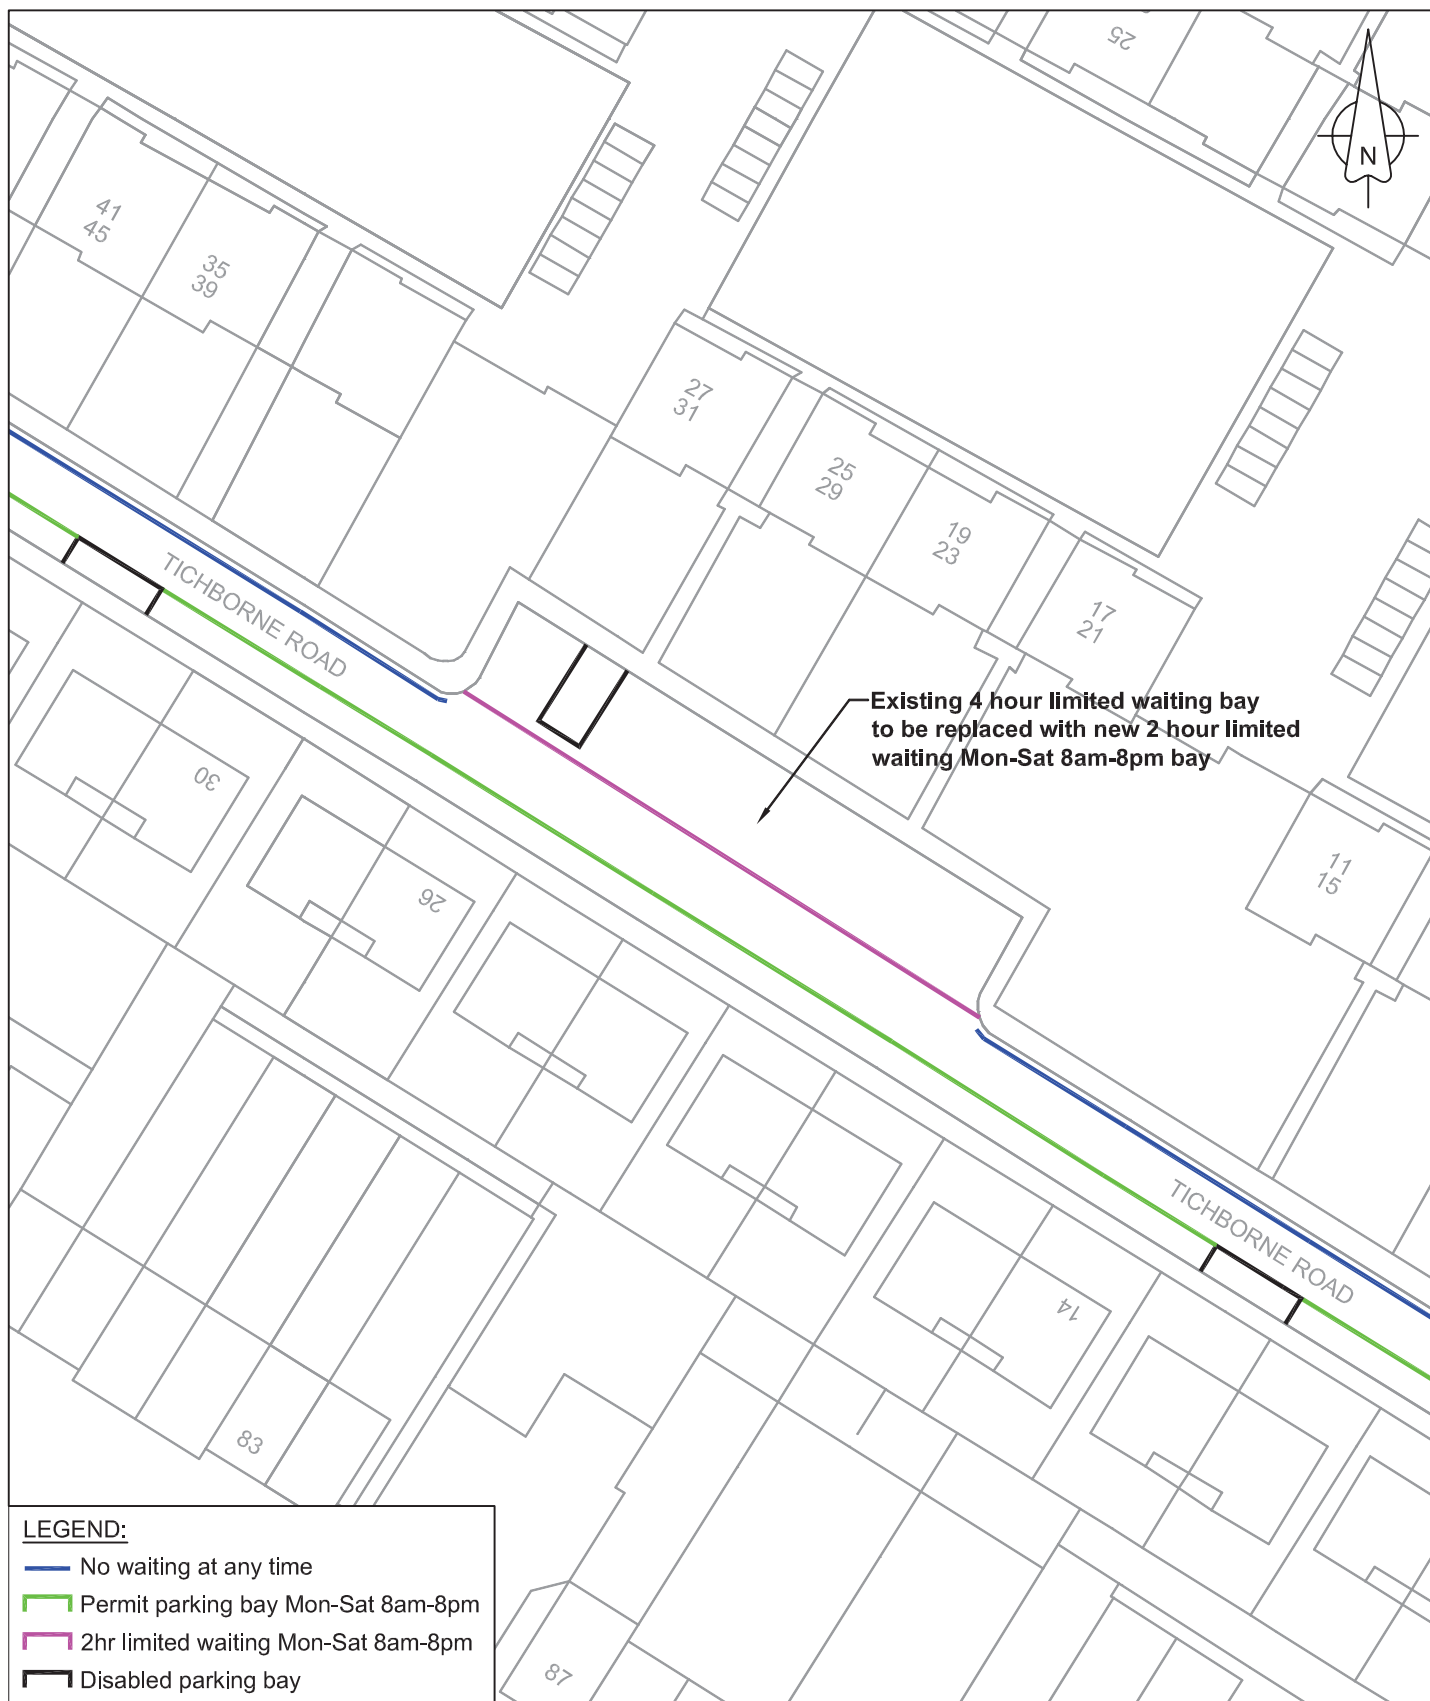

Ed Vokes  
BSc (Hons) MCILT MCIT  
Head of Transportation and Engineering  
Civic Offices  
Leigh Road, Eastleigh  
Hampshire, SO50 9YN  
Telephone: (023) 8068 8000  
Fax: (023) 8062 0908  
Email: engineers@eastleigh.gov.uk

**Transportation  
and  
Engineering**

Reproduced from the Ordnance Survey mapping with the permission of Her Majesty's Stationery Office (C) Crown copyright. Unauthorised reproduction infringes Crown copyright and may lead to prosecution or civil proceedings. Licence No. 100019622 (2010)

Scheme:			
TICHBORNE ROAD, EASTLEIGH (CONTROLLED ZONE 4)			
Title:			
2 HOUR LIMITED WAITING BAY			
Scale @ A4:	Date:	Drawn by:	Checked by:
1:500	FEB 11	GJB	KJD
Drawing No.:		Project No.:	Rev:
E/TM/01/P-56/016A		E/TM/01/P-56	