

THE BOROUGH OF EASTLEIGH (GOLDSMITH ROAD AND O'CONNELL ROAD AREA) (RESIDENTS PARKING PLACES AND PROHIBITION AND RESTRICTION OF WAITING) (DISABLED PERSONS PARKING PLACES) (EIGHTH ZONE) (CONTROLLED ZONE) (AMENDMENT NO.5) ORDER 2011

The Council of the Borough of Eastleigh (hereinafter referred to as "the Council") pursuant to arrangements made under Section 19 of the Local Government Act 2000 with the Hampshire County Council in exercise of the powers of the said County Council under Sections 1, 2 and 4 of the Road Traffic Regulation Act 1984 ("the Act") and Part IV of Schedule 9 to the Act and of all other enabling powers, and after consultation with the Chief Officer of Police in accordance with Part III of Schedule 9 to the Act hereby makes the following Order:-

Commencement and Citation

1. This Order shall come into operation on 4 July 2011 and may be cited as "The Borough of Eastleigh (Goldsmith Road and O'Connell Road Area) (Residents Parking Places and Prohibition and Restriction of Waiting) (Disabled Persons Parking Places) (Eighth Zone) (Controlled Zone) (Amendment No.5) Order 2011"

Prohibition and Restriction of Waiting

2. In this Order the Principal Order means The Borough of Eastleigh (Goldsmith Road and O'Connell Road Area) (Residents Parking Places and Prohibition and Restriction of Waiting) (Disabled Persons Parking Places) (Eighth Zone) (Controlled Zone) Order 2006
3. The Principal Order is hereby amended as follows:
 - (a) After Article 29A the following shall be inserted:

29B. Save as provided in Articles 30, 32, 33 and 34 of this Order no person shall except upon the direction or with the permission of a Police Constable in uniform or a parking attendant cause or permit any vehicle to wait during the permitted hours on the sides of roads or in the lengths of roads specified in the Ninth Schedule to this Order-

 - (a) for a longer period than one hour; or
 - (b) if a period of less than two hours has elapsed since the termination during the said hours of the last period of waiting (if any) of the vehicle on those sides of roads or in those lengths of roads.
 - (b) In Article 30 after the words "Nothing in Articles 28 and 29 and 29A" the words "and 29B" shall be inserted;

(c) In Article 32 after the words “Nothing in Article 29 and 29A” the words “and 29B” shall be inserted;

(d) In Article 33 after the words “Nothing in Article 29 and 29A” the words “and 29B” shall be inserted;

(e) In Article 34 after the words “Nothing in Article 29 or 29A” the words “or 29B” shall be inserted and after the words “in the Fifth Schedule or Eighth Schedule” there shall be inserted “or Ninth Schedule”;

(f) In the Second Schedule (Areas on Highway Designated as Parking Places with Permits) item number 13 (relating to Coniston Road) shall be revoked and replaced with:

13. Coniston Road East From a point 11 metres south of its junction with Grasmere southwards to a point 15 metres north of its junction with Grantham Road.

(g) In the Third Schedule (No Waiting at Any Time) item number 22 (relating to Coniston Road) shall be revoked and replaced with:

22. Coniston Road North-east and east From the eastern boundary of No.27 Coniston Road south-eastwards and southwards to a point 11 metres south of its junction with Grasmere.

(h) In the Fifth Schedule (Waiting Limited to Two Hours Maximum Stay [Return Prohibited Within Two Hours] Monday to Saturday 8.00am – 8.00pm Exemption for Permit Holders – Carers Permit Three Hours) item number 3 (relating to Cherbourg Road) shall be revoked;

(i) After the Eighth Schedule there shall be inserted:

NINTH SCHEDULE

Waiting Limited to One Hour Maximum Stay (Return Prohibited Within Two Hours) Monday to Saturday 8.00am – 8.00pm **Exemption for Permit Holders – Carers Permit Three Hours**

ROAD	SIDE	DESCRIPTION
1. Cherbourg Road	South	From a point 25 metres east of its junction with Tennyson Road eastwards to the western boundary of No.73 Cherbourg Road


DATED _____ 2011

BOROUGH OF EASTLEIGH

THE BOROUGH OF EASTLEIGH
(GOLDSMITH ROAD AND
O'CONNELL ROAD AREA)
(RESIDENTS PARKING PLACES
AND PROHIBITION AND
RESTRICTION OF WAITING)
(DISABLED PERSONS PARKING
PLACES) (EIGHTH ZONE)
(CONTROLLED ZONE)
(AMENDMENT NO.5) ORDER 2011

A R Ward
Head of Legal & Democratic Services
Eastleigh Borough Council
Civic Offices
Leigh Road
Eastleigh
Hampshire
SO50 9YN

U:\Legal & Democratic Services\Democratic
Services\COMADMIN\TRAFORDS\DECIM\CONTROLLED
ZONES\OCONNELL_ZONE_8\Amendment_No.X_Coniston_Road
2011\CONISTON ROAD ORDER 2011.doc

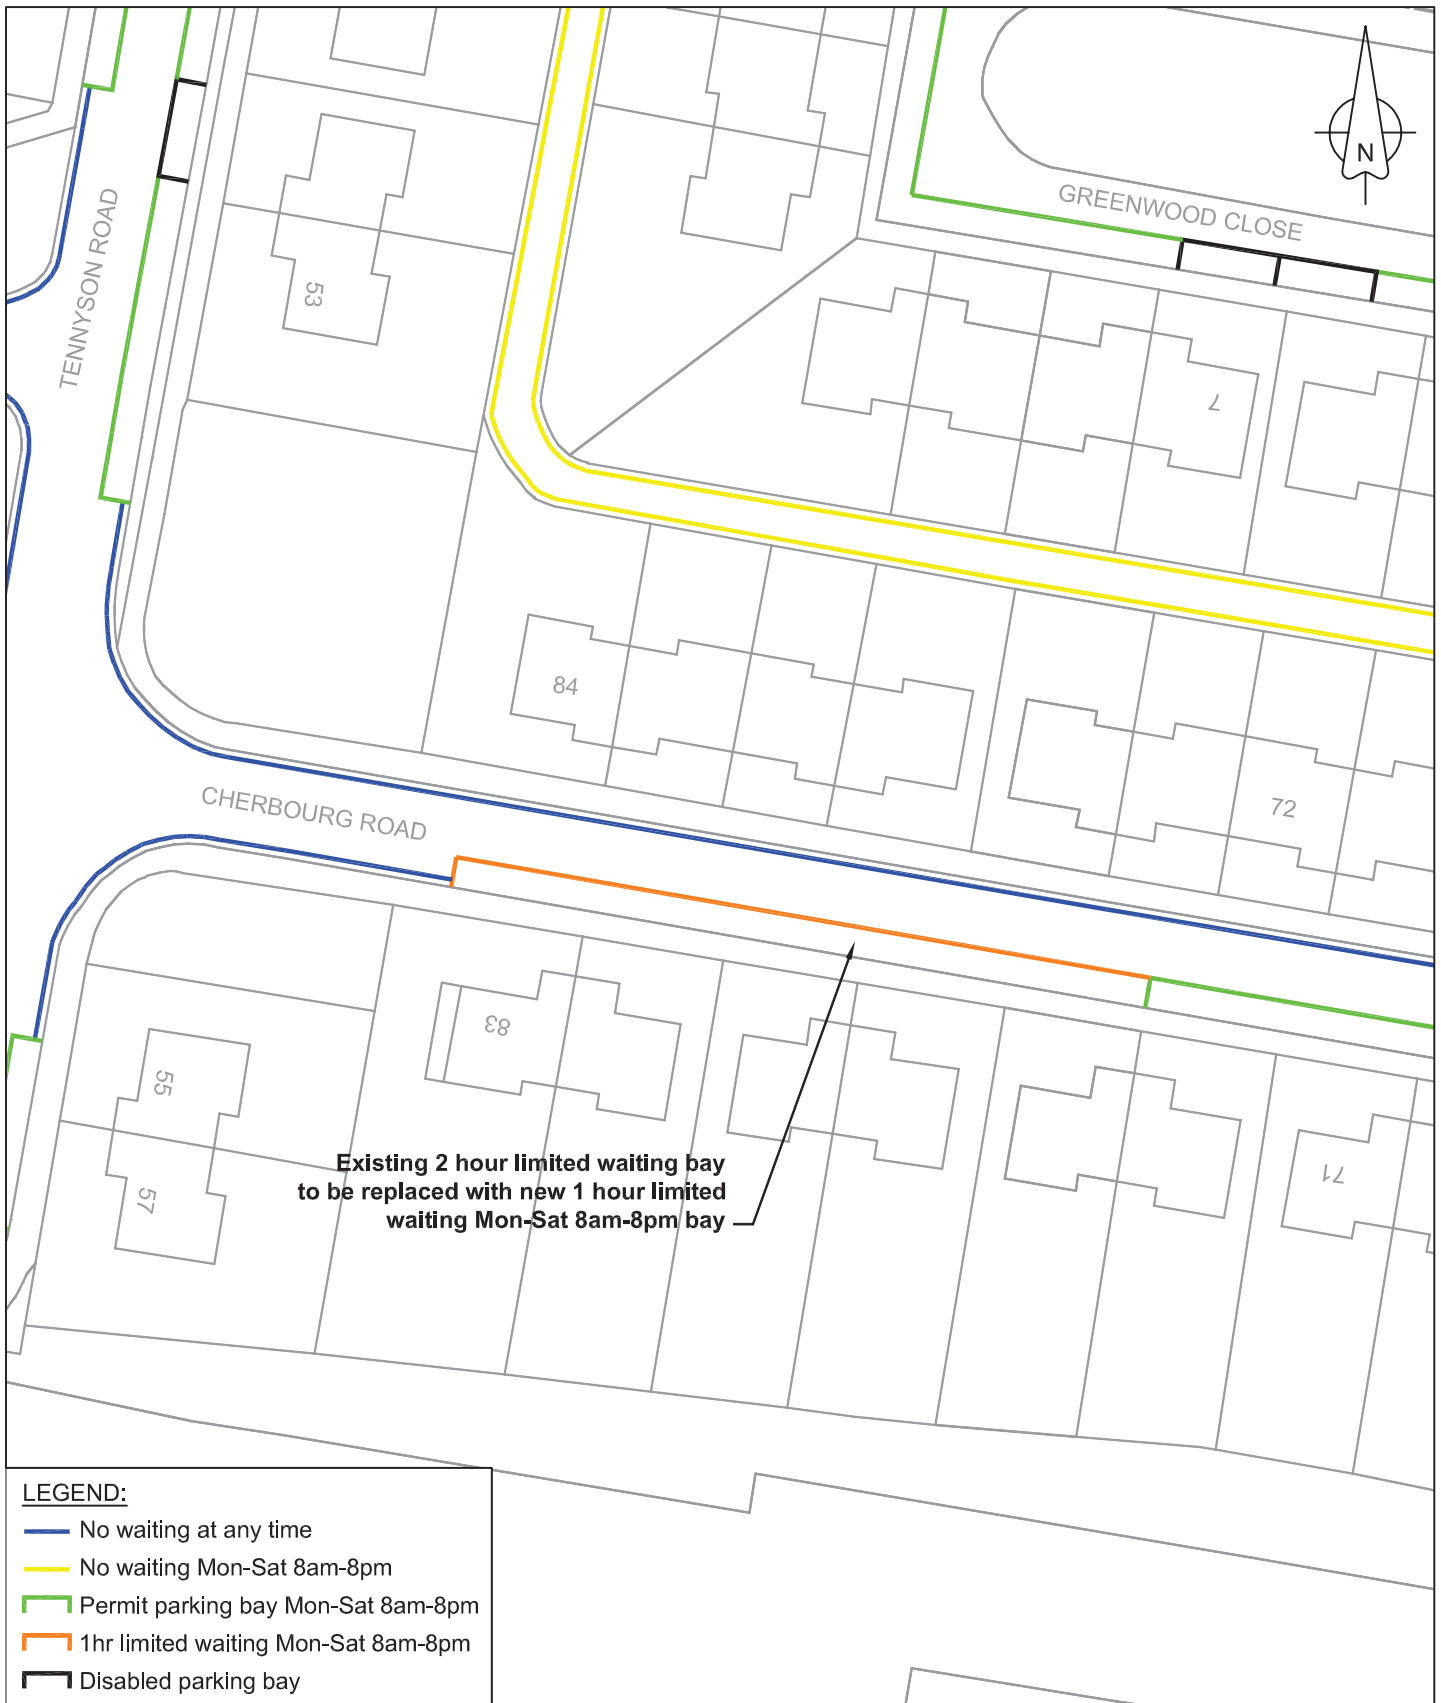

LEGEND:

- No waiting at any time
- No waiting Mon-Sat 8am-8pm
- Permit parking bay Mon-Sat 8am-8pm
- 1hr limited waiting Mon-Sat 8am-8pm
- Disabled parking bay



Ed Vokes
 BSc (Hons) MCILT MCIEHT
 Head of Transportation and Engineering
 Civic Offices
 Leigh Road, Eastleigh
 Hampshire, SO50 9YN
 Telephone: (023) 8068 8000
 Fax: (023) 8062 0908
 Email: engineers@eastleigh.gov.uk

**Transportation
 and
 Engineering**


Reproduced from the Ordnance Survey mapping with the permission of Her Majesty's Stationery Office (C) Crown copyright. Unauthorised reproduction infringes Crown copyright and may lead to prosecution or civil proceedings. Licence No. 100019622 (2010)

Scheme: **CHERBOURG ROAD, EASTLEIGH
 (CONTROLLED ZONE 8)**

Title: **1 HOUR LIMITED WAITING BAY**

Scale @ A4: 1:500 Date: FEB 11 Drawn by: GJB Checked by: KJD

Drawing No.: E/TM/01/P-56/017 Project No.: E/TM/01/P-56 Rev:

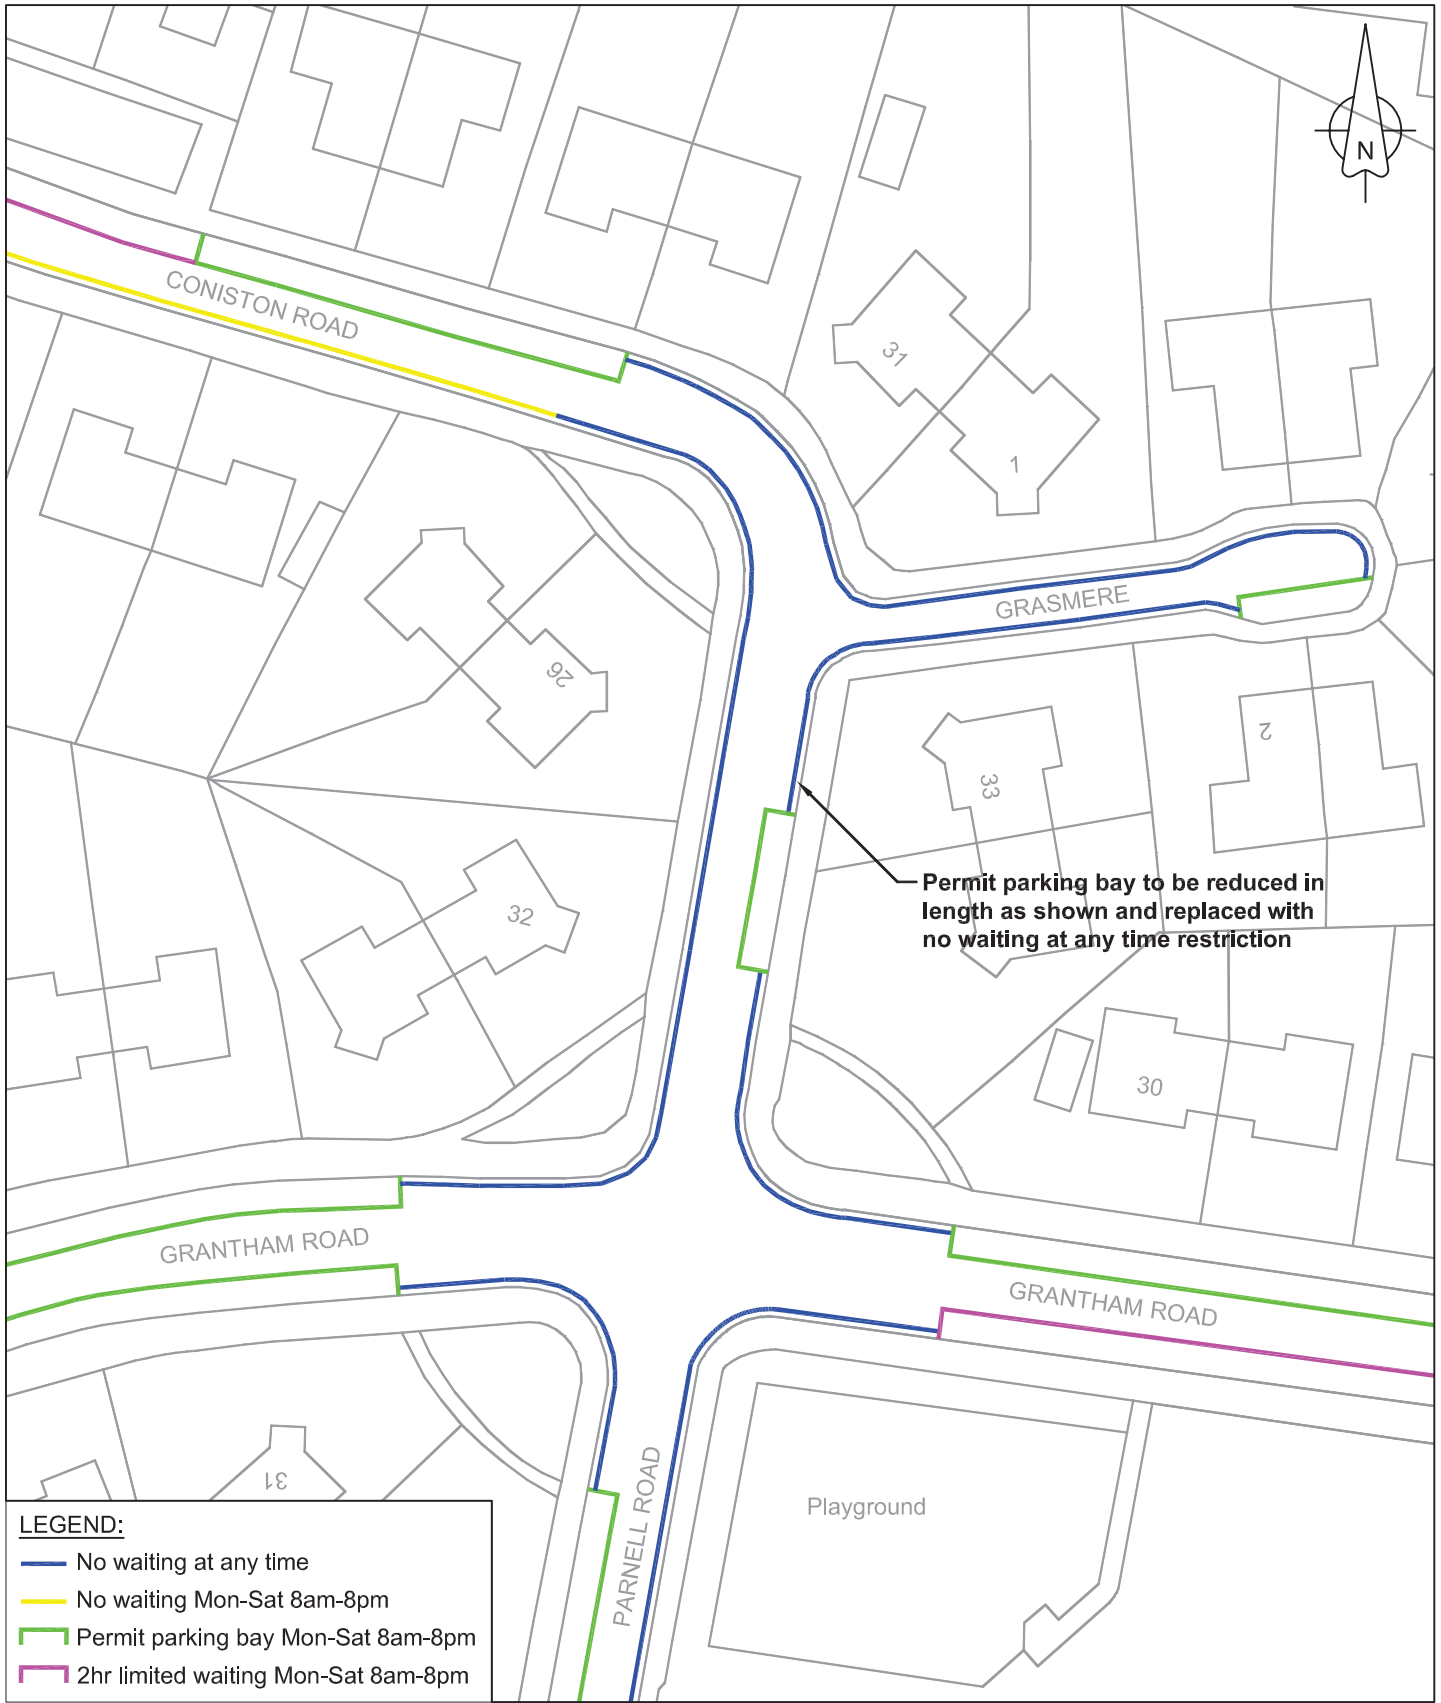

Ed Vokes
 BSc (Hons) MCILT MCIT
 Head of Transportation and Engineering
 Civic Offices
 Leigh Road, Eastleigh
 Hampshire, SO50 9YN
 Telephone: (023) 8068 8000
 Fax: (023) 8062 0908
 Email: engineers@eastleigh.gov.uk

**Transportation
 and
 Engineering**

Reproduced from the Ordnance Survey mapping with the permission of Her Majesty's Stationery Office (C) Crown copyright. Unauthorised reproduction infringes Crown copyright and may lead to prosecution or civil proceedings. Licence No. 100019622 (2010)

Scheme: **CONISTON ROAD, EASTLEIGH
 (CONTROLLED ZONE 8)**

Title: **EXTENSION OF NO WAITING
 AT ANY TIME RESTRICTION**

Scale @ A4: 1:500 Date: FEB 11 Drawn by: GJB Checked by: KJD

Drawing No.: E/TM/01/P-56/018 Project No.: E/TM/01/P-56 Rev: