


DATED _____ 2011

BOROUGH OF EASTLEIGH




THE BOROUGH OF EASTLEIGH
(MONKS WAY AND LOCKSLEY
ROAD AREA) (RESIDENTS
PARKING PLACES AND
PROHIBITION AND RESTRICTION
OF WAITING) (DISABLED
PERSONS PARKING PLACES)
(NINTH ZONE) (AMENDMENT NO.2)
ORDER 2011

A R Ward
Head of Legal & Democratic Services
Eastleigh Borough Council
Civic Offices
Leigh Road
Eastleigh
Hampshire
SO50 9YN

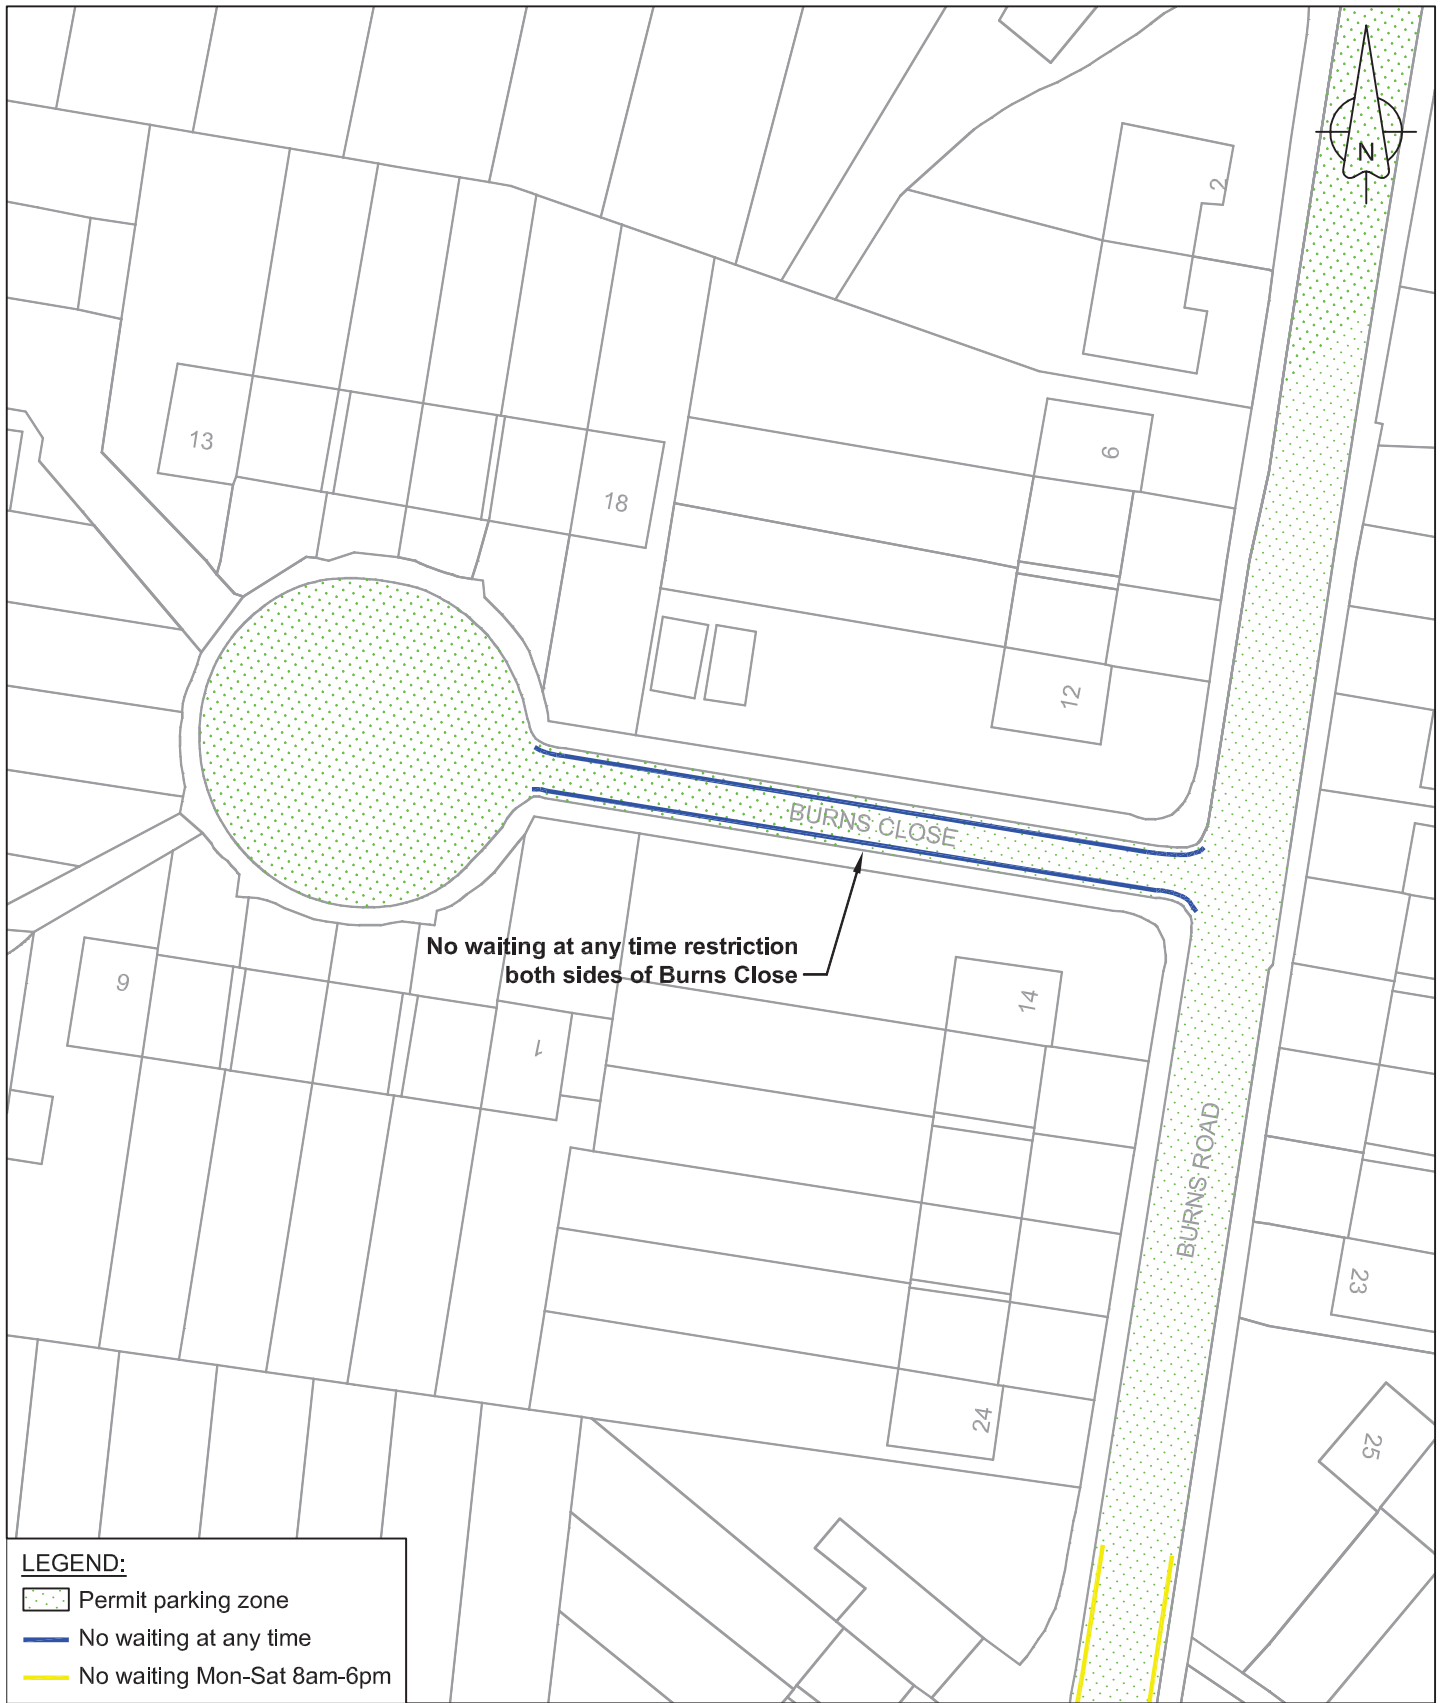U:\Legal & Democratic Services\Democratic
Services\COMADMIN\TRAFORDS\DECIM\CONTROLLED
ZONES\MONKS WAY_ZONE_9\AMEND_NO.X_BURNS_CLOSE
2011\BURNS_CLOSE_2011_ORDER.DOC

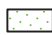

LEGEND:

-  Permit parking zone
-  No waiting at any time
-  No waiting Mon-Sat 8am-6pm



Ed Vokes
 BSc (Hons) MCILT MCiHT
 Head of Transportation and Engineering
 Civic Offices
 Leigh Road, Eastleigh
 Hampshire, SO50 9YN
 Telephone: (023) 8068 8000
 Fax: (023) 8062 0908
 Email: engineers@eastleigh.gov.uk

**Transportation
 and
 Engineering**

Reproduced from the Ordnance Survey mapping with the permission of Her Majesty's Stationery Office (C) Crown copyright. Unauthorised reproduction infringes Crown copyright and may lead to prosecution or civil proceedings. Licence No. 100019622 (2010)

Scheme:
**BURNS CLOSE, EASTLEIGH
 (CONTROLLED ZONE 9)**

Title:
NO WAITING AT ANY TIME RESTRICTION

Scale @ A4: 1:500 Date: FEB 11 Drawn by: GJB Checked by: KJD

Drawing No.: E/TM/01/P-56/019 Project No.: E/TM/01/P-56 Rev: