

THE BOROUGH OF EASTLEIGH (NEWTOWN ROAD AREA) (RESIDENTS  
PARKING PLACES AND PROHIBITION AND RESTRICTION OF WAITING)  
(DISABLED PERSONS PARKING PLACES) (FIRST ZONE) (CONTROLLED  
ZONE) (AMENDMENT NO.5) ORDER 2011

The Council of the Borough of Eastleigh (hereinafter referred to as "the Council") pursuant to arrangements made under Section 19 of the Local Government Act 2000 with the Hampshire County Council in exercise of the powers of the said County Council under Sections 1, 2 and 4 of the Road Traffic Regulation Act 1984 ("the Act") and Part IV of Schedule 9 to the Act and of all other enabling powers, and after consultation with the Chief Officer of Police in accordance with Part III of Schedule 9 to the Act hereby makes the following Order:-

Commencement and Citation

1. This Order shall come into operation on 3 November 2011 and may be cited as "The Borough of Eastleigh (Newtown Road Area) (Residents Parking Places and Prohibition and Restriction of Waiting) (Disabled Persons Parking Places) (First Zone) (Controlled Zone) (Amendment No.5) Order 2011"

Prohibition and Restriction of Waiting

2. In this Order the Principal Order means The Borough of Eastleigh (Newtown Road Area) (Residents Parking Places and Prohibition and Restriction of Waiting) (Disabled Persons Parking Places) (First Zone) (Controlled Zone) Order 2004

3. The Principal Order is hereby amended as follows:

(a) In Article 28 after (b) there shall be inserted:

“(c) between the hours of 8.00am and 6.00pm on any day other than a Saturday or Sunday in the roads, on the sides of roads, or in any of the lengths of roads specified in the Ninth Schedule to this Order;”

(b) After the Eighth Schedule the following shall be inserted:

NINTH SCHEDULE

No Waiting Monday – Friday 8.00am to 6.00pm

ROAD	SIDE	DESCRIPTION
1. Access Road rear of No's 26-40 Leigh Road	North	From a point opposite the western boundary of No.36 Leigh Road eastwards to a point opposite the western boundary of No.34 Leigh Road.
2. Access Road rear of No's 26-40 Leigh Road	South	From the western boundary of No.36 Leigh Road eastwards to its junction with Toynbee Road.

Dated this                  day of                  2011

THE COMMON SEAL of EASTLEIGH )  
BOROUGH COUNCIL was hereunto )  
affixed in the presence of:- )

Head of Legal & Democratic Services


DATED \_\_\_\_\_ 2011

BOROUGH OF EASTLEIGH

THE BOROUGH OF EASTLEIGH  
(NEWTOWN ROAD AREA)  
(RESIDENTS PARKING PLACES  
AND PROHIBITION AND  
RESTRICTION OF WAITING)  
(DISABLED PERSONS PARKING  
PLACES) (FIRST ZONE)  
(CONTROLLED ZONE)  
(AMENDMENT NO.5) ORDER 2011

A R Ward  
Head of Legal & Democratic Services  
Eastleigh Borough Council  
Civic Offices  
Leigh Road  
Eastleigh  
Hampshire  
SO50 9YN

U:\Legal & Democratic Services\Democratic  
Services\COMADMIN\TRAFORDS\DECIM\CONTROLLED  
ZONES\NEWTOWN\_ZONE\_1\AMENDMENTS\AMENDNO3 DPPB REVIEW  
2010\DPB REVIEW 2010 Z1 ORDER.DOC

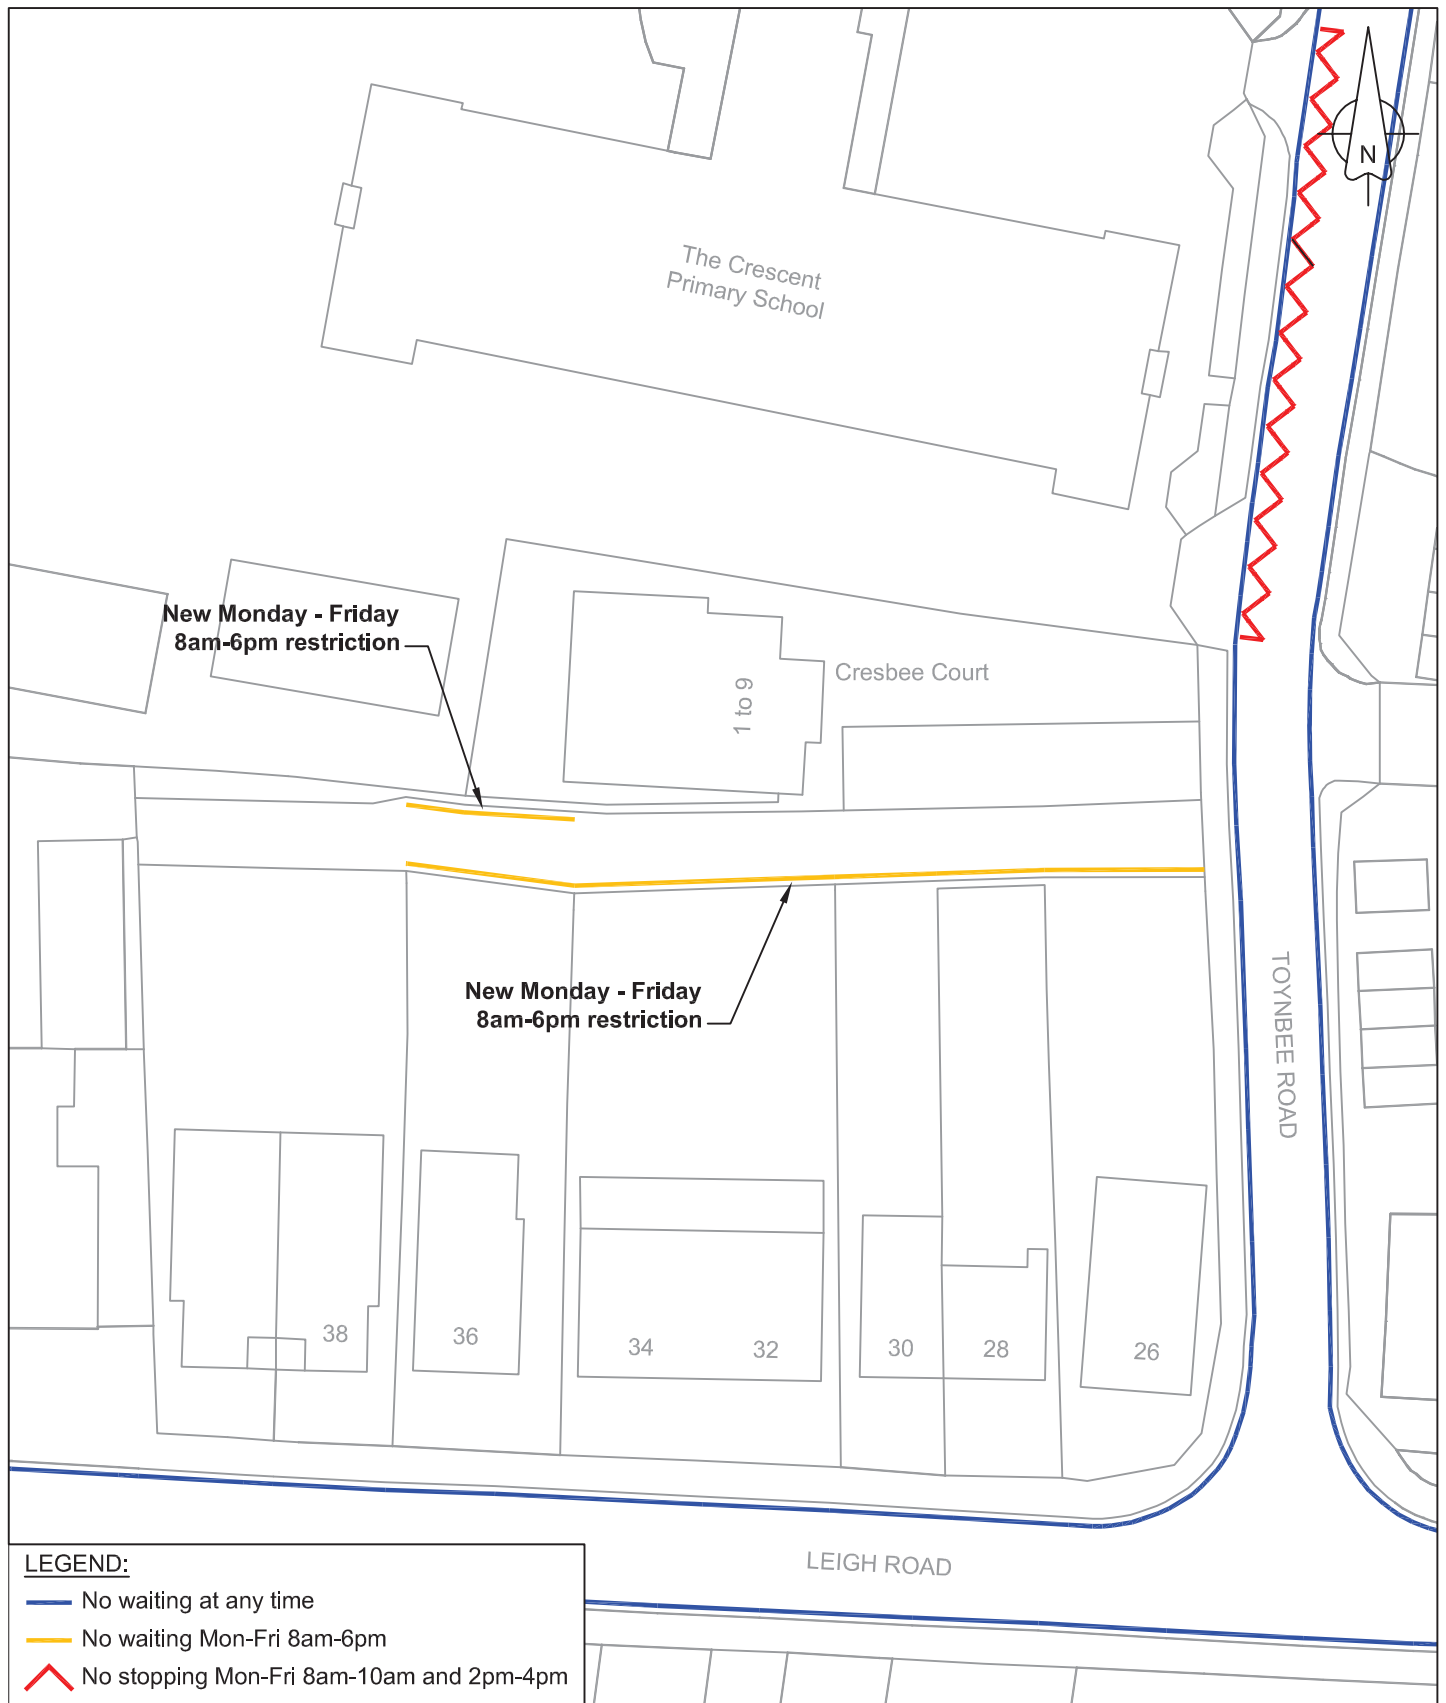

**LEGEND:**

- No waiting at any time
- No waiting Mon-Fri 8am-6pm
- ⚡ No stopping Mon-Fri 8am-10am and 2pm-4pm



Ed Vokes  
 BSc (Hons) MCILT MCILT  
 Head of Transportation and Engineering  
 Civic Offices  
 Leigh Road, Eastleigh  
 Hampshire. SO50 9YN  
 Telephone: (023) 8068 8000  
 Fax: (023) 8062 0908  
 Email: engineers@eastleigh.gov.uk

**Transportation  
 and  
 Engineering**

Reproduced from the Ordnance Survey mapping with the permission of Her Majesty's Stationery Office (C) Crown copyright. Unauthorised reproduction infringes Crown copyright and may lead to prosecution or civil proceedings. Licence No. 100019622 (2011)

Scheme: **ACCESS ROAD TO REAR OF No's 26-40  
 LEIGH ROAD, EASTLEIGH  
 (CONTROLLED ZONE 1)**

Title: **NO WAITING MONDAY - FRIDAY  
 8am-6pm RESTRICTION**

Scale @ A4: 1:500      Date: SEP 11      Drawn by: GJB      Checked by: KJD

Drawing No.: E/TM/01/P/56/003/B      Project No.: E/TM/01/P-56      Rev: