

THE BOROUGH OF EASTLEIGH (DERBY ROAD AREA) (RESIDENTS
PARKING PLACES AND PROHIBITION AND RESTRICTION OF WAITING)
(DISABLED PERSONS PARKING PLACES) (THIRD ZONE) (CONTROLLED
ZONE) (AMENDMENT NO.7) ORDER 2011

The Council of the Borough of Eastleigh (hereinafter referred to as "the Council") pursuant to arrangements made under Section 19 of the Local Government Act 2000 with the Hampshire County Council in exercise of the powers of the said County Council under Sections 1, 2 and 4 of the Road Traffic Regulation Act 1984 ("the Act") and Part IV of Schedule 9 to the Act and of all other enabling powers, and after consultation with the Chief Officer of Police in accordance with Part III of Schedule 9 to the Act hereby makes the following Order:-

Commencement and Citation

1. This Order shall come into operation on 3 November 2011 and may be cited as "The Borough of Eastleigh (Derby Road Area) (Residents Parking Places and Prohibition and Restriction of Waiting) (Disabled Persons Parking Places) (Third Zone) (Controlled Zone) (Amendment No.7) Order 2011"

Prohibition and Restriction of Waiting

2. In this Order the Principal Order means The Borough of Eastleigh (Newtown Road Area) (Residents Parking Places and Prohibition and Restriction of Waiting) (Disabled Persons Parking Places) (First Zone) (Controlled Zone) Order 2004
3. The Principal Order is hereby amended as follows:
 - (a) In the Second Schedule (Areas on Highway Designated as Parking Places with Permits) item number 12 (relating to Derby Road shall be revoked;
 - (b) In the Second Schedule (Areas on Highway Designated as Parking Places with Permits) item number 15 (relating to Desborough Road) shall be revoked and replaced with:
 15. Desborough Road West From a point 16 metres north of the junction of Derby Road northwards for a distance of 16 metres.
 - (c) In the Third Schedule (No Waiting at any time) after item number 21 (relating to Derby Road) shall be revoked and replaced with:
 21. Derby Road South From the junction of Hardy Road eastwards for a distance of 40 metres.

(d) In the Third Schedule (No Waiting at any time) items numbered 28, 29 and 33 (relating to Desborough Road) shall be revoked and replaced with:

- | | | | |
|-----|-----------------|------|---|
| 28. | Desborough Road | West | From the northern closed end southwards to a point 32 metres north of its junction with Derby Road. |
| 29. | Desborough Road | Both | From a point 16 metres north of the junction of Derby Road to a point opposite the southern boundary wall of No.220 Desborough Road. |
| 33. | Desborough Road | East | From a point 25m south of the northern closed end southwards to a point 40m north of the junction of Derby Road. |

(e) In the Fifth Schedule (Waiting Limited to Two Hours Maximum Stay [Return Prohibited Within Two Hours] 8.00am – 8.00pm Monday to Saturday Exemption for Permit Holders – Carers Permits Three Hours) item number 8 (relating to Desborough Road) shall be revoked and replaced with:

- | | | | |
|----|-----------------|------|------------------------------------------------------------------------------------|
| 8. | Desborough Road | East | From a point 16 metres north of Derby Road northwards for a distance of 24 metres. |
|----|-----------------|------|------------------------------------------------------------------------------------|

Dated this day of 2011

THE COMMON SEAL of EASTLEIGH)
BOROUGH COUNCIL was hereunto)
affixed in the presence of:-)

Head of Legal & Democratic Services

DATED _____


2011

BOROUGH OF EASTLEIGH

THE BOROUGH OF EASTLEIGH
(DERBY ROAD AREA) (RESIDENTS
PARKING PLACES AND
PROHIBITION AND RESTRICTION
OF WAITING) (DISABLED
PERSONS PARKING PLACES)
(THIRD ZONE) (CONTROLLED
ZONE) (AMENDMENT NO.7)
ORDER 2011

A R Ward
Head of Legal & Democratic Services
Eastleigh Borough Council
Civic Offices
Leigh Road
Eastleigh
Hampshire
SO50 9YN

U:\Legal & Democratic Services\Democratic
Services\COMADMIN\TRAFORDS\DECIM\CONTROLLED
ZONES\DERBY_ZONE_3\AMENDMENTS\AMENDNO.7_DESBOROUGH
ROAD\DESBOROUGH ROAD 2011_ORDER.DOC

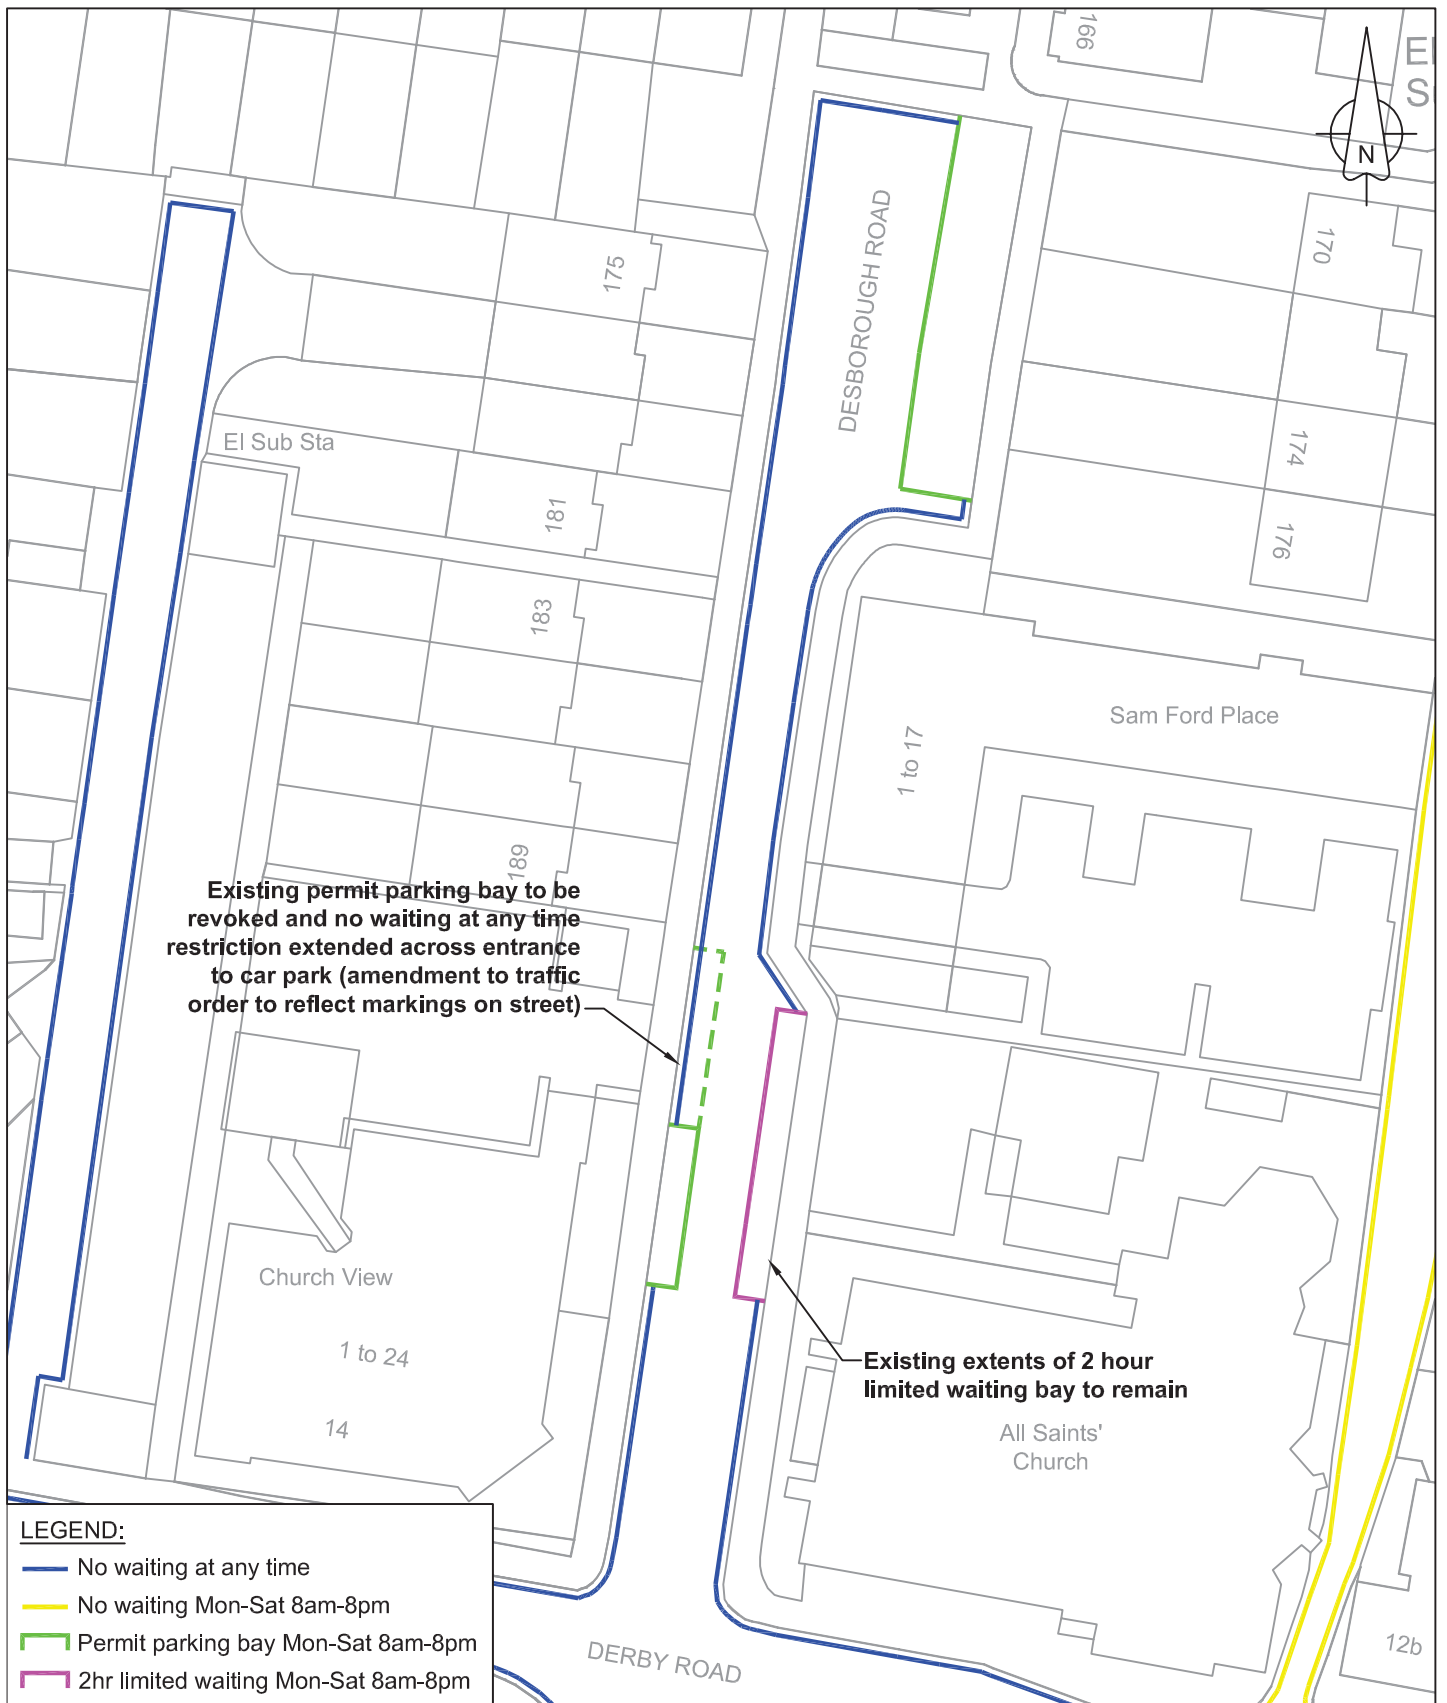

Existing permit parking bay to be revoked and no waiting at any time restriction extended across entrance to car park (amendment to traffic order to reflect markings on street)

Existing extents of 2 hour limited waiting bay to remain

LEGEND:

- No waiting at any time
- No waiting Mon-Sat 8am-8pm
- Permit parking bay Mon-Sat 8am-8pm
- 2hr limited waiting Mon-Sat 8am-8pm



Ed Vokes
 BSc (Hons) MCILT MCITM
 Head of Transportation and Engineering
 Civic Offices
 Leigh Road, Eastleigh
 Hampshire, SO50 9YN
 Telephone: (023) 8068 8000
 Fax: (023) 8062 0908
 Email: engineers@eastleigh.gov.uk

**Transportation
 and
 Engineering**


Reproduced from the Ordnance Survey mapping with the permission of Her Majesty's Stationery Office (C) Crown copyright. Unauthorised reproduction infringes Crown copyright and may lead to prosecution or civil proceedings. Licence No. 100019622 (2011)

Scheme:
**DESBOROUGH ROAD, EASTLEIGH
 (CONTROLLED ZONE 3)**

Title:
**NO WAITING AT ANY TIME RESTRICTION
 AND 2 HOUR LIMITED WAITING BAY**

Scale @ A4: 1:500 Date: SEP 11 Drawn by: GJB Checked by: KJD

Drawing No.: E/TM/01/P/56/008/B Project No.: E/TM/01/P-56 Rev:

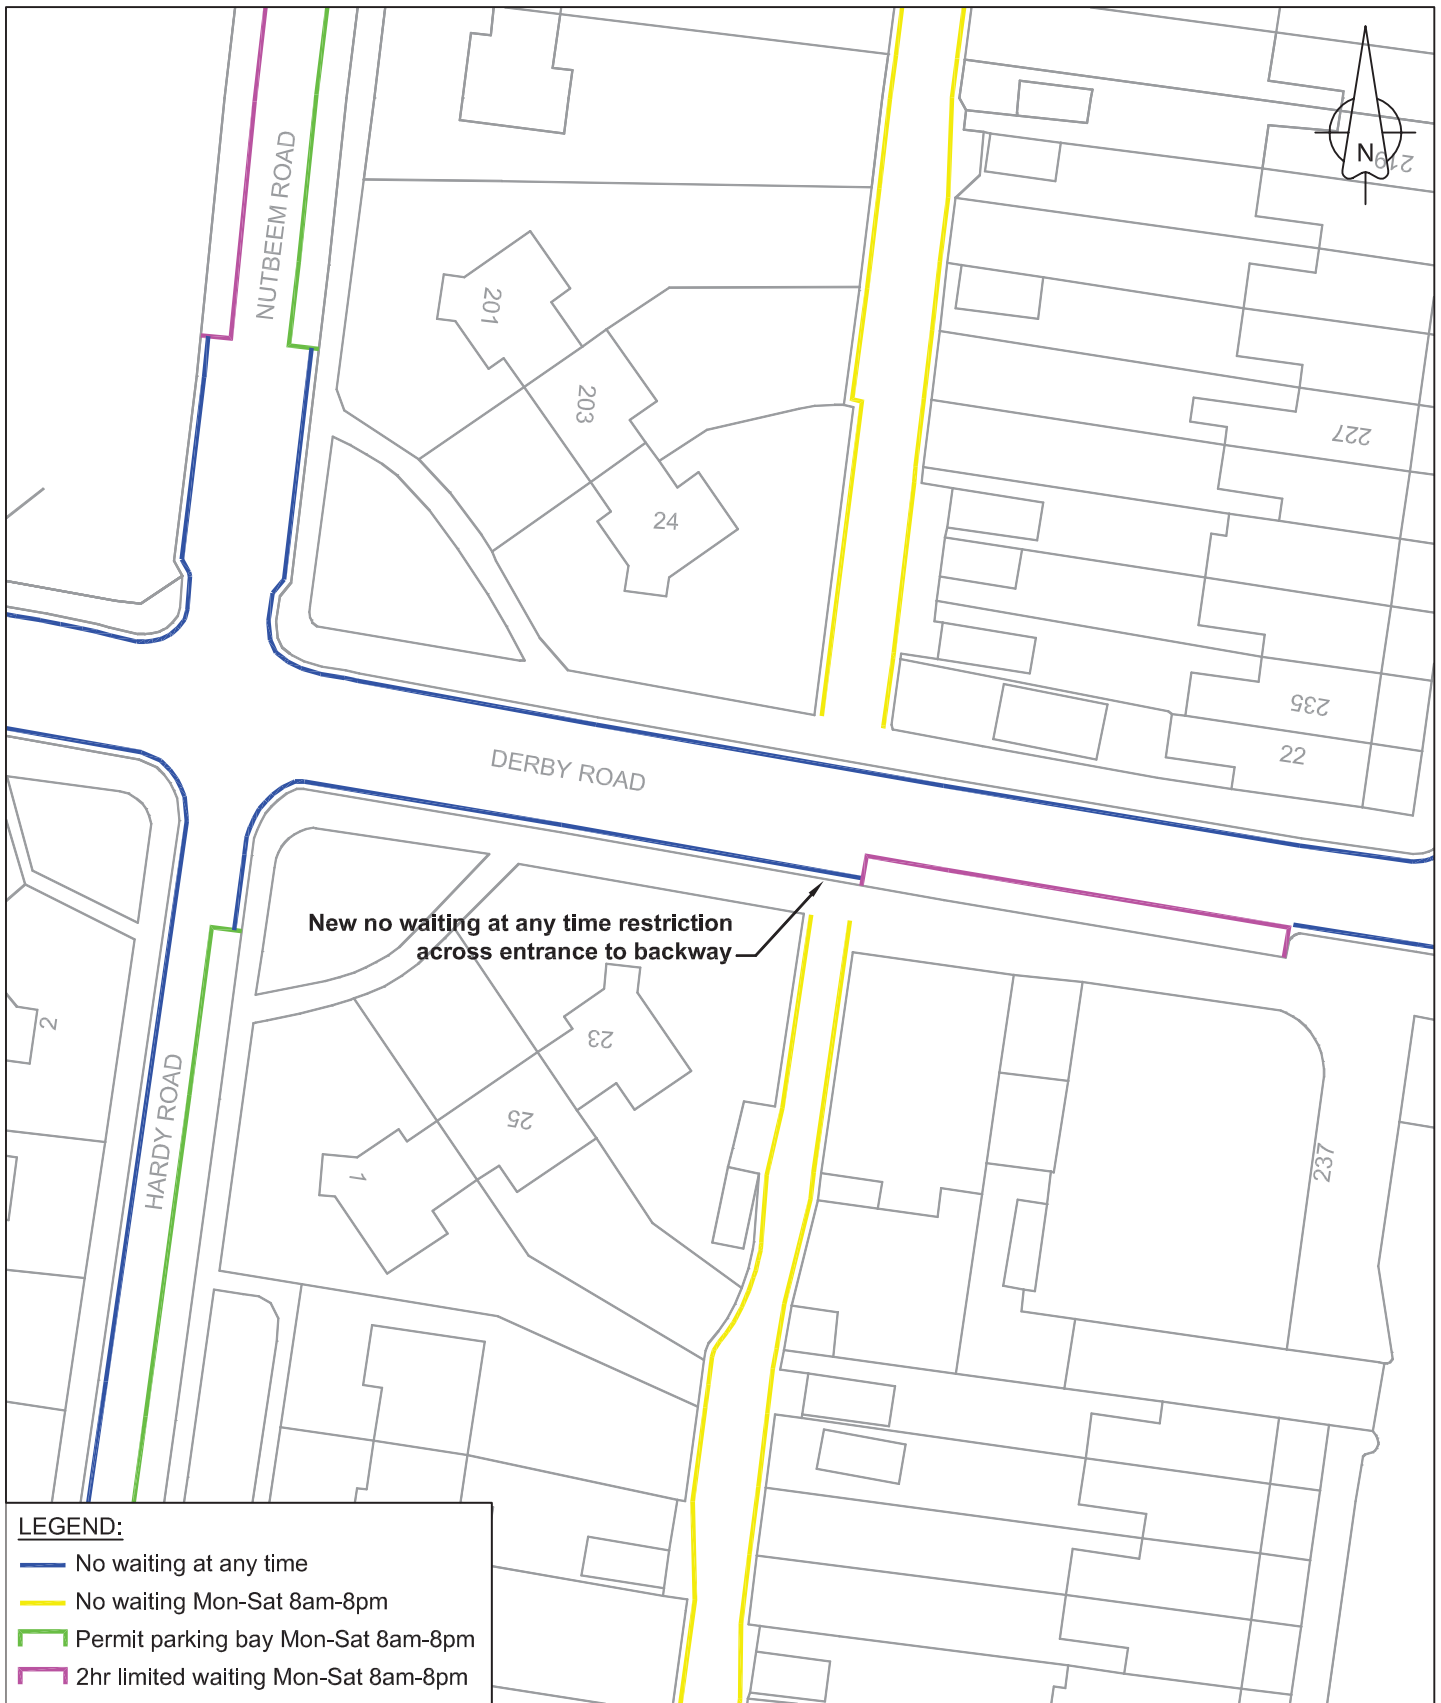

LEGEND:

- No waiting at any time
- No waiting Mon-Sat 8am-8pm
- Permit parking bay Mon-Sat 8am-8pm
- 2hr limited waiting Mon-Sat 8am-8pm



Ed Vokes
 BSc (Hons) MCILT MCIEHT
 Head of Transportation and Engineering
 Civic Offices
 Leigh Road, Eastleigh
 Hampshire, SO50 9YN
 Telephone: (023) 8068 8000
 Fax: (023) 8062 0908
 Email: engineers@eastleigh.gov.uk

**Transportation
 and
 Engineering**

Reproduced from the Ordnance Survey mapping with the permission of Her Majesty's Stationery Office (C) Crown copyright. Unauthorised reproduction infringes Crown copyright and may lead to prosecution or civil proceedings. Licence No. 100019622 (2010)

Scheme: **DERBY ROAD, EASTLEIGH
 (CONTROLLED ZONE 3)**

Title: **NO WAITING AT ANY TIME RESTRICTION**

Scale @ A4: 1:500 Date: FEB 11 Drawn by: GJB Checked by: KJD

Drawing No.: E/TM/01/P-56/006 Project No.: E/TM/01/P-56 Rev: