

THE BOROUGH OF EASTLEIGH (EASTLEIGH TOWN CENTRE)
(AMENDMENT NO.9) ORDER 2011

The Council of the Borough of Eastleigh (hereinafter referred to as "the Council") pursuant to arrangements made under Section 19 of the Local Government Act 2000 with the Hampshire County Council in exercise of the powers of the said County Council under Sections 1, 2 and 4 of the Road Traffic Regulation Act 1984 ("the Act") and Part IV of Schedule 9 to the Act, and of all other enabling powers, and after consultation with the Chief Officer of Police in accordance with Part III of Schedule 9 to the Act hereby makes the following Order:-

Commencement and Citation

1. This Order shall come into operation on 3 November 2011 and may be cited as the "Borough of Eastleigh (Eastleigh Town Centre) (Amendment No.9) Order 2011".

Prohibition and Restriction of Waiting

2. In this Order the Principal Order means The Borough Of Eastleigh (Eastleigh Town Centre) Consolidation Order 2008
3. The Principal Order is hereby amended as follows:
 - (a) In Articles 14, 15 and 15A the words "Save as provided in Article 29" shall be replaced with the words "Save as provided in Article 29A";
 - (b) In Article 29 the words "Part II" shall be replaced with the words "Articles 3, 5, 8, 8A, 9, 9A, 17 and 18";
 - (c) After Article 29 there shall be inserted:

29A. Nothing in Articles 14, 15 and 15A shall render it unlawful to cause or permit any vehicle to wait on the sides of roads or in the lengths of roads referred to therein for so long as necessary to enable the vehicle to be used for Fire Brigade, Ambulance or Police purposes;
 - (d) Article 43(1) shall be revoked;
 - (e) In the First Schedule (No Waiting at Any Time) after item number 57 (relating to Market Street) there shall be inserted:

57i.	Market Street to Mitchell Road Footpath	Both	For its entire length.
------	---	------	------------------------

Dated this day of 2011

THE COMMON SEAL of EASTLEIGH)
BOROUGH COUNCIL was hereunto)
affixed in the presence of:-)

Head of Legal & Democratic Services

DATED _____

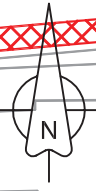
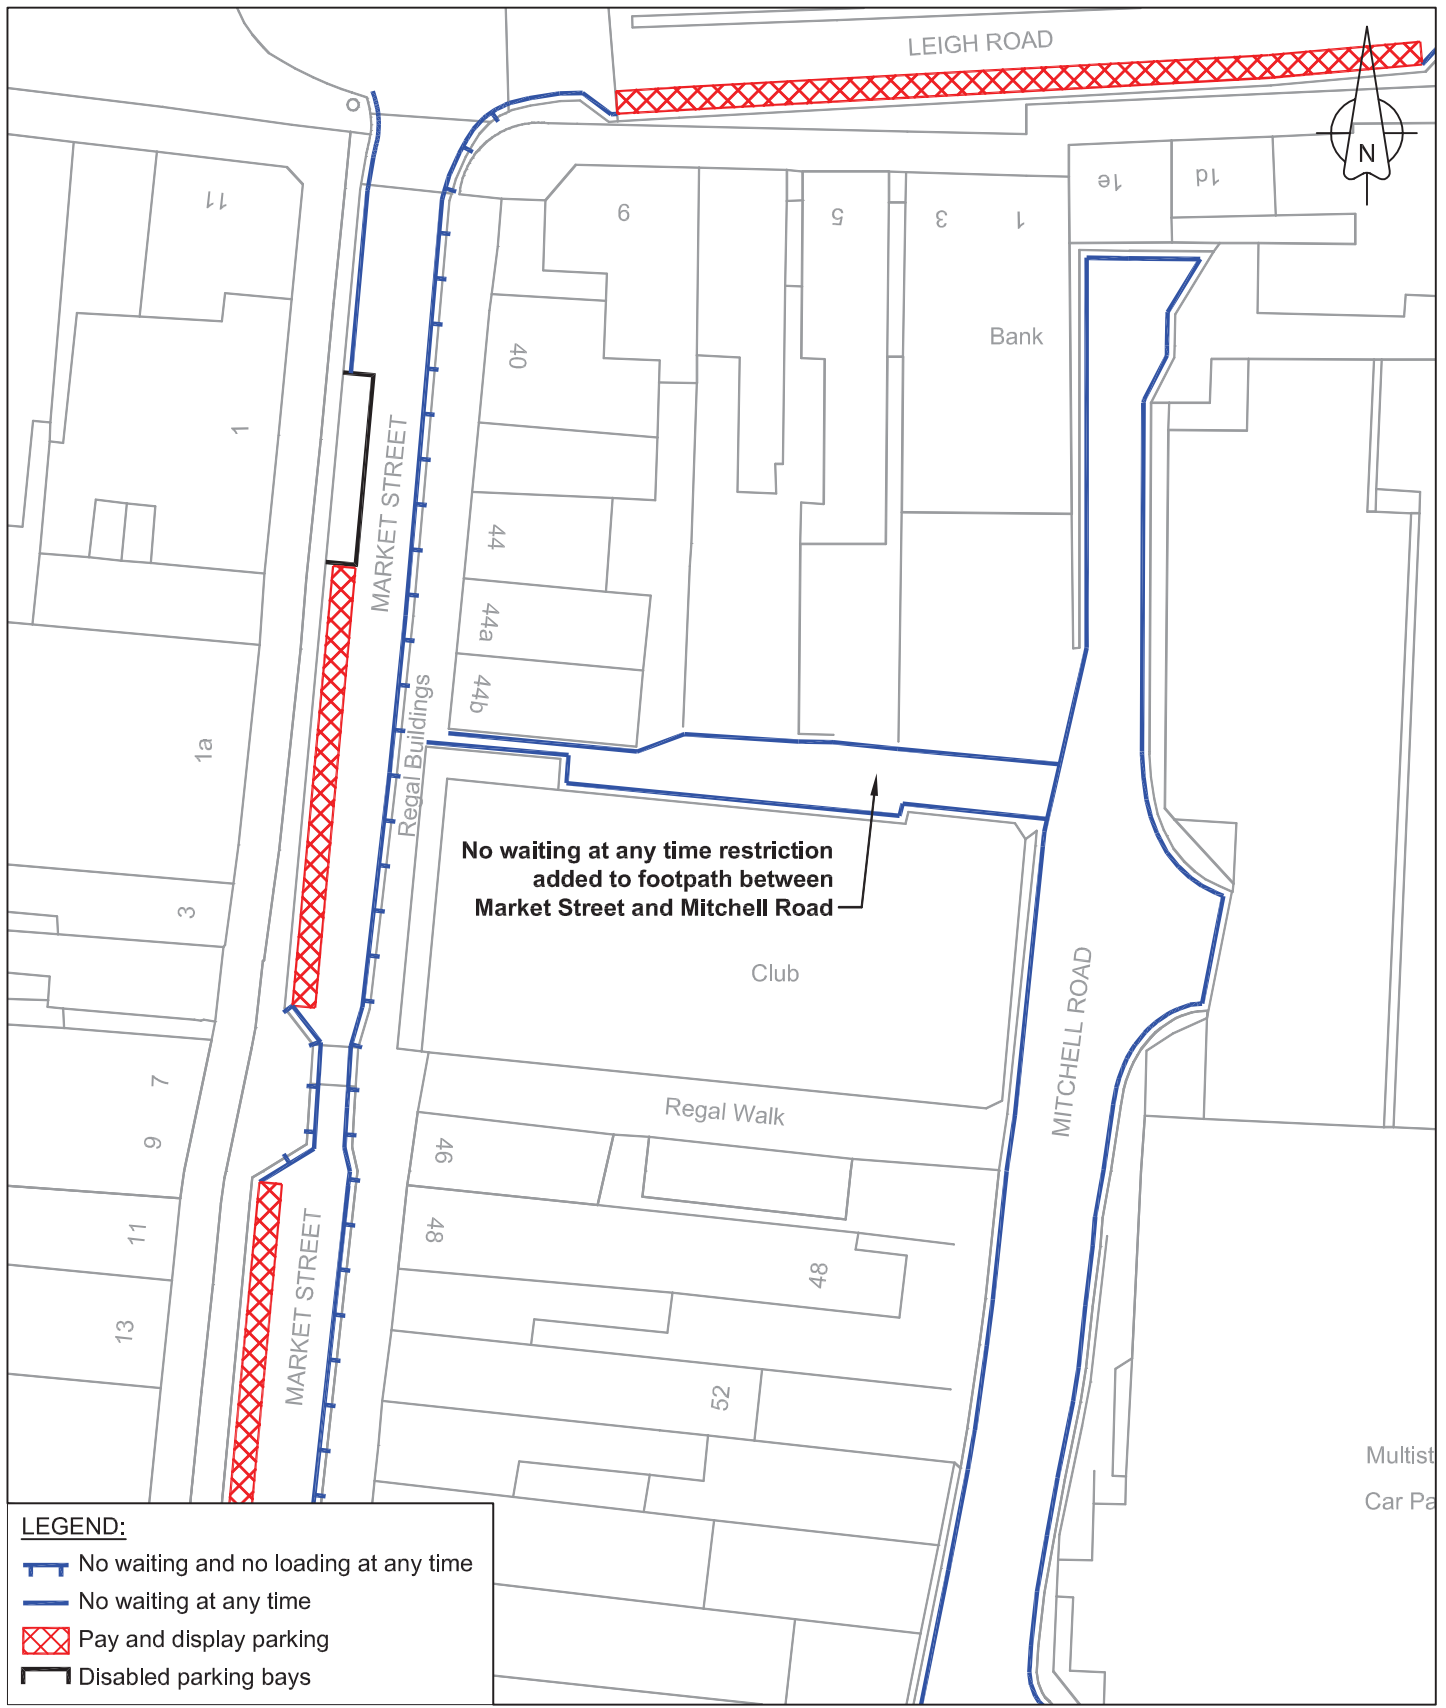
2011

BOROUGH OF EASTLEIGH





THE BOROUGH OF EASTLEIGH
(EASTLEIGH TOWN CENTRE)
(AMENDMENT NO.9) ORDER 2011

A R Ward
Head of Legal & Democratic Services
Eastleigh Borough Council
Civic Offices
Leigh Road
Eastleigh
Hampshire
SO50 9YN

U:\Legal & Democratic Services\Democratic
Services\COMADMIN\TRAFORDS\DECIM\NONCPZ\EASTLEIGH_NON
CPZ\EASTLEIGH_TOWN_CENTRE\AMENDNO.X_MARKET_STREET
FOOTPATH\MARKET ST FOOTPATH 2011 ORDER.doc



LEGEND:

-  No waiting and no loading at any time
-  No waiting at any time
-  Pay and display parking
-  Disabled parking bays



Ed Vokes
 BSc (Hons) MCILT MCiHT
 Head of Transportation and Engineering
 Civic Offices
 Leigh Road, Eastleigh
 Hampshire. SO50 9YN
 Telephone: (023) 8068 8000
 Fax: (023) 8062 0908
 Email: engineers@eastleigh.gov.uk

**Transportation
 and
 Engineering**

Reproduced from the Ordnance Survey mapping with the permission of Her Majesty's Stationery Office (C) Crown copyright. Unauthorised reproduction infringes Crown copyright and may lead to prosecution or civil proceedings. Licence No. 100019622 (2011)

Scheme: **MARKET STREET TO MITCHELL ROAD FOOTPATH, EASTLEIGH**

Title: **NO WAITING AT ANY TIME RESTRICTION**

Scale @ A4: 1:500 Date: FEB 11 Drawn by: GJB Checked by: KJD

Drawing No.: E/TM/01/P-56/020 Project No.: E/TM/01/P-56 Rev: