

THE BOROUGH OF EASTLEIGH (HEDGE END, WEST END AND BOTLEY)
(AMENDMENT NO.6) ORDER 2012

The Council of the Borough of Eastleigh (hereinafter referred to as "the Council") pursuant to arrangements made under Section 19 of the Local Government Act 2000 with the Hampshire County Council in exercise of the powers of the said County Council under Sections 1, 2 and 4 of the Road Traffic Regulation Act 1984 ("the Act") and Part IV of Schedule 9 to the Act and of all other enabling powers, and after consultation with the Chief Officer of Police in accordance with Part III of Schedule 9 to the Act hereby makes the following Order:-

Commencement and Citation

1. This Order shall come into operation on 23 February 2012 and may be cited as the "Borough of Eastleigh (Hedge End, West End and Botley) (Amendment No.6) Order 2012".

Prohibition and Restriction of Waiting

2. In this Order the Principle Order means The Borough of Eastleigh (Hedge End, West End and Botley) Consolidation Order 2008
3. The Principal Order is hereby amended as follows:

(a) In the First Schedule (No Waiting at Any Time) after item number 181 relating to St Johns Road there shall be inserted:

181A	St Lawrence Close	Both	From the extended kerb line of its junction with Watkin Road in a Northern direction for a distance of 10 metres.
------	-------------------	------	---

(a) In the First Schedule (No Waiting at Any Time) after item number 198 relating to Sowden Close there shall be inserted:

198A.	Stanier Way	North West	From the junction with Maunsell Way in a South western direction For a distance of 18 metres.
-------	-------------	------------	---

198B.	Stanier Way	South East	From its junction with Maunsell Way in a south western direction for a distance of 16 metres.
-------	-------------	------------	---

(b) In the First Schedule (No Waiting at Any Time) after item number 221 relating to Walker Gardens there shall be inserted:

221C	Watkin Road	North	From the extended kerb line of its junction with Maunsell Way in a North Eastern direction for a distance 14 metres.
------	-------------	-------	--

221D	Watkin Road	South	From the extended kerb line of its junction with Maunsell Way in a North Eastern direction for a
------	-------------	-------	--

distance of 14 metres.

- | | | | |
|------|-------------|------------|---|
| 221E | Watkin Road | North | From the extended Western kerb line of St Lawrence Close in a South Western direction for a distance of 10 metres. |
| 221F | Watkin Road | North East | From the extended Eastern kerb line of St Lawrence Close in a South Eastern direction for a distance of 10 metres. |
| 221G | Watkin Road | South | From a point opposite a point 10 metres South West of the junction of St Lawrence Close in a North Eastern direction following the kerb line for a distance of 25 metres. |

Dated this day of 2012

THE COMMON SEAL of EASTLEIGH)
BOROUGH COUNCIL was hereunto)
affixed in the presence of:-)

Head of Legal & Democratic Services

DATED _____


2012

BOROUGH OF EASTLEIGH

THE BOROUGH OF EASTLEIGH
(HEDGE END, WEST END AND
BOTLEY) (AMENDMENT NO.6)
ORDER 2012

A R Ward
Head of Legal & Democratic Services
Eastleigh Borough Council
Civic Offices
Leigh Road
Eastleigh
Hampshire
SO50 9YN

U:\Legal & Democratic Services\Democratic
Services\COMADMIN\TRAFORDS\DECIM\NONCPZ\
PARISHES\HEWEB\AMENDNO5 ALLEN ROAD\Allen Road Order
2011.doc

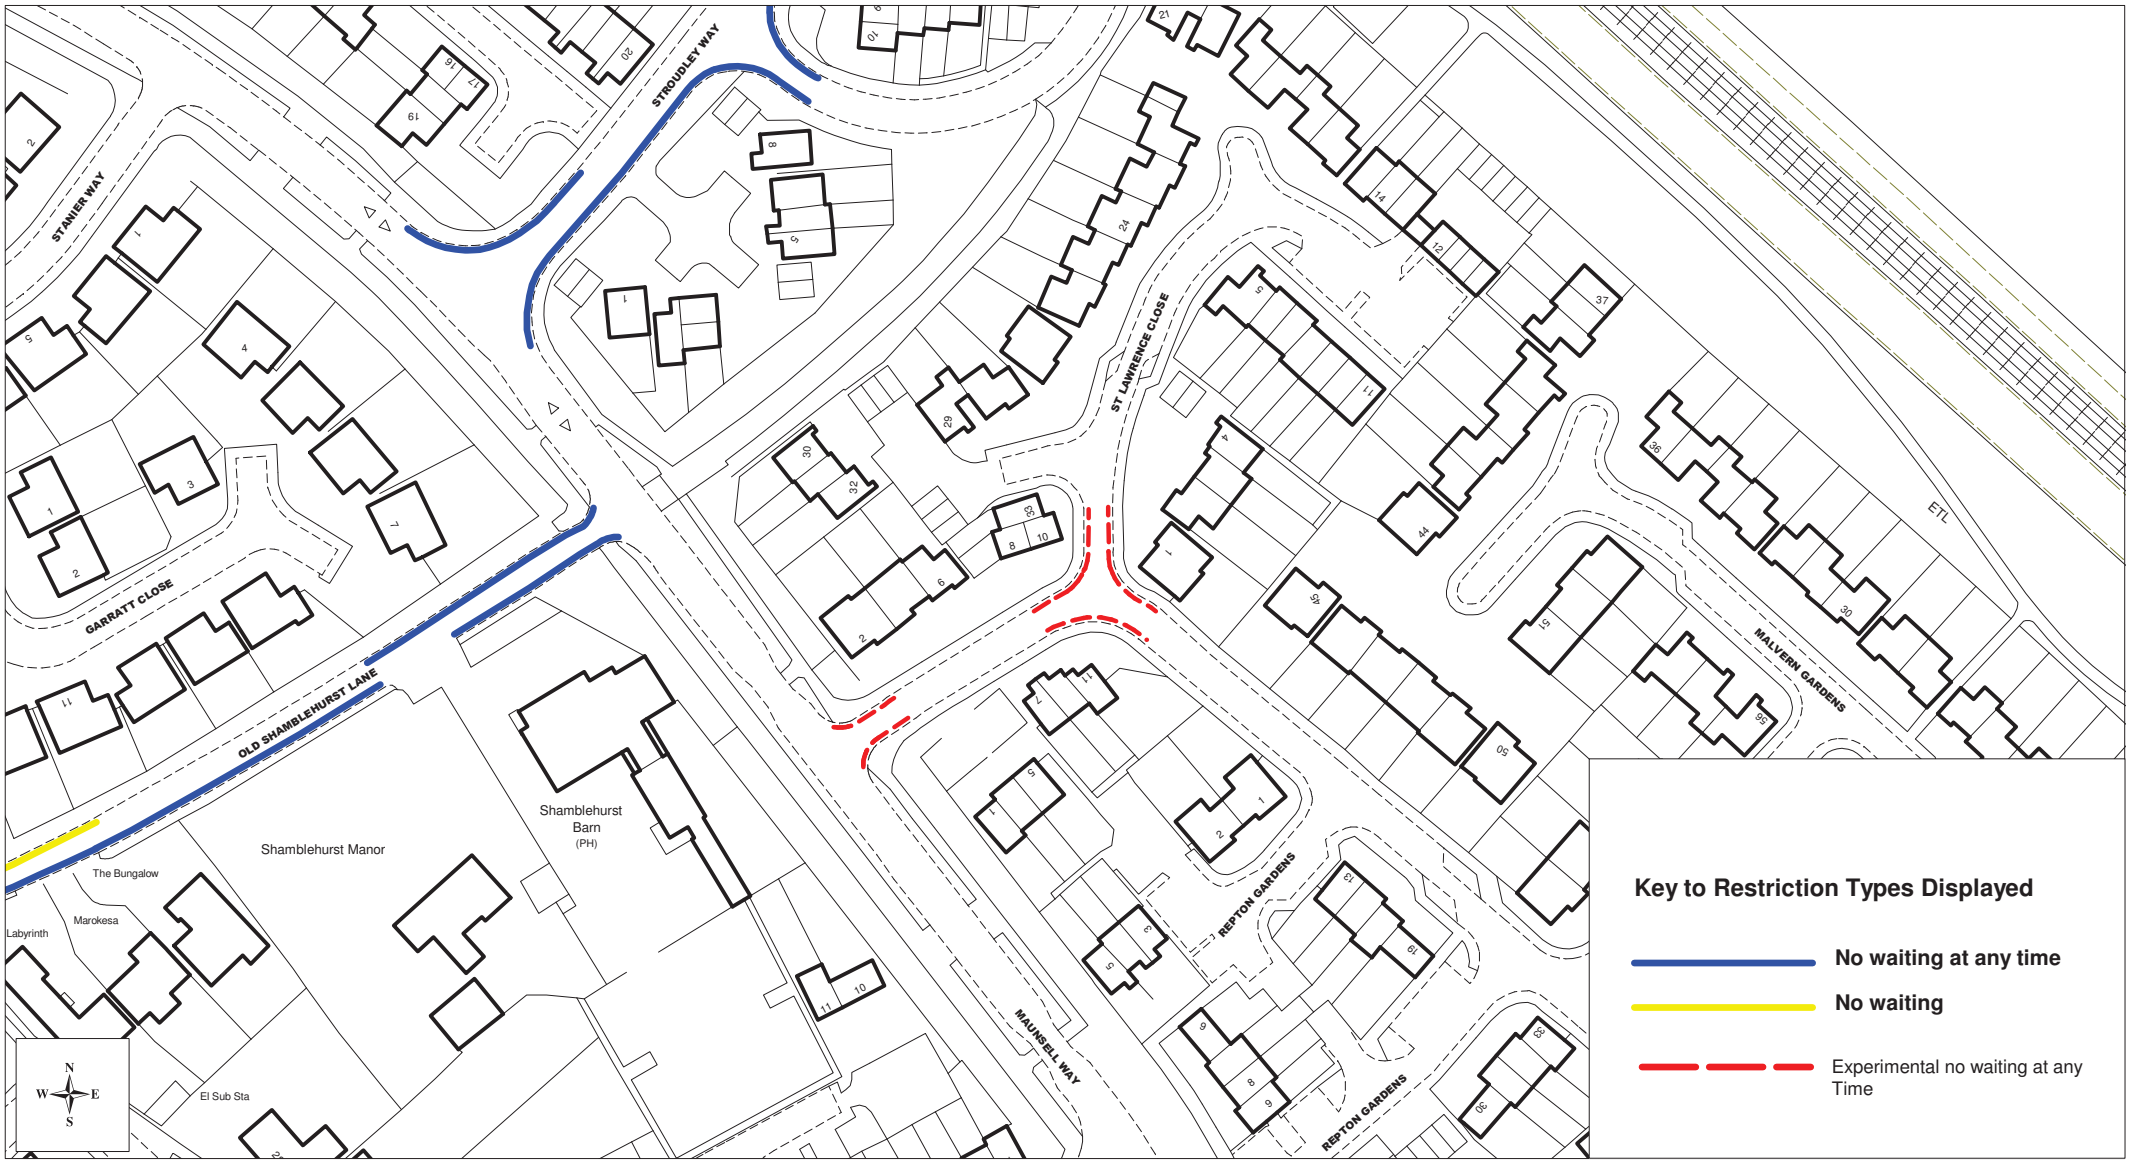

Key to Restriction Types Displayed

- No waiting at any time
- No waiting
- - - - Experimental no waiting at any Time



Watkin Road Experimental Restrictions

(c) Crown copyright. All rights reserved
 Eastleigh Borough Council
 Licence No. 100019622 (2006)

SCALE	1 : 1250
DATE	09/11/2010
DRAWING No.	E-TM-01-Q-37-001
DRAWN BY	JF
CHECKED BY	SRW



SCALE	1 : 1250
DATE	23/03/2011
DRAWING No.	E-TM-01-Q-37-002
DRAWN BY	JF
CHECKED BY	SRW

Experimental Restrictions Stanier Way

(c) Crown copyright. All rights reserved
 Eastleigh Borough Council
 Licence No. 100019622 (2006)

