

THE BOROUGH OF EASTLEIGH (BISHOPSTOKE, FAIR OAK AND  
HORTON HEATH) (PROHIBITION AND RESTRICTION OF WAITING)  
(DISABLED PERSONS PARKING PLACES)  
(AMENDMENT NO.4) ORDER 2012

The Council of the Borough of Eastleigh (hereinafter referred to as "the Council") pursuant to arrangements made under Section 19 of the Local Government Act 2000 with the Hampshire County Council in exercise of the powers of the said County Council under Sections 1, 2 and 4 of the Road Traffic Regulation Act 1984 ("the Act") and Part IV of Schedule 9 to the Act and of all other enabling powers, and after consultation with the Chief Officer of Police in accordance with Part III of Schedule 9 to the Act hereby makes the following Order:-

Commencement and Citation

1. This Order shall come into operation on 15 March 2012 and may be cited as the "Borough of Eastleigh (Bishopstoke, Fair Oak and Horton Heath) (Prohibition and Restriction of Waiting) (Disabled Persons Parking Places) (Amendment No.4) Order 2012".

Prohibition and Restriction of Waiting

2. In this Order the Principal Order means The Borough of Eastleigh (Bishopstoke, Fair Oak and Horton Heath) (Prohibition and Restriction of Waiting) (Disabled Persons Parking Places) Order 2004
3. The Principal Order is hereby amended as follows:

- (a) In the Fifth Schedule (Areas on the Highway Designated as Disabled Persons Parking Places) after item number 4 relating to Cotton Close there shall be inserted:

4A. East Drive	North east	From the south eastern boundary of No.51 East Drive north westwards for a distance of 5.7 metres.	Within the bay marked by white lines.	Disabled Persons Vehicles	All Days	All Hours
4B. East Drive	North east	From the south eastern boundary of No.49 East Drive north westwards for a distance of 6.2 metres.	Within the bay marked by white lines.	Disabled Persons Vehicles	All Days	All Hours
4C. East Drive	East	From the northern boundary of No.61 East Drive southwards for a distance of 6.6 metres.	Within the bay marked by white lines.	Disabled Persons Vehicles	All Days	All Hours
4D. Fair Oak Road	North	From a point 1 metre west of the western boundary of	Within the bay marked	Disabled Persons	All Days	All Hours

No.105 Fair Oak Road  
eastwards for a distance of  
6.1 metres.

by white  
lines.

Vehicles

4E. Hamilton Road	North east	From a point opposite a point 23 metres southeast of its junction with Sayers Road for a distance of 12 metres.	Within the bay marked by white lines.	Disabled Persons Vehicles	All Days	All Hours
4F. Mitchell Drive	South	From a point 14 metres west of the junction with Witt Road westwards for a distance of 6.6 metres.	Within the bay marked by white lines.	Disabled Persons Vehicles	All Days	All Hours

(b) In the Fifth Schedule (Areas on the Highway Designated as Disabled Persons Parking Places) after item number 5 relating to Mortimers Lane there shall be inserted:

5A. St Margarets Road	North	From the eastern boundary of No.18 St Margarets Road westwards for a distance of 5.5 metres.	Within the bay marked by white lines.	Disabled Persons Vehicles	All Days	All Hours
-----------------------	-------	--	---------------------------------------	---------------------------	----------	-----------

(c) In the Fifth Schedule (Areas on the Highway Designated as Disabled Persons Parking Places) after item number 6 relating to Stag Close there shall be inserted:

6A. Underwood Road	South	From the eastern boundary of No.34 Underwood Road westwards for a distance of 5.8 metres.	Within the bay marked by white lines.	Disabled Persons Vehicles	All Days	All Hours
6B. West Drive North		From the western property wall of No.21 West Drive eastwards for a distance of 5.5 metres.	Within the bay marked by white lines.	Disabled Persons Vehicles	All Days	All Hours

Dated this                      day of                      2012

THE COMMON SEAL of EASTLEIGH )  
BOROUGH COUNCIL was hereunto )  
affixed in the presence of:- )

Head of Legal & Democratic Services

DATED


2012

BOROUGH OF EASTLEIGH

THE BOROUGH OF EASTLEIGH  
(BISHOPSTOKE, FAIR OAK AND  
HORTON HEATH) (PROHIBITION AND  
RESTRICTION OF WAITING)  
(DISABLED PERSONS PARKING  
PLACES) (AMENDMENT NO.4)  
ORDER 2012


A R Ward  
Head of Legal & Democratic Services  
Eastleigh Borough Council  
Civic Offices  
Leigh Road  
Eastleigh  
Hampshire  
SO50 9YN


U:\Legal & Democratic Services\Democratic  
Services\COMADMIN\TRAFFORDS\DECRIM\NONCPZ\PARISHES\BIFOH\HAMEND  
NO.X DPPB REVIEW 2012\BIFOH\H DPPB REVIEW 2012 ORDER.DOC

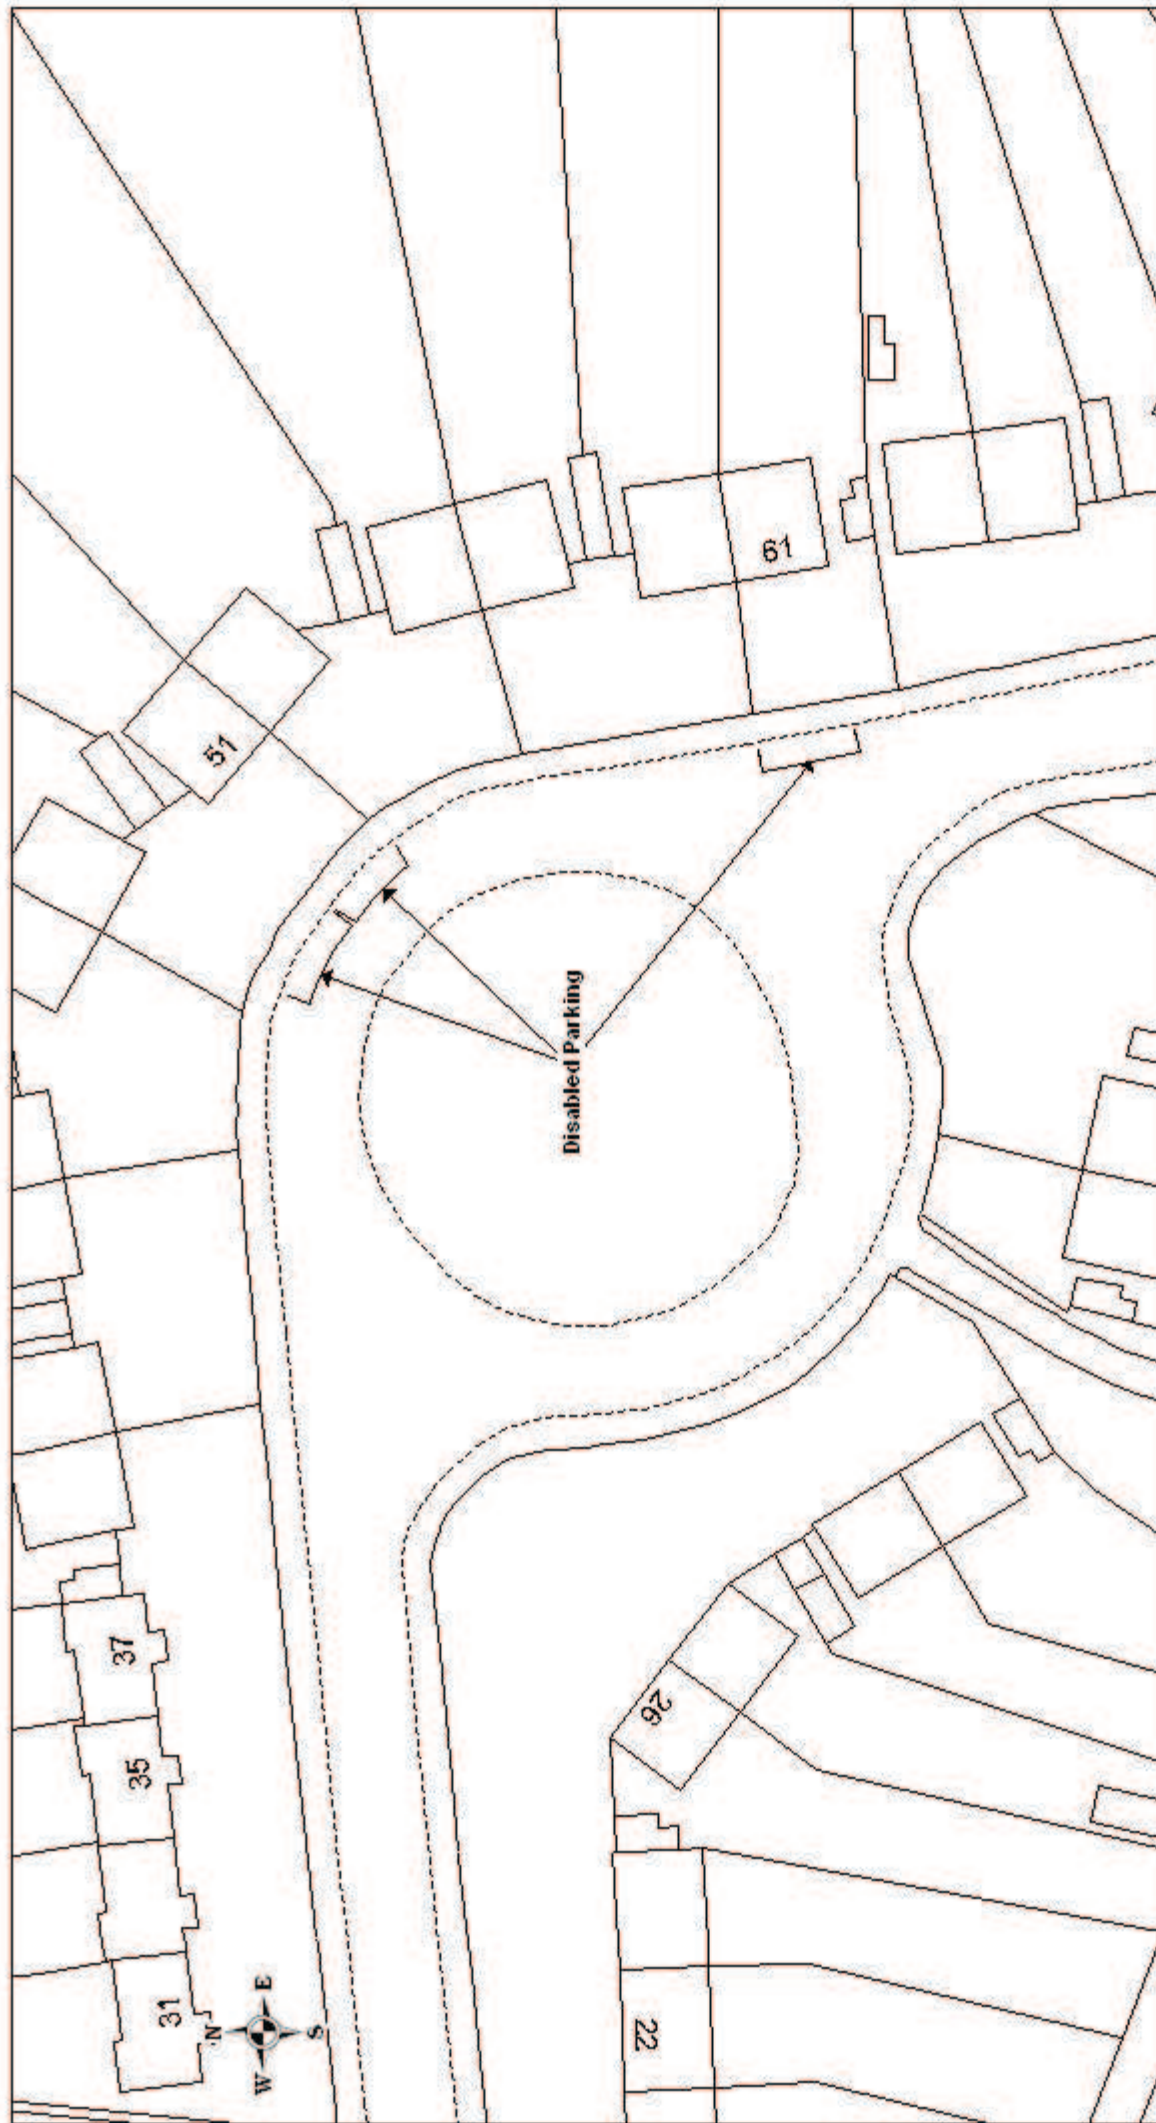


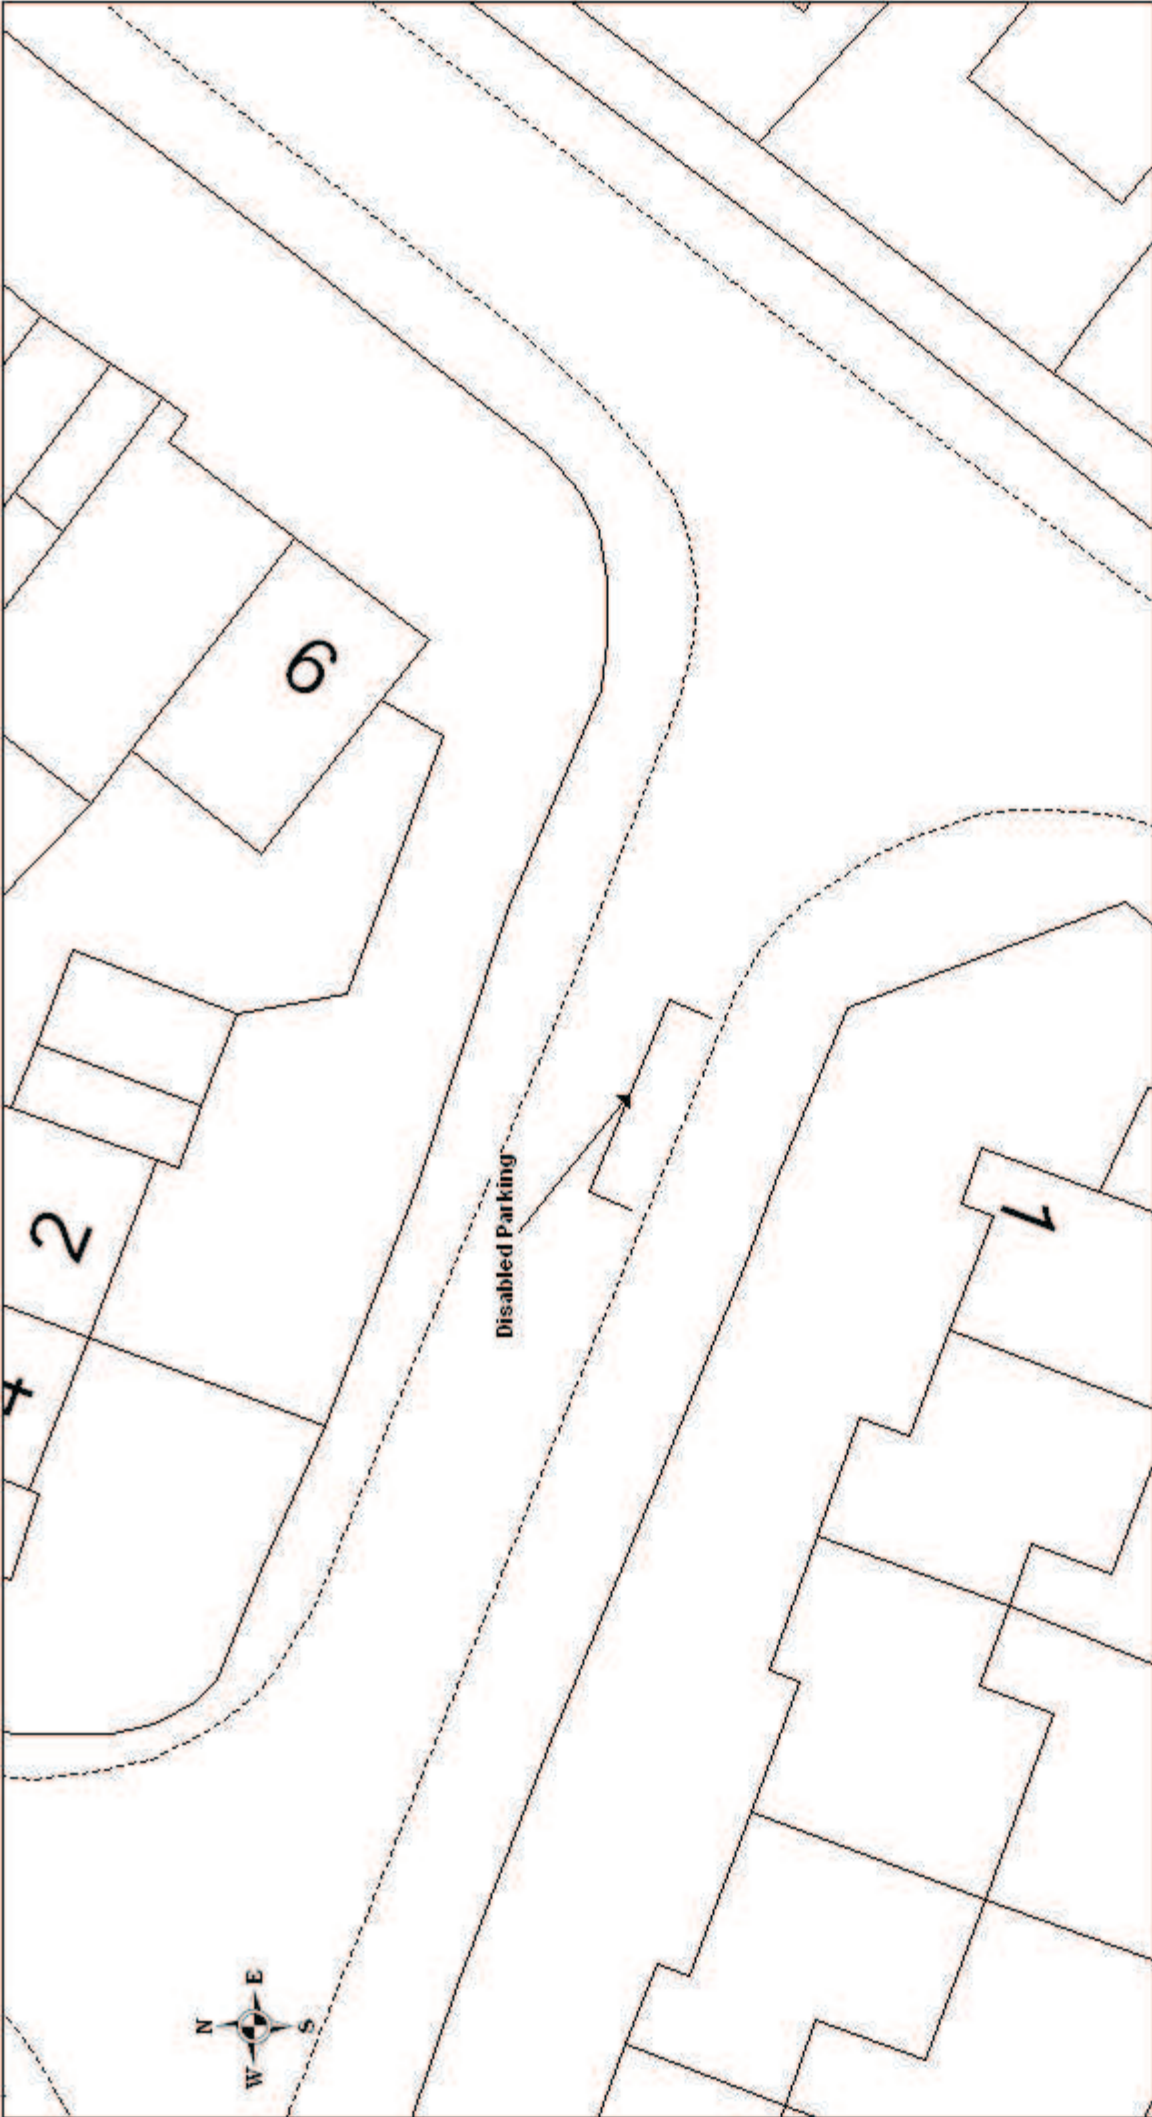
SCALE	1 : 500
DATE	28/02/2012
DRAWING No.	E/TM/01/07/C/L/001
DRAWN BY	PJH
CHECKED BY	JF



	Fair Oak Road: disabled parking bays		SCALE	1 : 250
	<small>© Crown copyright. All rights reserved. Eastleigh Borough Council Document No. 100019622-0306</small>		DATE	28/02/2012
			DRAWING No.	E/TM/D1/07/C/L/002
			DRAWN BY	PJH
			CHECKED BY	JF

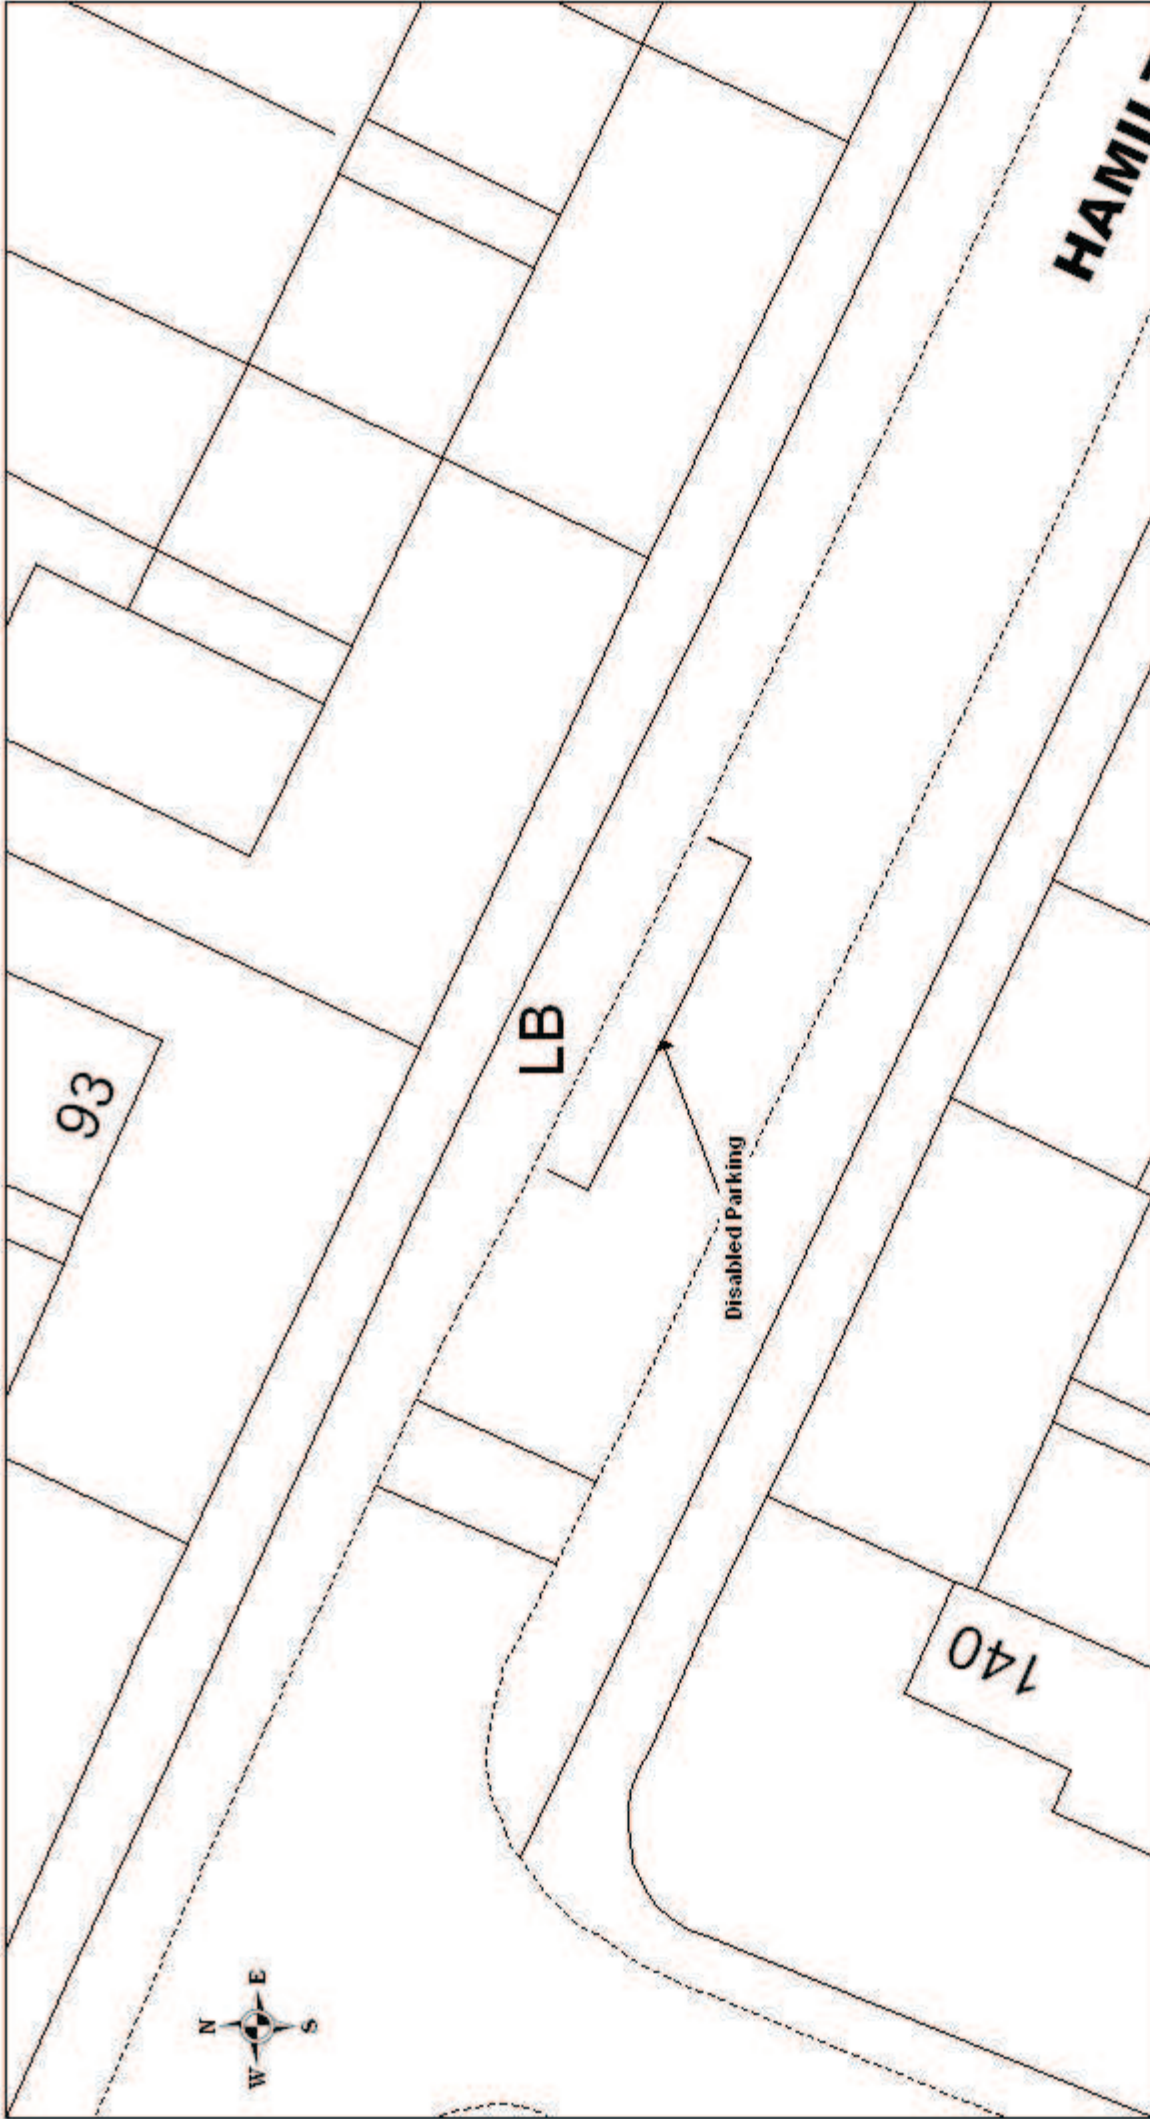

	Hamilton Road: disabled parking bay	
	SCALE	1 : 250
	DATE	28/02/2012
	DRAWING No.	E/TM/01/07/C/L/003
	DRAWN BY	PJH
<small>© Crown copyright. All rights reserved. Eastleigh Borough Council Document No. 1000/19822/0306</small>		CHECKED BY
		JF




Disabled Parking




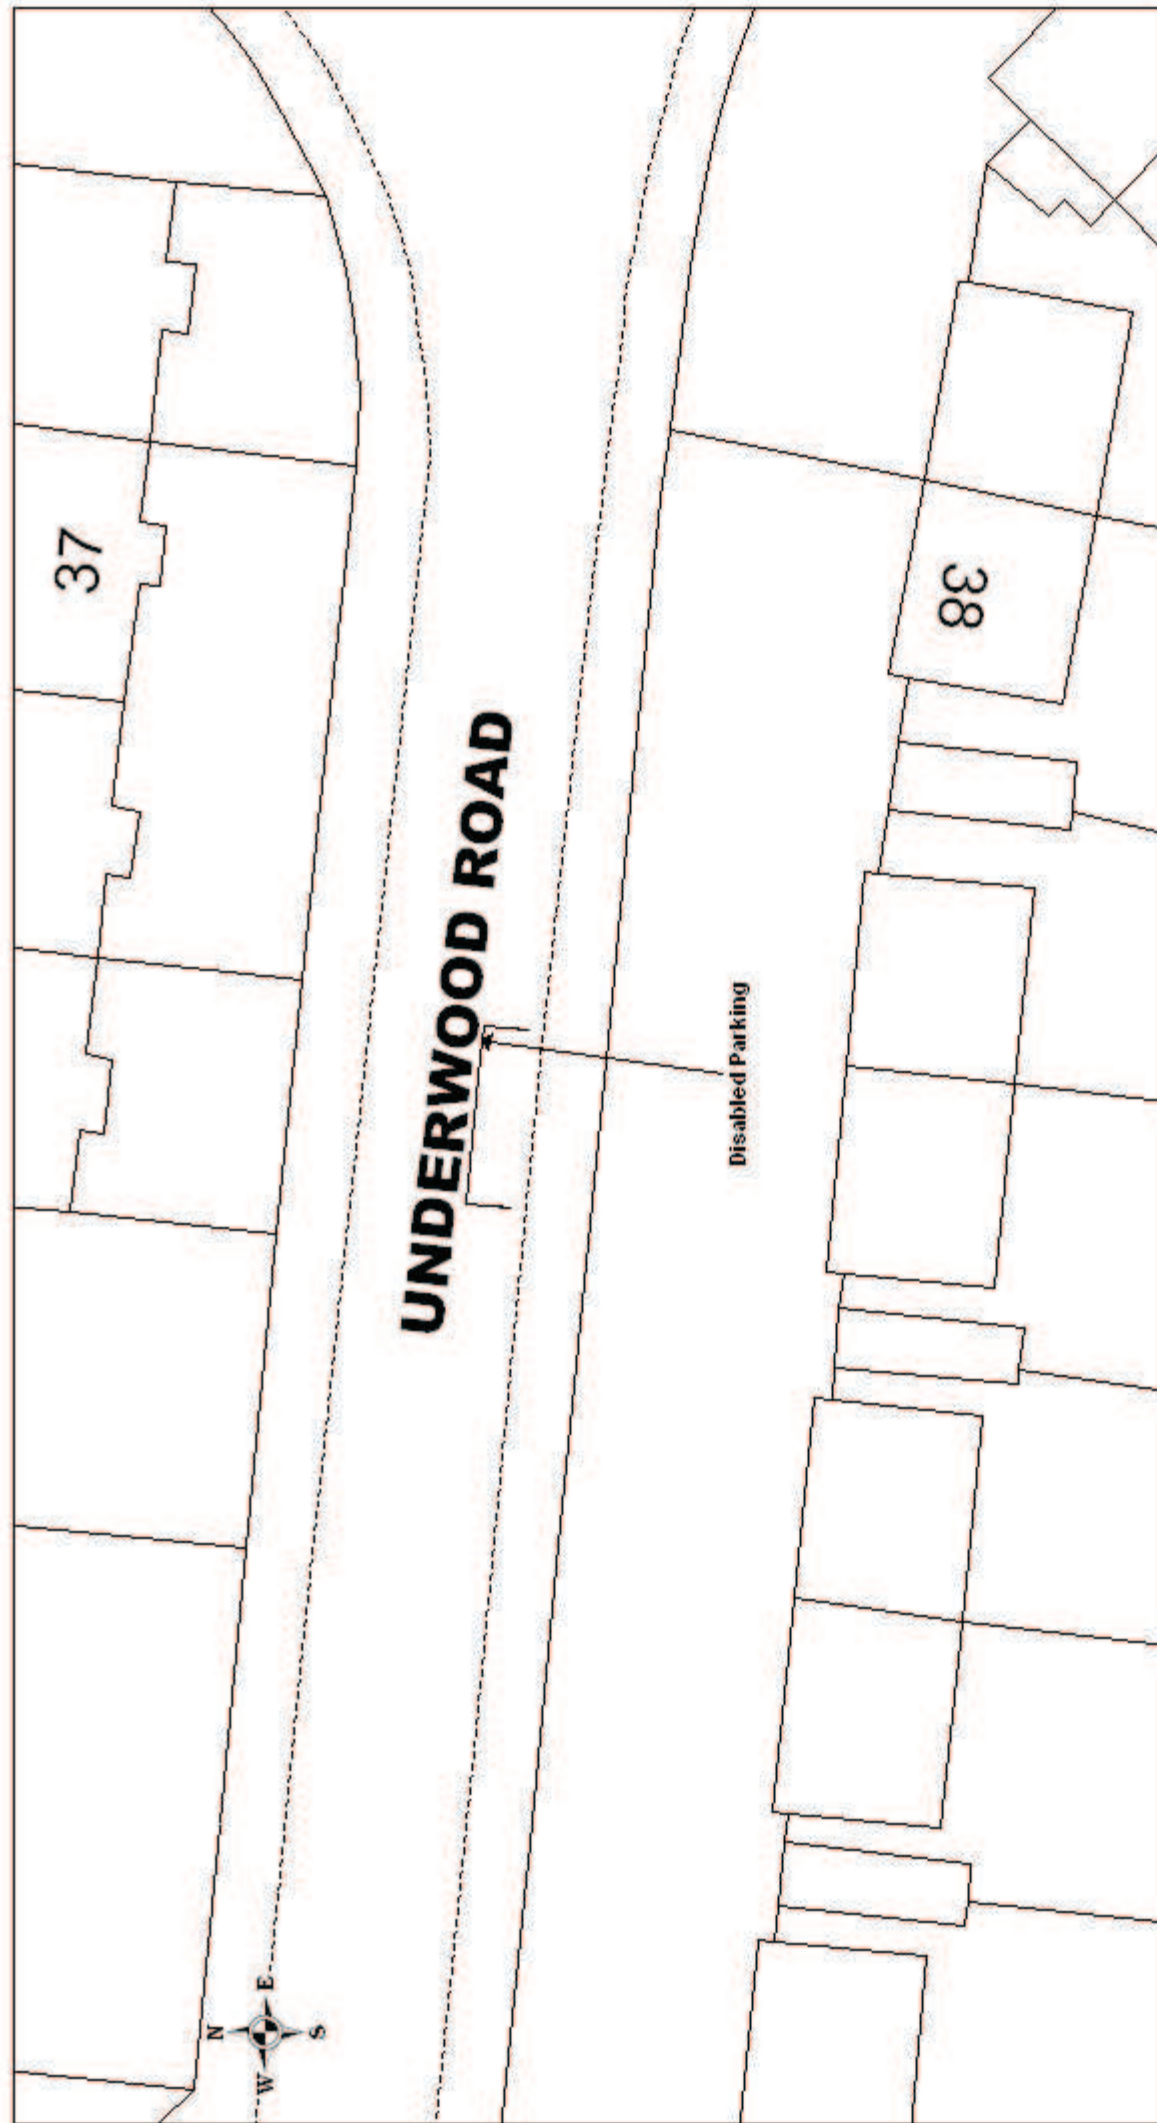
Mitchell Drive: disabled parking bay


© Crown copyright. All rights reserved.  
Eastleigh Borough Council  
Document No. 100019622 (3/06)


SCALE	1 : 250
DATE	28/02/2012
DRAWING No.	E/TM/01/07/C/L/004
DRAWN BY	PJH
CHECKED BY	JF

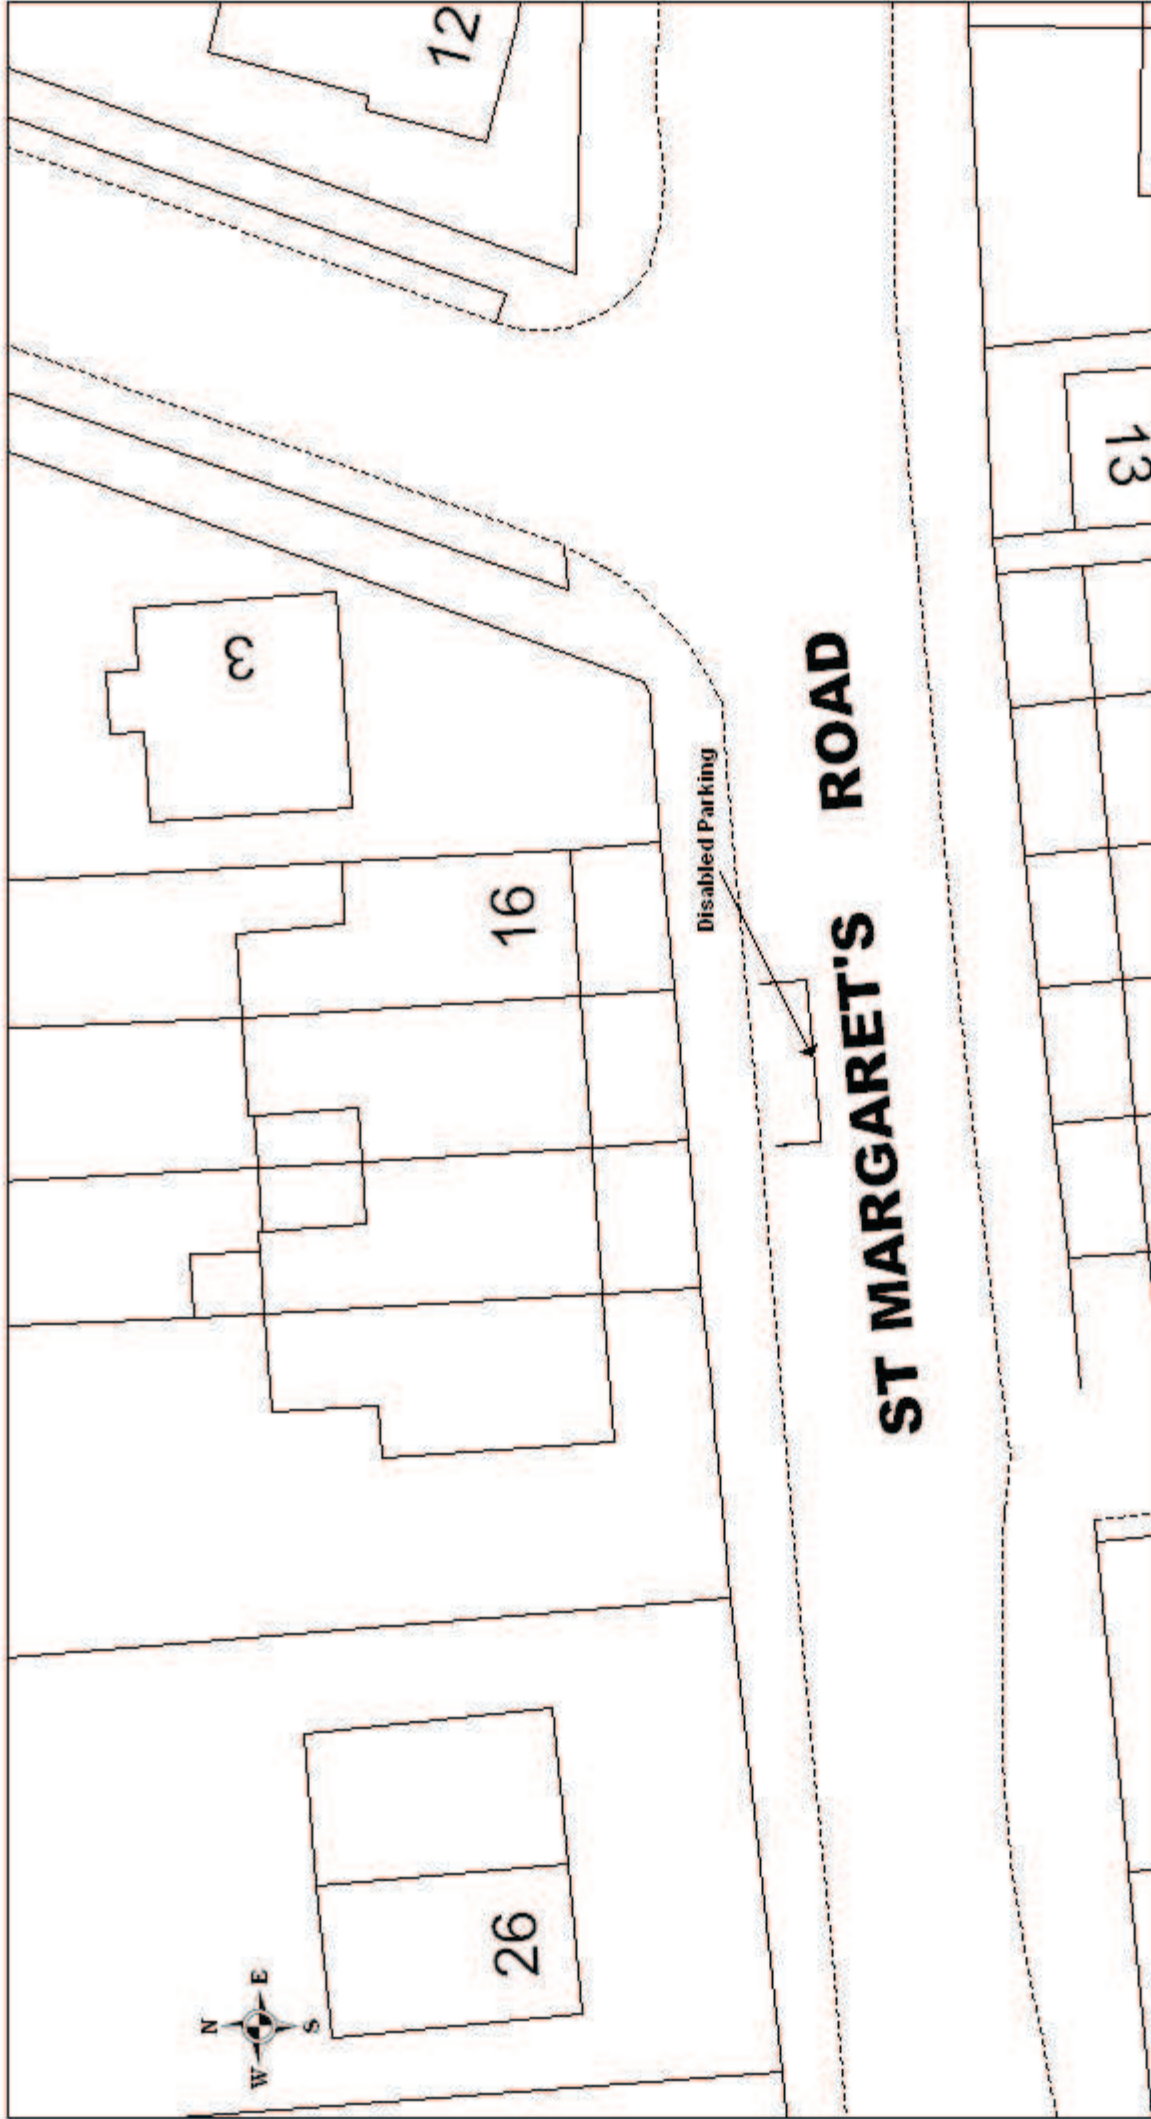

	<p>St. Margaret's Road: disabled parking bay</p> <p>© Crown copyright. All rights reserved. Eastleigh Borough Council Document No. 100019822 (3/06)</p>	SCALE	1 : 250
		DATE	28/02/2012
		DRAWING No.	E/TM/01/07/C/L/005
		DRAWN BY	PJH
		CHECKED BY	JF



	<p>Underwood Road: disabled parking bay</p> <p>© Crown copyright. All rights reserved. Eastleigh Borough Council Licence No. 100019822-0306</p>	SCALE	1 : 250
		DATE	28/02/2012
		DRAWING No.	E/TM/01/07/C/L/006
		DRAWN BY	PJH
		CHECKED BY	JF

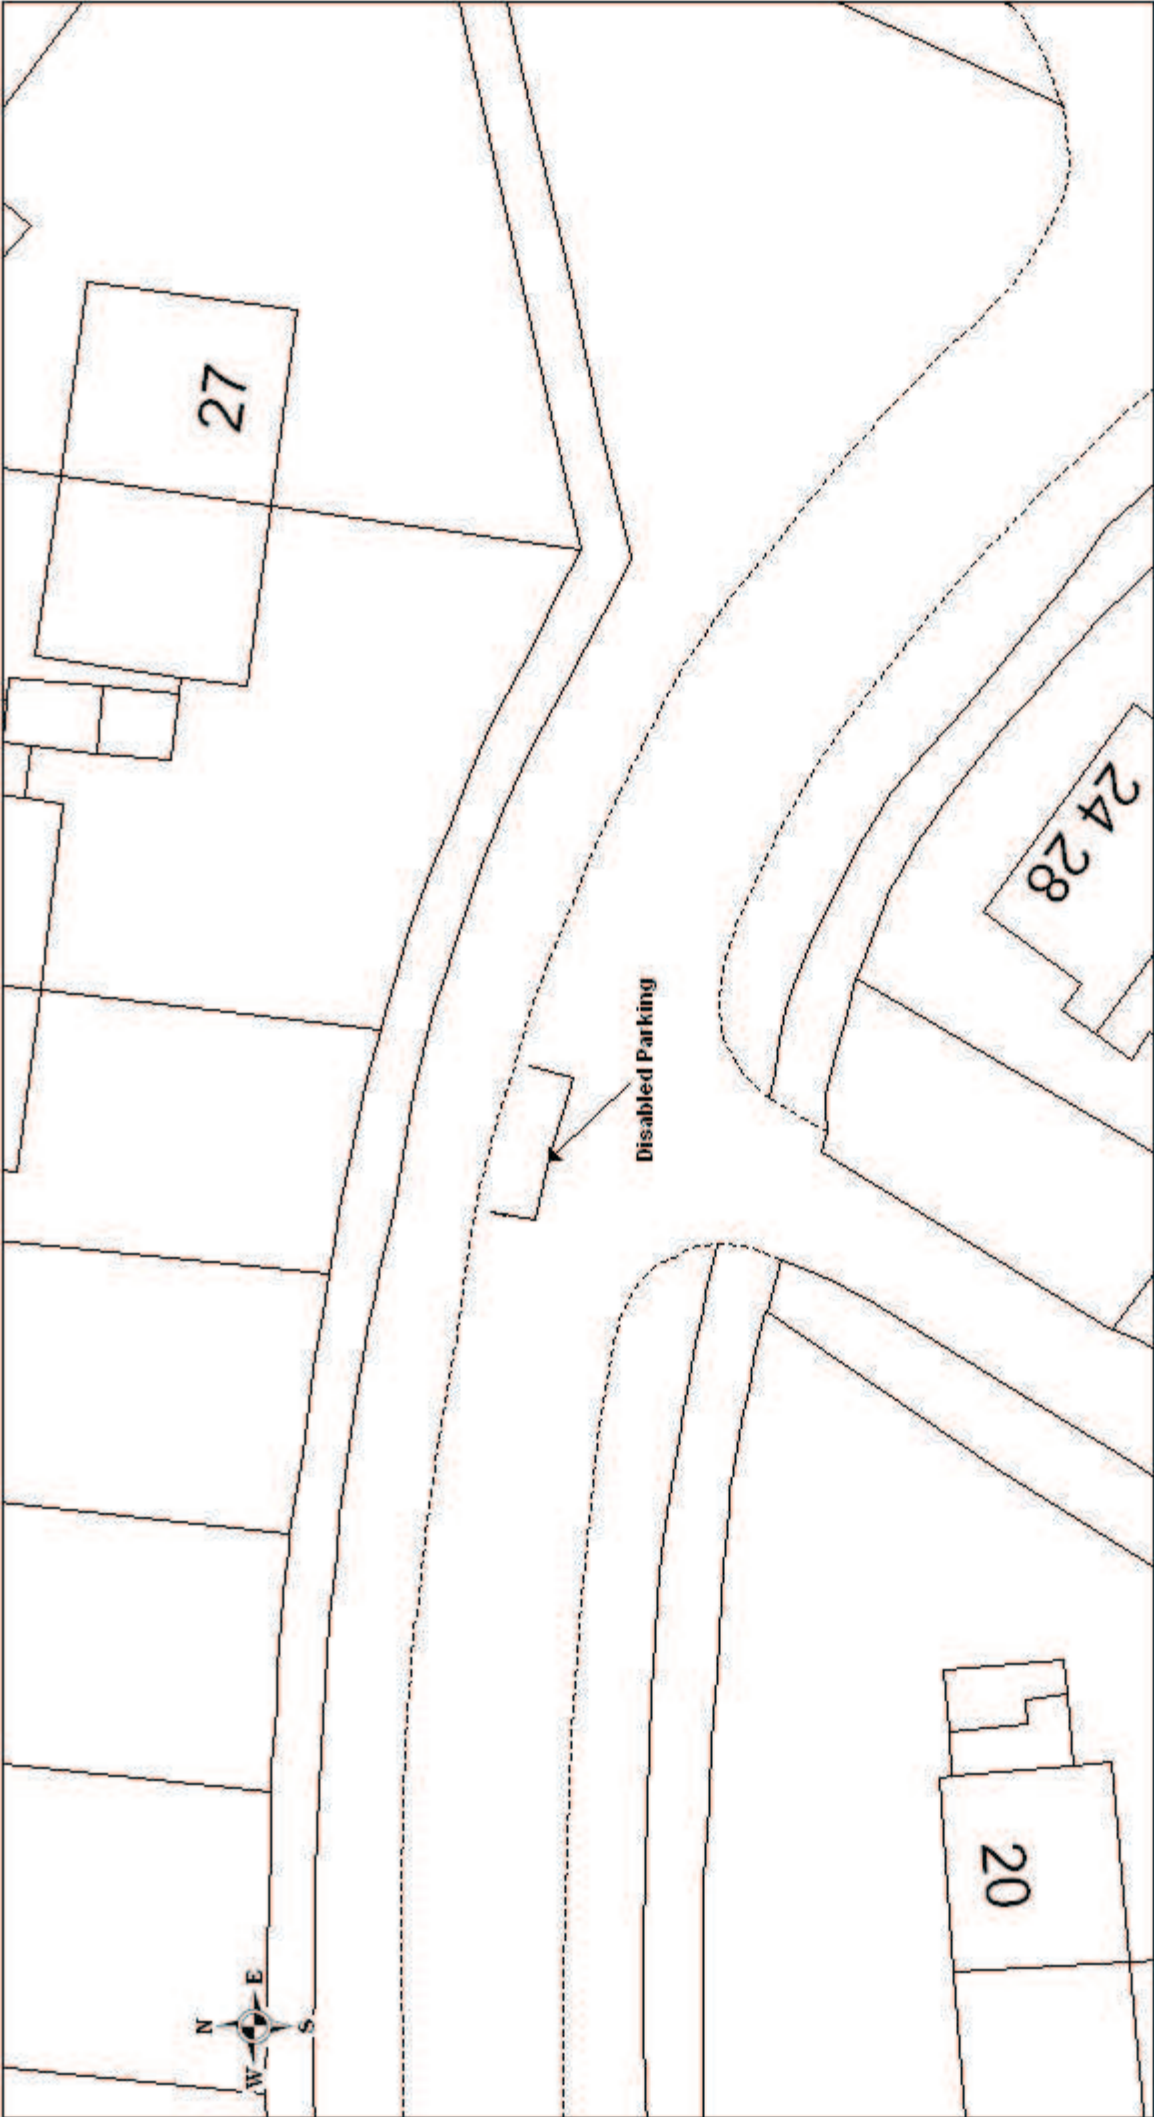

	West Drive: disabled parking bay			
	SCALE	1 : 250		
	DATE	28/02/2012		
	DRAWING No.	E/TM/01/07/C/L/007		
	DRAWN BY	PJH		
<div>© Crown copyright. All rights reserved. Eastleigh Borough Council Licence No. 100019622-2006</div>			CHECKED BY	JF