

THE BOROUGH OF EASTLEIGH (CHANDLERS FORD AND
HILTINGBURY) (PROHIBITION AND RESTRICTION OF WAITING)
(DISABLED PERSONS PARKING PLACES)
(AMENDMENT NO.11) ORDER 2012

The Council of the Borough of Eastleigh (hereinafter referred to as "the Council") pursuant to arrangements made under Section 19 of the Local Government Act 2000 with the Hampshire County Council in exercise of the powers of the said County Council under Sections 1, 2 and 4 of the Road Traffic Regulation Act 1984 ("the Act") and Part IV of Schedule 9 to the Act, and of all other enabling powers, and after consultation with the Chief Officer of Police in accordance with Part III of Schedule 9 to the Act hereby makes the following Order:-

Commencement and Citation

1. This Order shall come into operation on 15 March 2012 and may be cited as the "Borough of Eastleigh (Chandlers Ford and Hiltingbury) (Prohibition and Restriction of Waiting) (Disabled Persons Parking Places) (Amendment No.11) Order 2012".

Prohibition and Restriction of Waiting

2. In this Order the Principal Order means The Borough of Eastleigh (Chandlers Ford and Hiltingbury) (Prohibition and Restriction of Waiting) (Disabled Persons Parking Places) Order 2004
3. The Principal Order is hereby amended as follows:

(a) In the Sixth Schedule (Areas on the Highway Designated as Disabled Persons Parking Places) before item number 1 relating to Beresford Road the following shall be inserted:

A.	Avon Green	South west	From the kerbed section of verge outside No. 34 Avon Green north westwards for a distance of 2.8 metres in an echelon bay of length 5.7 metres.	Within the bay marked by white lines	Disabled Persons Vehicles	All Day	All Hours
----	------------	------------	---	--------------------------------------	---------------------------	---------	-----------

(b) In the Sixth Schedule (Areas on the Highway Designated as Disabled Persons Parking Places) after item number 1 relating to Beresford Road the following shall be inserted:

1A	Cumberland Avenue	South east	From a point 15 metres northeast of its junction with Hillcrest Avenue north eastwards for a distance of 5.6 metres (2.6 metre width).	Within the bay marked by white lines	Disabled Persons Vehicles	All Day	All Hours
----	-------------------	------------	--	--------------------------------------	---------------------------	---------	-----------

(c) In the Sixth Schedule (Areas on the Highway Designated as Disabled Persons Parking Places) after item number 2 relating to Hillcrest Avenue the following shall be inserted:

3.	Meon Crescent	North west	From the southern boundary of No.11 Meon Crescent north eastwards for a distance of 6.6 metres (3.3 metre width).	Within the bay marked by white lines	Disabled Persons Vehicles	All Day	All Hours
4.	Milford Gardens	South east	From a point 1.6 metres northeast of the north eastern property wall of No.14 Milford Gardens north eastwards for a distance of 6.0 metres (2.6 metres width)	Within the bay marked by white lines	Disabled Persons Vehicles	All Day	All Hours
5.	Ribble Close	South east	From the closed northern end of Ribble Close south westwards for a distance of 6.4 metres (2.2 metres width).	Within the bay marked by white lines	Disabled Persons Vehicles	All Day	All Hours

Dated this day of 2012

THE COMMON SEAL of EASTLEIGH)
 BOROUGH COUNCIL was hereunto)
 affixed in the presence of:-)


Head of Legal & Democratic Services

DATED _____ 2012

BOROUGH OF EASTLEIGH
THE BOROUGH OF EASTLEIGH
(CHANDLERS FORD AND
HILTINBURY) (PROHIBITION AND
RESTRICTION OF WAITING)
(DISABLED PERSONS PARKING
PLACES) (AMENDMENT NO.11)
ORDER 2012


A R Ward
Head of Legal & Democratic Services
Eastleigh Borough Council
Civic Offices
Leigh Road
Eastleigh
Hampshire
SO50 9YN

U:\Legal & Democratic Services\Democratic
Services\COMADMIN\TRAFORDS\DECRIM\NONCPZ\PARISHES\CFH\AMEND
NO.X- CFH DPPB REVIEW 2012\CFH DPPB REVIEW 2012 ORDER.DOC

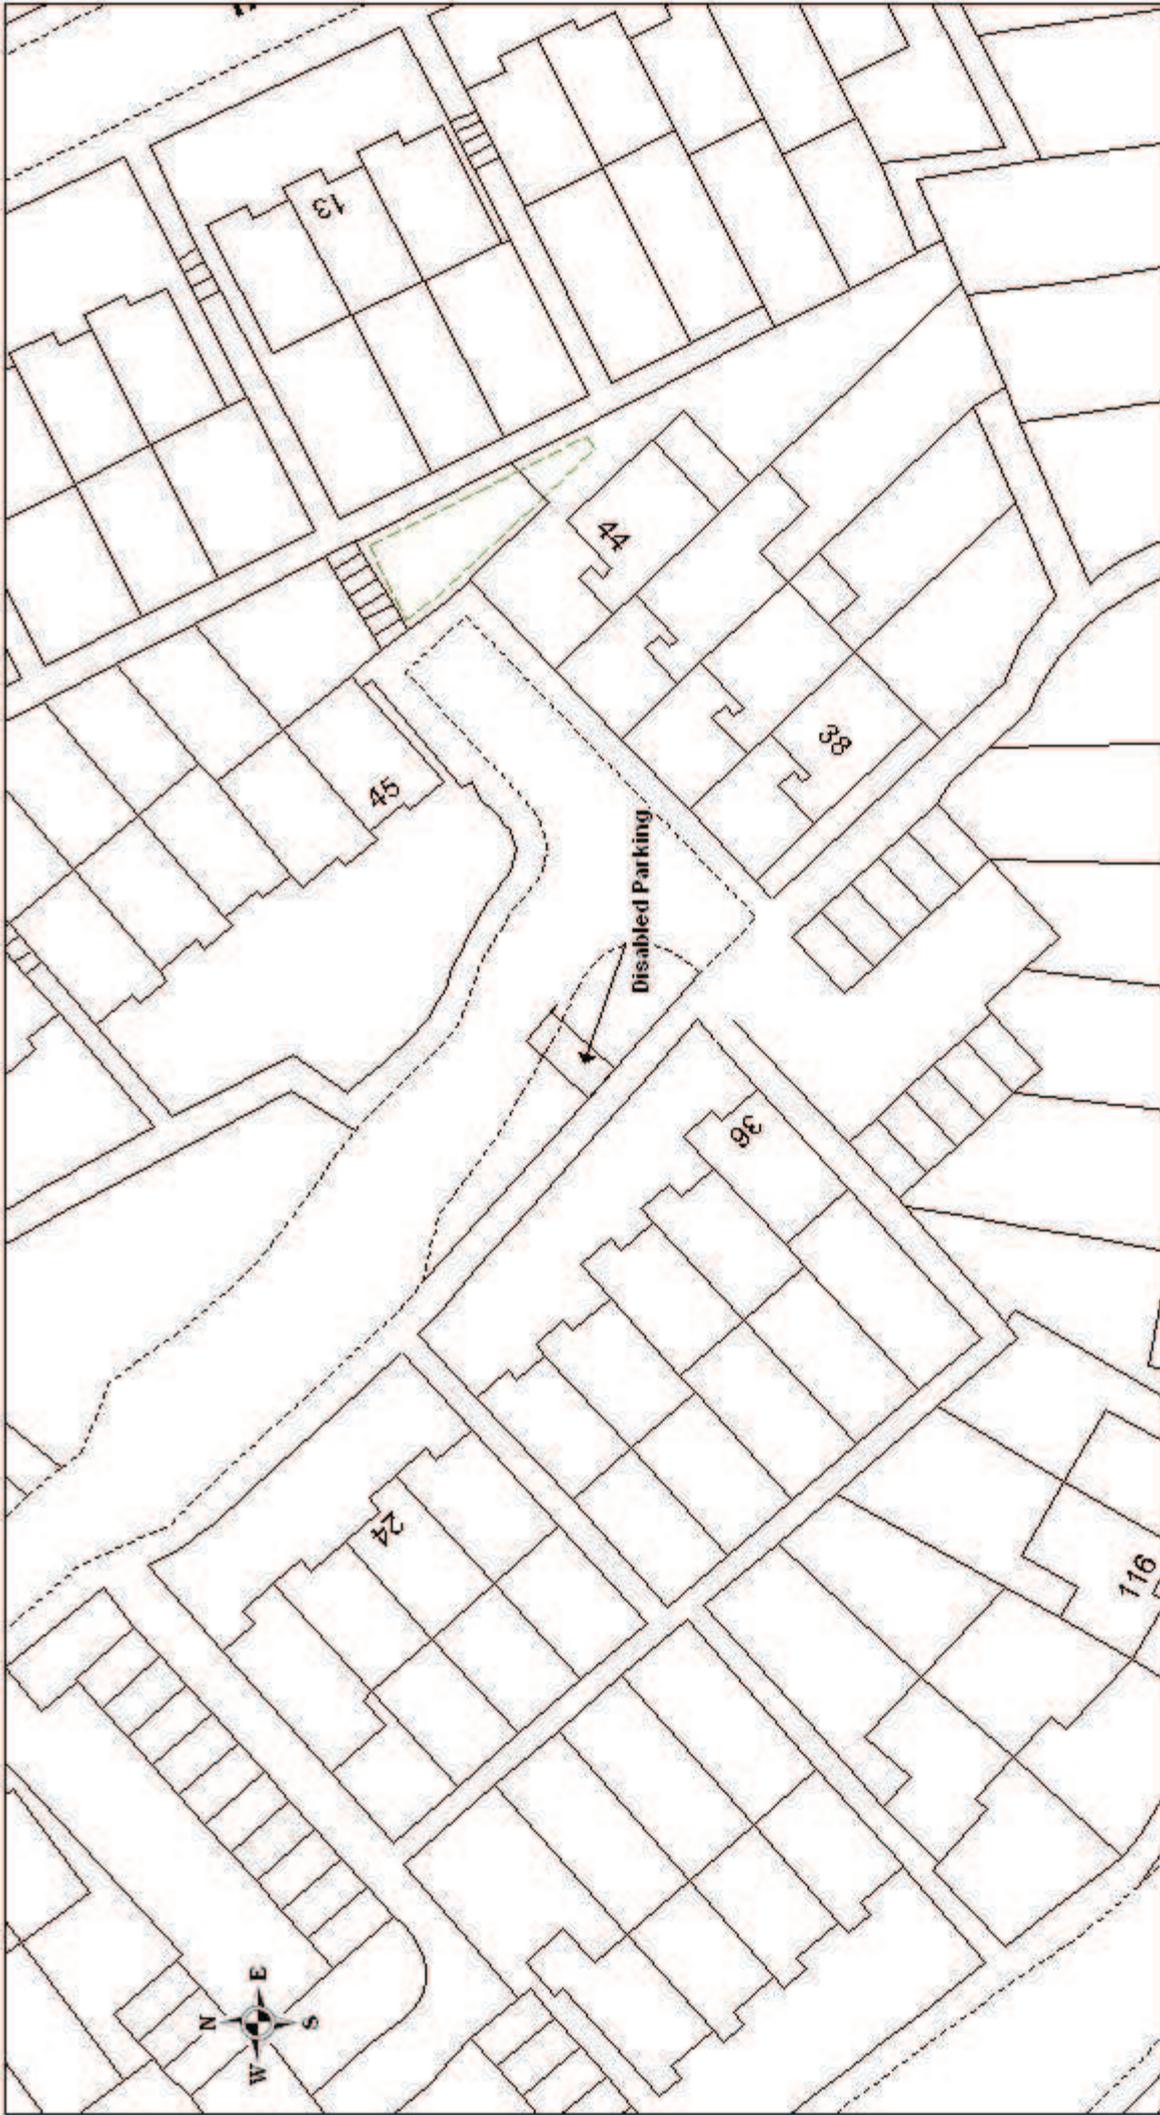

<p style="text-align: center;">Avon Green: disabled parking bay</p>		SCALE	1 : 500
		DATE	28/02/2012
		DRAWING No.	E/TMD01/07/C/N001
		DRAWN BY	PJH
		CHECKED BY	JF




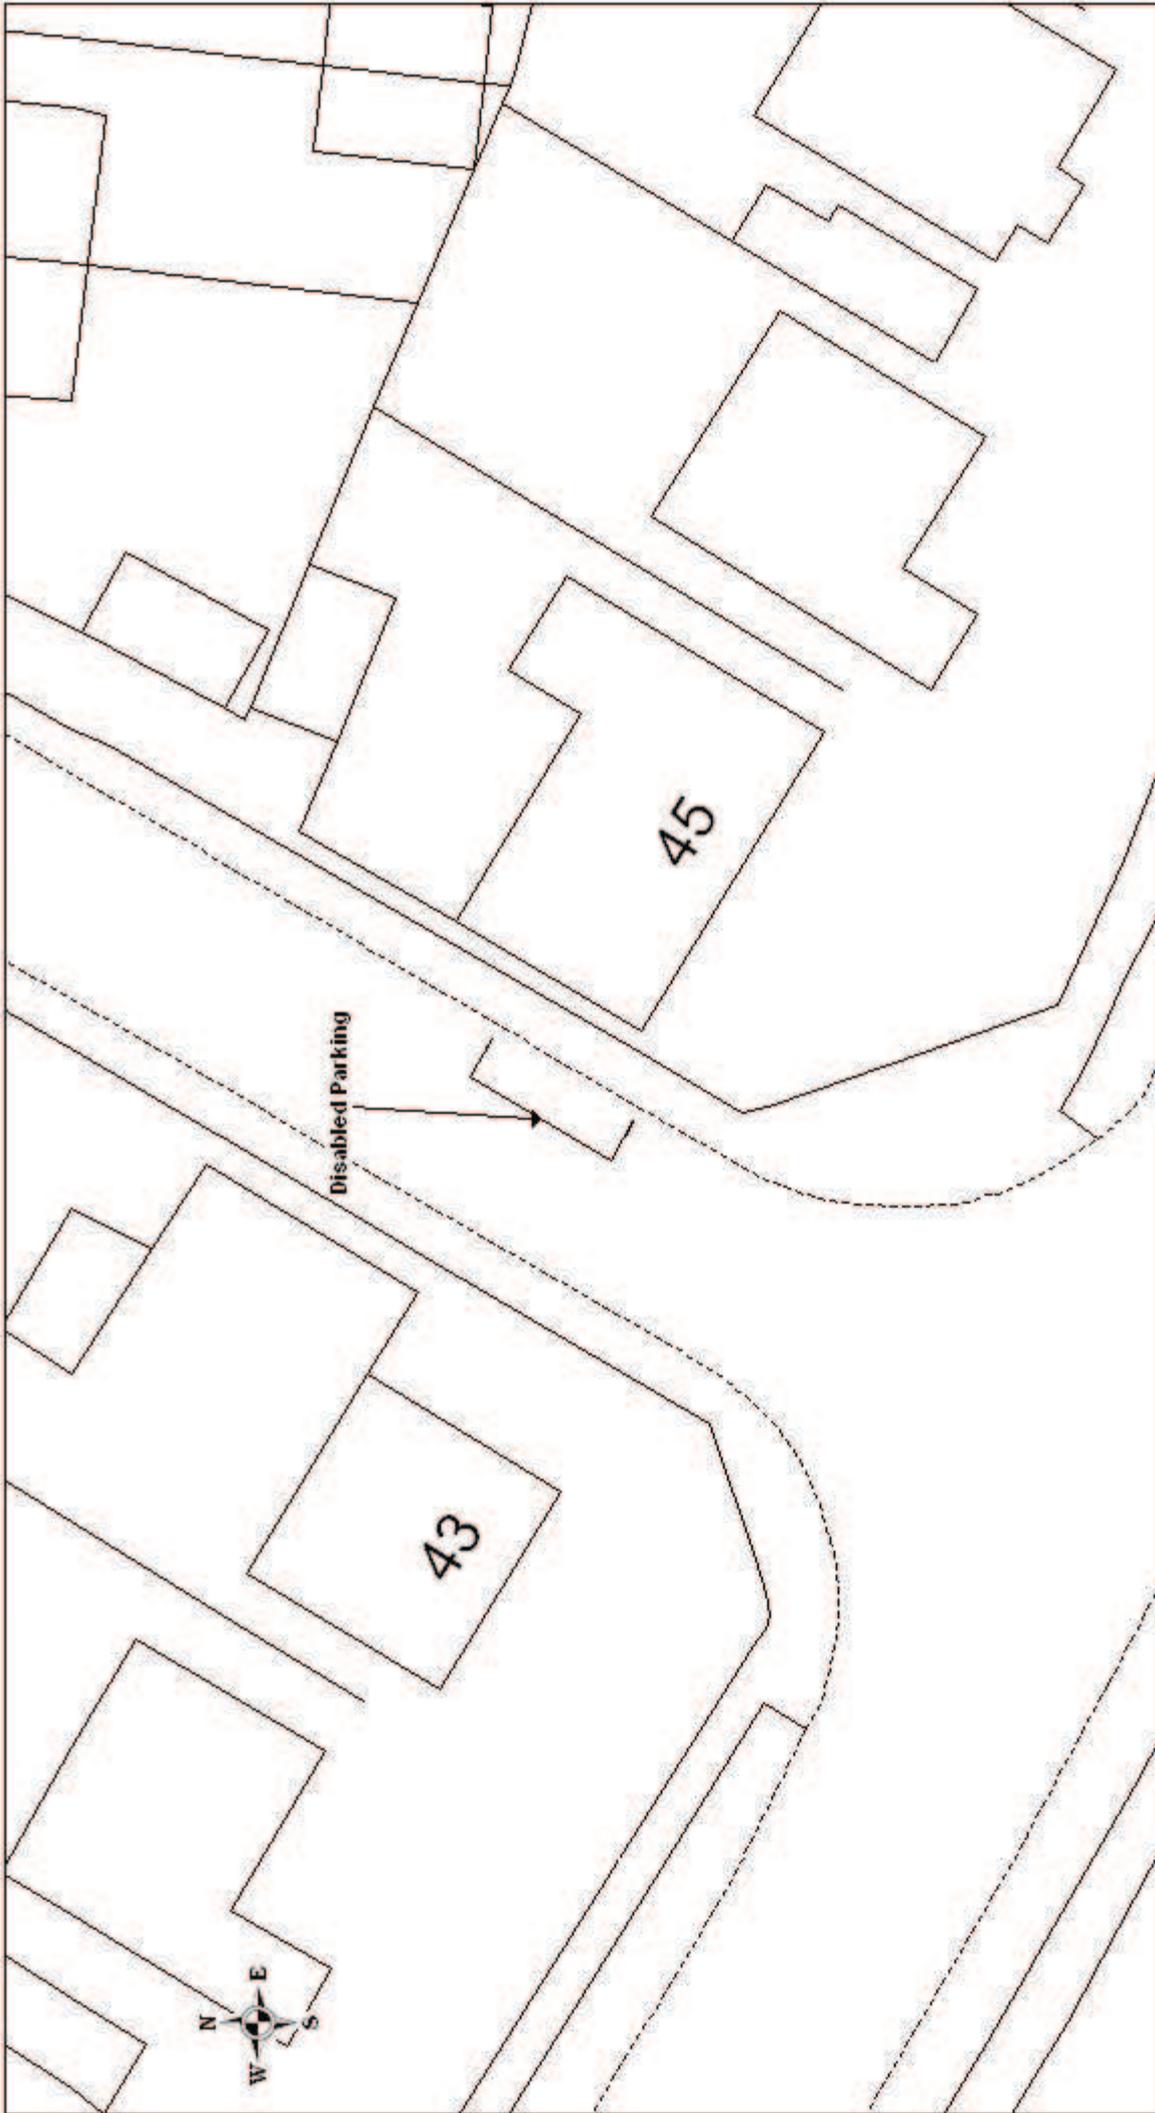

Cumberland Avenue: disabled parking bay

© Crown copyright. All rights reserved.
 Eastleigh Borough Council
 License No: 100019822/0306


SCALE	1 : 250
DATE	28/02/2012
DRAWING No.	E/T/M/01/07/C/N/002
DRAWN BY	PJH
CHECKED BY	JF

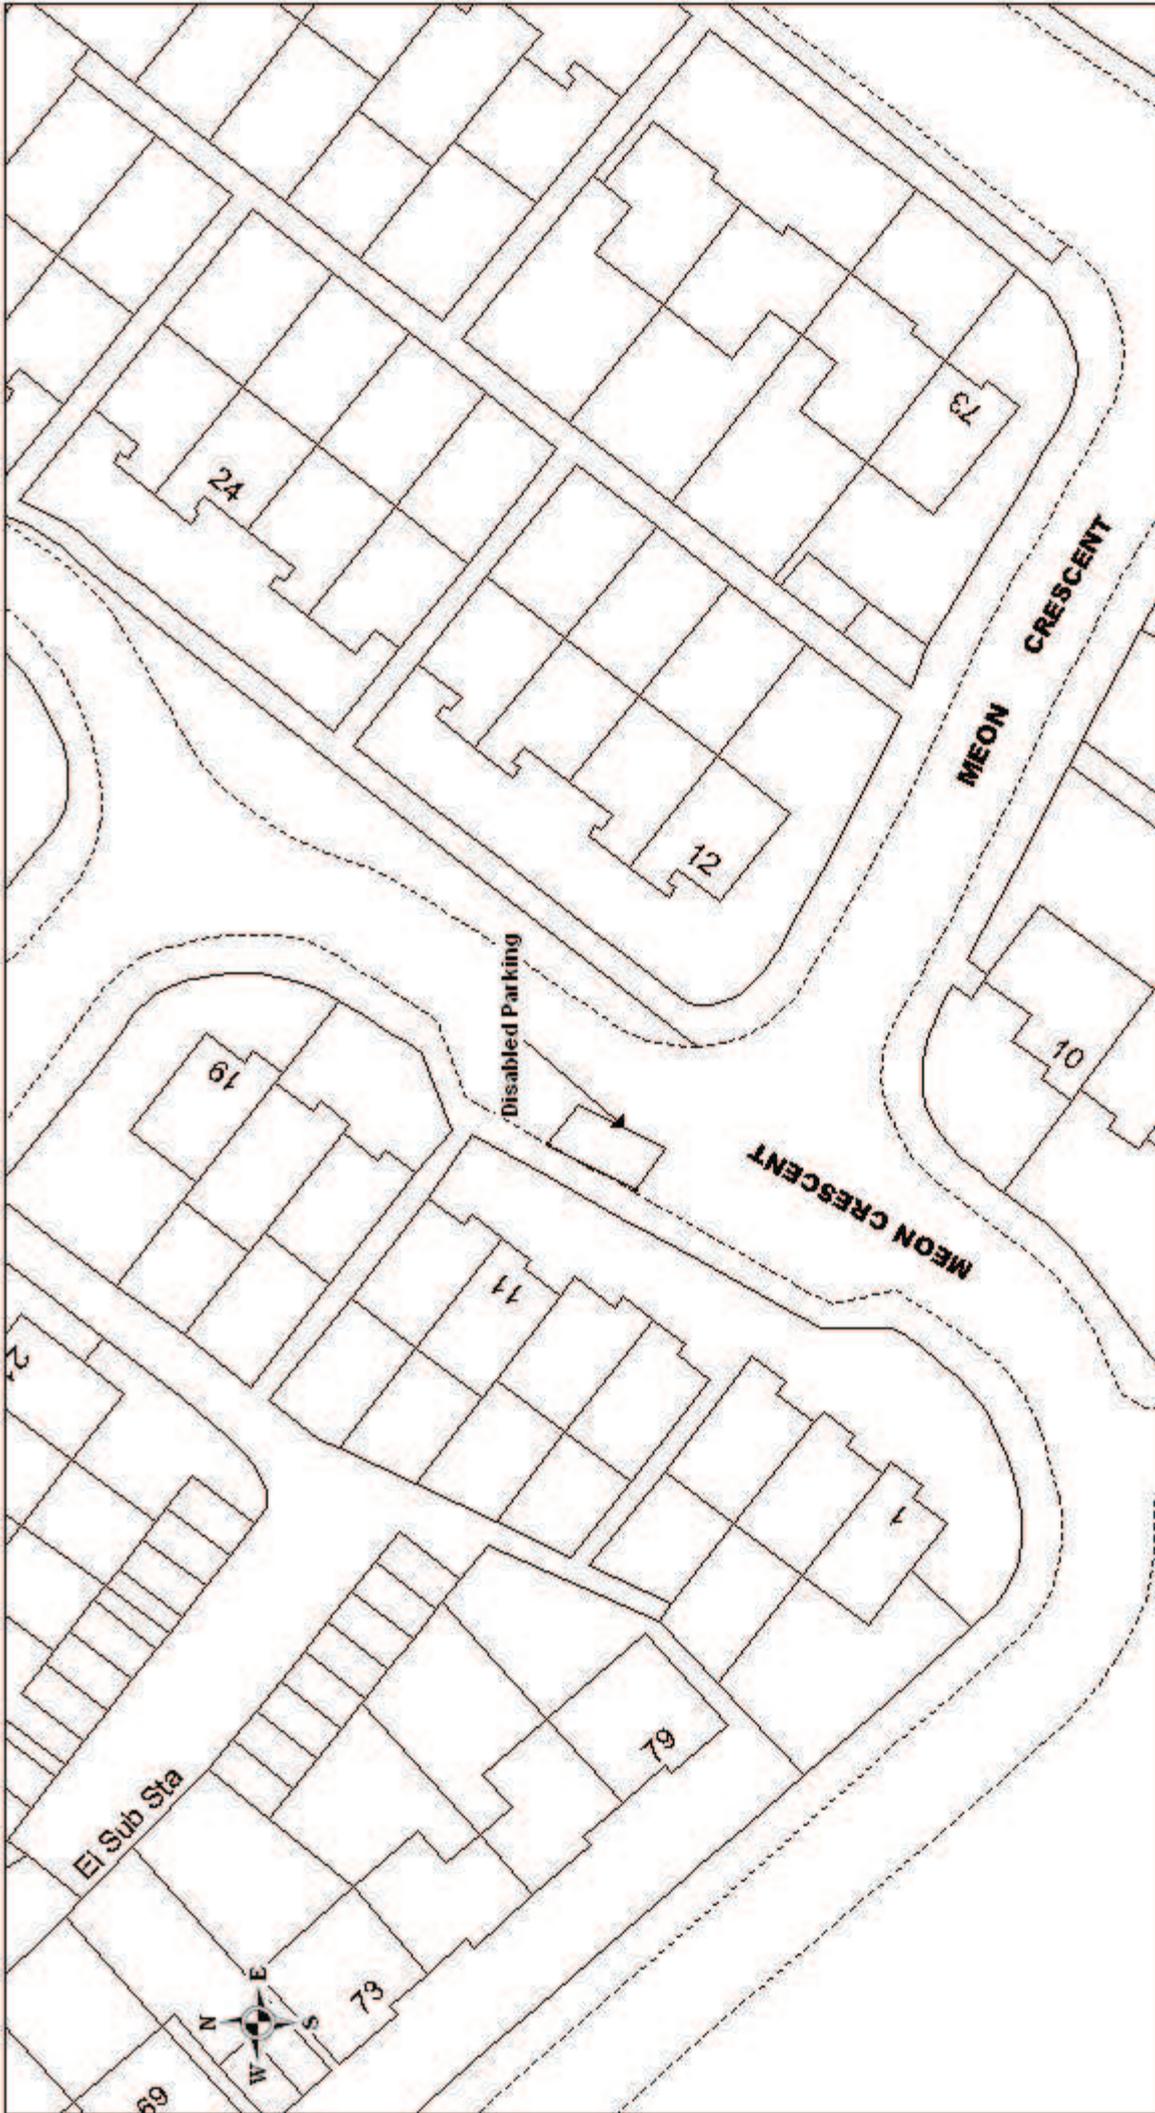

Meon Crescent: disabled parking bay

© Crown copyright. All rights reserved.
 Eastleigh Borough Council
 License No. 100019822/0306


SCALE	1 : 500
DATE	28/02/2012
DRAWING No.	E/TM/01/07/C/N/003
DRAWN BY	PJH
CHECKED BY	JF

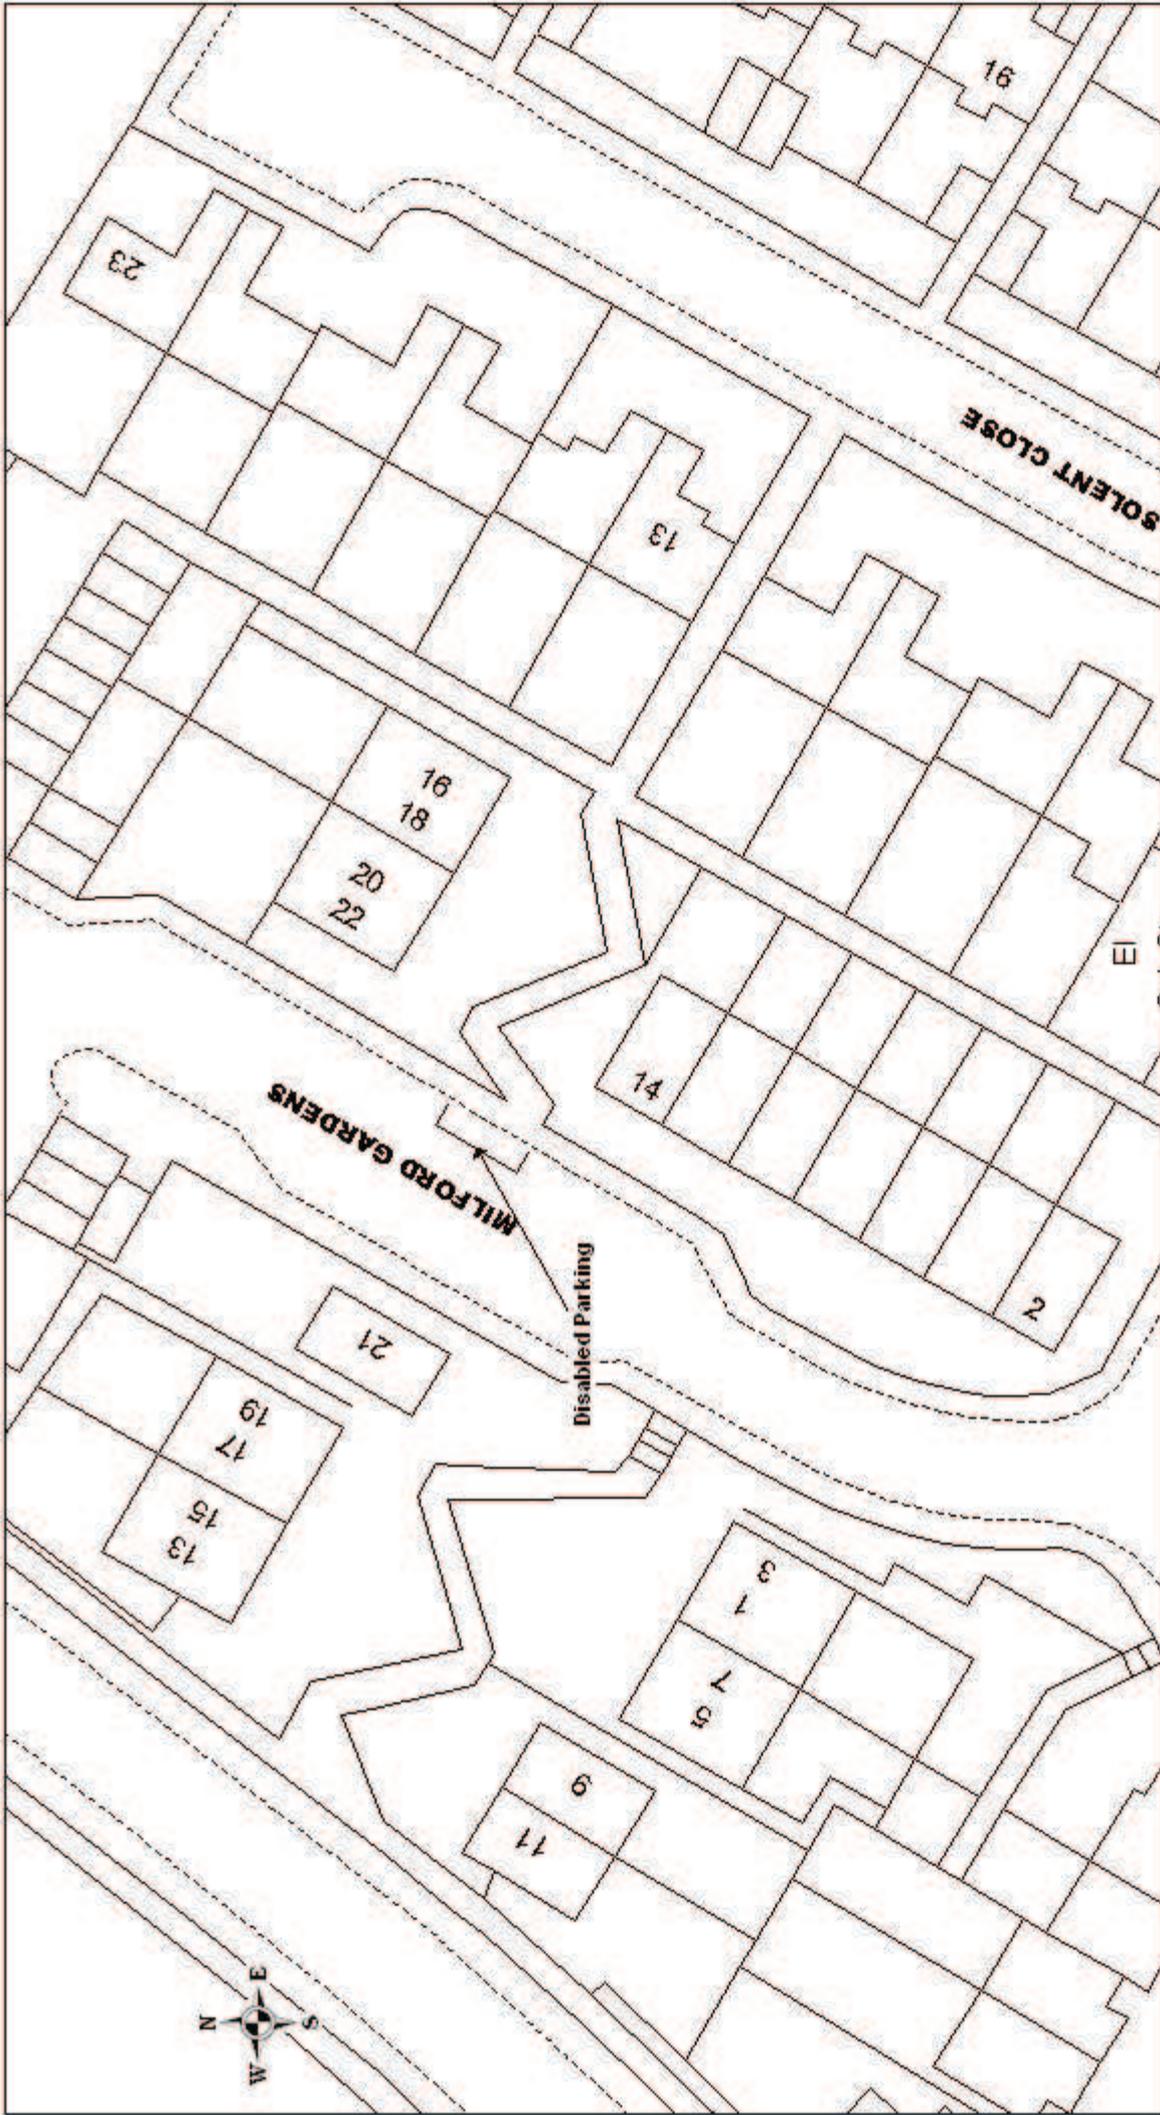

Milford Gardens: disabled parking bay

© Crown copyright. All rights reserved.
 Eastleigh Borough Council
 License No. 100019822/0306

SCALE	1 : 500
DATE	28/02/2012
DRAWING No.	E/TM/01/07/C/N/004
DRAWN BY	PJH
CHECKED BY	JF

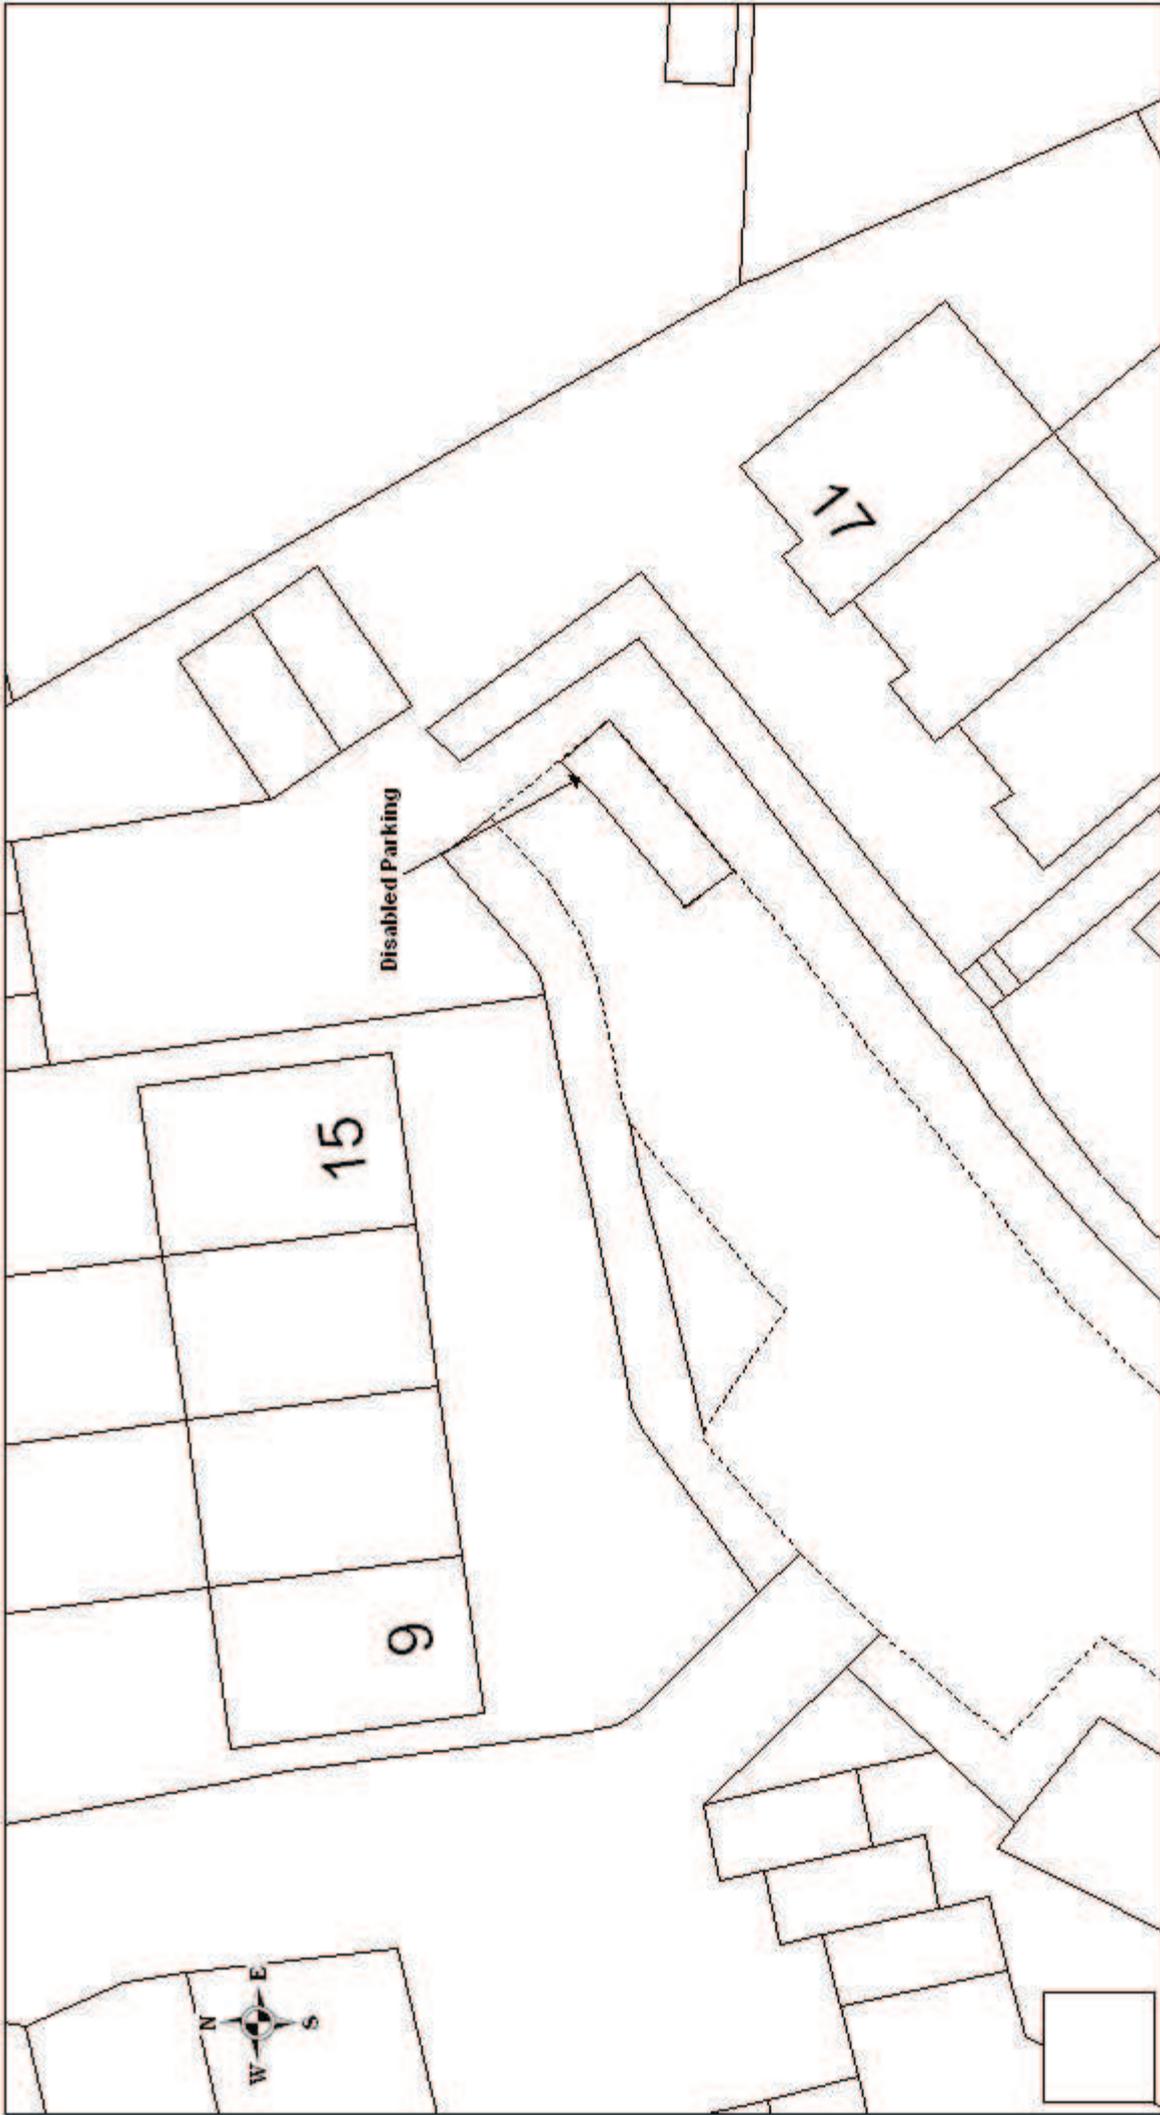

Ribble Close: disabled parking bay

© Crown copyright. All rights reserved.
Eastleigh Borough Council
Licence No. 100019822/0306

SCALE	1 : 250
DATE	28/02/2012
DRAWING No.	E/TMD1/07/C/N005
DRAWN BY	PJH
CHECKED BY	JF