

THE BOROUGH OF EASTLEIGH (HEDGE END, WEST END AND BOTLEY)
(AMENDMENT NO.7) ORDER 2012

The Council of the Borough of Eastleigh (hereinafter referred to as "the Council") pursuant to arrangements made under Section 19 of the Local Government Act 2000 with the Hampshire County Council in exercise of the powers of the said County Council under Sections 1, 2 and 4 of the Road Traffic Regulation Act 1984 ("the Act") and Part IV of Schedule 9 to the Act and of all other enabling powers, and after consultation with the Chief Officer of Police in accordance with Part III of Schedule 9 to the Act hereby makes the following Order:-

Commencement and Citation

1. This Order shall come into operation on 15 March 2012 and may be cited as the "Borough of Eastleigh (Hedge End, West End and Botley) (Amendment No.7) Order 2012".

Prohibition and Restriction of Waiting

2. In this Order the Principal Order means The Borough of Eastleigh (Hedge End, West End and Botley) Consolidation Order 2008

3. The Principal Order is hereby amended as follows:

(a) In the Fourteenth Schedule (Areas on the Highway Designated as Disabled Persons Parking Places) items numbered 6, 7 and 8 relating to Cobbett Way shall be revoked and replaced with:

6.	Cobbett Way	West	From the southern kerbline of the parking area near No.s 9 & 10 Cobbett Way northwards for a distance of 2.6 metres.	Within the bay marked by white lines (perpendicular to the highway).	Disabled Persons Vehicles	All Days	All Hours
7.	Cobbett Way	West	From a point 5 metres north of the southern kerbline of the parking area near No.s 9 & 10 Cobbett Way northwards for a distance of 2.4 metres.	Within the bay marked by white lines (perpendicular to the highway).	Disabled Persons Vehicles	All Days	All Hours
8.	Cobbett Way	North east	From a point 6.5 metres southeast of the north western property wall of Nos. 19 & 20 Cobbett Way south eastwards for a distance of 6.0 metres.	Within the bay marked by white lines (perpendicular to the highway).	Disabled Persons Vehicles	All Days	All Hours

8A. Coulsdon Road	South west	From a point 0.5 metres southeast of the north western boundary of No.1 Ferrybridge Green south eastwards for a distance of 5.5 metres.	Within the bay marked by white lines.	Disabled Persons Vehicles	All Days	All Hours
-------------------	------------	---	---------------------------------------	---------------------------	----------	-----------

8B. Coulsdon Road	South west	From a point 3.5 metres northwest of the south eastern boundary of No.23 Ferrybridge Green south eastwards for a distance of 6.5 metres.	Within the bay marked by white lines.	Disabled Persons Vehicles	All Days	All Hours
-------------------	------------	--	---------------------------------------	---------------------------	----------	-----------

(b) In the Fourteenth Schedule (Areas on the Highway Designated as Disabled Persons Parking Places) after item number 12 relating to High Street, West End there shall be inserted:

12A Longclose Road	South east	From a point 1.5 metres east of the western property wall of No.32 Longclose Road eastwards perpendicular to the highway for a distance of 3 metres, length 5.7 metres.	Within the bay marked by white lines.	Disabled Persons Vehicles	All Days	All Hours
--------------------	------------	---	---------------------------------------	---------------------------	----------	-----------

12B Longclose Road	South east	From a point 1 metre east of the western property wall of No.38 Longclose Road westwards perpendicular to the highway for a distance of 2.9 metres, length 5.8 metres.	Within the bay marked by white lines.	Disabled Persons Vehicles	All Days	All Hours
--------------------	------------	--	---------------------------------------	---------------------------	----------	-----------

(c) In the Fourteenth Schedule (Areas on the Highway Designated as Disabled Persons Parking Places) item number 18 relating to St Catherines View shall be revoked.

Dated this day of 2012

THE COMMON SEAL of EASTLEIGH)
BOROUGH COUNCIL was hereunto)
affixed in the presence of:-)

Head of Legal & Democratic Services


DATED 2012


BOROUGH OF EASTLEIGH

THE BOROUGH OF EASTLEIGH
(HEDGE END, WEST END AND
BOTLEY) (AMENDMENT NO.7)
ORDER 2012


A R Ward
Head of Legal & Democratic Services
Eastleigh Borough Council
Civic Offices
Leigh Road
Eastleigh
Hampshire
SO50 9YN


U:\Legal & Democratic Services\Democratic
Services\COMADMIN\TRAFORDS\DECRIM\NONCPZ\
PARISHES\HEWEB\AMENDNOX DPPB REVIEW 2012\HEWEB DPPB
REVIEW 2012 ORDER.doc

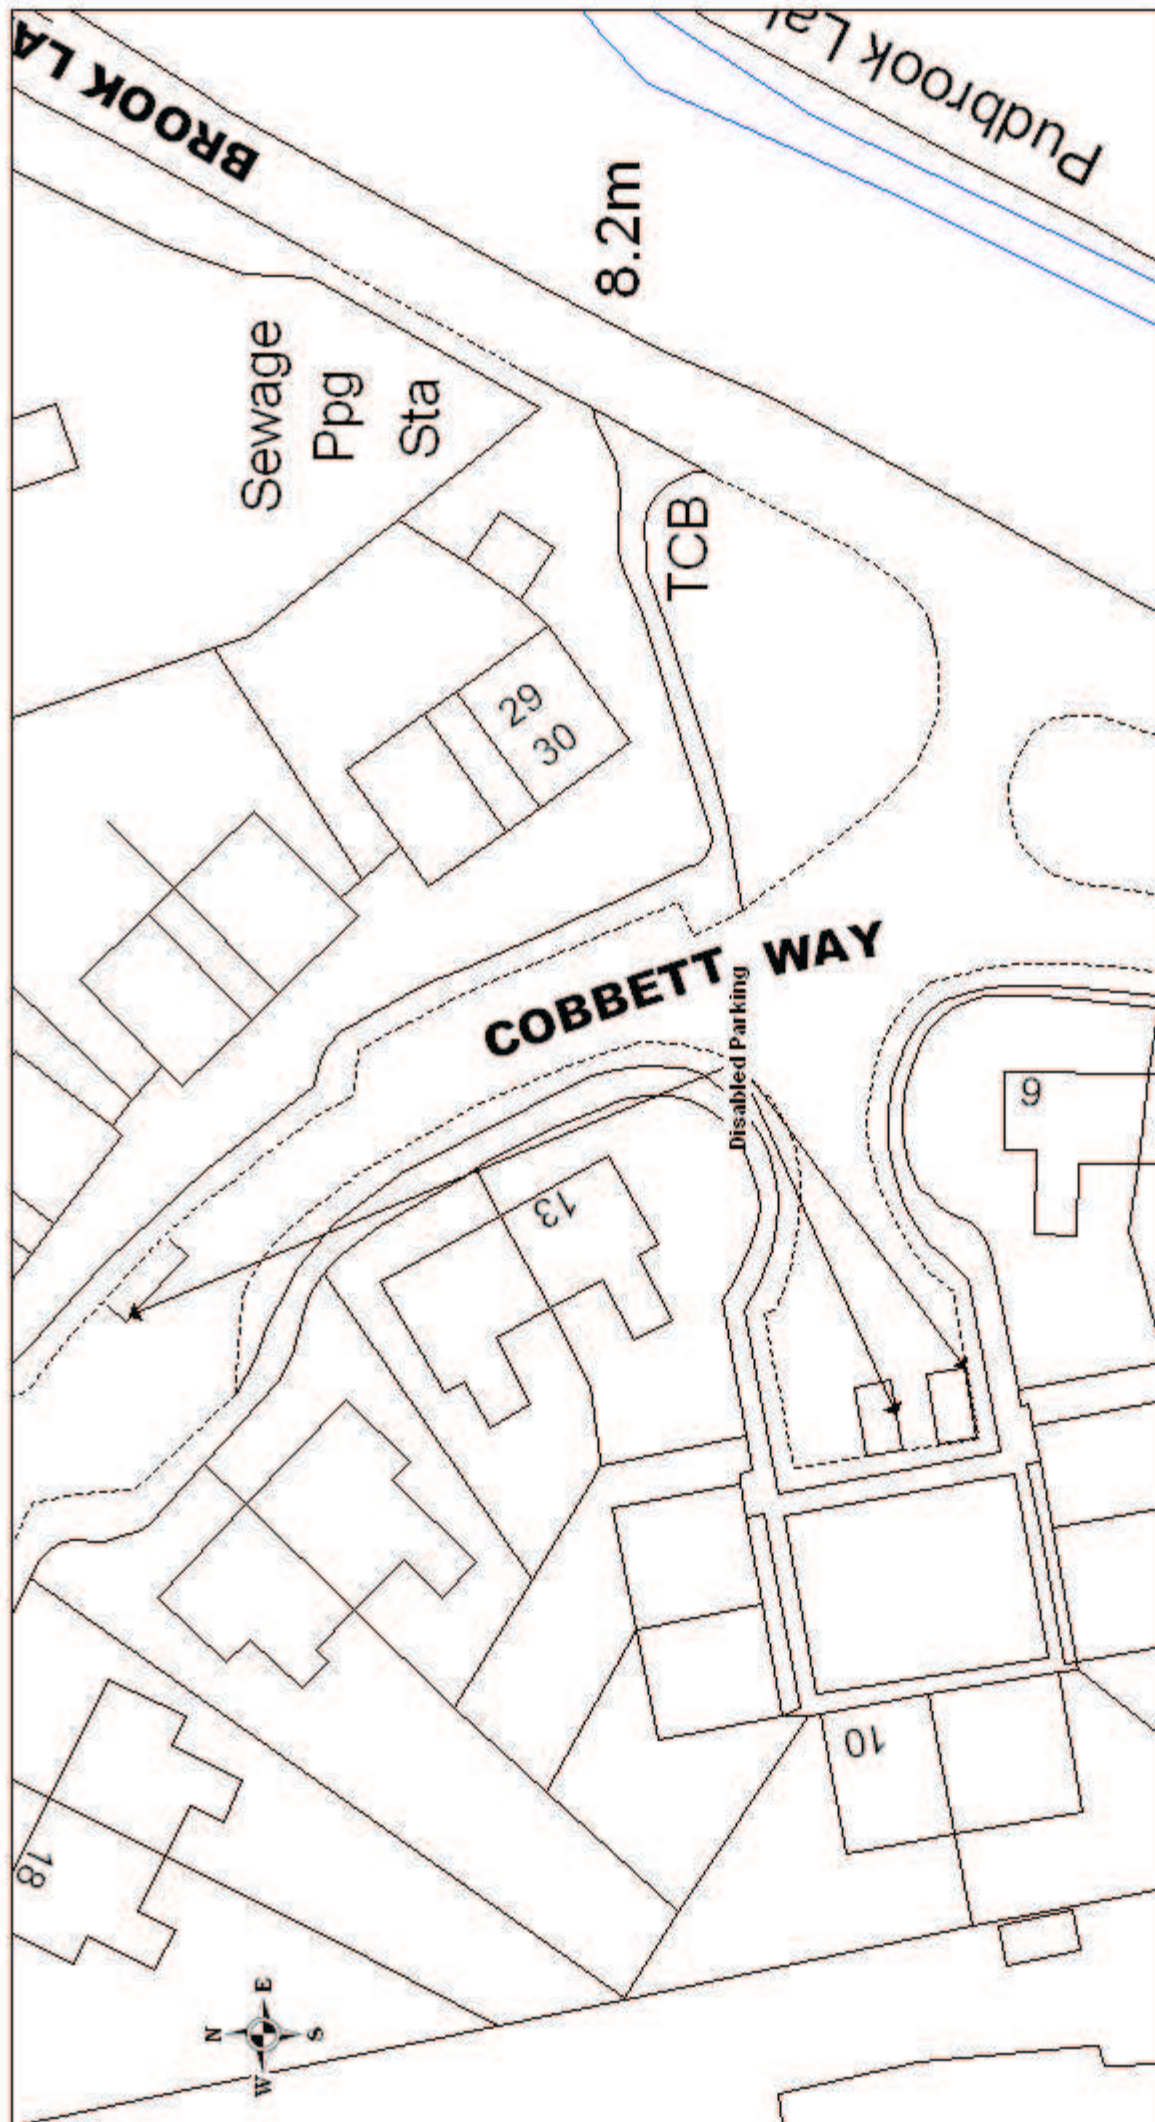


	Cobbett Way: disabled parking bays	
	SCALE	1 : 500
	DATE	28/02/2012
	DRAWING No.	E/TM/01/07/C/Q/001
	DRAWN BY	PJH
CHECKED BY		JF



	Coulsdon Road: disabled parking bays	
	SCALE	1 : 250
	DATE	28/02/2012
	DRAWING No.	E/TM/01/07/C/Q/002
	DRAWN BY	PJH
<small>© Crown copyright. All rights reserved. Eastleigh Borough Council Licence No. 100019922 (3006)</small>		CHECKED BY
		JF

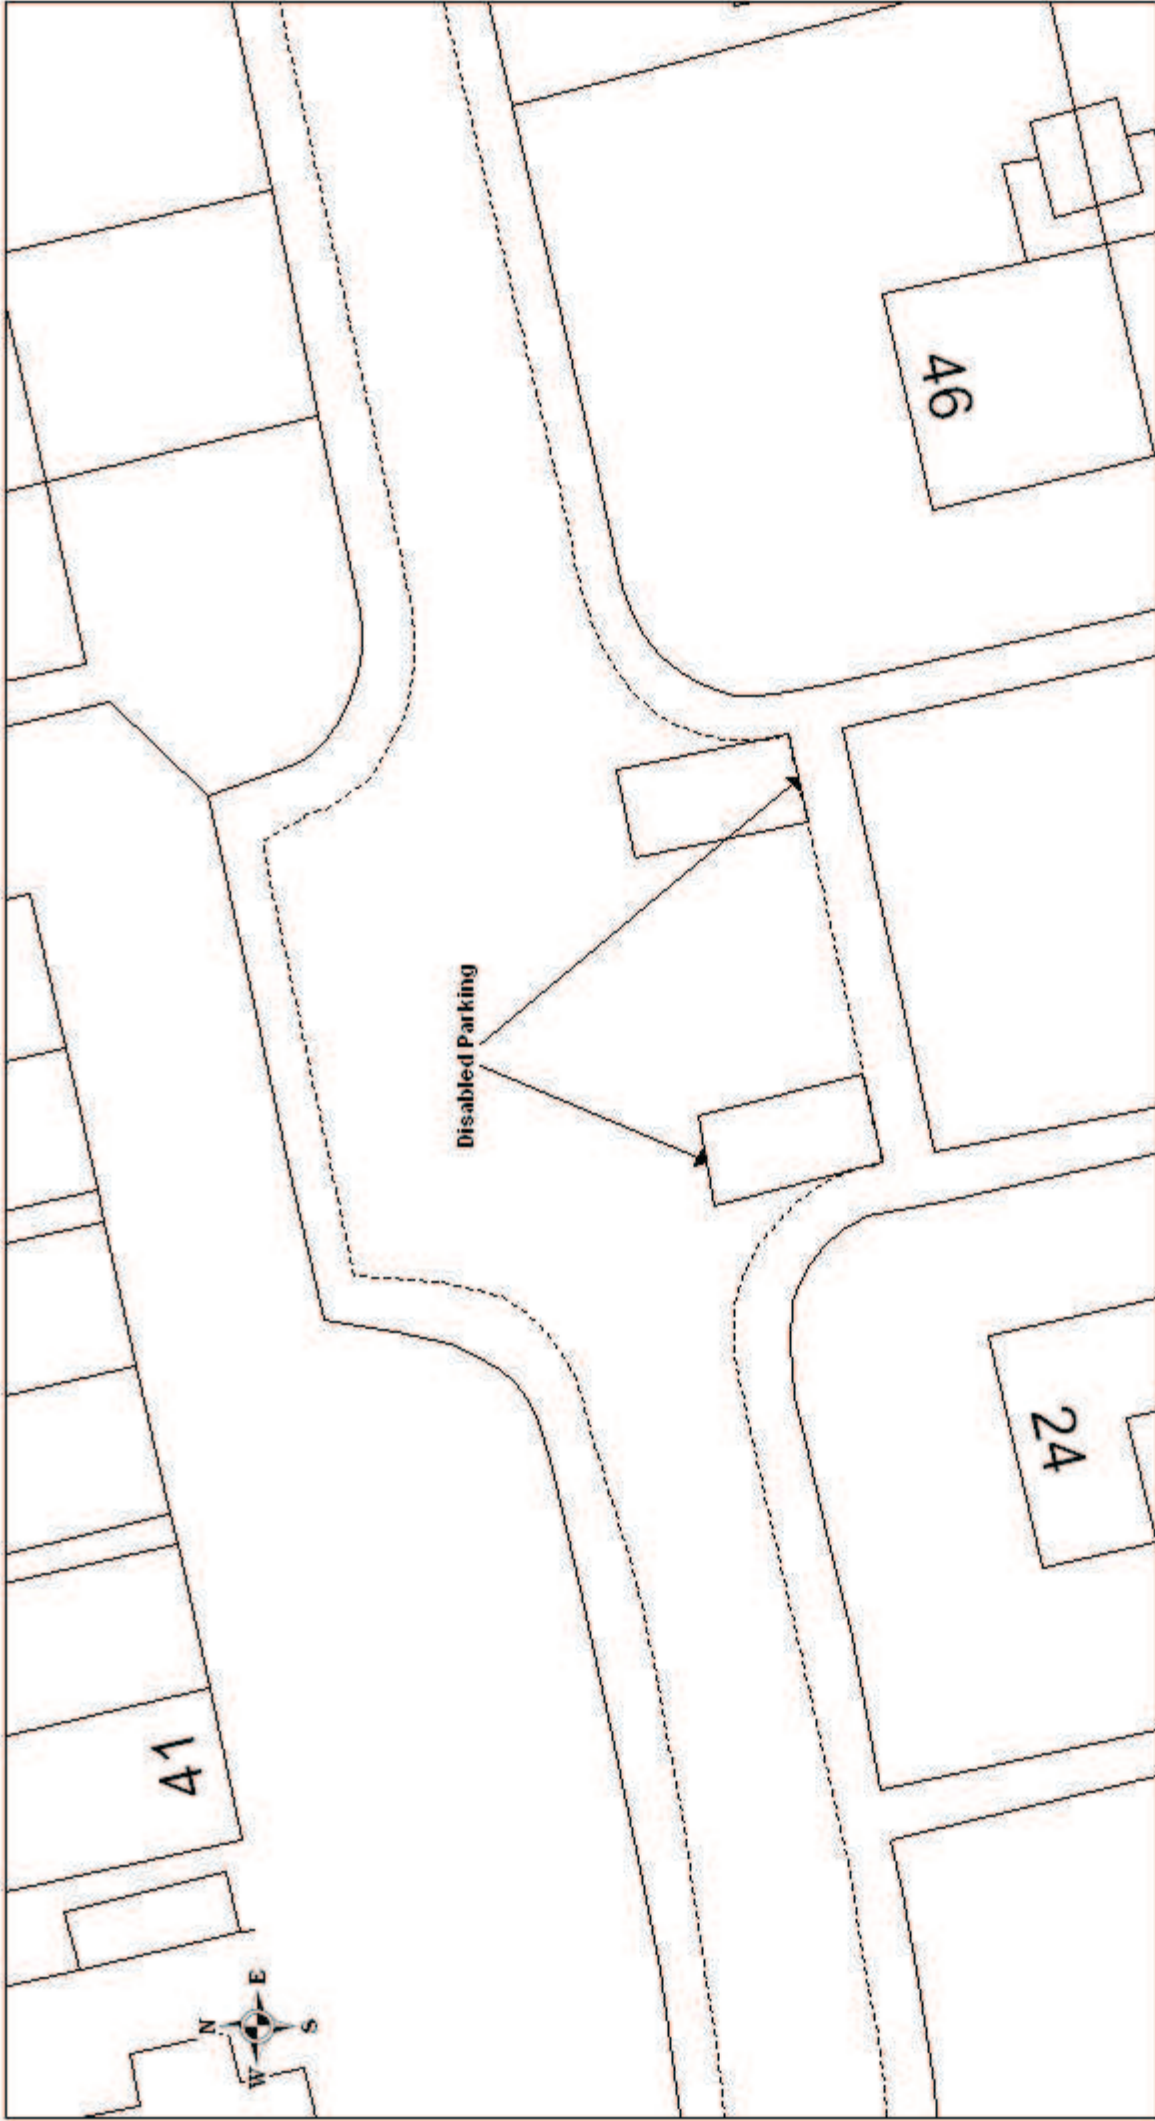

	Long Close Road: disabled parking bays	
	SCALE	1 : 250
	DATE	28/02/2012
	DRAWING No.	E/TM/01/07/C/Q/003
	DRAWN BY	PJH
<small>© Crown copyright. All rights reserved. Eastleigh Borough Council Licence No. 100019822-0306</small>		CHECKED BY
		JF