

THE BOROUGH OF EASTLEIGH (VARIOUS ROADS) (PROHIBITION OF
VERGE PARKING) (AMENDMENT NO.3) ORDER 2012

The Council of the Borough of Eastleigh (hereinafter referred to as "the Council") pursuant to arrangements made under Section 19 of the Local Government Act 2000 with the Hampshire County Council in exercise of the powers of the said County Council under Sections 1, 2 and 4 of the Road Traffic Regulation Act 1984 ("the Act") and Part IV of Schedule 9 to the Act, and of all other enabling powers, and after consultation with the Chief Officer of Police in accordance with Part III of Schedule 9 to the Act hereby makes the following Order:-

Commencement and Citation

1. This Order shall come into operation on 16 January 2012 and may be cited as "the Borough of Eastleigh (Various Roads) (Prohibition of Verge Parking) (Amendment No.3) Order 2012".

Prohibition and Restriction of Waiting

2. In this Order the Principal Order means Borough of Eastleigh (Various Roads) (Prohibition of Verge Parking) Order 2006
3. The Principal Order is hereby amended as follows:
 - (a) In the Schedule after item number 3 relating to Bodycoats Road there shall be inserted:

3A.	Broadway	West	From its Northern Junction with Hamble Lane to its Southern Junction with Hamble Lane.
-----	----------	------	--
 - (b) In the Schedule after item number 17 relating to Queens View there shall be inserted:

17A.	Queens View Spur	Both	From its junction with Queens View/ Castle Road in a South easterly direction for its entire length.
------	------------------	------	--

Dated this day of 2012

THE COMMON SEAL of EASTLEIGH)
BOROUGH COUNCIL was hereunto)
affixed in the presence of:-)

Head of Legal & Democratic Services


DATED _____ 2012

BOROUGH OF EASTLEIGH

THE BOROUGH OF EASTLEIGH
(VARIOUS ROADS) (PROHIBITION
OF VERGE PARKING)
(AMENDMENT NO.3) ORDER 2012

A R Ward
Head of Legal & Democratic Services
Eastleigh Borough Council
Civic Offices
Leigh Road
Eastleigh
Hampshire
SO50 9YN

U:\Legal & Democratic Services\Democratic
Services\COMADMIN\TRAFORDS\DECIM\VERGES\
AMENDMENTS\AMEND NO.X BROADWAY\BROADWAY ORDER.DOC

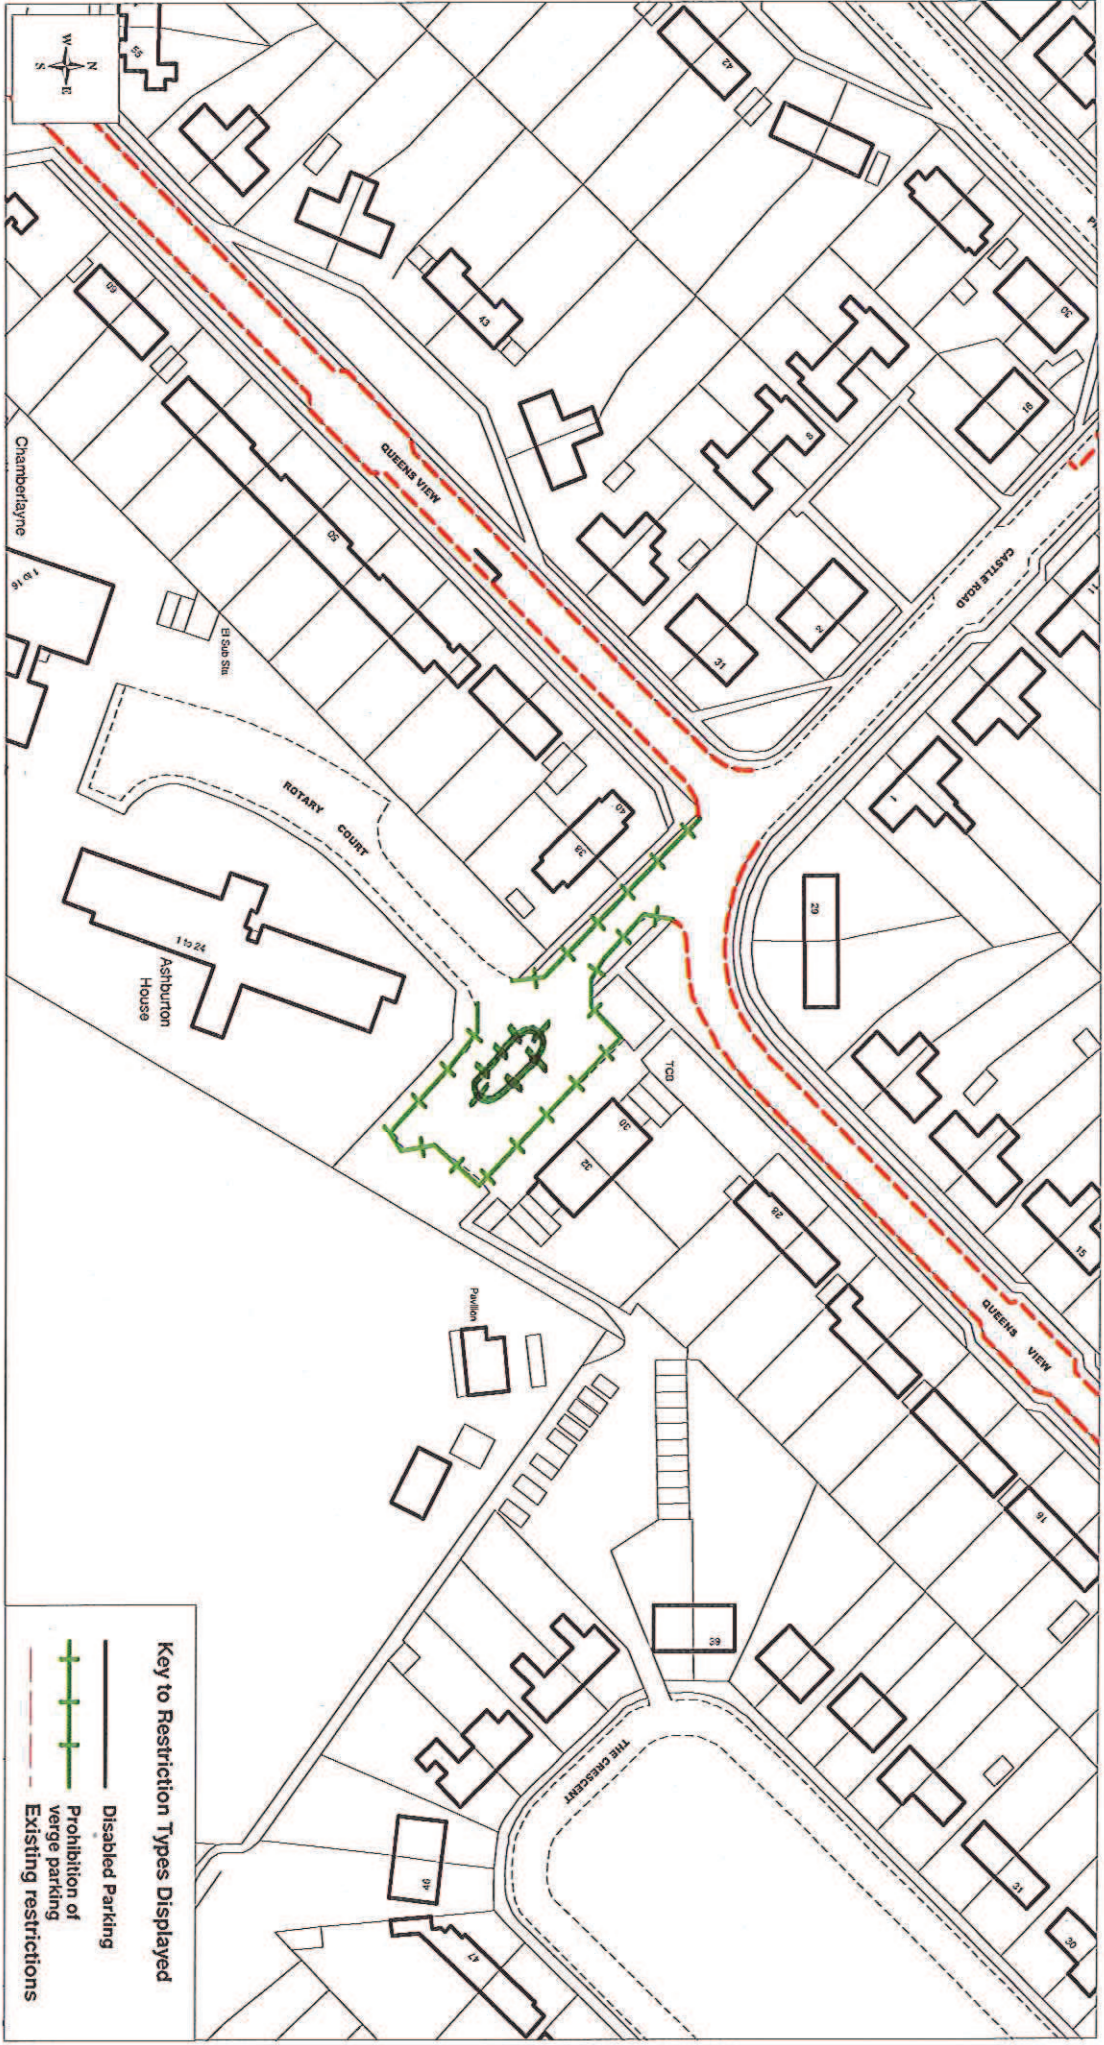

Key to Restriction Types Displayed

- Disabled Parking
- Prohibition of verge parking
- Existing restrictions

Prohibition of verge parking' Queens View



(c) Crown copyright. All rights reserved
 Eastleigh Borough Council
 Licence No. 100019622 (2006)

SCALE	1 : 1250
DATE	23/06/2011
DRAWING No.	E/m/01/M/030/004
DRAWN BY	JF
CHECKED BY	SRW



Key to Restriction Types Displayed

 **Prohibition of verge parking**



'Prohibition of verge parking' Broad Way

SCALE	1 : 1250
DATE	23/06/2011
DRAWING No.	
DRAWN BY	
CHECKED BY	

(c) Crown copyright. All rights reserved
Eastleigh Borough Council
Licence No. 100019622 (2006)