

THE BOROUGH OF EASTLEIGH (CHANDLERS FORD AND  
HILTINGBURY) (PROHIBITION AND RESTRICTION OF WAITING)  
(DISABLED PERSONS PARKING PLACES)  
(AMENDMENT NO.12) ORDER 2013

The Council of the Borough of Eastleigh (hereinafter referred to as "the Council") pursuant to arrangements made under Section 19 of the Local Government Act 2000 with the Hampshire County Council in exercise of the powers of the said County Council under Sections 1, 2 and 4 of the Road Traffic Regulation Act 1984 ("the Act") and Part IV of Schedule 9 to the Act, and of all other enabling powers, and after consultation with the Chief Officer of Police in accordance with Part III of Schedule 9 to the Act hereby makes the following Order:-

Commencement and Citation

1. This Order shall come into operation on 1 March 2013 and may be cited as the "Borough of Eastleigh (Chandlers Ford and Hiltingbury) (Prohibition and Restriction of Waiting) (Disabled Persons Parking Places) (Amendment No.12) Order 2013".

Prohibition and Restriction of Waiting

2. In this Order the Principal Order means The Borough of Eastleigh (Chandlers Ford and Hiltingbury) (Prohibition and Restriction of Waiting) (Disabled Persons Parking Places) Order 2004

3. The Principal Order is hereby amended as follows:

(a) In the First Schedule (No Waiting at Any Time) after item number 1B relating to Beech Road there shall be inserted:

- |     |                |       |   |
|-----|----------------|-------|---|
| 1C. | Bodycoats Road | North | From its junction with Warren Avenue westwards for a distance of 18 metres. |
| 1D. | Bodycoats Road | North | From its junction with Warren Avenue eastwards for a distance of 16 metres. |

(b) In the First Schedule (No Waiting at Any Time) item number 19B relating to Eagle Close shall be revoked and replaced with:

- |        |             |                      |  |
|--------|-------------|----------------------|--|
| 19Bi.  | Eagle Close | East and south sides | From its junction with Mayflower close southwards and westwards for a distance of 289 metres.                  |
| 19Bii. | Eagle Close | South side           | From a point 310 metres southwest of its junction with Mayflower Close westwards for a distance of 113 metres. |

(c) In the First Schedule (No Waiting at Any Time) after item number 21O relating to Hillcrest Avenue there shall be inserted:

21P. Hillcrest Avenue South From its junction with Warren Avenue westwards for a distance of 20 metres.

21Q. Hillcrest Avenue South From its junction with Warren Avenue eastwards for a distance of 21 metres.

(d) In the First Schedule (No Waiting at Any Time) after item number 32Aiv relating to Kingsway there shall be inserted:

32Av. Kingsway Both From a point 40 metres north of its junction with Broxburn Close northeastwards for a distance of 19 metres.

(e) In the First Schedule (No Waiting at Any Time) item number 52 relating to School Close shall be revoked and replaced with:

52. School Close Northeast and northwest From a point 74 metres northwest of its junction with School Lane northwestwards and southwestwards for a distance of 131 metres (including the turning head).

52i. School Close Southwest From a point 64 metres northwest of its junction with School Lane north-westwards for a distance of 34 metres.

52ii. School Close Southwest and Southeast From a point 105 metres northwest of its junction with School Lane north-eastwards and north-westwards for a distance of 115 metres (including the turning head).

(f) In the First Schedule (No Waiting at Any Time) after item number 64C relating to Sycamore Avenue there shall be inserted:

64D. Tangmere Rise North From its junction with Ford Avenue westwards for a distance of 35 metres.

64E. Tangmere Rise South From its junction with Ford Avenue westwards for a distance of 33 metres.

(g) In the First Schedule (No Waiting at Any Time) after item number 77 relating to Victory Close there shall be inserted:


77i. Warren Avenue Both From its junction with Hillcrest Avenue southwards for a distance of 15 metres.


77ii. Warren Avenue East From its junction with Bodycoats Road northwards for a distance of 13 metres.

77iii. Warren Avenue West From its junction with Bodycoats Road northwards for a distance of 15 metres.

Dated this 19th day of February 2013

THE COMMON SEAL of EASTLEIGH )  
BOROUGH COUNCIL was hereunto )  
affixed in the presence of:- )

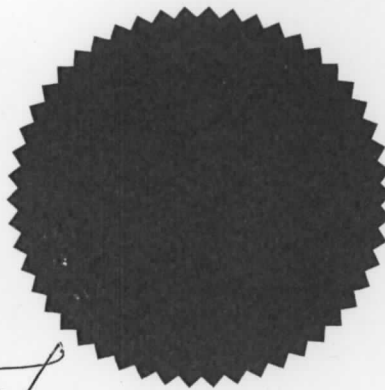

  
Asst Head of Legal & Democratic Services

BOROUGH OF EASTLEIGH

THE BOROUGH OF EASTLEIGH  
(CHANDLER FORD AND  
HILTBURY) PROHIBITION AND  
RESTRICTION OF WAITING  
DISABLED PERSONS PARKING  
PLACES (AMENDMENT NO.12)  
ORDER 2013

A R Ward  
Head of Legal & Democratic Services  
Eastleigh Borough Council  
Civic Offices  
Liph Road  
Eastleigh  
Hampshire  
SO50 9YH

DATED 19 February 2013


BOROUGH OF EASTLEIGH  
THE BOROUGH OF EASTLEIGH  
(CHANDLERS FORD AND  
HILTINBURY) (PROHIBITION AND  
RESTRICTION OF WAITING)  
(DISABLED PERSONS PARKING  
PLACES) (AMENDMENT NO.12)  
ORDER 2013

A R Ward  
Head of Legal & Democratic Services  
Eastleigh Borough Council  
Civic Offices  
Leigh Road  
Eastleigh  
Hampshire  
SO50 9YN

U:\Legal & Democratic Services\Democratic  
Services\COMADMIN\TRAFFORDSIDE\CRIMNONCPZ\PARISHES\CFH\AMEND  
NO.X- EAGLE CLOSE\CFH AMEND EAGLE CLOSE ORDER.doc





<p><b>EASTLEIGH</b> BOROUGH COUNCIL</p> <p>Eagle Close: No waiting at any time</p> <p>© Crown copyright. All rights reserved Eastleigh Borough Council Licence No. 100019622 (2006)</p>		SCALE	1 : 500
		DATE	24/01/2013
		DRAWING No.	E/TM/01/N/17/001/1
		DRAWN BY	PJH
		CHECKED BY	SRW

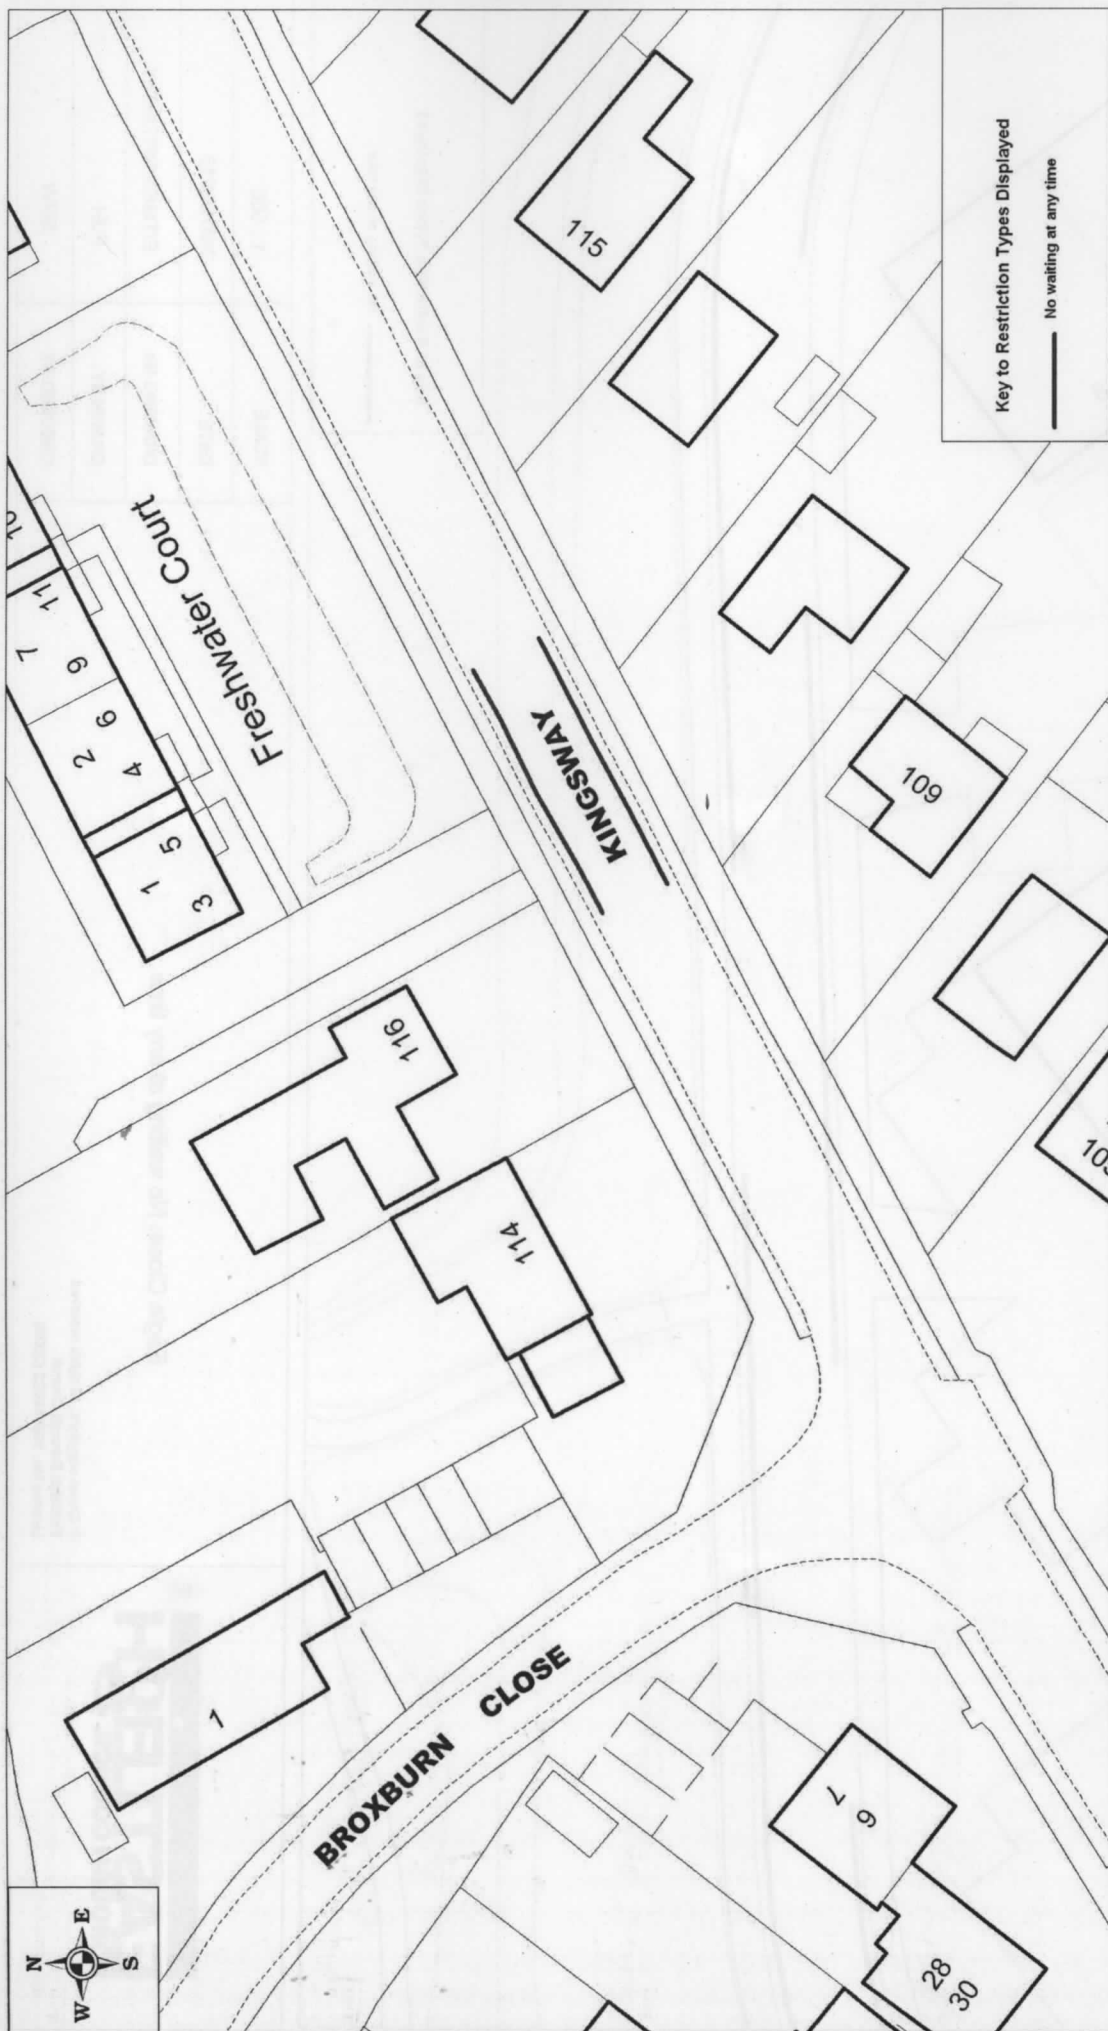

<p><b>EASTLEIGH</b> BOROUGH COUNCIL</p> <p>Kingsway: No waiting at any time</p> <p>© Crown copyright. All rights reserved Eastleigh Borough Council Licence No. 100019622 (2006)</p>		SCALE	1 : 500
		DATE	24/01/2013
		DRAWING No.	E/TM/01/IN/17/002/1
		DRAWN BY	PJH
		CHECKED BY	SRW



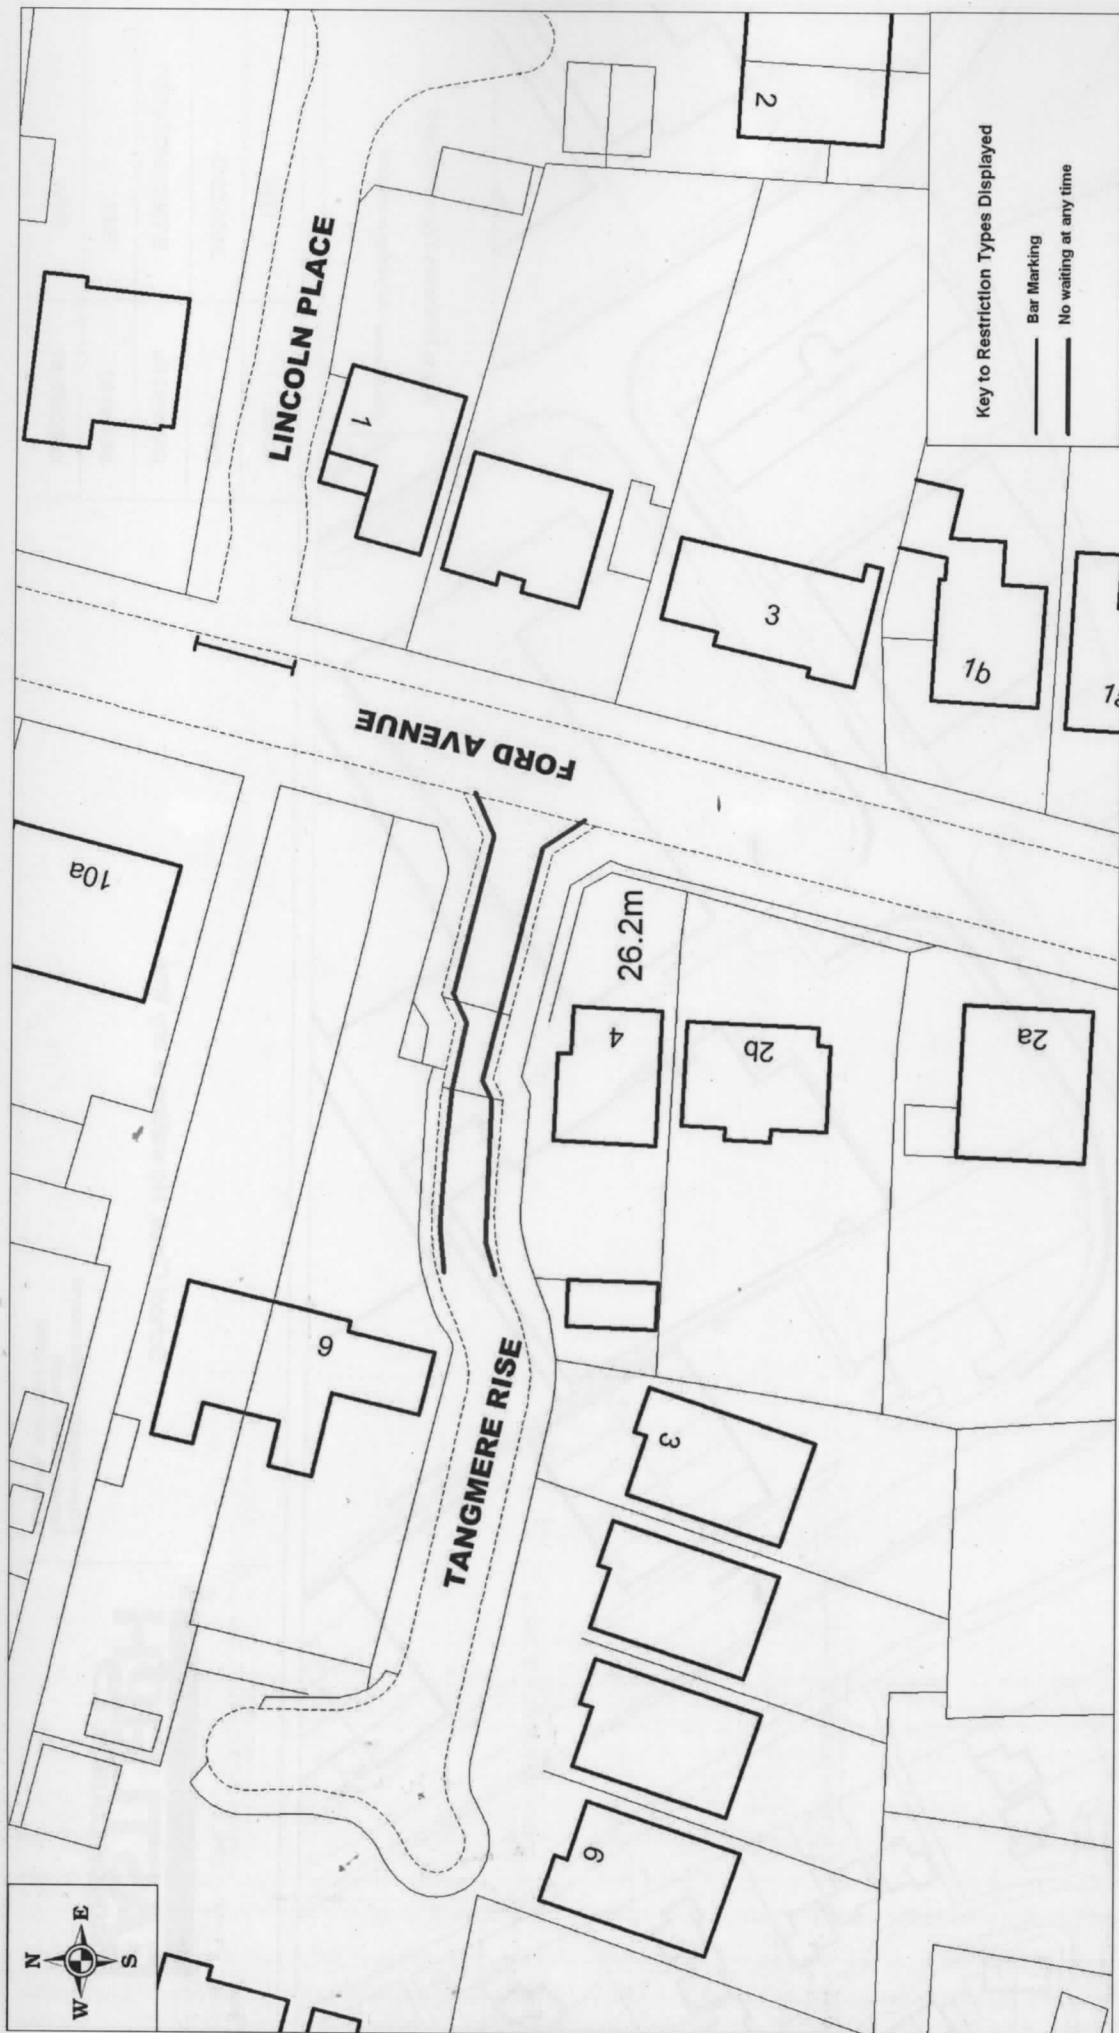

<div>  <p>© Crown copyright. All rights reserved Eastleigh Borough Council Licence No. 100019622 (2008)</p> </div>		SCALE	1 : 500
		DATE	24/01/2013
		DRAWING No.	E/TM/01/N/17/004/1
		DRAWN BY	PJH
		CHECKED BY	SRW
<div> <p>Tangmere Rise: No waiting at any time</p> </div>			

