

40

THE BOROUGH OF EASTLEIGH (BISHOPSTOKE, FAIR OAK AND  
HORTON HEATH) (PROHIBITION AND RESTRICTION OF WAITING)  
(DISABLED PERSONS PARKING PLACES)  
(AMENDMENT NO.5) ORDER 2013

The Council of the Borough of Eastleigh (hereinafter referred to as "the Council") pursuant to arrangements made under Section 19 of the Local Government Act 2000 with Hampshire County Council in exercise of the powers of the said County Council under Sections 1, 2 and 4 of the Road Traffic Regulation Act 1984 ("the Act") and Part IV of Schedule 9 to the Act and of all other enabling powers, and after consultation with the Chief Officer of Police in accordance with Part III of Schedule 9 to the Act hereby makes the following Order:-

Commencement and Citation

1. This Order shall come into operation on 27 March 2013 and may be cited as the "Borough of Eastleigh (Bishopstoke, Fair Oak and Horton Heath) (Prohibition and Restriction of Waiting) (Disabled Persons Parking Places) (Amendment No.5) Order 2013".

Prohibition and Restriction of Waiting

2. In this Order the Principal Order means The Borough of Eastleigh (Bishopstoke, Fair Oak and Horton Heath) (Prohibition and Restriction of Waiting) (Disabled Persons Parking Places) Order 2004

3. The Principal Order is hereby amended as follows:

(a) In Article 20 after paragraph (c) there shall be inserted:

(d) Between the hours of 8.00am and 9.00am and 3.00pm and 4.00pm on any day other than a Saturday or Sunday between 1 September and 31 July inclusive in the roads, on the sides of roads, or in any lengths of roads specified in the Eighth Schedule to this Order;

(b) In the First Schedule (No Waiting at Any Time) after item A relating to Abbotsbury Road there shall be inserted:

B.	Ascot Road	Both	From its junction with Knowle Lane in a south easterly direction for a distance of 15 metres.
----	------------	------	---

(c) In the First Schedule (No Waiting at Any Time) after item 1 relating to Blackberry Drive there shall be inserted:

1A.	Bodmin Road	North	From a point 6 metres east of the eastern property boundary of 10 Bodmin Road in a south-easterly direction for a distance of 13 metres.
-----	-------------	-------	--

- 1B. Bodmin Road South From a point 3 metres south of the property boundary of 31-35 Bodmin Road in a north-westerly direction for a distance of 15 metres.

(d) In the First Schedule (No Waiting at Any Time) item number 29 relating to Knowle Lane shall be amended to read:

29. Knowle Lane North West From its junction with Botley Road in a north easterly direction for a distance of 55 metres.

(e) In the First Schedule (No Waiting at Any Time) after item number 29 relating to Knowle Lane there shall be inserted:

- 29A. Knowle Lane South east From its junction with Botley Road in a north easterly direction to its junction with Ascot Road.

- 29B. Knowle Lane South east From its junction with Ascot Road in a north easterly direction for a distance of 21 metres.

(f) In the First Schedule (No Waiting at Any Time) after item number 38 relating to Sandy Lane there shall be inserted:

- 38A. Sayers Road Both From its junction with Fair Oak Road in a north easterly direction for a distance of 15 metres.

(j) After the Seventh Schedule there shall be inserted:


#### EIGHTH SCHEDULE

No Waiting Monday to Friday 8.00am to 9.00am  
and 3.00pm – 4.00pm (between 1 September and 31 July)

- | Road              | Side  | Description  |
|-------------------|-------|--|
| 1. Camborne Close | North | From a point 2 metres west of the property wall of 44 Camborne Close in an easterly direction for a distance of 25 metres.           |
| 2. Camborne Close | South | From a point 3 metres east of the western property wall of 105 Camborne Close in an easterly direction for a distance of 4.5 metres. |

Dated this 15th day of March 2013

THE COMMON SEAL of EASTLEIGH )  
BOROUGH COUNCIL was hereunto )  
affixed in the presence of:- )

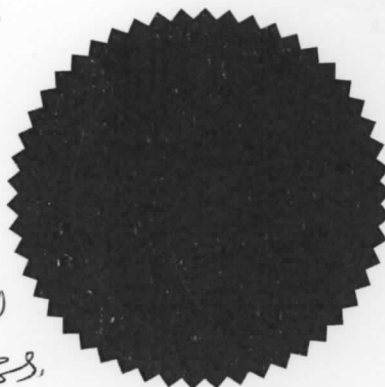

*[Signature]*  
*ABC*

Head of Legal & Democratic Services

BOROUGH OF EASTLEIGH

THE BOROUGH OF EASTLEIGH  
(BISHOPSTOCK FAIR OAK AND  
HORTON HEALTH PROHIBITION  
AND RESTRICTION OF WAITING)  
(DISABLED PERSONS PARKING  
PLACES) (AMENDMENT NO. 5)  
ORDER 2013

A R Ward  
Head of Legal & Democratic Services  
Eastleigh Borough Council  
Civic Offices  
Lough Road  
Eastleigh  
Hampshire  
SO50 5YH



DATED 15 MARCH 2013

BOROUGH OF EASTLEIGH


THE BOROUGH OF EASTLEIGH  
(BISHOPSTOKE, FAIR OAK AND  
HORTON HEATH) (PROHIBITION  
AND RESTRICTION OF WAITING)  
(DISABLED PERSONS PARKING  
PLACES) (AMENDMENT NO.5)  
ORDER 2013

A R Ward  
Head of Legal & Democratic Services  
Eastleigh Borough Council  
Civic Offices  
Leigh Road  
Eastleigh  
Hampshire  
SO50 9YN

U:\Legal & Democratic Services\Democratic  
Services\COMADMIN\TRAFFORDS\DECIMNONCPZ\  
PARISHES\BIFOH\AMEND NO X STUBBINGTON WAY\STUBBINGTON  
WAY ORDER.doc

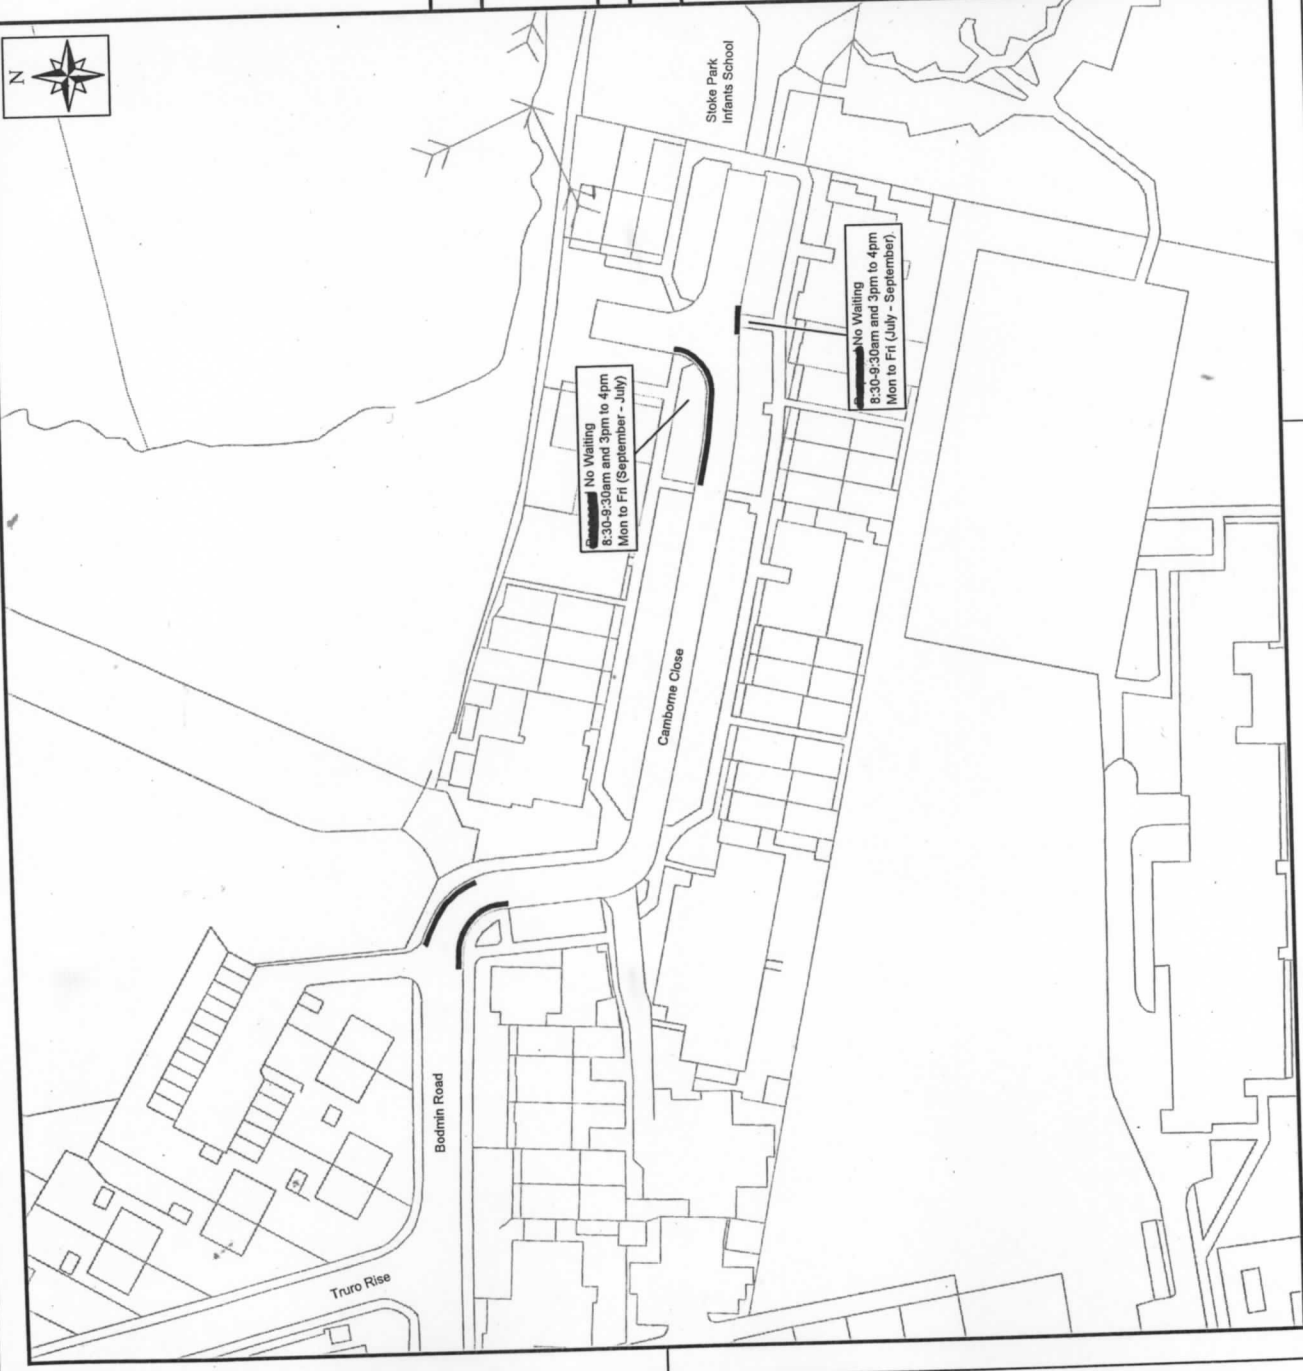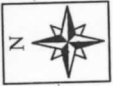

STATUS	
Rev:	Date:
Description:	
Chkd:	
Reproduced from the Ordnance Survey mapping with the permission of Her Majesty's Stationary Office (C) Crown copyright. Unauthorised reproduction infringes Crown copyright and may lead to prosecution or civil proceedings. Licence No. 100019622 (2010)	
<b>EASTLEIGH BOROUGH COUNCIL</b>	
Ed Vokes BSc (Hons) MCLT MCHT Head of Transportation and Engineering Civic Offices Leigh Road, Eastleigh Hampshire, SO50 9YN Telephone: (023) 8068 8000 Fax: (023) 8062 0908 Email: engineers@eastleigh.gov.uk	
Transportation and Engineering Services Unit	
Scheme: Bishopstoke, Fair Oak and Horton Heath Camborne Close	
Title: Prohibition of Waiting at any time & Prohibition of Waiting seasonal Committee Submission	
Scale @ A4:	Date:
1:1000	18
Drawn by:	Checked by:
KH	
Drawing No.:	Project No.:
ETM/02/L/20	
Rev:	

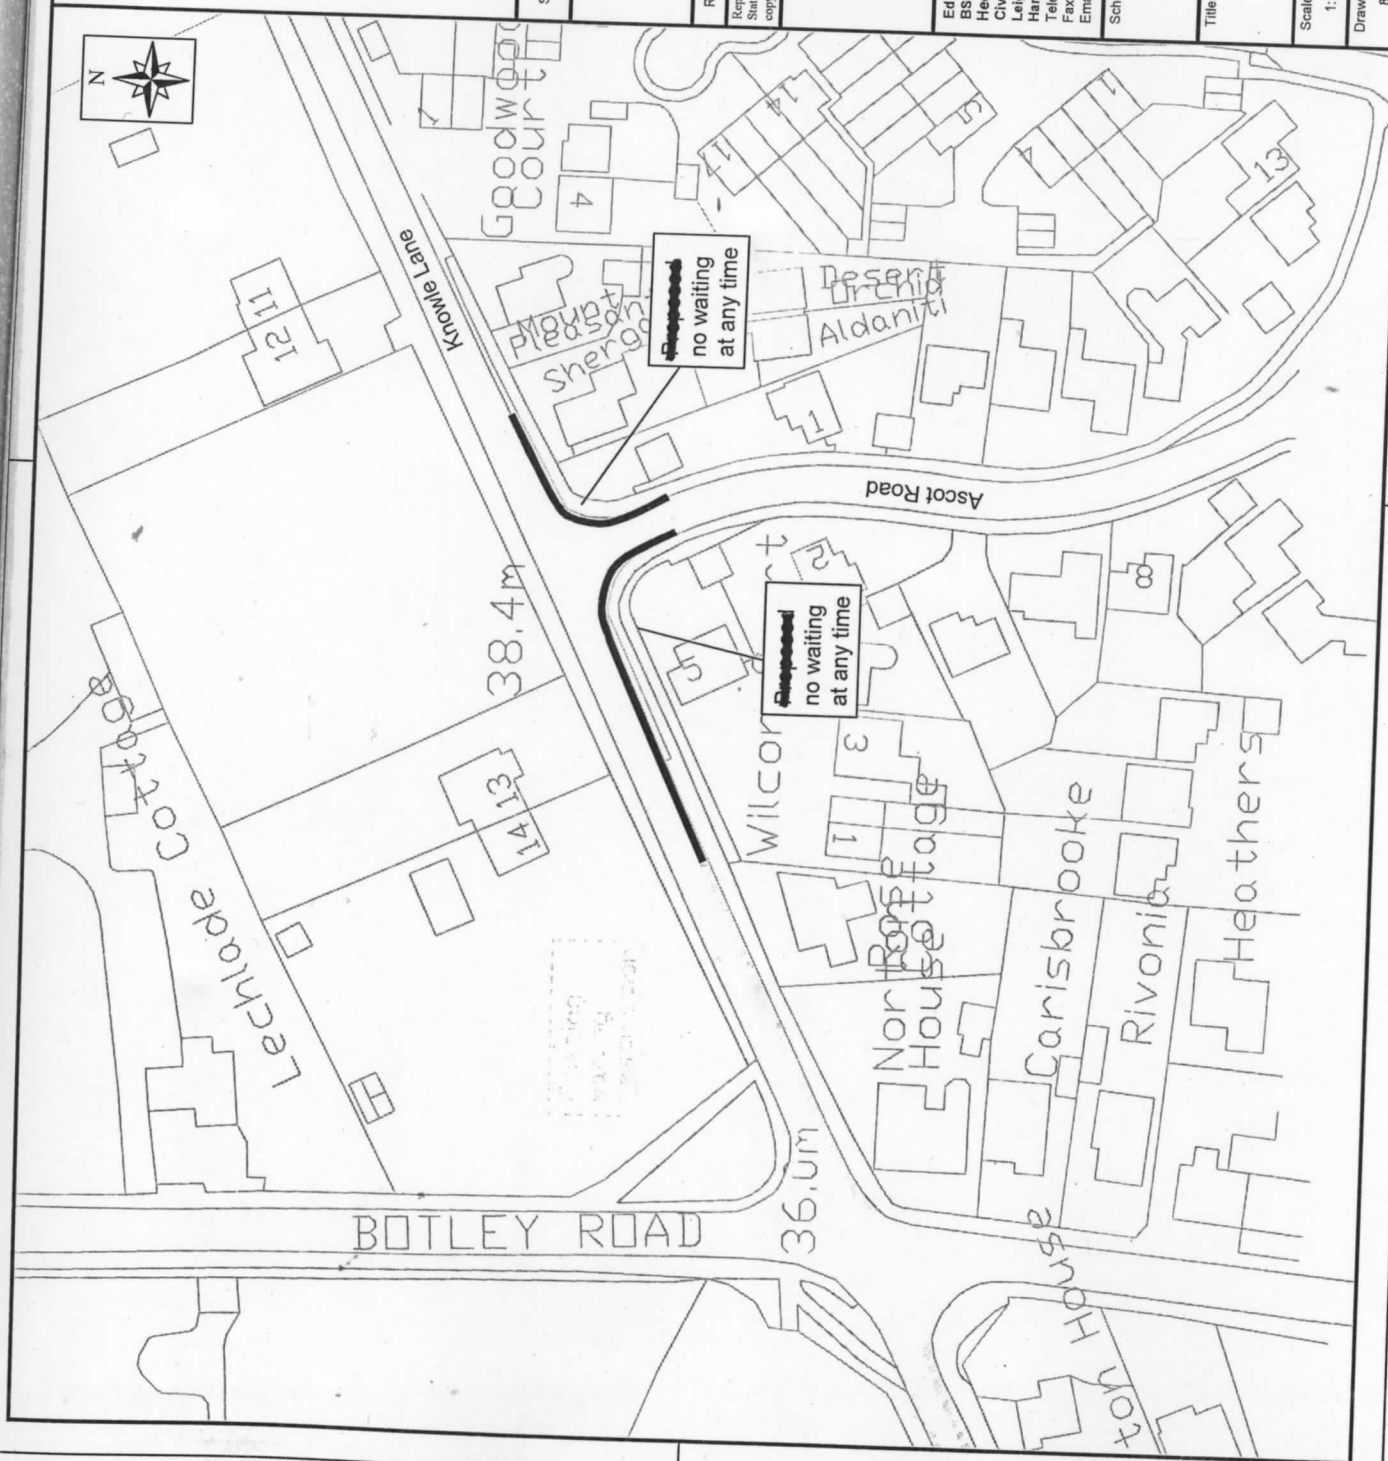

# STATUS

Rev:	Date:	Description:	Chkd:

Reproduced from the Ordnance Survey mapping with the permission of Her Majesty's Stationery Office (C) Crown copyright. Unauthorised reproduction infringes Crown's copyright and may lead to prosecution or civil proceedings. Licence No. 100019622 (2010)

## EASTLEIGH BOROUGH COUNCIL


Ed Vokes  
BSc (Hons) MCILT MCILT  
Head of Transportation and Engineering  
Civic Offices  
Leigh Road, Eastleigh  
Hampshire, SO50 9YN  
Telephone: (023) 8068 8000  
Fax: (023) 8062 0908  
Email: engineers@eastleigh.gov.uk

Transportation and Engineering Services Unit  
Bishopstoke, Fair Oak and Horton Heath

Title: Knowle Lane  
Prohibition of Waiting at any time  
Committee Submission

Scale @ A4:	Date:	Drawn by:	Checked by:
1:1000	29 Aug 12	KH	
Drawing No.:	Project No.:	Rev:	
8	ETM/02/L20		



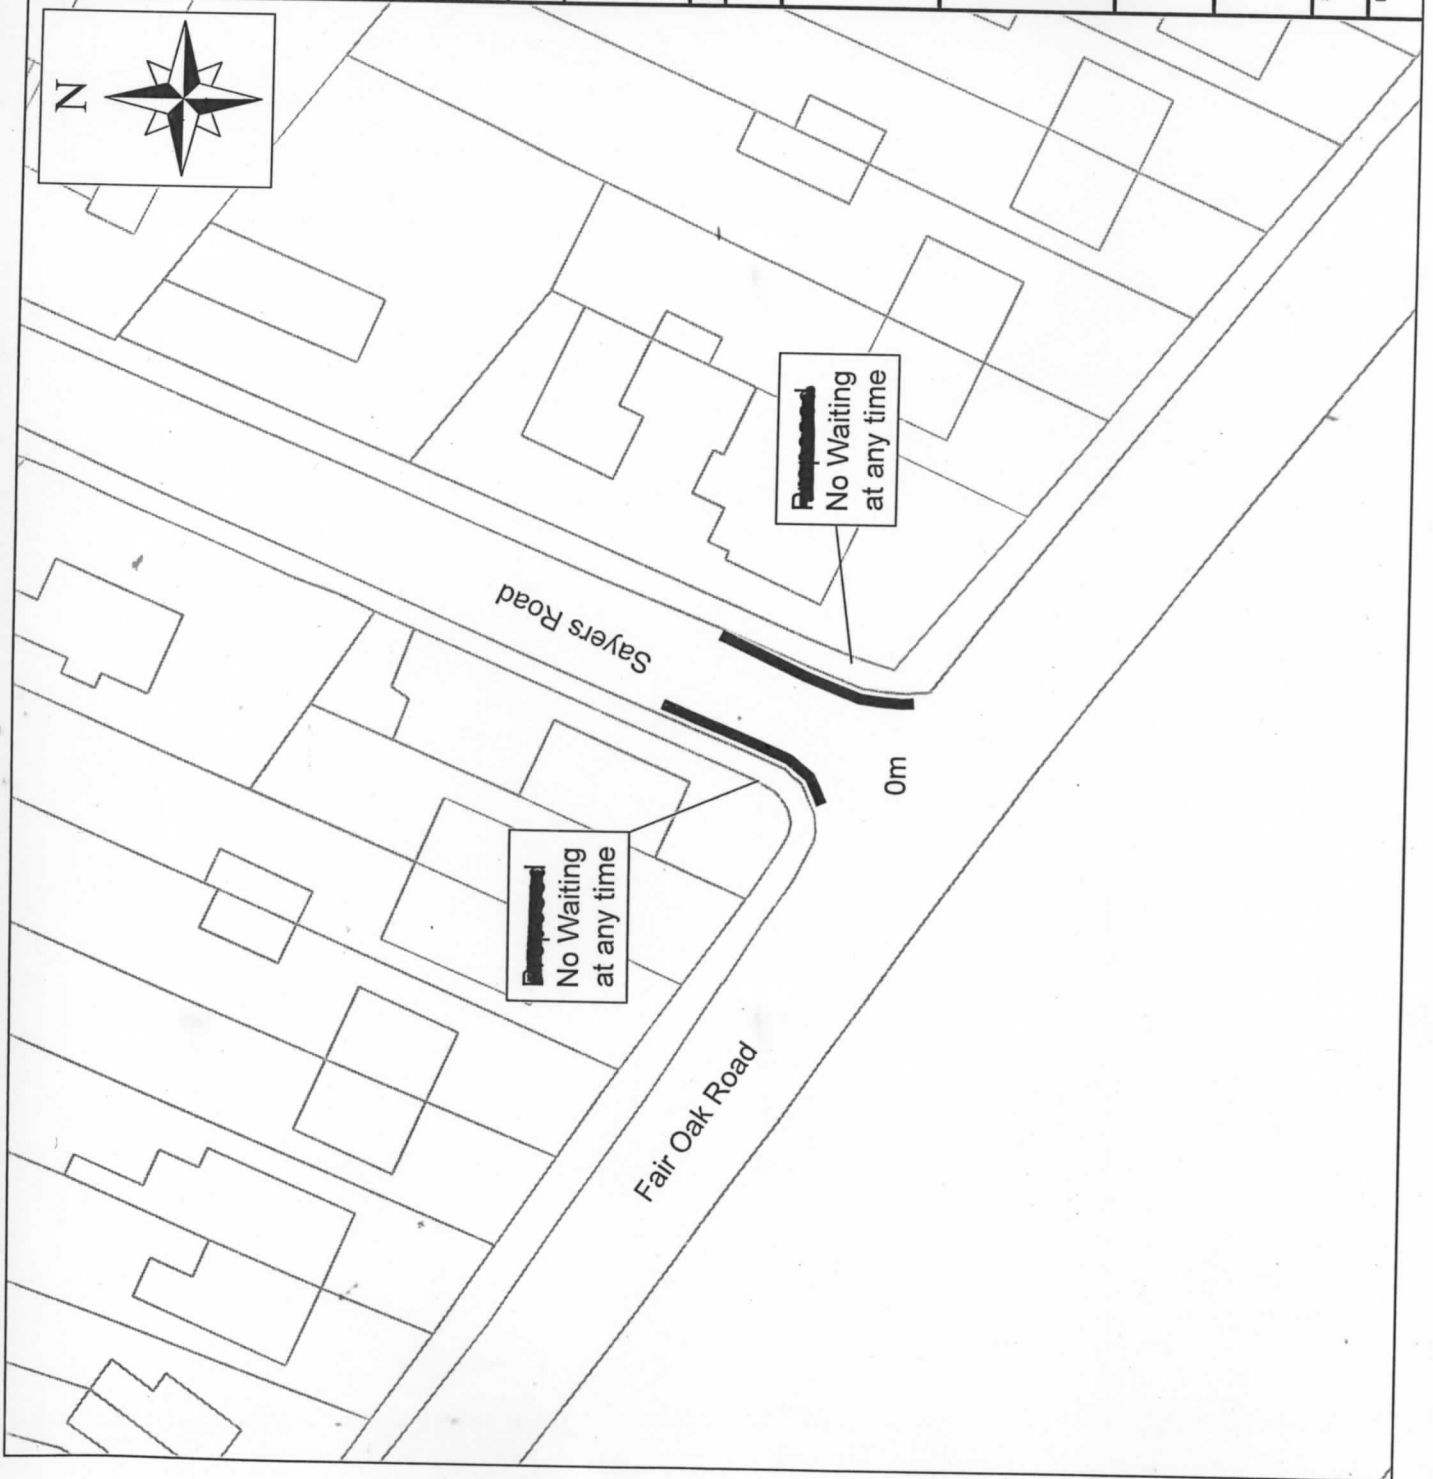


N




Sayers Road

Fair Oak Road

0m

 No Waiting at any time

 No Waiting at any time

STATUS

Status:

Chkd:

Description:

Rev:

Date:

Reproduced from the Ordnance Survey mapping with the permission of Her Majesty's Stationary Office (C) Crown copyright. Unauthorised reproduction infringes Crown copyright and may lead to prosecution or civil proceedings. Licence No. 100019622 (2010)

**EASTLEIGH**  
BOROUGH COUNCIL

Ed Vokes  
BSc (Hons) MCILT MCIT  
Head of Transportation and Engineering  
Civic Offices  
Leigh Road, Eastleigh  
Hampshire, SO50 9YN  
Telephone: (023) 8068 8000  
Fax: (023) 8062 0908  
Email: [engineers@eastleigh.gov.uk](mailto:engineers@eastleigh.gov.uk)  
Transportation and Engineering Services Unit

Scheme:  
Bishopstoke, Fair Oak and Horton Heath

Title:

Sayers Road  
Prohibition of Waiting at any time  
Committee Submission

Scale @ A4: 1:500 Date: 30 Aug 2012 Drawn by: KH Checked by:

Drawing No.: 16 Project No.: E/TM/02/L/20 Rev: