

THE BOROUGH OF EASTLEIGH (BURSLEDON, HAMBLE-LE-RICE AND
HOUND) (AMENDMENT NO.4) ORDER 2014

The Council of the Borough of Eastleigh (hereinafter referred to as "the Council") pursuant to arrangements made under Section 19 of the Local Government Act 2000 with the Hampshire County Council in exercise of the powers of the said County Council under Sections 1, 2 and 4 of the Road Traffic Regulation Act 1984 ("the Act") and Part IV of Schedule 9 to the Act and of all other enabling powers, and after consultation with the Chief Officer of Police in accordance with Part III of Schedule 9 to the Act hereby makes the following Order:-

Commencement and Citation

1. This Order shall come into operation on 31 March 2014 and may be cited as the "Borough of Eastleigh (Bursledon, Hamble-le-Rice and Hound) (Amendment No.4) Order 2014".

Prohibition and Restriction of Waiting

2. In this Order the Principal Order means The Borough of Eastleigh (Bursledon, Hamble-le-Rice and Hound) Consolidation Order 2012.
3. The Principal Order is hereby amended as follows:
 - (a) In the Fourth Schedule (No Waiting at Any Time) after item number 4 (relating to Beech Lane) there shall be inserted:

4A.	Beverley Gardens	North-west	From its junction with Portsmouth Road in a north-easterly direction for a distance of 18 metres.
4B.	Beverley Gardens	South-east	From its junction with Portsmouth Road in a north-easterly direction for a distance of 16 metres.
 - (b) In the Fourth Schedule (No Waiting at Any Time) after item number 26 (relating to Garfield Road) there shall be inserted:

26A.	Gashouse Hill	West	From its junction with Station Road in a southerly direction for a distance of 15 metres.
26B.	Gashouse Hill	East	From its junction with Station Road in a southerly direction for a distance of 17 metres.
 - (c) In the Fourth Schedule (No Waiting at Any Time) after item number 28 (relating to Green Lane) there shall be inserted:

28A. Green Lane South-east From its junction with Portsmouth Road in a north-easterly direction for a distance of 30 metres.

28B. Green Lane North-west From its junction with Portsmouth Road in a north-easterly direction for a distance of 34 metres.

(d) In the Fourth Schedule (No Waiting at Any Time) after item number 79D (relating to Portsmouth Road) there shall be inserted:

79E. Portsmouth Road North From a point 11 metres west of its junction with Beverley Gardens in an easterly direction for a distance of 163 metres.

79F. Portsmouth Road South From a point opposite a point 11 metres west of its junction with Beverley Gardens in an easterly direction for a distance of 164 metres.

(e) In the Fourth Schedule (No Waiting at Any Time) after item number 94 (relating to Pylands Lane) there shall be inserted:

94A. St. Mary's Road Both From its junction with Station Road in a north-easterly direction to a point 20 metres north-east of its junction with Sellwood Road.

(f) In the Fourth Schedule (No Waiting at Any Time) after item number 103 (relating to Sedgemoor) there shall be inserted:

103A. Sellwood Road Both From its junction with St Mary's Road in a north-westerly direction for a distance of 23 metres.

(g) In the Fourth Schedule (No Waiting at Any Time) after item number 114 (relating to Station Road, Netley) there shall be inserted:

114A. Station Road North-west From a point 8 metres north-east of its junction with Felton Close in a south-westerly direction to a point opposite a point 15 metres south-west of its junction with Gashouse Hill.

114B. Station Road South-east From a point 8 metres north-east of its junction with Felton Close in a south-westerly direction to a point 15 metres south-west of its junction with Gashouse Hill.


- 114C. Station Road continuing into The Badgers North-west and north-east From a point 38 metres north-east of its junction with Felton Close in a north-easterly and then south-easterly direction for a distance of 72 metres.
- 114D. Station Road continuing into The Badgers South-east and south-west From a point 26 metres north-east of its junction with Felton Close in a north-easterly and then south-easterly direction for a distance of 78 metres.

(h) In the Fourth Schedule (No Waiting at Any Time) after item number 136 (relating to Victoria Road) there shall be inserted:

- 136i. Waverley Avenue Both From its junction with Station Road in a southerly-easterly direction for a distance of 10 metres.

Dated this 21st day of March 2014

THE COMMON SEAL of EASTLEIGH)
 BOROUGH COUNCIL was hereunto)
 affixed in the presence of:-)

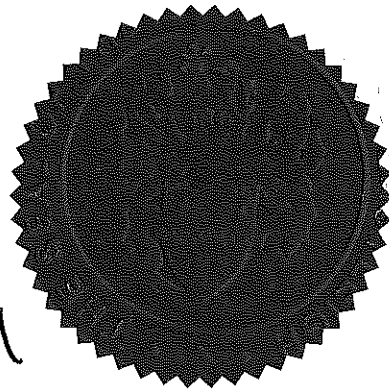

AWJ

Head of Legal & Democratic Services

DATED 21 March 2014

BOROUGH OF EASTLEIGH

THE BOROUGH OF EASTLEIGH
(BURSLEDON, HAMBLE-LE-RICE AND
HOUND) (AMENDMENT NO.4) ORDER
2014

A R Ward
Head of Legal & Democratic Services
Eastleigh Borough Council
Civic Offices
Leigh Road
Eastleigh
Hampshire
SO50 9YN


U:\Legal & Democratic Services\Democratic
Services\COMADMIN\TRAFORDS\DECRIM\NONCPZ\PARI
SHES\BHHAMEND NO.4 STATION PUB\BHH
AMENDMENT STATION PUB ORDER.doc



New Waiting Restrictions in Netley Abbey - The Station Hotel Public House Redevelopment

© Crown copyright. All rights reserved
 Eastleigh Borough Council
 Licence No. 100019622 (2013)

SCALE	1 : 1250
DATE	02/12/2013
DRAWING No.	TM01/01257/001
DRAWN BY	TH
CHECKED BY	SRW

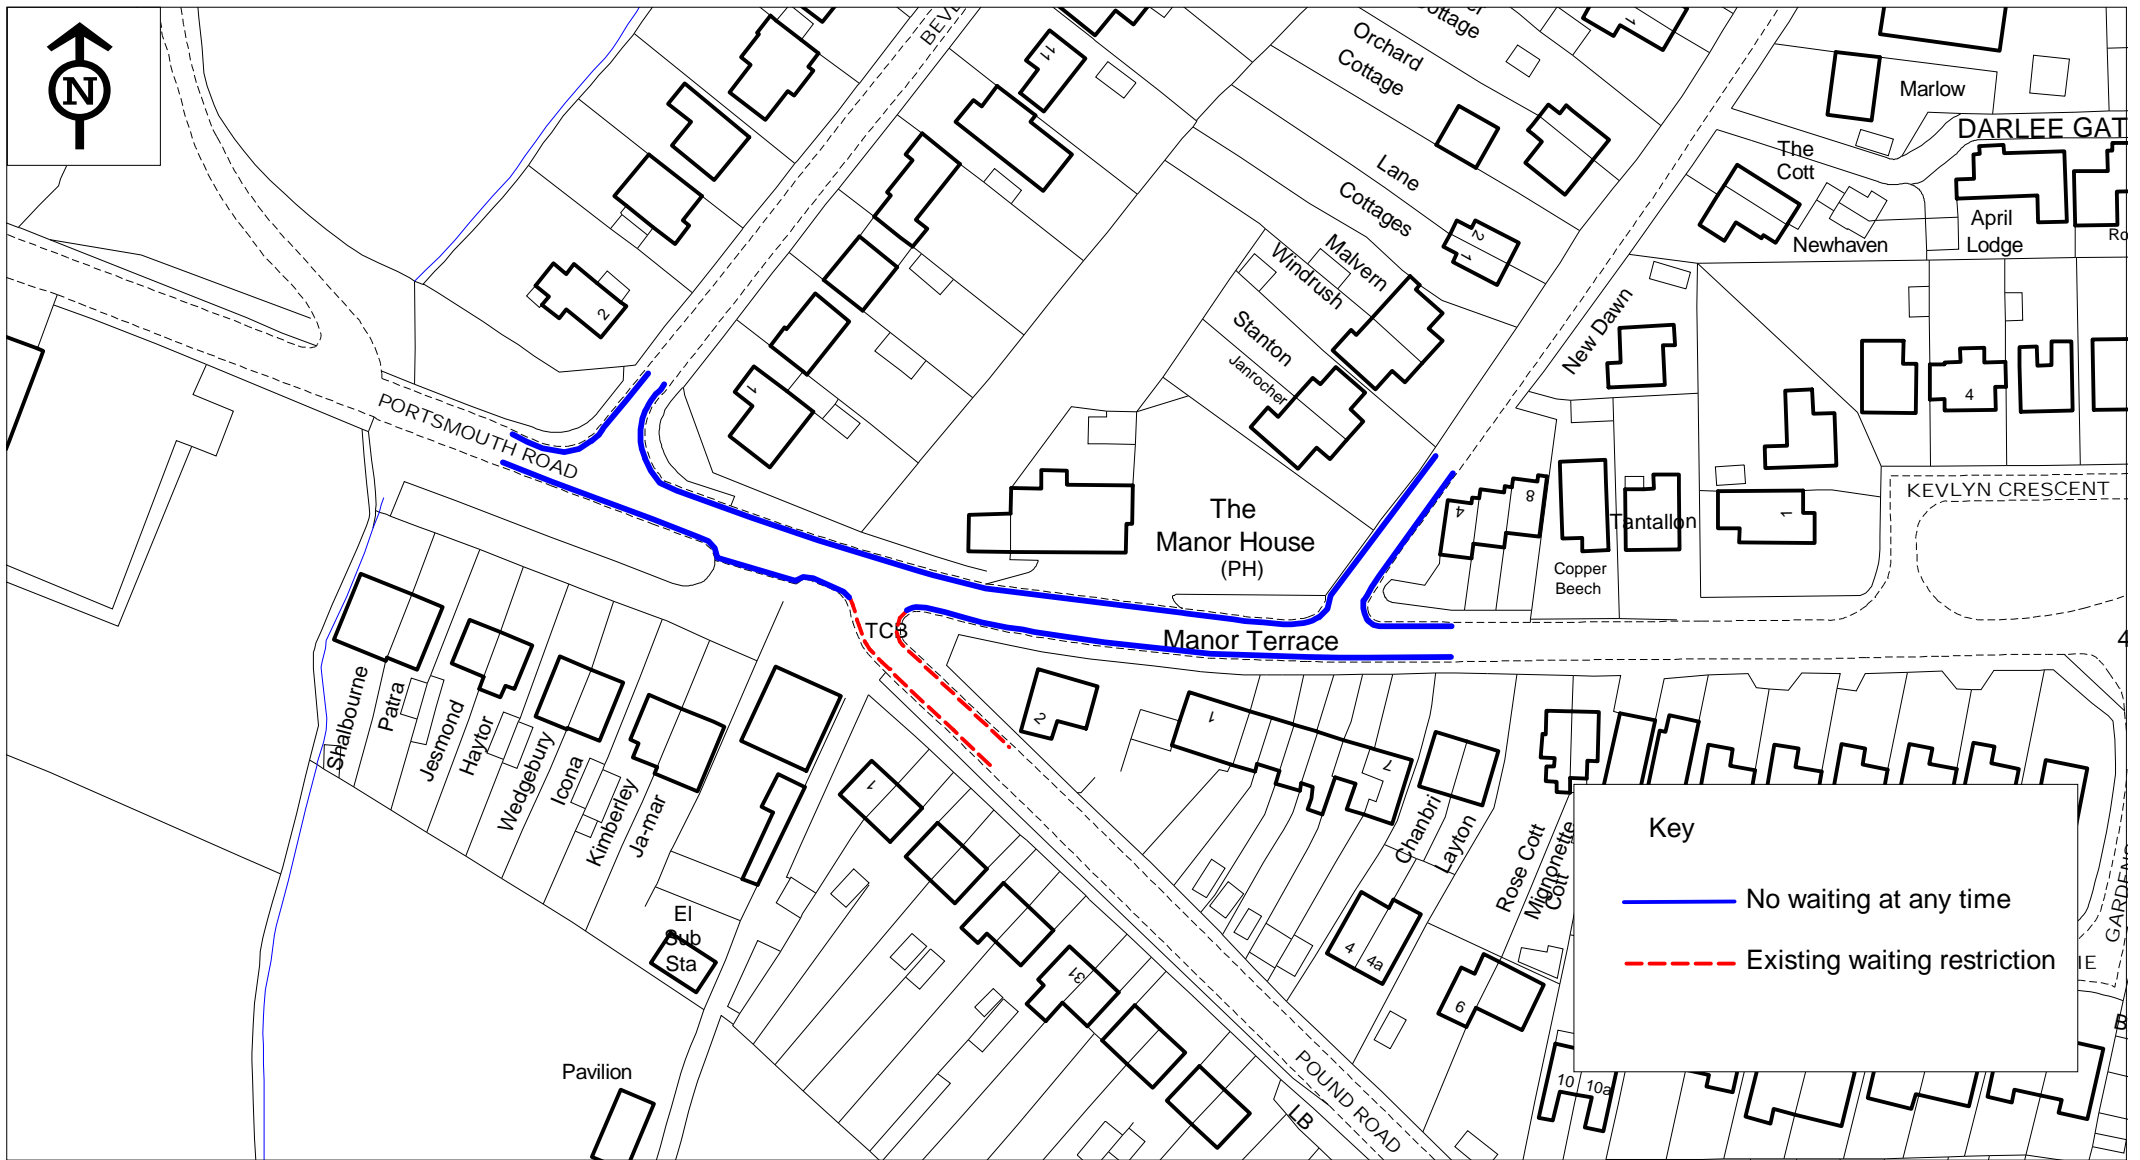

New Waiting Restrictions Bursledon - The Manor House Public House Redevelopment

© Crown copyright. All rights reserved
 Eastleigh Borough Council
 Licence No. 100019622 (2013)

SCALE	1 : 1250
DATE	05/03/2014
DRAWING No.	TM01/01257/002RevA
DRAWN BY	TH
CHECKED BY	SRW