

THE BOROUGH OF EASTLEIGH (HEDGE END, WEST END AND BOTLEY)  
(AMENDMENT NO 14) ORDER 2015

The Council of the Borough of Eastleigh (hereinafter referred to as "the Council") pursuant to arrangements made under Section 19 of the Local Government Act 2000 with the Hampshire County Council in exercise of the powers of the said County Council under Sections 1, 2 and 4 of the Road Traffic Regulation Act 1984 ("the Act") and Part IV of Schedule 9 to the Act and of all other enabling powers, and after consultation with the Chief Officer of Police in accordance with Part III of Schedule 9 to the Act hereby makes the following Order:-

Commencement and Citation

1. This Order shall come into operation on 16 February 2015 and may be cited as the "Borough of Eastleigh (Hedge End, West End and Botley) (Amendment No 14) Order 2015".

Prohibition and Restriction of Waiting

2. In this Order the Principal Order means The Borough of Eastleigh (Hedge End, West End and Botley) Consolidation Order 2008

3. The Principal Order is hereby amended as follows:

- (a) In the First Schedule (No Waiting at Any Time ) item number 1G relating to Allen Road there shall be revoked and replaced with:

1G	Allen Road	West	On the South and West side, from the North-East boundary of 34 Allen Road following the inner kerb line in an easterly and southern direction to the common boundary of nos. 42/44 Allen Road.
----	------------	------	--

- (b) In the First Schedule (No Waiting at Any Time ) after item number 26 relating to Bursledon Road there shall be inserted:

26A	Carpathia Close	South-west	From its junction with the spur containing property nos. 15 to 29 Carpathia Close in a north-westerly direction and a south-easterly direction for a distance of 10 metres.
-----	-----------------	------------	---

- (c) In the First Schedule (No Waiting at Any Time ) after item number 26A relating to Carpathia Close there shall be inserted:

26B	Carpathia Close (spur containing property nos. 15 to 29)	Both	From its junction with Carpathia Close (main throughfare) in a south-westerly direction for a distance of 5 metres.
-----	--	------	---

(d) In the First Schedule (No Waiting at Any Time ) after item number 55A relating to Dowds Close there shall be inserted:

55Ai	Downland Close	Both	From its junction with Holmesland Drive in a south-easterly direction for a distance of 10 metres.
------	----------------	------	--

(e) In the First Schedule (No Waiting at Any Time ) after item number 72 relating to Granada Road there shall be inserted:

72A	Granada Road	North	From a point 15 metres west of its junction with Chapel Drove in a westerly direction for a distance of 13 metres.
-----	--------------	-------	--

(f) In the First Schedule (No Waiting at Any Time ) after item number 78C relating to Hibberd Rise there shall be inserted:

78D	Hibberd Rise	East	From a point 10 metres east of the western property wall of no. 15 Hibberd Rise, in a westerly and then a southerly direction for a distance of 25 metres.
-----	--------------	------	--

78E	Hibberd Rise	West	From a point 13.5 metres north of the northern property wall no. 6 Hibberd Rise in a northerly and then an easterly direction for a distance of 25 metres.
-----	--------------	------	--

(g) In the First Schedule (No Waiting at Any Time ) after item number 101A relating to Holmesland Drive there shall be inserted:

101Ai	Holmesland Drive	North	From a point 35 metres east of its junction with Holmesland Lane in an easterly then a north-easterly direction for a distance of 46 metres.
-------	------------------	-------	--

(h) In the First Schedule (No Waiting at Any Time ) after item number 101B relating to Holmesland Drive there shall be inserted:

101Bi	Holmesland Drive	South east	From its junction with Downland Close in a north-easterly direction and a south-westerly direction for a distance of 10 metres.
-------	------------------	------------	---

(i) In the First Schedule (No Waiting at Any Time ) after item number 103A relating to Hope Road there shall be inserted:

103B	Hornbeam Close	North west	From a point 30 metres north-east of its junction with Laburnum Road in a north easterly direction for a distance of 26
------	----------------	------------	---

metres.

103C	Hornbeam Close	North east	From the south-eastern property wall of no. 10 Hornbeam Close in a north-westerly direction for a distance of 10 metres.
------	----------------	------------	--

(j) In the First Schedule (No Waiting at Any Time ) after item number 126Bix relating to Martley Gardens there shall be inserted:

126Bx	Marls Road (East/West section)	North	From its junction with Kings Copse Avenue in an easterly direction for a distance of 15 metres.
126Bxi	Marls Road (East/West section)	North	From its junction with Marls Road (North/South section) in a westerly direction for a distance of 15 metres.
126Bxii	Marls Road (East/West section)	North	From a point 33 metres east of its junction with Kings Copse Avenue in an easterly direction for a distance of 8 metres.
126Bxiii	Marls Road (East/West section)	South	From its junction with Kings Copse Avenue to its junction with Marls Road (North/West section).

(k) In the First Schedule (No Waiting at Any Time ) after item number 136B relating to Merlin Gardens there shall be inserted:

136Ci	Merlin Gardens	South	From its junction with Tamarisk Road in an easterly direction for a distance of 47 metres.
-------	----------------	-------	--

(l) In the First Schedule (No Waiting at Any Time ) after item number 159C relating to Pomeroy Crescent there shall be inserted:

159D	Pomeroy Crescent	West	From a point 26.5 metres north of a point opposite the southern property wall of no. 8 Pomeroy Crescent in a northerly direction for a distance of 32 metres.
------	------------------	------	---

(m) In the First Schedule (No Waiting at Any Time ) after item number 181Aii relating to St Lawrence Close there shall be inserted:

181Aiii	St Luke's Close	North	From a point 40 metres west of its junction with Shamblehurst Lane South in a westerly and then a northerly direction for a distance of 20 metres.
181Aiv	St Luke's Close	South	From a point 40 metres west of its junction with Shamblehurst Lane South in a westerly and then a southerly direction for

a distance of 20 metres.

(n) In the First Schedule (No Waiting at Any Time ) after item number 217 relating to Upper Northam Road there shall be inserted:

217A	Upper Northam Road	South	From its junction with Upper Northam Road (service road, western end) in a westerly direction for a distance of 10 metres.
217B	Upper Northam Road	South	From its junction with Upper Northam Road (service road, western end) in an easterly direction for a distance of 10 metres.

(o) In the First Schedule (No Waiting at Any Time ) after item number 217B relating to Upper Northam Road there shall be inserted:

217C	Upper Northam Road (Service road, Western end)	North	From its junction with Upper Northam Road in a southerly and then an easterly direction for a distance of 45 metres.
217D	Upper Northam Road (Service road, Western end)	South	From its junction with Upper Northam Road in a southerly and then an easterly direction to its junction with Yew Tree Close.
217E	Upper Northam Road (Service road, Western end)	South	From its junction with Yew Tree Close in an easterly direction for a distance of 10 metres.

(p) In the First Schedule (No Waiting at Any Time ) after item number 225E relating to West End Road there shall be inserted:

225F	West End Road	South-west	From a point, opposite a point 15 metres south-west of its junction with Woodland Mews in a north-easterly direction for a distance of 41 metres.
------	---------------	------------	---

(q) In the First Schedule (No Waiting at Any Time ) after item number 228H relating to Whites Way there shall be inserted:

228I	Whites Way	Both	From a point 4 metres east of the eastern boundary wall of no. 82 Whites Way in a westerly direction for a distance of 28 metres.
------	------------	------	---

(r) In the First Schedule (No Waiting at Any Time ) after item number 257 relating to Yardley Road (Southern Spur there shall be inserted:

258	Yardley Road	Both	From a point 14 metres east of its junction
-----	--------------	------	---

with Yardley Road (southern spur) in a north-easterly direction for a distance of 8 metres.

(s) In the First Schedule (No Waiting at Any Time ) after item number 258 relating to Yardley Road there shall be inserted:

259      Yew Tree Close      Both      From its junction with Upper Northam Road, Service Road in a southerly direction for a distance of 10 metres.

(t) In the Fifteenth Schedule (Prohibition of Stopping on Entrance Markings ) after item number 6A relating to Wellstead Way there shall be inserted:


6B          Whites Way          Both      From a point 5.5 metres east of the eastern boundary wall of 82 Whites Way in an easterly direction for a distance of 25.5 metres.

Dated this 13<sup>th</sup> day of February

2015

THE COMMON SEAL of EASTLEIGH )  
BOROUGH COUNCIL was hereunto )  
affixed in the presence of:- )




  
Head of Legal & Democratic Services

DATED 13 February 2015




BOROUGH OF EASTLEIGH

THE BOROUGH OF EASTLEIGH  
(HEDGE END, WEST END AND  
BOTLEY) (AMENDMENT NO14)  
ORDER 2015

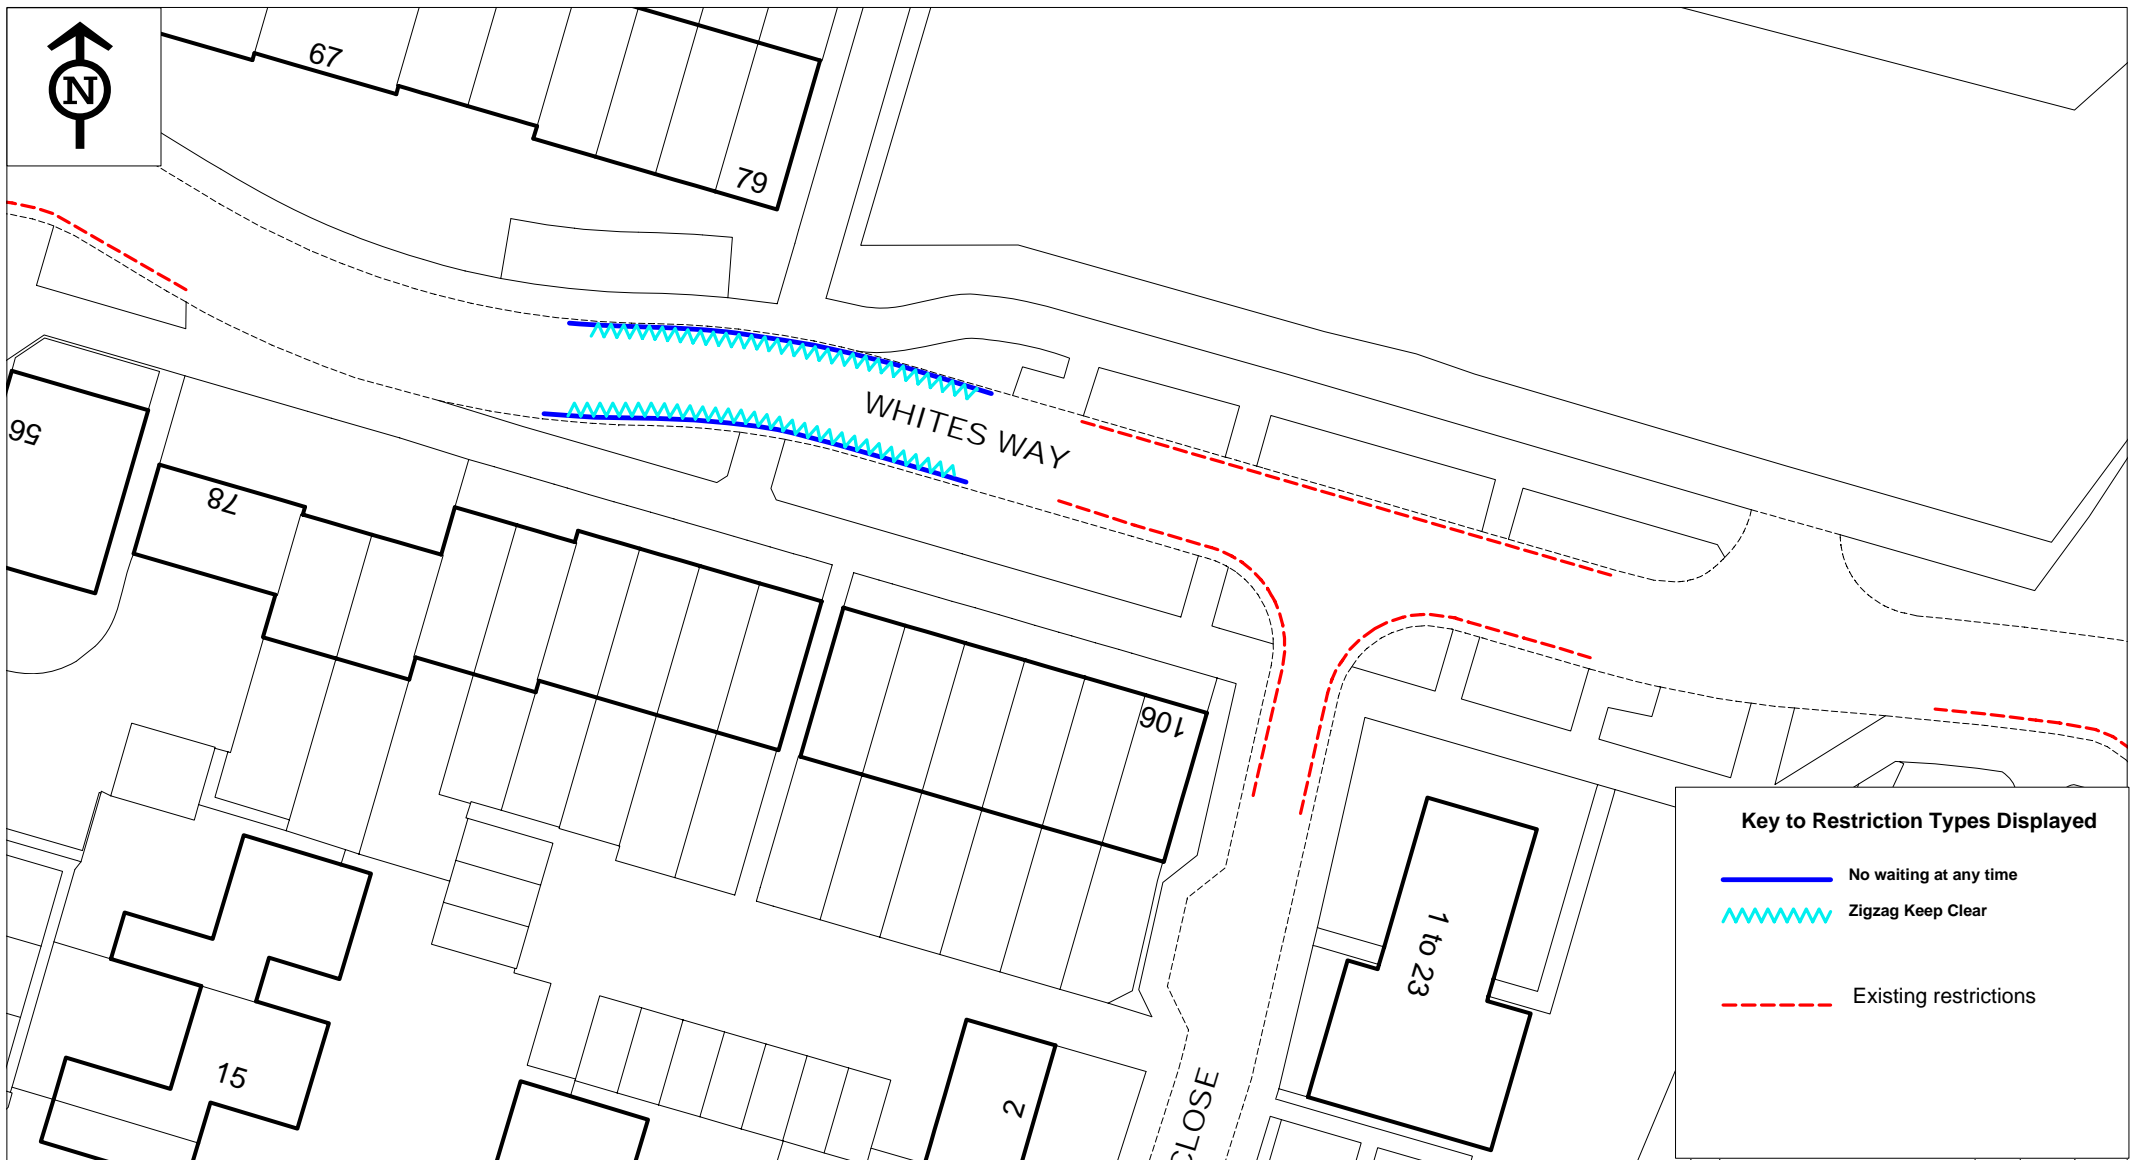A R Ward  
Head of Legal & Democratic Services  
Eastleigh Borough Council  
Eastleigh House  
Upper Market Street  
Eastleigh  
Hampshire  
SO50 9YN



**Key to Restriction Types Displayed**


-  No waiting at any time
-  Zigzag Keep Clear
-  Existing restrictions



White's Way

© Crown copyright. All rights reserved  
 Eastleigh Borough Council  
 Licence No. 100019622 (2013)

SCALE	1 : 500
DATE	08/10/2014
DRAWING No.	TM01_01376_1
DRAWN BY	
CHECKED BY	

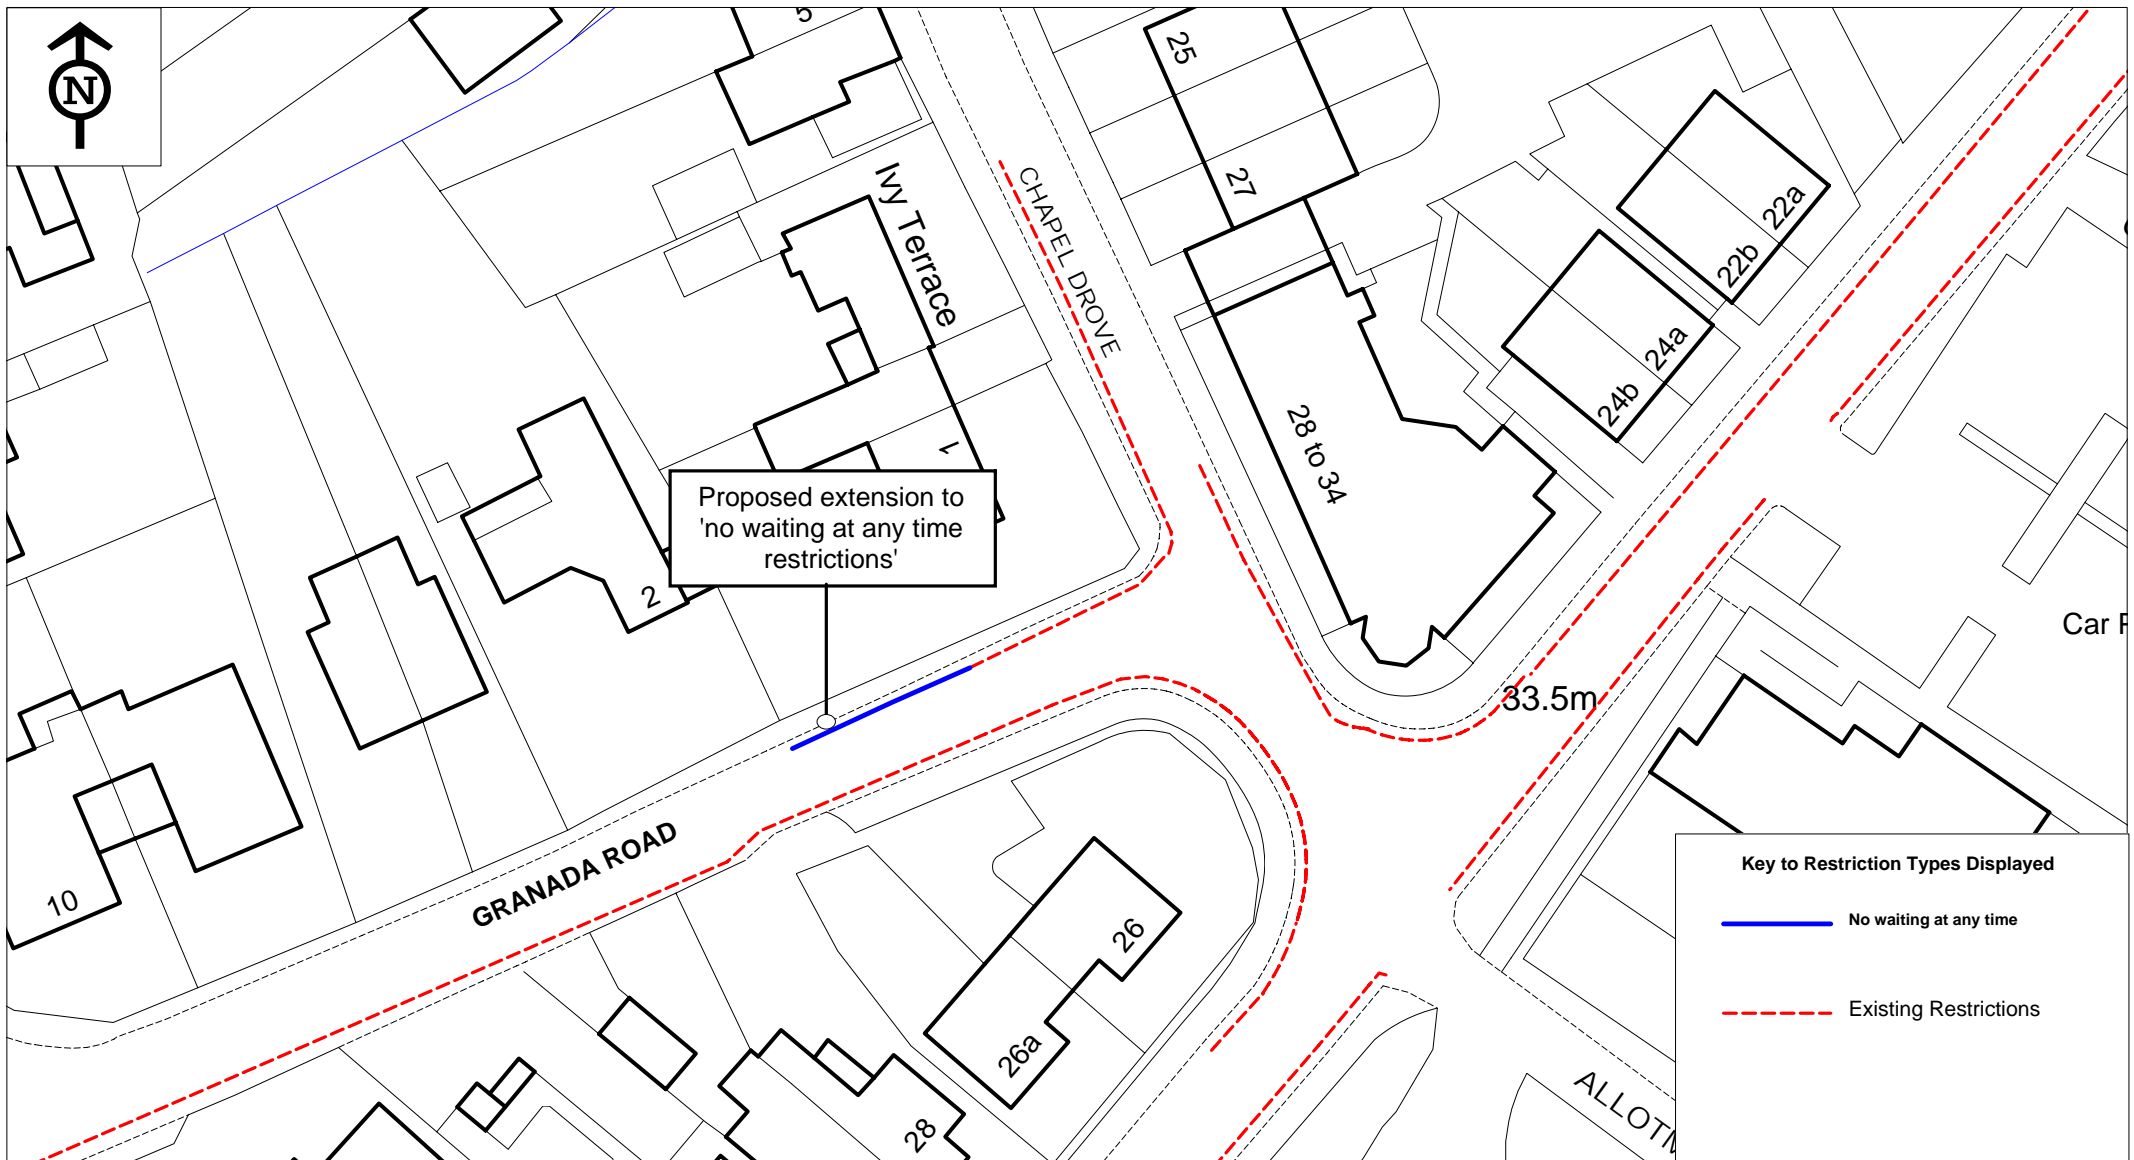

Proposed extension to  
'no waiting at any time  
restrictions'

**Key to Restriction Types Displayed**

— No waiting at any time

- - - Existing Restrictions




Granada Road

© Crown copyright. All rights reserved  
Eastleigh Borough Council  
Licence No. 100019622 (2013)

SCALE	1 : 500
DATE	08/10/2014
DRAWING No.	TM01_01376_2
DRAWN BY	
CHECKED BY	




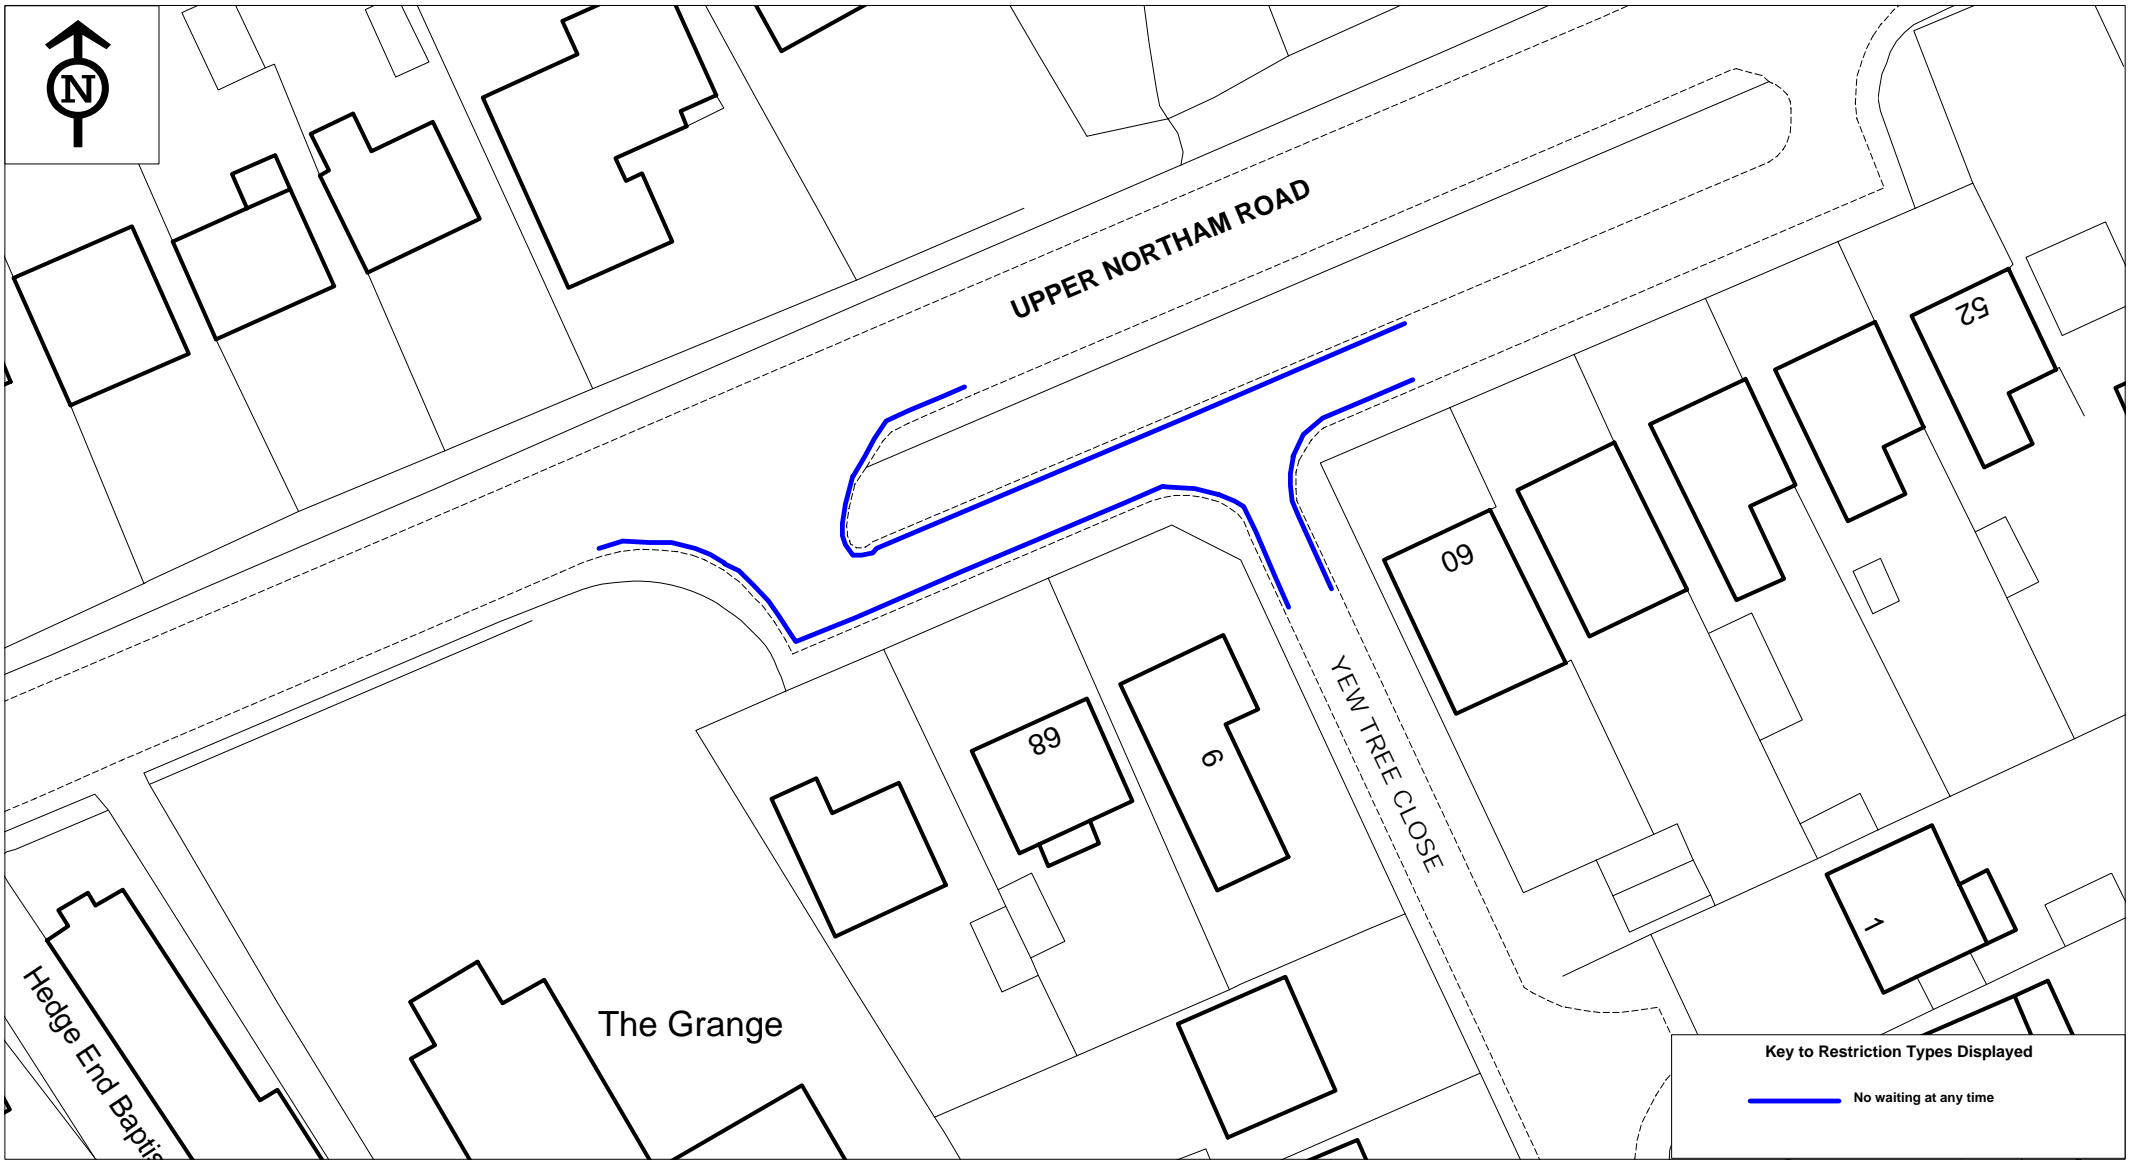

Yew Tree Close

© Crown copyright. All rights reserved  
Eastleigh Borough Council  
Licence No. 100019622 (2013)

SCALE	1 : 500
DATE	04/09/2014
DRAWING No.	TM01/01376/3
DRAWN BY	
CHECKED BY	

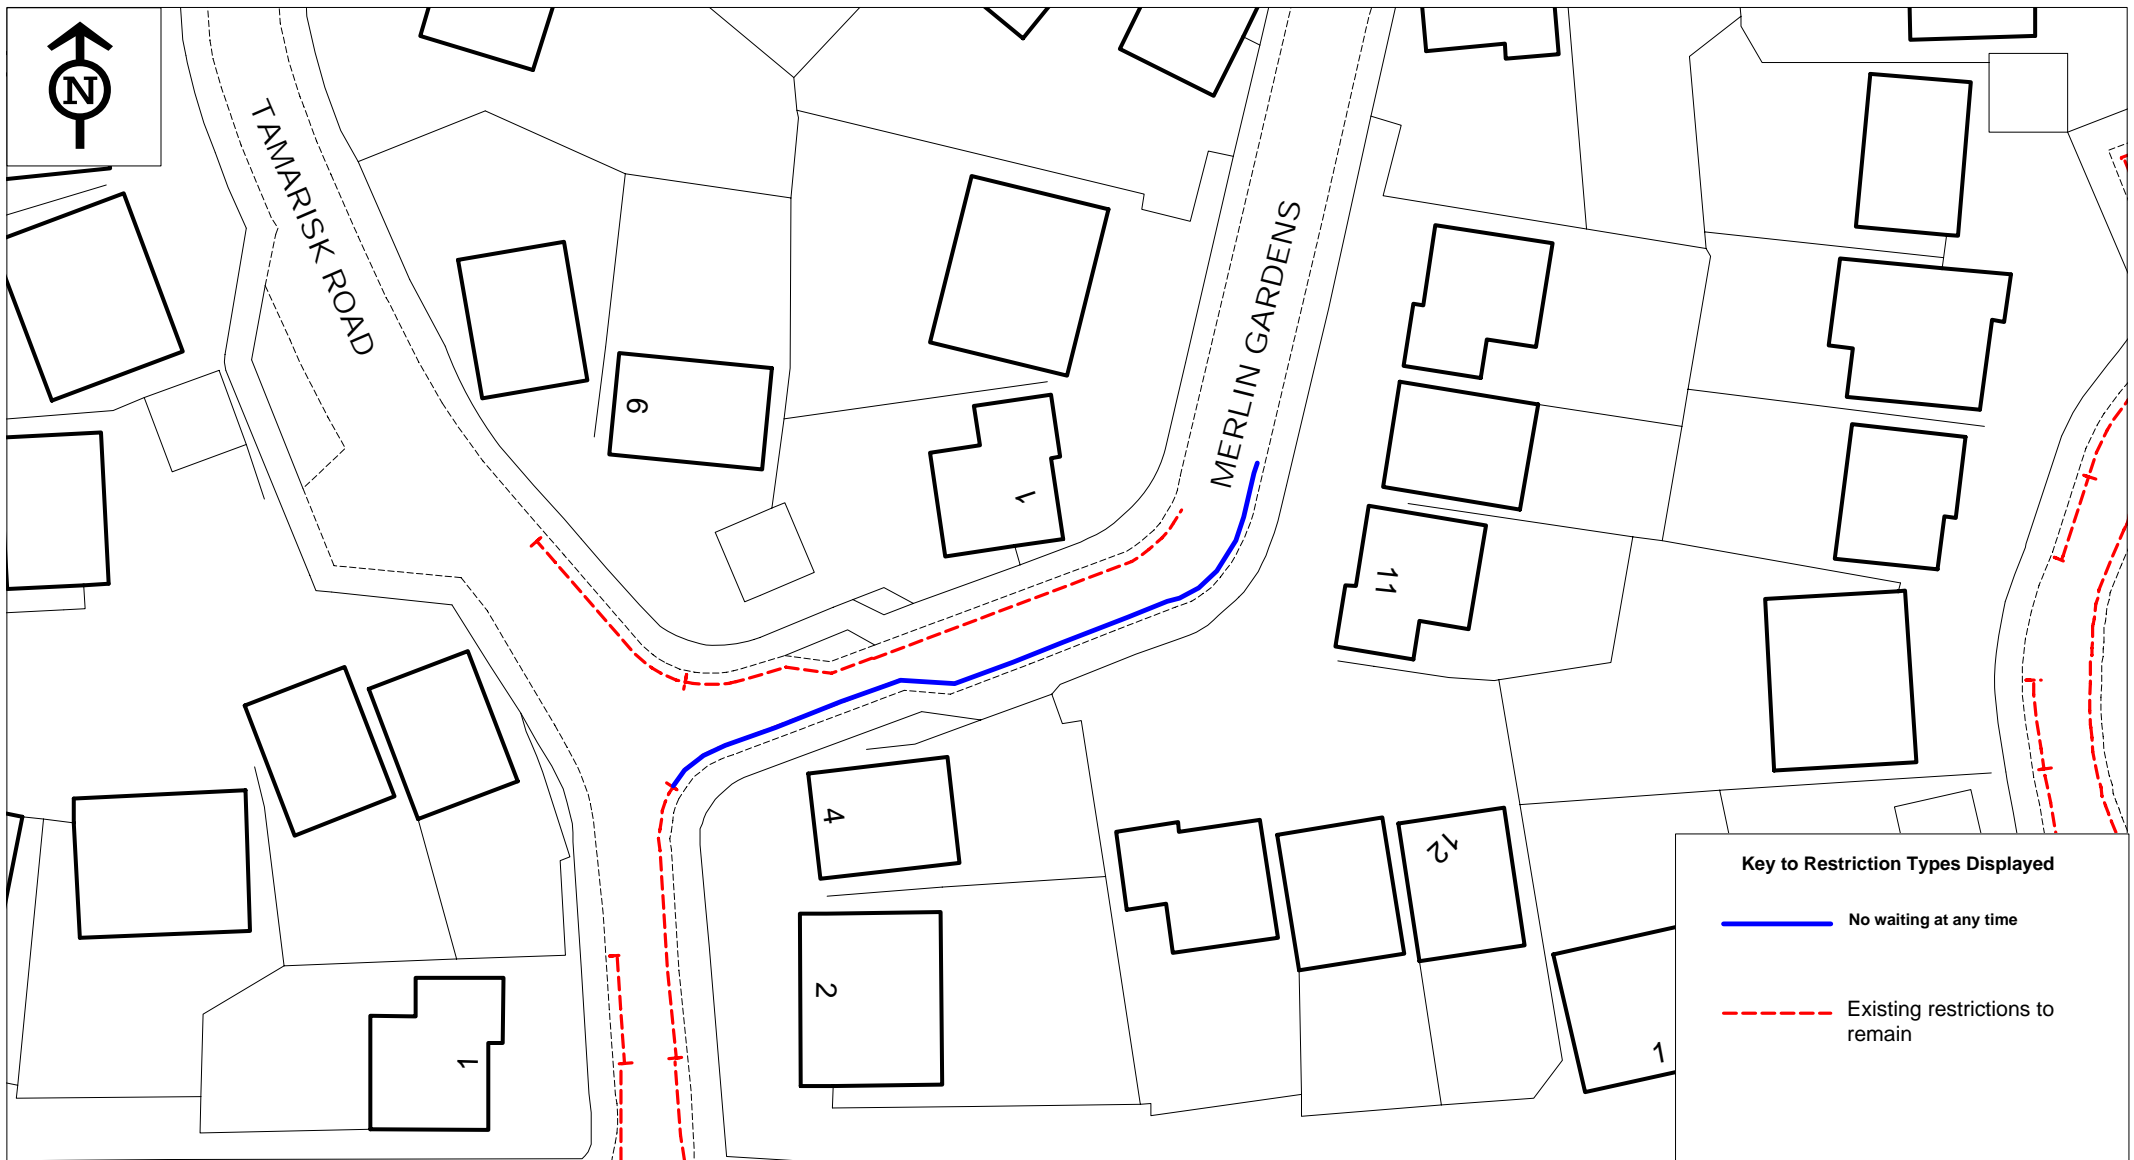

**Key to Restriction Types Displayed**

— No waiting at any time


- - - Existing restrictions to remain



Merlin Gardens

© Crown copyright. All rights reserved  
 Eastleigh Borough Council  
 Licence No. 100019622 (2013)

SCALE	1 : 500
DATE	08/10/2014
DRAWING No.	TM01_01376_4
DRAWN BY	
CHECKED BY	

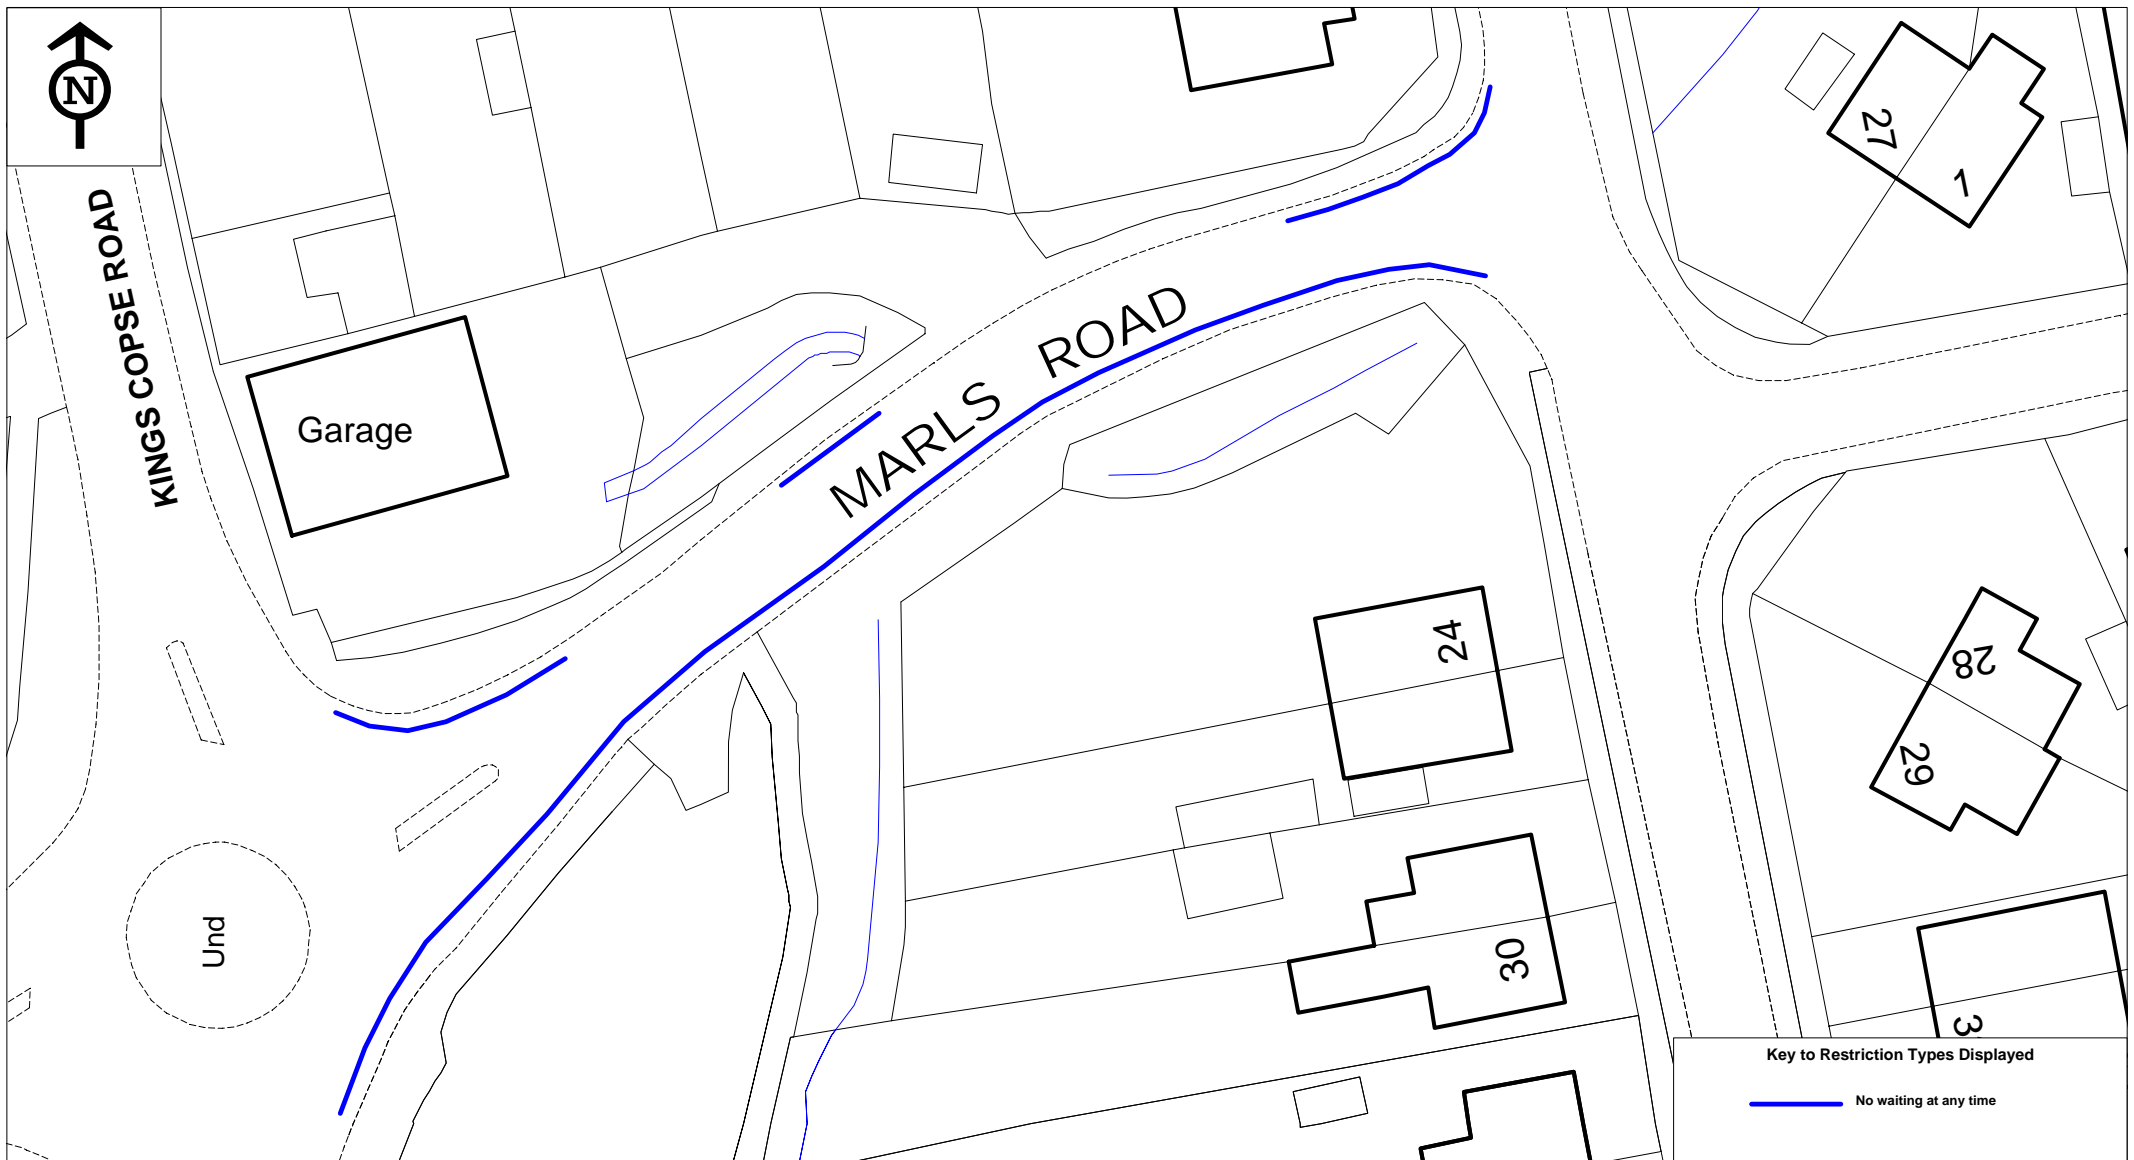

**Key to Restriction Types Displayed**


——— No waiting at any time



Marls Road

© Crown copyright. All rights reserved  
 Eastleigh Borough Council  
 Licence No. 100019622 (2013)

SCALE	1 : 500
DATE	01/10/2014
DRAWING No.	TM01_01376_5
DRAWN BY	
CHECKED BY	

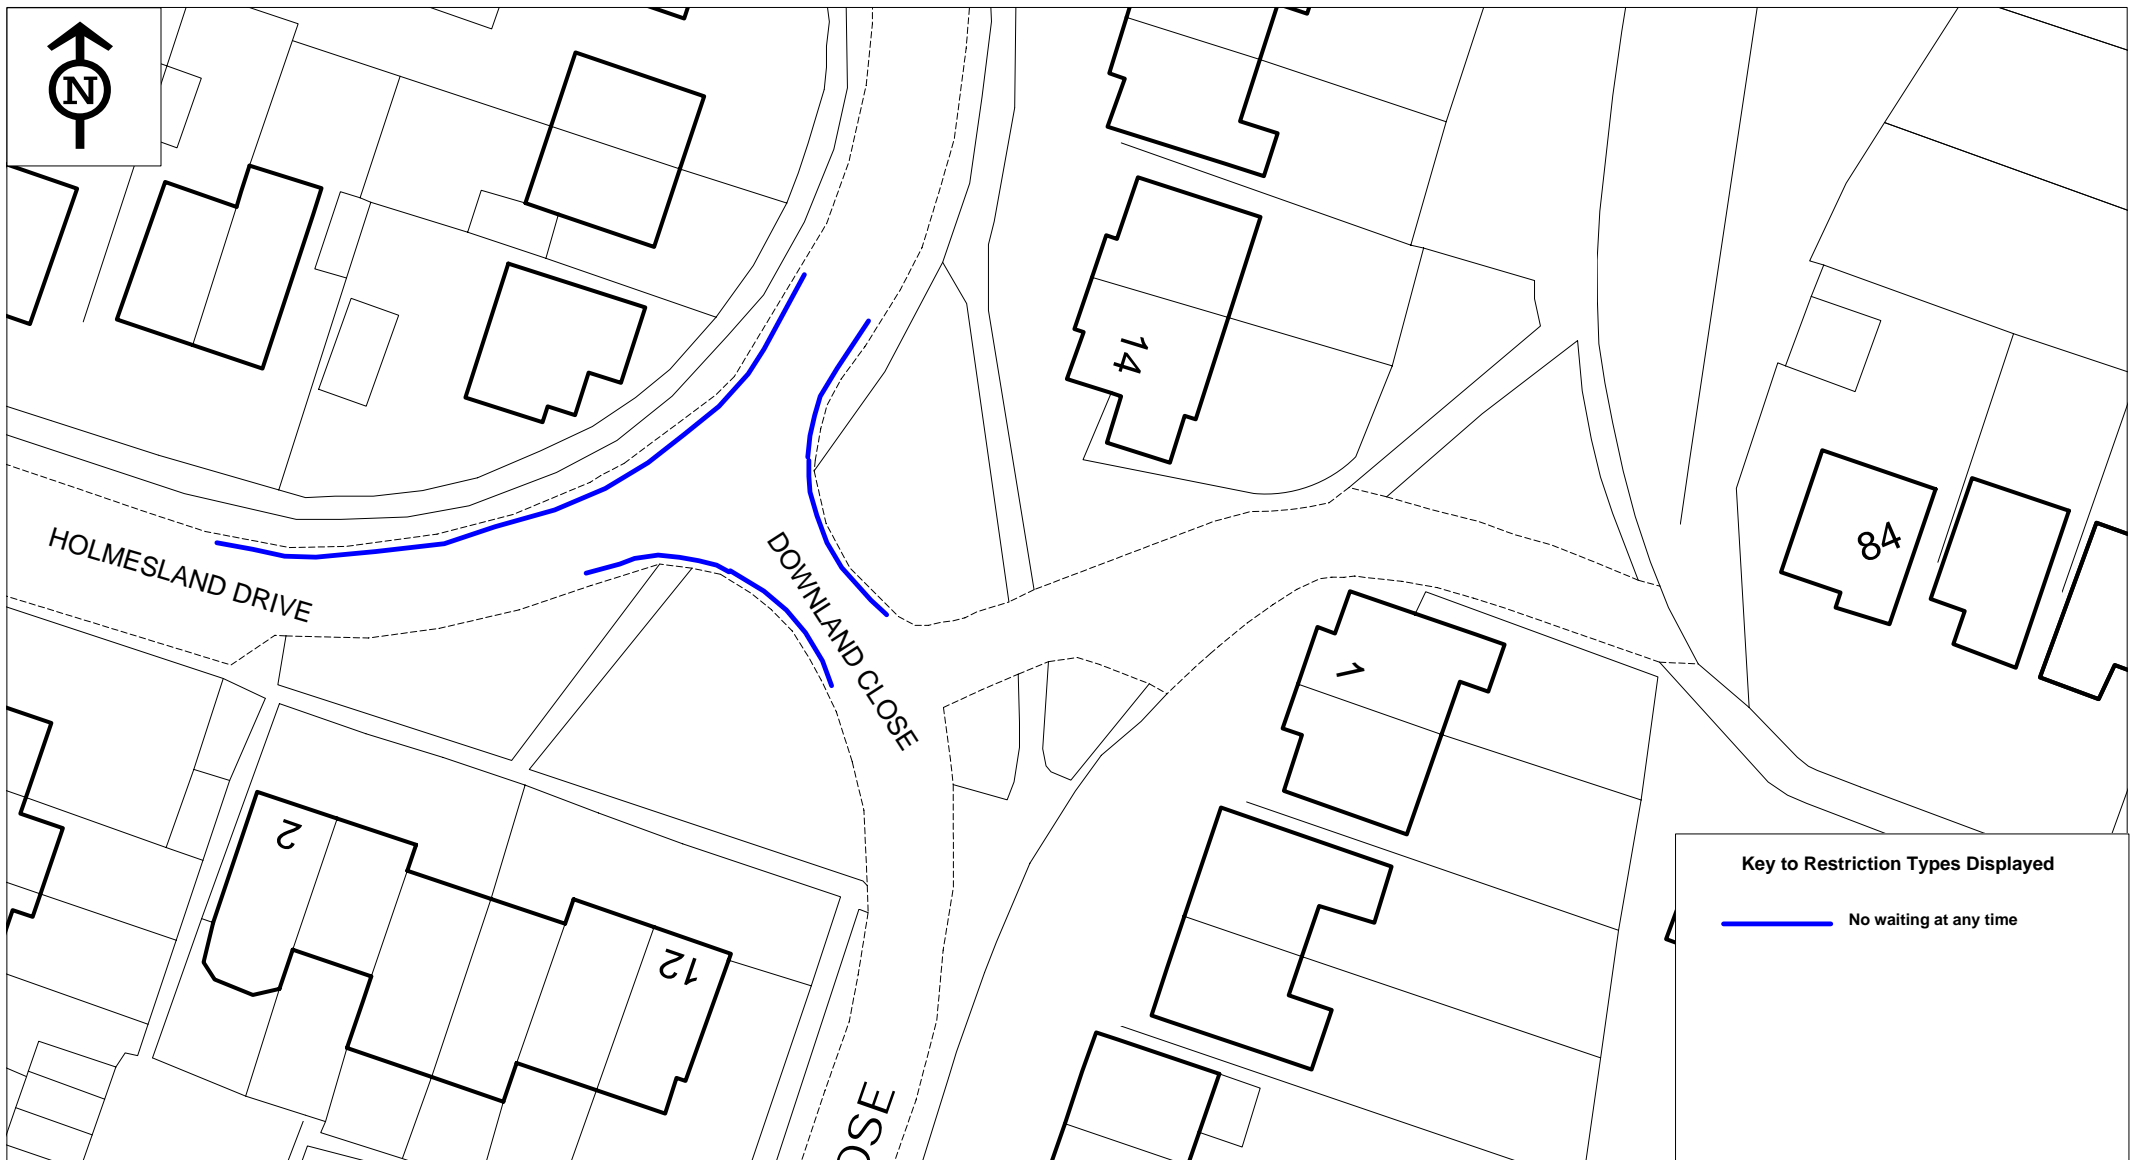

**Key to Restriction Types Displayed**


— No waiting at any time



Holmesland Drive/Downland Close

© Crown copyright. All rights reserved  
Eastleigh Borough Council  
Licence No. 100019622 (2013)

SCALE	1 : 500
DATE	08/10/2014
DRAWING No.	TM01_01376_6
DRAWN BY	
CHECKED BY	

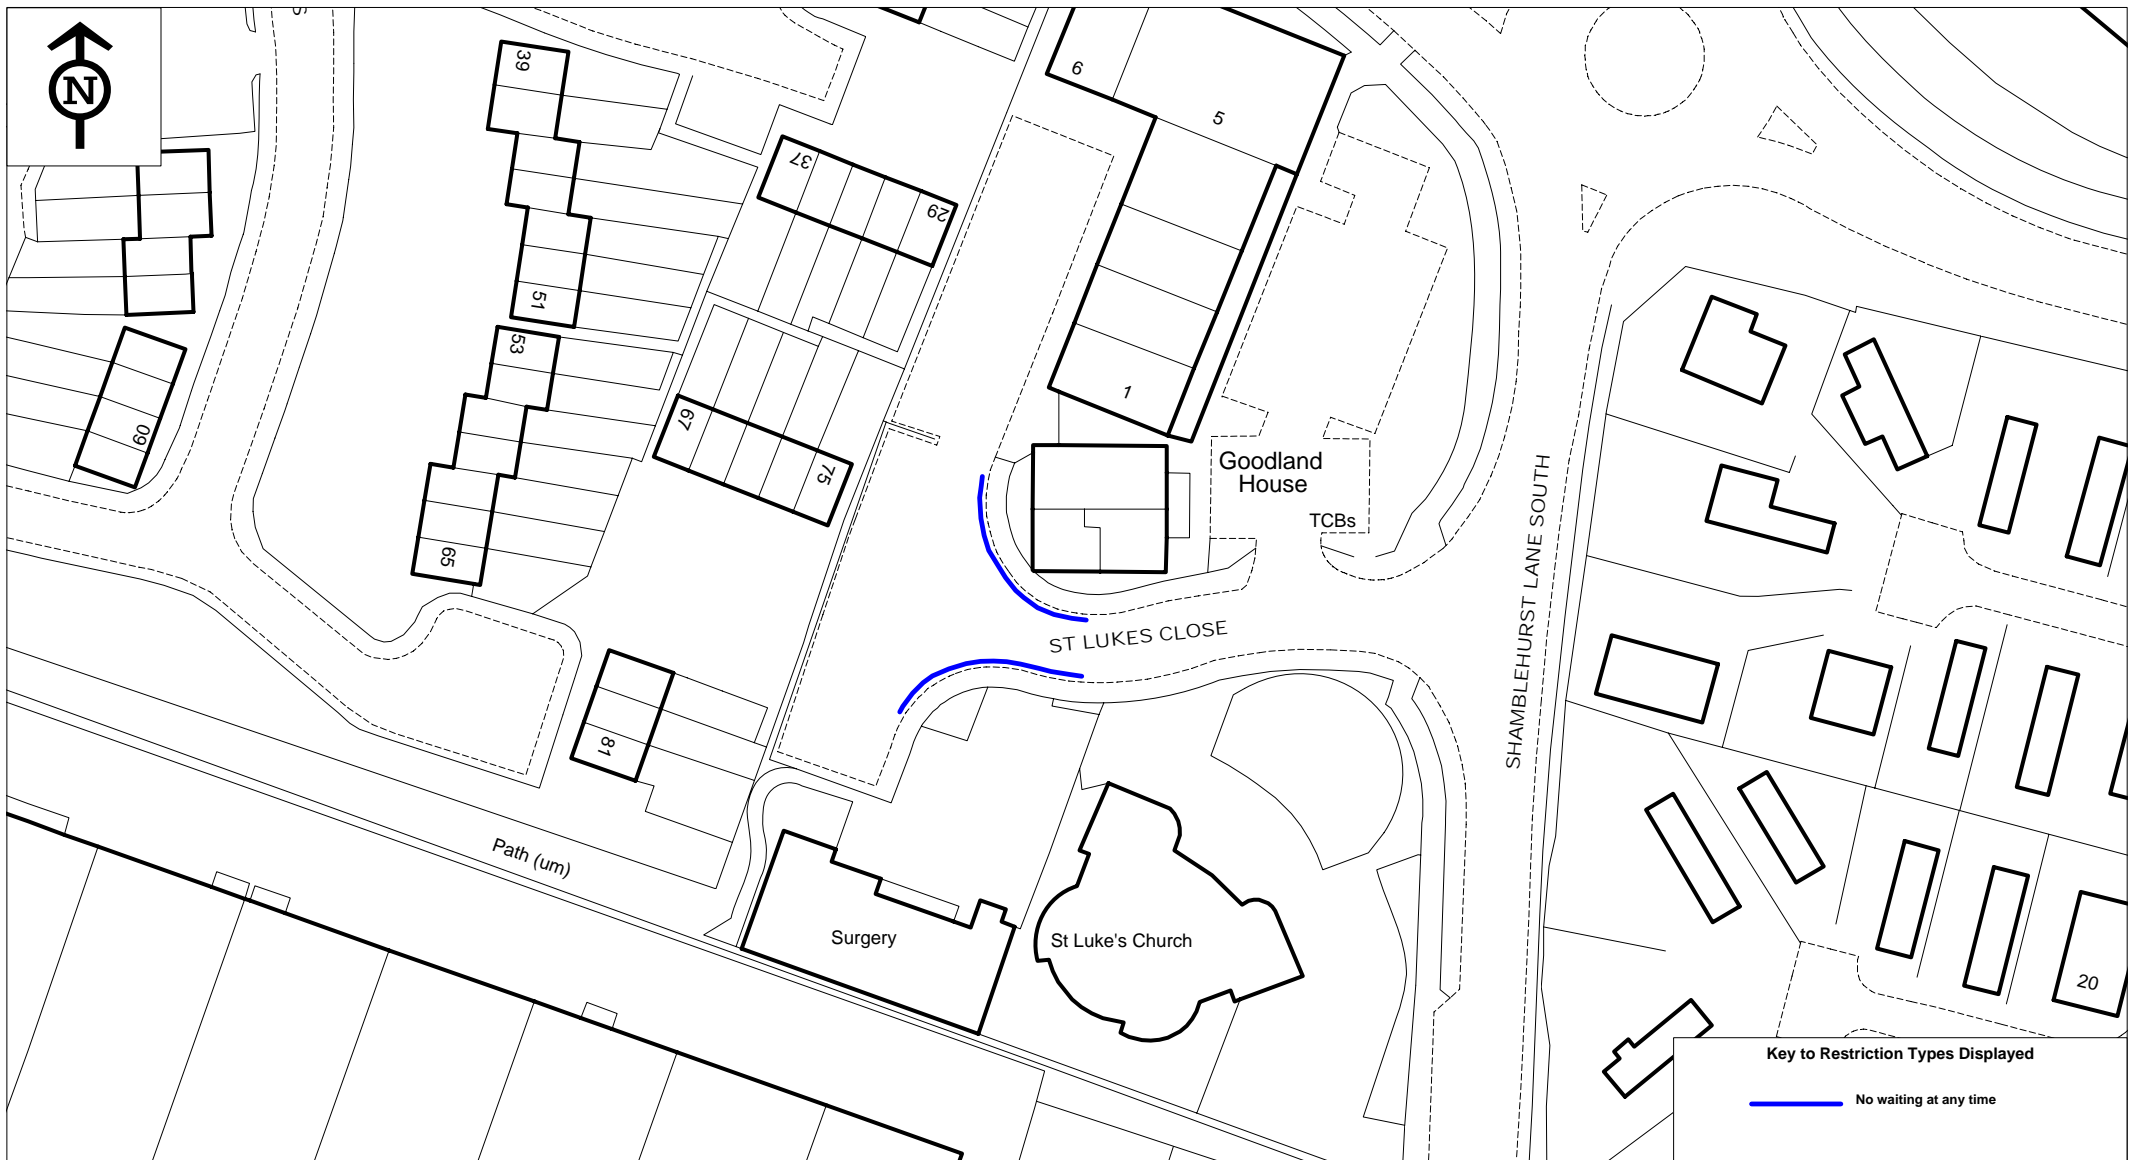

**Key to Restriction Types Displayed**


— No waiting at any time




St Lukes Close


© Crown copyright. All rights reserved  
 Eastleigh Borough Council  
 Licence No. 100019622 (2013)

SCALE	1 : 750
DATE	10/10/2014
DRAWING No.	TM01_01376_7
DRAWN BY	
CHECKED BY	

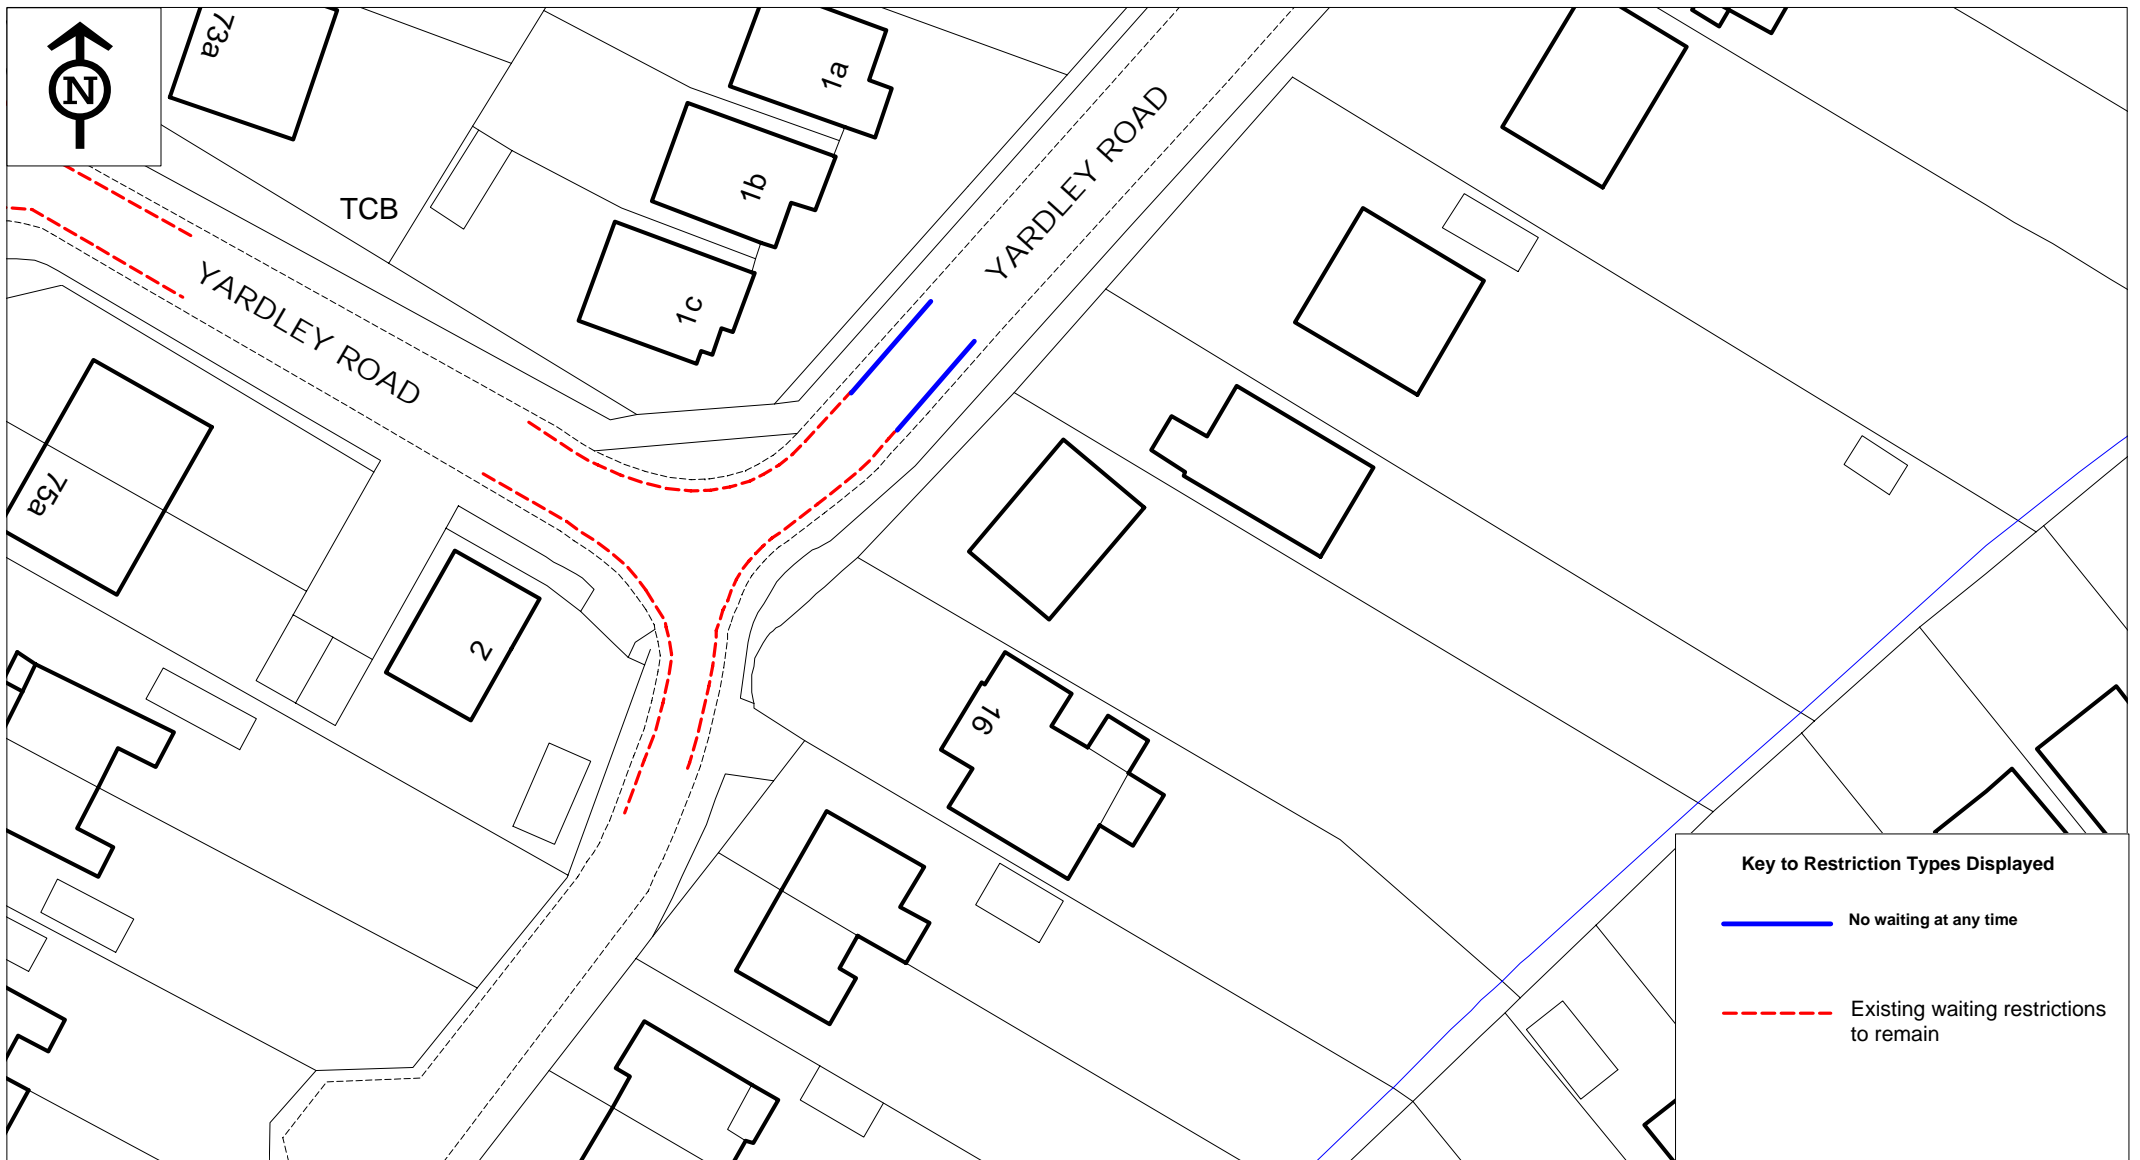

**Key to Restriction Types Displayed**

 No waiting at any time


 Existing waiting restrictions to remain



Yardley Road

© Crown copyright. All rights reserved  
 Eastleigh Borough Council  
 Licence No. 100019622 (2013)

SCALE	1 : 500
DATE	08/10/2014
DRAWING No.	TM01_01376_8
DRAWN BY	
CHECKED BY	

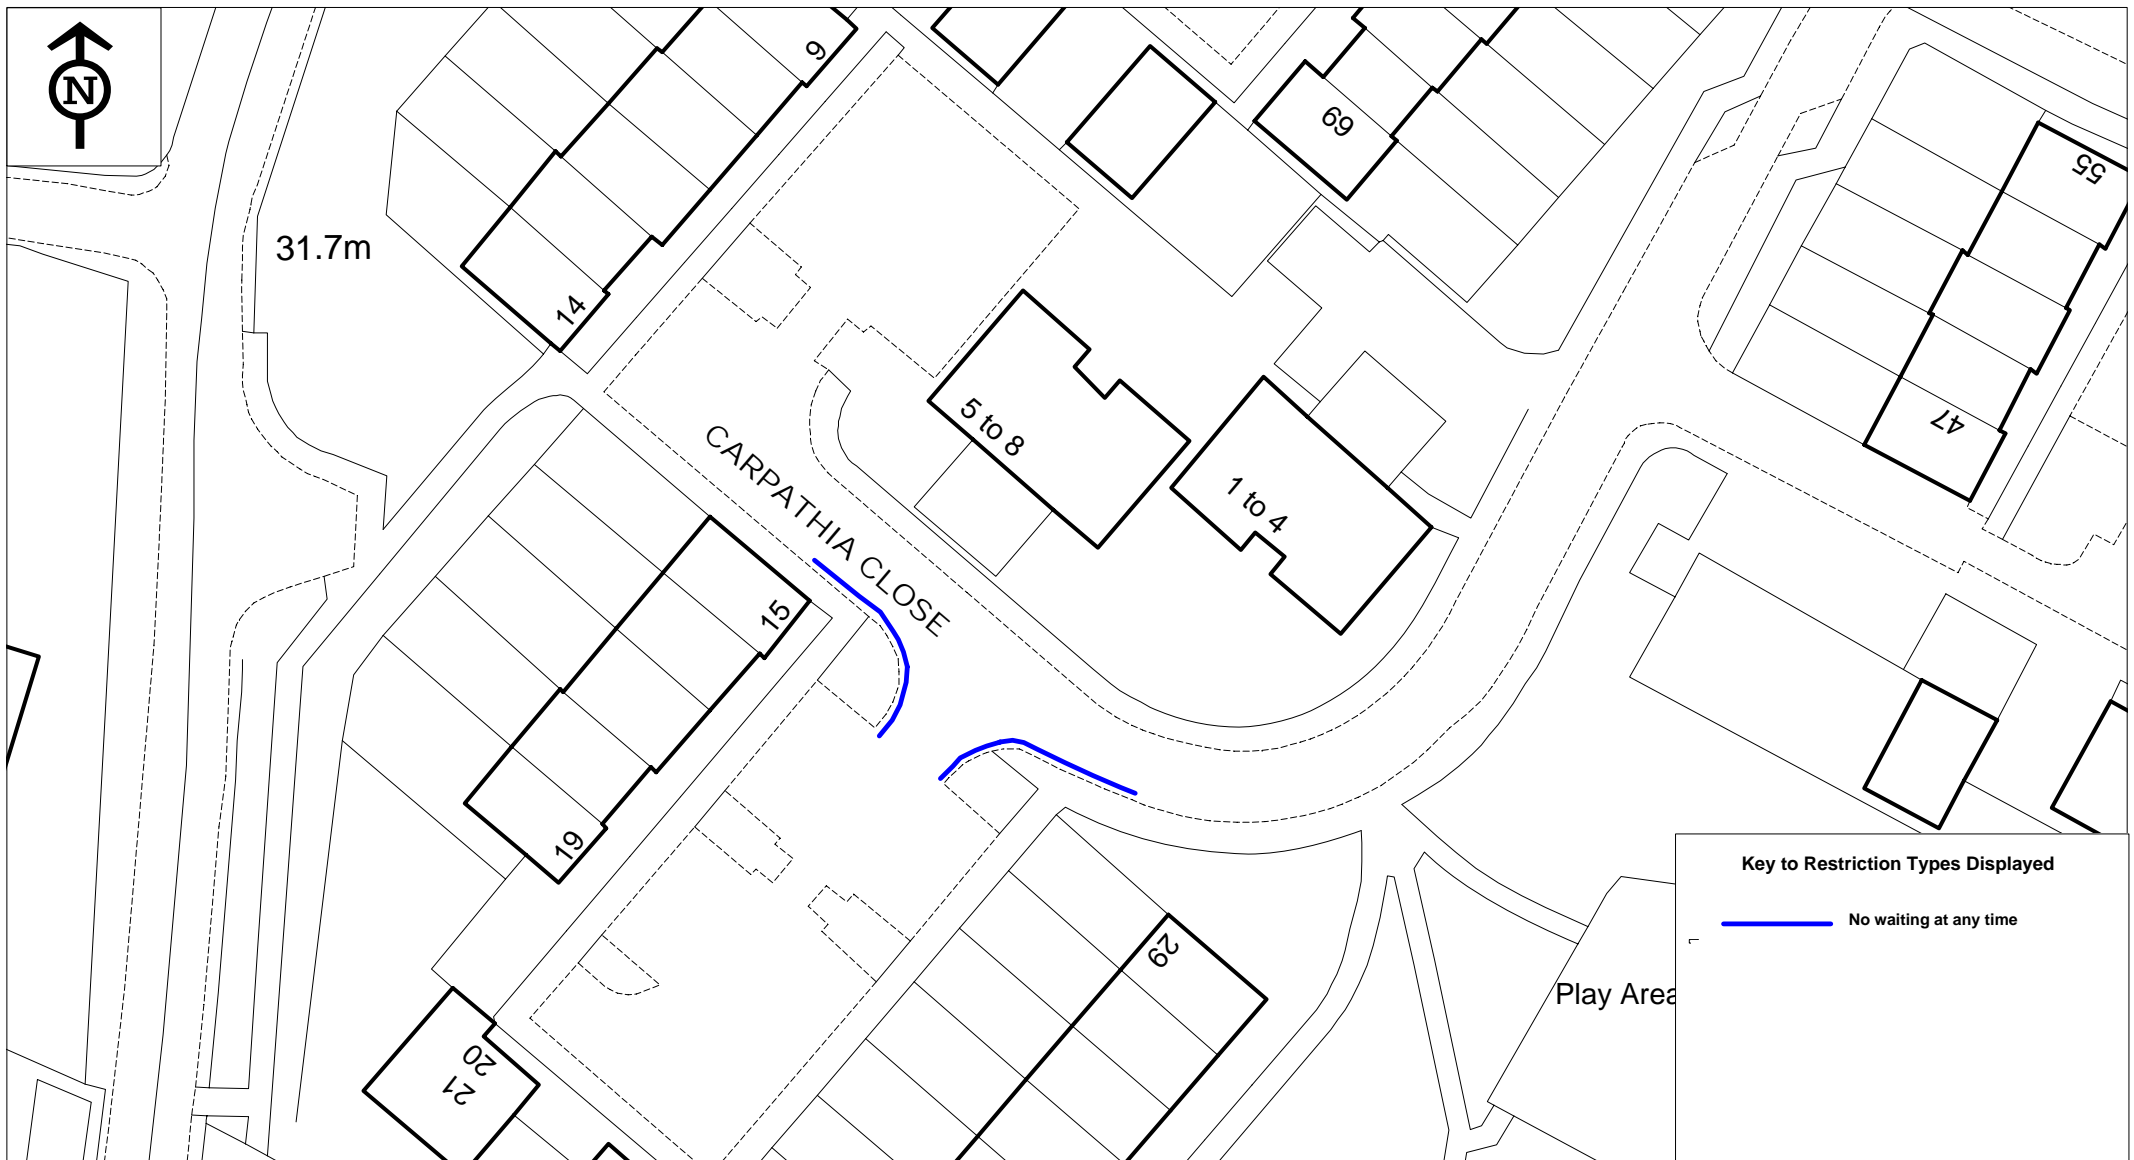

**Key to Restriction Types Displayed**


— No waiting at any time



Carpathia Close

© Crown copyright. All rights reserved  
 Eastleigh Borough Council  
 Licence No. 100019622 (2013)

SCALE	1 : 500
DATE	08/10/2014
DRAWING No.	TM01_01376_9
DRAWN BY	
CHECKED BY	

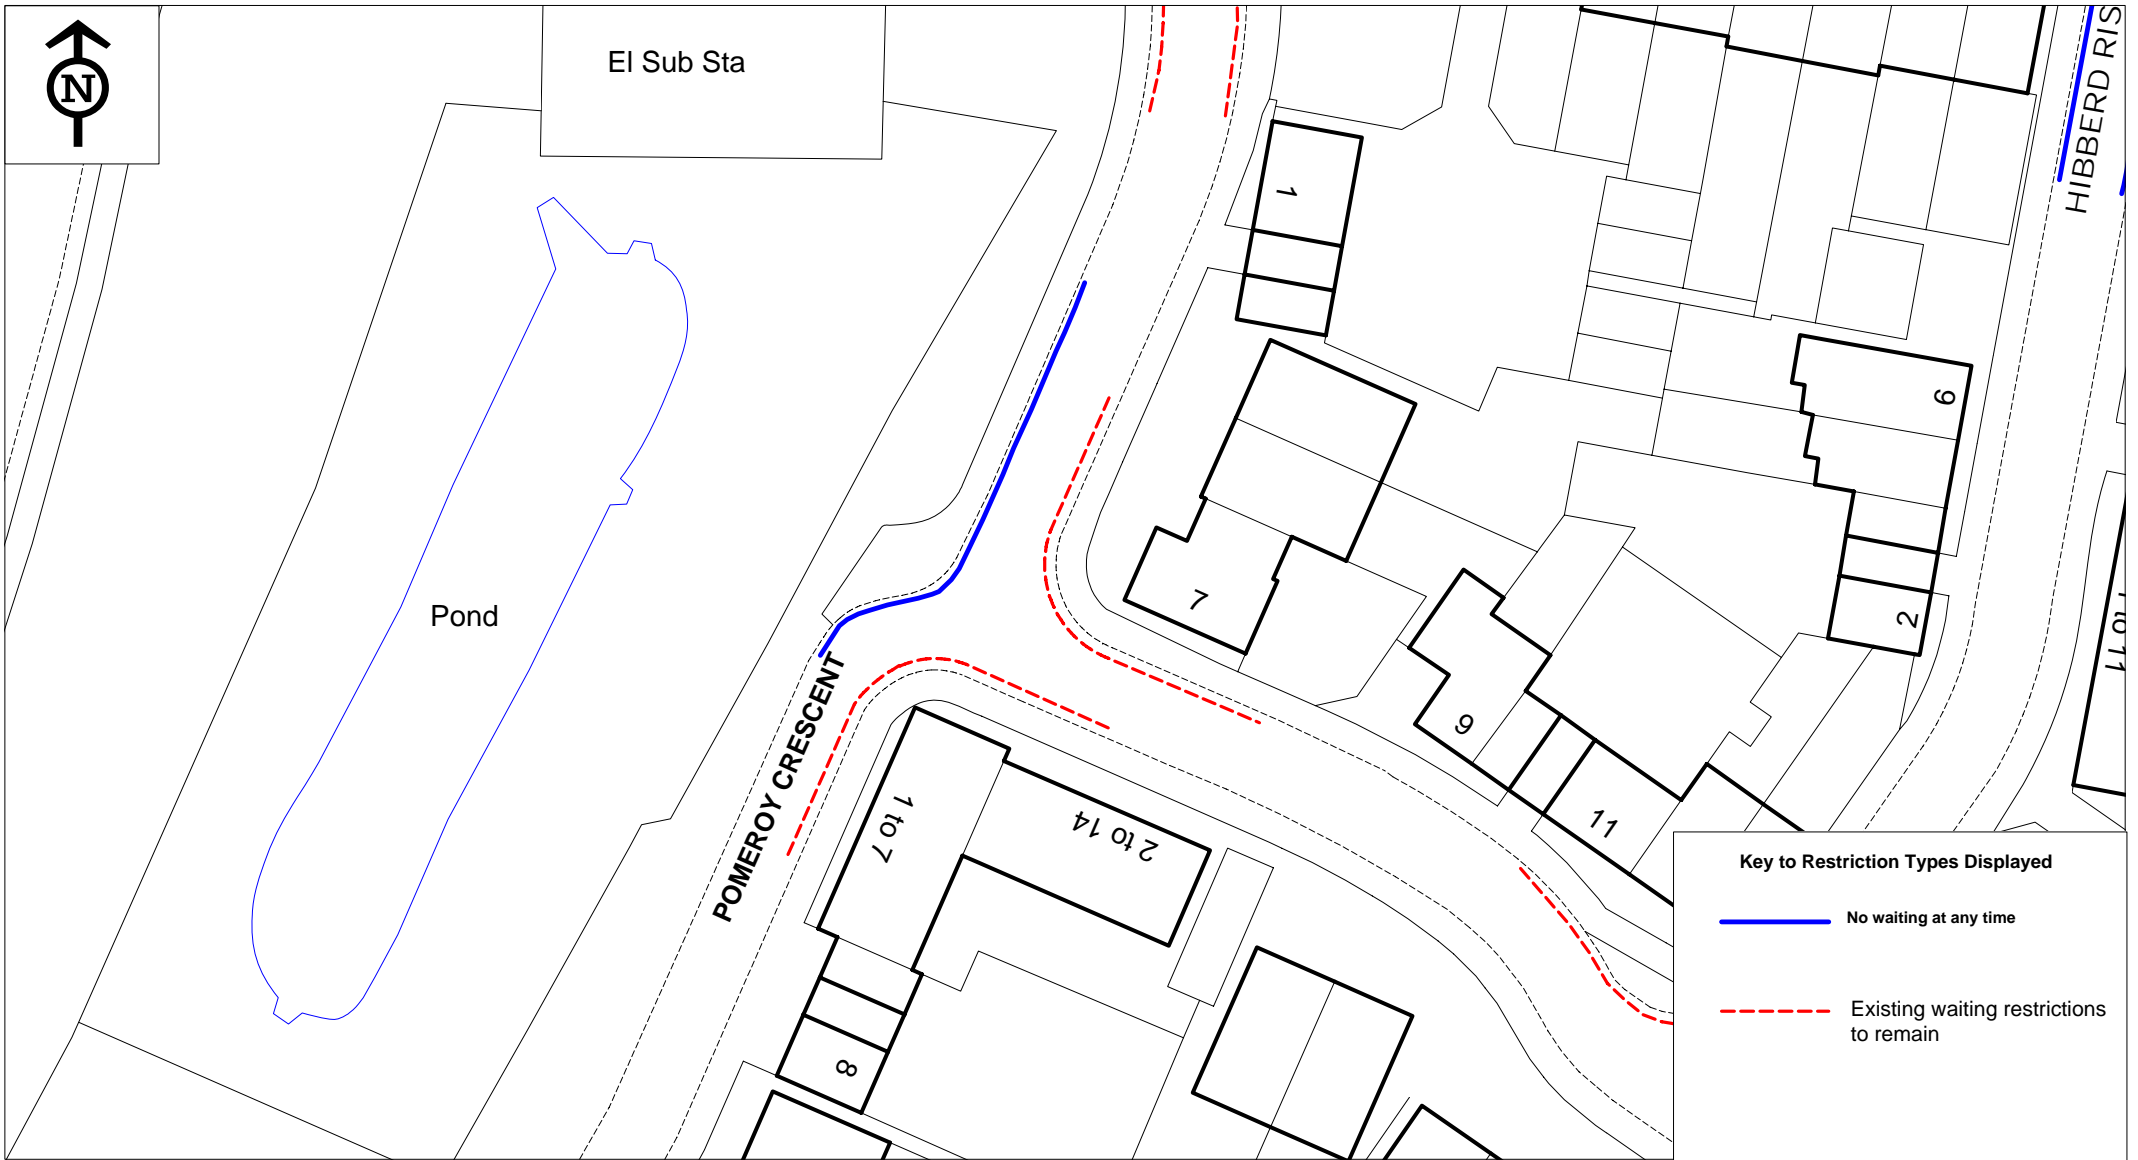

**Key to Restriction Types Displayed**

— No waiting at any time

- - - Existing waiting restrictions to remain




Pomeroy Crescent


© Crown copyright. All rights reserved  
 Eastleigh Borough Council  
 Licence No. 100019622 (2013)


SCALE	1 : 500
DATE	08/10/2014
DRAWING No.	TM01_01376_10
DRAWN BY	
CHECKED BY	



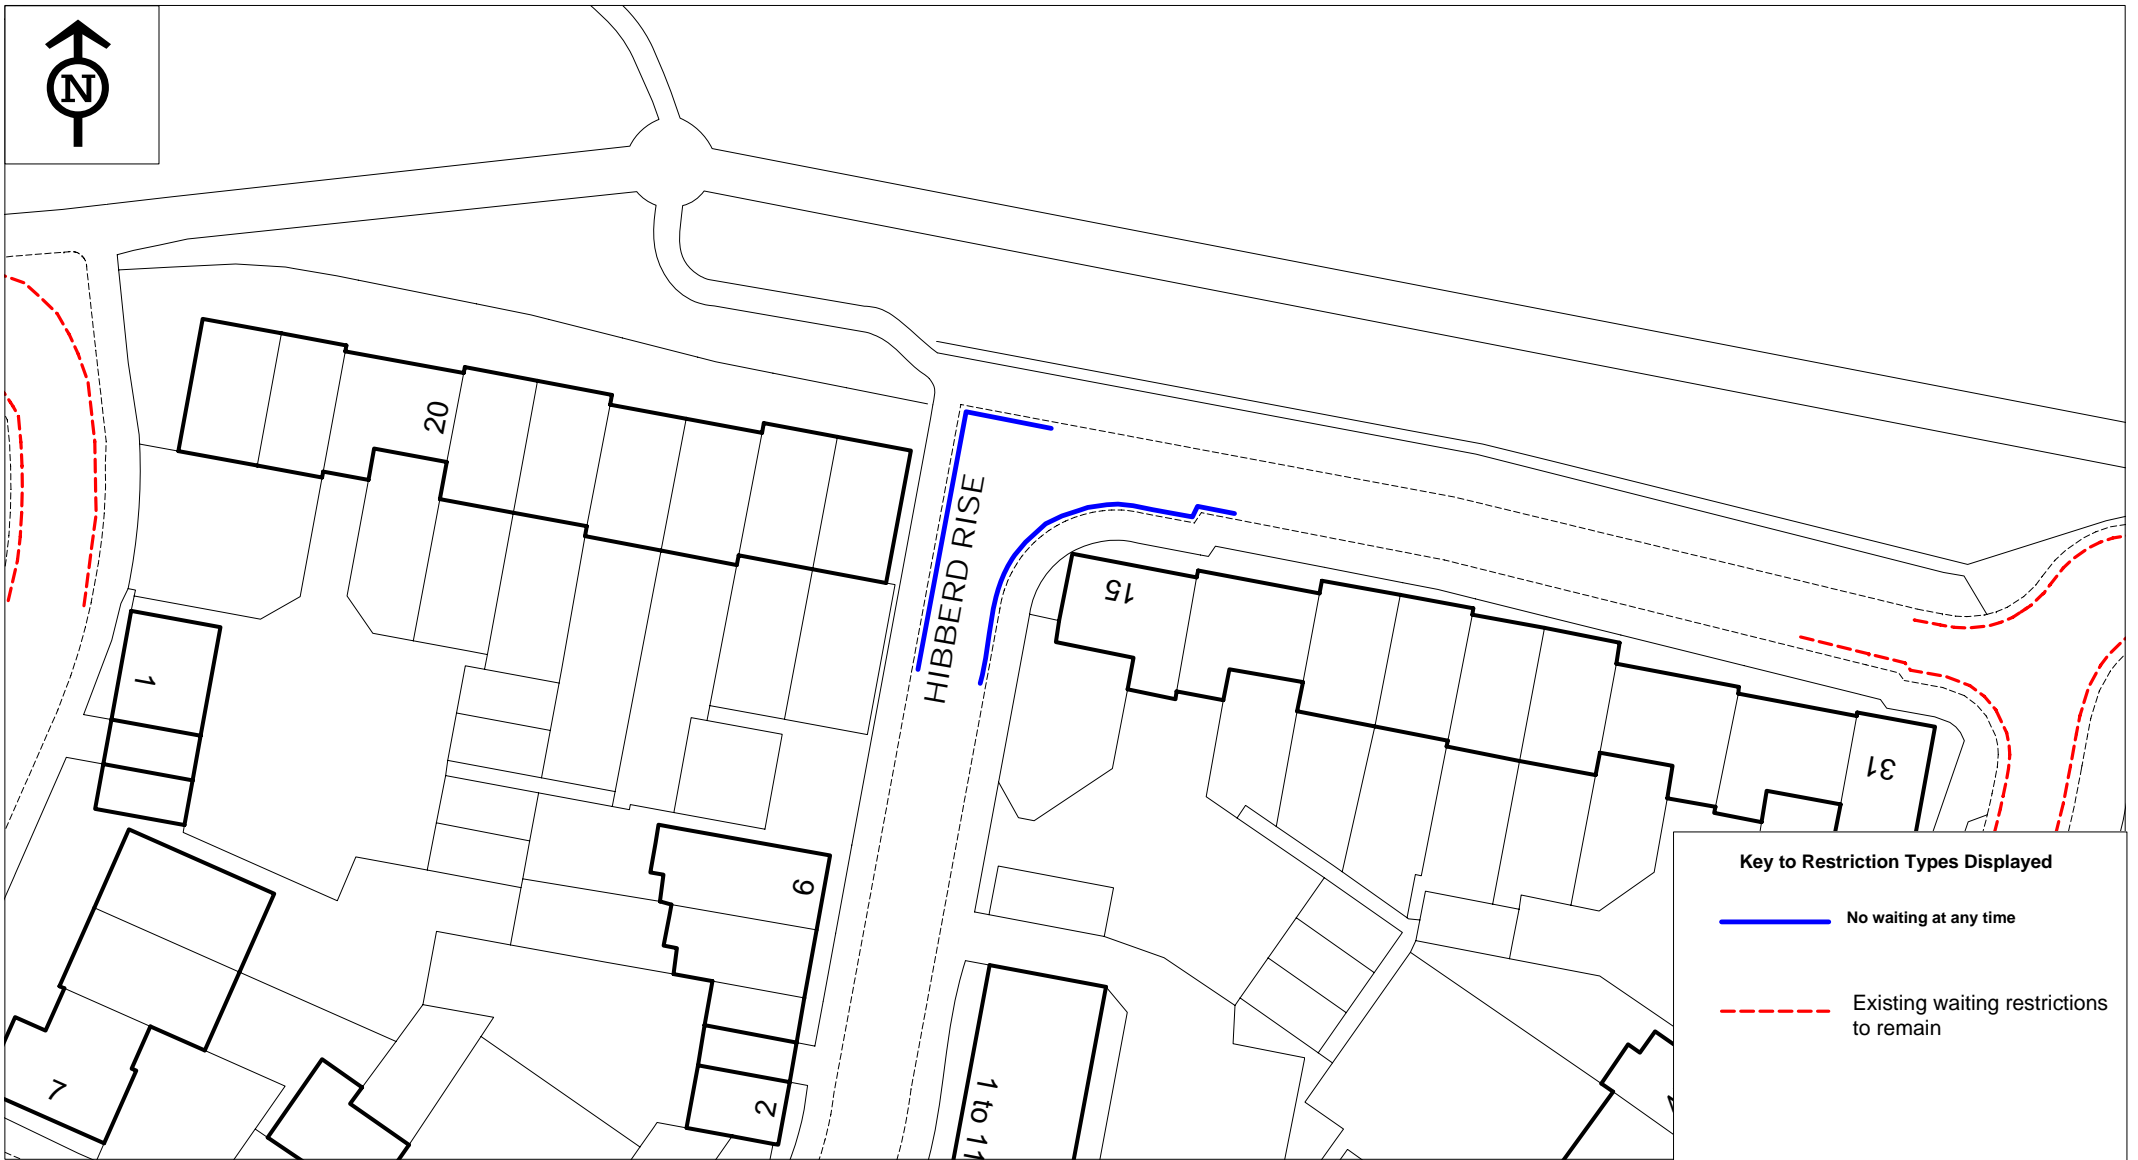

**Key to Restriction Types Displayed**

 No waiting at any time


 Existing waiting restrictions to remain



Hibberd Rise

© Crown copyright. All rights reserved  
Eastleigh Borough Council  
Licence No. 100019622 (2013)

SCALE	1 : 500
DATE	08/10/2014
DRAWING No.	TM01_01376_11
DRAWN BY	
CHECKED BY	

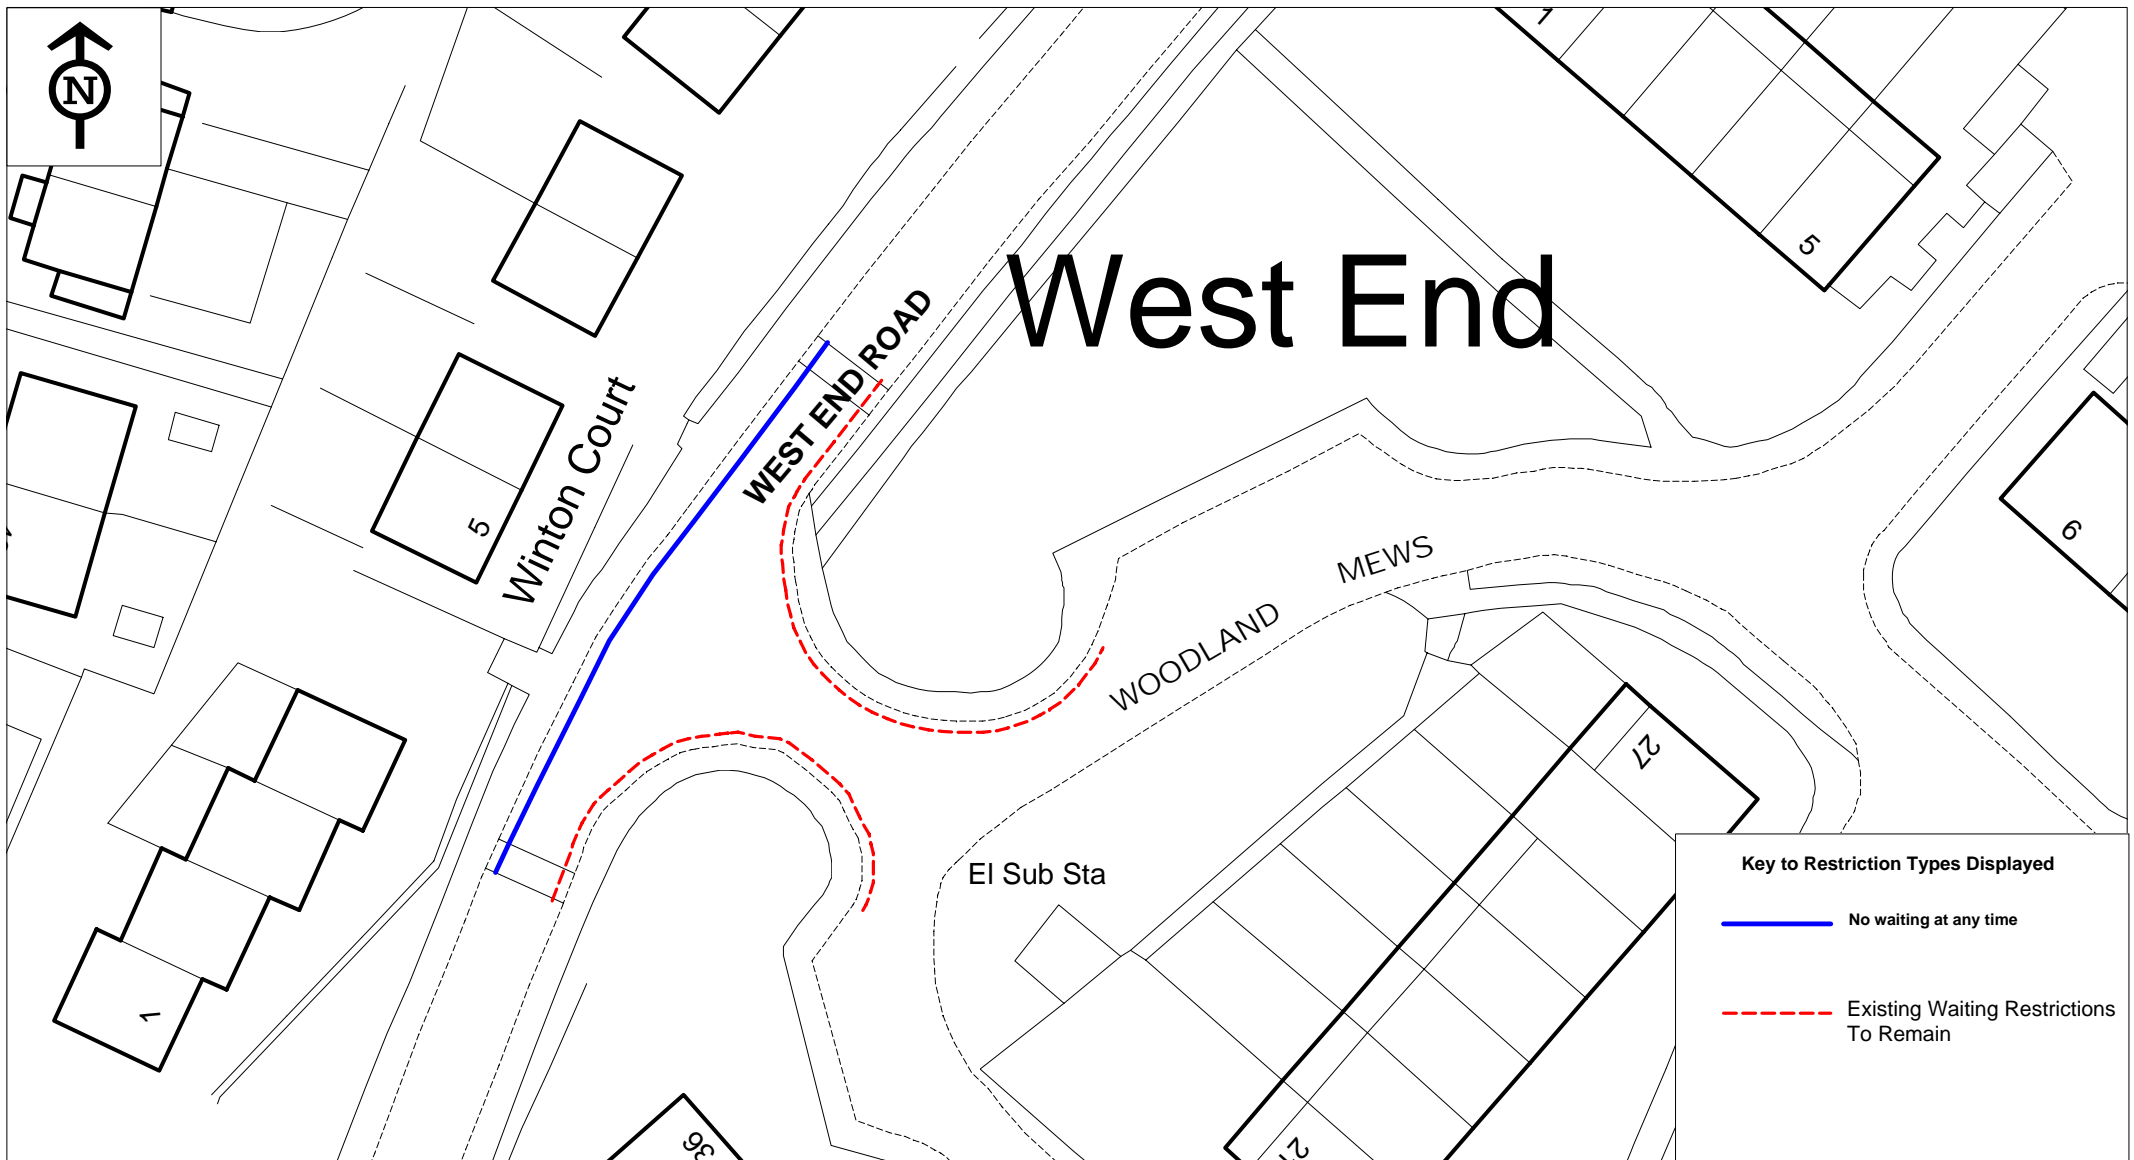

**Key to Restriction Types Displayed**


- No waiting at any time
- - - - Existing Waiting Restrictions To Remain



Woodland Mews

© Crown copyright. All rights reserved  
 Eastleigh Borough Council  
 Licence No. 100019622 (2013)

SCALE	1 : 500
DATE	09/10/2014
DRAWING No.	TM01_01376_12
DRAWN BY	
CHECKED BY	

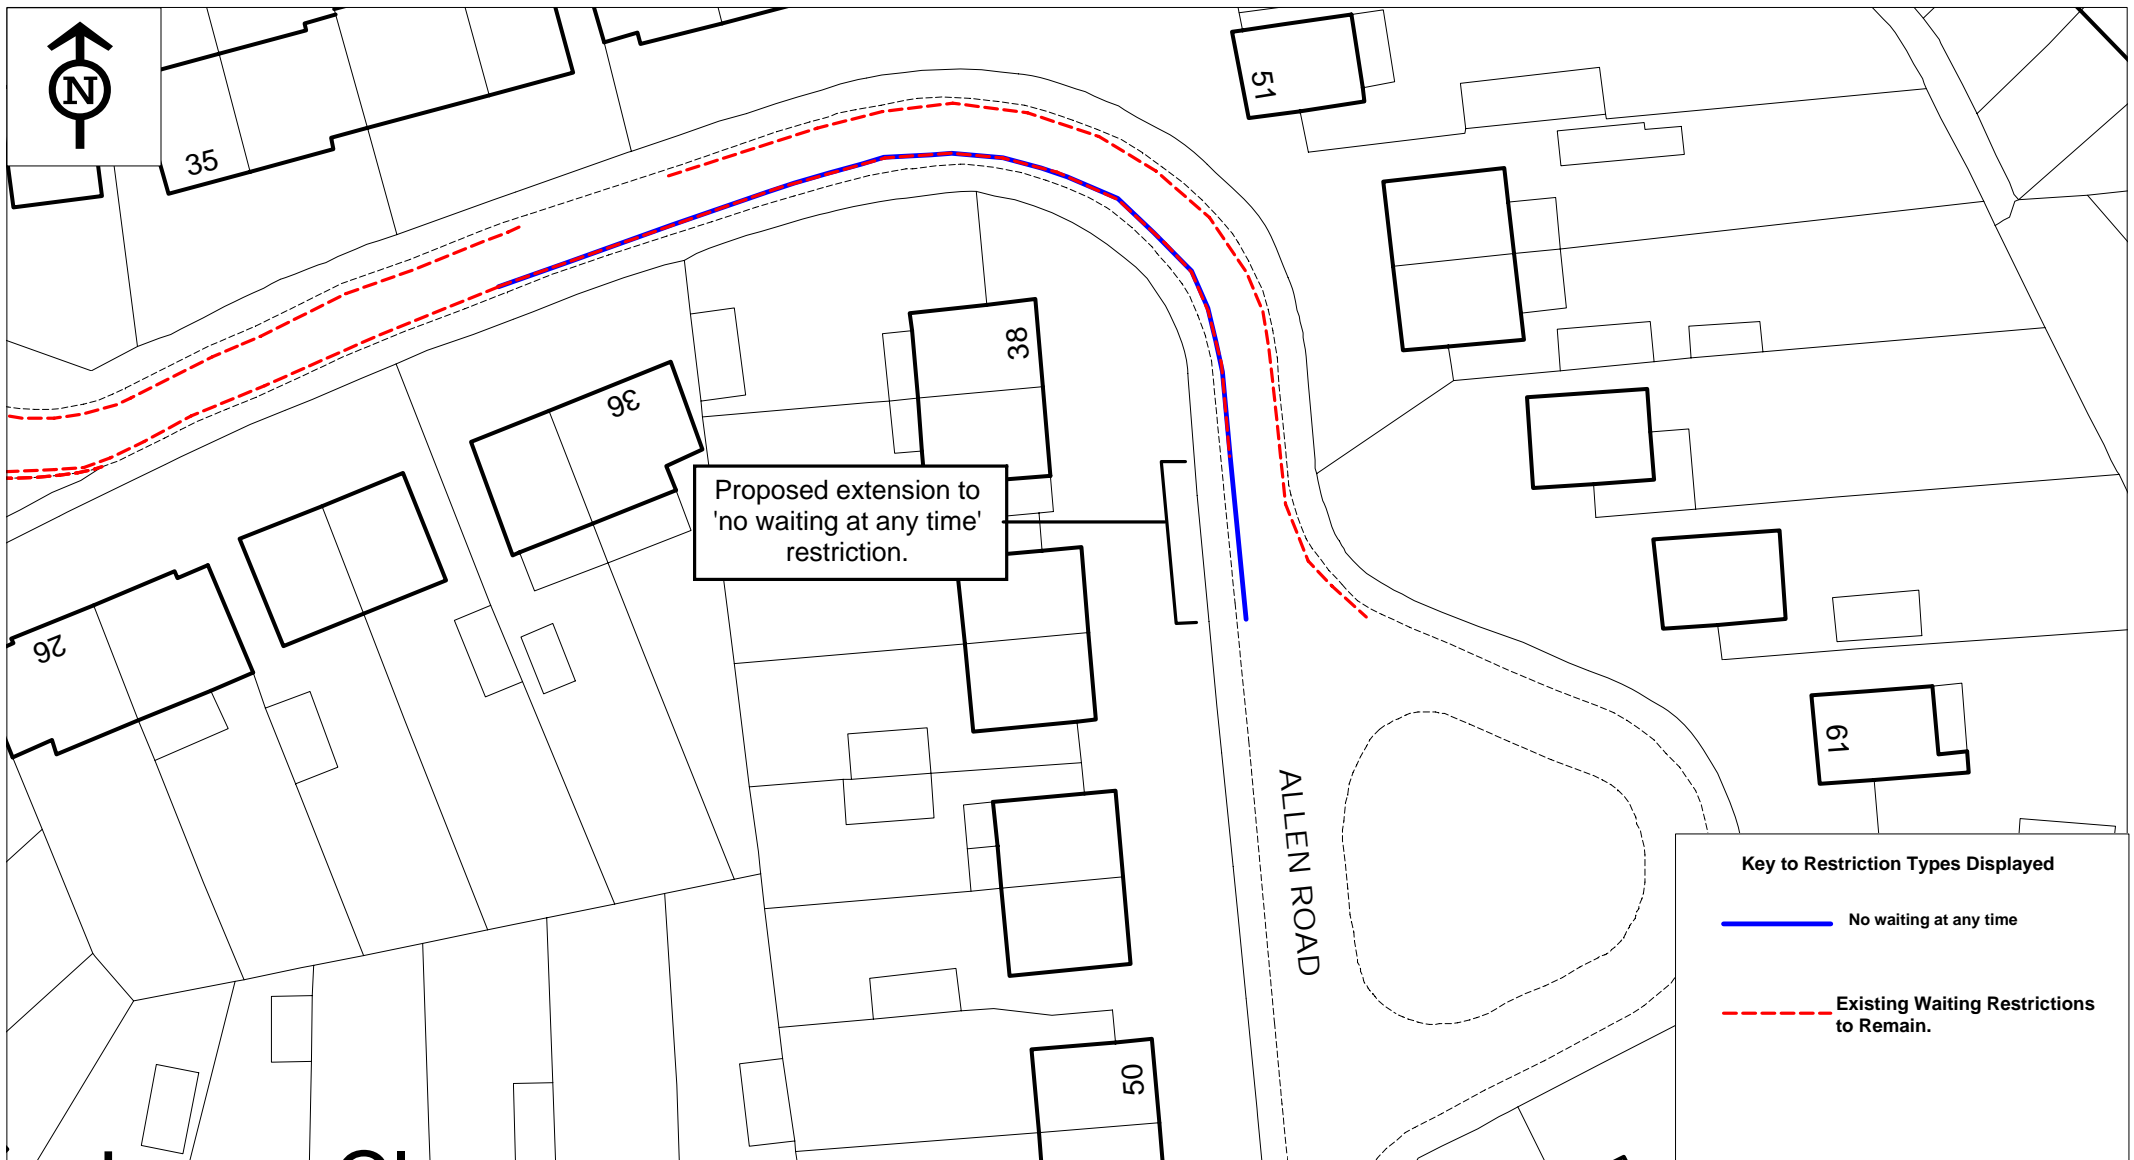

**Key to Restriction Types Displayed**


- No waiting at any time
- - - Existing Waiting Restrictions to Remain.




Allen Road

© Crown copyright. All rights reserved  
 Eastleigh Borough Council  
 Licence No. 100019622 (2013)

SCALE	1 : 500
DATE	10/10/2014
DRAWING No.	TM01_01376_13
DRAWN BY	
CHECKED BY	

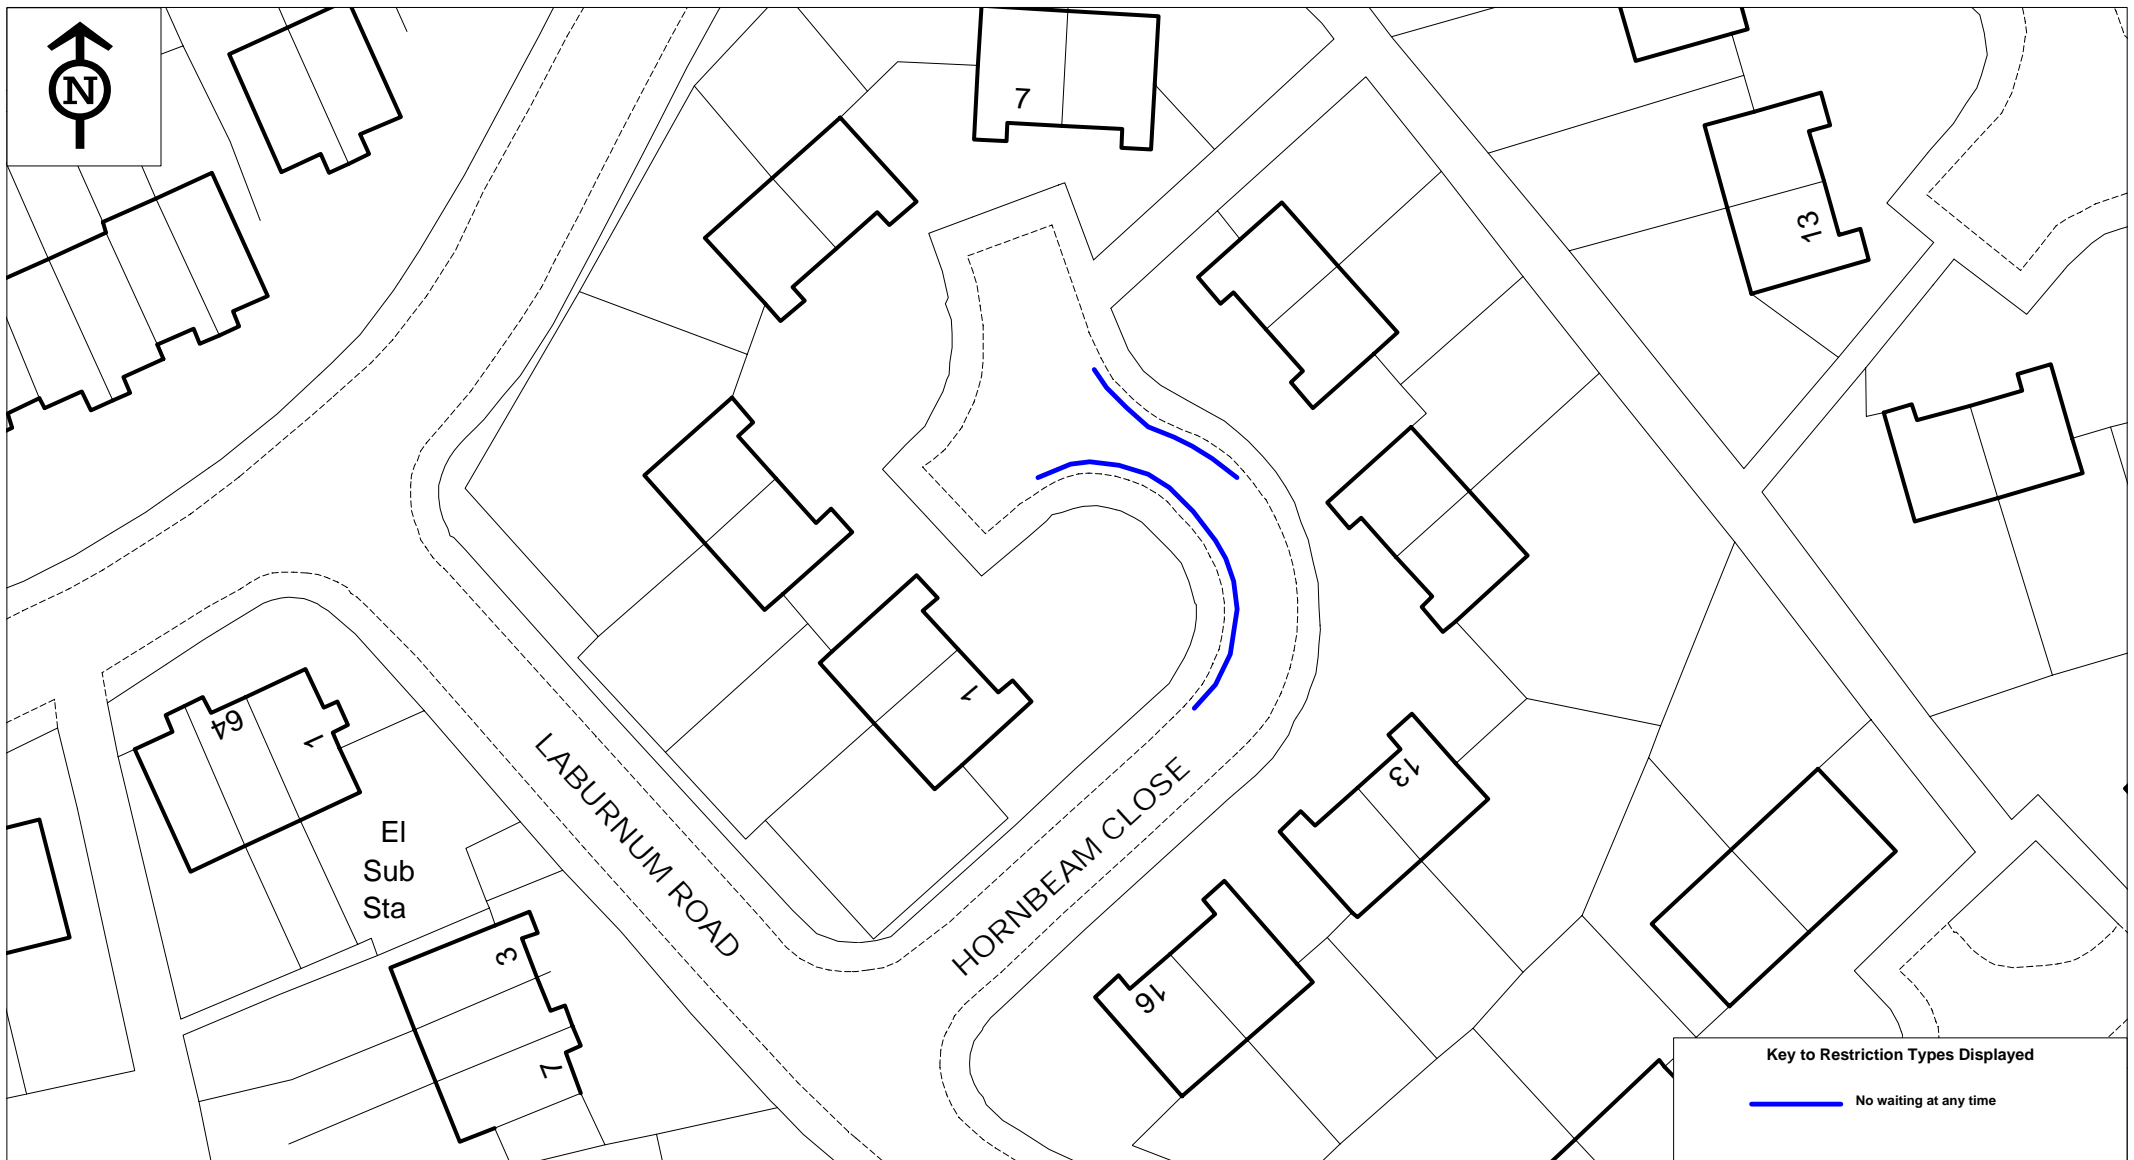

Key to Restriction Types Displayed	
	No waiting at any time



Hornbeam Road

© Crown copyright. All rights reserved  
 Eastleigh Borough Council  
 Licence No. 100019622 (2013)

SCALE	1 : 500
DATE	08/10/2014
DRAWING No.	TM01_01376_15
DRAWN BY	
CHECKED BY	