

BOROUGH OF EASTLEIGH (EASTLEIGH TOWN CENTRE)
(AMENDMENT NO.3) ORDER 2015

The Council of the Borough of Eastleigh (hereinafter referred to as "the Council") pursuant to arrangements made under Section 19 of the Local Government Act 2000 with the Hampshire County Council in exercise of the powers of the said County Council under Sections 1, 2 and 4 of the Road Traffic Regulation Act 1984 ("the Act") and Part IV of Schedule 9 to the Act and of all other enabling powers, and after consultation with the Chief Officer of Police in accordance with Part III of Schedule 9 to the Act hereby makes the following Order:-

Commencement and Citation

1. This Order shall come into operation on 23 March 2015 and may be cited as the "Borough of Eastleigh (Eastleigh Town Centre) (Amendment No.3) Order 2015".

Prohibition and Restriction of Waiting

2. In this Order the Principal Order means The Borough of Eastleigh (Eastleigh Town Centre) Consolidation Order 2013
3. The Principal Order is hereby amended as follows:

- (a) In the First Schedule (No Waiting at Any Time) after item number 6a relating to Argosy Crescent there shall be inserted:

6b	Argosy Crescent	East	From the southern property boundary of 59 South Street for a distance of 46 metres in a southerly then westerly direction to a point opposite the western property wall of 12 Argosy Crescent.
6c	Argosy Crescent	North	From a point 20 metres east and north of the western property wall of 12 Argosy Crescent, south and then west for a distance of 20 metres.
6d	Argosy Crescent	West	From a point 36 metres south of the junction with Somers Way for a distance of 35 metres in a southerly then easterly direction.
6e	Argosy Crescent	North	From a point opposite a point 36 metres south of the junction with Somers Way for a distance of 21 metres in a southerly then easterly direction.

6f	Argosy Crescent	West	From a point 11 metres north of the junction with Somers Way for a distance of 26 metres in a southerly direction.
6g	Argosy Crescent	East	From a point 11 metres north of the junction with Somers Way for a distance of 34 metres in a southerly direction.
6h	Argosy Crescent	West	From a point 37 metres north of its junction with Somers Way for a distance of 37 metres in a northerly then easterly direction.
6i	Argosy Crescent	East	From a point opposite a point 37 metres north of its junction with Somers Way to a point opposite a point 74 metres north then east.

(b) In the First Schedule (No Waiting at Any Time) after item number 23 relating to Byron Road there shall be inserted

23a	Cheriton Road	West	From its junction with Somers Way northwards for a distance of 10 metres.
23b	Cheriton Road	East	From its junction with Somers Way in a northwards direction for a distance of 10 metres.

(c) In the First Schedule (No Waiting at Any Time) after item number 46a relating to Cox Row there shall be inserted

46b	Dakota Way	Both	From its junction with Somers Way westwards for a distance of 10 metres.
46c	Dakota Way	South	From a point 10 metres east of its western junction with Somers Way westwards to a point 13 metres west of that junction.
46d	Dakota Way	West and North	From a point 11 metres south of its junction with Viscount Gardens northwards then westwards for a distance of 33 metres.

46e	Dakota Way	East and South	From a point opposite a point 33 metres north then east of its junction with Viscount Gardens westwards then southwards to a point opposite a point 11 metres south of that junction (a total distance of approximately 36 metres).
46f	Dakota Way	West and North	From a point 58 metres south of its junction with Viscount Gardens in a southerly then westerly direction for a distance of 22 metres.
46g	Dakota way	East and South	From a point opposite a point 58 metres south of its junction with Viscount Gardens in a southerly then westerly direction for a distance of 26 metres.

(d) In the First Schedule (No Waiting at Any Time) after item number 198 relating to Shakespeare Road there shall be inserted

198a	Somers Way	Both	From its junction with Argosy Crescent for a distance of 10 metres in a westerly direction.
198b	Somers Way	South	From a point 27 metres west of its junction with Argosy Crescent for a distance of 37 metres in a westerly then northerly direction.
198c	Somers Way	North	From a point 36 metres west of its junction with Argosy Crescent for a distance of 22 metres in a westerly then northerly direction.
198d	Somers Way	North	From a point 33 metres east of its junction with Cheriton Road for a distance of 30 metres in an easterly then southerly direction.
198e	Somers Way	South	From a point opposite a point 29 metres east of its junction with Cheriton Road for a distance of 24 metres in an easterly then southerly direction.

198f	Somers Way	North	From a point 10 metres east of its junction with Cheriton Road westwards to a point 12 metres west of its junction with Cheriton Road.
198g	Somers Way	North and West	From a point 19 metres west of its junction with Cheriton Road westwards then southwards for a distance of 22 metres.
198h	Somers Way	South and East	From a point opposite a point 10 metres east of its junction with Cheriton Road westwards and southwards to a point opposite a point 10 metres north of its eastern junction with Dakota Way (a total distance of approximately 46 metres).
198i	Somers Way	West	From a point 10 metres north of its eastern junction with Dakota Way southwards to a point 17 metres south of that junction.
198j	Somers Way	West and North	From a point 82 metres south of its eastern junction with Dakota Way southwards then westwards for a distance of 21 metres.
198k	Somers Way	East and South	From a point opposite a point 82 metres south of its eastern junction with Dakota Way southwards then westwards for a distance of 45 metres.
198l	Somers Way	North and East	From a point 2 metres west of the eastern building wall of 96 Somers Way westwards then northwards for a distance of 22 metres.
198m	Somers Way	South and West	From a point opposite a point 2 metres west of the eastern building wall of 96 Somers Way westwards then northwards for a distance of 26 metres.
198n	Somers Way	Both	From its western junction with Dakota Way southwards for a distance of 11

metres.

(e) In the First Schedule (No Waiting at Any Time) after item number 218 relating to Velmore Road there shall be inserted

218a	Viscount Gardens (spine)	Both	From its junction with Dakota Way westwards for a distance of 10 metres.
218b	Viscount Gardens (spine)	Both	From its junction with its spurs serving 19-65 and 26-44 and 67-93 eastwards for a distance of 10 metres.
218c	Viscount Gardens (spur serving 19-65)	East	From its junction with Viscount Gardens (spine) southwards for a distance of 11 metres.
218d	Viscount Gardens (spur serving 26-44 and 67-93)	East and North	From its junction with Viscount Gardens (spine) northwards and westwards for a distance of 33 metres.
218e	Viscount Gardens (spur serving 26-44 and 67-93)	West and South	From a point opposite a point 1 metre north of its junction with Viscount Gardens (spine) northwards and westwards to a point opposite a point 33 metres north and west of that junction.
218f	Viscount Gardens (spur serving 26-44 and 67-93)	West and North	From a point 20 metres north of its junction with Viscount Gardens (spur serving 105-109 odds and 46-60 evens) northwards then eastwards for a distance of 25 metres.
218g	Viscount Gardens (spur serving nos. 26-44 and 67-93)	East and South	From a point opposite a point 20 metres north of its junction with Viscount Gardens (spur serving 105-109 odds and 46-60 evens) northwards then eastwards for a distance of 18 metres.
218h	Viscount Gardens (spur serving 26-44 and 67-93)	West	From a point 10 metres north of its junction with Viscount Gardens (spur serving 105-109 odds and 46-60 evens) southwards to a point 10 metres south of that junction.

218i

Viscount Both
Gardens (spur
serving 105-109
odds and 46-60
evens)

From its junction with Viscount
Gardens (spur serving 26-44 and 67-
93) westwards for a distance of 10
metres.

Dated this 9th day of March, 2015

THE COMMON SEAL of EASTLEIGH)
BOROUGH COUNCIL was hereunto)
affixed in the presence of:)


ARSC Head of Legal & Democratic Services



DATED 9th March 2015

BOROUGH OF EASTLEIGH

THE BOROUGH OF EASTLEIGH
(EASTLEIGH TOWN CENTRE)
(AMENDMENT NO.3) ORDER 2015


A R Ward
Head of Legal & Democratic Services
Eastleigh Borough Council
Eastleigh House
Upper Market Street
Eastleigh
Hampshire
SO50 9YN



Lakeside Development - No Waiting At Anytime Restrictions - (A)

© Crown copyright. All rights reserved
 Eastleigh Borough Council
 Licence No. 100019622 (2013)

SCALE	1 : 1000
DATE	03/07/2014
DRAWING No.	TM01/1137
DRAWN BY	JF
CHECKED BY	SRW

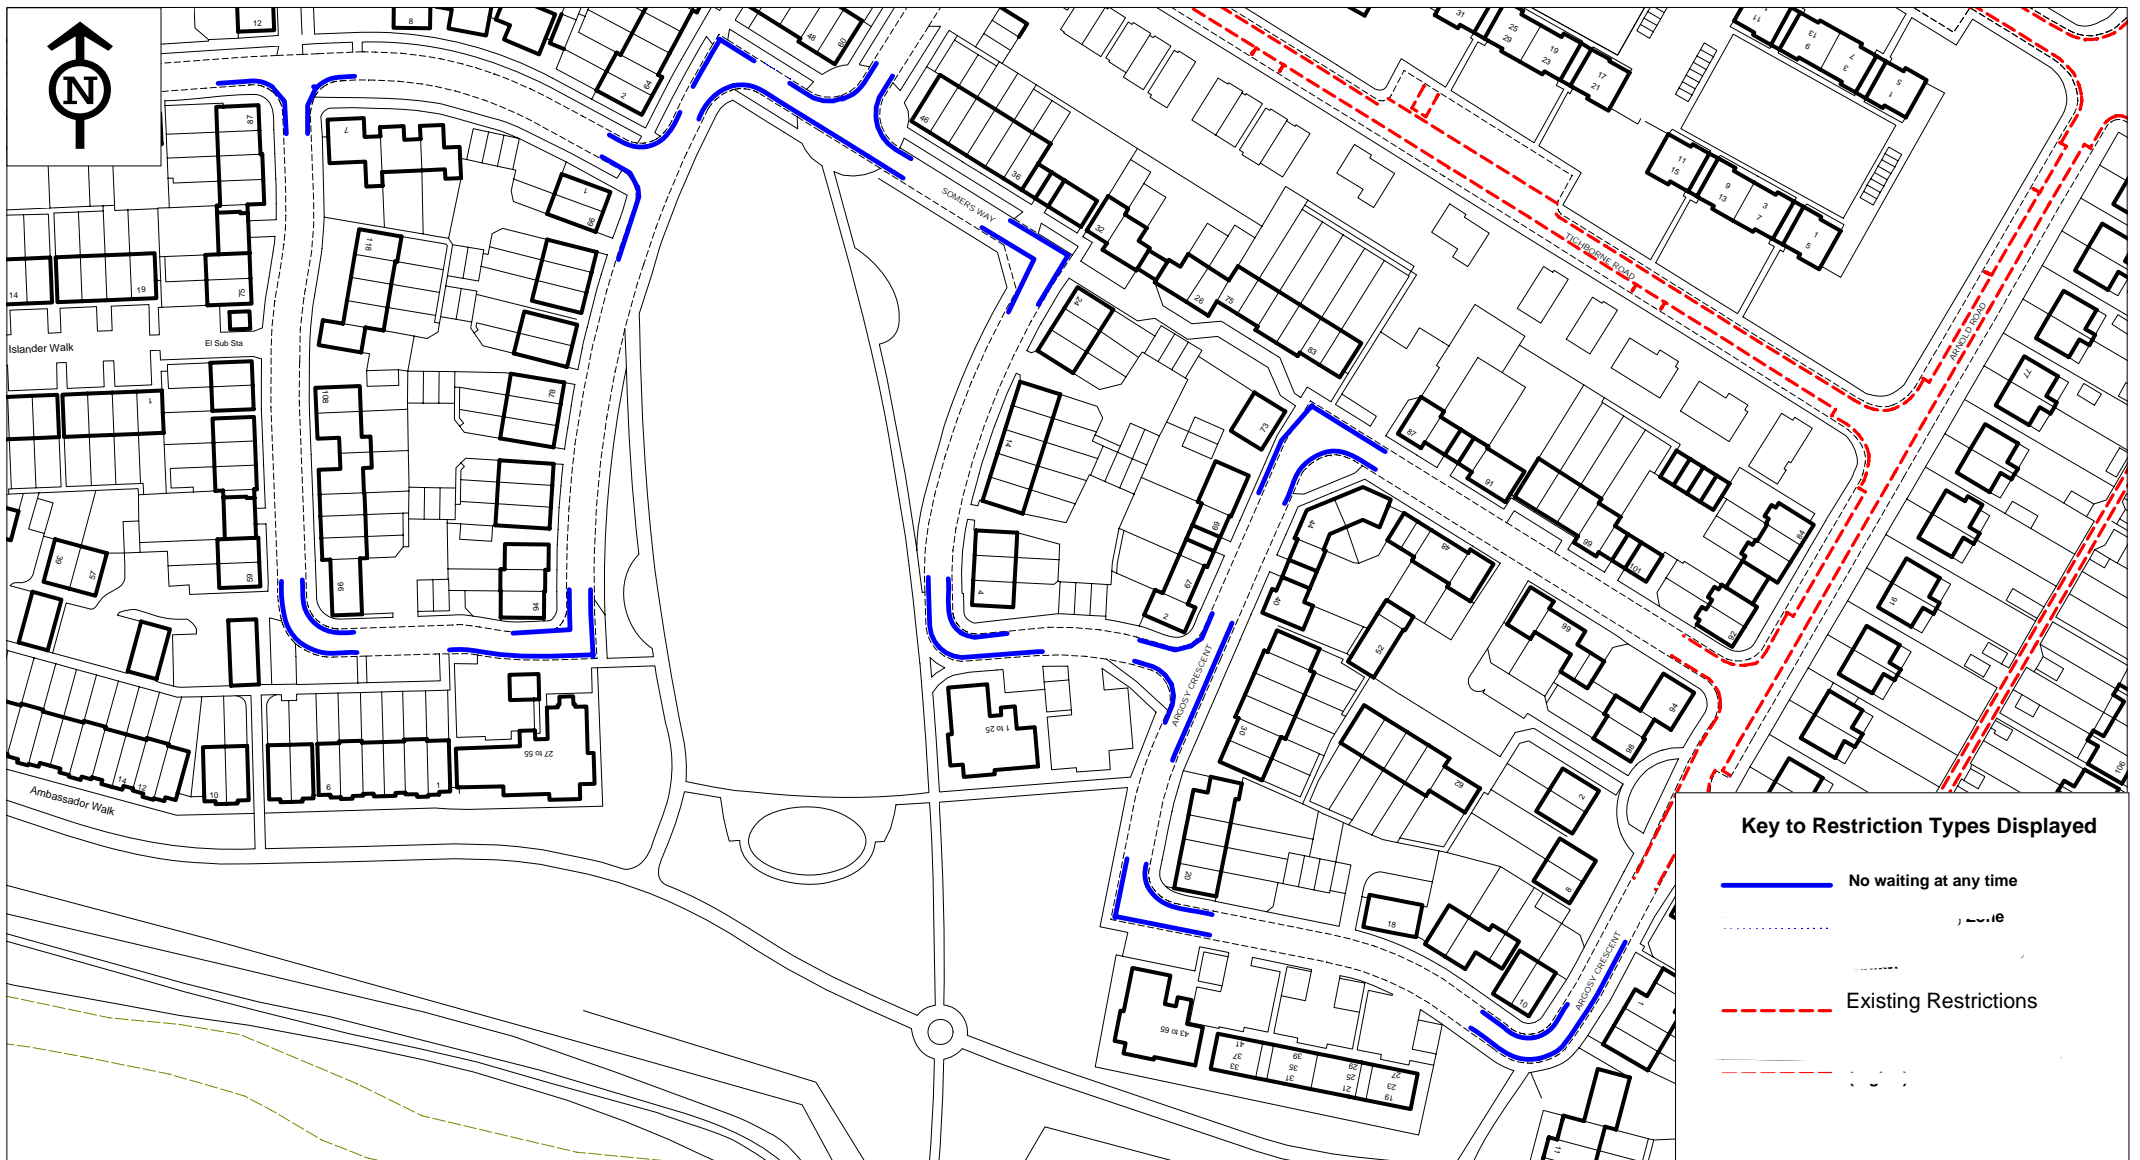

Key to Restriction Types Displayed

- No waiting at any time
- - - - - No waiting at any time
- - - - - Existing Restrictions
- - - - - Existing Restrictions



Lakeside Development - No Waiting At Anytime Restrictions -(B)

© Crown copyright. All rights reserved
 Eastleigh Borough Council
 Licence No. 100019622 2015

SCALE	1 : 1500
DATE	17/02/2015
DRAWING No.	TM01\1137
DRAWN BY	JF
CHECKED BY	SRW