

THE BOROUGH OF EASTLEIGH (EASTLEIGH TOWN CENTRE)

(AMENDMENT NO. 5) ORDER 2015

The Council of the Borough of Eastleigh (hereinafter referred to as "the Council") pursuant to arrangements made under Section 19 of the Local Government Act 2000 with the Hampshire County Council in exercise of the powers of the said County Council under Sections 1, 2, 4, 32, and 35 of the Road Traffic Regulation Act 1984 ("the Act") and Part IV of Schedule 9 to the Act and of all other enabling powers, and after consultation with the Chief Officer of Police in accordance with Part III of Schedule 9 to the Act hereby makes the following Order:-

Commencement and Citation

1. This Order shall come into operation on 1 September 2015 and may be cited as the "Borough of Eastleigh (Eastleigh Town Centre) (Amendment No.5) Order 2015".

2. In this Order the Principle Order means The Borough of Eastleigh (Eastleigh Town Centre) Consolidation Order 2013.

3. The Principle Order is hereby amended as follows:

(a) In the First Schedule item number 1 (relating to Access Road to Romsey Road and Leigh Road Car Parks) shall be revoked and replaced with:

1.	Access Road to Romsey Road and Leigh Road Car Parks	North	From a point 16 metres west of its junction with Upper Market Street in an easterly direction for a distance of 16 metres.
----	---	-------	--

(b) In the Forth Schedule before item number 1 (relating to High Street) there shall be inserted:

A.	Access Road to Romsey Road and Leigh Road Car Parks	North	From its junction with Romsey Road in a southerly then an easterly direction to a point 16 metres west of its junction with Upper Market Street.
----	---	-------	--

B.	Access Road to Romsey Road and Leigh Road Car Parks	South	For its entire length.
----	---	-------	------------------------

(c) In the Schedule 3.3 before item number 1 (relating to Wells Place) there shall be inserted:

A.	Access Road to Romsey Road and Leigh Road Car Parks	South	From a point 14 metres west of its junction with Upper Market Street (parallel to the Sainsburys building line) for a distance of 7.2 metres.
----	---	-------	---

Dated this *23rd* day of *July* 2015

THE COMMON SEAL of EASTLEIGH)
BOROUGH COUNCIL was hereunto)
affixed in the presence of:-)




A
Head of Legal & Democratic Services

DATED: 23 July 2015

BOROUGH OF EASTLEIGH

THE BOROUGH OF EASTLEIGH
(EASTLEIGH TOWN CENTRE)
(AMENDMENT NO.5) ORDER 2015

A R Ward
Head of Legal & Democratic Services
Eastleigh Borough Council
Eastleigh House
Upper Market Street
Eastleigh
Hampshire
SO50 9YN

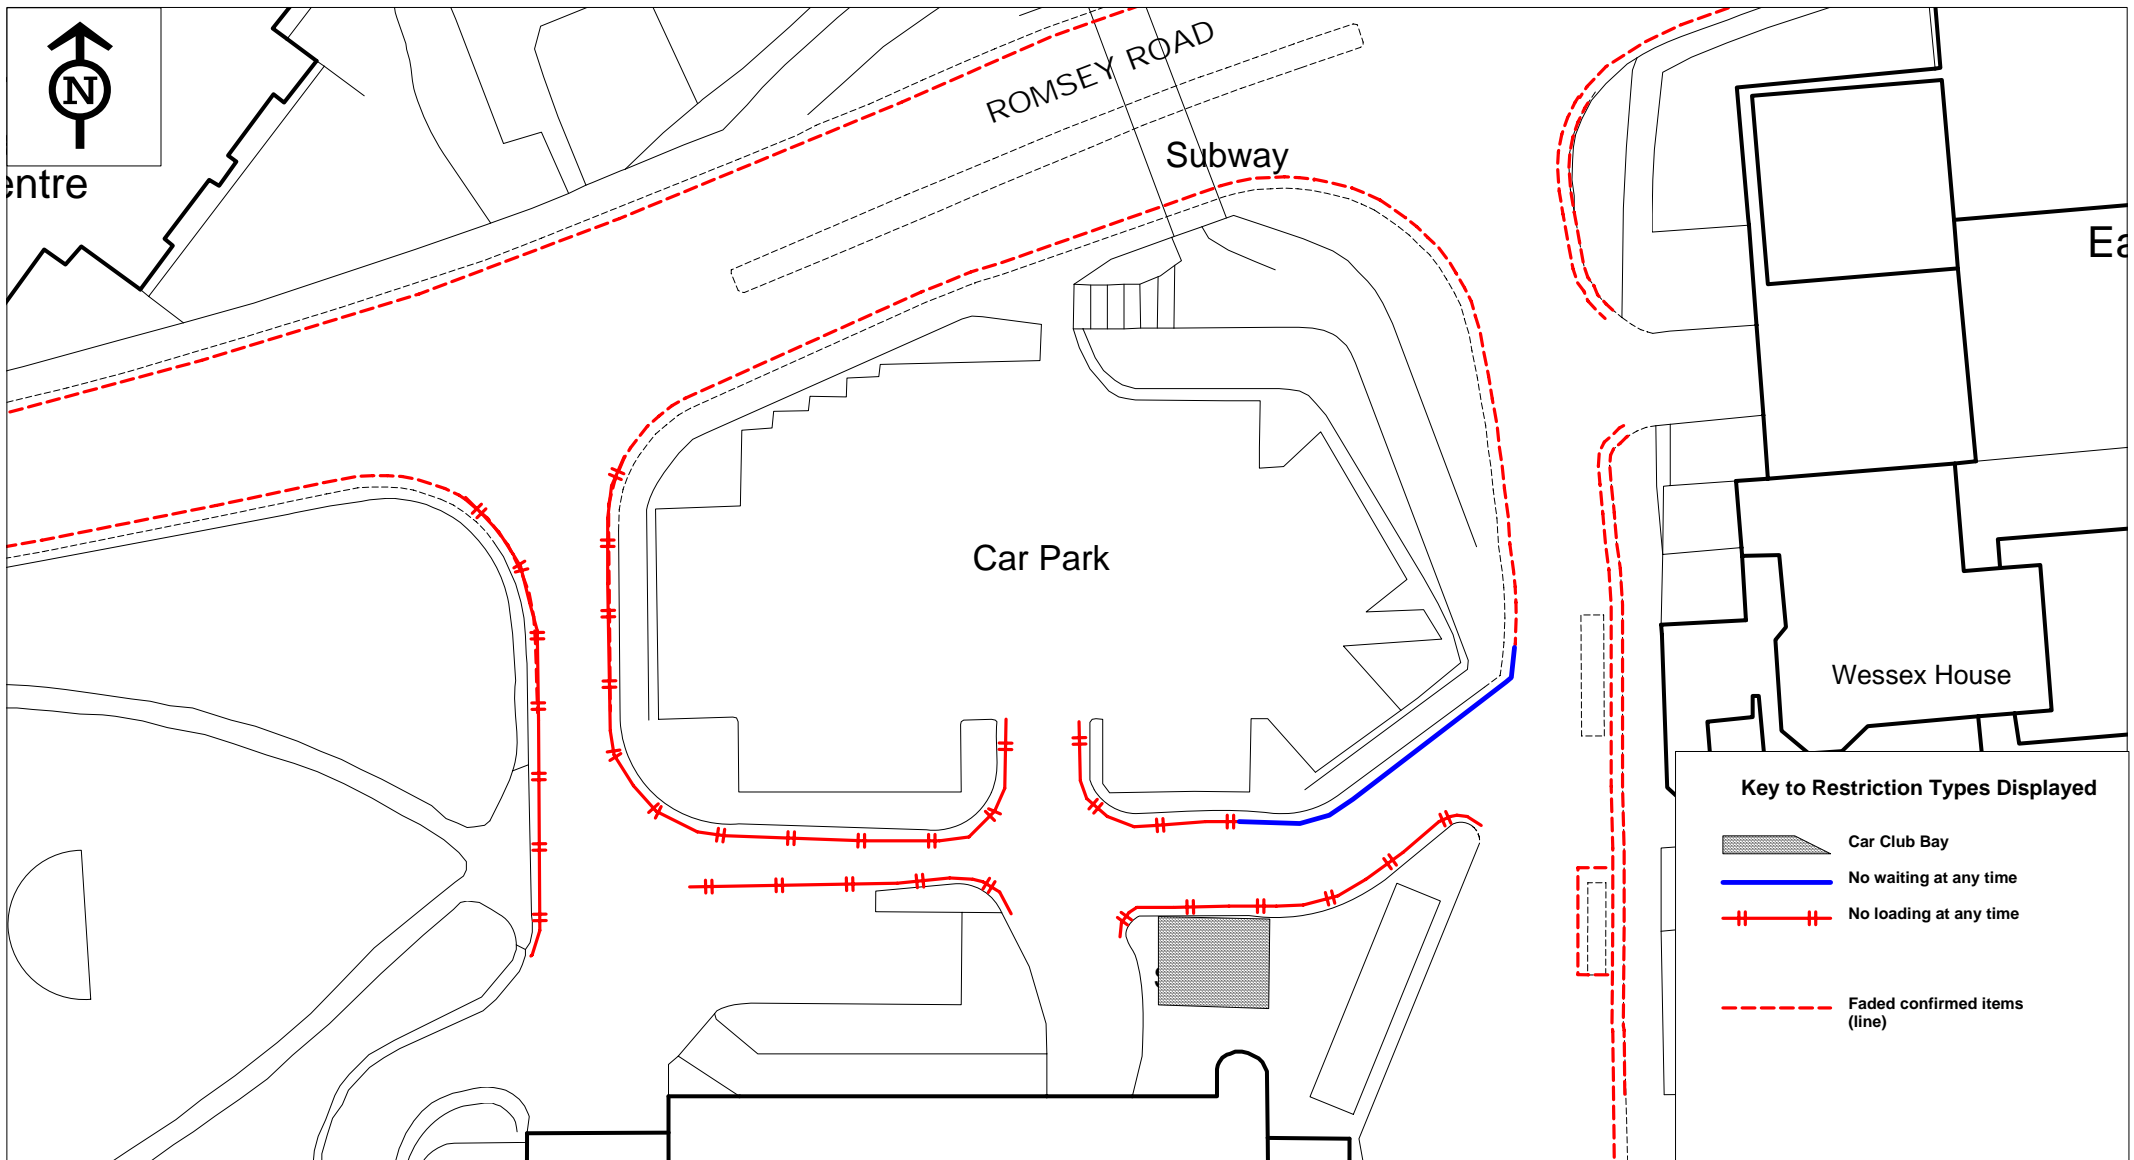

Car Club Parking - Access Road to Romsey Road Car Park

© Crown copyright. All rights reserved
 Eastleigh Borough Council
 Licence No. 100019622 2015

SCALE	1 : 500
DATE	17/06/2015
DRAWING No.	TM01/01518
DRAWN BY	TL
CHECKED BY	