

THE BOROUGH OF EASTLEIGH (BURSLEDON, HAMBLE-LE-RICE AND HOUND) (AMENDMENT NO.6) ORDER 2015

The Council of the Borough of Eastleigh (hereinafter referred to as "the Council") pursuant to arrangements made under Section 19 of the Local Government Act 2000 with the Hampshire County Council in exercise of the powers of the said County Council under Sections 1, 2, 4, 32 and 35 of the Road Traffic Regulation Act 1984 ("the Act") and Part IV of Schedule 9 to the Act and of all other enabling powers, and after consultation with the Chief Officer of Police in accordance with Part III of Schedule 9 to the Act hereby makes the following Order:-

Commencement and Citation

1. This Order shall come into operation on 4 December 2015 and may be cited as the "Borough of Eastleigh (Bursledon, Hamble-le-Rice and Hound) (Amendment No.6) Order 2015".

Prohibition and Restriction of Waiting

2. In this Order the Principal Order means The Borough of Eastleigh (Bursledon, Hamble-le-Rice and Hound) Consolidation Order 2012.
3. The Principal Order is hereby amended as follows:
  - (a) After the Forth Schedule , the Fifth Schedule shall be revoked in full relating to No Waiting Monday to Saturday 8.00 am- 6.00pm
  - (b) After Eighteenth Schedule, the Nineteenth Schedule shall be revoked in full relating to No Stopping 8am-10am and 2pm-4pm Monday to Friday on Entrance Markings
  - (c) After Article 27 there shall be inserted a new article; Article 27a and shall read:

Save as provided in Articles 31 and 33 of this Order no person shall except upon the direction or with the permission of a Police Constable in uniform or a Civil Enforcement Officer cause or permit any vehicle to wait between the hours of 8.00am and 6:00pm on a day other than a Sunday on the sides of roads or in the lengths of roads specified in the Twenty Forth Schedule to this order-

- (a) For a longer period than thirty minutes; or
- (b) If a period of less than 1 hour has elapsed since the termination during the said hours of the last period of waiting

(if any) of the vehicle on those sides of roads or in those lengths of roads

(d) After article 29(c) there shall be inserted a new article; Article 29(d)

Save as provided in Article 31 of this Order no person shall except upon the direction or with the permission of a Police Constable in uniform or a Civil Enforcement Officer cause or permit any vehicle to wait in the loading bays specified in the Twenty Fifth Schedule to this Order Monday to Saturday between the hours of 9am and 5pm unless loading or unloading is taking place.

(e) In the Forth Schedule (No Waiting at Any time) after item number 136 (relating to Victoria Road) there shall be inserted:

- |       |               |            |  |
|-------|---------------|------------|--|
| 136a. | Victoria Road | South West | From a point opposite a point from south east property Boundary of number 51 Victoria Road in a north west direction for a distance of 10 metres.      |
| 136b. | Victoria Road | North East | From a point 4 metres south east of the north west property boundary of number 49 Victoria Road in a south east direction for a distance of 11 metres. |
| 136c  | Victoria Road | South West | From the south east property boundary of Hilvenor in a south east direction for a distance of 3 metres   |

(f) In the Seventeenth Schedule (Areas on Highway Designated as Disabled Persons Parking Places) after item number 14 (relating to Victoria Road) there shall be inserted

- |     |               |            |   |
|-----|---------------|------------|---|
| 14a | Victoria Road | North East | From the south east property boundary of 28 Victoria Road in a south east direction for a distance of 6 metres. |
|-----|---------------|------------|---|

(g) After the Twenty First schedule there shall be inserted

TWENTY SECOND SCHEDULE  
Waiting Limited to 30 Minutes. Return Prohibited within 1 Hour  
(Monday to Friday, 8.00am – 6.00pm)

- |    |               |            |   |
|----|---------------|------------|---|
| 1. | Victoria Road | North East | From a point 10 metres north west of its junction with Chamberlayne Road in north |
|----|---------------|------------|---|

west direction for a distance of 17 metres

(h) After the Twenty Second schedule there shall be inserted



TWENTY THIRD

Areas on the Highway Designated as Loading Bays (9.00am – 5.00pm  
Monday to Saturday)

- |    |                  |               |   |
|----|------------------|---------------|---|
| 1. | Victoria<br>Road | South<br>West | From a point 10 metres north west of the<br>entrance to Ross Mews to a point 10<br>metres south west of the junction York<br>Road |
|----|------------------|---------------|---|

Dated this 20<sup>th</sup> day of November, 2015

THE COMMON SEAL of EASTLEIGH )  
BOROUGH COUNCIL was hereunto )  
affixed in the presence of:- )

Head of Legal & Democratic Services




DATED: 20 November 2015

BOROUGH OF EASTLEIGH

THE BOROUGH OF EASTLEIGH  
(BURSLEDON, HAMBLE-LE-RICE AND  
HOUND) (AMENDMENT NO.6) ORDER  
2015

A R Ward  
Head of Legal & Democratic Services  
Eastleigh Borough Council  
Eastleigh House  
Upper Market Street  
Eastleigh  
Hampshire  
SO50 9YN

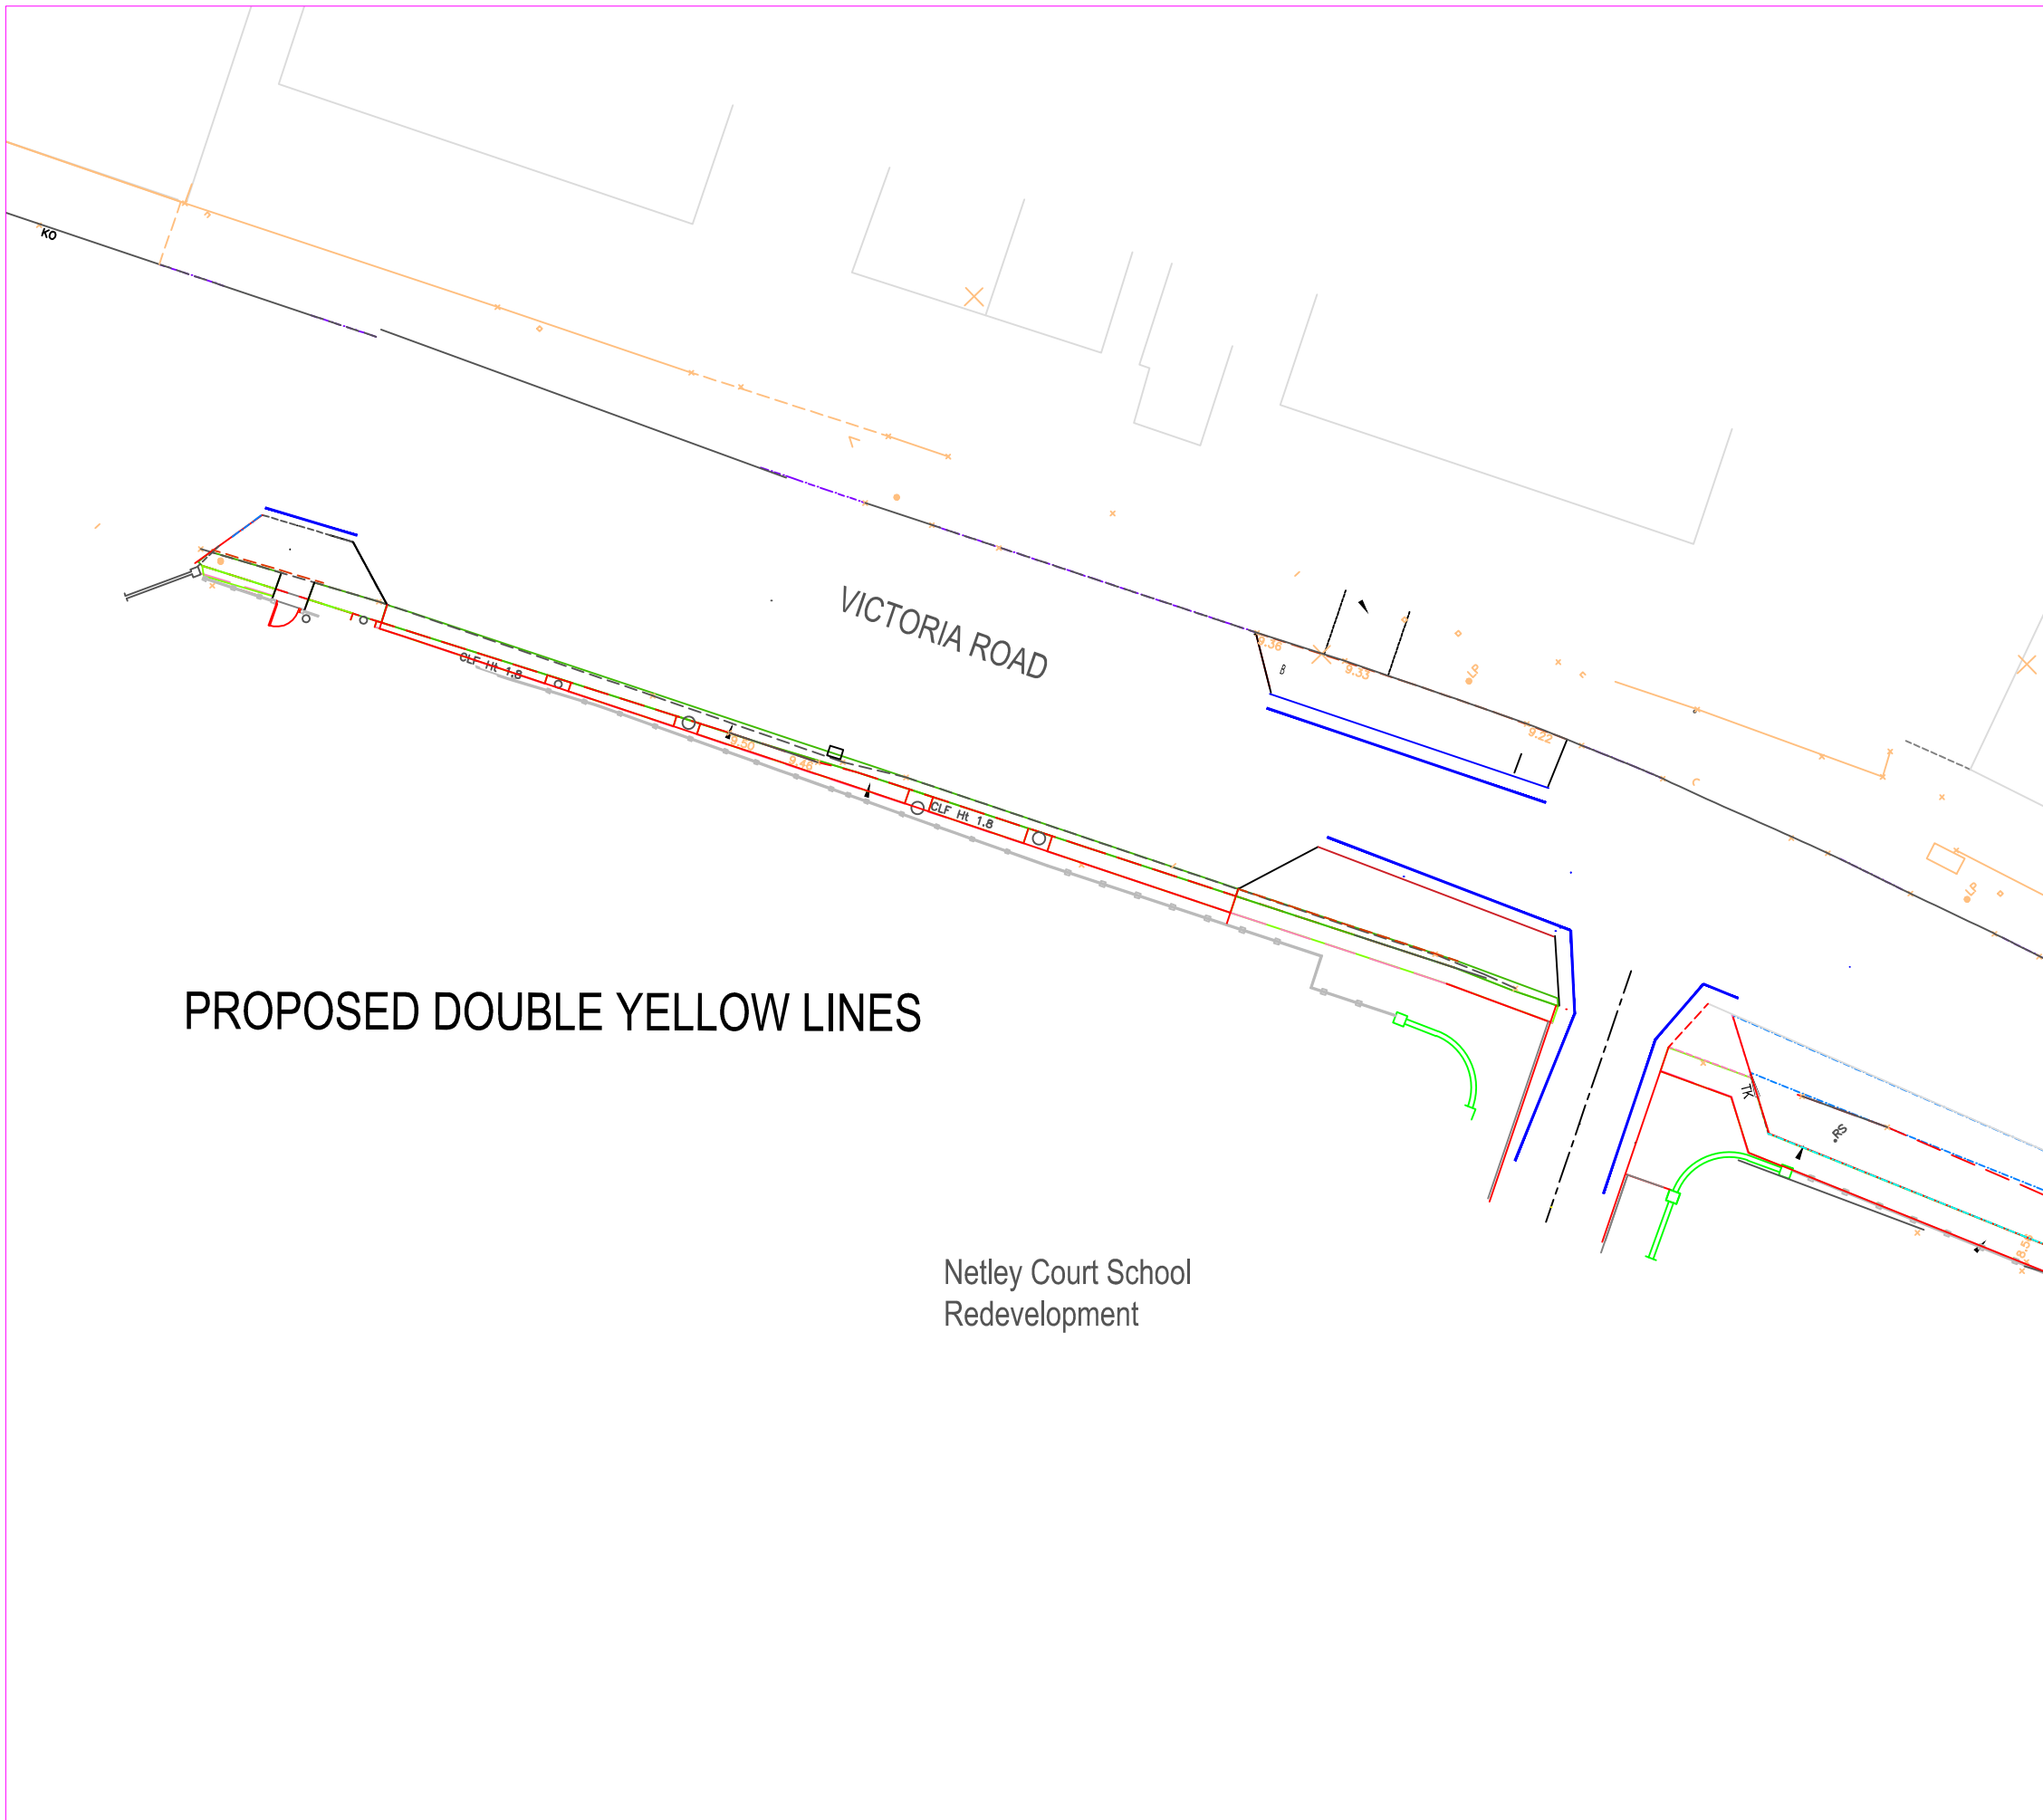

PROPOSED DOUBLE YELLOW LINES

Netley Court School  
Redevelopment

 PROPOSED DOUBLE YELLOW LINES

Status: STATUS			
Rev:	Date:	Description:	Chkd:

Reproduced from the Ordnance Survey mapping with the permission of Her Majesty's Stationery Office (C) Crown copyright. Unauthorised reproduction infringes Crown copyright and may lead to prosecution or civil proceedings. Licence No. 100019622 (2014)



Ed Vokes  
BSc (Hons) MCILT MCIT  
Head of Transportation and Engineering  
Eastleigh House,  
Upper Market Street, Eastleigh,  
Hampshire. SO50 9YN  
Telephone: (023) 8068 8000  
Fax: (023) 8064 3952  
Email: engineers@eastleigh.gov.uk

Transportation and  
Engineering  
Services  
Unit

Scheme: Victoria Road – Netley court redevelopment

Title: Victoria Road

Scale @ A3: SCALE Date: 30/06/15 Drawn by: JF Checked by: SRW

Drawing No.: DRG NO. Project No.: PROJECT NO. Rev:



ALL RESTRICTIONS  
MARKED IN RED  
ARE EXISTING

PROPOSED  
INFORMAL  
PARKING BAY

EXISTING DISABLED BAY

PROPOSED  
BUS CAGE

PROPOSED NEW DISABLED BAY

PROPOSED INFORMAL  
PARKING BAY

PROPOSED 30  
MINUTE LIMITED  
WAITING BAY NO  
RETURN 1 HR -  
MON-SAT

PROPOSED  
LOADING  
BAY

EXISTING BUS CAGE



VICTORIA ROAD - PROPOSED RESTRICTIONS

© Crown copyright. All rights reserved  
Eastleigh Borough Council  
Licence No. 100019622 2015

SCALE	1 : 1250
DATE	08/06/2015
DRAWING No.	
DRAWN BY	
CHECKED BY	