

RI 03

BASILDON DISTRICT COUNCIL

THE DISTRICT OF BASILDON (VARIOUS ROADS, BASILDON DISTRICT) (PERMITTED PARKING AREA AND SPECIAL PARKING AREA) (WAITING RESTRICTIONS, STREET PARKING PLACES AND OFF STREET PARKING PLACES) CONSOLIDATION (AMENDMENT NO. 2) ORDER 2003


The Basildon District Council, in exercise of its powers under Sections 32 and 35 of the Road Traffic Regulation Act 1984 (hereinafter referred to as "the Act") and Part IV of Schedule 9 to the Act, and all other enabling powers, after consulting and with the consent of Essex County Council in accordance with Section 39(3) of the Act, and after consulting the Chief Officer of Police for the Essex Police in accordance with Part III of Schedule 9 to the Act, hereby makes the following Order:-

1. This Order will come into operation on 1 September 2003 and may be cited as "The District of Basildon (Various Roads, Basildon District) (Permitted Parking Area and Special Parking Area) (Waiting Restrictions, Street Parking Places and Off Street Parking Places) (Amendment No. 2) Consolidation Order 2003".
2. The provisions of The District of Basildon Various Roads (Permitted Parking Area and Special Parking Area) (Waiting Restrictions, Street Parking Places and Off Street Parking Places) Consolidation Order 2003 plan ref. no. V21 is hereby amended, and new plan V22 added, with the restrictions in plan 0947 001c attached hereto.


Dated this 19th day of August 2003

THE COMMON SEAL of the)
DISTRICT COUNCIL of)
BASILDON was hereunto)
affixed by Order:)

Abrown

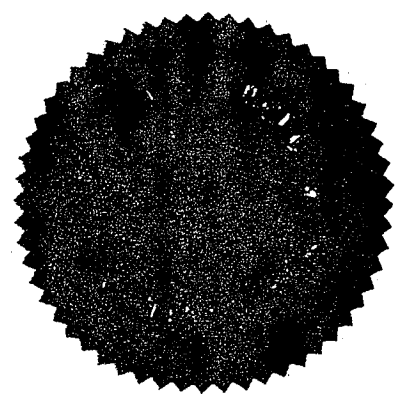

Acting Solicitor to the Council

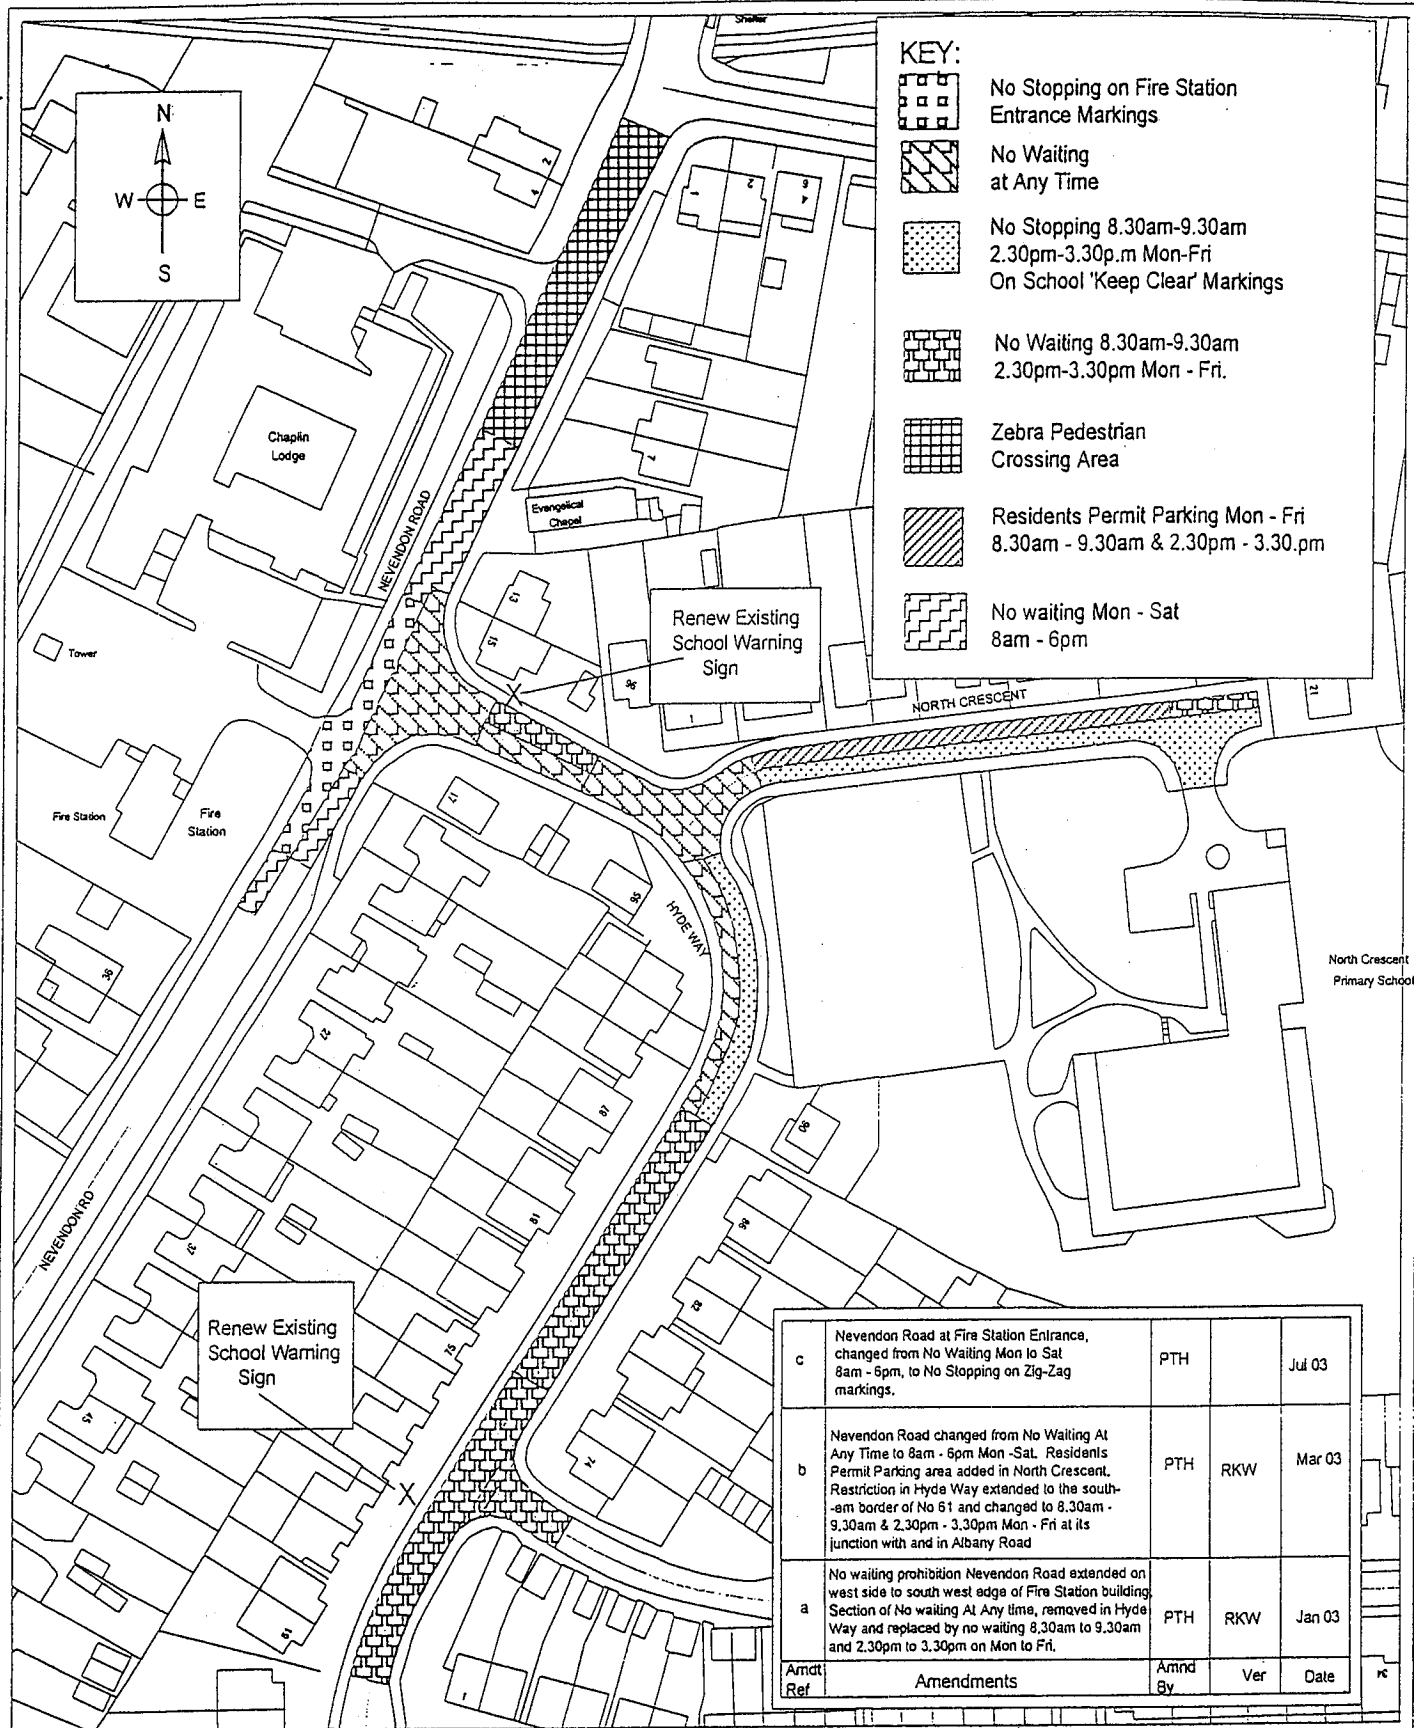

c	Nevedon Road at Fire Station Entrance, changed from No Waiting Mon to Sat 8am - 6pm, to No Stopping on Zig-Zag markings.	PTH		Jul 03
b	Nevedon Road changed from No Waiting At Any Time to 8am - 6pm Mon - Sat. Resident's Permit Parking area added in North Crescent. Restriction in Hyde Way extended to the south-east border of No 61 and changed to 8.30am - 9.30am & 2.30pm - 3.30pm Mon - Fri at its junction with and in Albany Road	PTH	RKW	Mar 03
a	No waiting prohibition Nevedon Road extended on west side to south west edge of Fire Station building. Section of No waiting At Any time, removed in Hyde Way and replaced by no waiting 8.30am to 9.30am and 2.30pm to 3.30pm on Mon to Fri.	PTH	RKW	Jan 03
Amndt Ref	Amendments	Amndt By	Ver	Date

Based upon the Ordnance Survey mapping with the permission of the Controller of Her Majesty's Stationery Office © Crown Copyright. Unauthorised reproduction infringes Crown Copyright and may lead to prosecution or civil proceedings. Basildon District Council - LA 077070 1997

JOB Proposed Traffic Regulation
Order for Safer Journeys to School

DRAWING Nevedon Road, North Crescent,
Hyde Way, North Crescent School,
Albany Road, Wickford.

Drawn P.T.H.	Traced	Checked RWP	Verified RKW	Issue Auth. RGW	Date Sept 02	Scale 1:1250	REF. No. TR. 0947-001c
-----------------	--------	----------------	-----------------	--------------------	-----------------	-----------------	---------------------------

BASILDON DISTRICT COUNCIL
Eur. Ing. R.G. Withers C.Eng, FICE., FIHT,
Manager of Engineering Services,
The Basildon Centre,
St. Martins Square, Basildon,
Essex SS14 1DL