

L5 B104

BASILDON DISTRICT COUNCIL

THE DISTRICT OF BASILDON (VARIOUS ROADS, BASILDON DISTRICT) (PERMITTED PARKING AREA AND SPECIAL PARKING AREA) (WAITING RESTRICTIONS, STREET PARKING PLACES AND OFF STREET PARKING PLACES) CONSOLIDATION (AMENDMENT NO. 3) ORDER 2003

The Basildon District Council, in exercise of its powers under Sections 32 and 35 of the Road Traffic Regulation Act 1984 (hereinafter referred to as "the Act") and Part IV of Schedule 9 to the Act, and all other enabling powers, after consulting and with the consent of Essex County Council in accordance with Section 39(3) of the Act, and after consulting the Chief Officer of Police for the Essex Police in accordance with Part III of Schedule 9 to the Act, hereby makes the following Order:-


- 1. This Order will come into operation on 15 September 2003 and may be cited as "The District of Basildon (Various Roads, Basildon District) (Permitted Parking Area and Special Parking Area) (Waiting Restrictions, Street Parking Places and Off Street Parking Places) (Amendment No. 3) Consolidation Order 2003".
- 2. The provisions of The District of Basildon Various Roads (Permitted Parking Area and Special Parking Area) (Waiting Restrictions, Street Parking Places and Off Street Parking Places) Consolidation Order 2003 plans ref. nos. J15, K37, L40, L43, N38, P36, Q40 and T38 are hereby amended and new plans J7, K41, K52 and R42 added with the restrictions in plans TR 0869, 188, 189, 190A, 191, 195, 196 and 198 attached hereto.

Dated this 9th day of September 2003





THE COMMON SEAL of the )  
DISTRICT COUNCIL of )  
BASILDON was hereunto )  
affixed by Order: )


*L. Browne*

Acting Solicitor to the Council

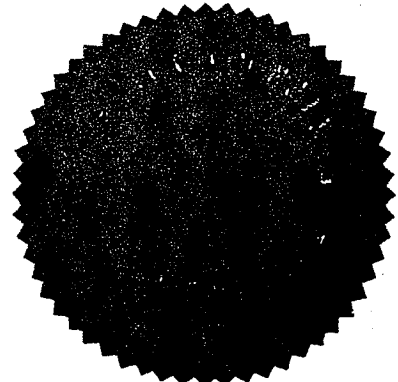

*Observe*

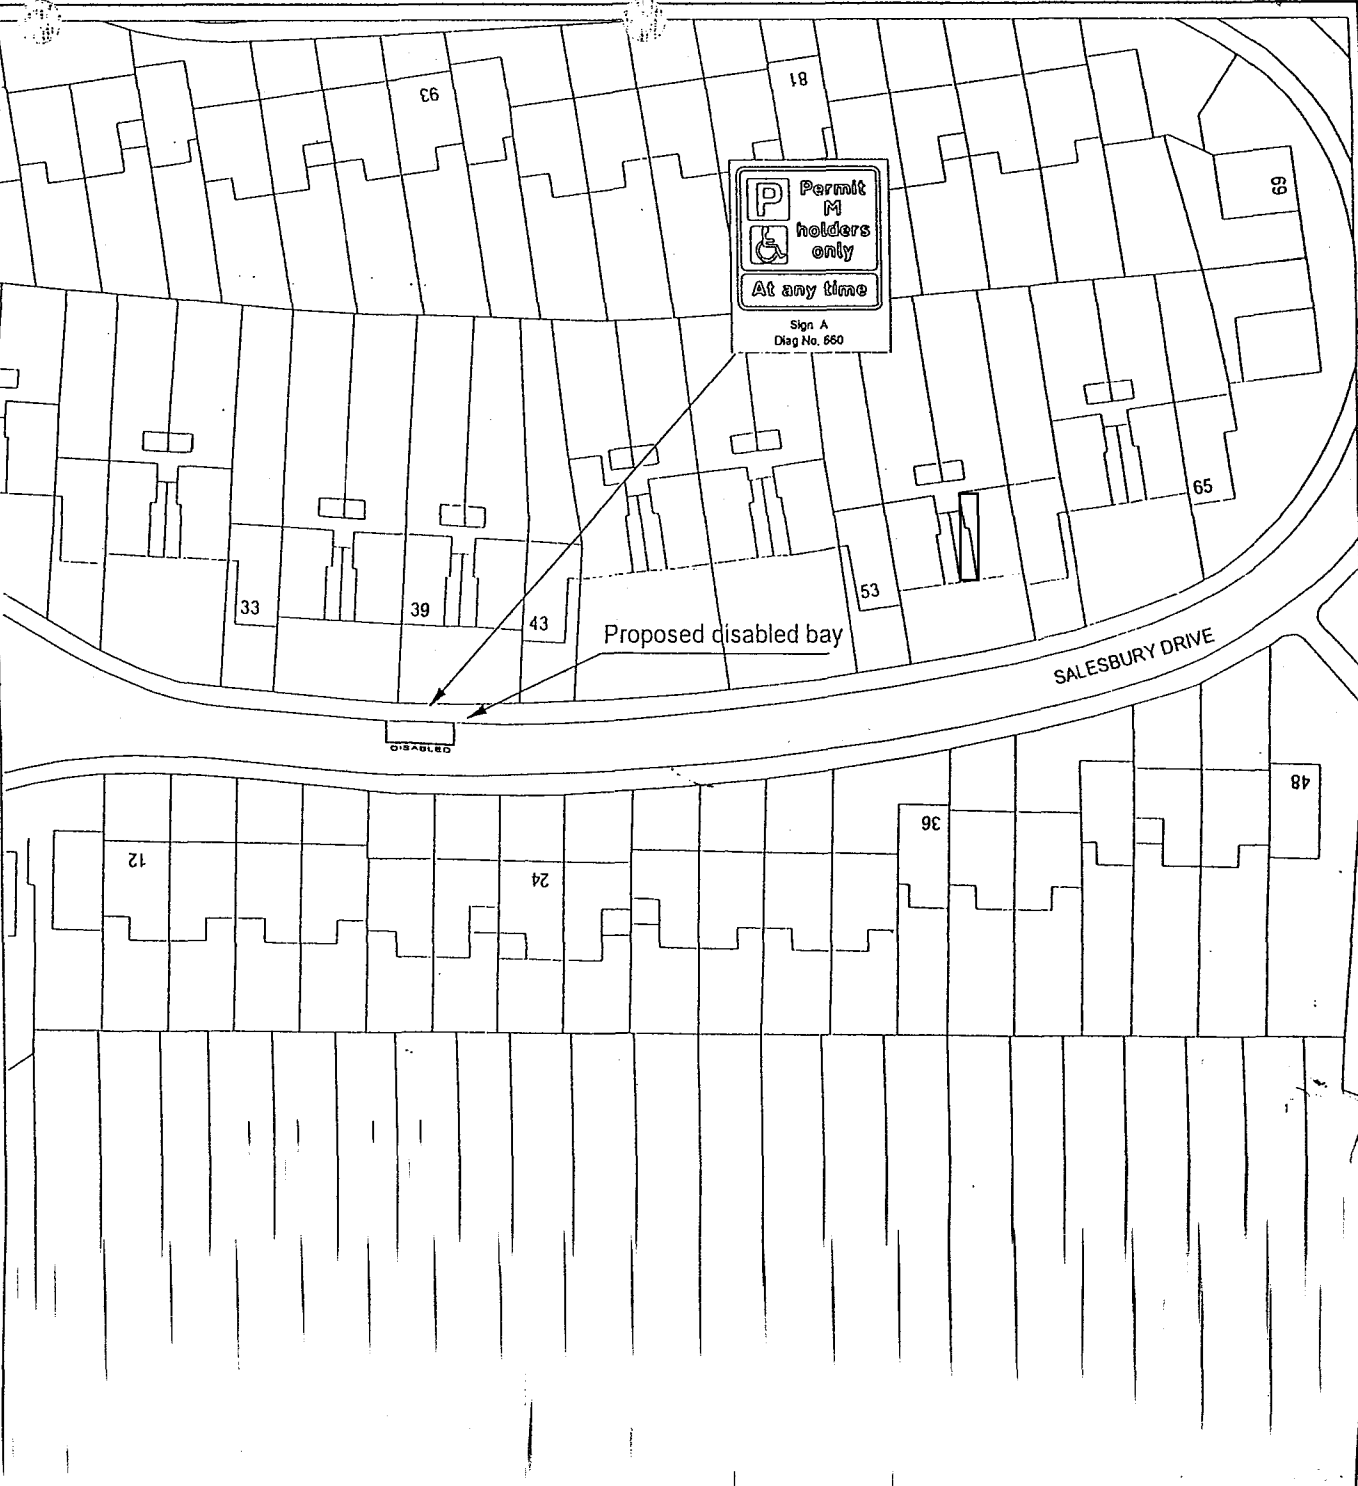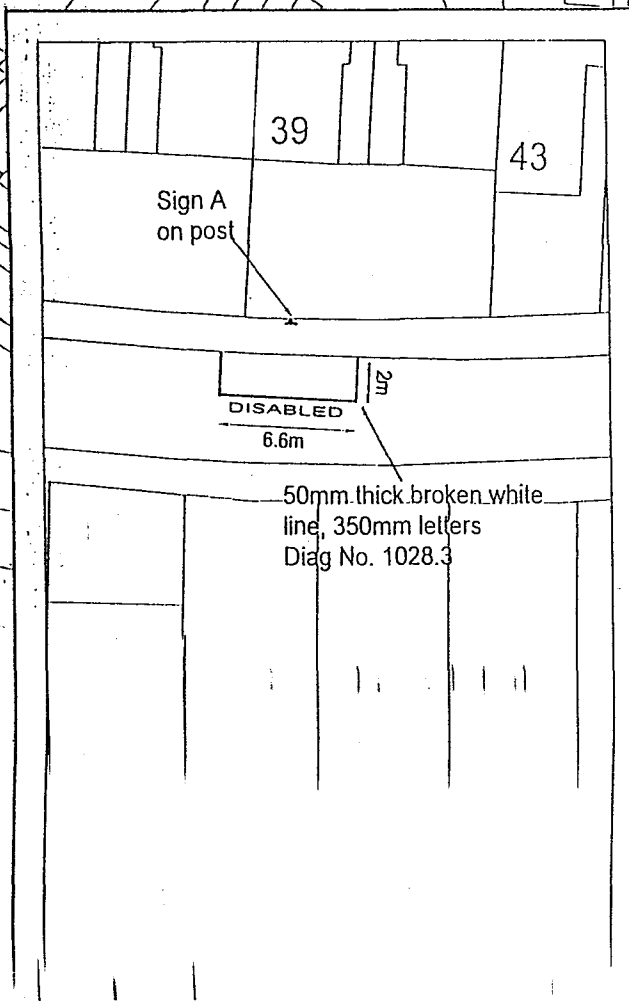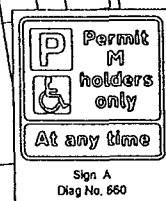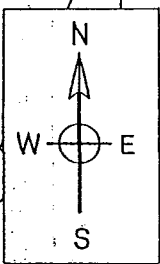


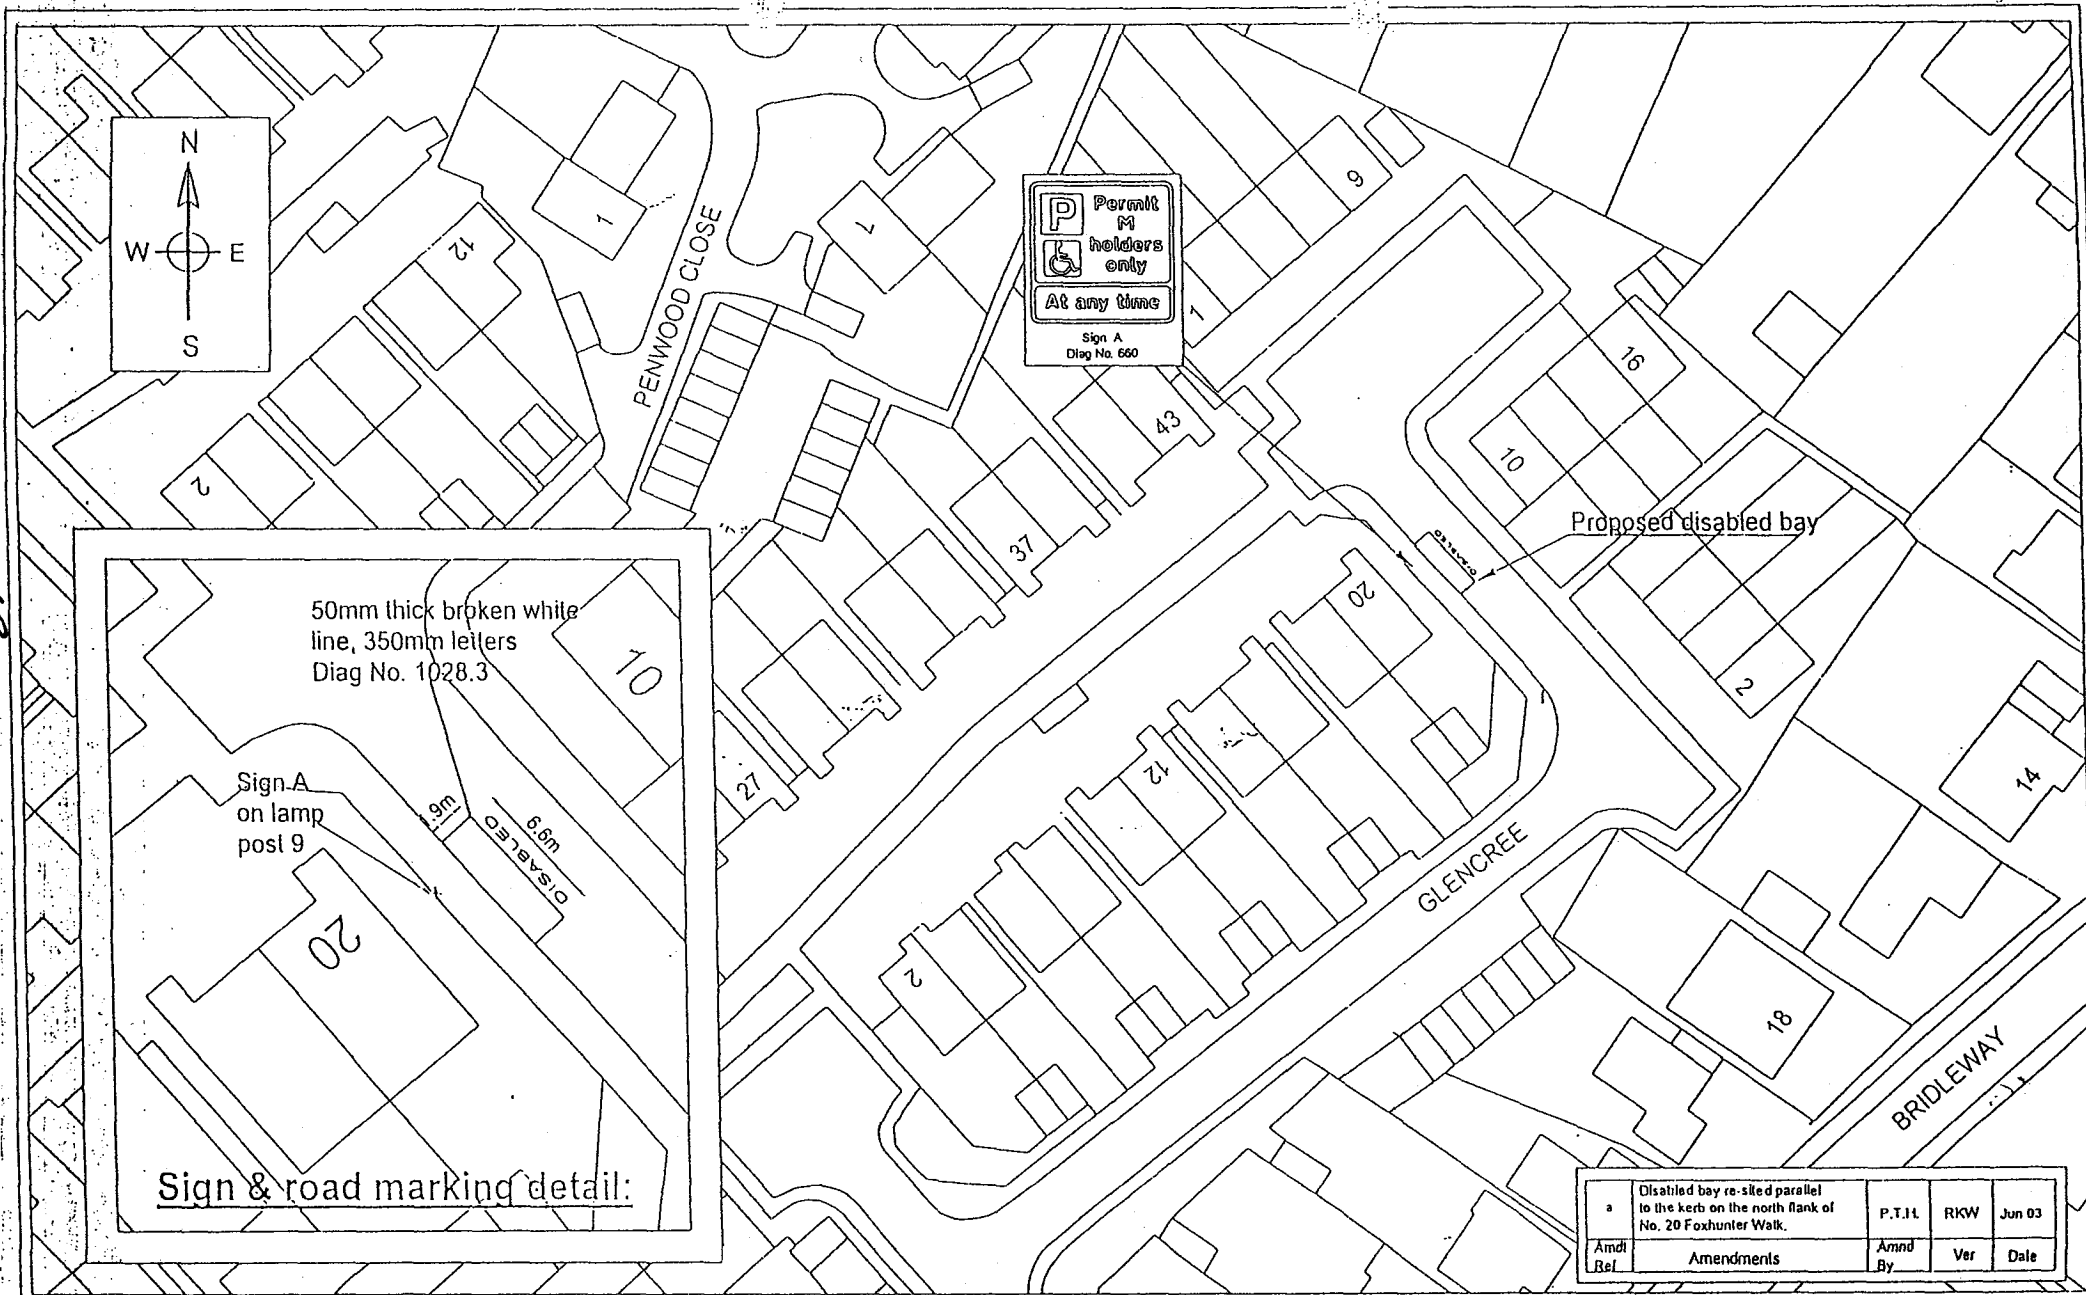


obvance

a	Disabled bay re-sited parallel to the kerb on the north flank of No. 20 Foxhunter Walk.	P.T.H.	RKW	Jun 03
Amnd Ref	Amendments	Amnd By	Ver	Date

Based upon the Ordnance Survey mapping with permission of the Controller of Her Majesty's Stationery Office © Crown Copyright. Unauthorised reproduction infringes Crown Copyright and may lead to prosecution or civil proceedings. Basildon District Council - LA 077070 1997


<b>BASILDON DISTRICT COUNCIL</b> CIVIL ENGINEERING SERVICES	The Basildon Centre, Pagel Mead, Basildon, Essex SS14 1DL Tel: 01268 533333	<b>JOB</b> PARKING BAY FOR PEOPLE WITH DISABILITIES (Proposal)	<b>DRAWING</b> SITE NO 190 GLENCREE, BILLERICAY On street residents parking permit M	Drawn P.T.H.	Traced -	Checked RKW	Verified RKW	Issue Auth. RGW	Date Jun 03
				Scale 1:500 GA3		REF. No. TR 0869 190a			

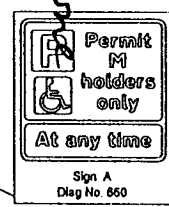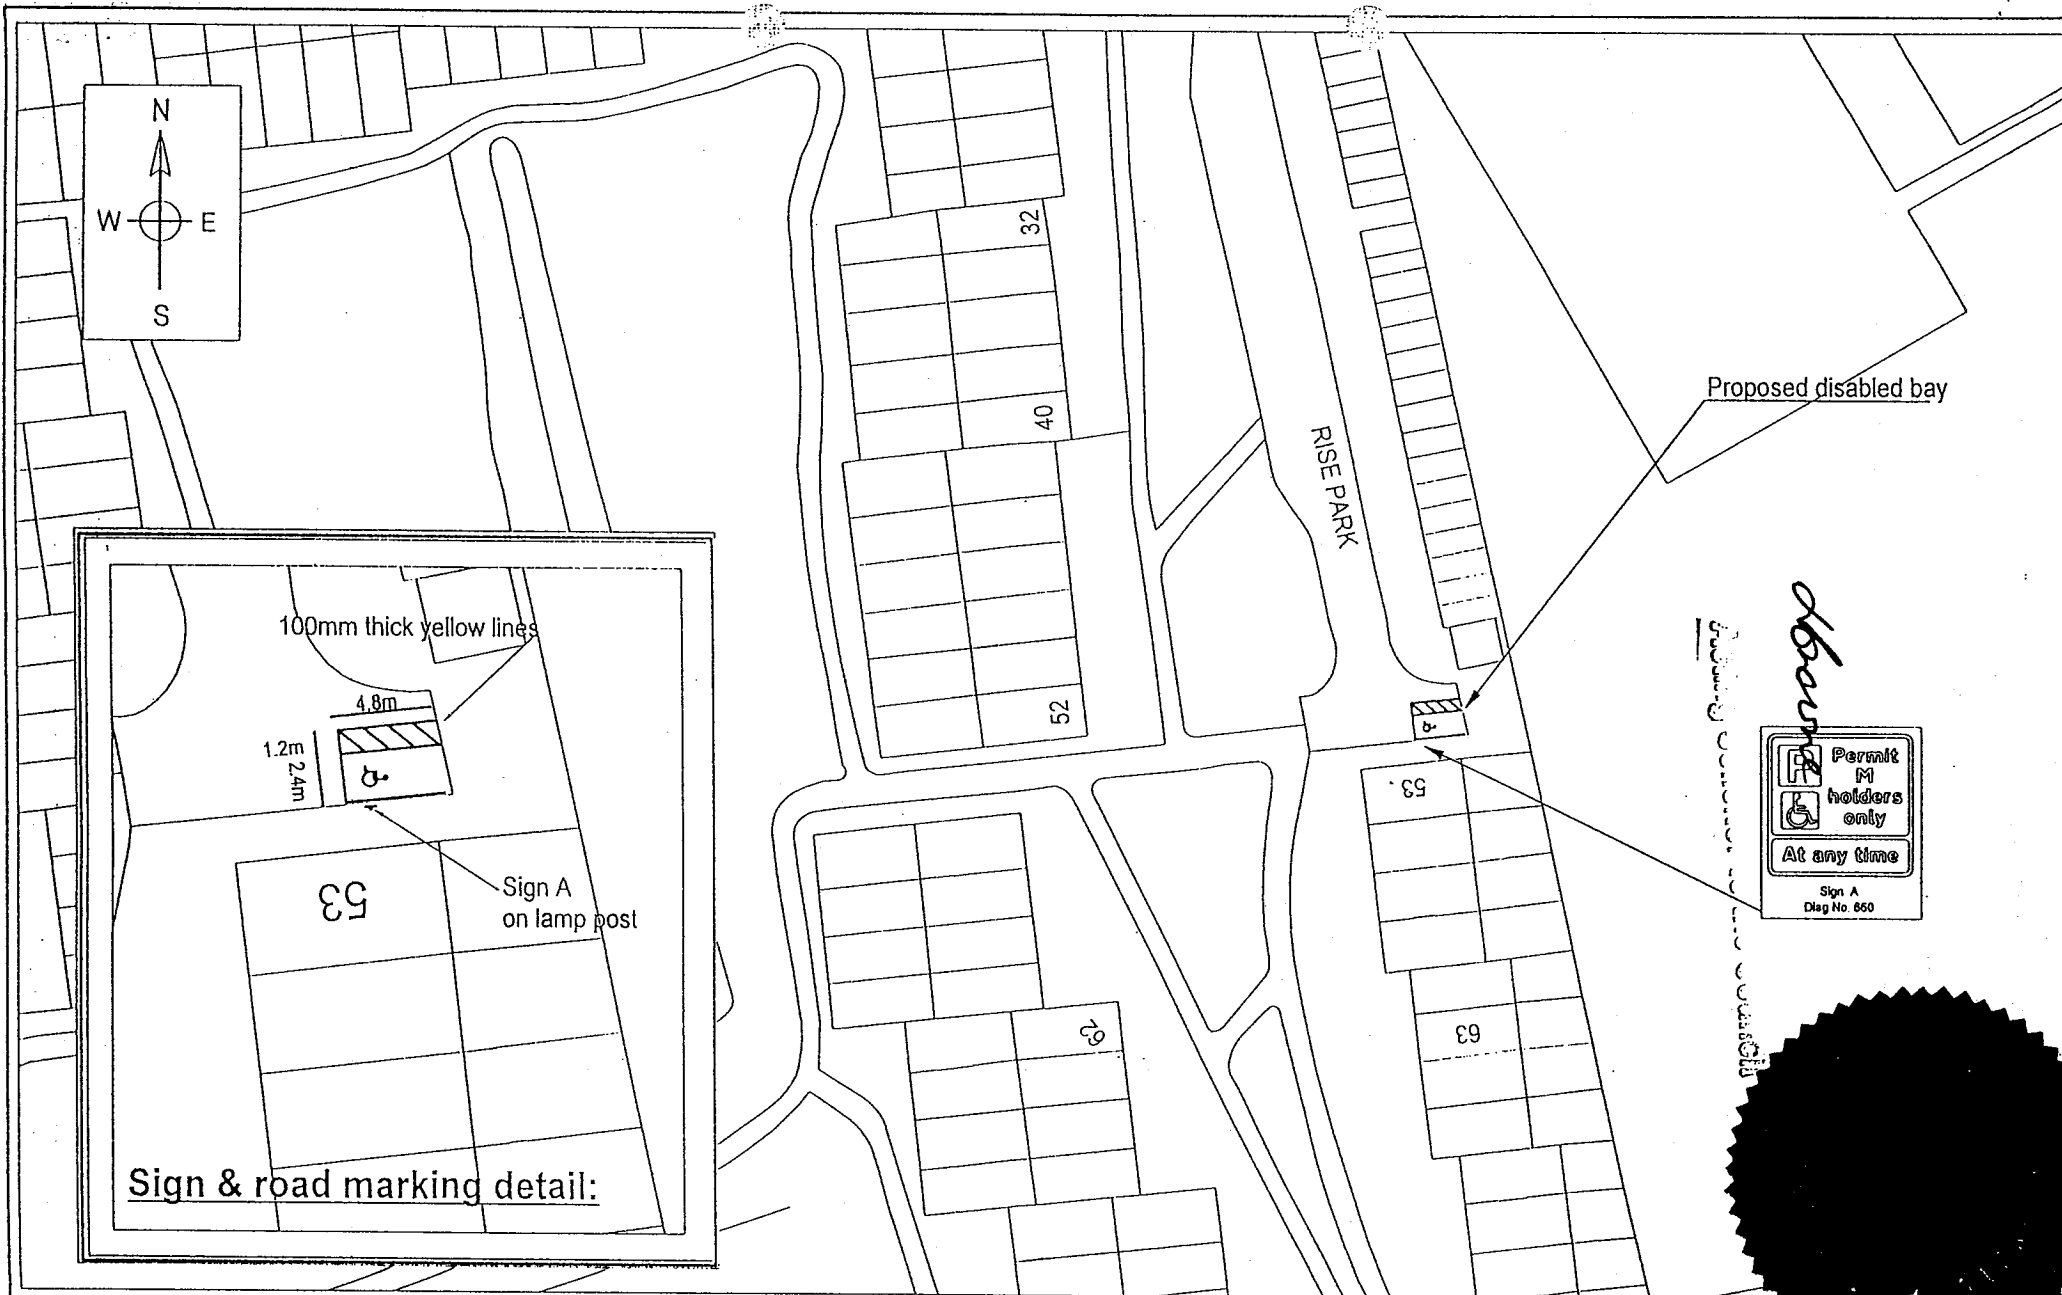

Based upon the Ordnance Survey mapping with permission of the Controller of Her Majesty's Stationery Office © Crown Copyright. Unauthorised reproduction infringes Crown Copyright and may lead to prosecution or civil proceedings. Basildon District Council

<b>BASILDON DISTRICT COUNCIL</b> CIVIL ENGINEERING SERVICES	The Basildon Centre, Pagel Mead, Basildon, Essex SS14 1DL Tel: 01268 533333	<b>JOB</b> PARKING BAY FOR PEOPLE WITH DISABILITIES (Proposal)	<b>DRAWING</b> SITE NO 188 RISE PARK, BASILDON (On street residents parking permit M)	Drawn P.T.H.	Traced R	Checked R	Authorised J	Date Mar 03
				Scale 1:500 P.A.J.	REF. No. TR 0869 188			


obscure

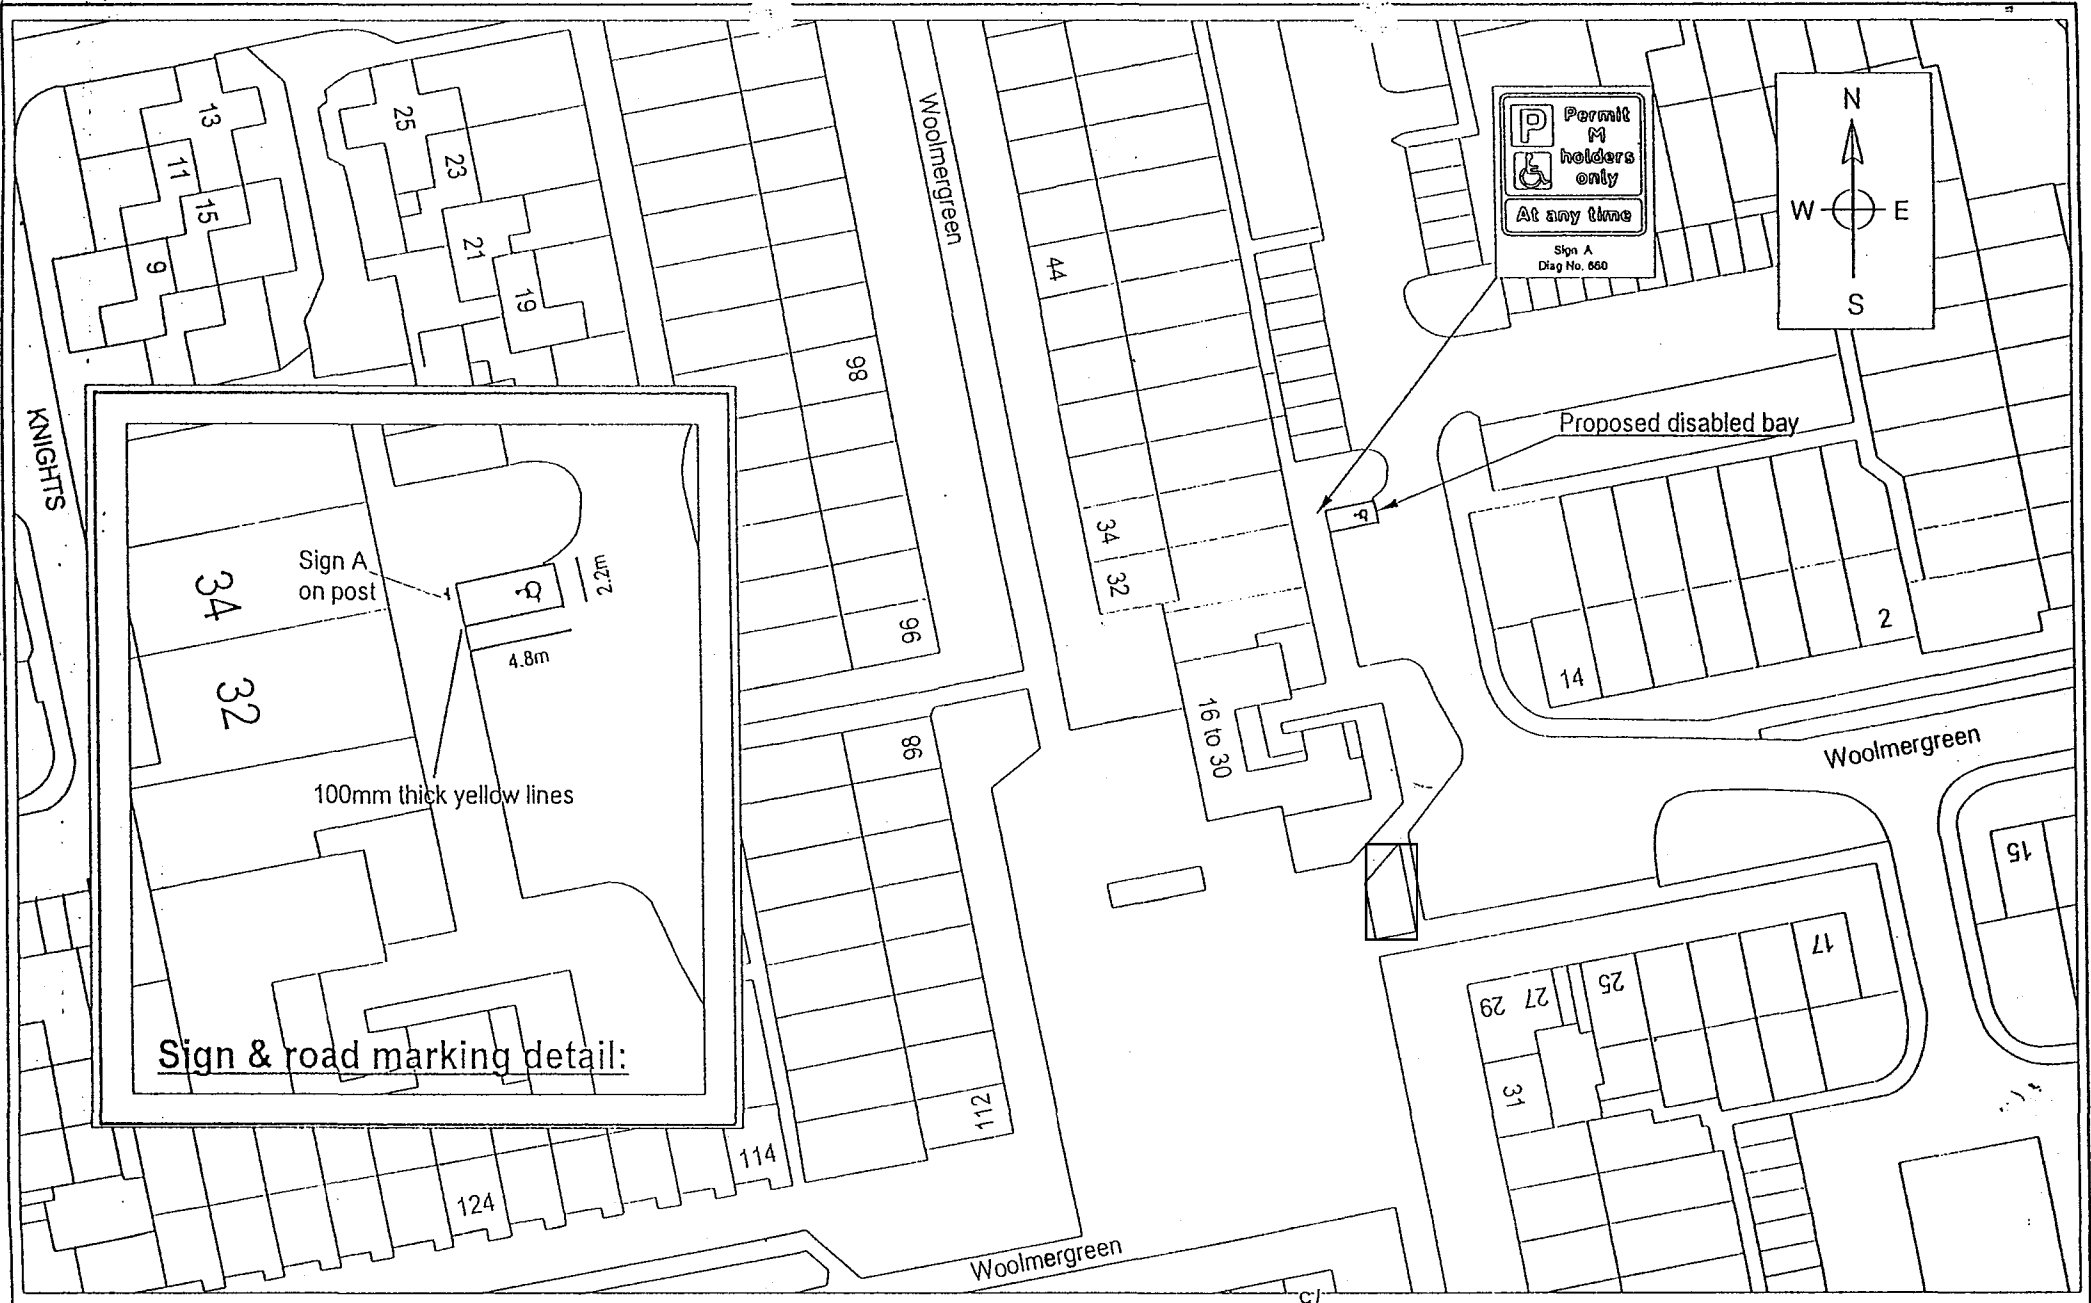

Based upon the Ordnance Survey mapping with permission of the Controller of Her Majesty's Stationery Office © Crown Copyright. Unauthorised reproduction infringes Crown Copyright and may lead to prosecution or civil proceedings. Basildon District Council - LA 077070 1997

<b>BASILDON DISTRICT COUNCIL</b> CIVIL ENGINEERING SERVICES	The Basildon Centre, Pagel Mead, Basildon, Essex SS14 1DL Tel: 01268 533333	<b>JOB</b> PARKING BAY FOR PEOPLE WITH DISABILITIES (Proposal)	<b>DRAWING</b> SITE NO 196 WOOLMERGREEN, BASILDON. (On street residents parking permit M)	Drawn P.T.H.  Scale 1:500 GA3	Traced —	Checked <i>RW</i>	Verified <i>RK</i>	Issue Auth. <i>JW</i>	Date Mar 03
				REF. No. TR 0869 196					

*Abbene*

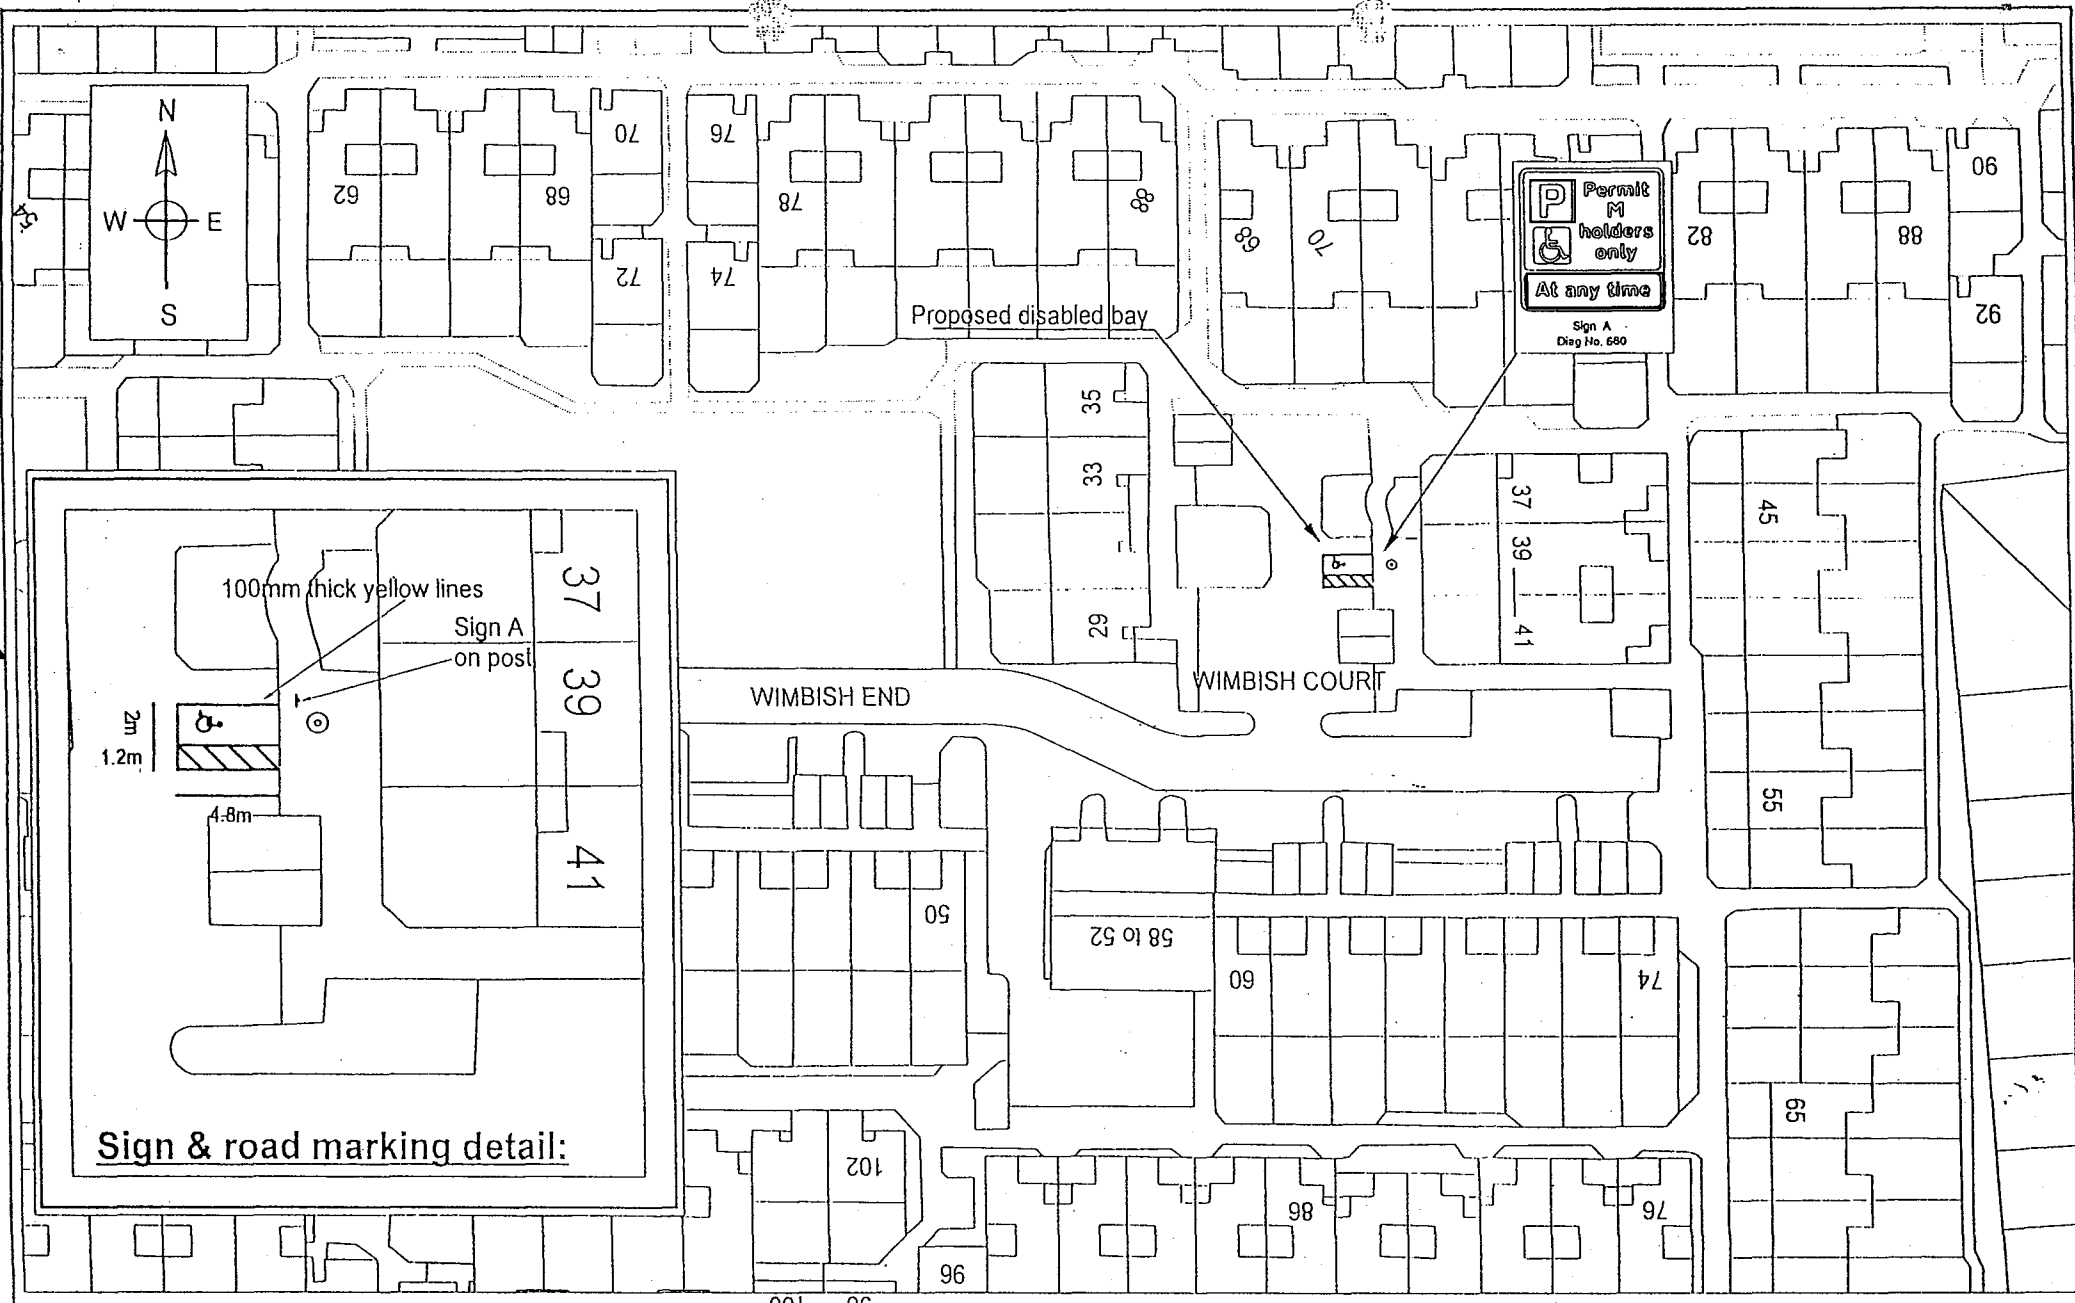

Based upon the Ordnance Survey mapping with permission of the Controller of Her Majesty's Stationery Office © Crown Copyright. Unauthorised reproduction infringes Crown Copyright and may lead to prosecution or civil proceedings. Basildon District Council - LA 077070 1997

**BASILDON DISTRICT COUNCIL**  
 CIVIL ENGINEERING SERVICES


The Basildon Centre,  
 Pagel Mead, Basildon,  
 Essex SS14 1DL  
 Tel: 01268 533333

JOB  
**PARKING BAY FOR  
 PEOPLE WITH DISABILITIES**  
 (Proposal)

DRAWING SITE NO 198  
**WIMBISH COURT, PITSEA**  
 (On street / residents parking permit M)

Drawn P.T.H.	Traced —	Checked <i>RW</i>	Verified <i>RW</i>	Issue Auth. <i>TH</i>	Date Apr 03
Scale 1:500 PA3	REF. No. TR 0869 198				



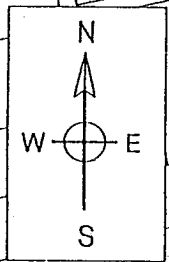

*shown*

100mm thick yellow lines

2.3m

4.8m

Sign A  
on post

Proposed disabled bay



BARDFIELD

KENT VIEW ROAD

45

47  
49  
47a  
49a

69 73

65 67

51 51a 53 53a 55 55a

66 68 78 80 82 88

86 88 92 94 96 100 98

95

36 38

40

64

62

60

50

54

64

62

60