

## BASILDON DISTRICT COUNCIL

### THE DISTRICT OF BASILDON (VARIOUS ROADS, BASILDON DISTRICT) (PERMITTED PARKING AREA AND SPECIAL PARKING AREA) (WAITING RESTRICTIONS, STREET PARKING PLACES AND OFF STREET PARKING PLACES) CONSOLIDATION (AMENDMENT NO. 6) ORDER 2004

The Basildon District Council, in exercise of its powers under Sections 32 and 35 of the Road Traffic Regulation Act 1984 (hereinafter referred to as "the Act") and Part IV of Schedule 9 to the Act, and all other enabling powers, after consulting and with the consent of Essex County Council in accordance with Section 39(3) of the Act, and after consulting the Chief Officer of Police for the Essex Police in accordance with Part III of Schedule 9 to the Act, hereby makes the following Order:-

1. This Order will come into operation on 18 October 2004 and may be cited as "The District of Basildon (Various Roads, Basildon District) (Permitted Parking Area and Special Parking Area) (Waiting Restrictions, Street Parking Places and Off Street Parking Places) Consolidation (Amendment No. 6) Order 2004".
2. The provisions of The District of Basildon (Various Roads, Basildon District) (Permitted Parking Area and Special Parking Area) (Waiting Restrictions, Street Parking Places and Off Street Parking Places) Consolidation Order 2003 plan(s) T38 is hereby amended with the restrictions in plan TR 0995-001 attached hereto.
3. The provisions of the District of Basildon (Various Roads, Basildon District) (Permitted Parking Area and Special Parking Area) (Waiting Restrictions, Street Parking Places and Off Street Parking Places) Consolidation Order 2003 are hereby amended:
  - (i) "relevant position" be deleted and substituted by:  
"relevant position" in respect of:-
    - (a) a parking permit means:
      - (i) in the case of a vehicle fitted with a front windscreen that the permit is exhibited thereon with the front facing forward on the nearside of and immediately behind the windscreen; or
      - (ii) in the case of a vehicle not fitted with a front windscreen, that the permit is exhibited on the front or nearside of the vehicle;
    - (b) a disabled person's badge and parking disc has the same meaning as Regulation 4 of the Local Authorities' Traffic Orders (Exemptions for Disabled Persons) (England) Regulations 2000 and Regulation 12 of the Disabled Person's (Badges for Motor Vehicles) (England) Regulations 2000.
  - (ii) Article 31 (1) be deleted and substituted by:  
'31. (1) Any disabled person's vehicle which displays in the relevant position a valid disabled person's badge issued by any local authority, and any motor

cycle, shall be exempt from the provisions of Articles 22(a), 23(1) (a), 23(2) to (4), 24, 25, 26, 27, 28 and 29(a) of this Order.'

(iii) Article 62 be deleted and substituted by:

'62. Nothing in Article 56 of the Order shall apply in respect of a disabled person's vehicle on which a valid disabled person's badge is displayed in the relevant position, and such vehicles and persons shall be exempt from the payment of any charges.'

(iv) Article 64 be deleted and substituted by:

'64. No person shall park a vehicle in a parking bay in the parking place which has been specifically reserved for use by disabled drivers unless that vehicle has a valid disabled person's badge displayed in the relevant position thereon, or in a parking bay reserved for Council employees.'

(v) Article 94 be deleted and substituted by:

'94. Nothing in Article 86 of this Order shall apply in respect of a disabled person's vehicle on which a valid disabled person's badge is displayed in the relevant position, and such vehicles and persons shall be exempt from the payment of any charges.'

(vi) Article 99 be deleted and substituted by:

'99. No person shall park a vehicle in a parking bay in the parking place which has been specifically reserved for use by disabled drivers, unless that vehicle has a valid disabled person's badge displayed in the relevant position thereon, or in a parking bay reserved for Council employees.'

(vii) In Article 120, "the District of Basildon (Billericay) (Traffic Management and Consolidation) (Amendment No. 4) Order 2000" be deleted and substituted by "the District of Basildon (Billericay) (Traffic Management and Consolidation) (Amendment No. 3) Order 2000".

(viii) In Article 120, "Articles 2(a) to (d) and 2(e) of The District of Basildon (Billericay) (Traffic Management and Consolidation) (Amendment No. 3) Order 2000" be deleted and substituted by "Articles 2(a) to (c), 2(d) in relation to "Designation of Parking Bays or Places" and 2(e) of the District of Basildon (Billericay) (Traffic Management and Consolidation) (Amendment No. 4) Order 2000".

(ix) Column 4(E) of Schedule 1 be deleted and substituted by "All days".


(x) Column 5(E) of Schedule 1 be deleted and substituted by:

'Monday to Friday 8am to 6pm Council employee permits only Saturday 8am to 6pm'

4. Schedules 1, 5 to 14 and 16 of the District of Basildon (Billericay) (Traffic Management and Consolidation) Order 1997 are hereby revoked.

Dated this 12th day of October 2004


THE COMMON SEAL of the )  
DISTRICT COUNCIL of )  
BASILDON was hereunto )  
affixed by Order: )

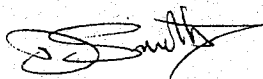

**EXECUTIVE DIRECTOR**




Hi52-Ref-TR0995-001 R12/03

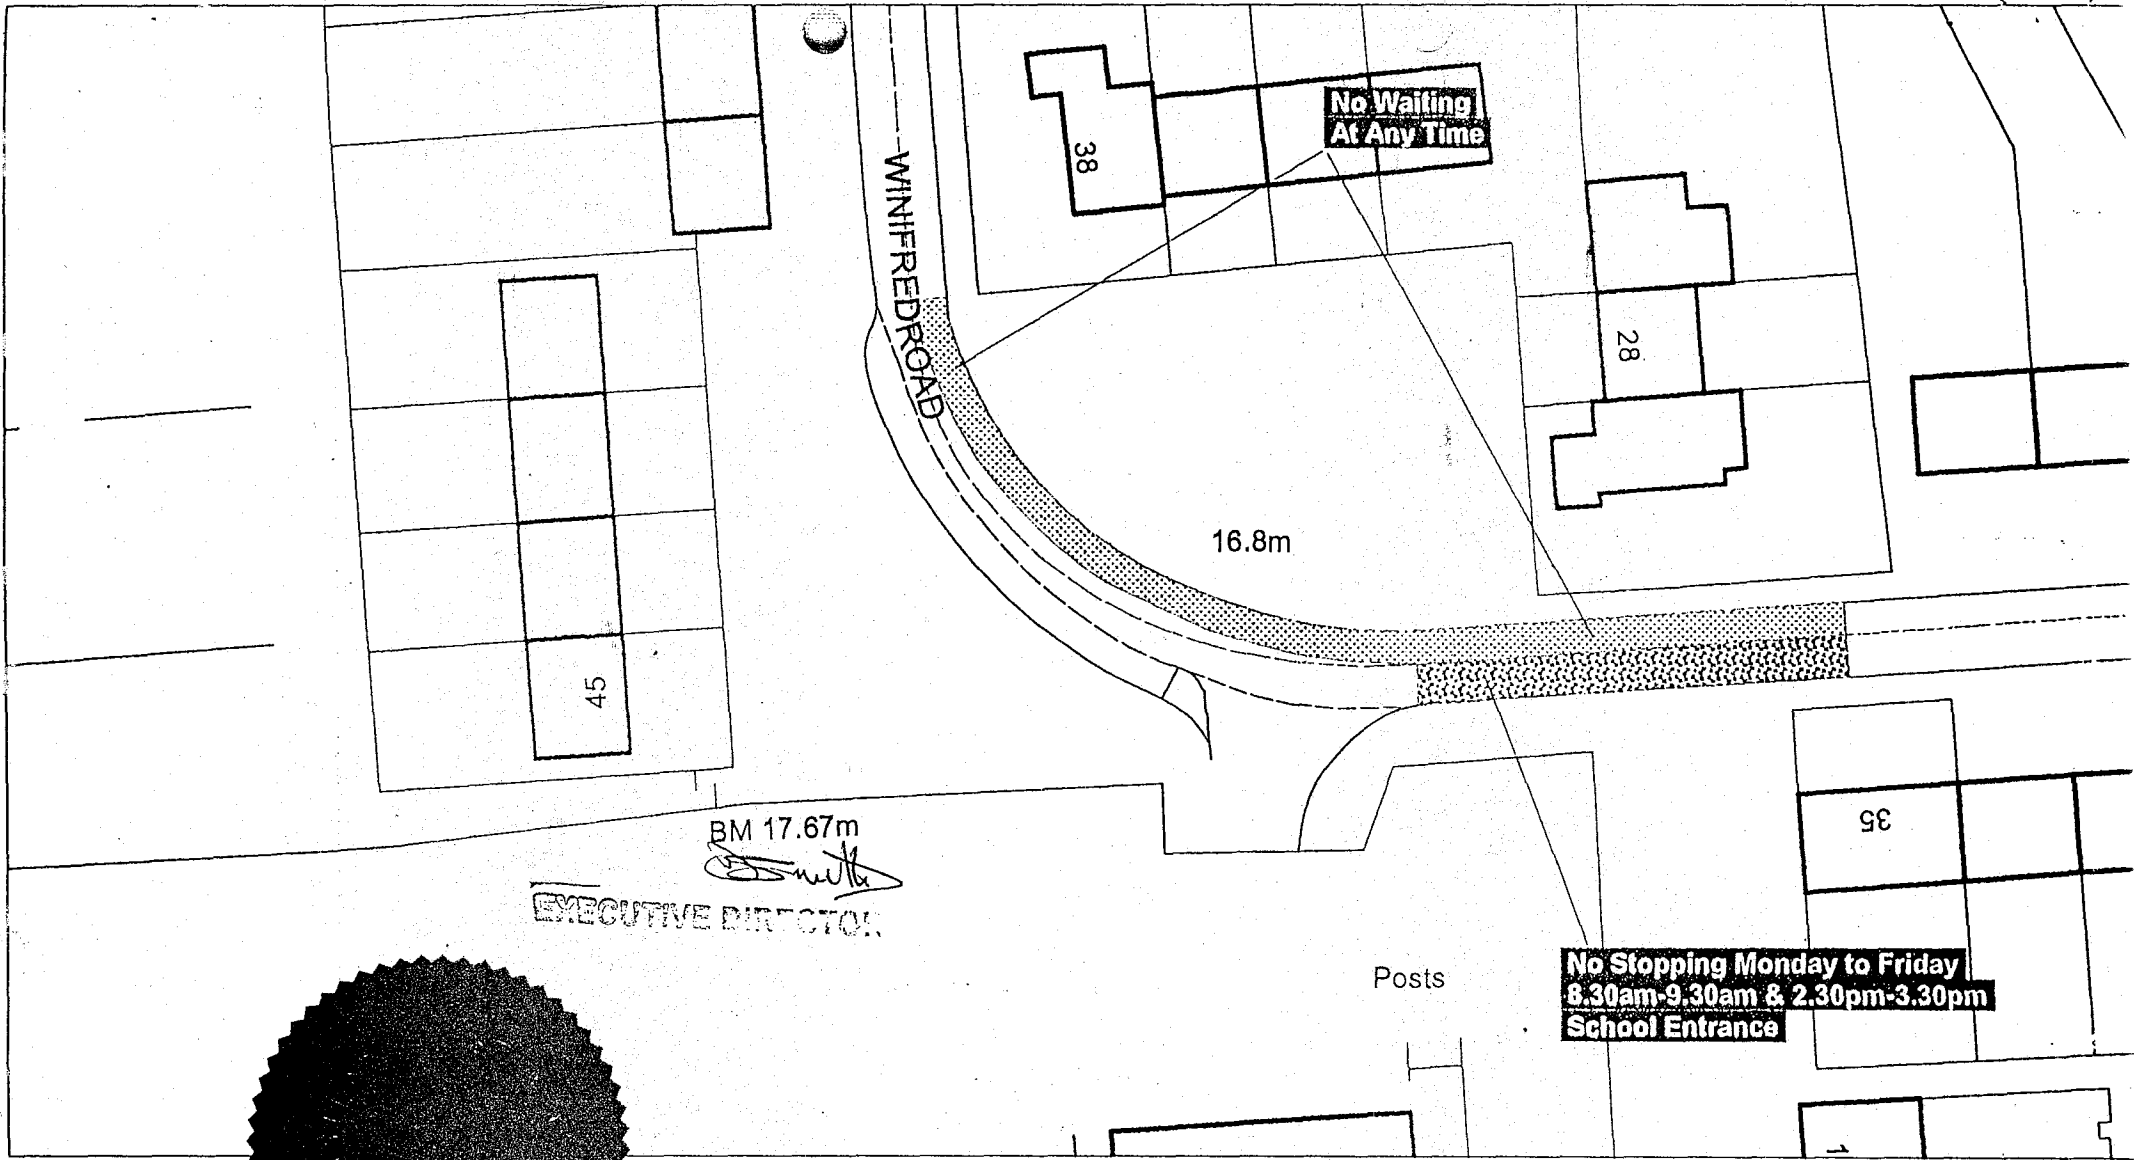

BM 17.67m  
*[Signature]*  
 EXECUTIVE DIRECTOR

**No Stopping Monday to Friday  
 8.30am-9.30am & 2.30pm-3.30pm  
 School Entrance**

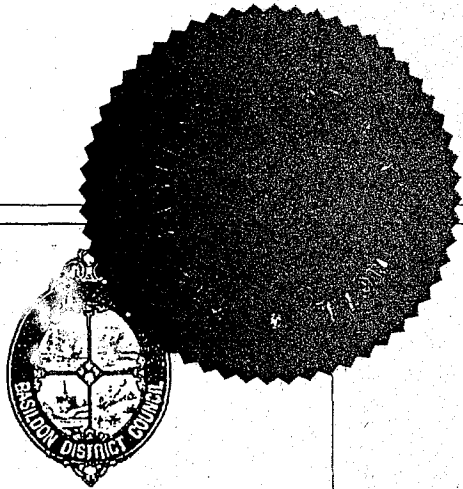

Produced from Ordnance Survey 1:1250 mapping with permission of the Controller of Her Majesty's Stationary Office (c) Crown Copyright Licence No. La 077070 1997. Unauthorised reproduction infringes Crown Copyright and may lead to prosecution or civil proceedings.

**NORTHLANDS COUNTY SCHOOL, WINIFRED ROAD, PITSEA.  
 SAFER JOURNEY TO SCHOOL  
 PROPOSED INTRODUCTION OF SCHOOL NO STOPPING ZONE  
 AND WAITING RESTRICTIONS.**

SCALE	1 : 500
DATE	18/05/2004
DRAWING No.	TR 0995-001
DRAWN BY	P.T.H.
ISSUE AUTH.	<i>[Signature]</i>