


Copyright with permission of the Controller of Her Majesty's Stationery Office © Crown Copyright. Unauthorised reproduction infringes Crown Copyright and may lead to prosecution or civil proceedings. Basildon District Council - LA 077070 1997

The Basildon Centre,  
Pagel Mead, Basildon,  
Essex SS14 1DL  
Tel: 01268 533333

**JOB**  
PARKING BAY FOR  
PEOPLE WITH DISABILITIES  
(Proposal)

**DRAWING** SITE NO 218  
WYKES GREEN, BASILDON.  
On street residents parking permit M

Drawn P.T.H.	Traced	Checked <i>[Signature]</i>	Verified	Issue Auth. <i>[Signature]</i>	Date Jun 04
Scale 1:500 @A3	REF. No.	UTR 0869 218			

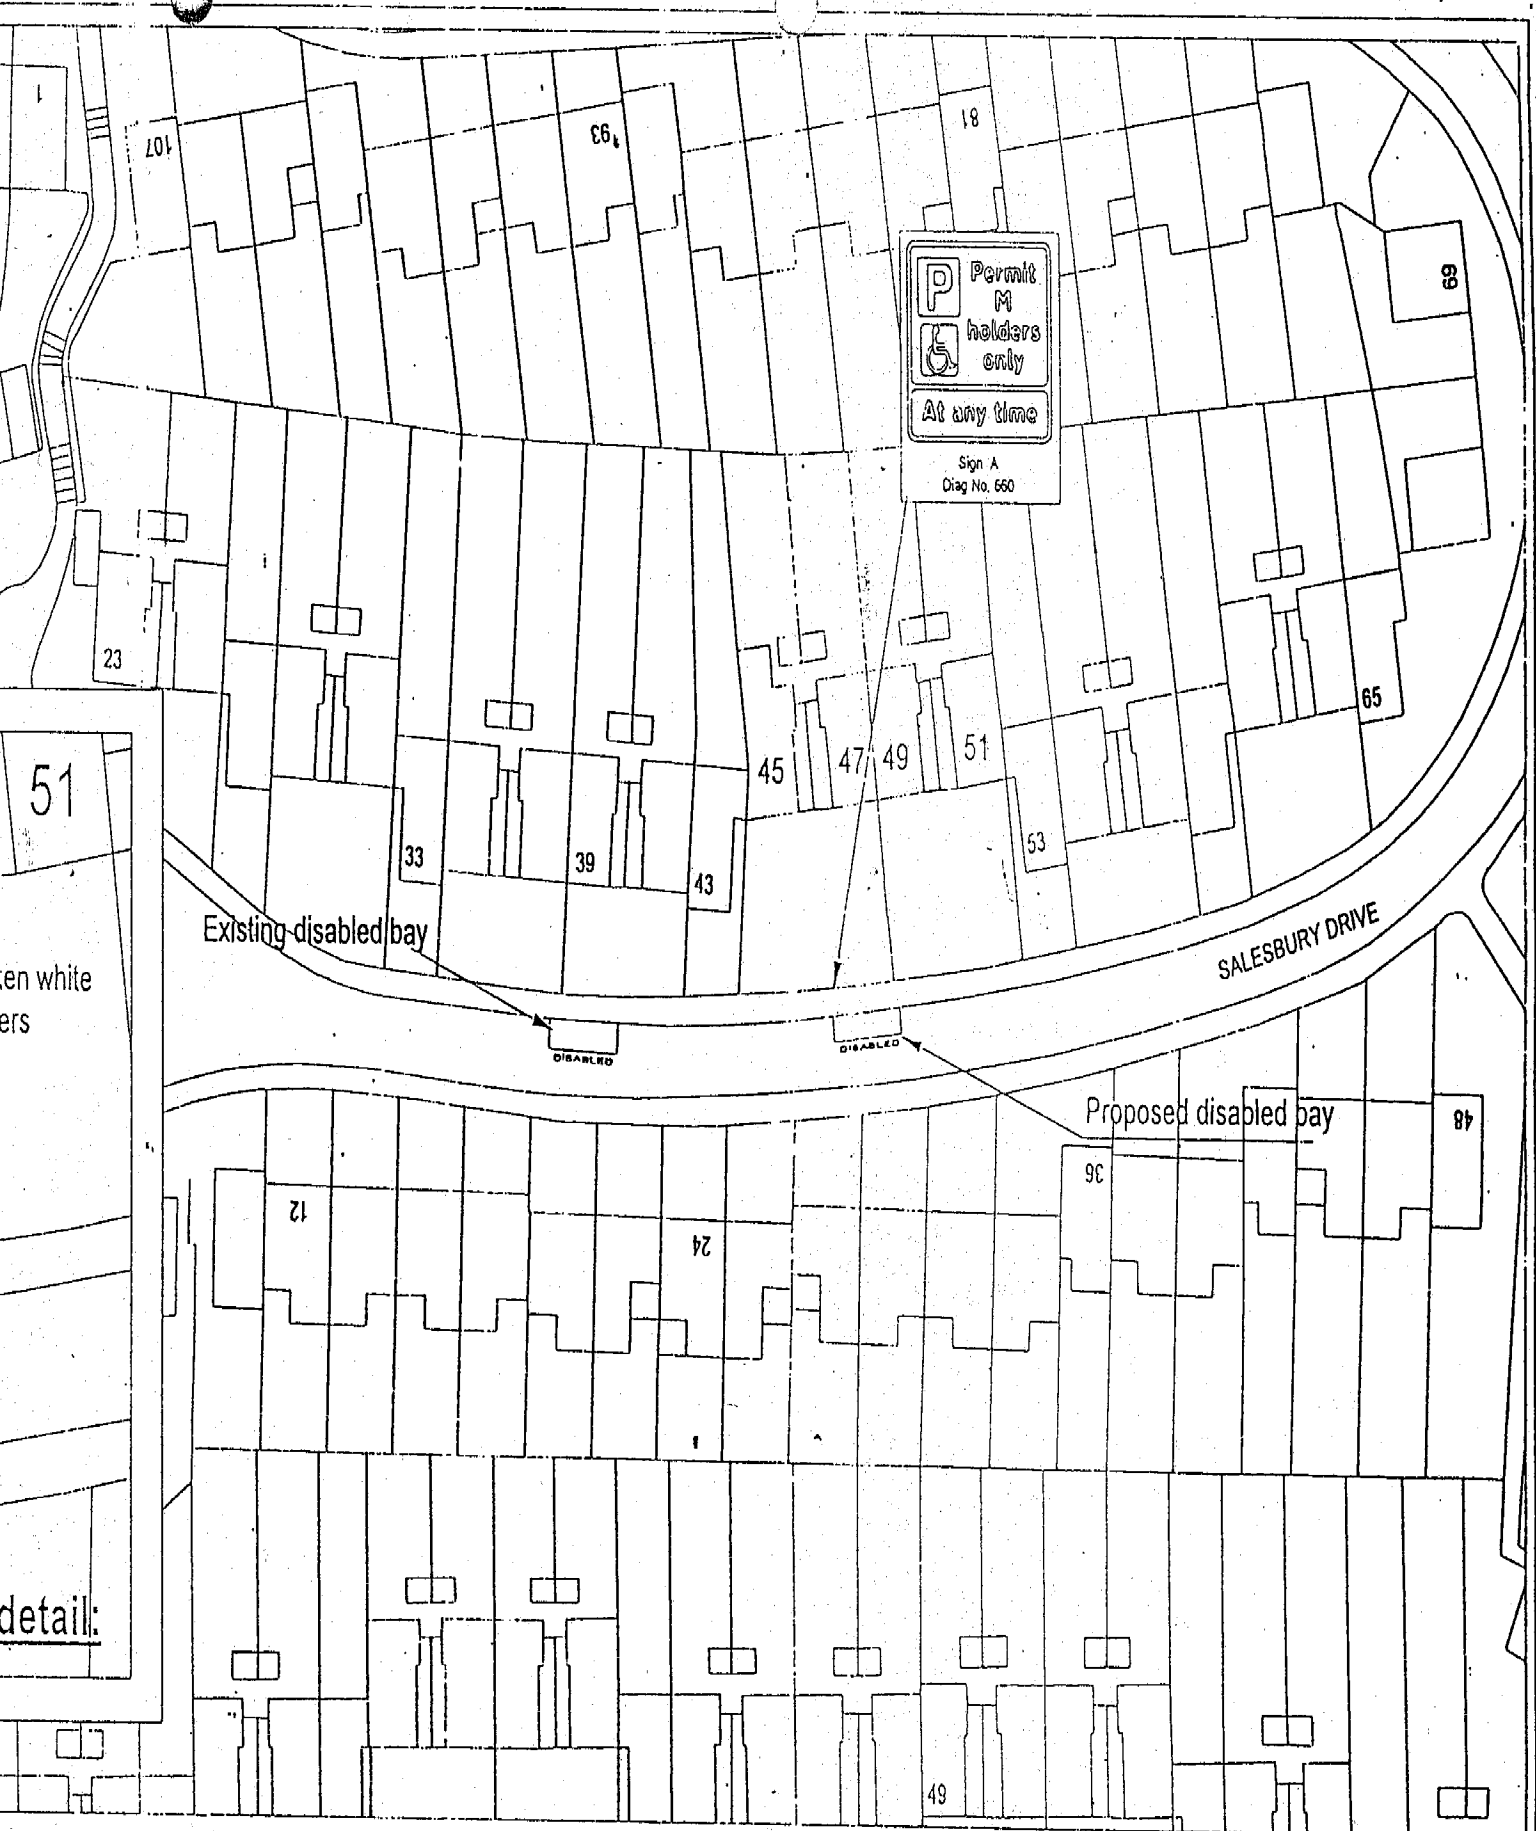


Commission of the Controller of Her Majesty's Stationery Office © Crown Copyright. Unauthorised reproduction infringes Crown Copyright and may lead to prosecution or civil proceedings. Basildon District Council - LA 077070 1997

The Basildon Centre,  
Pagel Mead, Basildon,  
Essex SS14 1DL  
Tel: 01268 533333


**JOB**  
PARKING BAY FOR  
PEOPLE WITH DISABILITIES  
(Proposal)

**DRAWING** SITE NO 226  
SALESBURY DRIVE, BILLERICAY  
On street residents parking permit M

Drawn P.T.H	Traced	Checked <i>DP</i>	Verified	Issue Auth. <i>M</i>	Date Apr 04
Scale 1:500 GAJ	REF. No. TR 0869 226				

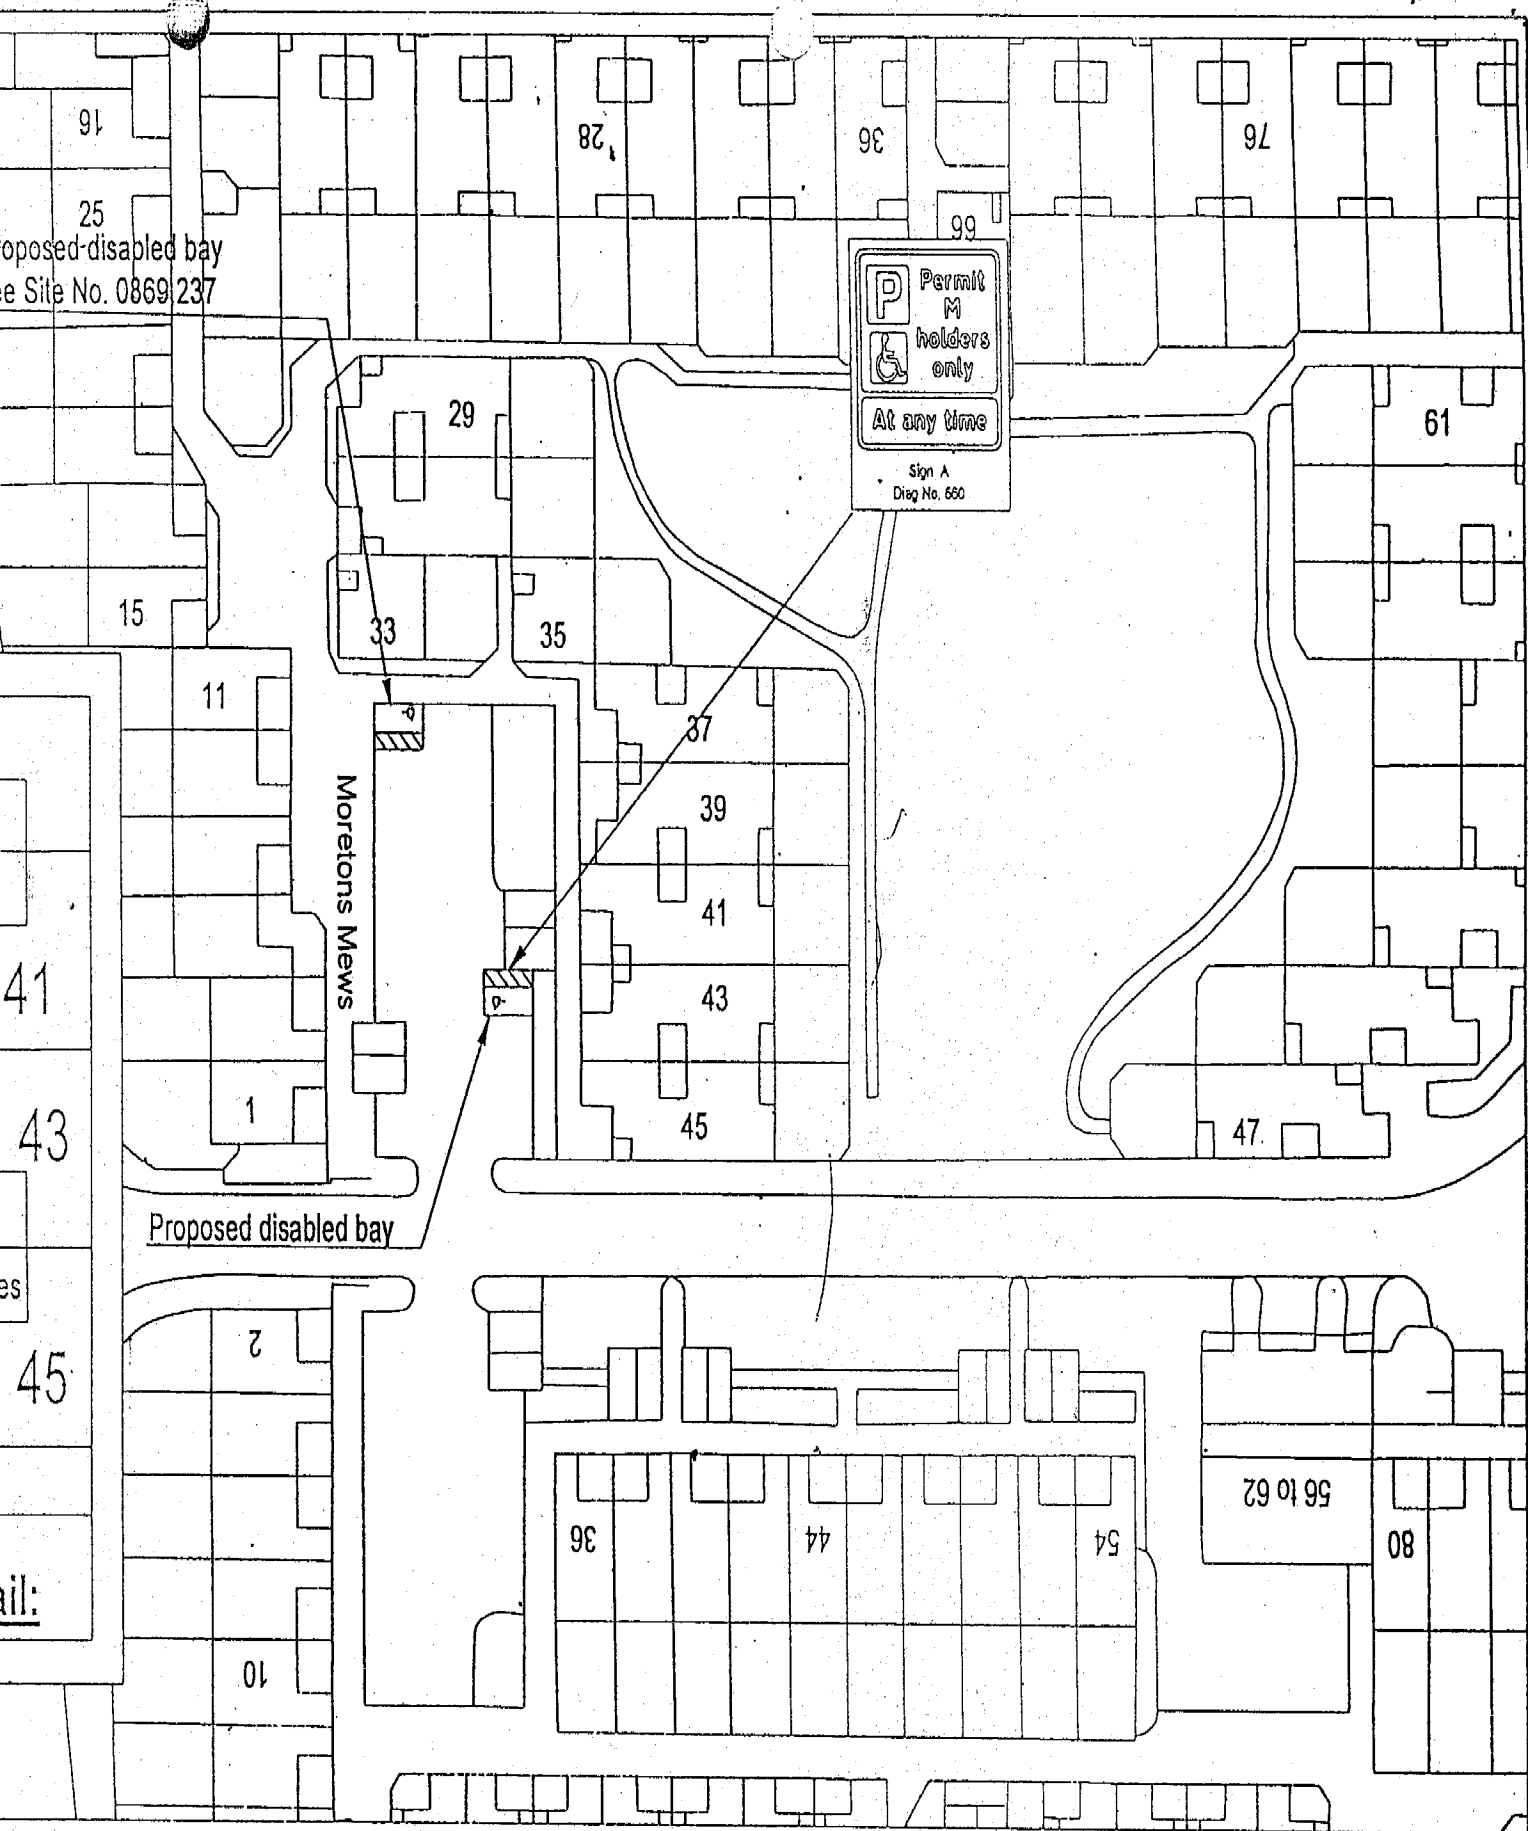

of the Controller of Her Majesty's Stationery Office © Crown Copyright. Unauthorised reproduction infringes Crown Copyright and may lead to prosecution or civil proceedings. Basildon District Council - LA 077070 1997						
The Basildon Centre, Pagel Mead, Basildon, Essex SS14 1DL Tel: 01268 533333	<b>JOB</b> PARKING BAY FOR PEOPLE WITH DISABILITIES (Proposal)	<b>DRAWING</b> SITE NO 227 MORTON MEWS, PITSEA. On street residents parking permit M	Drawn P.T.H.	Traced —	Checked <i>[Signature]</i>	
			Scale 1:500 QAJ	REF. No. TR 0869 227	Issue Auth. <i>[Signature]</i>	Date Apr 04
			TR 0869 227			

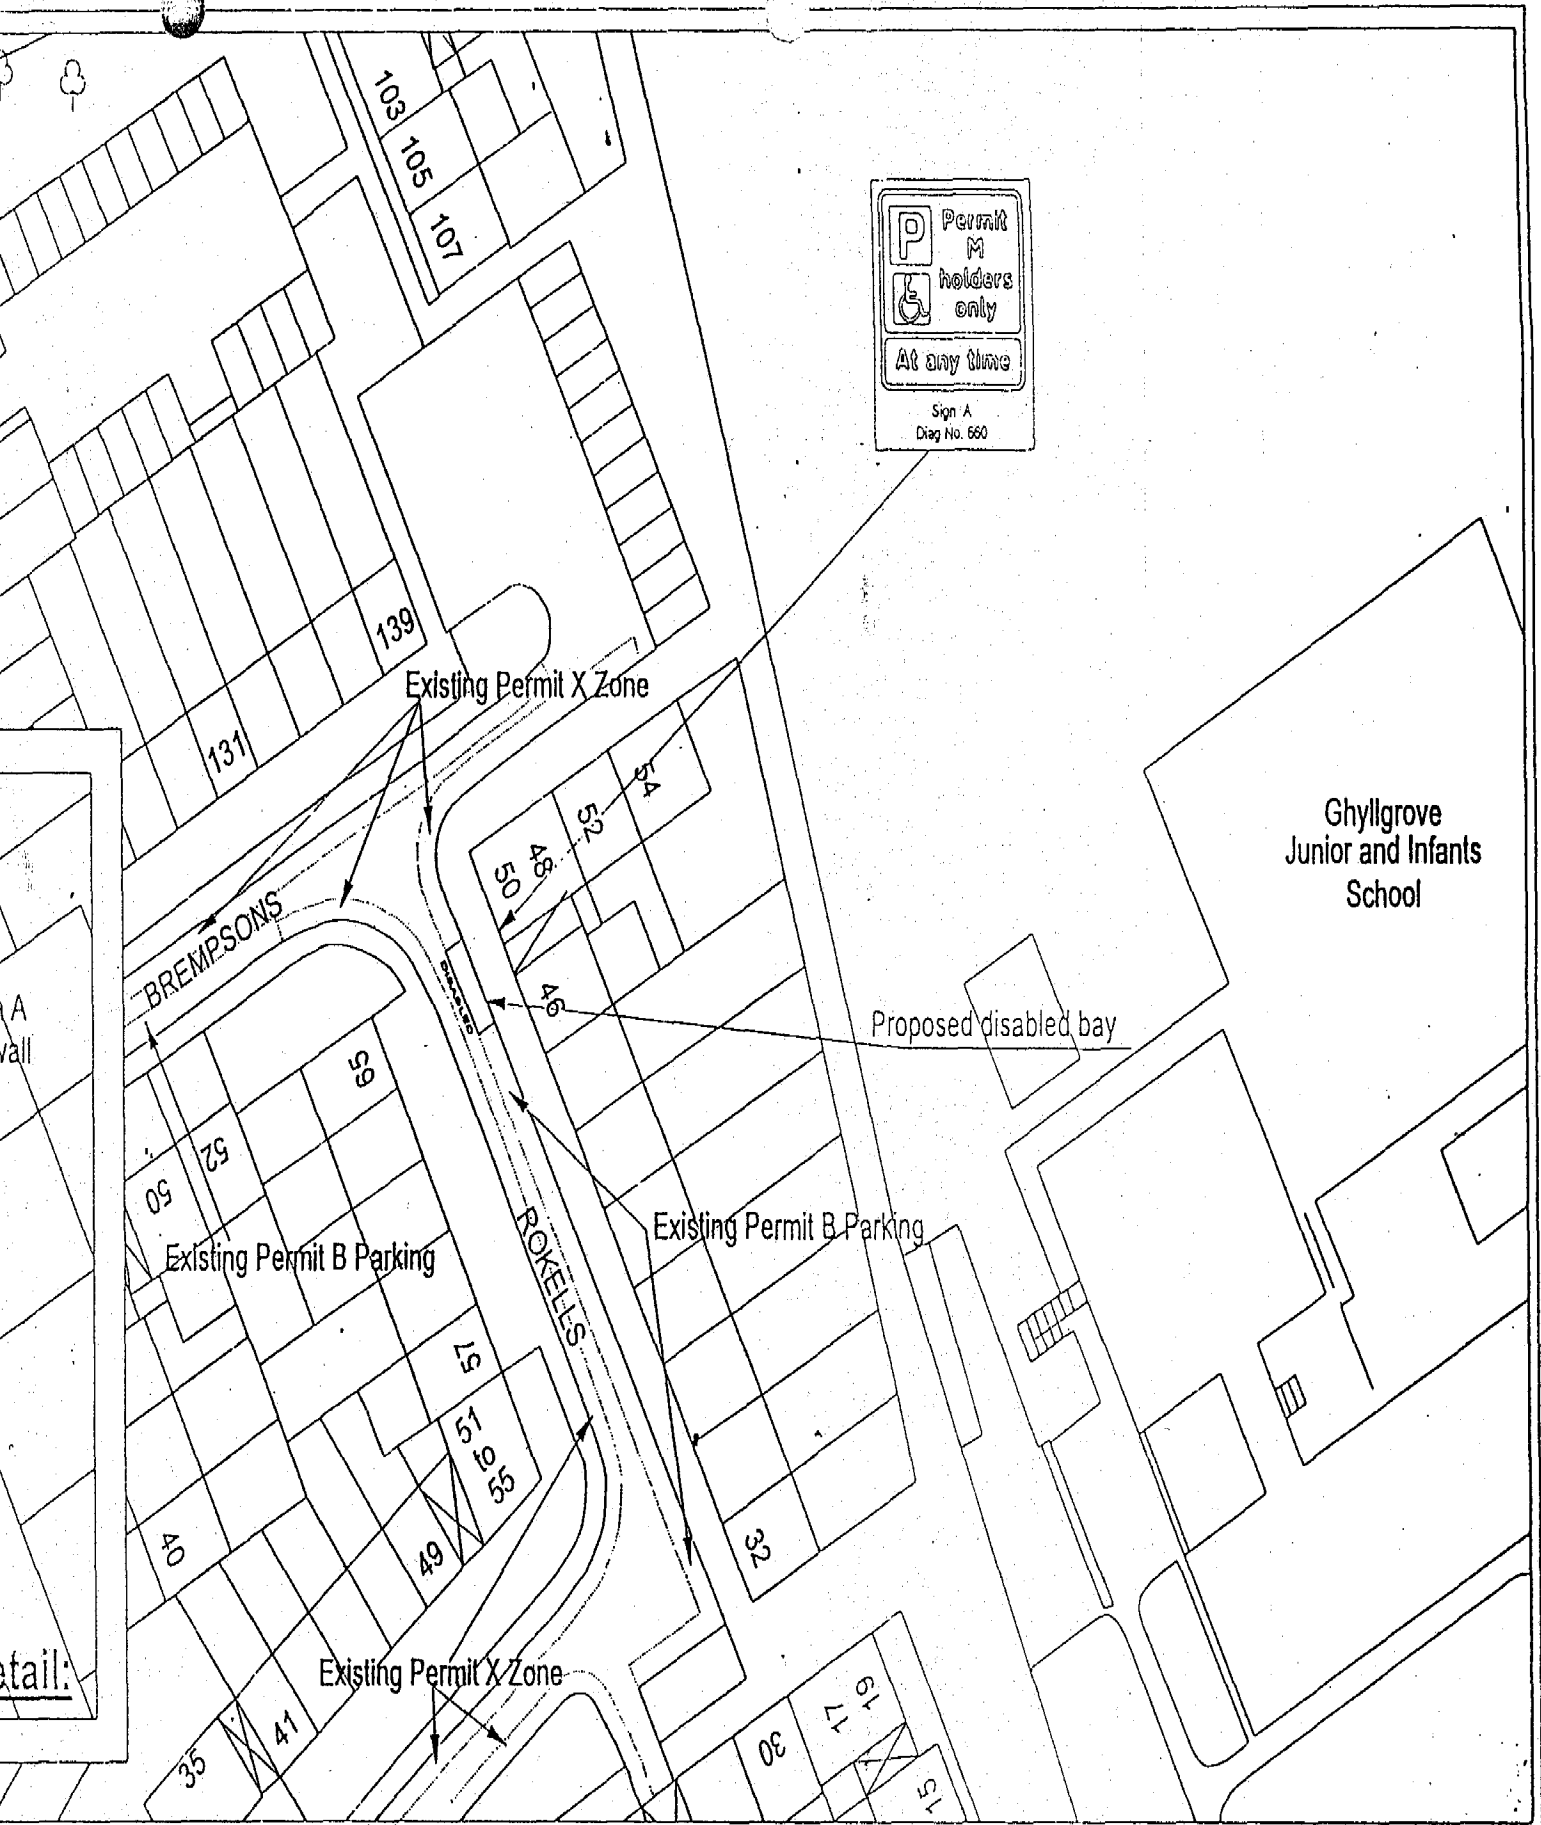

on of the Controller of Her Majesty's Stationery Office © Crown Copyright. Unauthorised reproduction infringes Crown Copyright and may lead to prosecution or civil proceedings. Basildon District Council - LA 077070 1997

The Basildon Centre,  
Pagel Mead, Basildon,  
Essex SS14 1DL  
Tel: 01268 533333

**JOB** PARKING BAY FOR  
PEOPLE WITH DISABILITIES  
(Proposal)

**DRAWING** SITE NO 230  
ROKELLS, BASILDON.  
On street residents parking permit M

Drawn P.T.H.	Traced ---	Checked J	Verified .	In the Auth. LW	Date Apr 04
Scale 1:500 Q43	REF. No. TR 0869 230				



ion of the Controller of Her Majesty's Stationery Office © Crown Copyright. Unauthorised reproduction infringes Crown Copyright and may lead to prosecution or civil proceedings. Basildon District Council - LA 077070 1997


The Basildon Centre,  
Pagel Mead, Basildon,  
Essex SS14 1DL  
Tel: 01268 533333

JOB  
**PARKING BAY FOR  
PEOPLE WITH DISABILITIES  
(Proposal)**

DRAWING  
SITE NO 232  
THE SLADES, VANGE  
On street residents parking permit M

Drawn P.T.H.	Traced —	Checked <i>JP</i>	Verified <i>LM</i>	Issue Auth. <i>LM</i>	Date Apr 04
Scale 1:500 QAS	REF. No.	TR 0869 232			



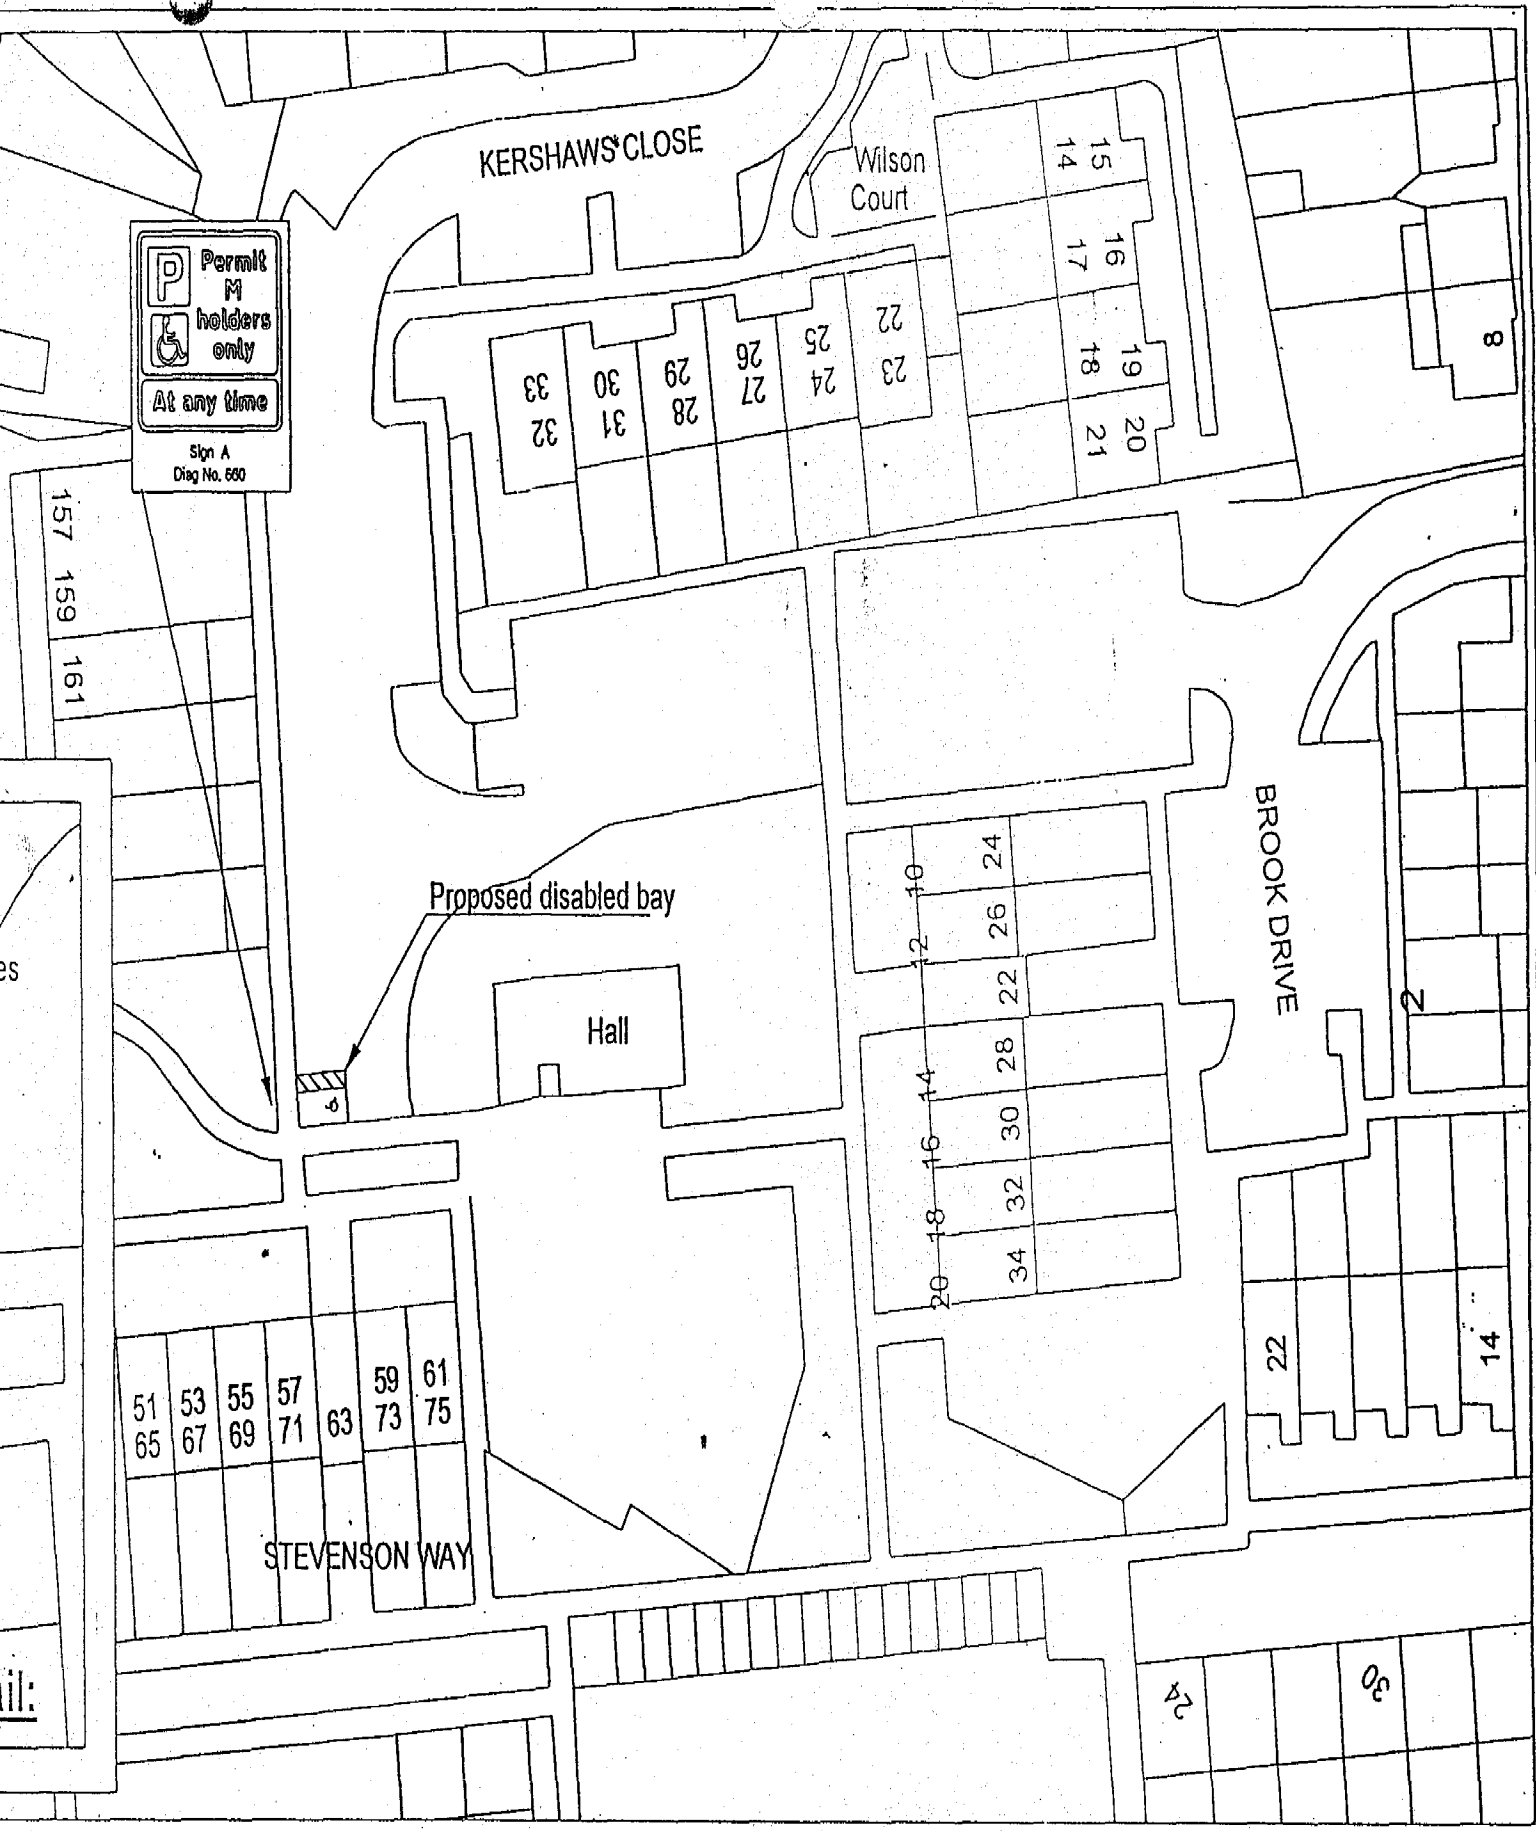


on of the Controller of Her Majesty's Stationery Office © Crown Copyright. Unauthorised reproduction infringes Crown Copyright and may lead to prosecution or civil proceedings. Basildon District Council - LA 077070 1997

The Basildon Centre,  
Pagel Mead, Basildon,  
Essex SS14 1DL  
Tel: 01268 533333

**JOB**  
PARKING BAY FOR  
PEOPLE WITH DISABILITIES  
(Proposal)

**DRAWING**  
SITE NO 234  
KERSHAW'S CLOSE, WICKFORD.  
On street residents parking permit M

Drawn	Traced	Checked	Verified	In Charge	Date
P.T.H.					May 04
Scale 1:500 QAS	REF. No. TR 0869 234				

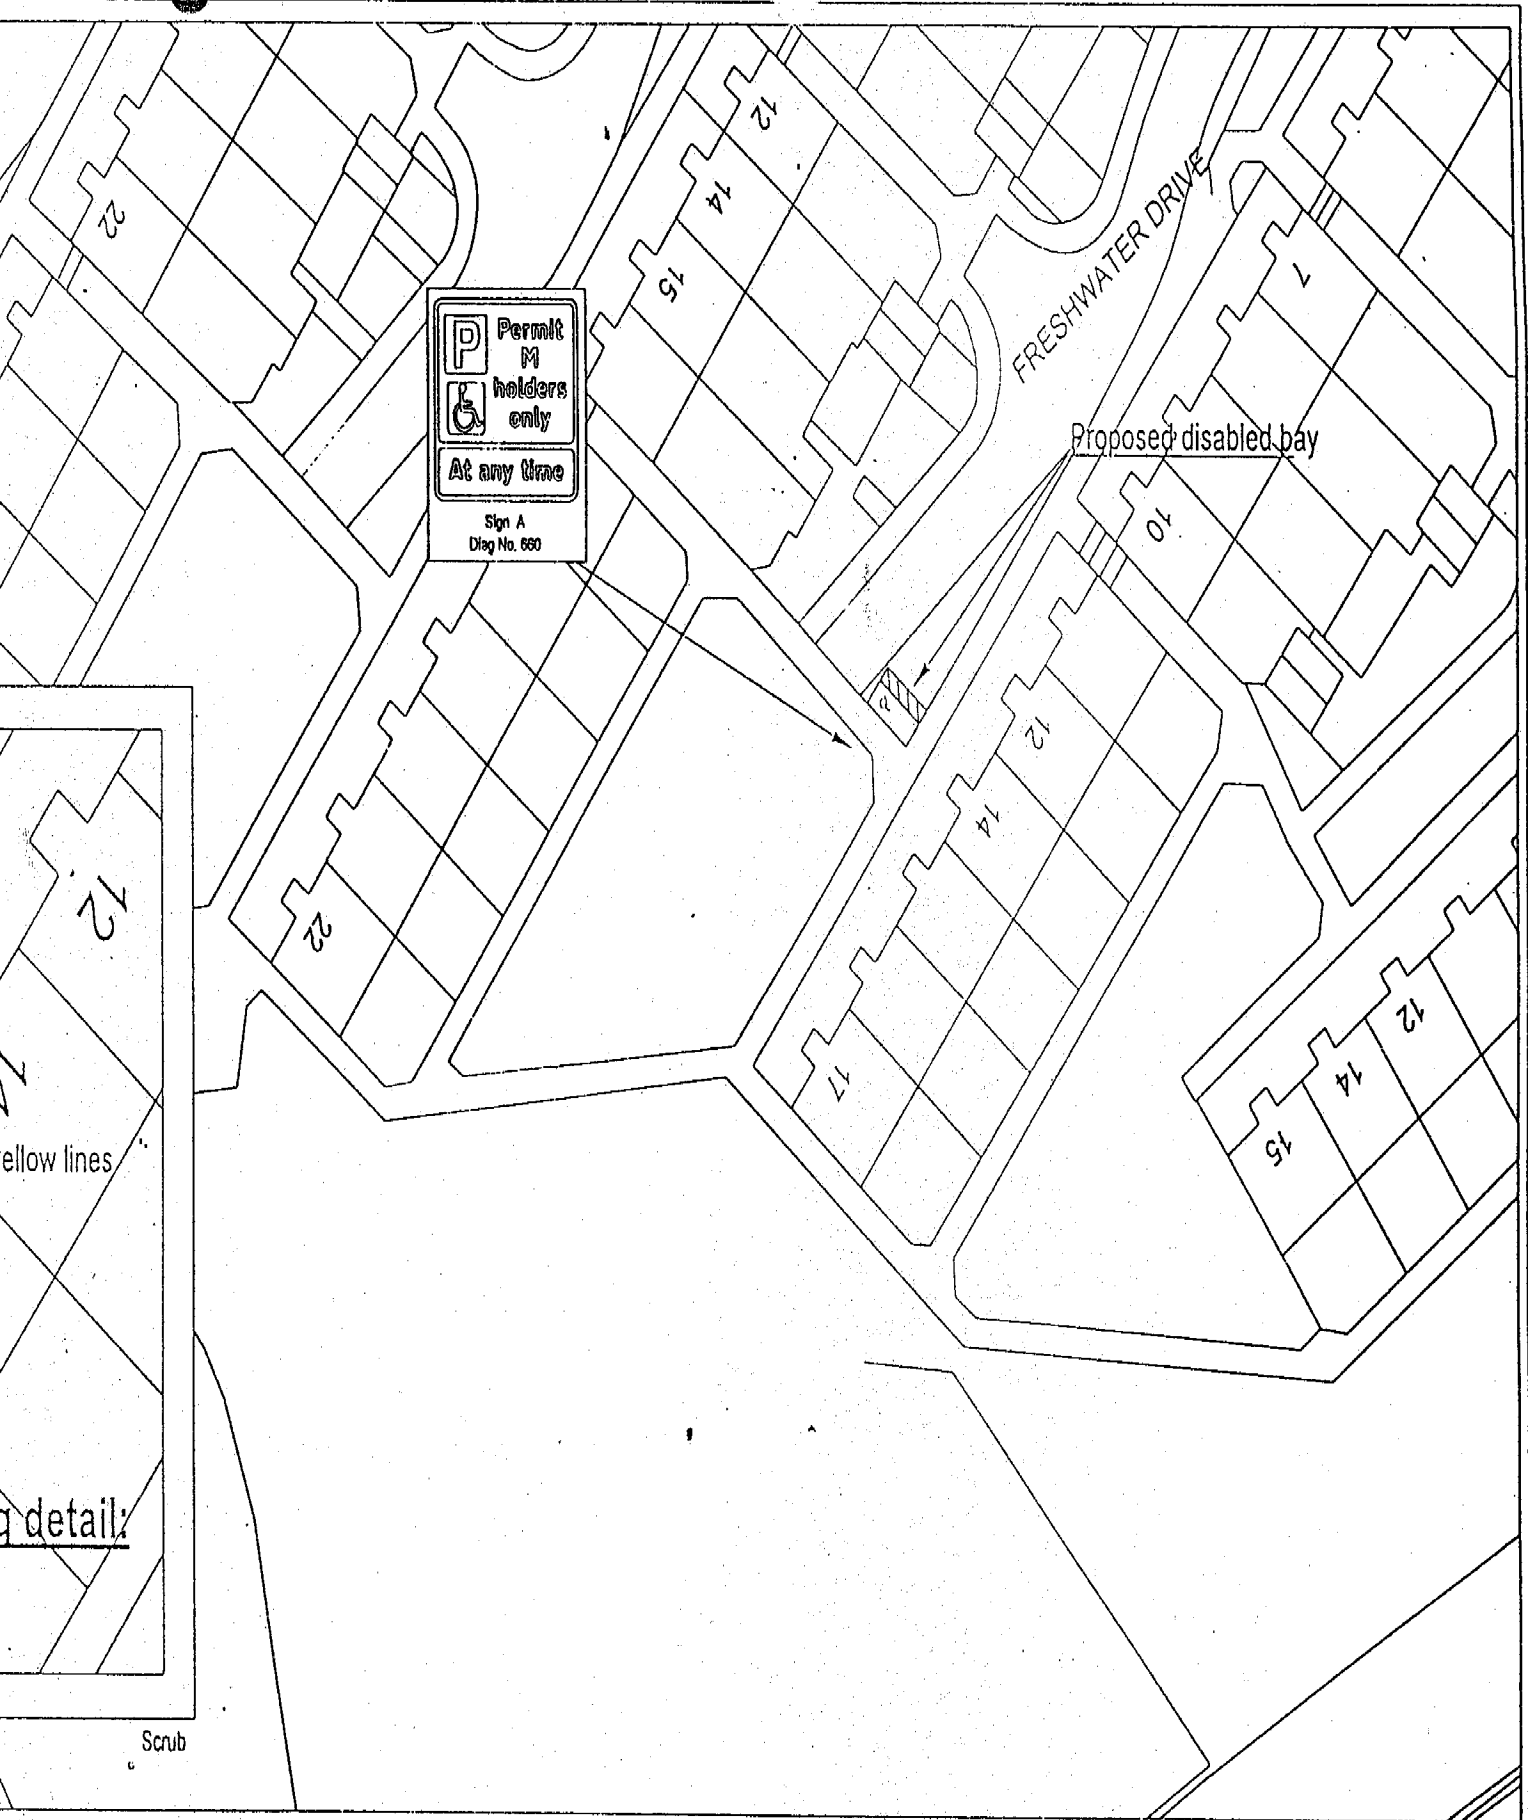

Commission of the Controller of Her Majesty's Stationery Office © Crown Copyright. Unauthorised reproduction infringes Crown Copyright and may lead to prosecution or civil proceedings. Basildon District Council - LA 077070 1997


The Basildon Centre,  
Pagel Mead, Basildon,  
Essex SS14 1DL  
Tel: 01268 533333

**JOB**  
PARKING BAY FOR  
PEOPLE WITH DISABILITIES  
(Proposal)



**DRAWING** SITE NO 235  
FRESHWATER DRIVE, VANGE.  
On street residents parking permit M

Drawn R. W. P.	Traced —	Checked DP	Verified —	Issue Auth. —	Date Jun 04
Scale 1:500 DA3	REF. No. <b>TR 0869 235</b>				



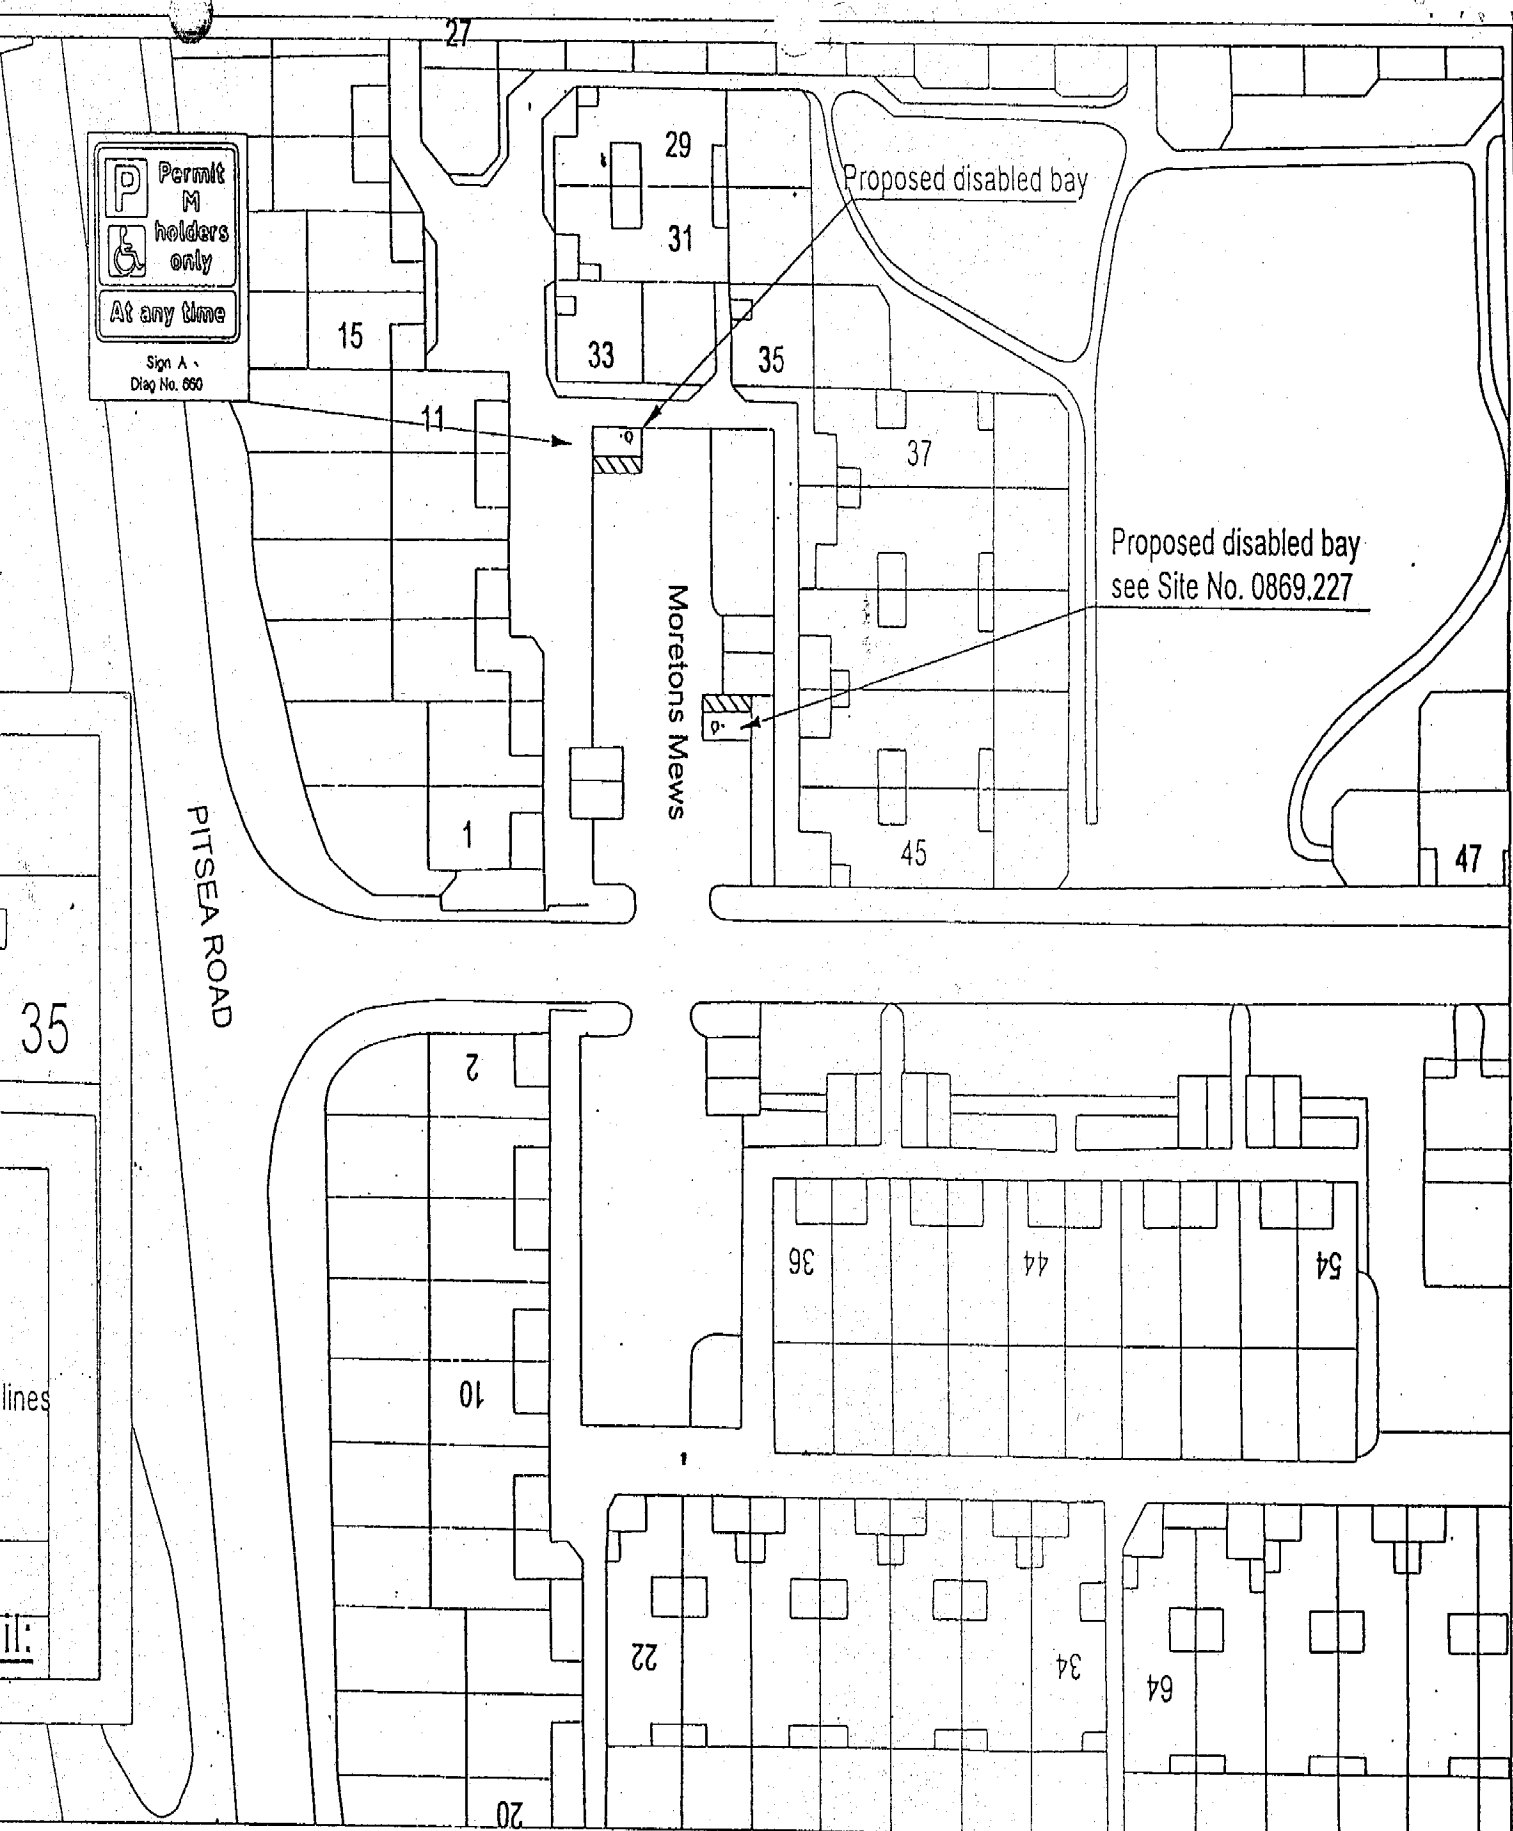

of the Controller of Her Majesty's Stationery Office © Crown Copyright. Unauthorised reproduction infringes Crown Copyright and may lead to prosecution or civil proceedings. Basildon District Council - LA 077070 1997						
The Basildon Centre, Magel Mead, Basildon, Essex SS14 1DL Tel: 01268 533333	<b>JOB</b> PARKING BAY FOR PEOPLE WITH DISABILITIES (Proposal)	<b>DRAWING</b> SITE NO 237 MORETONS MEWS, PITSEA On street residents parking permit M	Drawn P.T.H.	Traced _____	Checked 	Verified 
			Scale 1:500 @A3	REF. No. TR 0869 237	Issue Auth. 	Date Jun 04

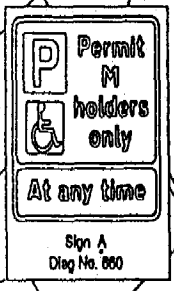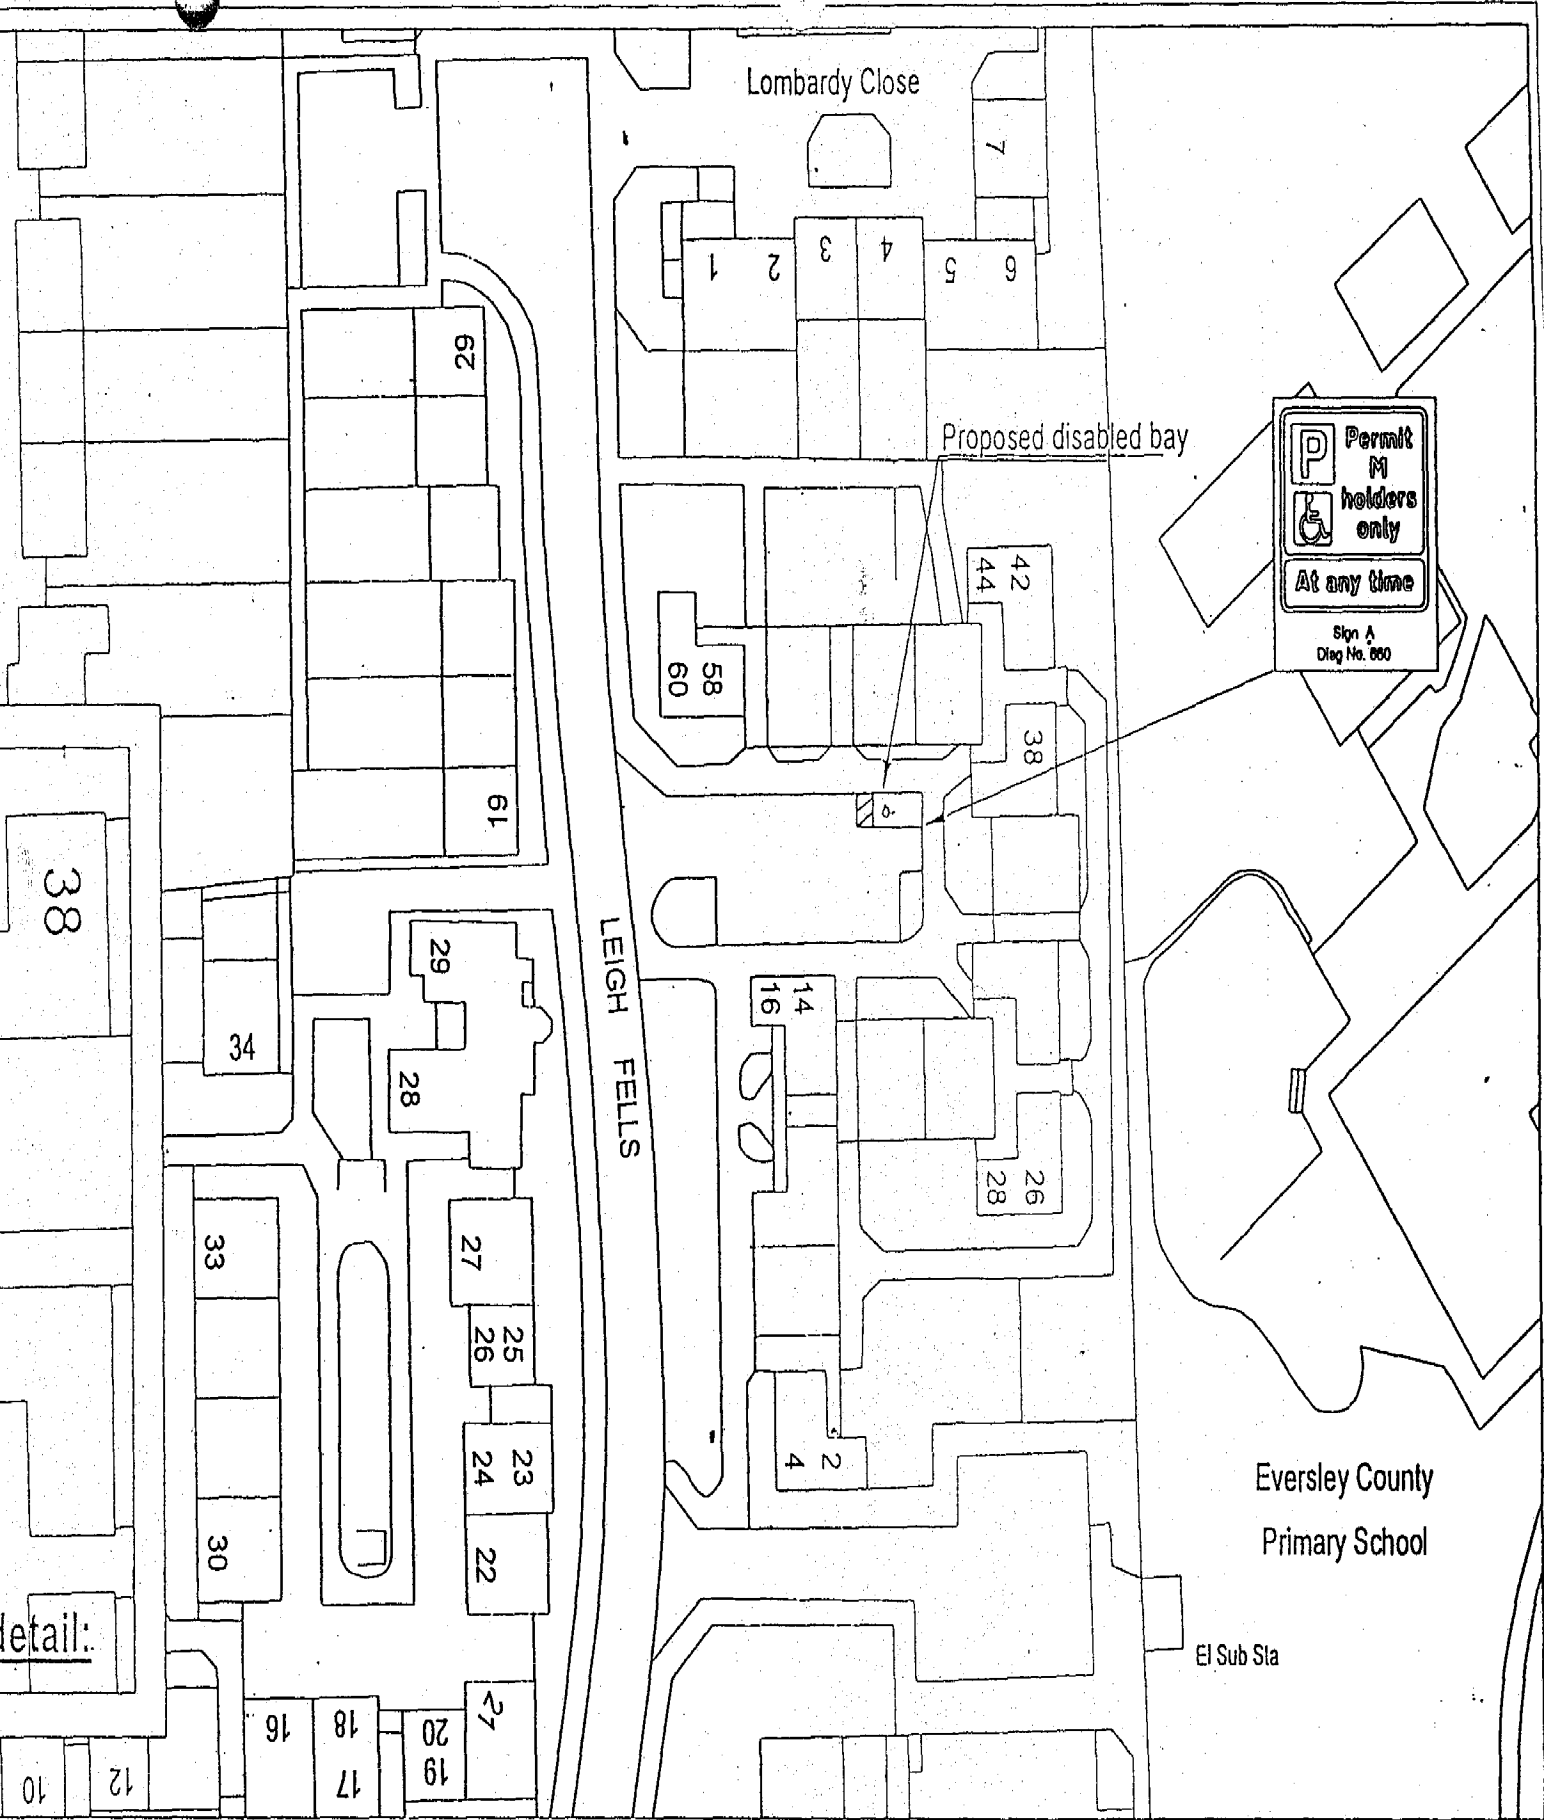


Permission of the Controller of Her Majesty's Stationery Office © Crown Copyright. Unauthorised reproduction infringes Crown Copyright and may lead to prosecution or civil proceedings. Basildon District Council - LA 077070 1997

The Basildon Centre,  
Pagel Mead, Basildon,  
Essex SS14 1DL  
Tel: 01268 533333


**JOB**  
**PARKING BAY FOR  
PEOPLE WITH DISABILITIES  
(Proposal)**

**DRAWING** SITE NO 239  
LEIGH FELLIS, BASILDON.  
On street residents parking permit M

Drawn P.T.H.	Traced	Checked <i>[Signature]</i>	Verified <i>[Signature]</i>	Issue Auth. <i>[Signature]</i>	Date July 04
Scale 1:500 @A3	REF. No. TR 0869 239				

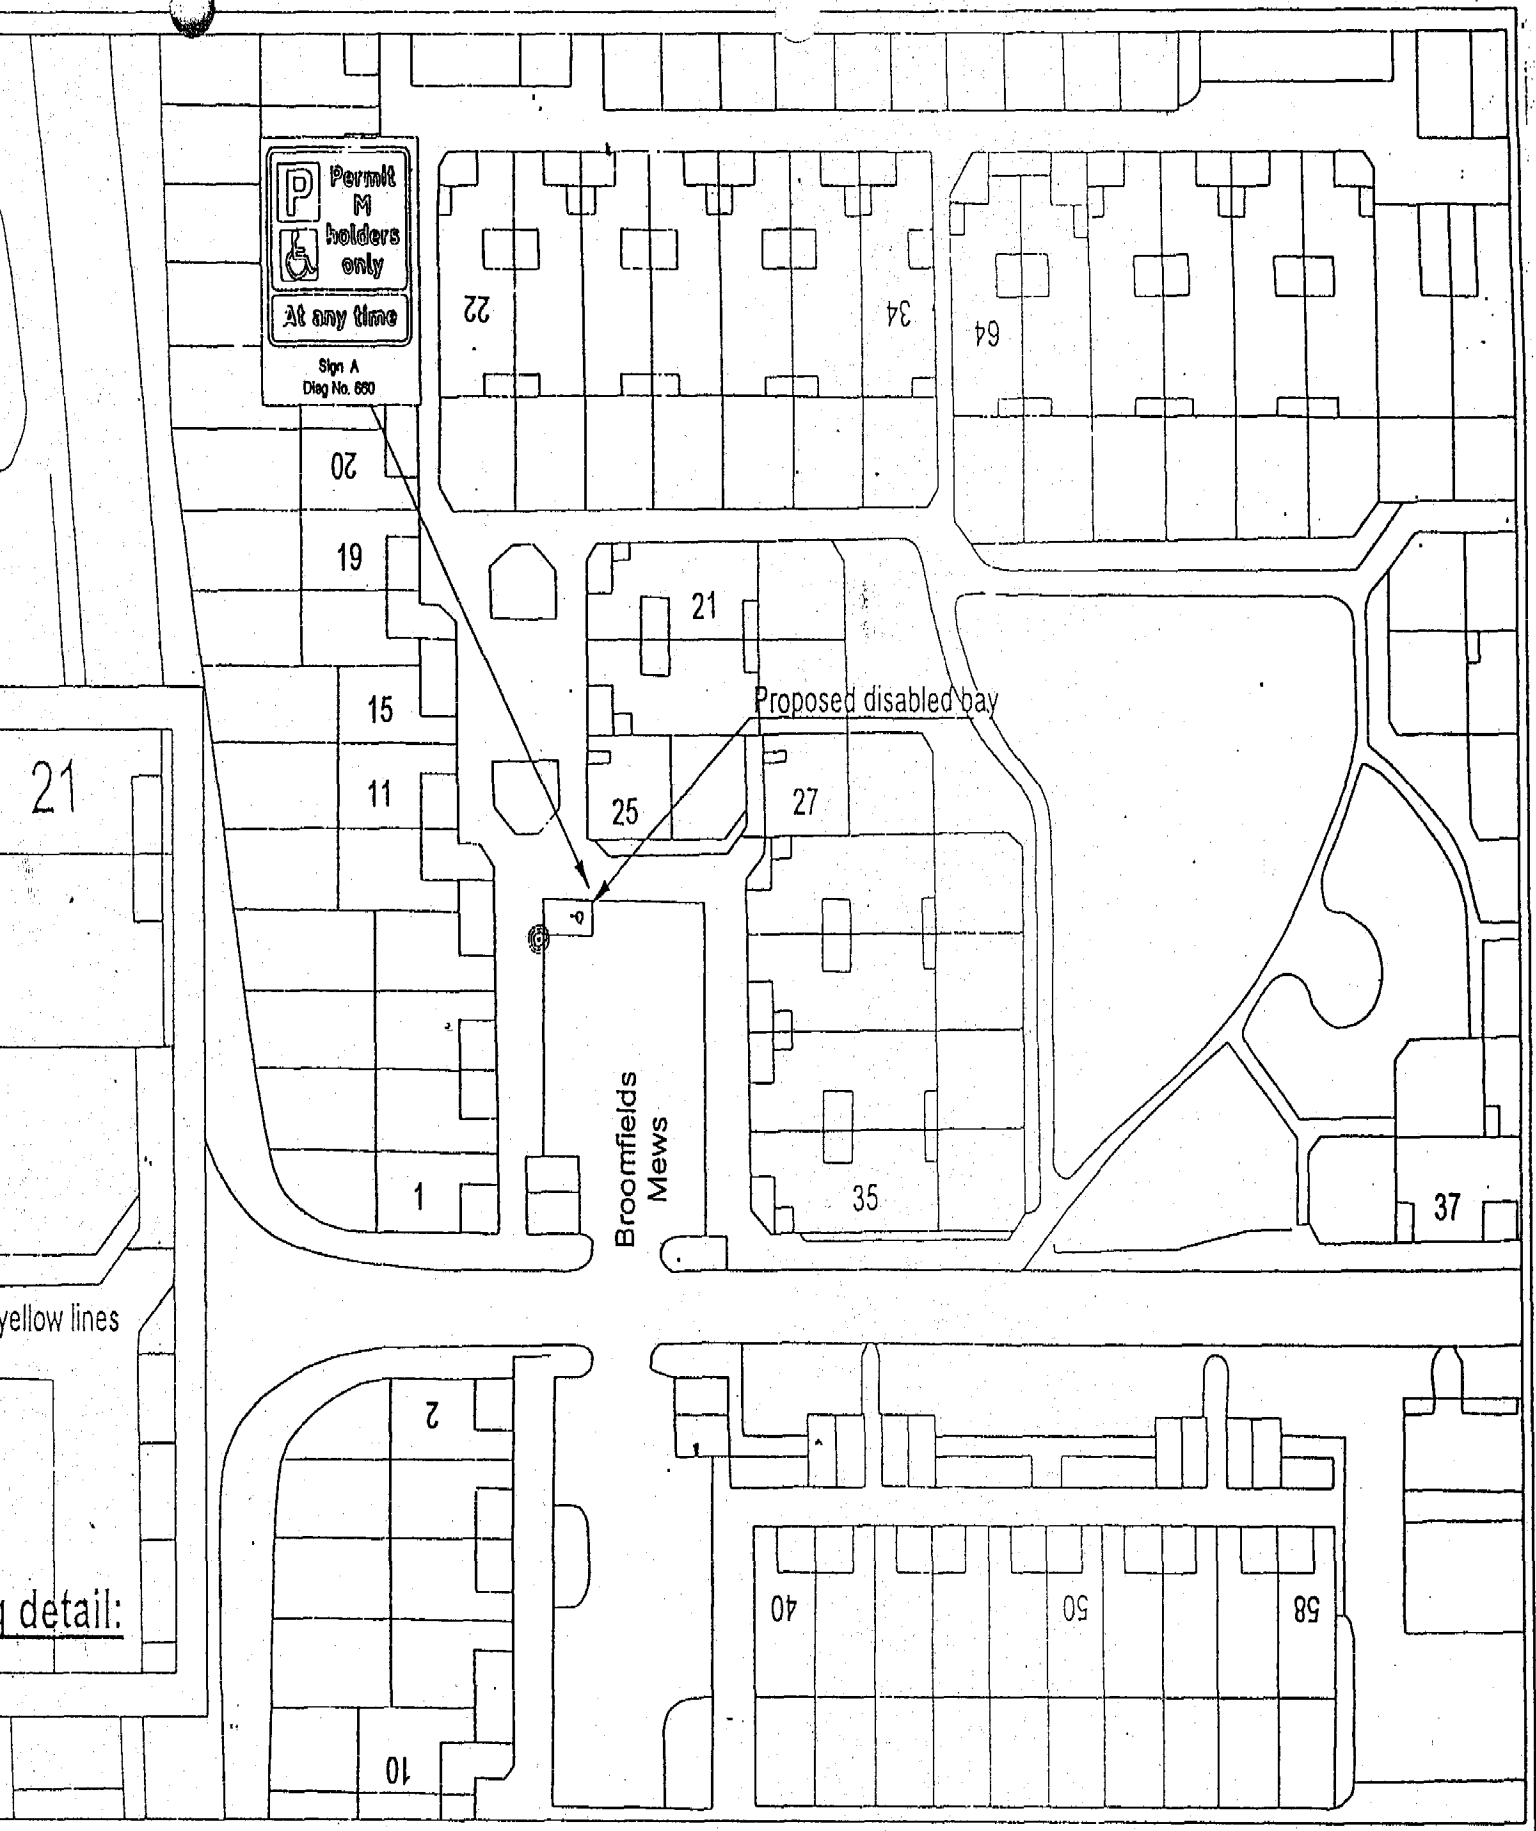

Commission of the Controller of Her Majesty's Stationery Office © Crown Copyright. Unauthorised reproduction infringes Crown Copyright and may lead to prosecution or civil proceedings. Basildon District Council - LA 077070 1997									
The Basildon Centre, Pagel Mead, Basildon, Essex SS14 1DL Tel: 01268 533333	<b>JOB</b> PARKING BAY FOR PEOPLE WITH DISABILITIES (Proposal)	<b>DRAWING</b> SITE NO 240 BROOMFIELDS MEWS, PITSEA On street residents parking permit M	Drawn P.T.H.	Traced 	Checked 	Verified 	Issue Auth. 	Date Jul 04	REF. No. <b>TR 0869 240</b>
			Scale 1:500 A3						

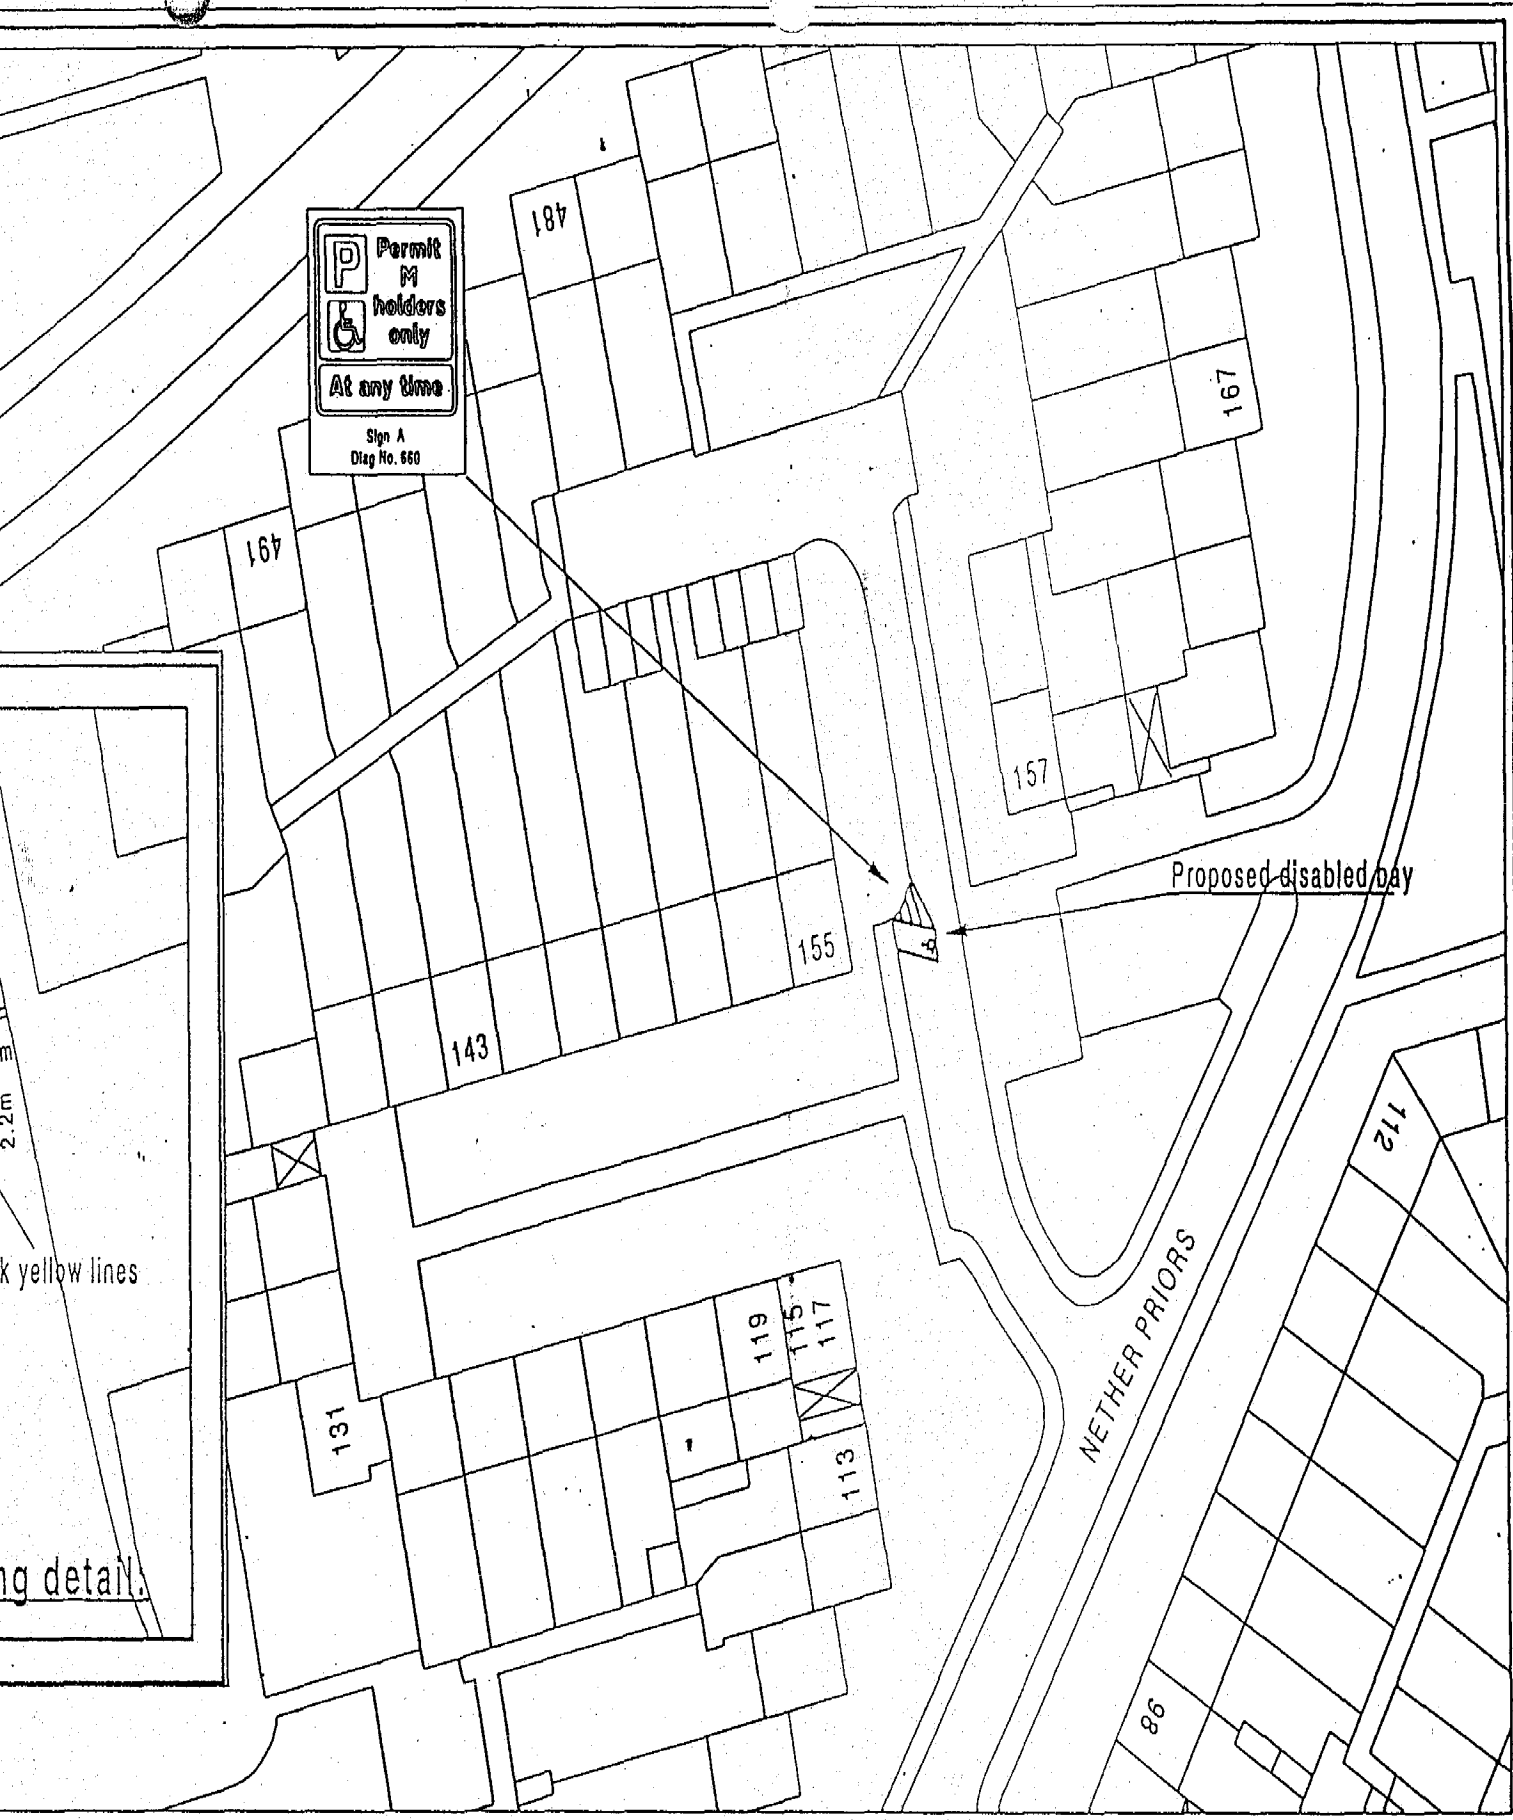

With permission of the Controller of Her Majesty's Stationery Office © Crown Copyright. Unauthorised reproduction infringes Crown Copyright and may lead to prosecution or civil proceedings. Basildon District Council - LA 077070 1997												
The Basildon Centre, Pagel Mead, Basildon, Essex SS14 1DL Tel: 01268 533333		<b>JOB</b> PARKING BAY FOR PEOPLE WITH DISABILITIES (Proposal)		<b>DRAWING</b> SITE NO 241 NETHER PRIORS, BASILDON On street residents parking permit M				Drawn P.T.H.	Traced —	Checked SS	Verified [Signature]	Date Jul 04
						Scale 1:500 @ A3	REF. No. TR 0869 241					

ster Park





Car Park

Swimming Pool

EMERGENCY ACCESS FOR SWIMMING POOL

SM

Key to Restriction Types Displayed

-  No Waiting At Any Time
-  No Waiting At Any Time/No Loading At Any Time
-  Disabled Badge Holders Only
-  No Waiting At Any Time Except Buses



Produced from Gloucestershire Survey 1:2500 mapping with permission of the Controller of the Ordnance Survey. Ordnance Survey is a Crown Copyright. Licence No. LA 07/1999 1997. Unauthorised reproduction is illegal. Crown Copyright and may not be reproduced or used in any form.

GLoucester Park Swimming Pool Access Road  
PROVISION OF TWO DISABLED DRIVERS PARKING BAYS

SCALE	1 : 500
DATE	19/04/2004
DRAWING No.	TR 0993-001
DRAWN BY	P.T.H.
ISSUE AUTH	