

FAREHAM

BOROUGH COUNCIL

BOROUGH OF FAREHAM (YEW TREE DRIVE) (PROHIBITION AND RESTRICTION OF WAITING AND PARKING PLACES) (AMENDMENT NO. 31) TRAFFIC REGULATION ORDER 2013

The Council of the Borough of Fareham (hereinafter referred to as "The Council") pursuant to arrangements made under Section 19 of the Local Government Act 2000 with the Council of the County of Hampshire in exercise of the powers of the said County Council under Section 1(1) and (2), 2(1) to (3) and 4(2), and part IV of Schedule 9 to the Road Traffic Regulation Act 1984 ("the Act"), and of all other enabling powers, after consultation with the Chief Officer of Police in accordance with Part III of Schedule 9 to the Act hereby make the following Order:-

1 Citation and Commencement

This Order shall come into operation on 24th March 2014 and may be cited as the Borough of Fareham (Yew Tree Drive) (Prohibition and Restriction of Waiting and Parking Places) (Amendment No. 31) Traffic Regulation Order 2013.

2 Interpretation

- (1) Except where otherwise stated any reference in this Order to a numbered Article or Plan is a reference to the Article or Plan bearing that number in this Order.
- (2) Any reference in this Order to any enactment shall be construed as a reference to that enactment as amended by any subsequent enactment.
- (3) The prohibitions imposed by this Order are in addition to and not in derogation of any restriction, prohibition or requirement imposed by any other enactment and any exception or exemption from the provision of this Order is without prejudice to the provisions of any other enactment.
- (4) The "Principal Order" means The Borough of Fareham (Prohibition and Restriction of Waiting and Parking Places) (Consolidation) Order 2007.

3 Waiting Restrictions

The effects of the Order shall be to introduce waiting restrictions as follows:

"No Waiting At Any Time" in Yew Tree Drive - both sides, from a point approximately 110 metres east of its junction with Clydesdale Road, north-eastwards for a distance of approximately 136 metres; **Sweethills Crescent** - both sides, from its junction with Yew Tree Drive, northwards for a distance of approximately 18 metres; **Clydesdale Road** - both sides, from a point approximately 25 metres south of its junction with Yew Tree Drive, south-eastwards for a distance of approximately 85 metres; **Connemara Crescent** - both sides, from its junction with Clydesdale Road, south-westwards for a distance of approximately 10 metres; **Shire Close** - both sides, from its junction with Clydesdale Road, north-eastwards for a distance of approximately 8 metres.

4 Plans

Plans H09 and H10 attached to the Principal Order shall be deleted and shall be replaced by revised plans H09 and H10 attached to this Order and showing the "No Waiting at Any Time" restrictions referred to in Article 3.

THE COMMON SEAL of
FAREHAM BOROUGH COUNCIL
was hereunto affixed this 19th day
of March 2014

14423

In the presence of:


C. J. Hemmidge

Authorised Signatory

SHEET REVISION NUMBER - 1

SHEET ACTIVE FROM - XX - XX - XX - XXXX

AREA CODE: H09

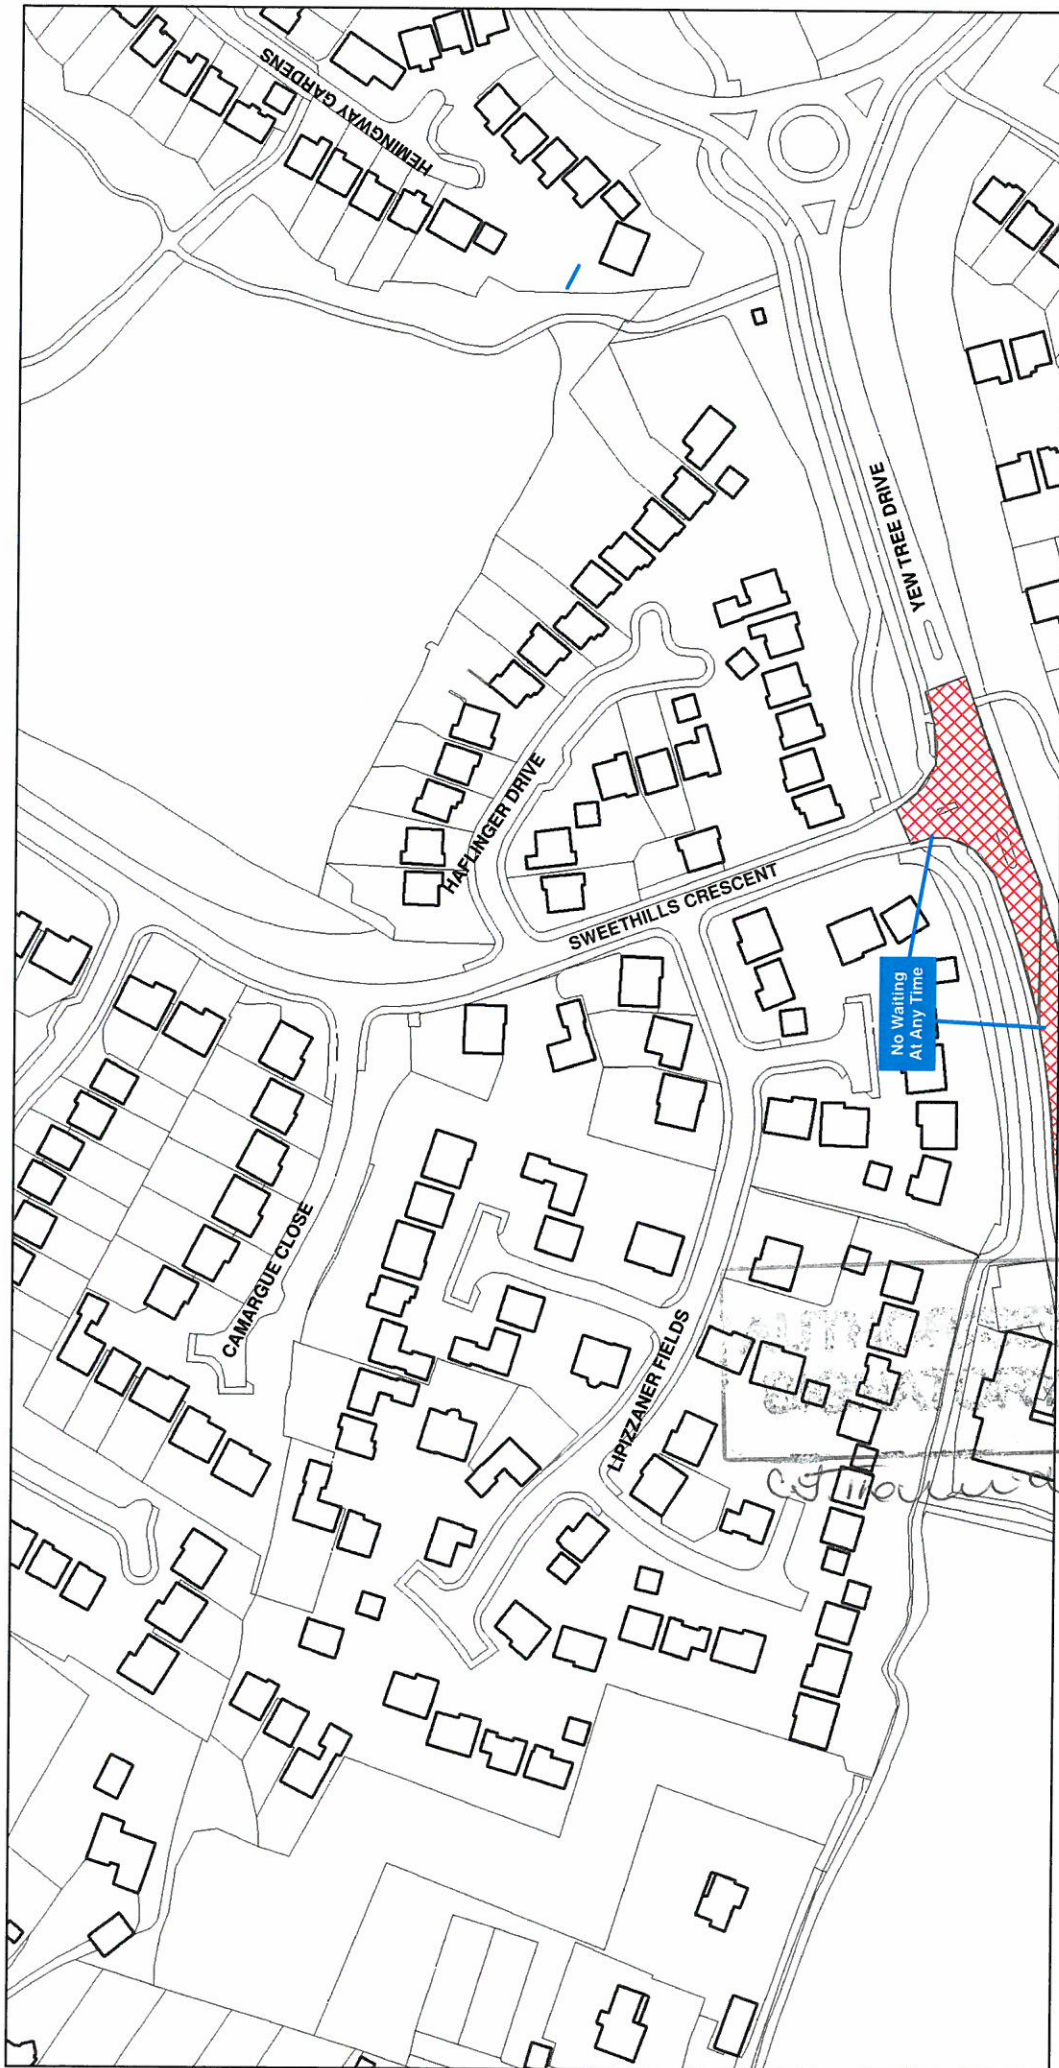

SCALE - 1:1250

The Borough of Fareham
(Prohibition and Restriction of Waiting and Parking Places)
(Consolidation) Order 2007

FAREHAM
BOROUGH COUNCIL


Fareham Borough Council
Civic Offices
Civic Way
Fareham
PO16 7AZ

This map is reproduced from Ordnance Survey material with the permission of Ordnance Survey on behalf of the Controller of Her Majesty's Stationary Office © Crown Copyright. Unauthorised reproduction infringes Crown Copyright and may lead to prosecution or civil proceedings. Licence 100019110. 2011

SHEET REVISION NUMBER - 1

SHEET ACTIVE FROM - XX - XX - XX - XXXX

AREA CODE: H10

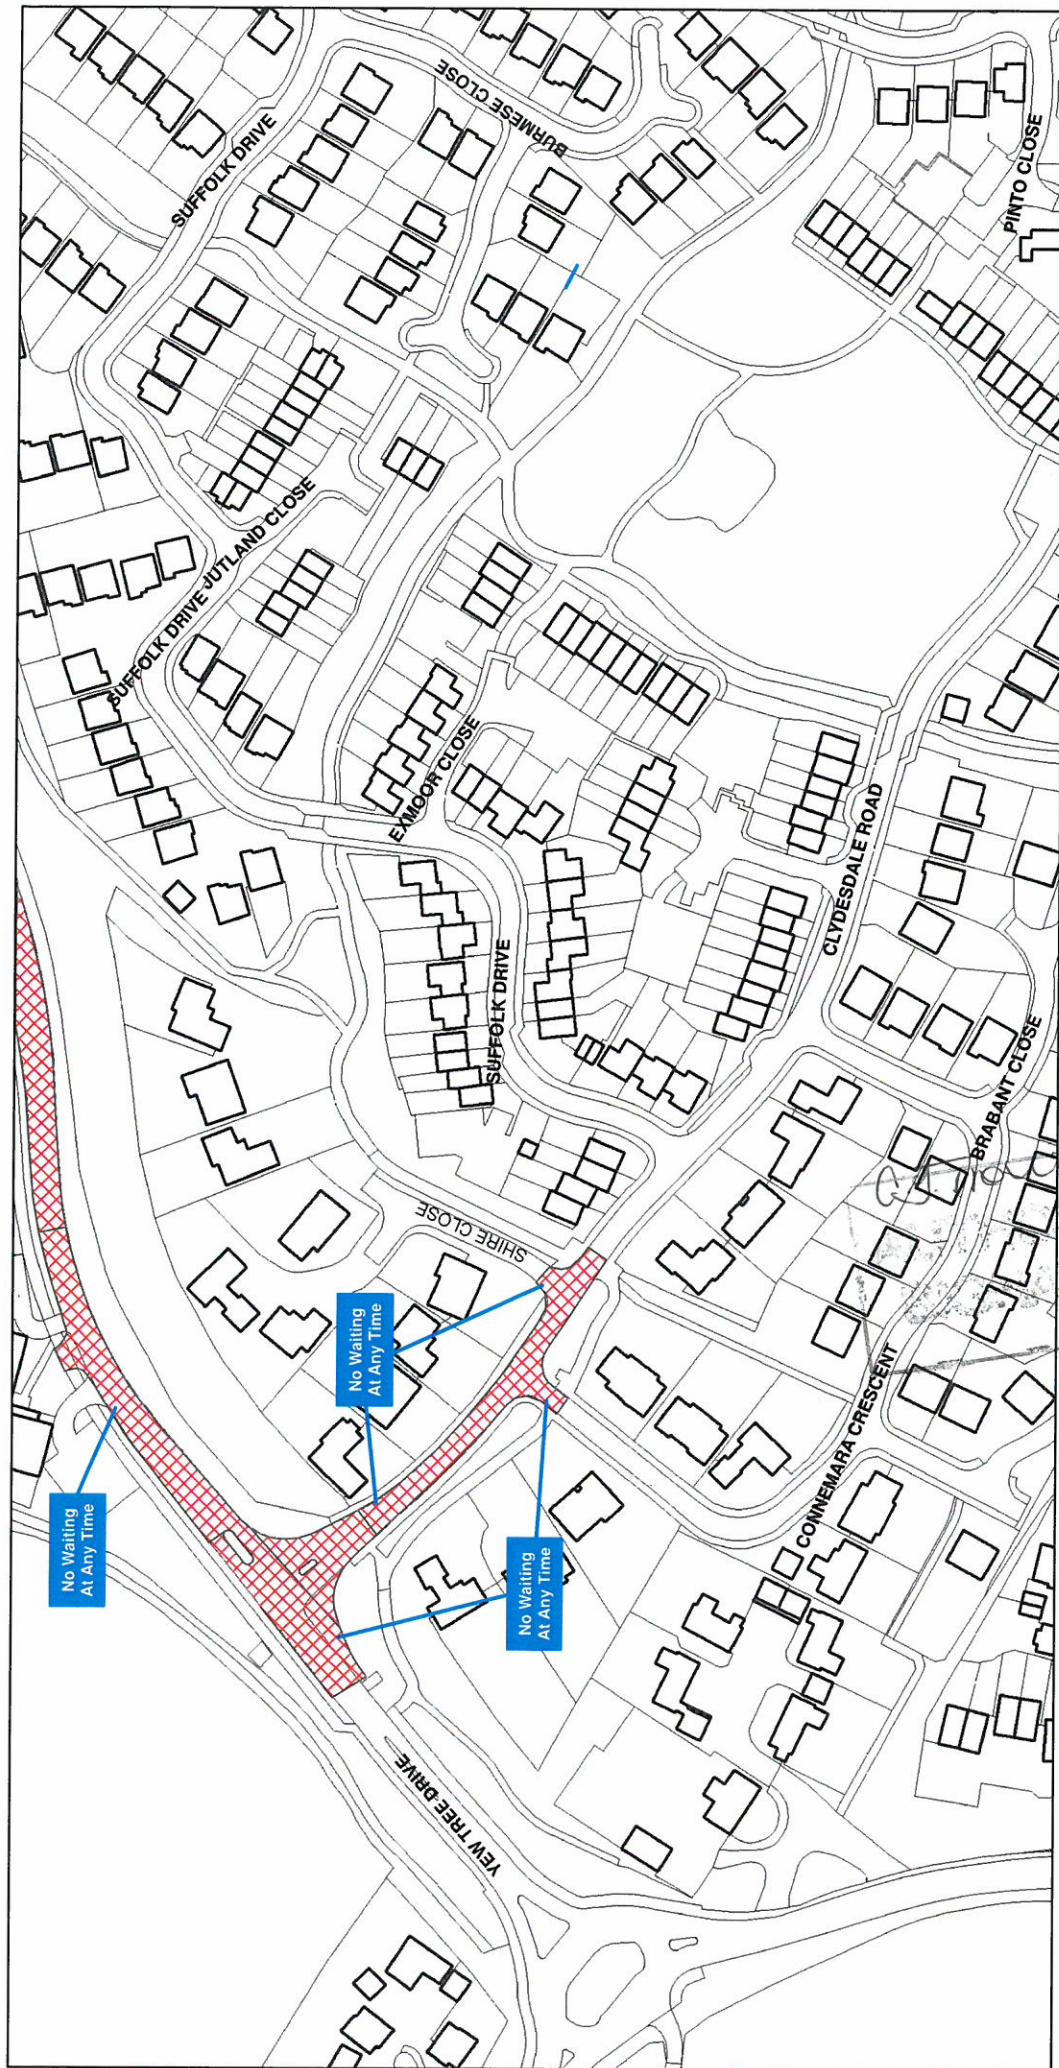

SCALE - 1:1250

The Borough of Fareham
(Prohibition and Restriction of Waiting and Parking Places)
(Consolidation) Order 2007

FAREHAM
BOROUGH COUNCIL

Fareham Borough Council
Civic Offices
Civic Way
Fareham
PO16 7AZ

This map is reproduced from Ordnance Survey material with the permission of Ordnance Survey on behalf of the Controller of Her Majesty's Stationary Office © Crown Copyright. Unauthorised reproduction infringes Crown Copyright and may lead to prosecution or civil proceedings. Licence 100019110, 2011

BOROUGH OF FAREHAM

**(YEW TREE DRIVE) (PROHIBITION AND
RESTRICTION OF WAITING AND PARKING
PLACES)**

**(AMENDMENT NO. 31) TRAFFIC REGULATION
ORDER 2013**