

FAREHAM

BOROUGH COUNCIL

BOROUGH OF FAREHAM (LOWER BATH LANE) (PROHIBITION AND RESTRICTION OF WAITING AND PARKING PLACES) (AMENDMENT NO. 30) ORDER 2013

The Council of the Borough of Fareham (hereinafter referred to as "The Council") pursuant to arrangements made under Section 19 of the Local Government Act 2000 with the Council of the County of Hampshire in exercise of the powers of the said County Council under Section 1(1) and (2), 2(1) to (3) and 4(2), 32 and 35, 45, 49 and 53 of the Road Traffic Regulation Act 1984 ("the Act") and of all other enabling powers after consultation with the chief officer of police in accordance with Part III of Schedule 9 to the Act hereby make the following Order:-

1 Citation and Commencement

This Order shall come into operation on 24th March 2014 and may be cited as the Borough of Fareham (Various Roads) (On Street Parking and Waiting Restrictions) (Amendment No 30) Order 2013.

2 Interpretation

- (1) Except where otherwise stated any reference in this Order to a numbered Article or Plan is a reference to the Article or Plan bearing that number in this Order.
- (2) Any reference in this Order to any enactment shall be construed as a reference to that enactment as amended by any subsequent enactment.
- (3) The prohibitions imposed by this Order are in addition to and not in derogation of any restriction, prohibition or requirement imposed by any other enactment and any exception or exemption from the provision of this Order is without prejudice to the provisions of any other enactment.
- (4) The "Principal Order" means The Borough of Fareham (Prohibition and Restriction of Waiting and Parking Places) (Consolidation) Order 2007.

3 Waiting Restrictions

The effects of the Order shall be to introduce waiting restrictions as follows:

"Permit Holders (C) or Limited Waiting 2 Hours No Return within 4 Hours Mon-Sat 8am-6pm" in **Lower Bath Lane** - northeast side, from a point approximately 10 metres north of its junction with Deane's Park Road, in a north-westerly direction for a distance of approximately 58 metres; southwest side, from a point approximately 35 metres southeast of its junction with Deane's Park Road, in a south-easterly direction for a distance of approximately 20 metres and from a point approximately 65 metres southeast of its junction with Deane's Park Road, in a south-easterly direction for a distance of approximately 20 metres.

Existing "Permit Holders (C) Limited Waiting 2 Hours No Return within 4 Hours Mon-Fri 10am-4pm" in the above sections of Lower Bath Lane are to be revoked.

Plans

Plans U23 and U24 attached to the Principal Order shall be deleted and shall be replaced by revised plans U23 and U24 attached to this Order and showing the "Permit Holders (C) or Limited Waiting 2 Hours No Return within 4 Hours Mon-Sat 8am-6pm" restrictions referred to in Article 3.


14422

THE COMMON SEAL of
FAREHAM BOROUGH COUNCIL
was hereunto affixed this 19th day
of March 2014

In the presence of:

A. Trowbridge

Authorised Signatory

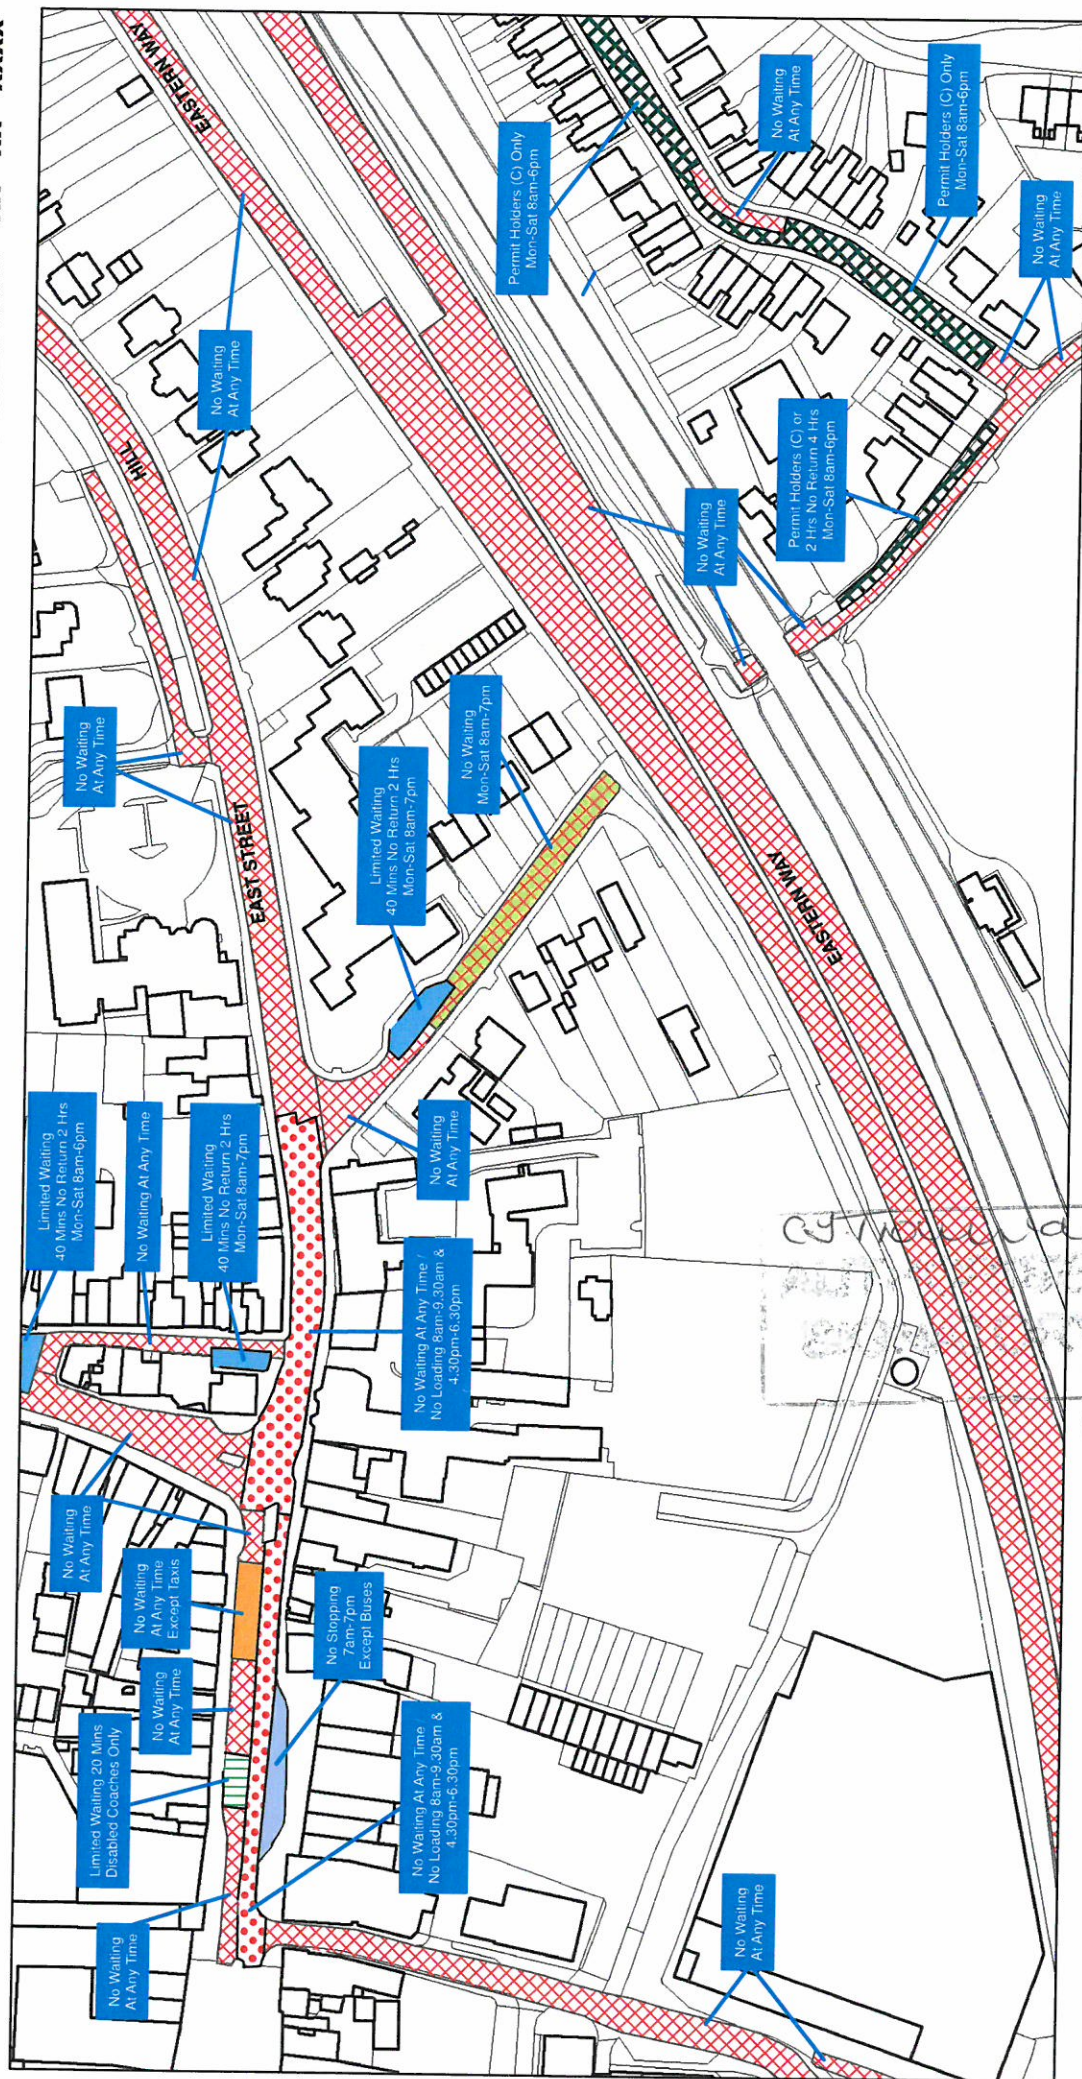

SCALE - 1:1250

The Borough of Fareham
(Prohibition and Restriction of Waiting and Parking Places)
(Consolidation) Order 2007

FAREHAM
BOROUGH COUNCIL


Fareham Borough Council
Civic Offices
Civic Way
Fareham
PO16 7AZ

This map is reproduced from Ordnance Survey material with the permission of Ordnance Survey on behalf of the Controller of Her Majesty's Stationary Office © Crown Copyright. Unauthorised reproduction infringes Crown Copyright and may lead to prosecution or civil proceedings. Licence 100019110, 2011

SHEET REVISION NUMBER - 2

SHEET ACTIVE FROM - XX - XX - XX - XXXX

AREA CODE: U24

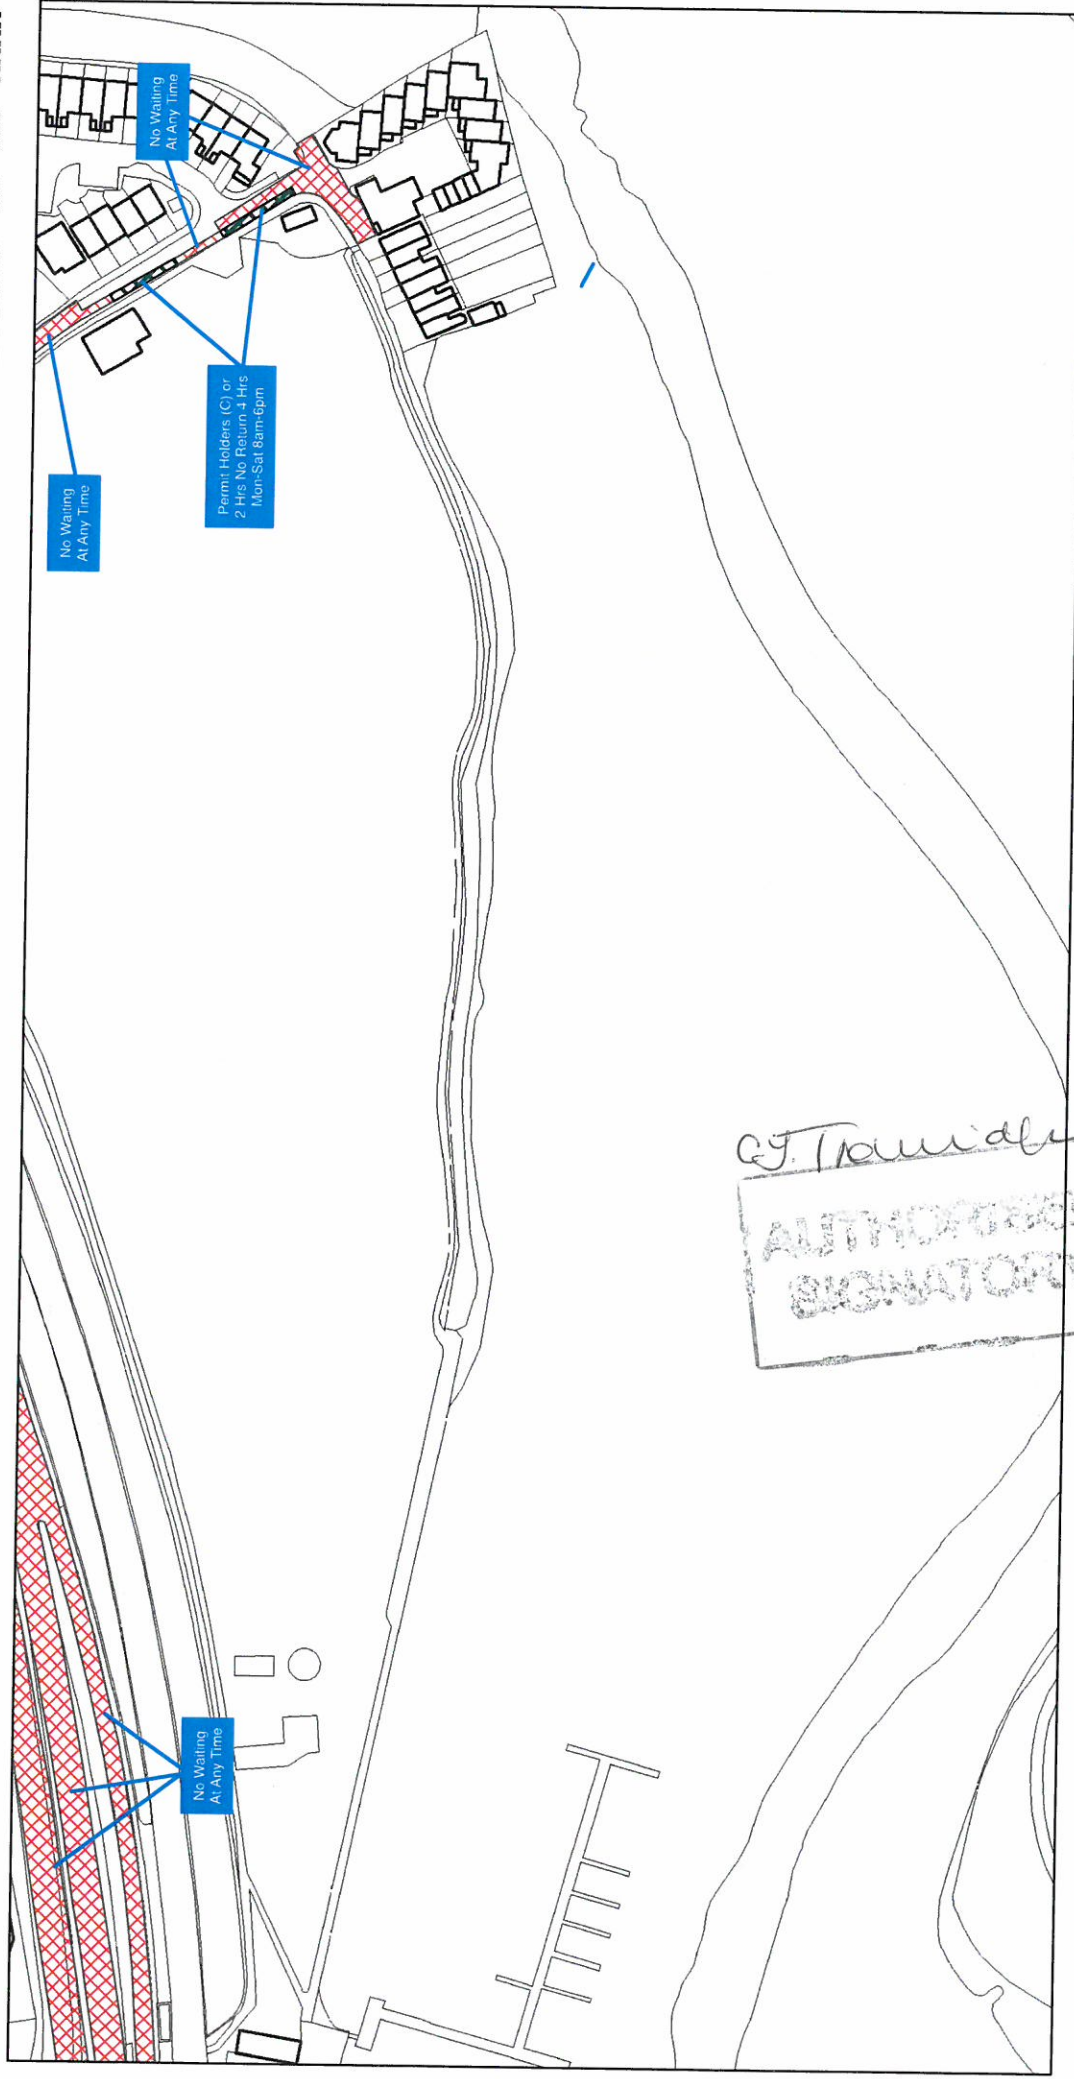

SCALE - 1:1250

The Borough of Fareham
(Prohibition and Restriction of Waiting and Parking Places)
(Consolidation) Order 2007

FAREHAM
BOROUGH COUNCIL

Fareham Borough Council
Civic Offices
Civic Way
Fareham
PO16 7AZ

This map is reproduced from Ordnance Survey material with the permission of Ordnance Survey on behalf of the Controller of Her Majesty's Stationary Office © Crown Copyright. Unauthorised reproduction infringes Crown Copyright and may lead to prosecution or civil proceedings. Licence 100019110, 2011

**BOROUGH OF FAREHAM
(LOWER BATH LANE) (ON STREET PARKING
AND WAITING RESTRICTIONS)
(AMENDMENT NO. 30) ORDER 2013**