

DATED

17th September

2013

**THE FLINTSHIRE COUNTY COUNCIL
(B5126 MOLD ROAD, CONNAH'S QUAY) (PROHIBITION OF WAITING)
ORDER 2013**

**ORDER
as within**

**Gareth Owens
Head of Legal and Democratic Services
Flintshire County Council
County Hall
Mold
Flintshire
CH7 6NR**

SCH/T470269

The Flintshire County Council
(B5126 Mold Road, Connah's Quay) (Prohibition of Waiting)
Order 2013

The Flintshire County Council (hereinafter referred to as "the Council") in exercise of its powers under Section 1(1), 2(1) and (2), 4(2) and (3) of the Road Traffic Regulation Act 1984 (which said Act of 1984 is hereinafter referred to as "the Act of 1984") and of all other enabling powers and after consultation with the Chief Officer of the Police in accordance with Part III of Schedule 9 to the Act of 1984 hereby makes the following Order:-

1. (1) In this Order:-

"disabled person's badge" has the same meaning as in the Disabled Persons' (Badges for Motor Vehicles) (Wales) Regulations 2000;

"disabled person's vehicle" has the same meaning as in the Local Authorities' Traffic Orders (Exemptions for Disabled Persons) (Wales) Regulations 2000;

"parking disc" has the same meanings as in Regulation 8 of the Local Authorities' Traffic Orders (Exemptions for Disabled Persons) (Wales) Regulations 2000;

"authorised parking place" means any parking place on a road authorised or designated by an Order made or having effect as if made under the Act of 1984;

"School Term Time" shall mean days when Custom House Lane County Primary School is open for attendance by staff and pupils working at or attending the school

(2) For the purposes of this Order a vehicle shall be regarded as displaying:-

(a) a disabled person's badge in the relevant position, if:-

(i) the badge is exhibited on the dashboard or fascia of the vehicle,

or

(ii) where the vehicle is not fitted with a dashboard or fascia, the badge is clearly exhibited in a conspicuous position on the vehicle so that the front of the badge is clearly legible from the outside of the vehicle.

(b) a parking disc in the relevant position if:

(i) the disc is exhibited on the dashboard or fascia of the vehicle,

or

- (ii) where the vehicle is not fitted with a dashboard or fascia, the disc is clearly exhibited in a conspicuous position on the vehicle, so that when marked to show the quarter-hour period during which a period of waiting began that period is clearly legible from the outside of the vehicle.
- (3) Except where otherwise stated, any reference in this Order to a numbered Article or Schedule is a reference to the Article or Schedule bearing that number in this Order.
2. Save as provided in Article 3, no person shall, except upon the direction of a police constable in uniform or of a traffic warden, cause or permit any vehicle to wait between the hours of 8.30 a.m. and 9.30 a.m. and 2.30 p.m. and 4.30 p.m. on Mondays to Fridays inclusive during school term times only in the lengths of roads specified in the Schedule to this Order.
3. (1) Nothing in Article 2 shall render it unlawful to cause or permit any vehicle to wait in the lengths of roads specified in the Schedule to this Order for so long as may be necessary to enable:-
- (a) a person to board or alight from the vehicle;
 - (b) goods to be loaded on or unloaded from the vehicle;
 - (c) the vehicle, if it cannot conveniently be used for such purpose in any other road, to be used in connection with any of the following operations, namely -
 - (i) building, industrial or demolition operations;
 - (ii) the removal of any obstruction to traffic;
 - (iii) the maintenance, improvement or reconstruction of the said lengths of roads;
 - (iv) the laying, erection, alteration or repair in, or in land adjacent to, the said lengths of road of any sewer or of any main, pipe or apparatus for the supply of gas, water or electricity or of any electronic communications network as defined in the Communications Act 2003;
 - (v) in the service of a local authority, public utility company or the Environment Agency in pursuance of statutory powers or duties;
 - (d) the vehicle to be used for the purposes of delivering or collecting postal packets as defined in Section 125 of the Postal Services Act 2000; or

- (e) the vehicle to be used for fire brigade, ambulance or police purposes.
- (2) Nothing in Article 2 shall render it unlawful to cause or permit a disabled person's vehicle which displays in the relevant position a disabled person's badge, and a parking disc (on which the driver, or other person in charge of the vehicle, has marked the time at which the period of waiting began), to wait in the lengths of roads referred to in that Article for a period not exceeding three hours (not being a period separated by an interval of less than one hour from a previous period of waiting by the same vehicle on the same day).
4. The prohibitions and restrictions imposed by this Order shall be in addition to and not in derogation from any restriction or requirement imposed by any regulations made or having effect as if made under the Act of 1984 or by or under any other enactment.
5. The Interpretation Act 1978 shall apply for the interpretation of this Order as it applies for the interpretation of an Act of Parliament
6. This Order shall come into operation on the 23rd September 2013 and may be cited as The Flintshire County Council (B5126 Mold Road, Connah's Quay) (Prohibition of Waiting) Order 2013.

SCHEDULE

**(No waiting between the hours of 8.30 a.m. to 9.30 a.m.
and 2.30 p.m. to 4.30 p.m., Monday to Friday, during
School Term Time Only)**

B5126, Mold Road, Connah's Quay.

North Side

From a point 43 metres south west of its junction with Red Hall Avenue to a point 15 metres south west of its junction with Glynne Street.

South Side

From a point 43 metres south west of its junction with Red Hall Lane to a point 35 metres north east of its junction with Glynn Street.

Red Hall Avenue

Both Sides


From its junction with B5156, Mold Road for a distance of 13 metres in a north westerly direction.



THE COMMON SEAL of FLINTSHIRE)
COUNTY COUNCIL was hereunto)
affixed the 17th day of September 2013)
in the presence of:-)

CHAIR *Colin Allen*

PRINCIPAL SOLICITOR
[Signature]



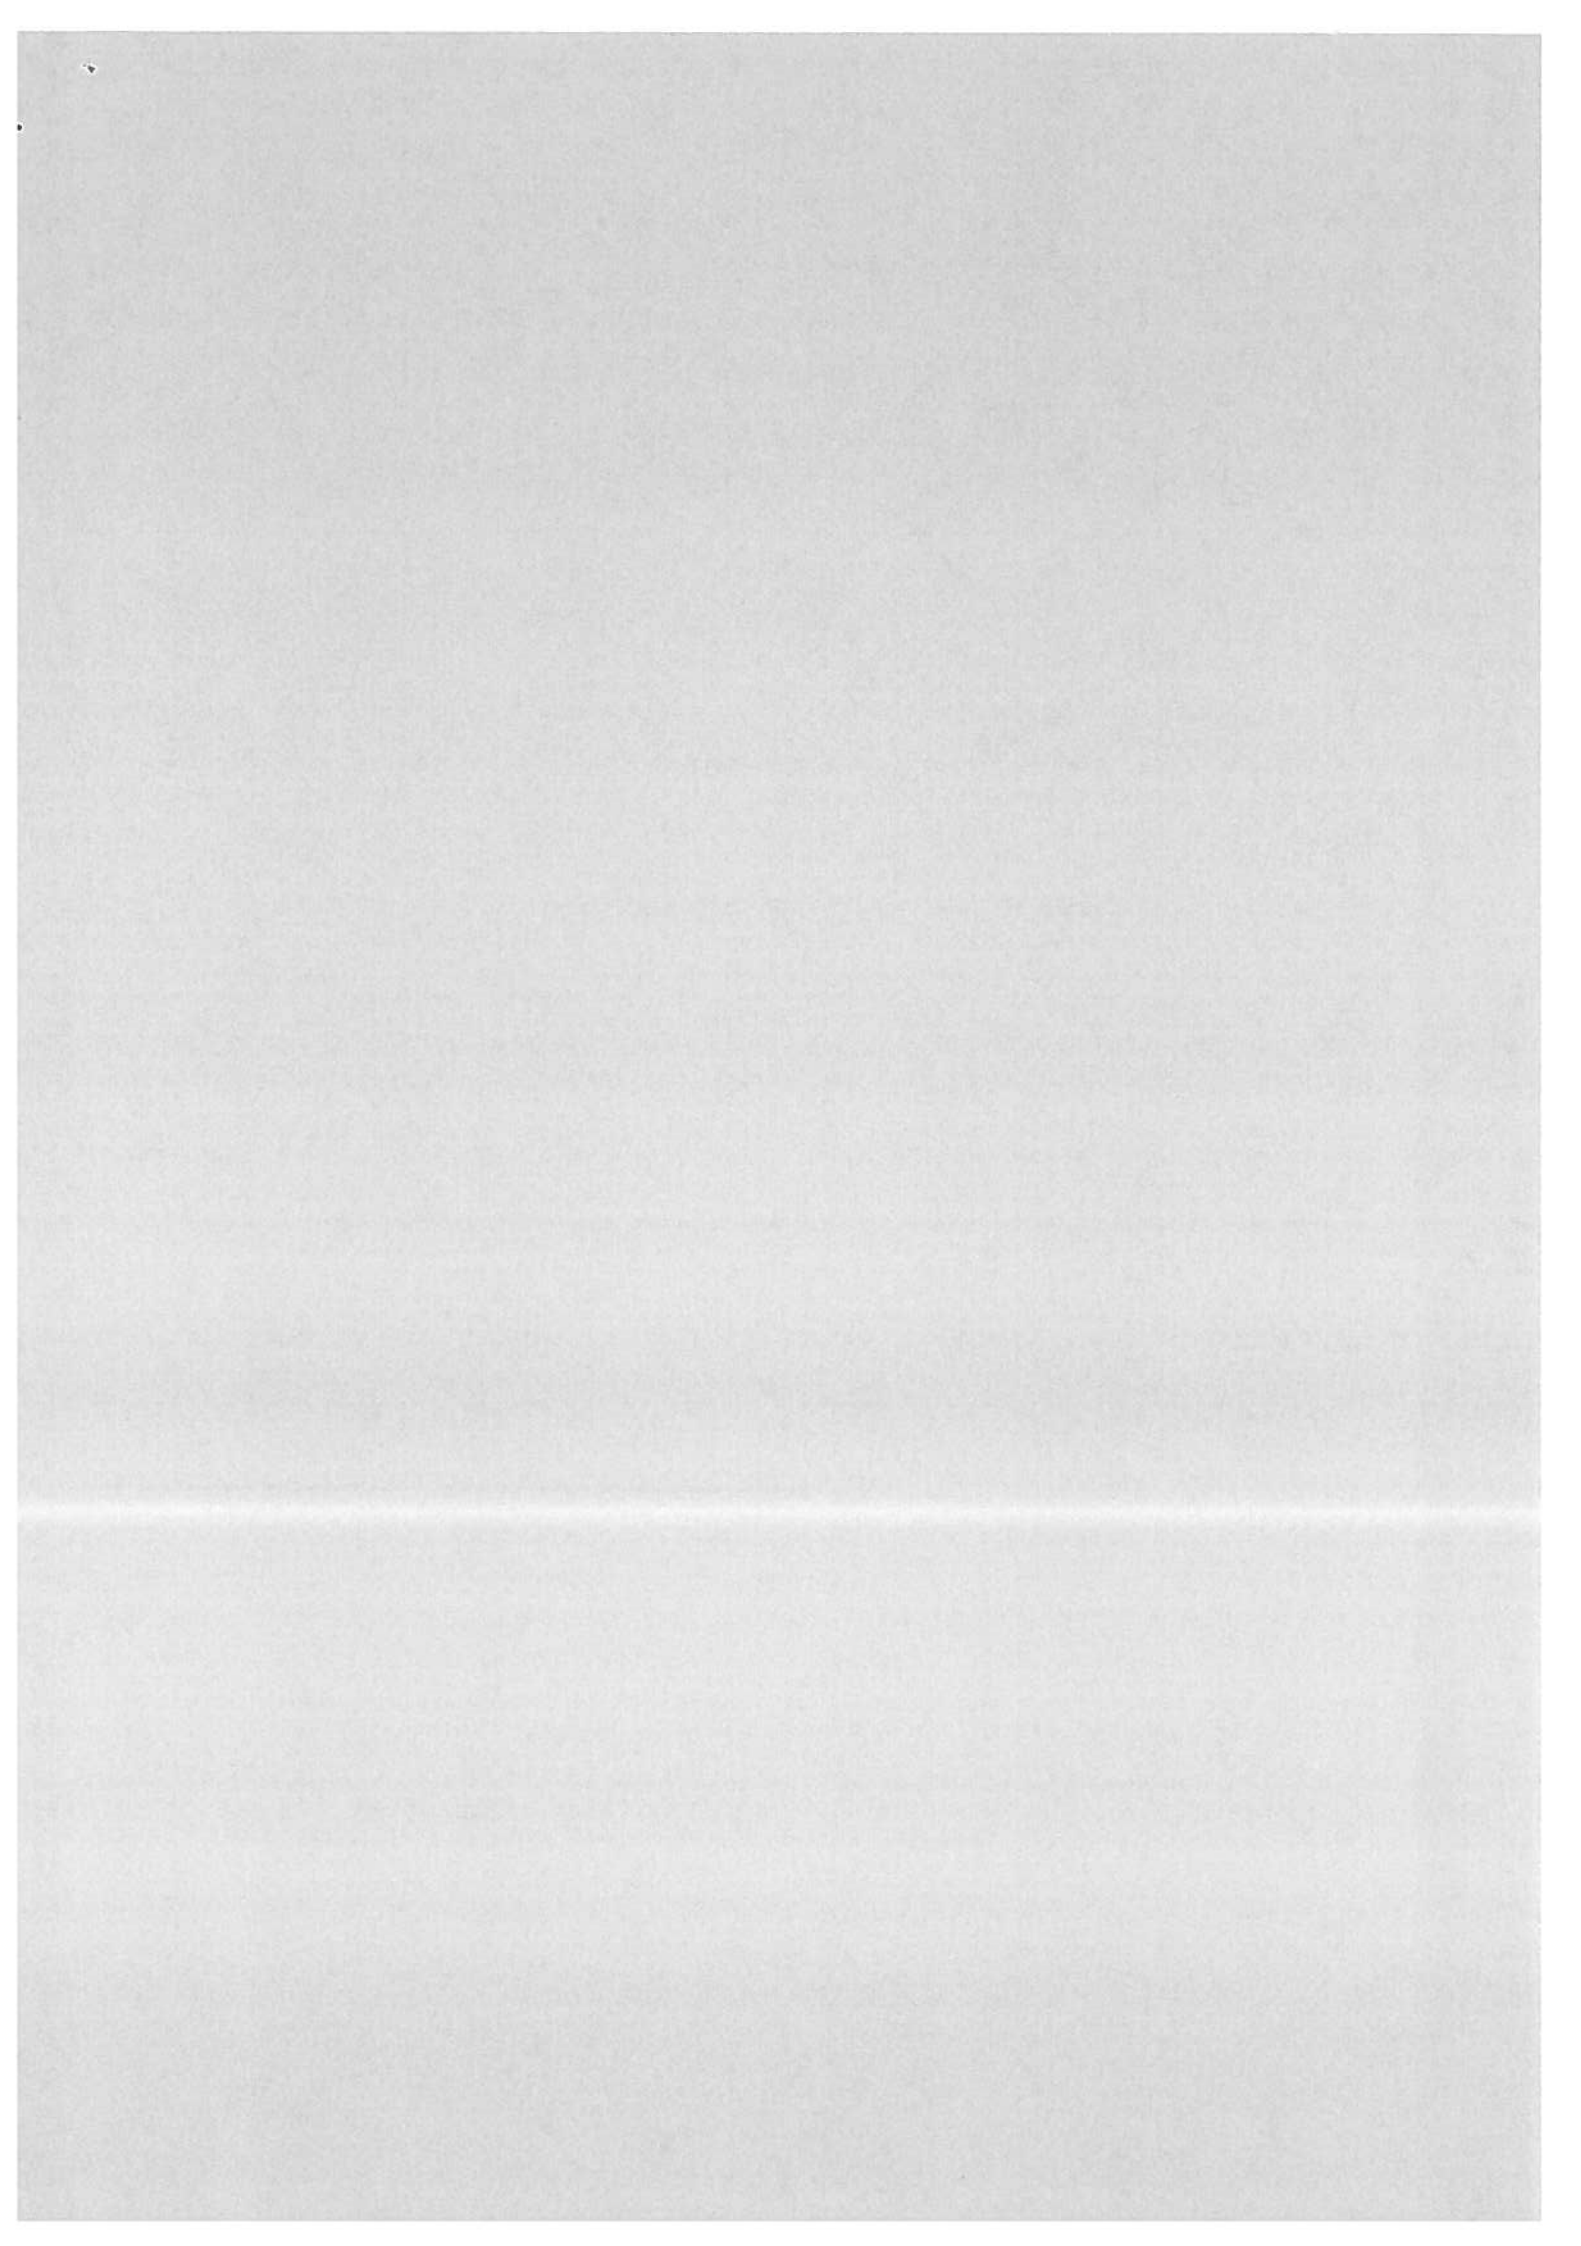

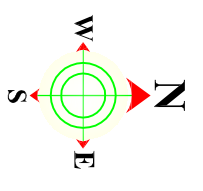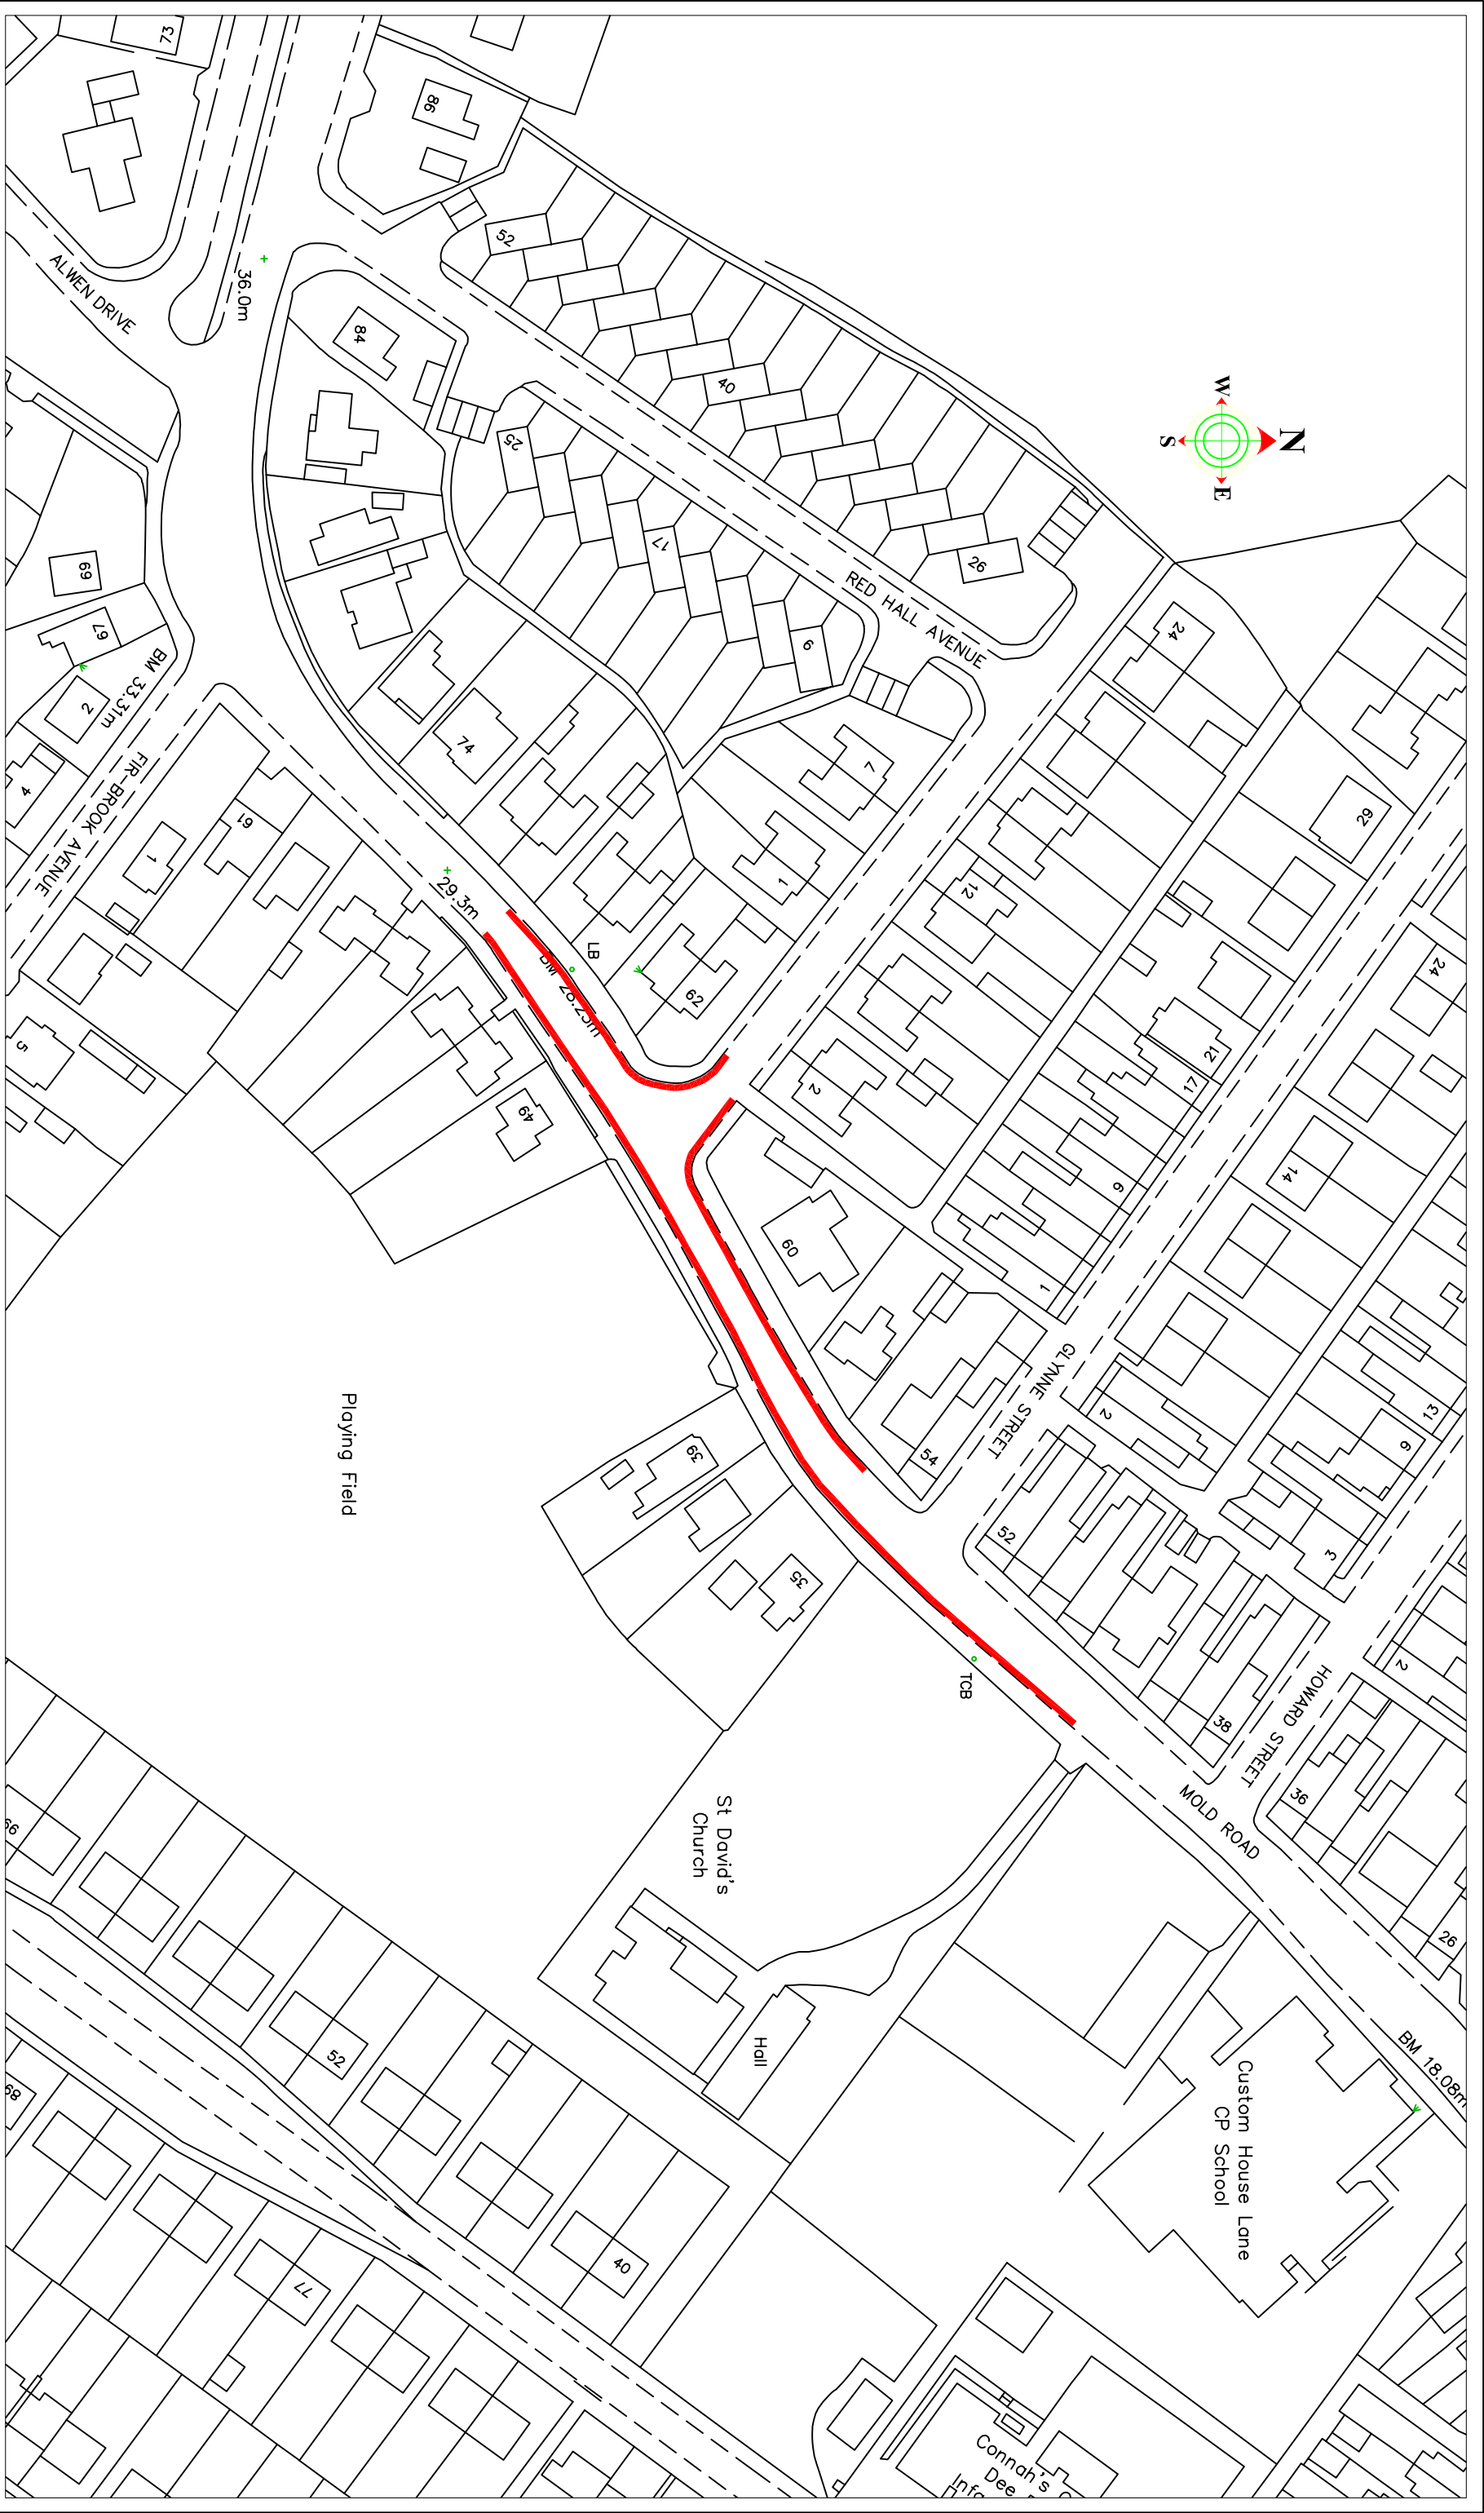

CARL LONGLAND
 Director of Environment,
 Cynharwyddwr yr Amgylchedd,
 County Hall, Mold, CH7 6NF
 Neuadd y Sir, Yr Wyddgrug, CH7 6NF

TRAFFIC

KEY

— No Waiting 8.30 a.m. to 9.30 a.m. and 2.30 p.m. to 4.30 p.m. Monday to Friday

BASED UPON VARIOUS ORDINANCE SURVEY MAPS WITH THE PERMISSION OF THE CONTROLLER OF HM STATIONARY OFFICE. CROWN COPYRIGHT RESERVED. LICENSE NUMBER LA 100023380L FLINTSHIRE COUNTY COUNCIL, COUNTY HALL, MOLD.

DRAWN BY: LL

CHECKED BY: WGP

SCALE: 1:1000 @ A3

NAT. GRID REF: S.29669

PRELIMINARY

APPROVAL CONSTRUCTION

AMENDMENTS:

DATE

Proposed Waiting Restrictions
 Mold Road, Connah's Quay
 TRAFFIC REGULATION ORDER
 (Sheet 1 of 1)

DRAWING NUMBER

HT/12/0458 102 P1