

DATED

25TH

OCTOBER

2016

**THE FLINTSHIRE COUNTY COUNCIL
(OFF-STREET PARKING PLACES - MOLD)
(CIVIL ENFORCEMENT AND CONSOLIDATION)
(AMENDMENT 1)
ORDER 2016**

**Steve Jones,
Chief Officer
(Streetscene & Transportation),
County Hall,
Mold,
Flintshire,
CH7 6NF**

THE FLINTSHIRE COUNTY COUNCIL
(OFF-STREET PARKING PLACES - MOLD)
(CIVIL ENFORCEMENT AND CONSOLIDATION)
(AMENDMENT 1) ORDER 2016

Flintshire County Council (hereinafter called "the Council") in exercise of its powers under Sections 32, 33 and 35, 35C and Part IV of Schedule 9 of the Road Traffic Regulation Act 1984 as amended ("the 1984 Act"), the Traffic Management Act 2004 ("the 2004 Act") and of all other enabling powers, and after consultation with the Chief Officer of Police in accordance with Part III of Schedule 9 to the 1984 Act hereby makes the following Order:

1. This Order shall come into operation on the 1st December 2016 and may be cited as the Flintshire County Council (Off-Street Parking Places - Mold) (Civil Enforcement and Consolidation) (Amendment 1) Order 2016.
2. THE FLINTSHIRE COUNTY COUNCIL (OFF-STREET PARKING PLACES - MOLD) (CIVIL ENFORCEMENT AND CONSOLIDATION) (AMENDMENT 1) ORDER 2016 is supplemental to and amends the THE FLINTSHIRE COUNTY COUNCIL (OFF-STREET PARKING PLACES - MOLD) (CIVIL ENFORCEMENT AND CONSOLIDATION) ORDER 2015 ("the Original Order")
3. Save as amended by the Amendment Order, the Original Order remains in full force and effect.
4. The general nature and effect of the amendment is as follows:-
 - (a) Implement the levels of charges for car parking in Mold, and other provisions contained therein. The details of the charges are set out in Schedule 1 which car parks are to be added to Schedule 1 to the Original Order.
 - (b) Introduce a Permit system. The details are set out in Schedule 2
 - (c) Amend the Schedule relating to Love Lane, Mold, New Street, Mold and Town Hall, Mold in the Original Order to read as set out in Schedule 2 and 3 to this Order
 - (d) That the provisions included within this Order are included within the Original Order

(e) The definition of "vehicle" in the Original Order shall now read "vehicle" includes any motor car or motor cycle.

5. The interpretation Act 1978 shall apply for the interpretation on this order.
6. Except where the content requires otherwise, any reference in this Order to a numbered Article or to the Schedule shall be construed as a reference to the Article bearing that number in, and to the Schedule to, this Order.
7. Any reference in this Order to any enactment shall be construed as a reference to that enactment as amended, applied, consolidated, re-enacted by or having effect by virtue of any subsequent enactment.

PART 1 GENERAL

The following provisions are to be included within the Original Order;

Interpretation

2. 'Light Commercial Vehicle' means a vehicle which is constructed or adapted for use, for the carriage of goods or burden of any description, and having a maximum mass not exceeding 3.5 tonnes and is not drawing a trailer.

'Passenger Vehicle' means a motor vehicle (other than a motor-cycle or invalid carriage) constructed or adapted solely for the carriage of not more than 12 passengers (exclusive of the driver) and their effects and not drawing a trailer.

'Agricultural vehicle' means a vehicle or a vehicle drawing a trailer intended for the transportation of livestock.

PART 3

RELOCATION, REMOVAL AND DISPOSAL OF VEHICLES

- 22.a No provision of this Order will have the effect of prohibiting or restricting access to any Parking Place for Emergency Vehicles or imposing any charge on such Vehicles for use of Parking Place.

PART 6

CHARGES FOR PARKING

42. Whenever a vehicle occupies any parking place during the restricted hours for that parking place specified in column 7 of Schedule 1 and 3, the driver shall pay such charge or shall display such badge permit or ticket as is specified in column 9 of Schedule 1 and Schedule 3, in such manner as provided in this Order.
43. The Driver of the Vehicle shall immediately upon first parking, unless otherwise instructed by a person duly authorised by The Council, in any of the Parking Places referred to in Schedule 1 and Schedule 3, pay the appropriate charge in accordance with the scale of charges specified in Schedule 1 and Schedule 3, and display a valid ticket in the vehicle on its windscreen, so as to be easily readable from outside the vehicle, unless the driver is the holder of and displaying a valid Permit.
44. Outside the days and hours during which the charges apply specified in column 7 of Schedule 1 and Schedule 3, but within the hours of operation of the parking place specified within column 6 of Schedule 1 and Schedule 3, the classes of vehicle specified in column 3 of Schedule 1 and Schedule 3 may park in the parking place free of charge and without the need to display any permit or other device but subject to the other provisions of this order.

PART 7
PERMITS

Concessionary Permits

45. The Council may issue or arrange for the issuing of permits free of charge allowing vehicles to wait in Parking Places referred to in column 2 and the scale of charges referred to in column 8 in Schedule 2 of this Order but subject to conditions of use and eligibility as set out in the provisions in Article 47(a) – (h).

Permits

46. A person may, on application to the Council, purchase a permit, allowing vehicles to wait in parking places, for a period and at the charge, referred to in Schedule 2 to this Order, subject to the provisions in Article 47(a) –(h).

Conditions of Use

47. A concessionary permit or permit must be used in accordance with the following provisions:

(a) The concessionary permit or permit must be exhibited inside the windscreen of the vehicle so that the particulars shown are clearly visible from outside of the vehicle at all times;

(b) The concessionary permit or permit shall not entitle the driver of the vehicle to the reservation of an individual Parking Bay other than Permits A, B and G, referred to in Schedule 2. If restricted in use to certain Parking Places, shall be used only in accordance with such restriction;

(c) No person shall alter the information given on the concessionary permit or permit, or knowingly exhibit on a vehicle a concessionary permit or permit which has been altered, defaced, mutilated or added to or upon which the figures or particulars have become illegible;

(d) The concessionary permit or permit shall only be valid for the Parking Place and during the period for which it is issued and shall not be transferable to another Parking Place;

(e) A vehicle that exhibits an expired concessionary permit or permit, shall be subject to the normal restrictions and Articles referred to in this Order;

(f) The issue and availability of concessionary permit or permits shall be at the discretion of the Council and on such terms as the Council may from time to time decree;

(g) In the event of any Owner seeking a replacement concessionary permit or permit following its loss or destruction an application may be made to the Council and such replacement will be effected and any concessionary permit or permit previously issued to such Owner shall thereupon to be deemed to be surrendered and of no effect;

(h) The Council shall be entitled to terminate all rights granted by the issue of any concessionary permit or permit or pre-purchased ticket or waiver if at any time the Owner of the permit or pre-purchased ticket or waiver is in contravention of any of the provisions contained in this Order and in any such circumstances the Owner shall not be entitled to any refund whatsoever without prejudice to any other right of action the Council may have whether under this Order or otherwise.

THE COMMON SEAL of)
FLINTSHIRE COUNTY COUNCIL)
was hereunto affixed)
this 25th day of October 2016)
in the presence of:-)



CHAIRMAN *P. J. Carter*
[Signature]
SENIOR SOLICITOR/CHIEF OFFICER GOVERNANCE

SCHEDULE 1

Name of Parking Place 1	Classification of Parking Place 2	Class of Vehicle 3	Position in Which Vehicle may Wait 4	Days of Operation of Parking Places 5	Hours of Operation of Parking Places 6	Days and Hours to which the charges apply 7	Maximum Period for which Vehicles may stay 8	Scale of Charges 9
Multi Storey Car Park, County Hall, Mold, As shown edged red on Plan 8	Pay and display.	Vehicle, Passenger Vehicle, light goods vehicle, light commercial vehicle and motor cycle	Wholly within a parking bay.	Mondays to Sundays inclusive.	24 hours.	8.00 a.m. to 5.00 p.m. Monday to Saturday	24 hours.	20 pence up to 2 hours 50 pence for up to all day
Llwynegrin Hall Car Park, County Hall, Mold As shown edged red on Plan 8	Pay and display.	Vehicle, Passenger Vehicle, light goods vehicle, light commercial vehicle and motor cycle	Wholly within a parking bay.	Mondays to Sundays inclusive.	24 hours.	8.00 a.m. to 5.00 p.m. Monday to Saturday	2 hours (and no vehicle shall return within 1 hour.)	20 pence up to 2hrs
Main Entrance Car Park, County Hall, Mold. As shown edged red on Plan 10	Pay and display.	Vehicle, Passenger Vehicle, light goods vehicle, light commercial vehicle and motor cycle	Wholly within a parking bay.	Mondays to Sundays inclusive.	24 hours.	8.00 a.m. to 5.00 p.m. Monday to Saturday	24 hours.	20 pence up to 2 hours 50 pence for up to all day

SCHEDULE 2

Permit Type 1	Name of Parking Place valid in 2	Class of Vehicle 3	Position in Which Vehicle may Wait 4	Days of Operation of Parking Places 5	Hours of Operation of Parking Places 6	Maximum Period for which Vehicles may stay 7	Scale of Charges 8
A – Designated Bay	Main Entrance Car Park, County Hall, Mold, as shown edged red on Plan 10	Vehicle, Passenger Vehicle, light goods vehicle, light commercial vehicle and motor cycle	Wholly within a parking bay, marked with the employees job title and "Permit holder only A"	Monday to Sunday inclusive.	24 hours	24 hours.	£300 per annum parking permit A holder only
B - Chair, Vice Chair, Leader and Deputy Leader of Flintshire County Council	Main Entrance Car Park, County Hall, Mold, as shown edged red on Plan 10	Vehicle, Passenger Vehicle, light goods vehicle, light commercial vehicle and motor cycle	Wholly within a parking bay, marked with the councillors title and "Permit Holder Only B"	Monday to Sunday inclusive.	24 hours	24 hours.	£12 per annum parking permit B holders only
C – Members Permit	Main Car Park, as shown edged red on Plan 8 Multi Storey Car Park, as shown edged red on Plan 8 Main Entrance Car Park, County Hall, Mold, as shown edged red on Plan 10	Vehicle, Passenger Vehicle, light goods vehicle, light commercial vehicle and motor cycle	Wholly within a parking bay, marked "Permit holder C"	Monday to Sunday inclusive	24 hours	24 hours.	£12 per annum parking permit C holders only

SCHEDULE 2 (Continued)

Permit Type 1	Name of Parking Place valid in 2	Class of Vehicle 3	Position in Which Vehicle may Wait 4	Days of Operation of Parking Places 5	Hours of Operation of Parking Places 6	Maximum Period for which Vehicles may stay 7	Scale of Charges 8
D – Annual Permit	Multi Storey Car Park, As shown edged red on Plan 8	Vehicle, Passenger Vehicle, light goods vehicle, light commercial vehicle and motor cycle	Wholly within a parking bay, marked as "Permit holder D"	Mondays to Sundays inclusive.	24 hours	24 hours.	£100 per annum parking permit D holders only
E – Staff Permit	Main Car Park, as shown edged red on Plan 8 Multi Storey Car Park, as shown edged red on Plan 8. Theatre Clwyd Car Park, as shown edged red on Plan 9. Service Road 3 parking bays, as shown edged red on Plan 10.	Vehicle, Passenger Vehicle, light goods vehicle, light commercial vehicle and motor cycle	Wholly within a parking bay, marked "Permit Holder E"	Mondays to Sundays inclusive.	24 hours.	24 hours.	£12 per annum parking permit E holders only

SCHEDULE 2 (Continued)


Permit Type 1	Name of Parking Place valid in 2	Class of Vehicle 3	Position in Which Vehicle may Wait 4	Days of Operation of Parking Places 5	Hours of Operation of Parking Places 6	Maximum Period for which Vehicles may stay 7	Scale of Charges 8
F – Vehicles Owned or Hired by Flintshire County Council	Main Car Park, as shown edged red on Plan 8 Service road 3 parking bays, as shown edged red on Plan 10	Vehicle, Passenger Vehicle, light goods vehicle, light commercial vehicle and motor cycle	Wholly within a parking bay, Marked "Permit holder F"	Mondays to Saturday inclusive.	24 hours	24 hours.	Concessionary parking permit F holders only
G - Town Hall, Mold,	Town Hall car Park, Mold as shown edged red on Plan 7 attached to this Order.	Vehicle, Passenger Vehicle, light goods vehicle, light commercial vehicle and motor cycle	Wholly within a parking bay Marked "Permit holder Only G"	Monday to Sunday inclusive.	24 hours	24 hours.	£300 per annum parking permit holders only

SCHEDULE 3

Name of Parking Place 1	Classification of Parking Place 2	Class of Vehicle 3	Position in Which Vehicle may Wait 4	Days of Operation of Parking Places 5	Hours of Operation of Parking Places 6	Days and Hours to which the charges apply 7	Maximum Period for which Vehicles may stay 8	Scale of Charges 9
Love Lane, Mold, as shown edged red on Plan 4 attached to this Order.	Pay and display.	Vehicle, Passenger Vehicle, light goods vehicle, light commercial vehicle, Agricultural vehicle and motor cycle.	Wholly within a parking bay.	Mondays to Sundays inclusive.	24 hours	8.00 a.m. to 5.00 p.m. Monday to Saturday	24 hours.	50 pence all day.
New Street, Mold, Short Stay, as defined in the Order within the area shown edged red on Plan 6 attached to this Order.	Pay and display.	Vehicle, Passenger Vehicle, light goods vehicle, light commercial vehicle and motor cycle	Wholly within a parking bay. Designated Long Stay and Short Stay parking areas Signed	Mondays to Sundays inclusive.	24 hours	8.00 a.m. to 5.00 p.m. Monday to Saturday	3 hours. (No return within 1 hour)	50 pence for up to 3hrs

SCHEDULE 3 (Continued)

Name of Parking Place 1	Classification of Parking Place 2	Class of Vehicle 3	Position in Which Vehicle may Wait 4	Days of Operation of Parking Places 5	Hours of Operation of Parking Places 6	Days and Hours to which the charges apply 7	Maximum Period for which Vehicles may stay 8	Scale of Charges 9
New Street, Mold, Long Stay, as defined in the Order within the area shown edged red on Plan 6 attached to this Order.	Pay and display.	Vehicle, Passenger Vehicle, light goods vehicle, light commercial vehicle and motor cycle	Wholly within a parking bay. Designated Long Stay and Short Stay parking areas Signed	Mondays to Sundays inclusive.	24 hours	8.00 a.m. to 5.00 p.m. Monday to Saturday	24 hours.	50 pence for up to 3hrs 80 pence for up to 4hrs £1.00 All day

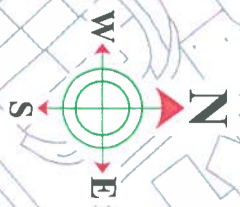

Steve Jones
 Chief Officer (Streetscene and Transportation)
 Pŵl Swyddig (Gwasanaethau Stryda Thraffidraeth) County Hall, Mold, CH7 6NF
 Neudd y Sir, Yr Wyddgrug, CH7 6NF


STREETSCENE

BASED UPON VARIOUS ORDNANCE SURVEY MAPS WITH THE PERMISSION OF THE CONTROLLER OF HM STATIONARY OFFICE. CROWN COPYRIGHT RESERVED. LICENSE NUMBER LA 10002386L, FLINTSHIRE COUNTY COUNCIL, COUNTY HALL, MOLD.

DRAWN BY: NGW
 CHECKED BY: RC
 SCALE: 1: NTS @ A3
 NAT. GRID REF: 323926 364198

PRELIMINARY	APPROVAL	CONSTRUCTION
AMENDMENTS:		
DATE		

Love Lane Car Park
 Mold
 Plan 4
 (Sheet 1 of 1)
 DRAWING NUMBER HT/16/0000 004 P1

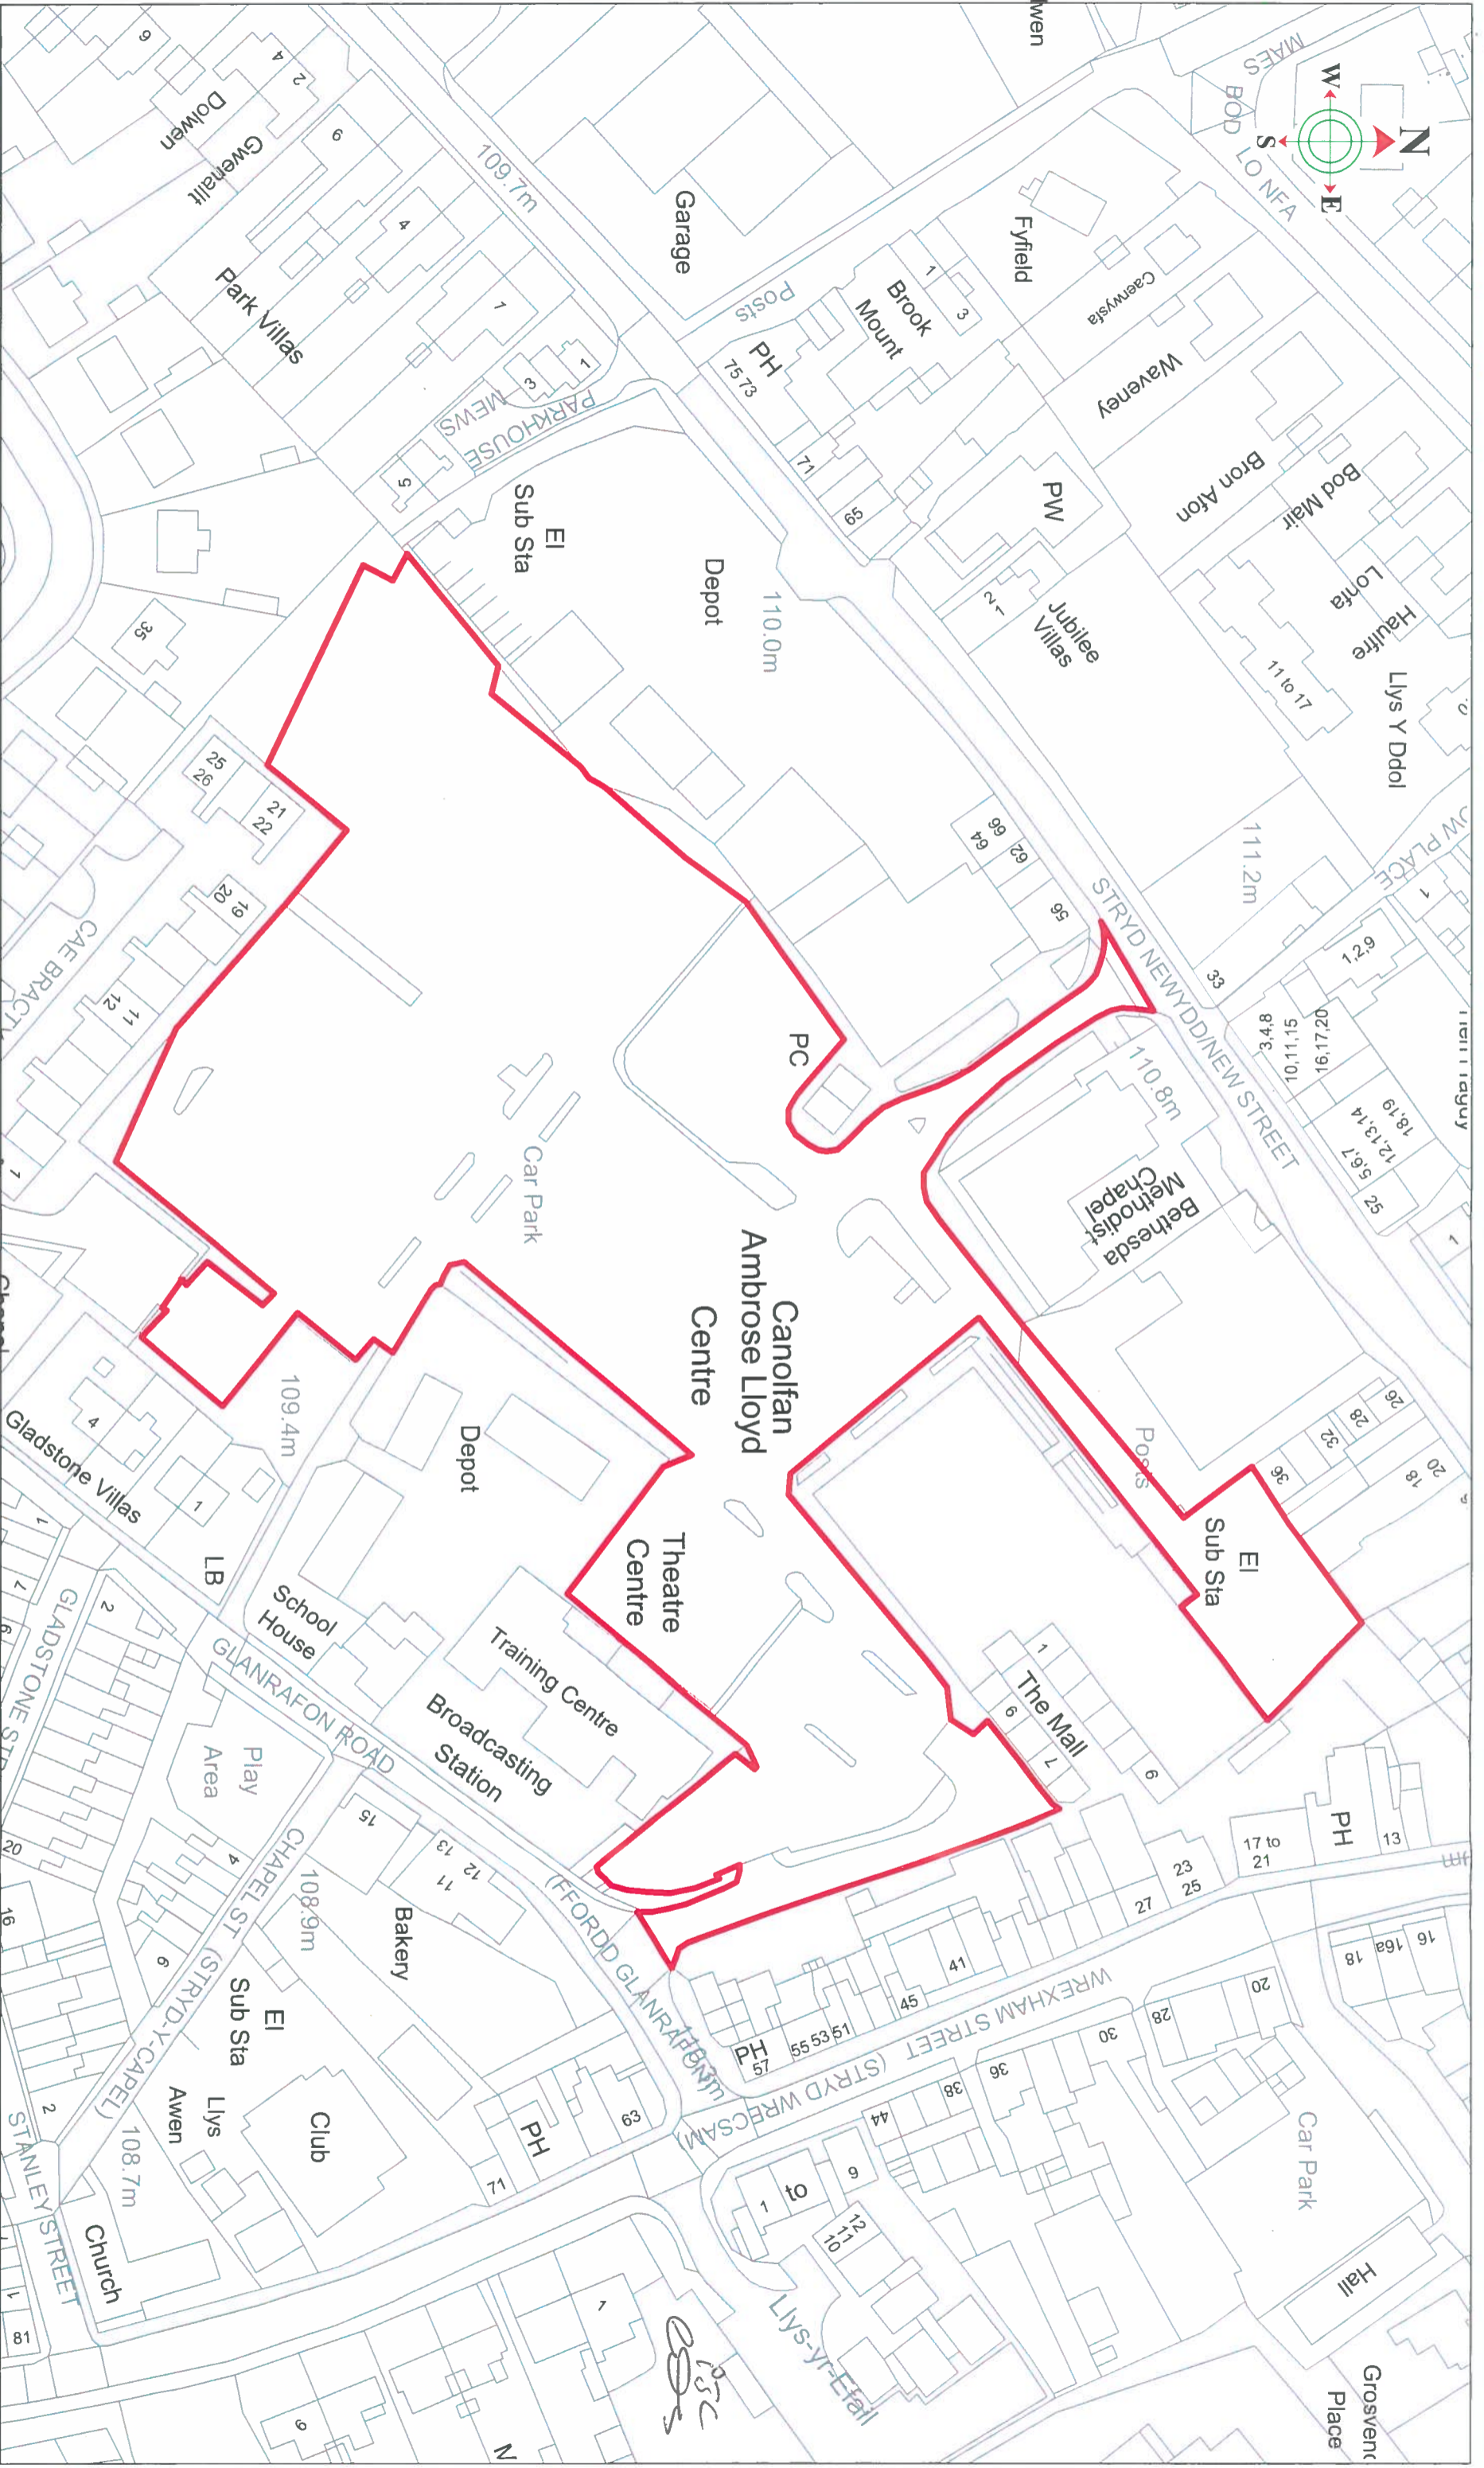

Steve Jones



Chief Officer (Streetscene and Transportation)
 Pŵl Snyddog (Gwasanaethau Stryd a Thrafiadaeth) County Hall, Mold, CH7 6NF
 Neuddi y Sir, Yr Wyddingrug, CH7 6NF

STREETSCENE

BASED UPON VARIOUS ORDNANCE SURVEY MAPS WITH THE PERMISSION OF THE CONTROLLER OF HM STATIONARY OFFICE. CROWN COPYRIGHT RESERVED. LICENSE NUMBER LA 10002386L, FLINTSHIRE COUNTY COUNCIL, COUNTY HALL, MOLD.

DRAWN BY:	Channel	PRELIMINARY	APPROVAL	CONSTRUCTION	New Street Car Park Mold Plan 6 (Sheet 1 of 1)
CHECKED BY:	RC	AMENDMENTS:			
SCALE:	1: NTS @ A3				
NAT. GRID REF:	323926 364198				

DRAWING NUMBER HT/16/0000 006 P1

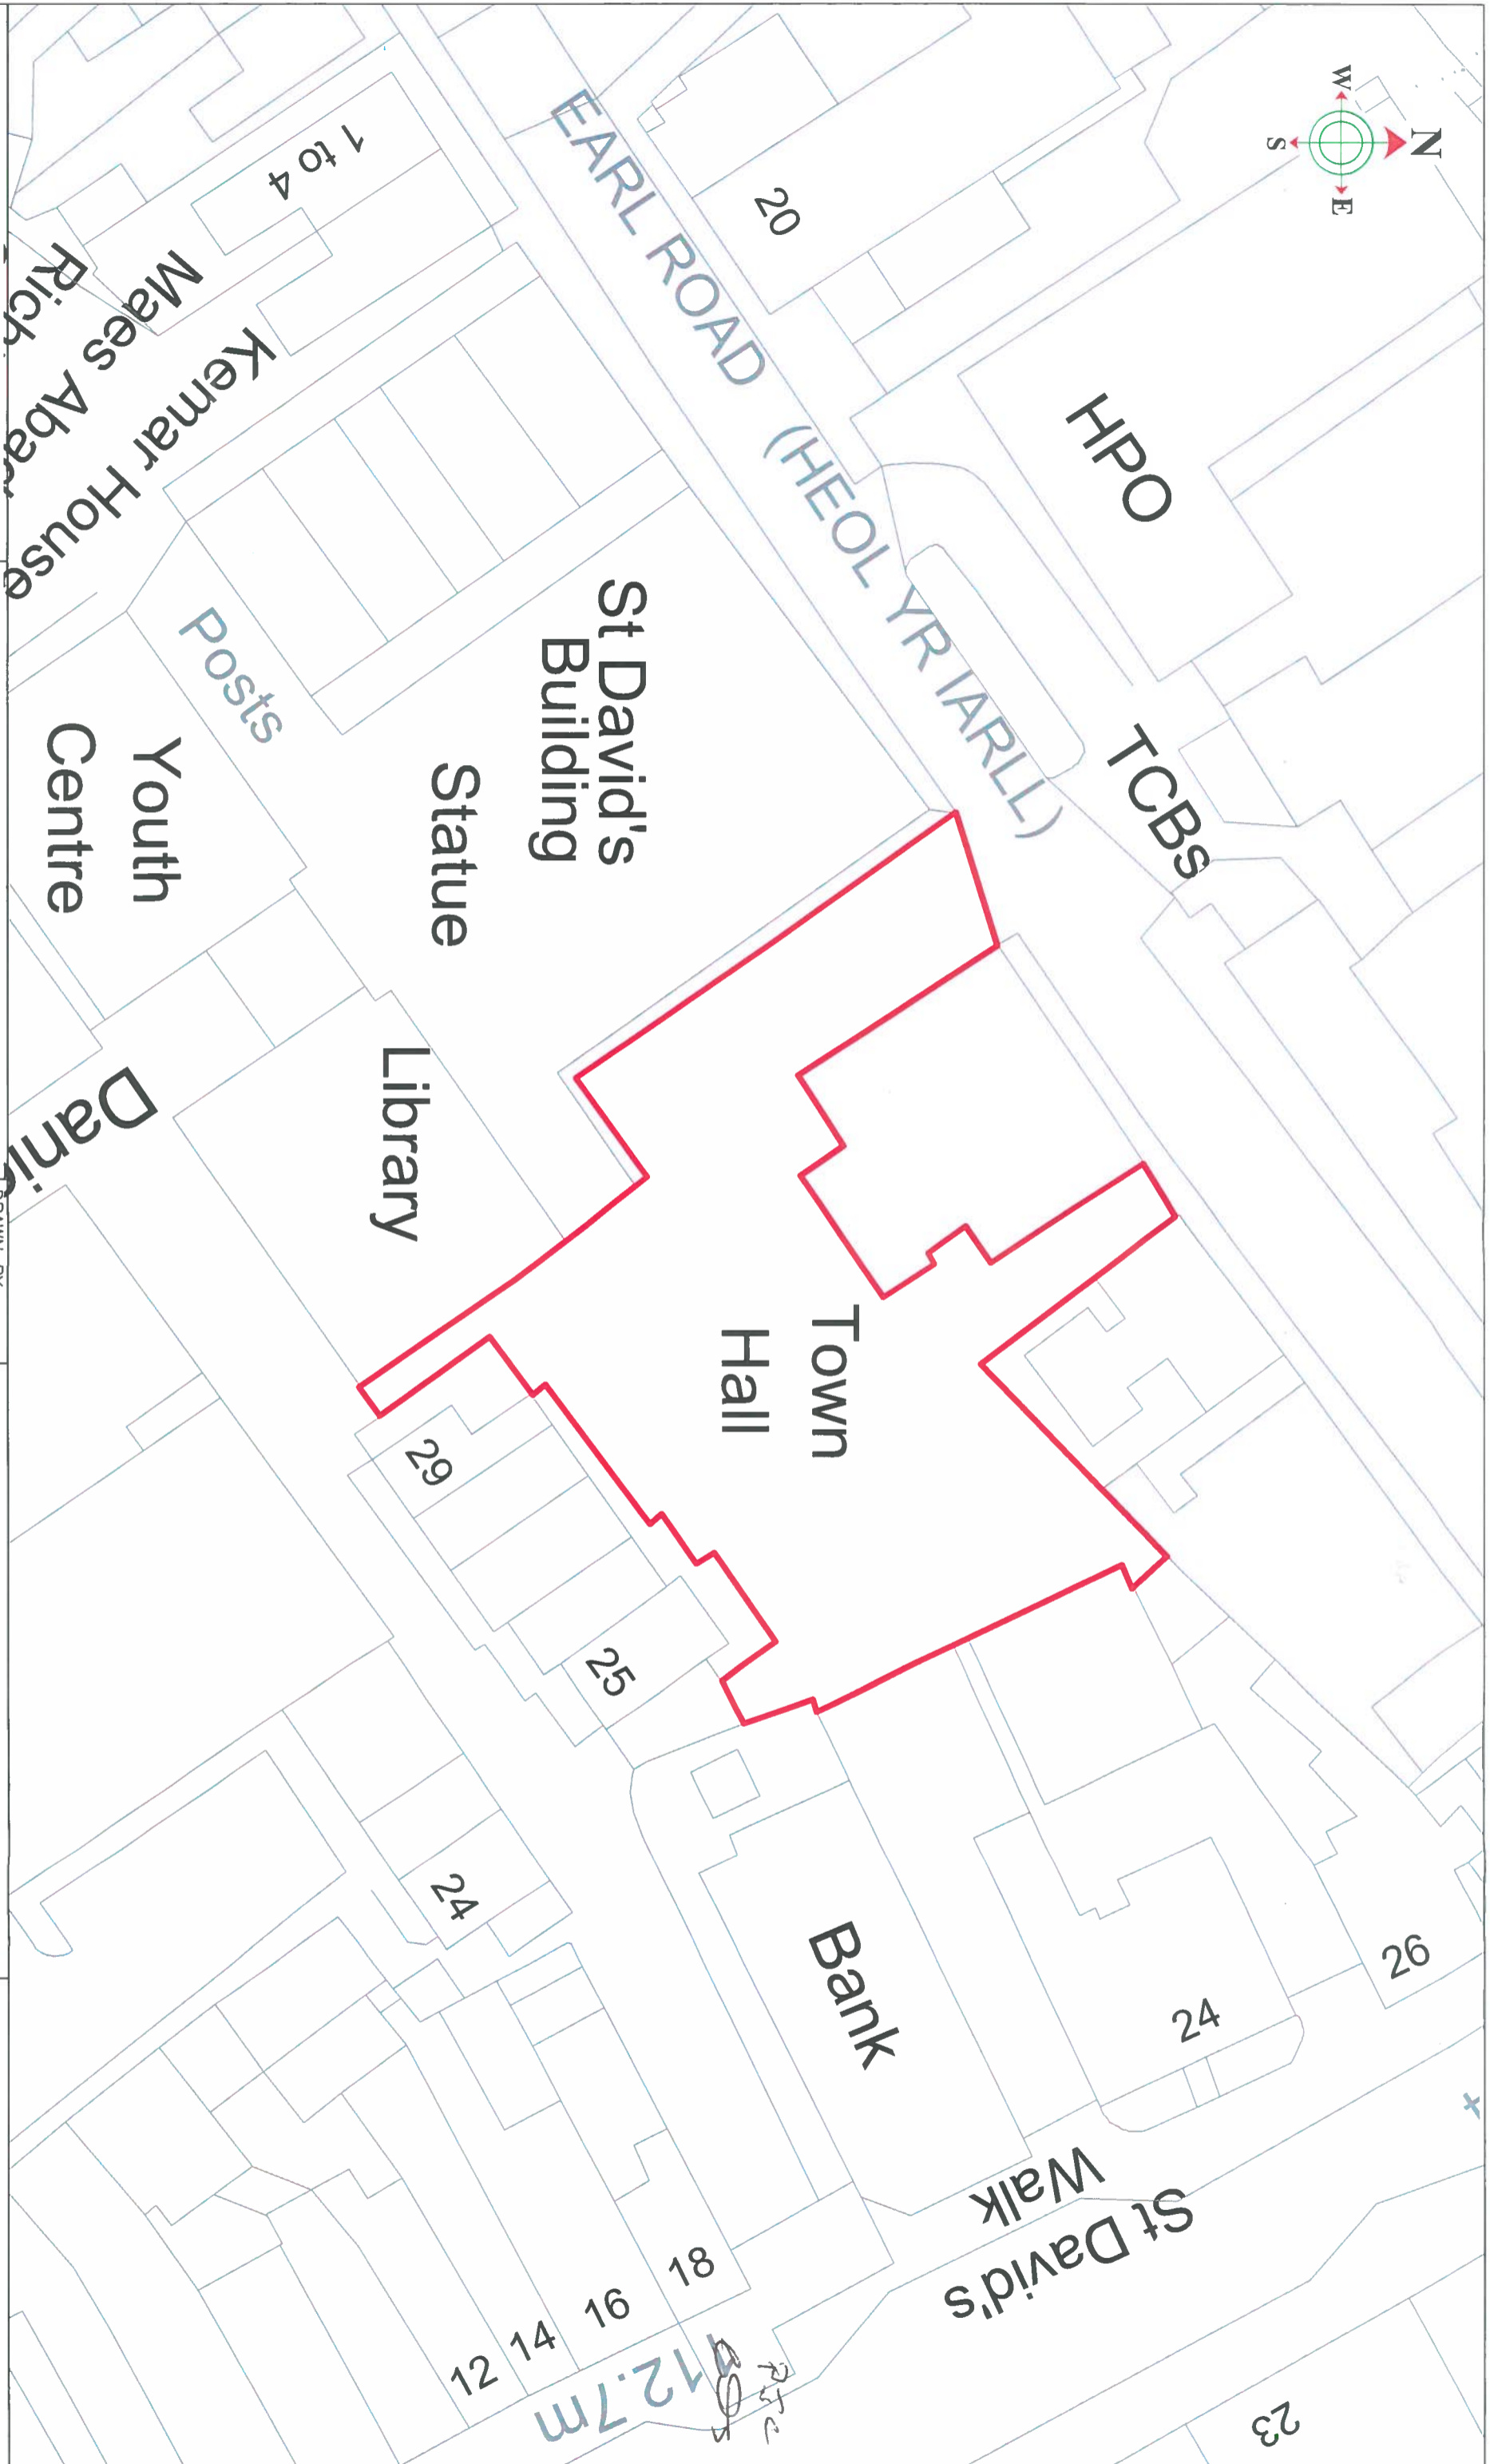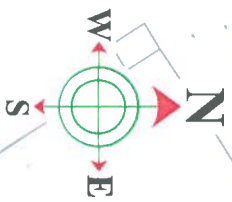

RSC
12.7m



Steve Jones

Chief Officer (Streetscene and Transportation),
Pŵll Swyddog (Gwasanaethau Stryda Thrafnidiaeth),
County Hall, Mold, CH7 6NF
Neuadd y Sir, Yr Wyddgung, CH7 6NF

STREETSCENE

BASED UPON VARIOUS ORDINANCE SURVEY MAPS WITH THE PERMISSION
OF THE CONTROLLER OF HM STATIONARY OFFICE. CROWN COPYRIGHT
RESERVED. LICENSE NUMBER LA 100023386L. FLINTSHIRE COUNTY
COUNCIL, COUNTY HALL, MOLD.

DRAWN BY: NGW	PRELIMINARY	APPROVAL	CONSTRUCTION	Town Hall Car Park Mold Plan 7 (Sheet 1 of 1)
CHECKED BY: RC	AMENDMENTS:			
SCALE: 1: NTS @ A3	DATE			
NAT. GRID REF: 323926 364198	DRAWING NUMBER			HT/16/0000 007 P1

Key:
 1 = Multi Storey Car Park,
 County Hall Mold
 2 = Main Car Park, County
 Hall, Mold
 3 = Llwynegrin Hall Car Park,
 County Hall, Mold



Steve Jones
 Chief Officer (Streetscene and Transportation),
 Prit Snyddog (Gwasanethau Stryda, Thafnidraeth),
 County Hall, Mold, CH7 6NF
 Neuadd y Sir, Yr Wyddgrug, CH7 6NF


STREETSCEENE

BASED UPON VARIOUS ORDNANCE SURVEY MAPS WITH THE PERMISSION
 OF THE CONTROLLER OF HM STATIONARY OFFICE. CROWN COPYRIGHT
 RESERVED LICENSE NUMBER LA 100023386, FLINTSHIRE COUNTY
 COUNCIL, COUNTY HALL, MOLD.

DRAWN BY:	JB	PREPARED BY:	RC	CONSTRUCTION	DATE
CHECKED BY:	RC	AMENDMENTS:			
SCALE:	1:1000 @ A3				
NAT. GRID REF:	SJ2465				

County Hall
 Mold
 Car Parks
 PLAN 8
 DRAWING NUMBER
 ST/PS/0001 108 C1

RC
 JS

Key:
 4 = Theatre Clwyd Car Park,
 County Hall, Mold
 = Private area



ISC
OS



Steve Jones
 Chief Officer (Streetscene and Transportation)
 Pŵl Swyddog (Gwasanaethau Stryda Thrafnidiaeth)

County Hall, Mold, CH7 6NF
 Neuadd y Sir, Yr Wyddgrug, CH7 6NF

STREETSCENE


BASED UPON VARIOUS ORDNANCE SURVEY MAPS WITH THE PERMISSION OF THE CONTROLLER OF HM STATIONARY OFFICE. CROWN COPYRIGHT RESERVED. LICENSE NUMBER LA 10022386L. FLINTSHIRE COUNTY COUNCIL, COUNTY HALL, MOLD.

DRAWN BY: JB
 CHECKED BY: RC
 SCALE: 1:500 @ A3
 NAT. GRID REF: SJ2465

PRELIMINARY	APPROVAL	CONSTRUCTION	DATE

County Hall
 Mold
 Car Parks
 PLAN 9

DRAWING NUMBER
 ST/PS/0001 109 C2

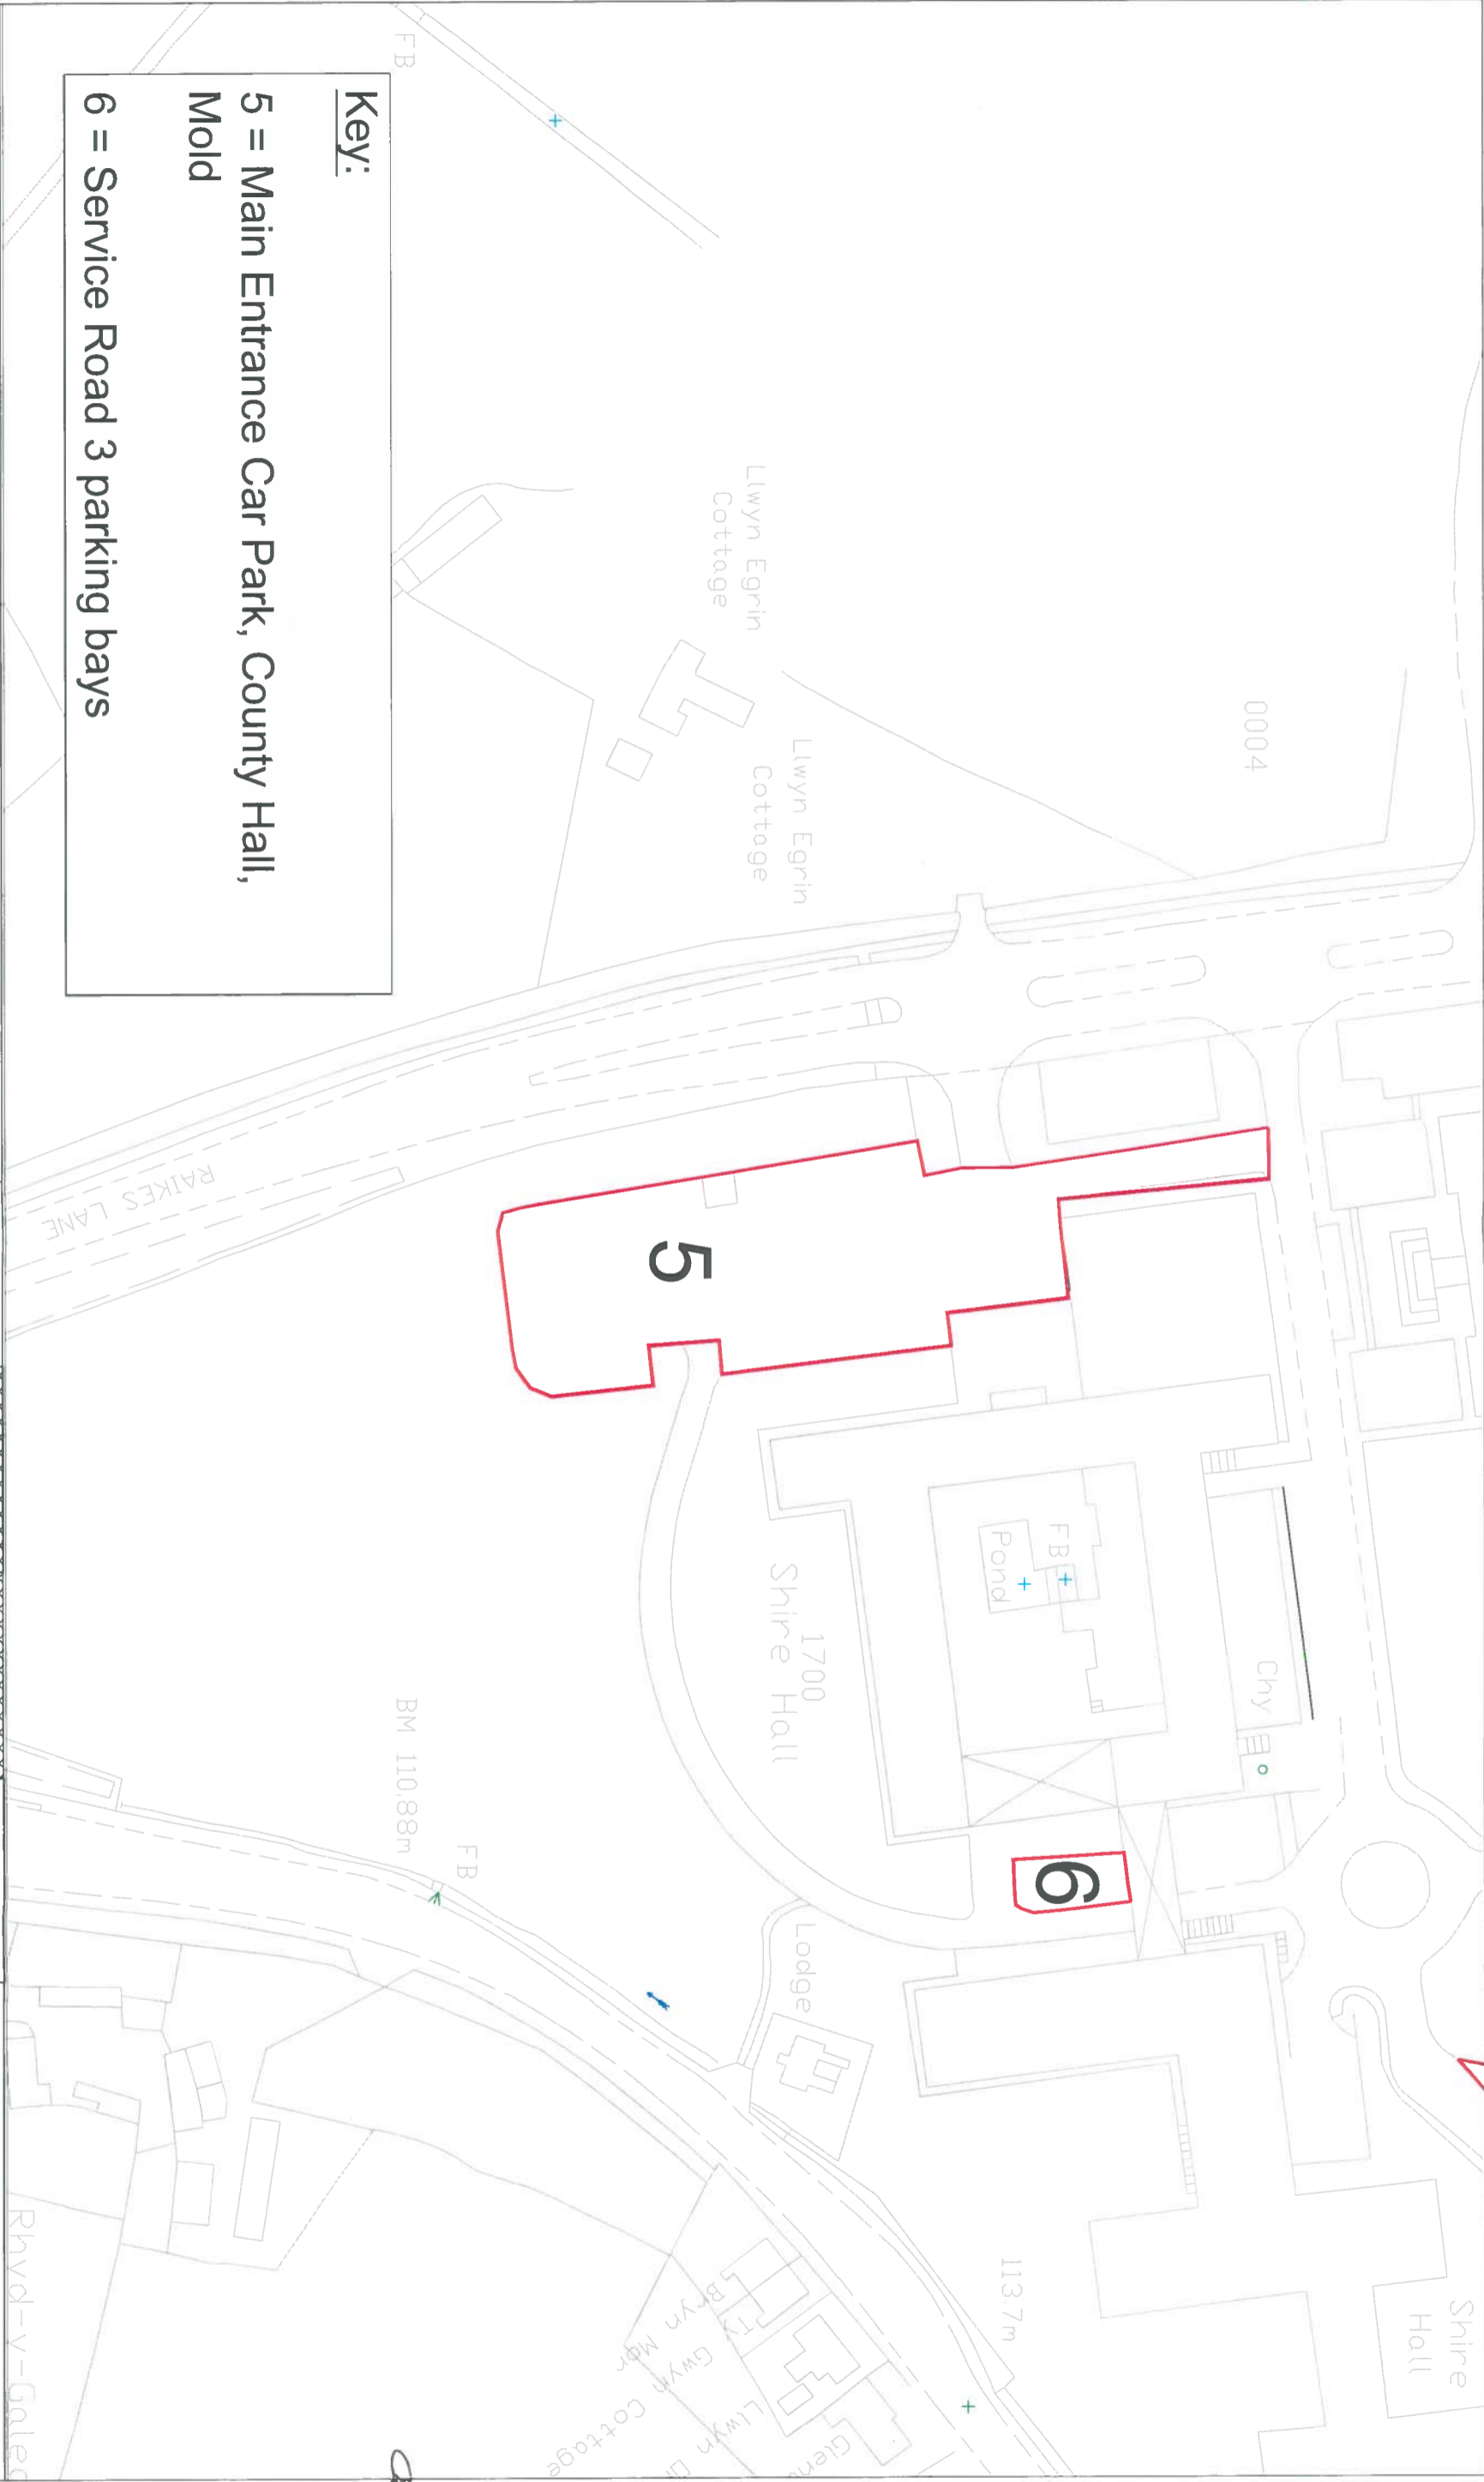

ASC
DS

Key:
 5 = Main Entrance Car Park, County Hall, Mold
 6 = Service Road 3 parking bays



Steve Jones
 Chief Officer (Streetscene and Transportation),
 Prif Swyddog (Gwasanaethau Stryda Thrafnidiaeth),
 County Hall, Mold, CH7 6NF
 Neuaddy Sir, Yr Wyddgrug, CH7 6NF

STREETSCENE

BASED UPON VARIOUS ORDNANCE SURVEY MAPS WITH THE PERMISSION OF THE CONTROLLER OF HM STATIONARY OFFICE. CROWN COPYRIGHT RESERVED. LICENSE NUMBER LA 10023386L. FLINTSHIRE COUNTY COUNCIL, COUNTY HALL, MOLD.

DRAWN BY:	JB	CONSTRUCTION	County Hall Mold Car Parks Plan 10
CHECKED BY:	RC	AMENDMENTS:	
SCALE:	1:1000 @ A3	DATE	
NAT. GRID REF:	SJ2465		
		DRAWING NUMBER	ST/PS/0001 101 C3