

**THE KENT COUNTY COUNCIL
(VARIOUS ROADS, GRAVESEND)
(STREET PARKING PLACES) (AMENDMENT No. 1) ORDER 2007**

The Council of the County of Kent in exercise of their powers under sections 1(1), 2(1) to (3), 3(2), 4(1) and (2) and 53 of the Road Traffic Regulation Act 1984, ("the Act") and of all other enabling powers, and after consultation with the chief officer of police in accordance with Paragraph 20 of Schedule 9 to the Act, hereby make the following Order:-

A - the Kent County Council (Various Roads, Gravesend) (Street Parking Places) Order 2005 shall have effect as though:

In the Schedules to the Order

WINDMILL STREET

The entry in Part 2 of the Third Schedule to be deleted and replaced with

WINDMILL STREET On the eastern side

(a) between points in line with the northern building line of 55 Windmill Street and the southern building line of 59 Windmill Street;

(b) between points 21 metres south of the centre of the northern junction with Sheppey Place and 21 metres north of the centre of the junction with Clarence Row

(c) between points 21 metres south of the centre of the junction with Clarence Row and 21 metres north of the centre of the southern junction with Sheppey Place;

(d) On the eastern side between points 41 metres south of the centre of the junction with Clarence Place and 17 metres north of the centre of the junction with Portland Road.

GOODS VEHICLE LOADING PLACES.

WINDMILL STREET

the following shall be added to the table to Article 14(3)

**TABLE
(Article 14 (3))**


1	2	3	4	5
5	WINDMILL STREET	On the eastern side between points 17 metres and 37 metres south of the junction with Manor Road	Daily	6am to 6pm

B. This Order may be cited as the Kent County Council (Various Roads, Gravesend) (Street Parking Places) (Amendment No. 1) Order 2007 and shall come into operation on 17th day of December, 2007.

**SIGNED FOR AND ON BEHALF OF
THE KENT COUNTY COUNCIL
BY ADAM WILKINSON
MANAGING DIRECTOR OF
ENVIRONMENT AND
REGENERATION FOR KENT
HIGHWAY SERVICES
OR BY HIS AUTHORISED
SIGNATORY**

for *ReDines*
DIVISIONAL MANAGER

DATED THE 27TH DAY OF NOVEMBER, 2007

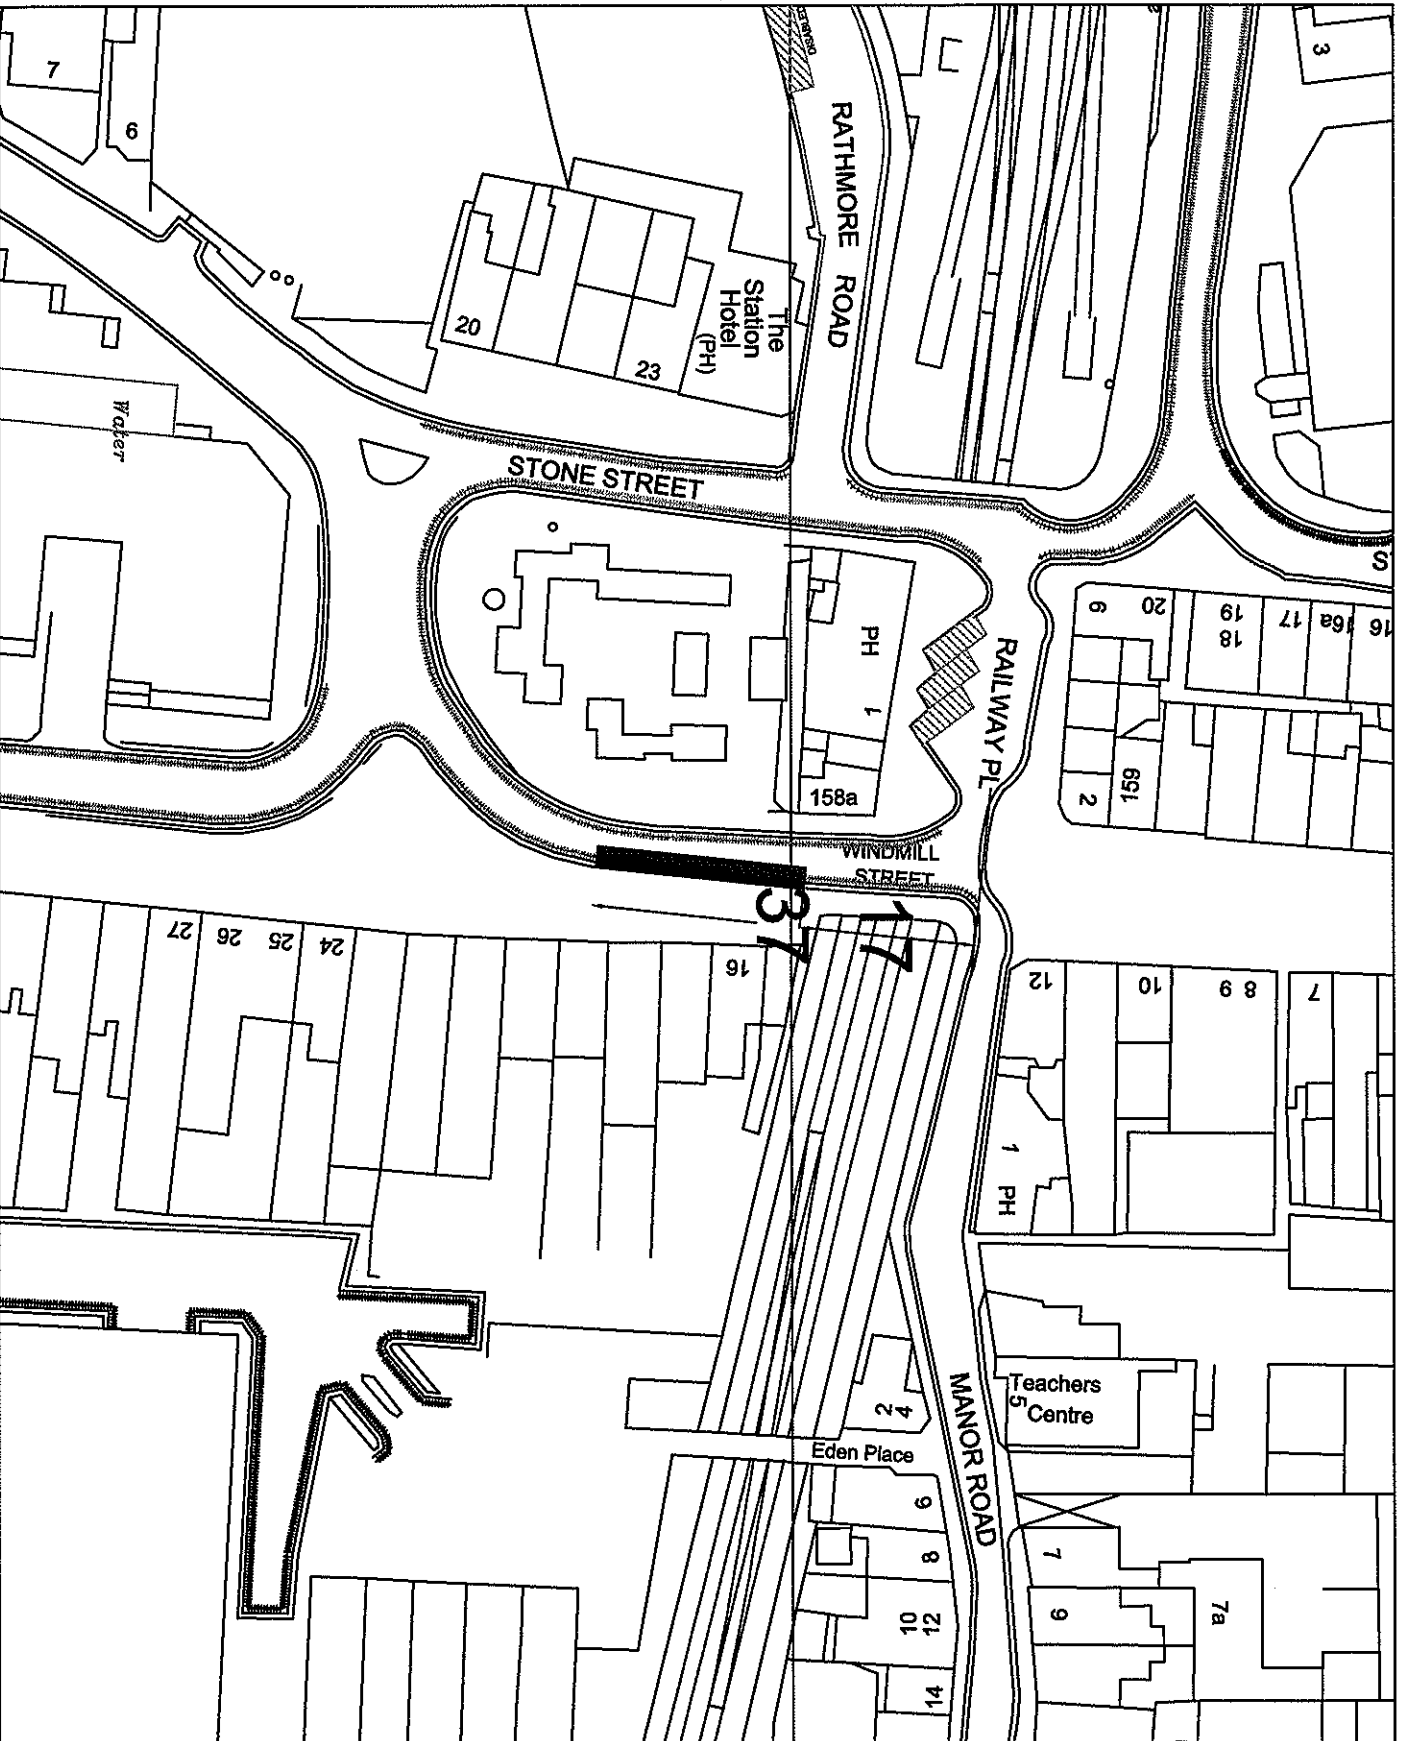

**THE KENT COUNTY COUNCIL
(VARIOUS ROADS,
GRAVESEND)
(STREET PARKING PLACES)
(AMENDMENT No. 1)
ORDER 2007**

Existing No waiting at any time limit to remain	
Existing Mon-Sat 8am-6.30pm limit to remain	
Proposed Mon-Fri 1pm-1.30pm	
Existing loading bay to remain	
Existing time limited parking to become residents parking	
Proposed time limited parking	

**WINDMILL STREET,
GRAVESEND
(SHEET 2)**

Drawn by: RBC	Scale: 1/500
Date: 6.08.2007	

Geoff Harrison, MSc,
Director of Kent Highway Services,
Environment and Regeneration,
County Hall,
Maidstone, ME14 2XQ.

