

**THE KENT COUNTY COUNCIL
(VARIOUS ROADS, GRAVESEND)
(STREET PARKING PLACES) (AMENDMENT No. 4) ORDER 2007**

The Council of the County of Kent in exercise of their powers under sections 1(1), 2(1) to (3), 3(2), 4(1) and (2) and 53 of the Road Traffic Regulation Act 1984, ("the Act") and of all other enabling powers, and after consultation with the chief officer of police in accordance with Paragraph 20 of Schedule 9 to the Act, hereby make the following Order:-

A - the Kent County Council (Various Roads, Gravesend) (Street Parking Places) Order 2005 shall have effect as though:

In the Schedules to the Order

ZONES FOR RESIDENTS' PERMITS.

The entry in Part 1 of the Second Schedule relating to Gravesend (North-east) Zone to be deleted and replaced with

Zone : Gravesend (North-east) Zone Code : A

Residents having an address described in this column	may purchase a Residents' Parking Permit to park without limit of time in a designated residents' parking bay in any of these roads.
Berkeley Road Bernard Street Clarendon Road Gordon Place (No's 1-1a-2-3-3a-4-5-6) Royal Pier Road The Terrace (No.'s 27, 39-45 (evens) and No's 54-65 (odds)) Wilfred Street	Clarendon Road Gordon Place Royal Pier Road The Terrace and in addition may park in any charged parking place in Berkeley Road Bernard Street Wilfred Street

THE TERRACE

The following to be added to Part 2 of the Second Schedule in correct alphabetical sequence

THE TERRACE On the northern side from the eastern building line of 54 The Terrace to the boundary of 64/65 The Terrace.

The entry in Part 2 of the Third Schedule to be deleted and replaced with

THE TERRACE On the northern side between points 23 metres and 87 metres west of the boundary of 64/65 The Terrace.

B. This Order may be cited as the Kent County Council (Various Roads, Gravesend) (Street Parking Places) (Amendment No. 4) Order 2007 and shall come into operation on 17th day of December, 2007.

<p>SIGNED FOR AND ON BEHALF OF THE KENT COUNTY COUNCIL BY ADAM WILKINSON MANAGING DIRECTOR OF ENVIRONMENT AND REGENERATION FOR KENT HIGHWAY SERVICES OR BY HIS AUTHORISED SIGNATORY</p>	<p><i>R. Dines</i> For DIVISIONAL MANAGER</p>
--	---

DATED THE 27TH DAY OF NOVEMBER, 2007


THE KENT COUNTY COUNCIL
(VARIOUS ROADS,
GRAVESEND)
(STREET PARKING PLACES)
(AMENDMENT No. 1)
ORDER 2007

Existing: No waiting at any time limit to remain	
Existing Mon-Sat 8am-6.30pm limit to remain	
Proposed Mon-Fri 1pm-1.30pm	
Existing residents' parking to remain	
Existing time limited parking to become residents' parking	
Proposed time limited parking	

WINDMILL STREET,
GRAVESEND
(SHEET 1)

Drawn by: RBC	Scale: 1/500
Date: 6:08.2007	

Goof Harrison-Mc,
Director of Kent Highway Services,
Environment and Regeneration,
County Hall,
Medstone, ME14 2XQ.

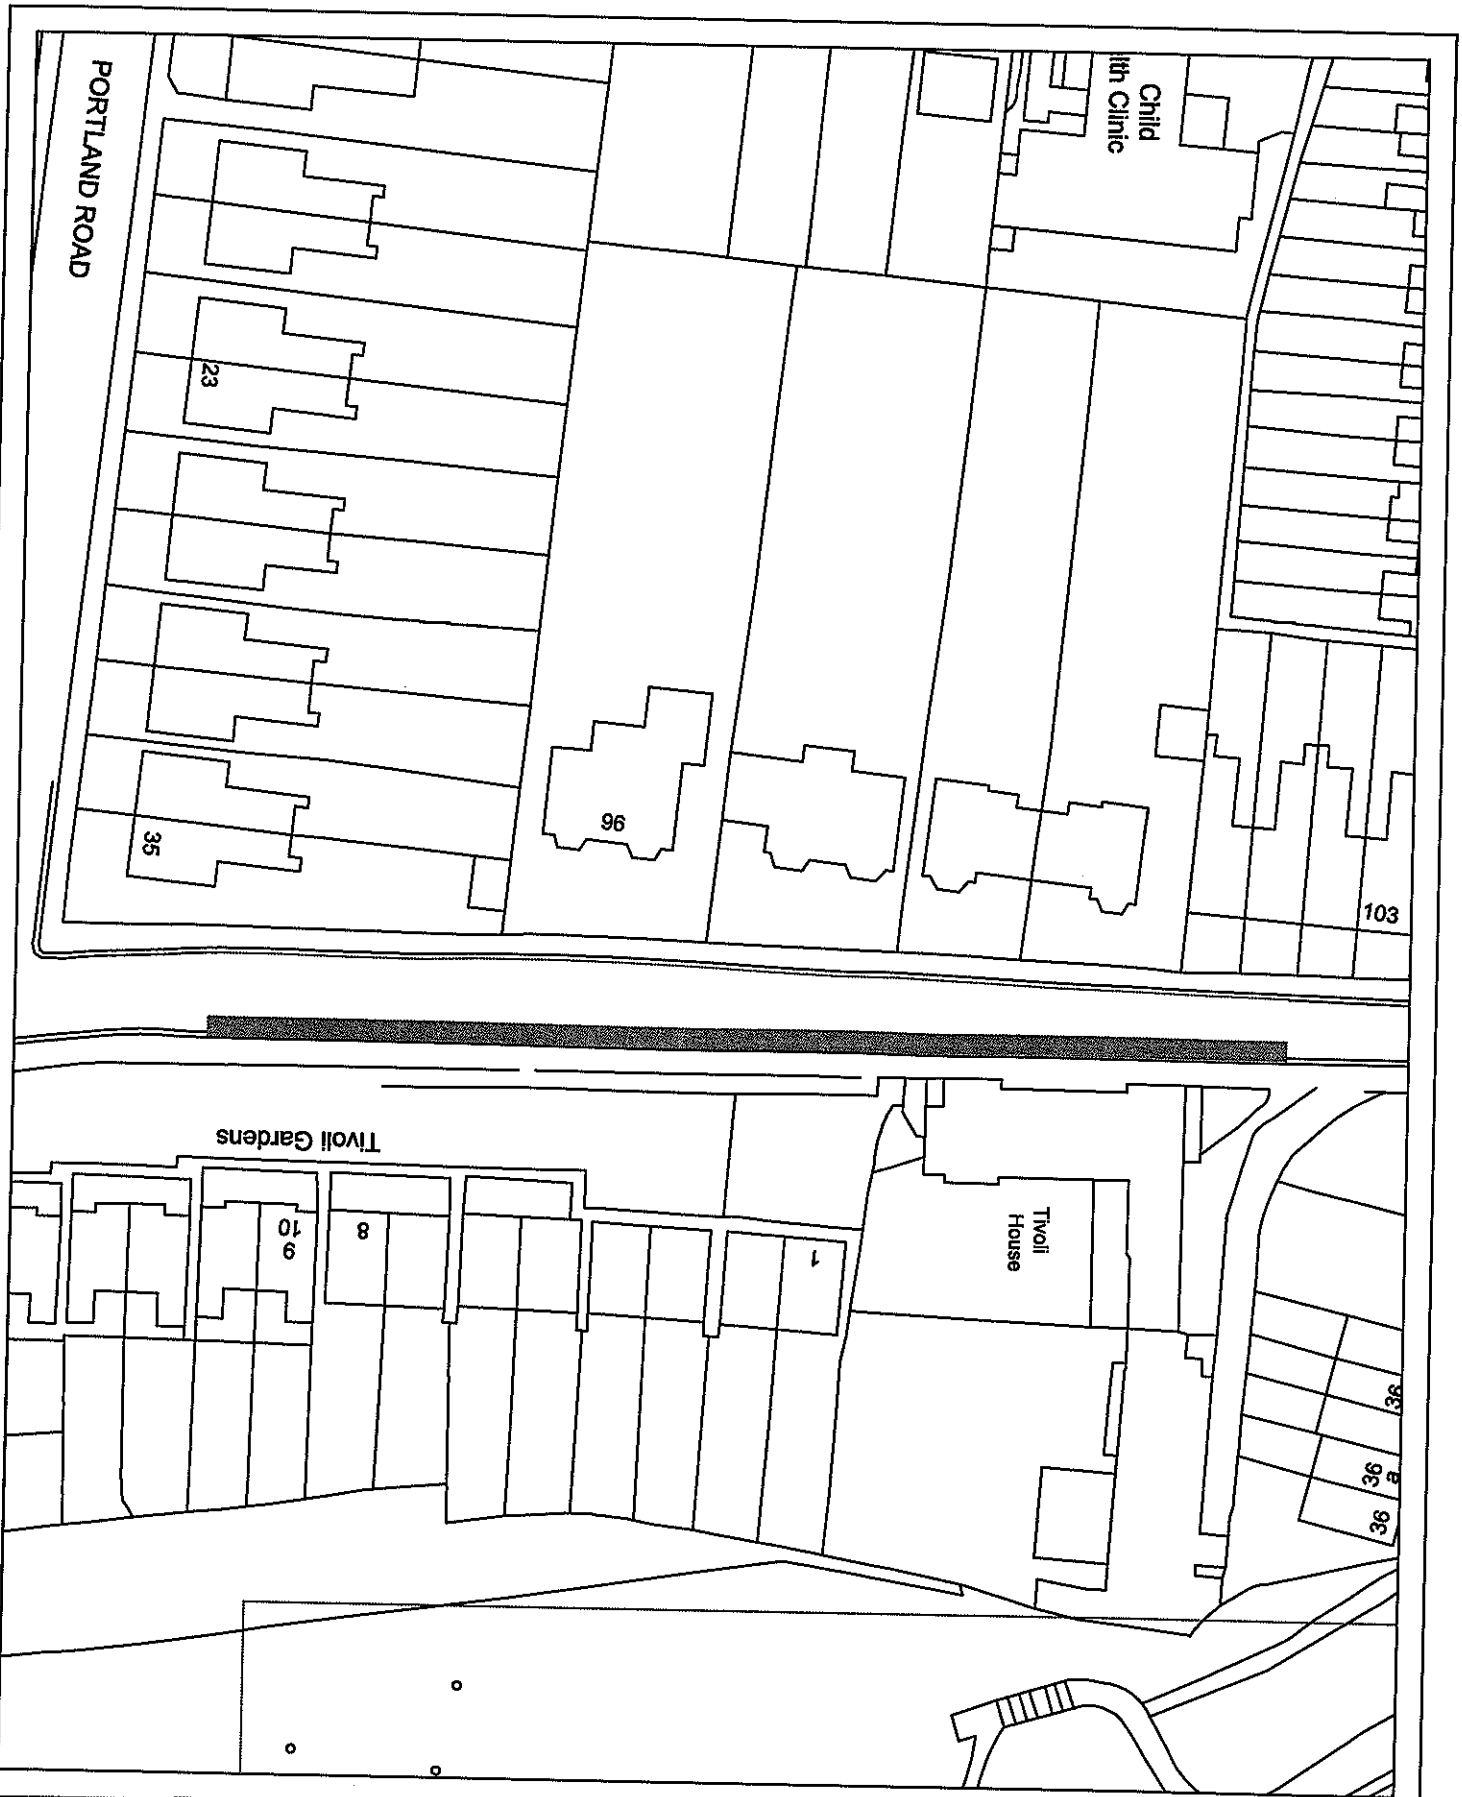

[illegible]

[illegible]