

**THE KENT COUNTY COUNCIL
(VARIOUS ROADS, GRAVESHAM)
(WAITING RESTRICTIONS AND STREET PARKING
PLACES) (CONSOLIDATION) ORDER 2021
(AMENDMENT No.18) ORDER 2024**

ROAD TRAFFIC REGULATION ORDER ACT 1984

The KENT COUNTY COUNCIL, acting as the Local Authority and in exercise of its powers under Sections 1, 2, 3, 4, 5, 19, 32, 35, 36, 45, 46, 47, 49, 53, 124 and Part IV of Schedule 9 to the Road Traffic Regulation Act 1984, the Traffic Management Act 2004, and all other enabling powers, after consultation with the Chief Officer of Police in accordance with Part III of Schedule 9 to the Act, hereby make the following order:-

1. This Order shall come into operation on 18th day of April 2025 and may be cited as "The Kent County Council (Various Roads, Gravesham) (Waiting Restrictions and Street Parking Places) (Consolidation) Order 2021 (Amendment No.18) Order 2024" ('this Order')
2. The Interpretation Act 1978 shall apply to this Order as it applies for the interpretation of an Act of Parliament.
3. Without prejudice to the validity of anything done or to any liability incurred in respect of any act or omission before the coming into operation of this Order, "The Kent County Council (Various Roads, Gravesham) (Waiting Restrictions and Street Parking Places) (Consolidation) Order 2021" ('the Order of 2021') shall have effect as though:

(a) Schedule 2 to the Order of 2021 is amended by the replacement or issue of the following Map Tile:

AB44 issue 0

GIVEN under the Common Seal of The Kent County Council

This 17th day of April 2025

THE COMMON SEAL OF THE
KENT COUNTY COUNCIL
was hereunto affixed
in the presence of: -


Authorised Signatory



P/17/04/2025/G/2286



MAP SCHEDULE LEGEND


Order Types

	Disabled Badge Holders Parking
	Entrance Markings (Mandatory)
	Limited Waiting
	Loading Place
	No Loading
	No Loading At Any Time
	No Stopping
	No Waiting
	NW1: No waiting Mon-Sat 8.30am-5.30pm
	NW2: No waiting Mon-Sat 8.30am-6.30pm
	NW3: No waiting Mon-Sat 8am-5.30pm
	NW4: No waiting Mon-Sat 8am-6pm
	No Waiting At Any Time
	No Waiting HGVs
	Other Bay
	Payment Parking Place

Pedestrian Zone (Static)

	Pedestrian Zone (Static)
	Permit Parking Area
	Permit Parking Place
	Prohibition of Verge Parking
	Restricted Zone
	Shared Use Parking Place
	Taxi Rank
Non-Order Types	
	Access Marking
	Advisory Bay
	Advisory Disabled Bay
	Box Junction
	Bus Stand
	Bus Stop
	Keep Clear Entrance Marking (Advisory)
	Pedestrian Crossing
	Unrestricted Bay

THE KENT COUNTY COUNCIL ON-STREET WAITING RESTRICTIONS AND STREET PARKING PLACES MAP SCHEDULES

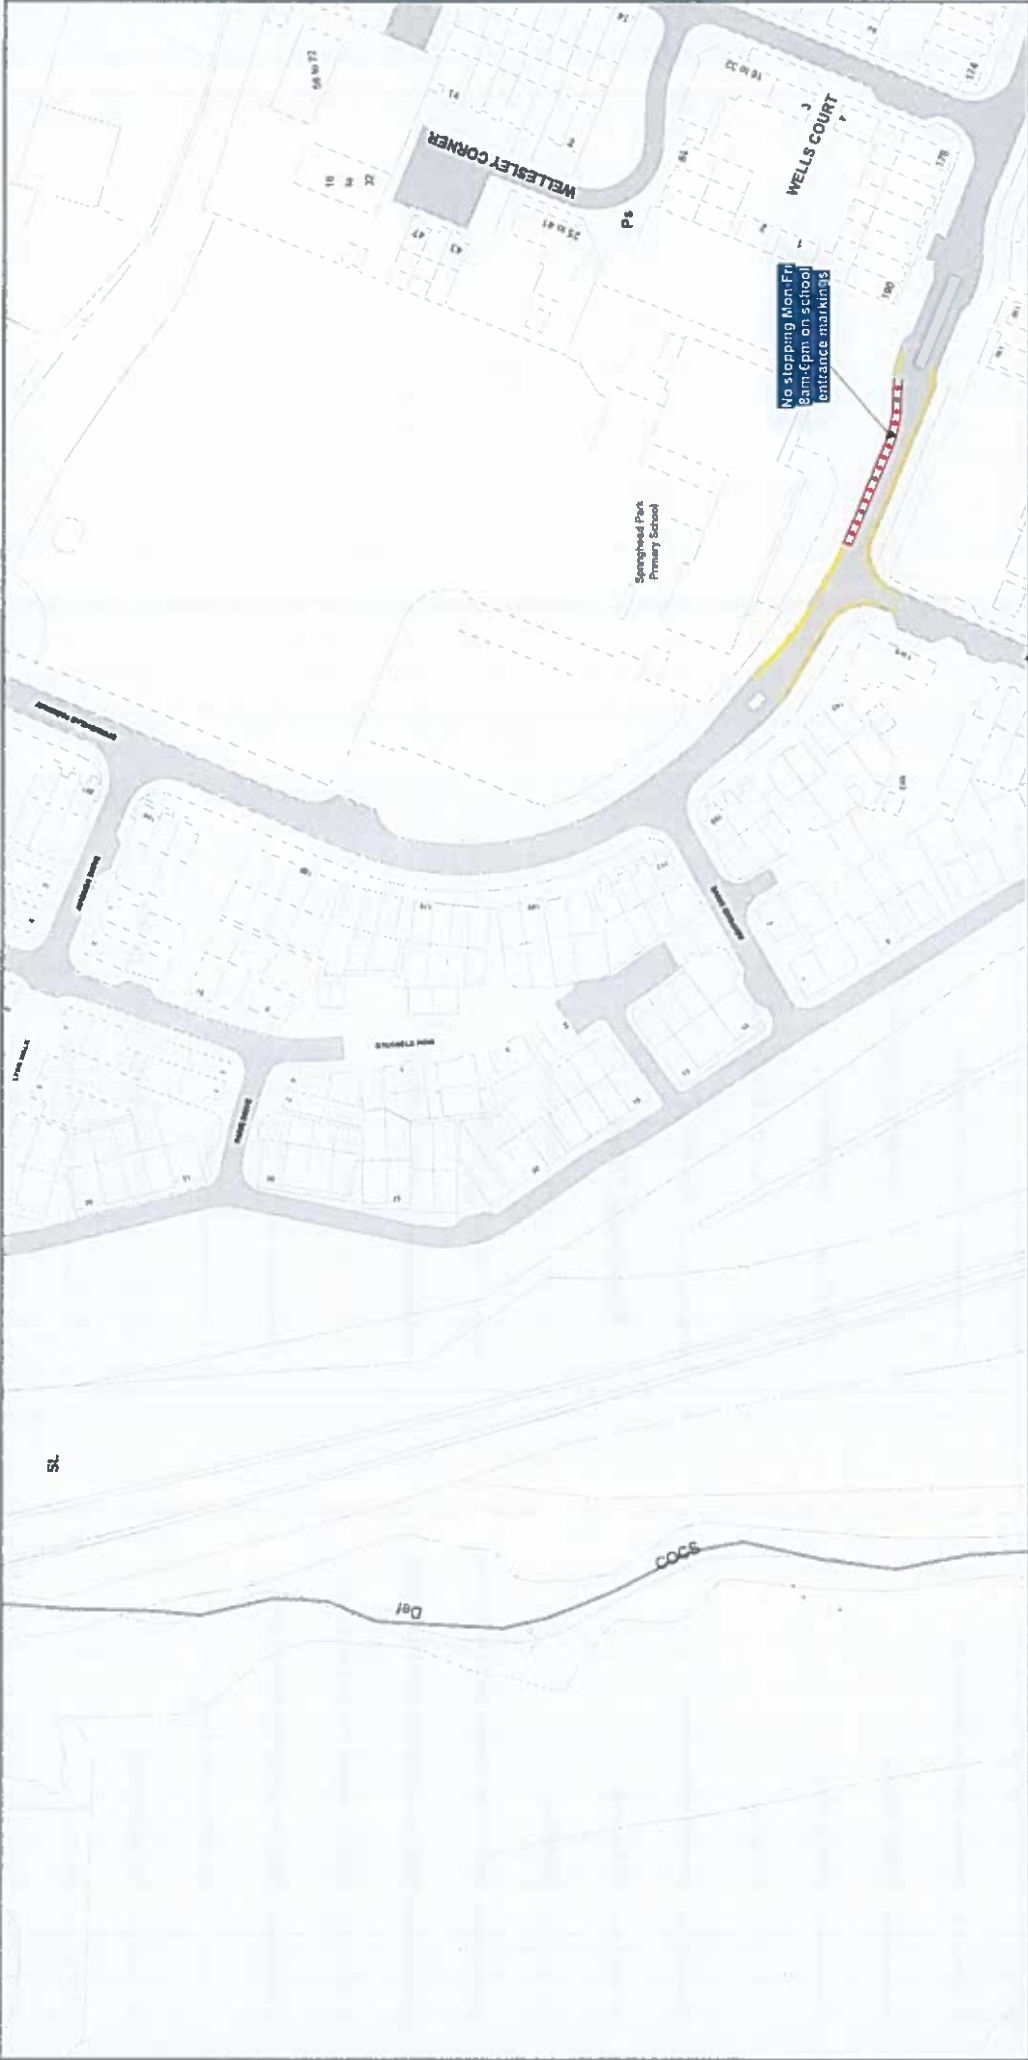

NOTE: SEE STATIC MAP SCHEDULE LEGEND FOR RESTRICTIONS DISPLAYED

SCALE - 1 : 1250 at A3 size

This map is reproduced from Ordnance Survey material with the permission of Ordnance Survey on behalf of the Controller of Her Majesty's Stationery Office © Crown Copyright. Unauthorised reproduction infringes Crown copyright and may lead to prosecution or civil proceedings. Kent County Council Licence No: 100019238 2025



Status: CONFIRMED

Tile Reference: Tile Ref: AB44

Sheet Revision Number: 0

Sheet Active From: 18/04/2025