

**GORCHYMYN CYNGOR GWYNEDD (GWAHARDD A CHYFYNGU AROS A
MANNAU PARCIO AR Y STRYD) (GORCHYMYN CYDGRYNHOI 2007)
GORCHYMYN AMRYWIO (RHIF 7 PENYGROES A TALYSARN) 2009**

Mae Cyngor Gwynedd (y cyfeirir ato wedi hyn fel "y Cyngor") trwy ymarfer ei bwerau o dan Ddeddf Rheoli Traffig y Ffyrdd 1984, fel y newidiwyd a phob pŵer galluogi arall ac ar ôl ymgynghori gyda Phrif Swyddog yr Heddlu yn unol â Rhan III o Atodlen 9 i Ddeddf 1984, drwy hyn yn gwneud y Gorchymyn a ganlyn:-

- 1.1 Daw'r Gorchymyn hwn i rym ar y dydd 1^{af} o Ragfyr Dwy Fil a Naw a gellir cyfeirio ato fel Gorchymyn Cyngor Gwynedd (Gwahardd a Chyfyngu Aros a Mannau Parcio ar y Stryd) (Gorchymyn Cydgrynhoi 2007) Gorchymyn Amrywio (Rhif 7 Penygroes a Talysarn) 2009.
- 1.2 Yn y Gorchymyn hwn mae'r ymadrodd "Gorchymyn 2007" yn golygu Gorchymyn Cyngor Gwynedd (Gwahardd a Chyfyngu Aros a Mannau Parcio ar y Stryd) Gorchymyn Cydgrynhoi 2007 fel ei diwygiwyd.
2. Bydd Gorchymyn 2007 a'r effaith fel pe byddai'r Cynlluniau sy'n atodol i'r Gorchymyn hwn yn lle'r Cynlluniau hynny oedd â'r un Adran Côd Ardal yng Ngorchymyn 2007.
3. Yn yr holl agweddau eraill cadarnheir Gorchymyn 2007.

RHODDWDYD o dan Sêl Gyffredin Cyngor Gwynedd ar y 6^{ect} dydd o Dachwedd Dwy Fil a Naw.

**THE GWYNEDD COUNCIL (PROHIBITION AND RESTRICTION OF WAITING
AND STREET PARKING PLACES) (CONSOLIDATION ORDER 2007)
VARIATION ORDER (NO. 7 PENYGROES AND TALYSARN) 2009**

Gwynedd Council (hereinafter referred to as "the Council") in exercise of the powers conferred by the Road Traffic Regulation Act 1984, as amended and of all other powers them enabling and after consultation with the Chief Officer of Police in accordance with Part III of Schedule 9 to the Road Traffic Regulation Act 1994 hereby makes the following Order:-


- 1.1 This Order shall come into operation on the 1st day of December Two Thousand and Nine and may be cited as the Gwynedd Council (Prohibition and Restriction of Waiting and Street Parking Places) (Consolidation Order 2007) Variation Order (No. 7 Penygroes and Talysarn) 2009.
- 1.2 In this Order the expression "the 2007 Order" means the Gwynedd Council (Prohibition and Restriction of Waiting and Street Parking Places) Consolidation Order 2007 as varied.
2. The 2007 Order shall have effect as though the Plans attached to this Order replaced those Plans bearing the same Section Area Code in the 2007 Order.
3. In all other respects the 2007 Order is confirmed.

GIVEN under the Common Seal of Gwynedd Council the 6th day of November Two Thousand and Nine.

LLOFNODWYD FEL)
GWEITHRED trwy osod **SÊL**)
GYFFREDIN CYNGOR)
GWYNEDD ym mhresenoldeb:-)

EXECUTED AS A DEED by)
affixing **THE COMMON SEAL**)
of **GWYNEDD COUNCIL**)
in the presence of:)





Llofnodwr Awdurdodedig
Authorised Signatory

CÔD ARDAL: BV88
AREA CODE: BV88

RHIF ADOLYGIAD Y DDALEN -2
SHEET REVISION NUMBER - 2

DALEN YN WEITHREDOL O -
SHEET ACTIVE FROM -

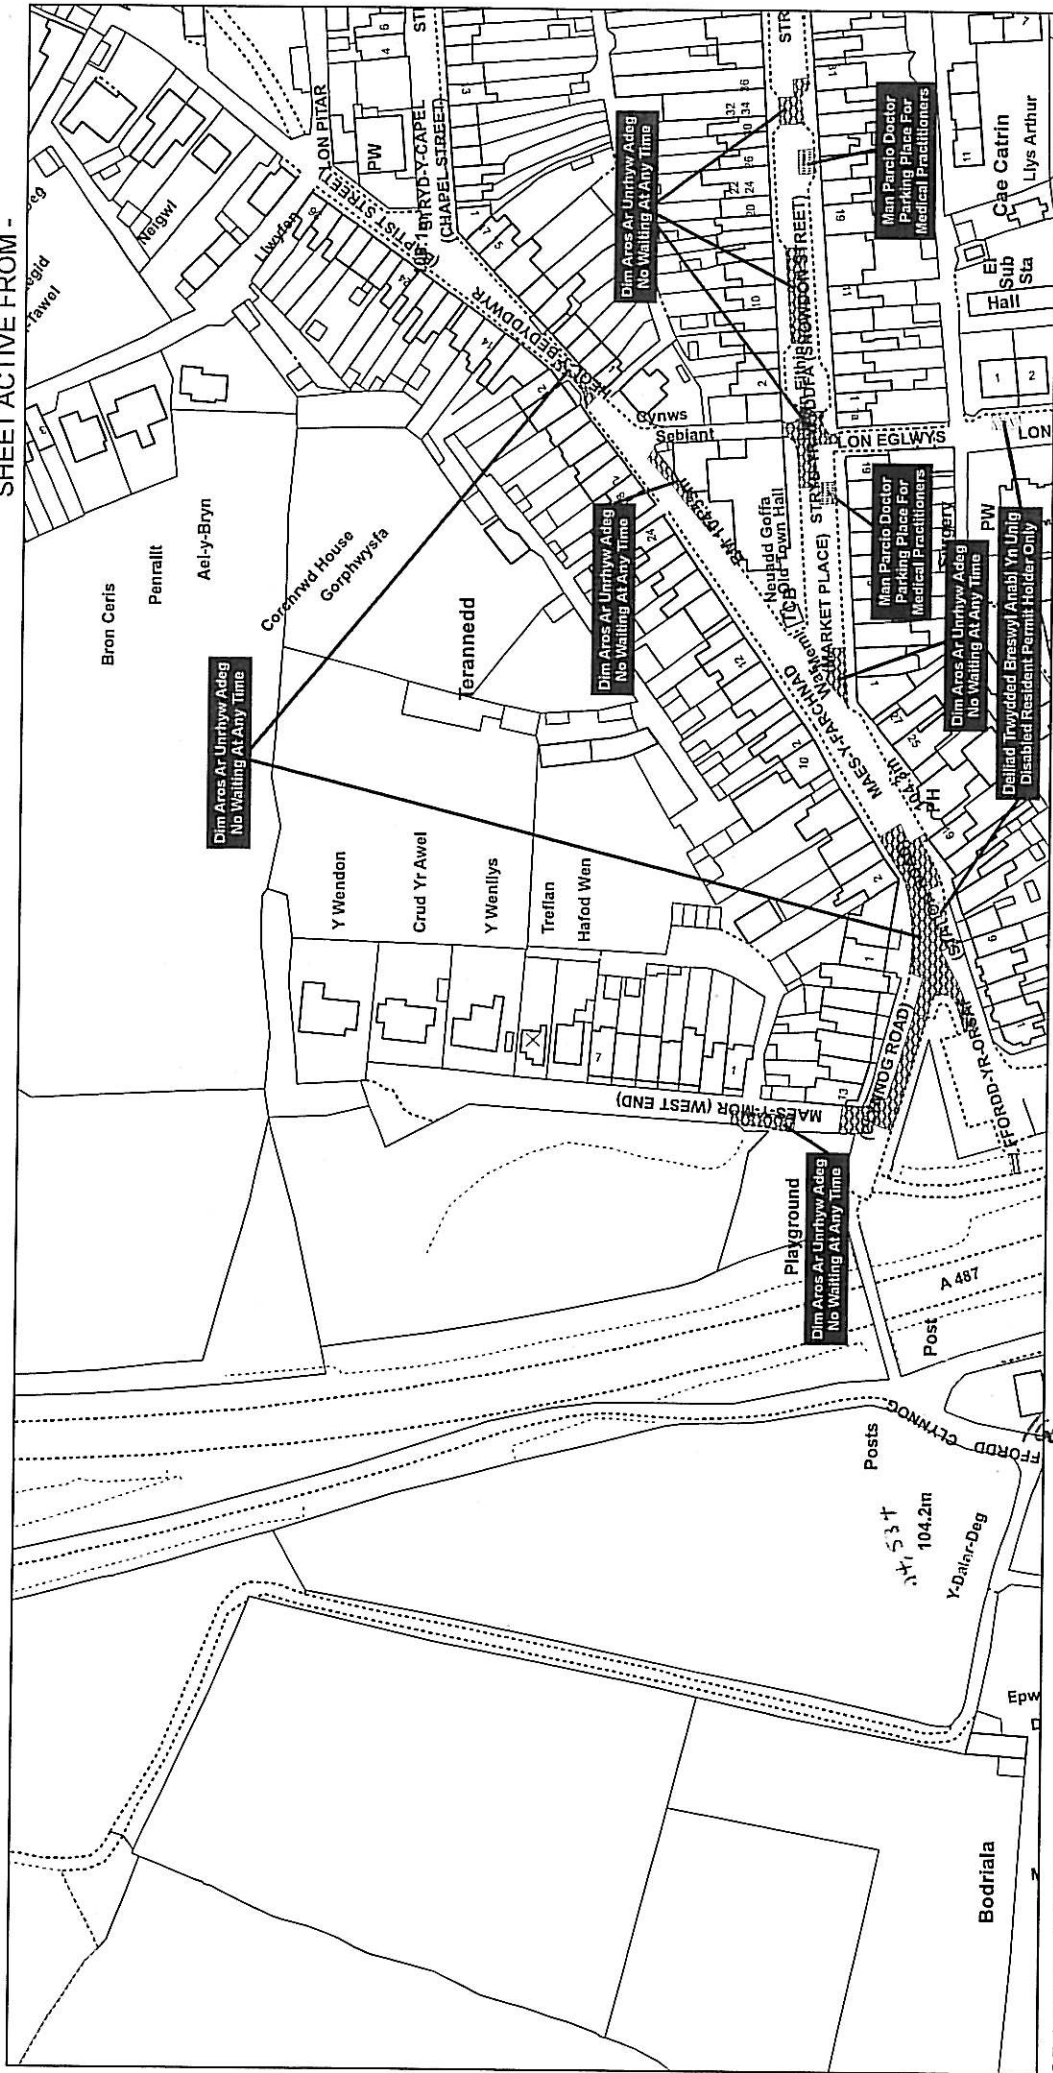

GRADDFA - 1:1250
SCALE - 1:1250
Gorchymun Cyngor Gwynedd
(Gwahardd a Chyfyngu Aros
A Mannau Parcio ar Y Stryd)
(Gorchymyn Cydgrynhoi 2007) Gorchymyn Amrywio (Rhif 14 Penygroes a Talsarn) 2009
The Gwynedd Council (Prohibition and Restriction of Waiting
and Street Parking Places) (Consolidation Order 2007)
Variation Order (No 14 Penygroes & Talsarn) 2009



Cyngor Gwynedd
Cyfrannwr yr Amgylchedd
Pennaeth Gwasanaeth (Cynllunio a Thrafnidiaeth)
Swyddfa'r Cyngor
Caernarfon
Gwynedd LL55 1SH

Gwynedd Council
Environment Directorate
Head of Service (Planning and Transportation)
Council Offices
Caernarfon
Gwynedd LL55 1SH


Cynhyrchwyd o fapiau 1:1250 yr Arolwg Ordnans gyda chaniatâd Rheolwr Gwasg El Mawrhydi © Hawlfraint y Goron
 Trwydded Rhif 100023387 2007. Mae aifonyrchu diawdurdod yn torri Hawlfraint y Goron a gall arwain at erlyniad nou achos sifil.
 Produced from Ordnance Survey 1:1250 mapping with permission of the Controller of Her Majesty's Stationery Office © Crown Copyright
 Licence No. 100023387 2007. Unauthorised reproduction infringes Crown Copyright and may lead to prosecution or civil proceedings.



CÔD ARDAL: BW87
AREA CODE: BW87

RHIF ADOLYGIAD Y DDALLEN -2
SHEET REVISION NUMBER - 2

DALEN YN WEITHREDOL O -
SHEET ACTIVE FROM -

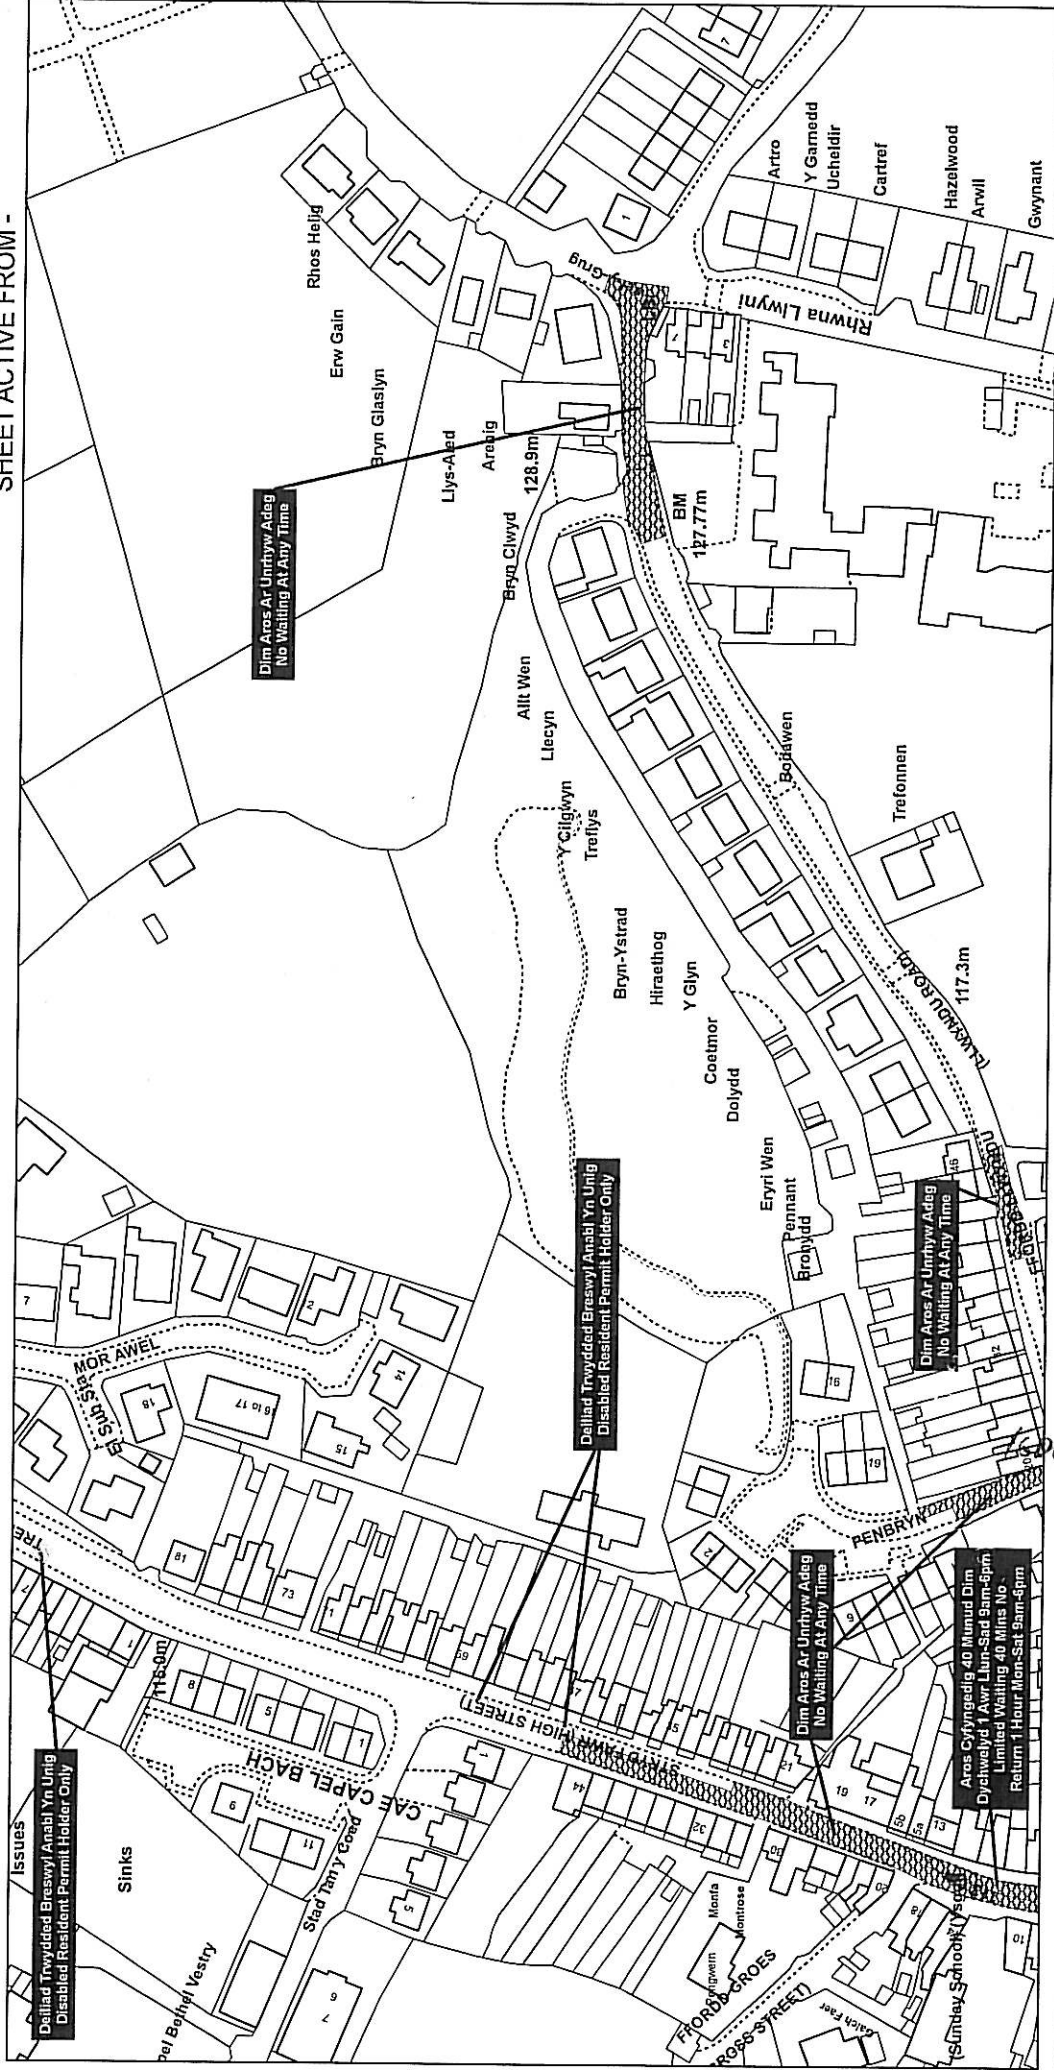


GRADDDFA - 1:1250
SCALE - 1:1250
Gorchymun Cyngor Gwynedd
(Gwahardd a Chyfyngu Aros
A Mannau Parcio ar Y Stryd)
(Gorchymun Cydgyrnhoi 2007) Gorchymun Amrywio (Rhif 14 Penrygroes a Talsarn) 2009
The Gwynedd Council (Prohibition and Restriction of Waiting
and Street Parking Places) (Consolidation Order 2007)
Variation Order (No 14 Penrygroes & Talsarn) 2009




Cyngor Gwynedd
Cyfadrann yr Amgylchedd
Pennaeth Gwasanaeth (Cynllunio a Thrafnidiaeth)
Swyddfa'r Cyngor
Caernarfon
Gwynedd LL55 1SH

Gwynedd Council
Environment Directorate
Head of Service (Planning and Transportation)
Council Offices
Caernarfon
Gwynedd LL55 1SH

Cynhyrwyd o fapiau 1:1250 yr Arolwg Ordnans gyda chaniatâd Rheolwr Gwasg Eri Nawrhyddl © Hawffraint y Goron
 Trwydded Rhif 100023387 2007. Mae atgynhyrchu diawdurdod yn torri Hawffraint y Goron a gall arwain at erlyniad neu achos sifil.
 Produced from Ordnance Survey 1:1250 mapping with permission of the Controller of Her Majesty's Stationery Office © Crown Copyright
 Licence No. 100023387 2007. Unauthorised reproduction infringes Crown Copyright and may lead to prosecution or civil proceedings.

 

CÓD ARDAL: BW88
AREA CODE: BW88

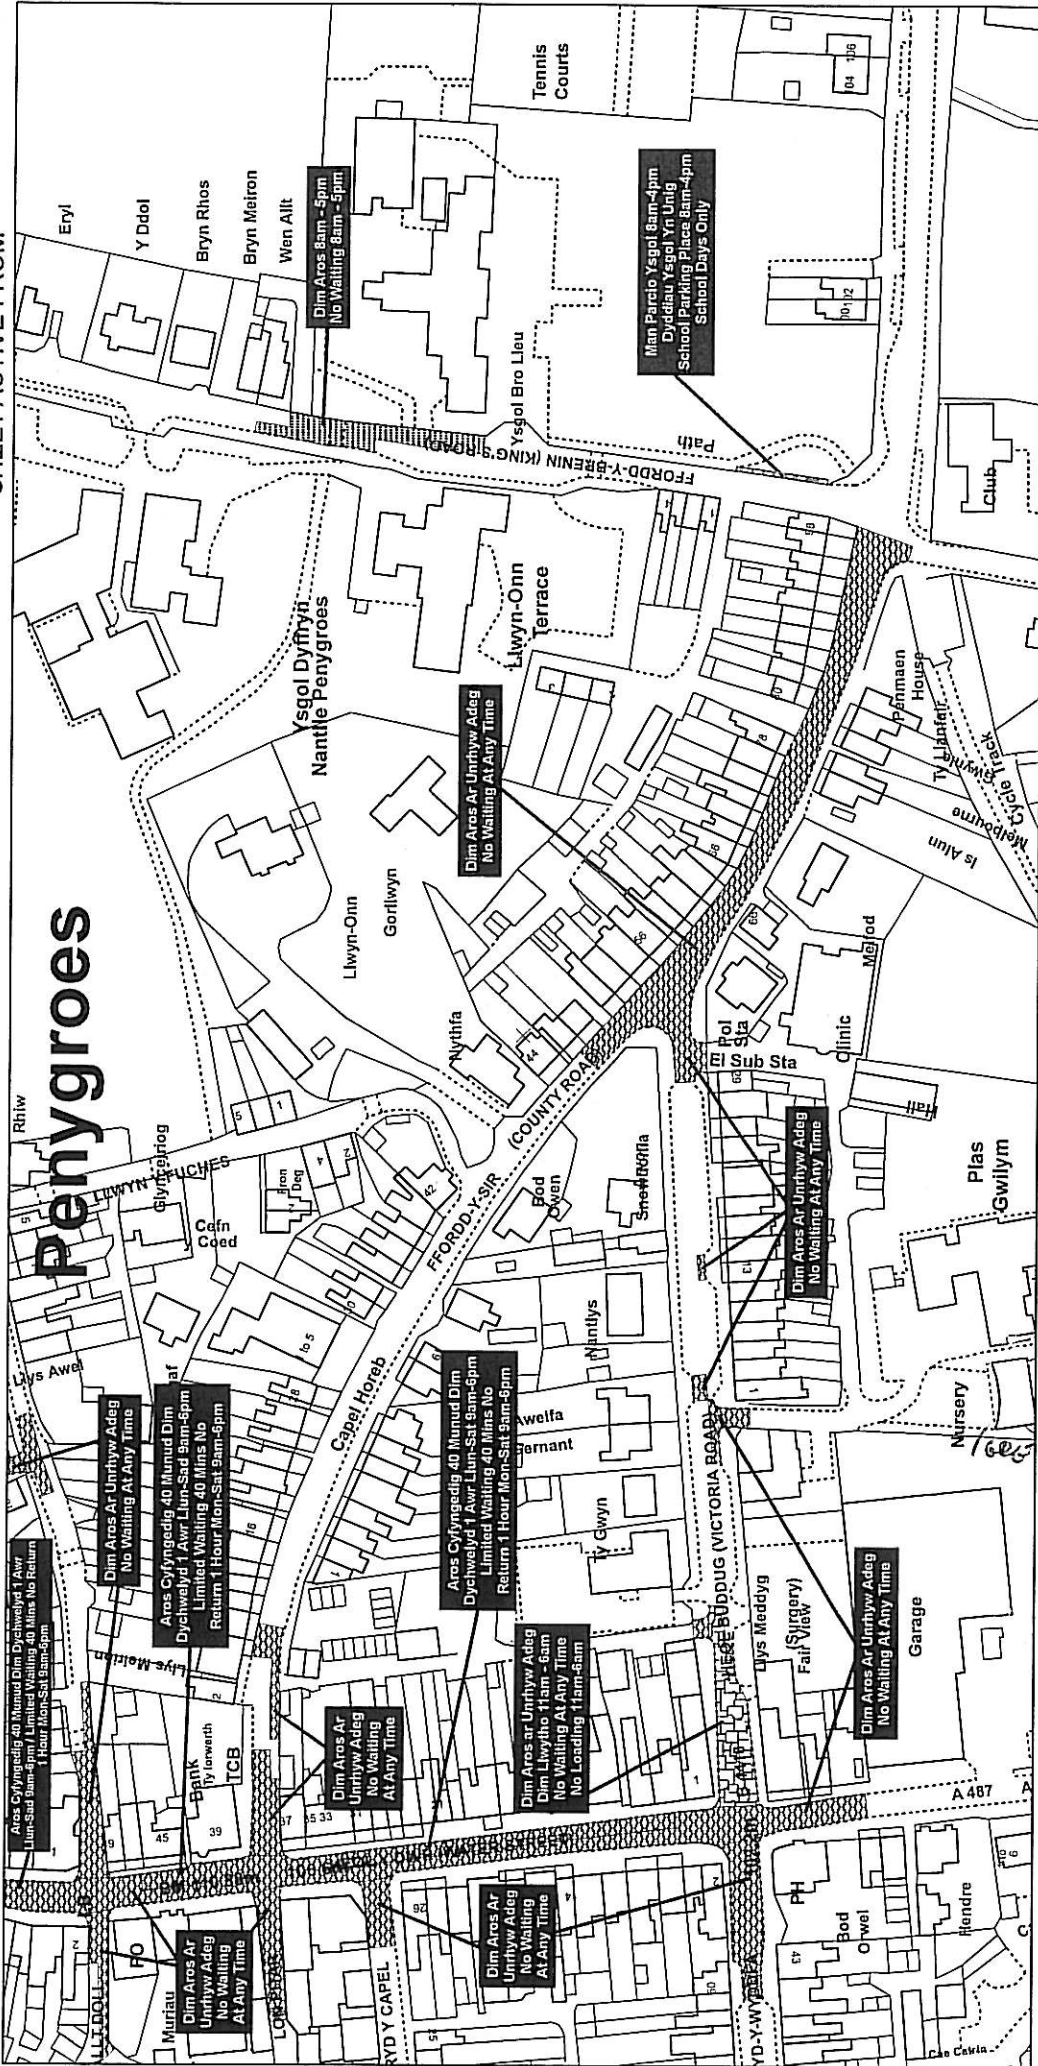

GRADDFA - 1:1250

SCALE - 1:1250

Gorchymun Cyngor Gwynedd
(Gwahardd a Chyfyngu Aros
A Mannau Parcio ar Y Stryd)

(Gorchymyn Cydgyrnhoi 2007) Gorchymyn Amrywio (Rhif 14 Penygroes a Talsarn) 2009

The Gwynedd Council (Prohibition and Restriction of Waiting
and Street Parking Places) (Consolidation Order 2007)

Variation Order (No 14 Penygroes & Talsarn) 2009



Cyngor Gwynedd
Cyfrannwr yr Amgylchedd
Pennaeth Gwasanaeth (Cynllunio a Thraffidiaeth)
Swyddfa'r Cyngor
Caernarfon
Gwynedd LL55 1SH


Gwynedd Council
Environment Directorate
Head of Service (Planning and Transportation)
Council Offices
Caernarfon
Gwynedd LL55 1SH



CÔD ARDAL: BZ88
AREA CODE: BZ88

RHIF ADOLYGIAD Y DDALEN -2
SHEET REVISION NUMBER - 2

DALEN YN WEITHREDOL O -
SHEET ACTIVE FROM -

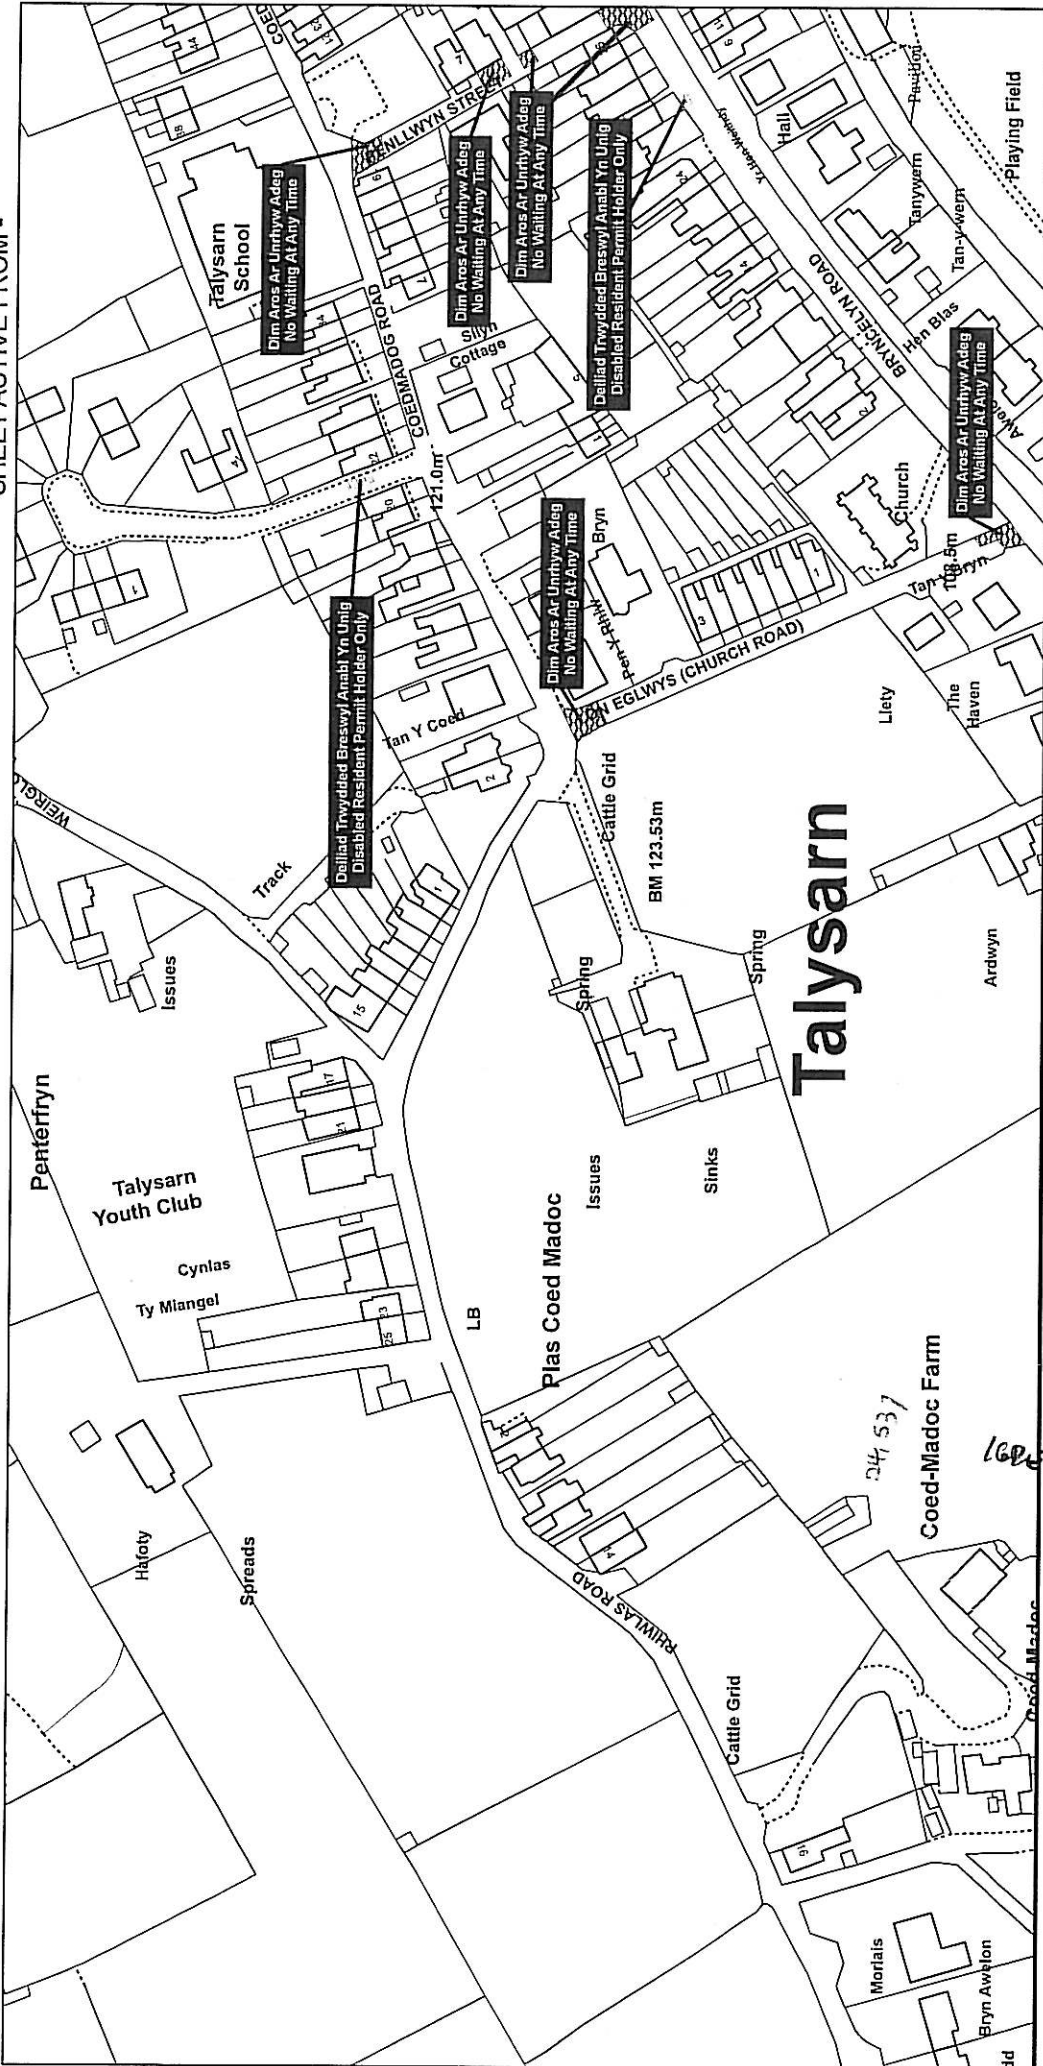

Talysarn

GRADDFA - 1:1250
SCALE - 1:1250
Gorchymun Cyngor Gwynedd
(Gwahardd a Chyfyngu Aros
A Mannau Parcio ar Y Stryd)
(Gorchymun Cydgyrnhoi 2007) Gorchymun Amrywio (Rhif 14 Penygroes a Talysarn) 2009



Cyngor Gwynedd
Cyfdran yr Amgylchedd
Pennaeth Gwasanaeth (Cynllunio a Thrafnidiaeth)
Swyddfa'r Cyngor
Caernarfon
Gwynedd LL55 1SH

Gwynedd Council
Environment Directorate
Head of Service (Planning and Transportation)
Council Offices
Caernarfon
Gwynedd LL55 1SH

The Gwynedd Council (Prohibition and Restriction of Waiting and Street Parking Places) (Consolidation Order 2007) Variation Order (No 14 Penygroes and Talysarn) 2009


Cynhyrchwyd o fapiau 1:1250 yr Arolwg Ordnans gyda chaniatâd Rheolwr Gwasg El Masurhdy © Hawffrwynt y Goron Trwydded Rhif 100023387 2007. Mae atgynhyrchu diawdodod yn torri Hawffrwynt y Goron a gall arwain at erlynydd neu achos sifil. Produced from Ordnance Survey 1:1250 mapping with permission of the Controller of Her Majesty's Stationery Office © Crown Copyright Licence No. 100023387 2007. Unauthorised reproduction infringes Crown Copyright and may lead to prosecution or civil proceedings.



RHIF ADOLYGIAD Y DDALLEN -2
SHEET REVISION NUMBER - 2

DALEN YN WEITHREDOL O -
SHEET ACTIVE FROM -

CÔD ARDAL: CA88
AREA CODE: CA88

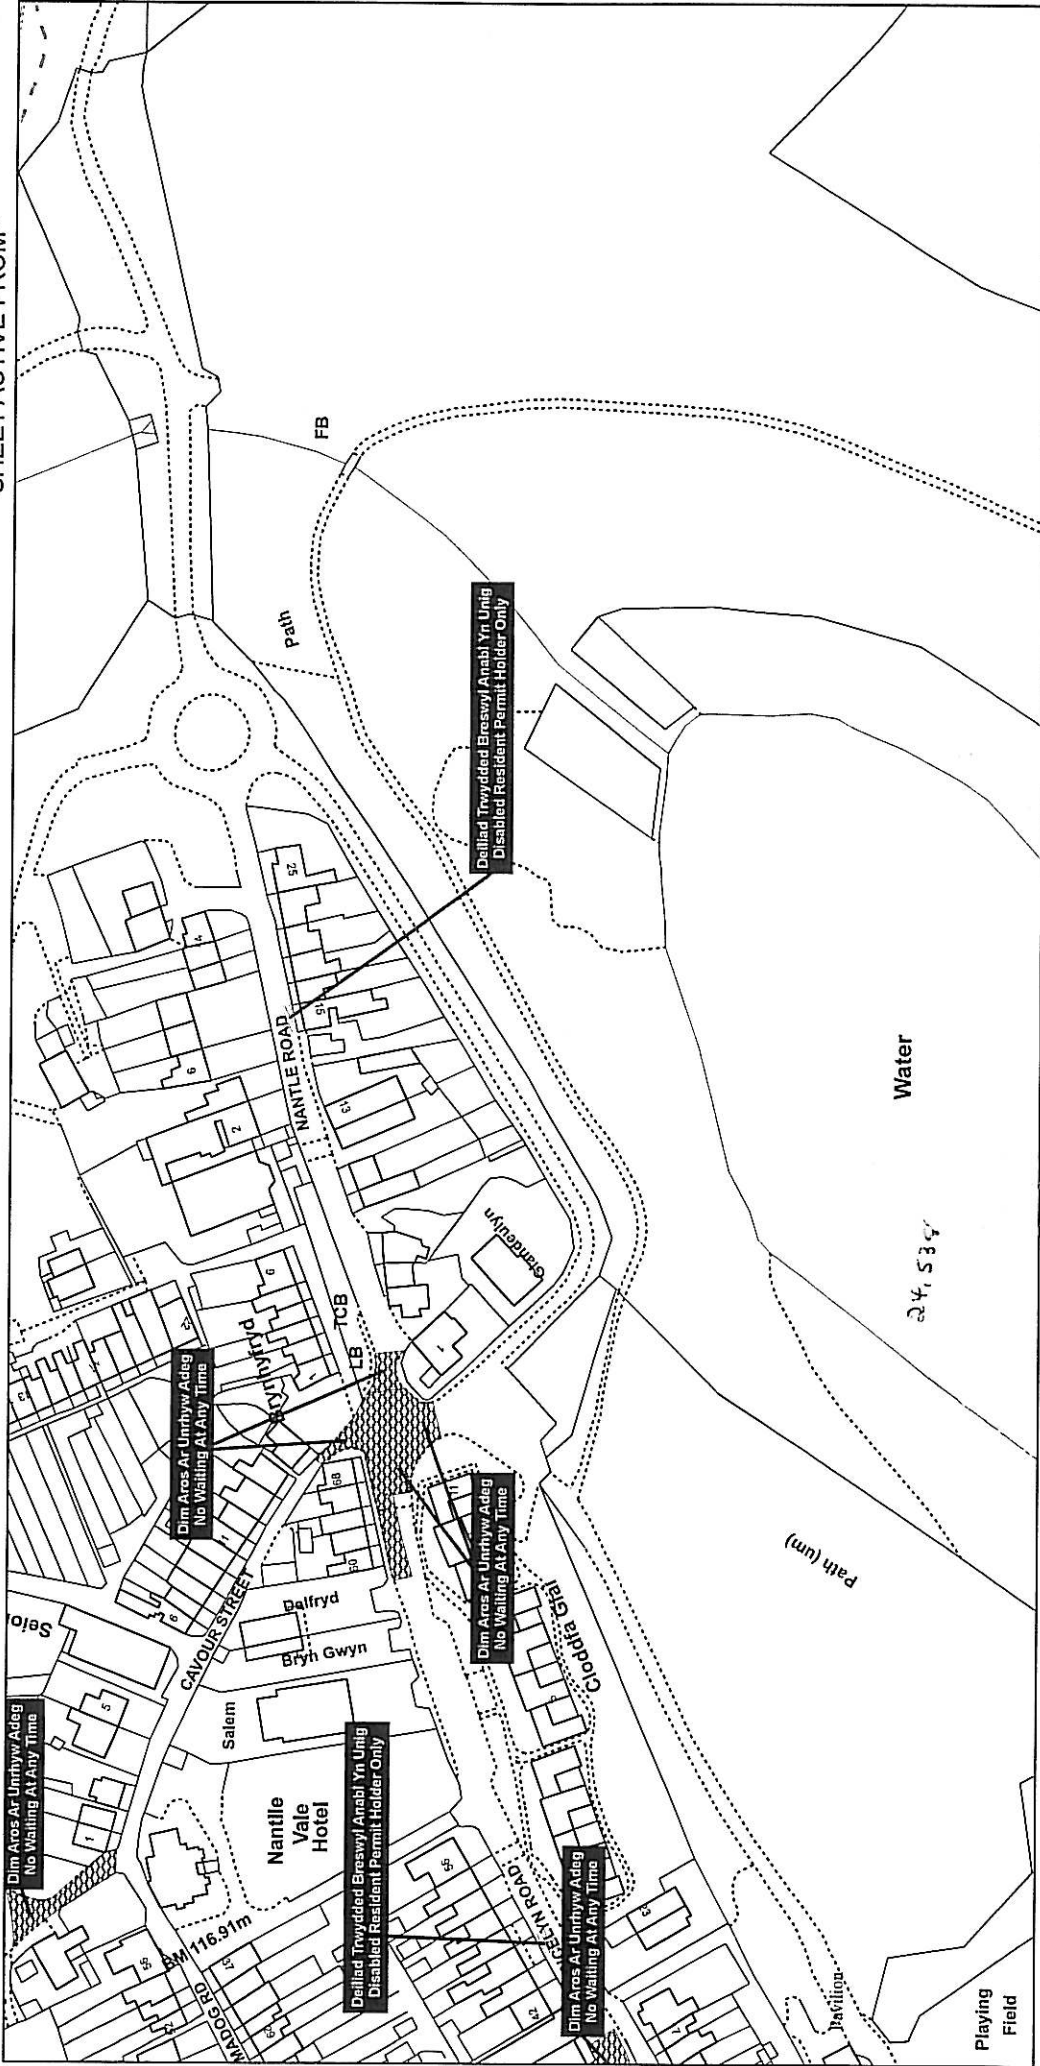

GRADDFA - 1:1250
SCALE - 1:1250
Gorchymun Cyngor Gwynedd
(Gwahardd a Chyfyngu Aros
A Mannau Parcio ar Y Stryd)
(Gorchymun Cydgrynhoi 2007) Gorchymun Amrywio (Rhif 14 Penygroes a Talysarn) 2009



Cyngor Gwynedd
Cydran yr Amgylchedd
Pennaeth Gwasanaeth (Cynllunio a Thrafnidiaeth)
Swyddfa'r Cyngor
Caernarfon
Gwynedd LL55 1SH

Gwynedd Council
Environment Directorate
Head of Service (Planning and Transportation)
Council Offices
Caernarfon
Gwynedd LL55 1SH

Cynhyrwyd o fapiau 1:1250 yr Arolwg Ordnans gyda chaniatâd Rheolwr Gwasg El Mawrtydi © Hawlfraint y Goron
Trwydded Rhif 100023387 2007. Mae atgynhyrchu dlawdurdod yn ferri Hawlfraint y Goron a gall arwain at enfyriad neu achos siffl.
Produced from Ordnance Survey 1:1250 mapping with permission of the Controller of Her Majesty's Stationery Office © Crown Copyright
Licence No. 100023387 2007. Unauthorised reproduction infringes Crown Copyright and may lead to prosecution or civil proceedings.

The Gwynedd Council (Prohibition and Restriction of Waiting
and Street Parking Places) (Consolidation Order 2007) Variation Order (No 14 Penygroes and Talysarn) 2009





DYDDIEDIG/DATED 6/11/ 2009

GORCHYMYN CYNGOR GWYNEDD (GWAHARDD A CHYFYNGU AROS A
MANNAU PARCIO AR Y STRYD) (GORCHYMYN CYDGRYNHOI 2007)
GORCHYMYN AMRYWIO (RHIF 7 PENYGROES A TALYSARN) 2009

THE GWYNEDD COUNCIL (PROHIBITION AND RESTRICTION OF WAITING
AND STREET PARKING PLACES) (CONSOLIDATION ORDER 2007)
VARIATION ORDER (NO 7 PENYGROES AND TALYSARN) 2009

Cyf./Ref: CAT-1194 GT

Dilys A Phillips,
Pennaeth Democratiaeth a Chyfreithiol/
Head of Democracy and Legal
Cyngor Gwynedd/Gwynedd Council,
Swyddfa'r Cyngor/Council Offices
Stryd y Jêl/Shirehall Street,
CAERNARFON,
Gwynedd,
LL55 1SH