

**GORCHYMYN CYNGOR GWYNEDD (GWAHARDD A CHYFYNGU AROS A
MANNAU PARCIO AR Y STRYD) (GORCHYMYN CYDGRYNHOI 2007)
GORCHYMYN AMRYWIO (RHIF 8 HARLECH) 2010**

Mae Cyngor Gwynedd (y cyfeirir ato wedi hyn fel "y Cyngor") trwy ymarfer ei bwerau o dan Ddeddf Rheoli Traffig y Ffyrdd 1984, fel y newidiwyd a phob pŵer galluogi arall ac ar ôl ymgynghori gyda Phrif Swyddog yr Heddlu yn unol â Rhan III o Atodlen 9 i Ddeddf 1984, drwy hyn yn gwneud y Gorchymyn a ganlyn:-

- 1.1 Daw'r Gorchymyn hwn i rym ar y 7^{fed} dydd o Fehefin Dwy Fil a Deg a gellir cyfeirio ato fel Gorchymyn Cyngor Gwynedd (Gwahardd a Chyfyngu Aros a Mannau Parcio ar y Stryd) (Gorchymyn Cydgrynhai 2007) Gorchymyn Amrywio (Rhif 8 Harlech) 2010
 - 1.2 Yn y Gorchymyn hwn mae'r ymadrodd "Gorchymyn 2007" yn golygu Gorchymyn Cyngor Gwynedd (Gwahardd a Chyfyngu Aros a Mannau Parcio ar y Stryd) Gorchymyn Cydgrynhai 2007 fel ei diwygiwyd.
 2. Bydd Gorchymyn 2007 a'r effaith fel pe byddai'r Cynlluniau sy'n atodol i'r Gorchymyn hwn yn lle'r Cynlluniau hynny oedd â'r un Adran Côd Ardal yng Ngorchymyn 2007.
 3. Yn yr holl agweddau eraill cadarnheir Gorchymyn 2007.
- RHODDWYD** o dan Sêl Gyffredin Cyngor Gwynedd ar yr 25^{ed} dydd o Fai Dwy Fil a Deg.

**THE GWYNEDD COUNCIL (PROHIBITION AND RESTRICTION OF WAITING
AND STREET PARKING PLACES) (CONSOLIDATION ORDER 2007)
VARIATION ORDER (NO.8 HARLECH) 2010**


Gwynedd Council (hereinafter referred to as "the Council") in exercise of the powers conferred by the Road Traffic Regulation Act 1984, as amended and of all other powers then enabling and after consultation with the Chief Officer of Police in accordance with Part III of Schedule 9 to the Road Traffic Regulation Act 1994 hereby makes the following Order:-

- 1.1 This Order shall come into operation on the 7th day of June Two Thousand and Ten and may be cited as the Gwynedd Council (Prohibition and Restriction of Waiting and Street Parking Places) (Consolidation Order 2007) Variation Order (No.8 Harlech) 2010
- 1.2 In this Order the expression "the 2007 Order" means the Gwynedd Council (Prohibition and Restriction of Waiting and Street Parking Places) Consolidation Order 2007 as varied.
2. The 2007 Order shall have effect as though the Plans attached to this Order replaced those Plans bearing the same Section Area Code in the 2007 Order.
3. In all other respects the 2007 Order is confirmed.

GIVEN under the Common Seal of Gwynedd Council the 25th day of May Two Thousand and Ten.

LLOFNODWYD FEL)
GWEITHRED trwy osod **SÊL**)
GYFFREDIN CYNGOR)
GWYNEDD ym mhresenoldeb:-)

EXECUTED AS A DEED by)
affixing **THE COMMON SEAL**)
of **GWYNEDD COUNCIL**)
in the presence of:)

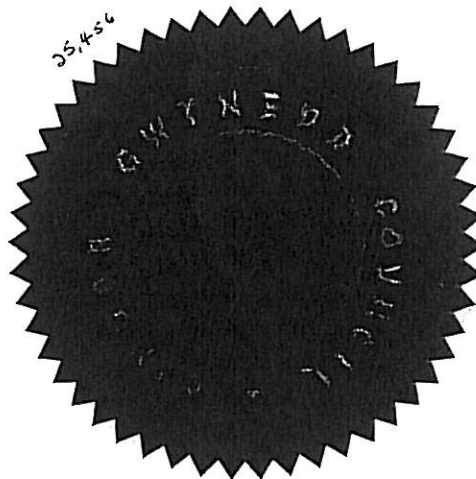


Llofnodwr Awdurdodedig
Authorised Signatory

CÔD ARDAL: CS176
AREA CODE: CS176

RHIF ADOLYGIAD Y DDALEN -2
SHEET REVISION NUMBER - 2

DALEN YN WEITHREDOL O -
SHEET ACTIVE FROM -

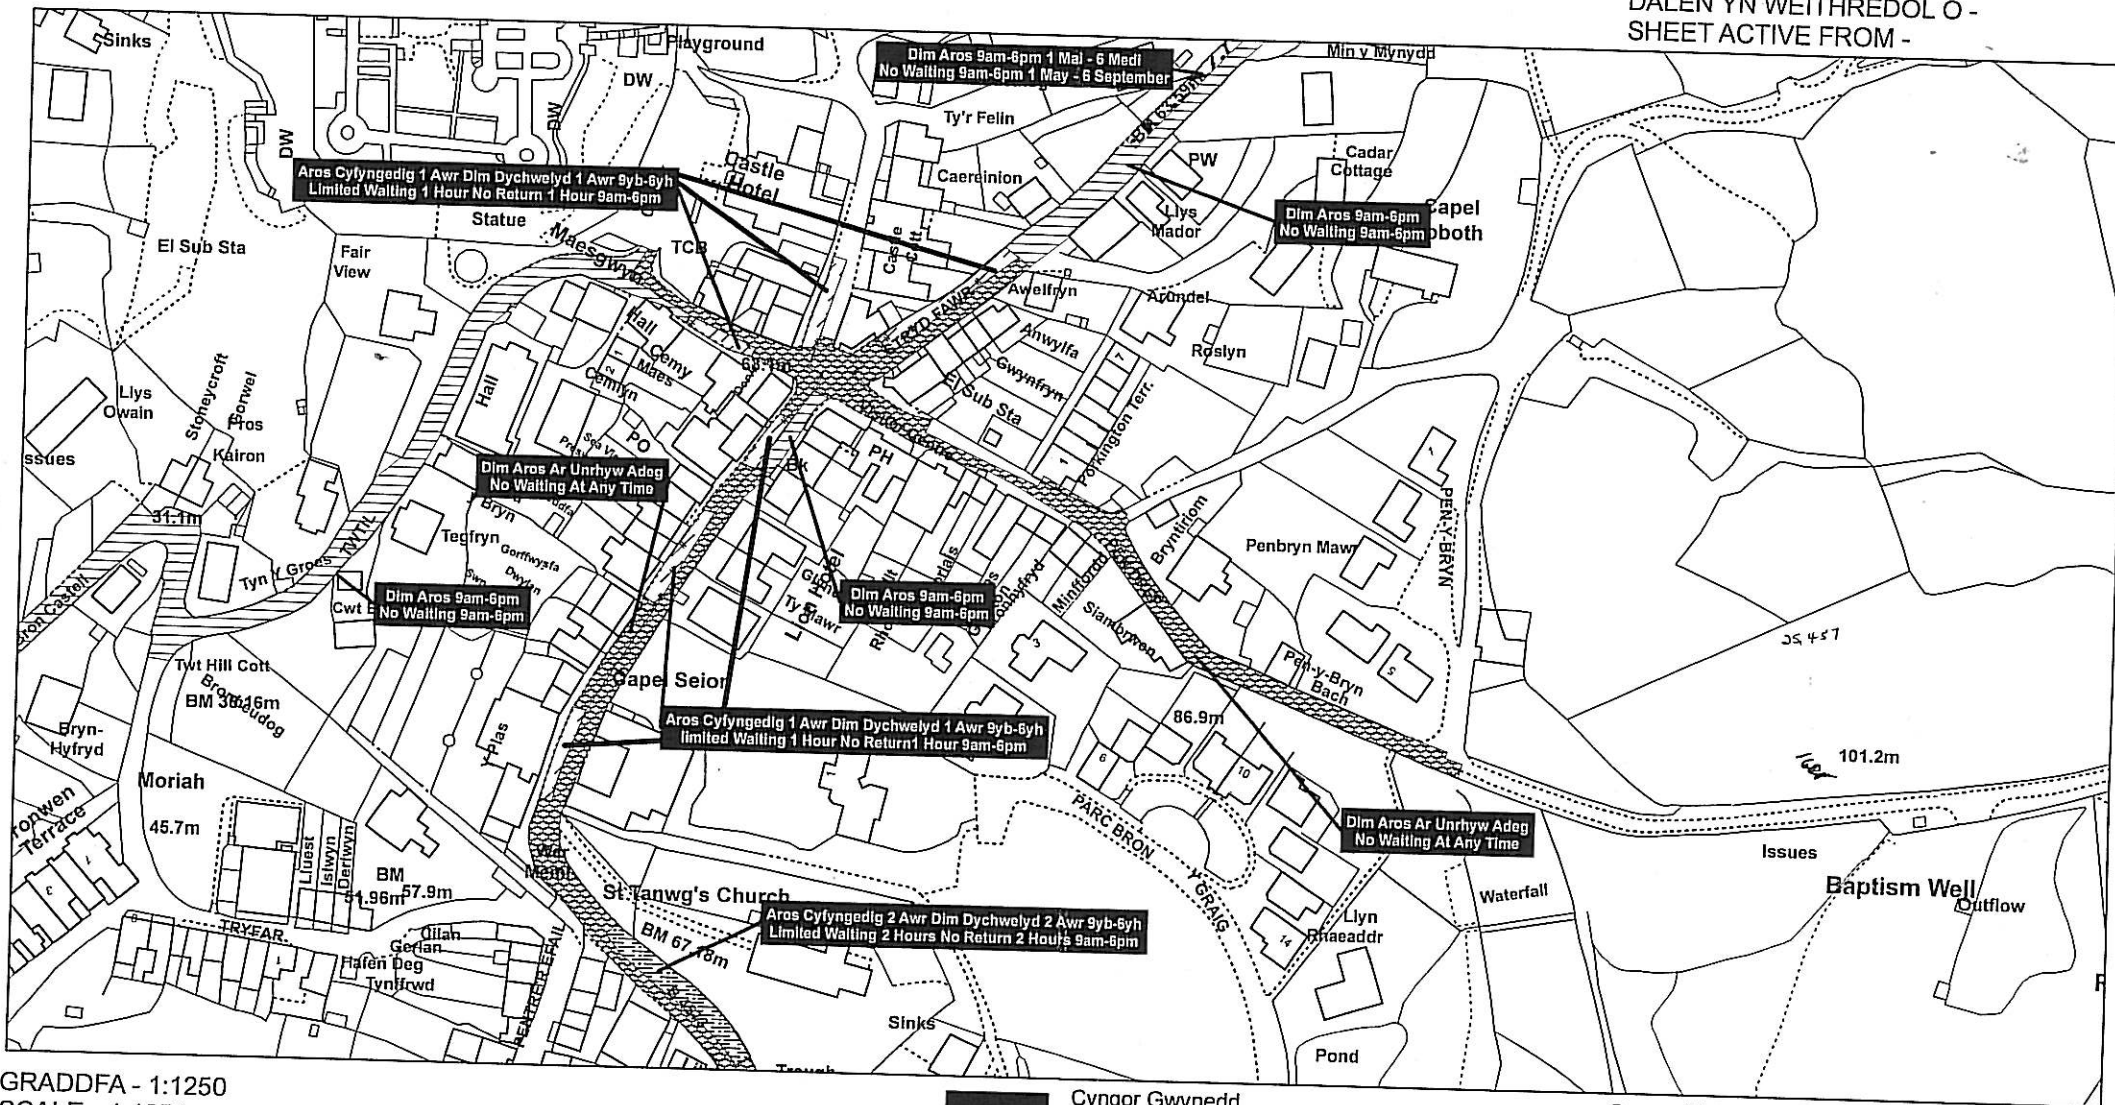

GRADDFA - 1:1250

SCALE - 1:1250

Gorchymun Cyngor Gwynedd

(Gwahardd a Chyfyngu Aros

A Mannau Parcio ar Y Stryd)

(Gorchymyn Cydgrynhai 2007) Gorchymyn Amrywio (Rhif 5 Harlech) 2009
The Gwynedd Council (Prohibition and Restriction) 2009

The Gwynedd Council (Prohibition and Restriction of Waiting and Street Parking Places) (Consolidation Order 2007) Variation Order (No. 5 Harlech) 2008

Variation Order (No 5 Harlech) 2009



Cyngor Gwynedd

Cyfadrn yr Amgylchedd

Pennaeth Gwasanaeth (Cynllunio a Thrafnidiaeth)

Swyddfa'r Cyngor

Caernarfon

Gwynedd LL55 1SH

Gwynedd Council

Environment Directorate

Head of Service (Planning and Transportation)

Council Offices

Caernarfon

Gwynedd LL55 1SH


Cynhyrchwyd o faplau 1:1250 yr Arolwg Ordnans gyda chaniatâd Rheolwr Gwasg El Mawrhydi © Hawlfraint y Goron Trwydded Rhif 100023387 2007. Mae atgynhyrchu diawdurdod yn torri Hawlfraint y Goron a gall arwain at erlyniad neu achos sifil.

Produced from Ordnance Survey 1:1250 mapping with permission of the Controller of Her Majesty's Stationery Office © Crown Copyright Licence No. 100023387 2007. Unauthorised reproduction infringes Crown Copyright and may lead to prosecution or civil proceedings.

CÔD ARDAL: CS177
AREA CODE: CS177

RHIF ADOLYGIAD Y DDALEN -2
SHEET REVISION NUMBER - 2

DALEN YN WEITHREDOL O -
SHEET ACTIVE FROM -

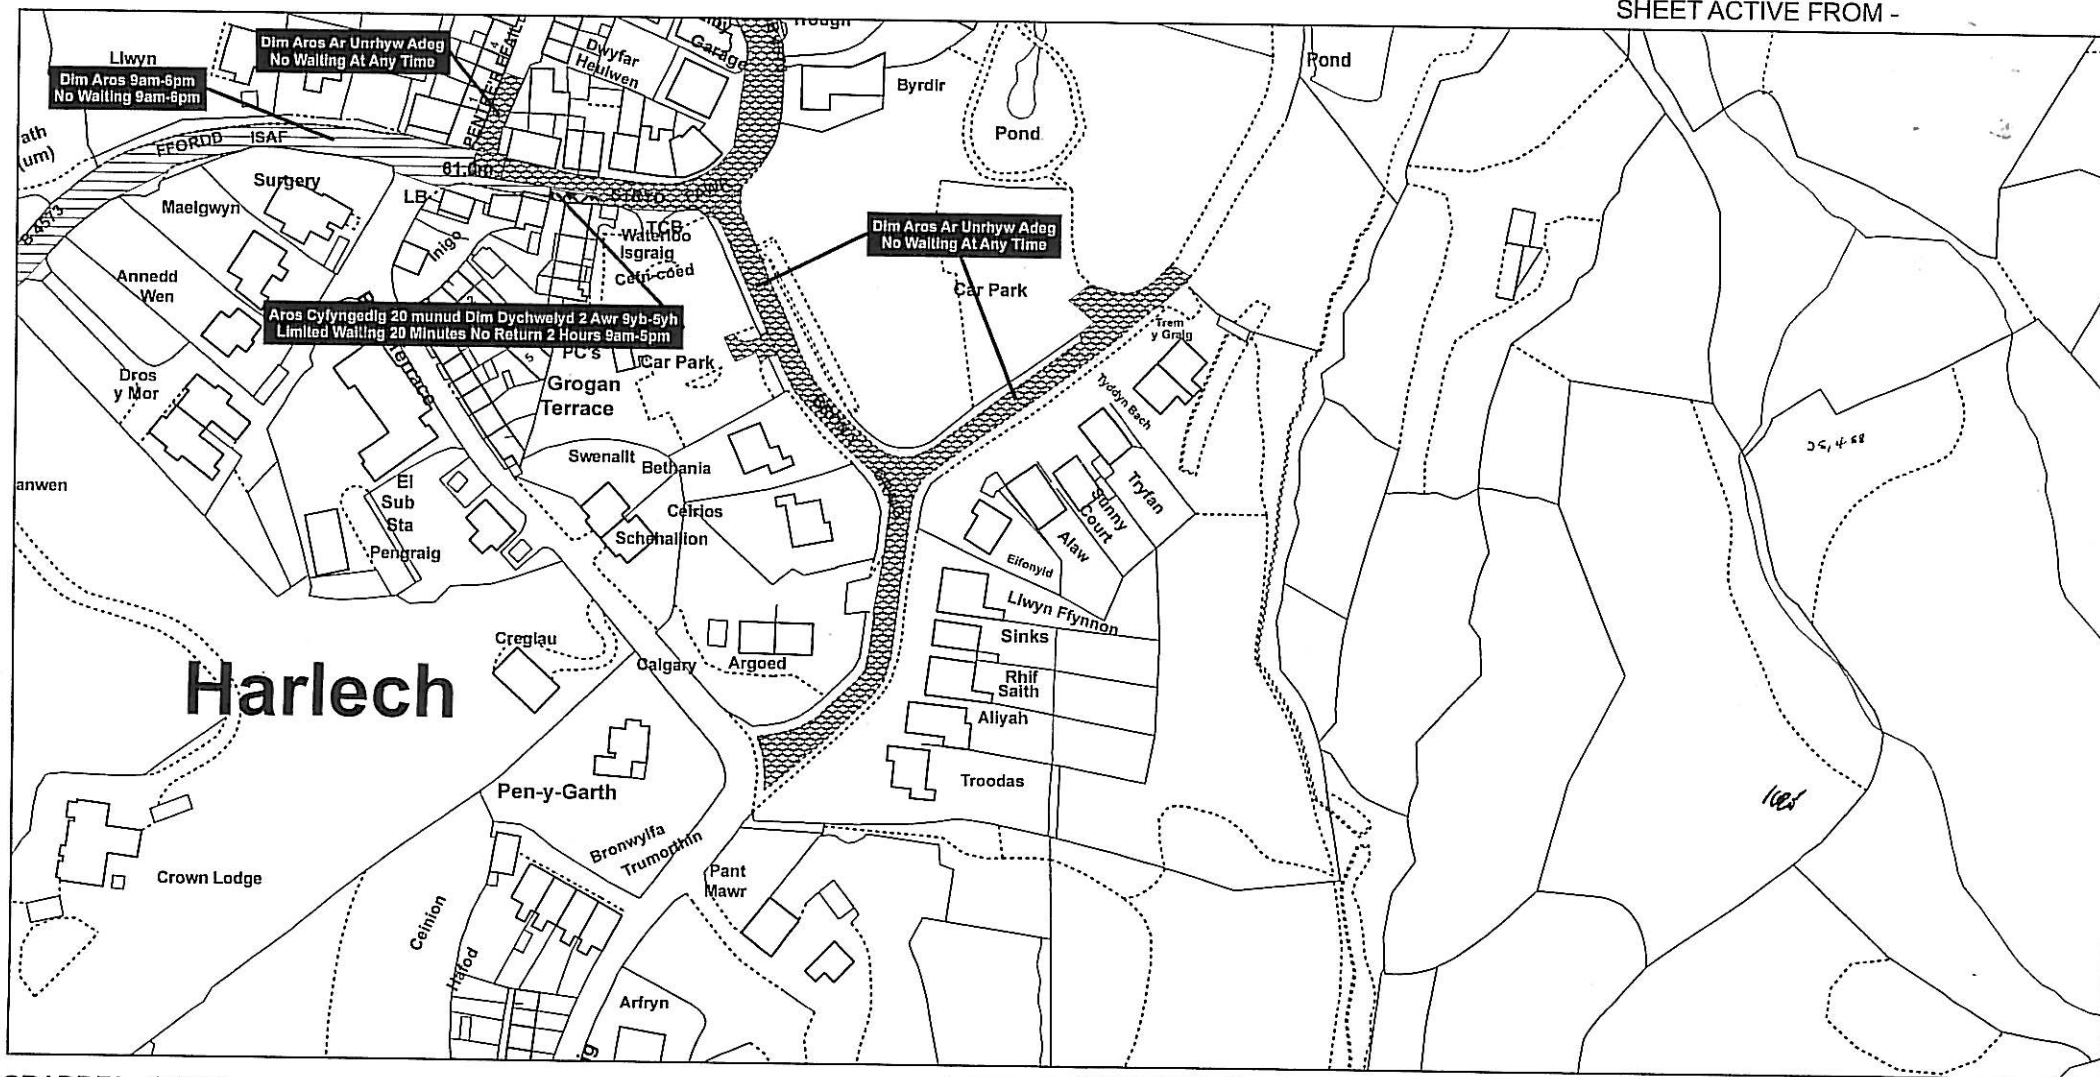

GRADDFA - 1:1250

SCALE - 1:1250

Gorchymun Cyngor Gwynedd

(Gwahardd a Chyfyngu Aros

A Mannau Parcio ar Y Stryd)

(Gorchymyn Cydgrynhoi 2007) Gorchymyn Amrywio (Rhif 5 Harlech) 2009

The Gwynedd Council (Prohibition and Restriction of Waiting
and Street Parking Places) (Consolidation Order 2007)

Variation Order (No 5 Harlech) 2009



Cyngor Gwynedd

Cyfadran yr Amgylchedd

Pennaeth Gwasanaeth (Cynllunio a Thrafnidiaeth)

Swyddfa'r Cyngor

Caernarfon

Gwynedd LL55 1SH

Gwynedd Council

Environment Directorate

Head of Service (Planning and Transportation)

Council Offices

Caernarfon

Gwynedd LL55 1SH

Cynhyrchwyd o fapiau 1:1250 yr Arolwg Ordnans gyda chaniatâd Rheolwr Gwasg Ei Mawrhydi © Hawlfraint y Goron
Trwydded Rhif 100023387 2007. Mae atgynhyrchu dlawdurdod yn torri Hawlfraint y Goron a gall arwain at eilnydd neu achos sifil.
Produced from Ordnance Survey 1:1250 mapping with permission of the Controller of Her Majesty's Stationery Office © Crown Copyright
Licence No. 100023387 2007. Unauthorised reproduction infringes Crown Copyright and may lead to prosecution or civil proceedings.

DYDDIEDIG/DATED 25/5/ 2010

GORCHYMYN CYNGOR GWYNEDD (GWAHARDD A CHYFYNGU AROS A
MANNAU PARCIO AR Y STRYD) (GORCHYMYN CYDGRYNHOI 2007)
GORCHYMYN AMRYWIO (RHIF 8 HARLECH) 2010

THE GWYNEDD COUNCIL (PROHIBITION AND RESTRICTION OF WAITING
AND STREET PARKING PLACES) (CONSOLIDATION ORDER 2007)
VARIATION ORDER (NO.8 HARLECH) 2010

Cyf./Ref: CAT-1220 GT

Dilys A Phillips,
Pennaeth Democratiaeth a Chyfreithiol/
Head of Democracy and Legal
Cyngor Gwynedd/Gwynedd Council,
Swyddfa'r Cyngor/Council Offices
Stryd y Jêl/Shirehall Street,
CAERNARFON,
Gwynedd,
LL55 1SH