

**GORCHYMYN CYNGOR GWYNEDD (GWAHARDD A CHYFYNGU AROS A
MANNAU PARCIO AR Y STRYD) (GORCHYMYN CYDGRYNHOI 2007)**
GORCHYMYN AMRYWIO (ARDALOEDD PORTHMADOG A CRICCIETH) 2011

Mae Cyngor Gwynedd (y cyfeirir ato wedi hyn fel "y Cyngor") trwy ymarfer ei bwerau o dan Ddeddf Rheoli Traffig y Ffyrrd 1984, fel y newidiwyd a phob pŵer galluogi arall ac ar ôl ymgynghori gyda Phrif Swyddog yr Heddlu yn unol â Rhan III o Atodlen 9 i Ddeddf 1984, drwy hyn yn gwneud y Gorchymyn a ganlyn:-

- 1.1 Daw'r Gorchymyn hwn i rym ar y 16^{fed} dydd o Fai Dwy Fil ac Un ar Ddeg a gellir cyfeirio ato fel Gorchymyn Cyngor Gwynedd (Gwahardd a Chyfyngu Aros a Mannau Parcio ar y Stryd) (Gorchymyn Cydgrynhoi 2007) Gorchymyn Amrywio (Ardaloedd Porthmadog a Criccieth) 2011
- 1.2 Yn y Gorchymyn hwn mae'r ymadrodd "Gorchymyn 2007" yn golygu Gorchymyn Cyngor Gwynedd (Gwahardd a Chyfyngu Aros a Mannau Parcio ar y Stryd) Gorchymyn Cydgrynhoi 2007 fel ei diwygiwyd.
2. Bydd Gorchymyn 2007 a'r effaith fel pe byddai'r Cynlluniau sy'n atodol i'r Gorchymyn hwn yn lle'r Cynlluniau hynny oedd â'r un Adran Côd Ardal yng Ngorchymyn 2007.
3. Yn yr holl agweddau eraill cadarnheir Gorchymyn 2007.

RHODDWYD o dan Sêl Gyffredin Cyngor Gwynedd ar y | 9 ↗ dydd o Ebrill Dwy Fil ac Un ar Ddeg.

**THE GWYNEDD COUNCIL (PROHIBITION AND RESTRICTION OF WAITING
AND STREET PARKING PLACES) (CONSOLIDATION ORDER 2007)
VARIATION ORDER (PORTHMADOG AND CRICCIETH AREAS) 2011**

Gwynedd Council (hereinafter referred to as "the Council") in exercise of the powers conferred by the Road Traffic Regulation Act 1984, as amended and of all other powers them enabling and after consultation with the Chief Officer of Police in accordance with Part III of Schedule 9 to the Road Traffic Regulation Act 1994 hereby makes the following Order:-

- 1.1 This Order shall come into operation on the 16th day of May Two Thousand and Eleven and may be cited as the Gwynedd Council (Prohibition and Restriction of Waiting and Street Parking Places) (Consolidation Order 2007) Variation Order (Porthmadog and Criccieth Areas) 2011
- 1.2 In this Order the expression "the 2007 Order" means the Gwynedd Council (Prohibition and Restriction of Waiting and Street Parking Places) Consolidation Order 2007 as varied.
2. The 2007 Order shall have effect as though the Plans attached to this Order replaced those Plans bearing the same Section Area Code in the 2007 Order.
3. In all other respects the 2007 Order is confirmed.

GIVEN under the Common Seal of Gwynedd Council the 19th day of April Two Thousand and Eleven.


LLOFNODWYD FEL)
GWEITHRED trwy osod SÉL)
GYFFREDIN CYNGOR)
GWYNEDD ym mhresenoldeb:-)
EXECUTED AS A DEED by)
affixing THE COMMON SEAL)
of GWYNEDD COUNCIL)
in the presence of:)




Llofnodwr Awdurdodedig
Authorised Signatory

CÓD ARDAL: CP145
AREA CODE: CP145

RHIF ADOLYGIAD Y DDALEN -
SHEET REVISION NUMBER -
DALEN YN WEITHREDOL O -
SHEET ACTIVE FROM -

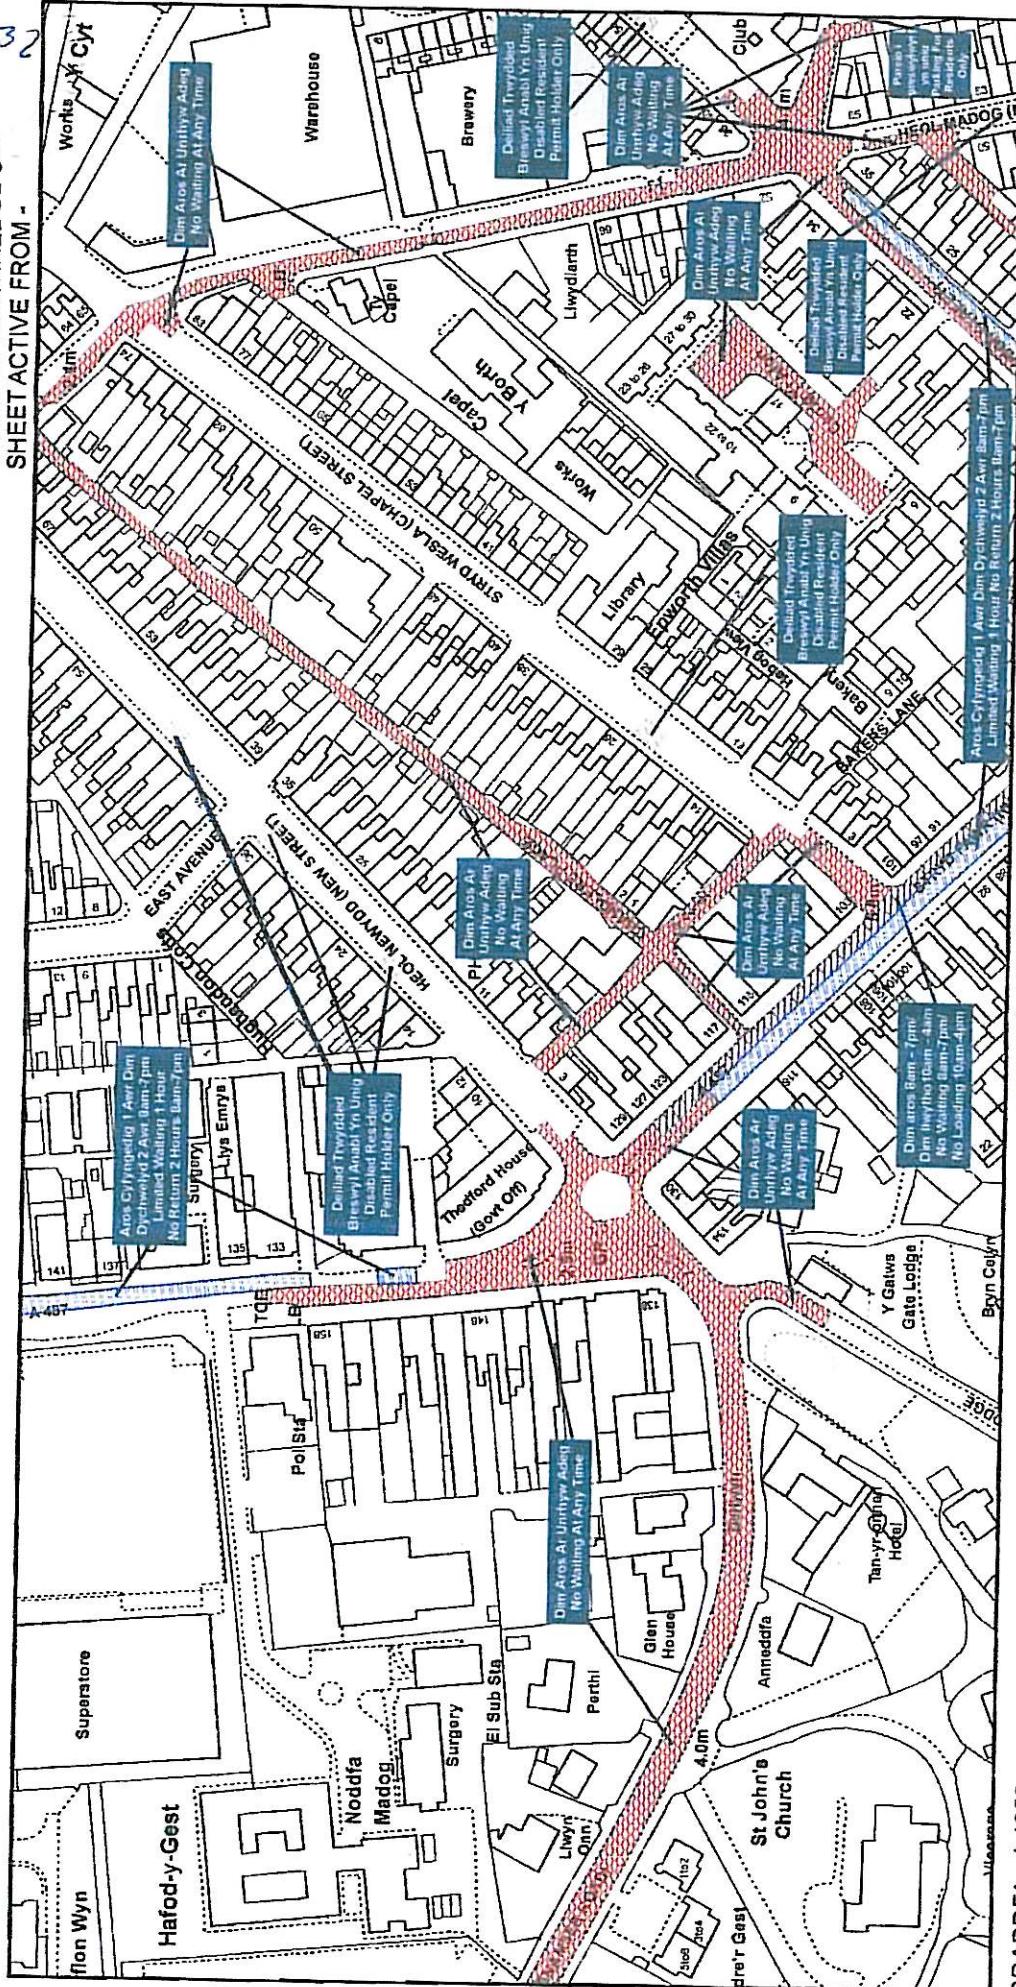

GRADDFA - 1:1250

SCALDIA - 1:1250
SCALE - 1:1250

Gorchymun Cyngor Gwynedd
(Gwahardd a Chyfngu Aros
A Mannau Parcio ar Y Stryd)

(Gorchymyn Cydgyrnhai 2007) Gorchymyn Amrywio (Porthmadog) 2010
The Gwynedd Council (Prohibition and Restriction of Waiting
and Street Parking Places) (Consolidation Order 2007)
Variation Order (Porthmadog) Pedestrian Order 2010




Cyngor Gwynedd
Cyfadrann yr Amgylchedd
Pennaeth Gwasant
Swyddfa'r Cyngor
Caernarfon
Gwynedd LL55 1S

Cynhyrchedd y papur 1-1260 yr Arddull Ordinansia gyda chaniatasiad Rhedolwr Gwraidd El Mawrhyd o Hawlfraint y Goron
Trwydded Rhif / 100073587 2007. Mae anynhyrchu daud i ddisgrifio yn torri Hawlfraint y Goron a gall awdn ei etifnol neu actos a llif.
Produced from Ordinance Survey 1:1250 mapping with permission of the Controller of Her Majesty's Stationery Office © Crown Copyright
Licence No. 100023537 2007. Unauthorised reproduction infringes Crown Copyright and may lead to prosecution or civil legal action.

CÓD ARDAL: CC148
AREA CODE: CC148

RHIF ADOLYGIAID Y DDALLEN -
SHEET REVISION NUMBER -
DALEN YN WEITHREDOL O -
SHEET ACTIVE FROM -

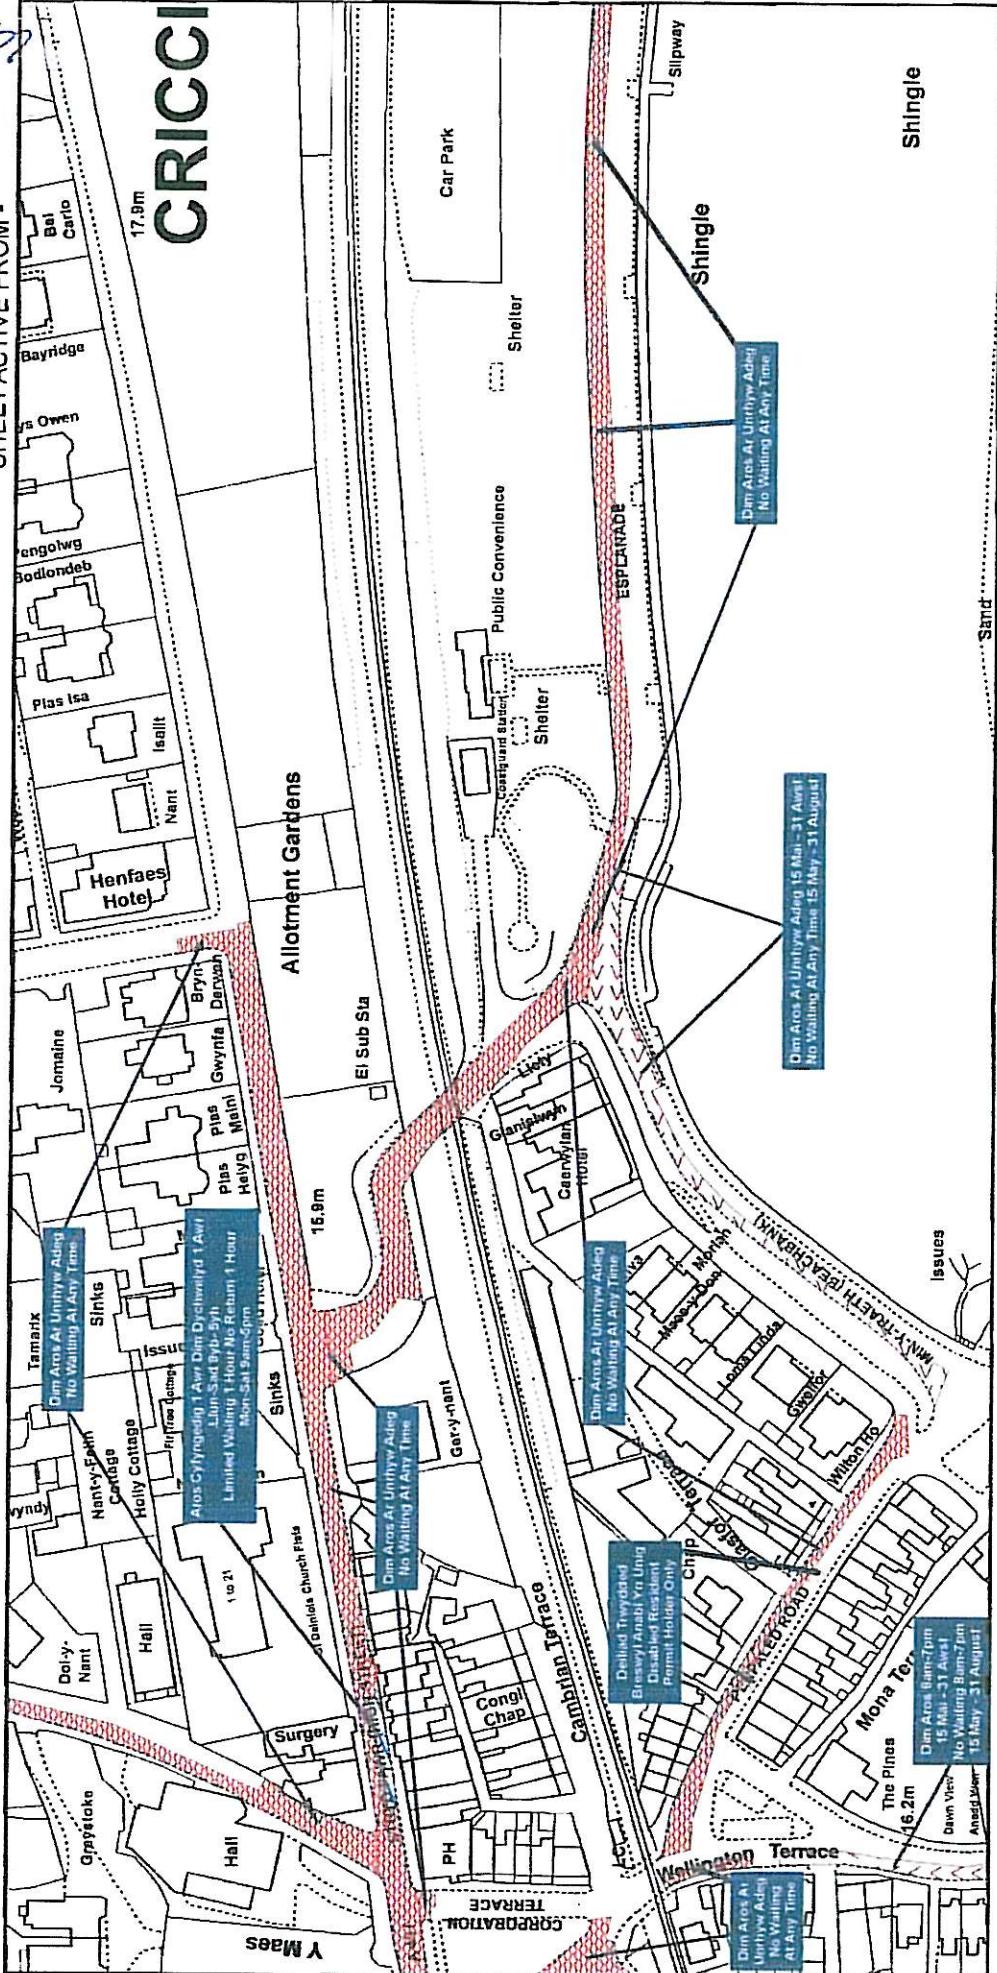

GRADDF-A - 1:1250

SCALE - 1:1250

GORCHYMRUN CYNGOR GWYNEDD
GWAHARD A CHYFNGU AROS
MANNAU PARCIO AR Y STRYD

(Gorchymyn Cydgrynhau 2007) Gorchymyn Amrywio (Criccieth) 2010
The Gwynedd Council (Prohibition and Restriction of Waiting
and Street Parking Places) (Consolidation Order 2007)
Variation Order (Criccieth) Pedestrian Order 2010

Cyngor Gwynedd
Cyladrann yr Amgyl
Pennaeth Gwasan
Swyddfa'r Cyngor
Caernarfon
Gwynedd LL55 1S

Cyntyrrhwyd o lapiau 1:1250 y Archif Ordinans sydd chaniatâd Rheoliwr Gwasg Ei Mawrhyd i Hawlfraint Y Goron
Trwydded Rhif 1009232387 2007. Mae alygyrhyrchu diwurdurio yn torri Hawlfraint Y Goron a gall unrwaith ei cyflwm neu achos sili.

DYDDIEDIG/DATED 19/4/11 2011

GORCHYMYN CYNGOR GWYNEDD (GWAHARDD A CHYFYNGU AROS A
MANNAU PARCIO AR Y STRYD) (GORCHYMYN CYDGRYNHOI 2007)

GORCHYMYN AMRYWIO (ARDALOEDD PORTHMADOG A CRICCIETH 2011)

THE GWYNEDD COUNCIL (PROHIBITION AND RESTRICTION OF WAITING
AND STREET PARKING PLACES) (CONSOLIDATION ORDER 2007)
VARIATION ORDER (PORTHMADOG AND CRICCIETH AREAS) 2011

Cyf./Ref: CAT-1493 GT

Dilys A Phillips,
Pennaeth Democratiaeth a Chyfreithiol/
Head of Democracy and Legal
Cyngor Gwynedd/Gwynedd Council,
Swyddfa'r Cyngor/Council Offices
Stryd y Jel/Shirehall Street,
CAERNARFON,
Gwynedd,
LL55 1SH