

## **GORCHYMYN CYNGOR GWYNEDD**

**(GWAHARDD A CHYFYNGU AROS A MANNAU PARCIO AR Y STRYD)**

**(GORCHYMYN CYDGRYNHOI 2007)**

**GORCHYMYN AMRYWIO (BEDDGELERT) 2012**

Mae Cyngor Gwynedd (y cyfeirir ato wedi hyn fel "y Cyngor") trwy ymarfer ei bwerau o dan Ddeddf Rheoli Traffig y Ffyrdd 1984, fel y newidiwyd a phob pŵer galluogi arall ac ar ôl ymgynghori gyda Phrif Swyddog yr Heddlu yn unol â Rhan III o Atodlen 9 i Ddeddf 1984, drwy hyn yn gwneud y Gorchymyn a ganlyn:-

- 1.1 Daw'r Gorchymyn hwn i rym ar y 30<sup>ain</sup> dydd o Ebrill Dwy Fil a Deuddeg a gellir cyfeirio ato fel Gorchymyn Cyngor Gwynedd (Gwahardd a Chyfyngu Aros a Mannau Parcio ar y Stryd) (Gorchymyn Cydgrynhoi 2007) Gorchymyn Amrywio (Beddgelert) 2012
- 1.2 Yn y Gorchymyn hwn mae'r ymadrodd "Gorchymyn 2007" yn golygu Gorchymyn Cyngor Gwynedd (Gwahardd a Chyfyngu Aros a Mannau Parcio ar y Stryd) Gorchymyn Cydgrynhoi 2007 fel ei diwygiwyd.
2. Bydd Gorchymyn 2007 a'r effaith fel pe byddai'r Cynlluniau sy'n atodol i'r Gorchymyn hwn yn lle'r Cynlluniau hynny oedd â'r un Adran Côd Ardal yng Ngorchymyn 2007.
3. Yn yr holl agweddau eraill cadarnheir Gorchymyn 2007.

**RHODDWYD** o dan Sêl Gyffredin Cyngor Gwynedd ar yr 17<sup>fed</sup> dydd o Ebrill Dwy Fil a Deuddeg.

**THE GWYNEDD COUNCIL**

**(PROHIBITION AND RESTRICTION OF WAITING AND STREET PARKING**

**PLACES) (CONSOLIDATION ORDER 2007)**

**VARIATION ORDER (BEDDGELERT) 2012**

Gwynedd Council (hereinafter referred to as "the Council") in exercise of the powers conferred by the Road Traffic Regulation Act 1984, as amended and of all other powers them enabling and after consultation with the Chief Officer of Police in accordance with Part III of Schedule 9 to the Road Traffic Regulation Act 1994 hereby makes the following Order:-

- 1.1 This Order shall come into operation on the 30<sup>th</sup> day of April Two Thousand and Twelve and may be cited as the Gwynedd Council (Prohibition and Restriction of Waiting and Street Parking Places) (Consolidation Order 2007) Variation Order (Beddgelert) 2012
- 1.2 In this Order the expression "the 2007 Order" means the Gwynedd Council (Prohibition and Restriction of Waiting and Street Parking Places) Consolidation Order 2007 as varied.
2. The 2007 Order shall have effect as though the Plans attached to this Order replaced those Plans bearing the same Section Area Code in the 2007 Order.
3. In all other respects the 2007 Order is confirmed.

**GIVEN** under the Common Seal of Gwynedd Council the 17<sup>th</sup> day of April Two Thousand and Twelve.

**LLOFNODWYD FEL** )

**GWEITHRED trwy osod SÊL** )

**GYFFREDIN CYNGOR** )

**GWYNEDD** ym mhresenoldeb:- )

**EXECUTED AS A DEED** by )

affixing **THE COMMON SEAL** )

of **GWYNEDD COUNCIL** )

in the presence of: )

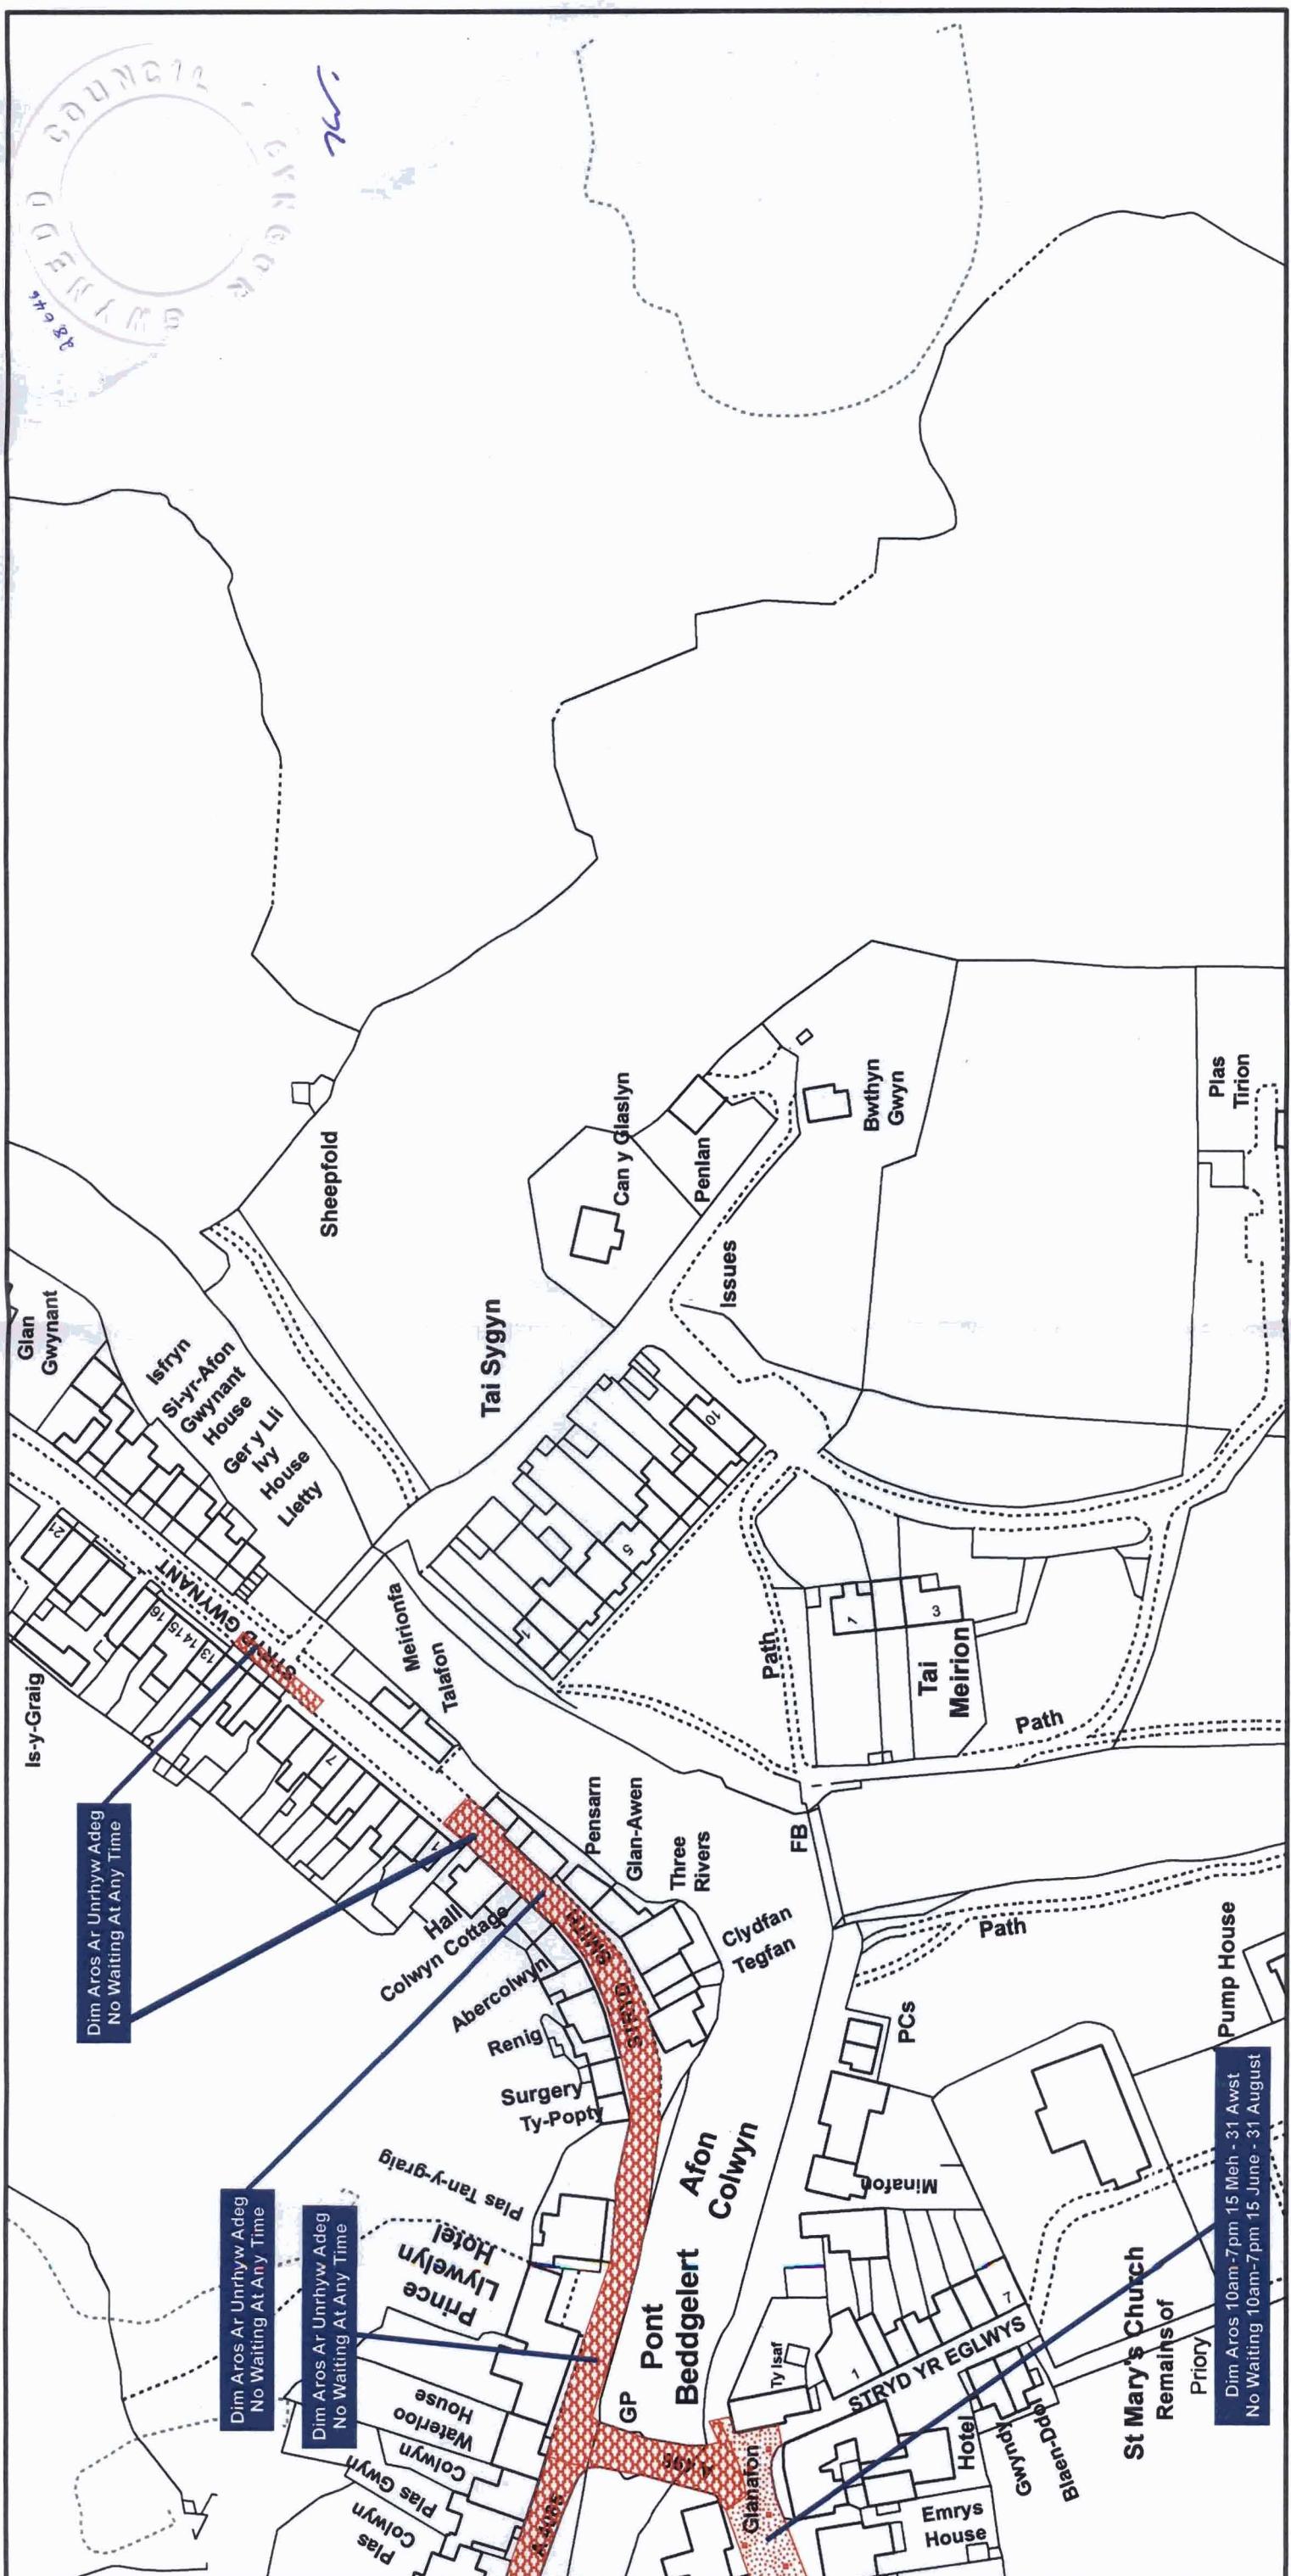

**Llofnodwr Awdurdodedig**

**Authorised Signatory**

**RHIF ADOLYGIAD Y DDALEN -  
SHEET REVISION NUMBER -**

**DALEN YN WEITHREDOL O -  
SHEET ACTIVE FROM -**

CÓD ARDAL: CU108  
AREA CODE: CU108



GRADDFA - 1:1250  
SCALE - 1:1250

Gorchymun Cyngor Gwahardd a Chyfngyrryd Mannau Parcio ar Y

Gorchymyn Cydgrynhau 2007) Gorchymyn Amrywio (Beddgelert) 2010  
The Gwynedd Council (**Prohibition and Restriction of Waiting**  
**and Street Parking Places**) (Consolidation Order 2007)  
Variation Order (Beddgelert) Pedestrian Order 2010

Cyngor Gwynedd  
Cyfadran yr Amgylchedd  
Pennaeth Gwasanaeth (Cynllunio a Thrafnidiaeth)  
Swyddfa'r Cyngor  
Caernarfon  
Gwynedd LL55 1SH

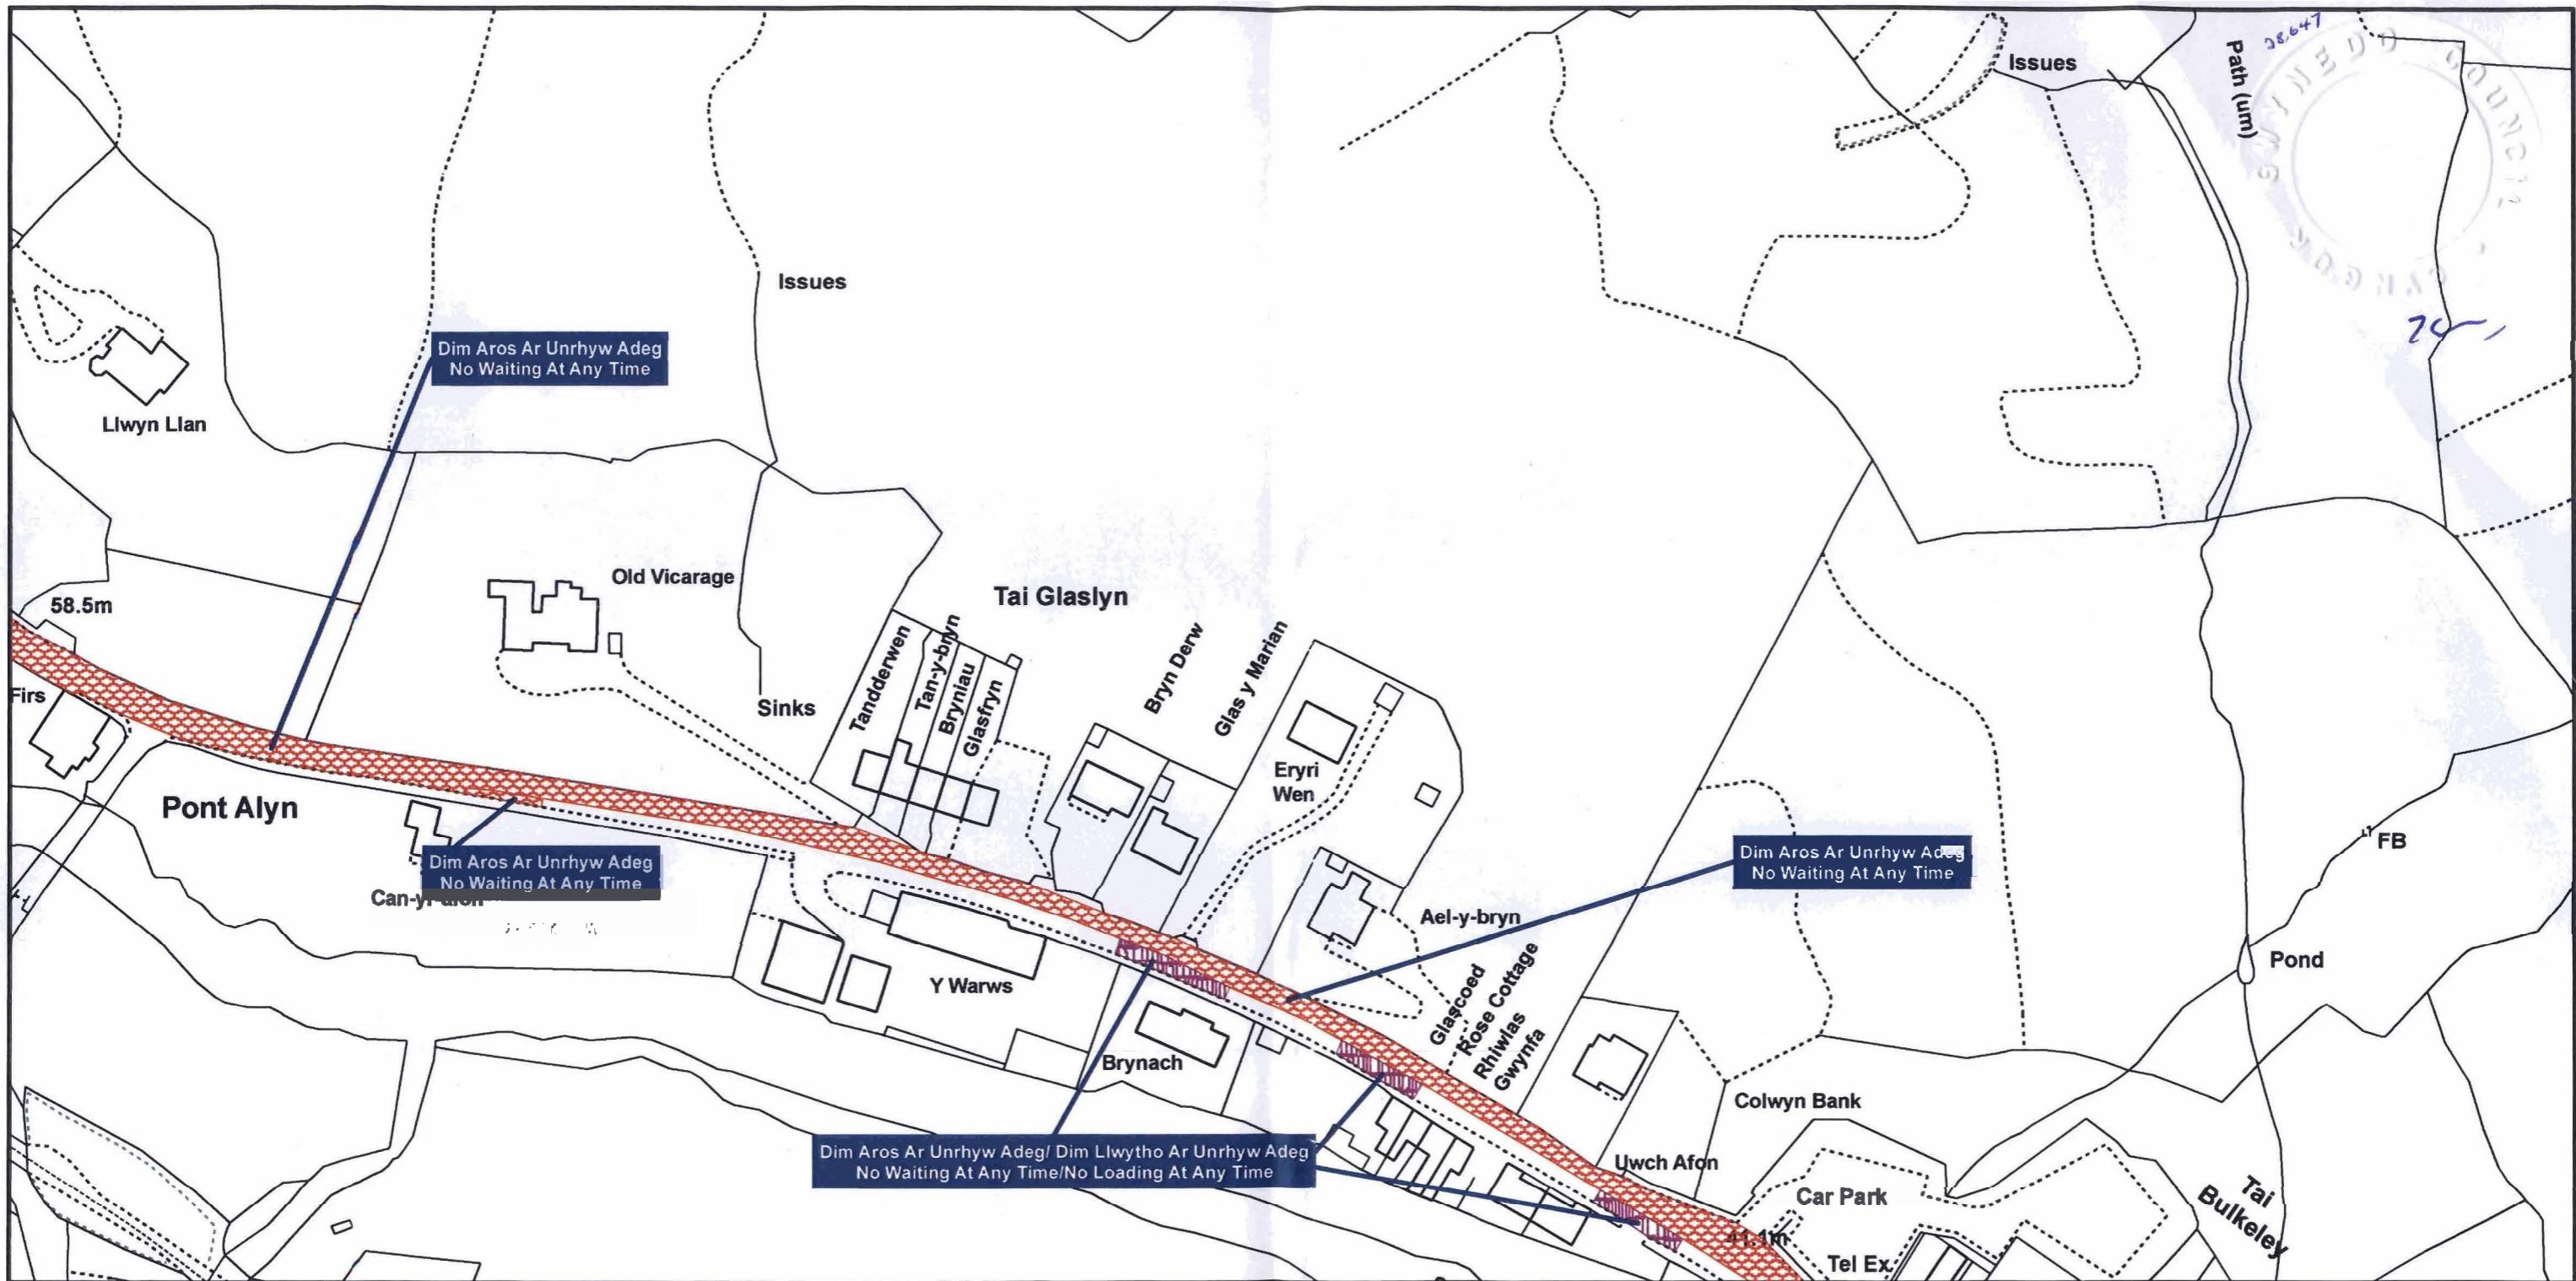
Gwynedd Council  
Environment Directorate  
Head of Service (Planning and Transportation)  
Council Offices  
Caernarfon  
Gwynedd LL55 1SH

Cynhyrchiwyd o fapiau 1:1250 yr Arolwg Ordnaethol gyda chaniatâd Rheolwr Gwasg Ei Mawrhydi © Hawlfraint y Goron  
Trwydded Rhif 100023387 2007. Mae atgynhyrchu diawdurdod yn torri Hawlfraint y Goron a gall awain at erlyniad neu achos sifil.  
Produced from Ordnance Survey 1:1250 mapping with permission of the Controller of Her Majesty's Stationery Office © Crown Copyright  
Licence No. 100023387 2007. Unauthorised reproduction infringes Crown Copyright and may lead to prosecution or civil proceedings.

CÔD ARDAL: CT107  
AREA CODE: CT107

RHIF ADOLYGIAD Y DDALEN -  
SHEET REVISION NUMBER -

DALEN YN WEITHREDOL O -  
SHEET ACTIVE FROM -



GRADDFA - 1:1250

SCALE - 1:1250

Gorchymun Cyngor Gwynedd

(Gwahardd a Chyfyngu Aros

A Mannau Parcio ar Y Stryd)

(Gorchymyn Cydgrynhau 2007) Gorchymyn Amrywio (Beddgelert) 2010

The Gwynedd Council (Prohibition and Restriction of Waiting

and Street Parking Places) (Consolidation Order 2007)

Variation Order (Beddaelert) Pedestrian Order 2010



Cyngor Gwynedd  
Cyfadran yr Amgylchedd  
Pennaeth Gwasanaeth (Cynllunio a Thrafnidiaeth)  
Swyddfa'r Cyngor  
Caernarfon  
Gwynedd LL55 1SH

Gwynedd Council  
Environment Directorate  
Head of Service (Planning and Transportation)  
Council Offices  
Caernarfon  
Gwynedd LL55 1SH

Cynhyrchwyd o fapiau 1:1250 yr Arolwg Ordnans gyda chaniatâd Rheolwr Gwasg El Mawrhydi © Hawlfraint y Goron  
Trwydded Rhif 100023387 2007. Mae atgynhyrchu diawdurdod yn torri Hawlfraint y Goron a gall arwain at erlyniad neu achos sifil.

Produced from Ordnance Survey 1:1250 mapping with permission of the Controller of Her Majesty's Stationery Office © Crown Copyright  
Licence No. 100023387 2007. Unauthorised reproduction infringes Crown Copyright and may lead to prosecution or civil proceedings.

DYDDIEDIG/DATED 17/30/ 2012

**GORCHYMYN CYNGOR GWYNEDD**

**(GWAHARDD A CHYFYNGU AROS A MANNAU PARCIO AR Y STRYD)**

**(GORCHYMYN CYDGRYNHOI 2007)**

**GORCHYMYN AMRYWIO (BEDDGELERT) 2012**

**THE GWYNEDD COUNCIL**

**(PROHIBITION AND RESTRICTION OF WAITING AND STREET PARKING**

**PLACES) (CONSOLIDATION ORDER 2007 )**

**VARIATION ORDER (BEDDGELERT) 2012**

Cyf./Ref: CAT-1536 GT

Dilys A Phillips,  
Pennaeth Democratiaeth a Chyfreithiol/  
Head of Democracy and Legal  
Cyngor Gwynedd/Gwynedd Council,  
Swyddfa'r Cyngor/Council Offices  
Stryd y Jêl/Shirehall Street,  
**CAERNARFON,**  
Gwynedd,  
LL55 1SH