

THE BOROUGH OF HAVANT

THE BOROUGH OF HAVANT (EMSWORTH TOWN CENTRE) PROHIBITION AND RESTRICTION OF WAITING, ON-STREET PARKING PLACES AND LOADING AND UNLOADING ORDER 2004

The Council of the Borough of Havant ("the Council") pursuant to arrangements made under Section 101 of the Local Government Act 1972 with the County Council of Hampshire in exercise of the powers conferred on that County Council under Sections 1(1), 2(1) to (3), 4(2), 32(1) and 35(1) and (3) and Part IV of Schedule 9 to the Road Traffic Regulation Act 1984 ("the Act") and of all other enabling powers, after consultation with the Chief Officer of Police in accordance with Part III of Schedule 9 to the Act, hereby makes the following Order.

1 CITATION

This Order shall come into operation on the 4th day of December 2005 and may be cited as the Borough of Havant (Emsworth Town Centre) Prohibition and Restriction of Waiting, On-Street Parking Places and Loading and Unloading Order 2004.

2 INTERPRETATION

- 2(1) In this Order, except where the context otherwise requires, the following expressions have the meanings hereby respectively assigned to them:

"Authorised Hackney Carriage Stand" means any area of the carriageway which is comprised within and indicated by a road marking complying with diagram 1028.2 in Schedule 2 of the Traffic Signs Regulations and General Directions 2002.

"Disabled Person's Badge" means a badge issued by any local authority in accordance with the provisions of the Disabled Persons (Badges for Motor Vehicles) (England) Regulations 2000 or a badge having effect under those regulations as if it were disabled person's badge.

"Disabled Person's Parking Place" means the area on a highway which is designated as a parking place by Article 4(4)(a) and is comprised within and indicated by a road marking complying with diagram 1028.3 or diagram 1033 of the Traffic Signs Regulations and General Directions 2002.

"Disabled Person's Vehicle" means a vehicle, which displays a Disabled Person's Badge in the manner prescribed by Regulation 12 of the Disabled Person's (Badges for Motor Vehicles) (England) Regulations 2000.

"Driver" in relation to a vehicle waiting in a parking place, means the person driving the vehicle at the time it was left in the parking place.

"Goods" includes postal packets of any description and "delivering" and "collecting" in relation to any goods includes checking the goods for the purpose of their delivery or collection.

"Hackney Carriage" means a vehicle licensed by the Council under section 37 of the Town Police Clauses Act 1847.

"Owner" means the person by whom the vehicle is kept. In determining who was the owner of a vehicle at any time it shall be presumed that the owner was the person in whose name the vehicle was at that time registered under the Vehicle Excise and Registration Act 1994.

"Parking Attendant" means a person authorised by or behalf of the Council to enforce the restrictions imposed by this Order.

"Parking Disc" has the same meaning as in the Local Authorities' Traffic Orders (Exemptions for Disabled Persons) (England) Regulations 2000.

"Penalty Charge" means the charge set by the Council (as agent for the Hampshire County Council) under the provisions of the Road Traffic Act 1991, which is to be paid to the Council following the issue of a Penalty Charge Notice within 28 days of the issue of that Notice.

"Parking Place" means an area on a highway authorised as a parking place by Article 4(1).

"Telecommunications Apparatus" means such apparatus as defined in paragraph 1(i) of the telecommunications code contained in Schedule 2 to the Telecommunications Act 1984.

"Waiver Certificate" means a certificate issued on behalf of the Council for the purposes of Article 5(g), permitting a specified vehicle to wait in special circumstances on a length or lengths of roads where the waiting of that vehicle would otherwise be restricted or prohibited.

- 2(2) Except where otherwise stated any reference in this order to a numbered Article or Schedule is a reference to the Article or Schedule bearing that number in this Order.
- 2(3) Any reference in this Order to any enactment shall be construed as a reference to that enactment as amended by any subsequent enactment.
- 2(4) The prohibitions, restrictions and requirements imposed by this Order are in addition to and not in derogation of any restriction, prohibition or requirement imposed by any other enactment and any exception or exemption from the provisions of this Order is without prejudice to the provisions of any other enactment.

- 2(5) In the event that the public right of way over any length of road or parking place specified in the Schedules to this Order is extinguished, this Order shall cease to have effect with respect to that length of road or parking place.
- 2(6) The restrictions and prohibitions imposed by Articles 3 and 4 are for identification purposes only illustrated and shown annotated on Plans Hi12/192 and Hi12/193 annexed hereto.

3 PROHIBITION AND RESTRICTION OF WAITING

- 3(1) Save as provided in Articles 5 (a), (b), (c), (e), (f) and (g) no person shall except upon the direction or with the permission of a Police Constable in uniform, cause or permit any vehicle to wait:
- (a) at any time in any of the lengths of road specified in Schedule 1;
 - (b) between the hours of 9.00 am to 6.00 pm on Monday to Saturday (inclusive) in any of the lengths of road specified in Schedule 2.

4 ON-STREET PARKING PLACES

4(1) Designation of On-Street Parking Places

Subject to the following provisions of this Order each length of road specified in Schedules 3, 4, 5 and 6 is authorised to be used as a parking place for vehicles.

4(2) Time Limited Parking Places

Save as provided in Articles 5 (a), (d), (f) and (g), no person shall, except upon the direction or with the permission of a Police Constable in uniform, cause or permit;

- (a) any vehicle to wait in any parking place being a length of road specified in Schedule 3 between the hours of 9.00 am to 6.00 pm on Monday to Saturday (inclusive) for a longer period than 2 hours or if a period of less than 2 hours has elapsed since the termination during the said hours of the last period (if any) of waiting of the vehicle in that same parking place;
- (b) any vehicle to wait in any parking place being a length of road specified in Schedule 4 between the hours of 9.00 am to 6.00 pm on Monday to Saturday (inclusive) for a longer period than 30 minutes or if a period of less than 30 minutes has elapsed since the termination during the said hours of the last period (if any) of waiting of the vehicle in that same parking place.

4(3) Parking Place for loading and unloading only

- (a) The parking place, being the length of road specified in Schedule 5, may be used as a parking place wherein, between the hours of 7.00 am to 6.00 pm on Monday to Saturday (inclusive) vehicles may wait for the purpose only of enabling goods to be loaded to or unloaded from the vehicle.
- (b) Save as provided in Articles 5(a) and (g), no person shall, between the hours of 7.00 am to 6.00 pm on Monday to Saturday (inclusive) except upon the Direction or with the permission of a Police Constable in uniform, cause or permit a vehicle to wait in the parking place specified in Schedule 5 at any time, or during any period, other than at such time when, or during any such period when, the waiting of the vehicle is necessary to enable goods to be loaded to or unloaded from the vehicle.

4(4) Disabled Persons' Parking Place

- (a) The disabled persons' parking place, being the length of road specified in Schedule 6, may be used subject to the provisions of this Order for the waiting and leaving at any time of any disabled persons' vehicle.
- (b) Save as provided in Articles 5(a) and (g), no person shall, except upon the direction or with the permission of a Police Constable in uniform, cause or permit any vehicle other than a disabled persons' vehicle to wait in the parking place specified in Schedule 6

4(5) Use of On Street Parking Places

(a) **Access to Premises etc**

A driver of a vehicle shall not use the parking place so as unreasonably to prevent access to any premises adjoining the road, or the use of the road by any person entitled to the use thereof, or so as to be a nuisance.

(b) **Use of Engine**

The driver of a vehicle using a parking place shall stop the engine as soon as the vehicle is in position in the parking place, and shall not start the engine except when about to change the position of the vehicle in or to depart from the parking place.

(c) **Restriction on Use of Vehicles at Parking Places**

No person shall use a vehicle, while it is in a parking place, in connection with the sale of any article to persons in or near the parking place or in connection with the selling or offering for hire of his skill or services.

(d) Movement of Vehicles in Parking Place in Emergencies

A Police Constable in uniform or a person duly authorised by the Council may move or cause to be moved in cases of emergency, to any place he thinks fit, any vehicle left in a parking place.

(e) Power of Council to Suspend Use of Parking Places

Any person duly authorised by the Council may suspend the use of a parking place or of any part thereof whenever he considers such suspension reasonably necessary:

- (i) for the purpose of facilitating movement of traffic or promoting its safety;
- (ii) for the purpose of any building operation, demolition or excavation in or adjacent to the parking place or the maintenance, improvement or reconstruction of the parking place or adjacent highway or part of the highway or the laying, erection, alteration, removal or repair in or adjacent to the parking place of any sewer or of any main, pipe or apparatus for the supply of gas, water or electricity of or any telegraphic line or apparatus or traffic sign;
- (iii) for the convenience of occupiers of premises adjacent to the parking place on any occasion of the removal of furniture from one office or dwellinghouse to another or the removal of furniture from such premises to a depository or to such premises from a depository;
- (iv) on any occasion on which it is likely by reason of some special attraction that any street will be thronged or obstructed; or
- (v) for the convenience of occupiers of premises adjacent to the parking place at times of weddings or funerals, or on other special occasions.

(f) Power of Police to Suspend Use of Parking Places

A Police Constable in uniform may suspend for no longer than 24 hours the use of a parking place or any part thereof whenever he considers that such suspension is reasonably necessary for the purpose of facilitating the movement of traffic or promoting its safety.

(g) Signing of Suspended Parking Places

Any person suspending the use of a parking place or any part thereof, in accordance with the provisions of Article 4(5)(e) or Article 4(5)(f), shall thereupon place or cause to be placed in or adjacent to that

parking place or a part thereof, the use of which is suspended, a traffic sign indicating that waiting by vehicles is prohibited.

(h) Prohibition of Waiting in Suspended Parking Places

Save as provided in Articles 5(a), (b) and (f), no person shall cause or permit a vehicle to be left in any parking place or part of a parking place during such period as there is in or adjacent to that parking place or part of a parking place a traffic sign placed in pursuance of Article 4(5)(g).

4(6) Removal of Vehicles from Parking Places

- (a) Where a Police Constable in uniform or a person duly authorised by the Council is of the opinion that any of the provisions contained in Article 4(2), 4(3), 4(4), 4(5)(a) or 4(5)(h) have been contravened or not complied with in respect of a vehicle left in a parking place, he may remove or cause to be removed the vehicle from the parking place provided that when a vehicle is left in a parking place in contravention of the provision in Article 4(5)(a), a Police Constable in uniform or a person authorised in that behalf by the Council may alter or cause to be altered the position of the vehicle in order that its position shall comply with that provision.
- (b) Any person removing a vehicle or altering its position by virtue of Article 4(6)(a) of this Order may do so by towing or driving the vehicle or in such manner as he may think necessary and make take such measures in relation to the vehicle as he may think necessary to enable him to remove it or alter its position as the case may be.
- (c) When a person authorised by the Council removes or makes arrangements for the removal of a vehicle from a parking place by virtue of Article 4(6)(a) of this Order, he shall make such arrangements as may be reasonably necessary for the safe custody of the vehicle.

5 EXEMPTIONS

- (a) Nothing in Articles 3, 4(2), 4(3), 4(4) and 4(5)(h) shall render it a contravention to cause or permit a vehicle to wait in the lengths of road or parking places referred to therein, if the vehicle is being used:
 - (i) for a person to board or alight from the vehicle;
 - (ii) in connection with any building, industrial or demolition operations in or adjacent to those lengths of road, the removal of any obstruction of traffic in those lengths of roads, the maintenance, improvement or reconstruction of the said lengths of road, or the laying, erection, alteration or repair in or on land adjacent to the said lengths of road of any sewer, or of any main, pipe or apparatus for the supply of gas, water or electricity

or of any telecommunications apparatus, if it cannot conveniently be used for such purpose in any other length of road;

- (iii) in the service of a local authority or of a water authority in pursuance of statutory powers or duties, if it cannot conveniently be used for such purposes in any other road;
- (iv) for police, fire brigade or ambulance purposes;
- (v) in connection with a wedding or funeral provided that the vehicle can be reasonably used for that purpose only from the road;
- (vi) to enable any gate or other barrier at the entrance to premises to which the vehicle requires access or from which it has emerged to be opened or closed;
- (vii) to enable a vehicle of (and bearing a livery used by) a universal service provider within the meaning ascribed by the Postal Services Act 2000 to be used for the purpose of delivering or collecting postal packets in the course of the provision of a universal postal service as defined in that Act.

- (b) Nothing in Article 3 or 4(5)(h) shall prevent any person from causing or permitting a vehicle to wait in any road for so long as may be necessary for the purpose of delivering or collecting goods or merchandise or loading or unloading the vehicle at premises adjoining that road if it cannot conveniently wait for such purpose within the curtilage of those premises or in any other road.
- (c) Nothing in Article 3 shall render it a contravention to cause or permit a disabled person's vehicle which lawfully displays a parking disc (on which the driver or other person in charge of the vehicle has marked the time at which the period of waiting began) to wait in any of the lengths of road referred to in the said Article for a period not exceeding three hours (not being a period separated by an interval of less than one hour from a previous period of waiting by the same vehicle in the same road).
- (d) Nothing in Article 4(2) shall render it a contravention to cause or permit a disabled person's vehicle to wait in any parking place referred to in that Article for a longer period than is specified in that Article in relation to that parking place.
- (e) Nothing in Article 3 shall render it a contravention to cause or permit a vehicle to wait in any length of road referred to in the said Article for so long as may be necessary to enable a public service vehicle being used in the operation of a local service within the meaning ascribed by the Transport Act 1985 to wait at a stopping place marked and authorised by the Council for the purpose of (i) allowing a person to

board or alight from the vehicle or to pay a fare (ii) the vehicle to wait, if it arrives at the stopping place in advance of the advertised time for a period not exceeding 15 minutes.

- (f) Nothing in Article 3 shall render it a contravention to cause or permit a Hackney Carriage to wait upon an authorised Hackney Carriage Stand.
- (g) Nothing in Articles 3 and 4 shall render it a contravention to cause or permit a vehicle displaying in a prominent position behind the windscreen so that it is facing forwards and can be entirely and easily seen from the front of the vehicle a valid waiver certificate issued by a person duly authorised by the Council to wait in accordance with the terms and conditions prescribed by the said certificate. A waiver certificate may be cancelled at any time at the sole discretion of the Council and shall thereupon immediately cease to be valid. A notification of such cancellation shall be sent by post to the holder of the certificate at any address which the Council believes to be that person's address and the certificate shall forthwith be surrendered to the Council.

6 CONTRAVENTIONS

If a vehicle is left without complying with the requirements of this Order then a contravention will have occurred and a penalty charge shall be payable. A Penalty Charge Notice showing the information required by the Road Traffic Act 1991 may then be issued by a Parking Attendant in accordance with the requirements of the Road Traffic Act 1991.

7 NOTICE OF PENALTY CHARGE

- (i) In the case of a vehicle in respect of which the penalty charge may have been incurred, it shall be the duty of a Parking Attendant to attach to the vehicle in a conspicuous position a Notice which shall include the following particulars:
 - (a) the grounds on which the Parking Attendant believes that a penalty charge is payable with respect to the vehicle;
 - (b) the amount of the penalty charge which is payable;
 - (c) that the penalty charge must be paid before the end of the period of 28 days beginning with the date of the Notice;
 - (d) that if the penalty charge is paid before the end of the period of 14 days beginning with the date of the Notice, the amount of the charge will be reduced by one half;
 - (e) that if the penalty charge is not paid before the end of the 28 day period a Notice to the owner may be served by the Council on the person appearing to them to be the owner of the vehicle;

- (f) the address to which payment of the penalty charge must be sent.
- (ii) A Penalty Charge Notice fixed to a vehicle in accordance with this Article shall not be removed or interfered with except by or under the authority of :
 - (a) the owner, or person in charge, of the vehicle; or
 - (b) the Council.

8 RESTRICTION ON REMOVAL OF NOTICES

Where a Notice has been attached to a vehicle in accordance with the provisions of Article 7, no person who is not a Parking Attendant or some other person duly authorised by the Council shall remove the Notice from the vehicle until the vehicle has been removed from the length of road or the parking place where the contravention occurred.

9 PAYMENT OF PENALTY CHARGE

- (i) The owner of a vehicle in respect of which the penalty charge has been incurred shall pay the penalty charge to the Council as indicated on the Penalty Charge Notice.
- (ii) If the penalty charge is paid before the end of the period of 14 days beginning with the date of the Penalty Charge Notice the amount of the penalty charge will be reduced by one half.
- (iii) If the period of 28 days for payment of the penalty charge has expired without that charge being paid the Council may serve a notice ("a notice to owner") on the person who appears to them to have been the owner of the vehicle when the alleged contravention occurred and the notice to owner so served shall state the matters required to be stated therein by or under the Road Traffic Act 1991.

10 REVOCATIONS

10(1) The Order specified in Article 10(2) is hereby revoked but only to the extent specified.

10(2) <u>Title of Order</u>	<u>Extent</u>
"The Borough of Havant (Various Roads) Prohibition and Restriction of Waiting (Consolidation) Order 2005"	Schedule 4, paragraphs 4.415, 4.416, 4.531, 4.532, 4.533, 4.534, 4.535, 4.536, 4.636, 4.716, 4.717, 4.718 and 4.719
	Schedule 9, paragraphs 9.07, 9.08, 9.09, 9.13, 9.14, 9.15
	Schedule 28, paragraphs 28.07, 28.33, 28.34

SCHEDULE 1

Lengths of street wherein waiting is to be prohibited 24 hours a day,
7 days a week, throughout the year

1. SULTAN ROAD

On both sides from its junction with North Street eastwards for a distance of 10 metres.

2. SEAGULL LANE

On both sides from its junction with North Street throughout its entire length.

3. CHURCH PATH

(a) West Side

From its northern end southwards for a distance of 3.5 metres.

(b) Northern End

From its western side eastwards for a distance of 6 metres.

(c) East Side

From a point 26.5 metres south from a point opposite the centreline with St James Road southwards for a distance of 10 metres.

4. WEST STREET

(a) Southwest Side

From its junction with High Street, northwestwards for its entire length including the turning area and northwestern end.

(b) Northeast Side

(i) From its northwestern end, southeastwards for a distance of 24 metres.

(ii) From a point 64 metres southeast of its northwestern end, southeastwards for a distance of 5.5 metres.

(iii) From a point 99 metres southeast of its northwestern end, southeastwards to its junction with North Street.

5. NEW BRIGHTON ROAD

(a) West Side

From its junction with Horndean Road northwards for a distance of 82 metres.

(b) East Side

From its junction with Horndean Road northwards for a distance of 77 metres.

6. NORTH STREET

(a) East Side

From a point 29 metres south of the centreline of its junction with Seagull Lane, southwards for a distance of 90 metres to the beginning of layby.

7. QUEEN STREET

(a) South Side

- (i) From a point 193.5 metres east of the centreline with its junction with King Street eastwards for a distance of 14.5 metres.

14.5

PAZ

8. FRANKLAND TERRACE

(a) Northeast Side

- (i) From a point 7 metres northwest of the junction with Queen Street northwestwards for a distance of 11 metres.

- (ii) From a point 60.5 metres northwest of the junction with Queen Street northwestwards for a distance of 4 metres.

(b) Southwest Side

- (i) From a point 7 metres northwest of the junction with Queen Street northwestwards for a distance of 9.5 metres.

- (ii) From a point 60 metres northwest of the junction with Queen Street northwestwards for a distance of 3 metres.

9. PELHAM TERRACE

(a) Northeast Side

- (i) From its junction with Spring Gardens southeastwards for a distance of 7 metres.
- (b) Southwest Side
 - (i) From its junction with Spring Gardens southeastwards for a distance of 8.5 metres.
 - (ii) From a point 52.5 metres southeast of its junction with Spring Gardens southwestwards to its end for a distance of 14.5 metres.
- (c) Southeast Side
 - (i) From a point 4 metres northeast from its southwest end northeastwards for a distance of 7 metres.

SCHEDULE 2

Lengths of street wherein waiting is to be prohibited during the period from 9.00 am to 6.00 pm on Monday to Saturday inclusive throughout the year

1. PELHAM TERRACE

- (a) Northeast Side
 - (i) From a point 7 metres southeast of the junction with Spring Gardens southeastwards for a distance of 53 metres.
 - (ii) Across its northeast end.
 - (iii) From its northeast end southwestwards for a distance of ~~12.5~~⁶ metres.

2. CHURCH PATH

- (a) East Side

From a point 20.5 metres south from its northern end southwards for a distance of 12.5 metres.

SCHEDULE 3

Lengths of street wherein waiting is to be limited to 2 hours, return prohibited
within 2 hours - 9.00 am to 6.00 pm on Monday to Saturday
inclusive throughout the year

1. QUEEN STREET

(a) South Side

- (i) From a point 157 metres east of the centreline with its junction with King Street eastwards for a distance of 36.5 metres.
- (ii) From a point 208 metres east of the centreline with its junction with King Street eastwards to the County boundary between Hampshire and West Sussex.

SCHEDULE 4

Lengths of street wherein waiting is to be limited to 30 minutes, return prohibited
within 30 minutes - 9.00 am to 6.00 pm on Monday to Saturday inclusive throughout
the year

1. WEST STREET

(a) Northeast Side

- (i) From a point 24 metres southeast of its northwestern end, southeastwards for a distance of 40 metres.
- (ii) From a point 69.5 metres southeast of its northwestern end, southeastwards for a distance of 29.5 metres

2. KING STREET

(a) Southwest Side

From a point 12 metres northwest of the centreline of its junction with The Fishermans, northwestwards a distance of 13 metres.

3. NORTH STREET

(a) East Side

From a point 119 metres south of the centreline of Seagull Lane southwards for a distance of 19 metres (length of layby).

SCHEDULE 5

Length of street wherein loading is to be permitted between 7.00 am and 6.00 pm
Monday to Saturday inclusive throughout the year

1. NORTH STREET

On the east side from a point 14 metres south of its junction with Havant Road (A259) southwards for a distance of 29 metres (length of layby).

SCHEDULE 6

Length of street wherein waiting is to be restricted to disabled badge holders only


1. KING STREET

(a) Southwest Side

From a point 25 metres northwest of the centre line of its junction with The Fishermans, northwestwards for a distance of 5.6 metres.

DATED this 2ND day of December 2005


THE COMMON SEAL of THE
COUNCIL OF THE BOROUGH
OF HAVANT was hereunto
affixed in the presence of:

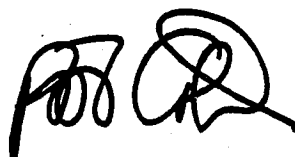

Solicitor to the Council

Statement of Reasons

The Council's precise reasons for making the Order are to facilitate the passage on the road or any other road of any class of traffic (including pedestrians) and to avoid danger to persons or other traffic using the road or any road or for preventing the likelihood of any such danger arising.

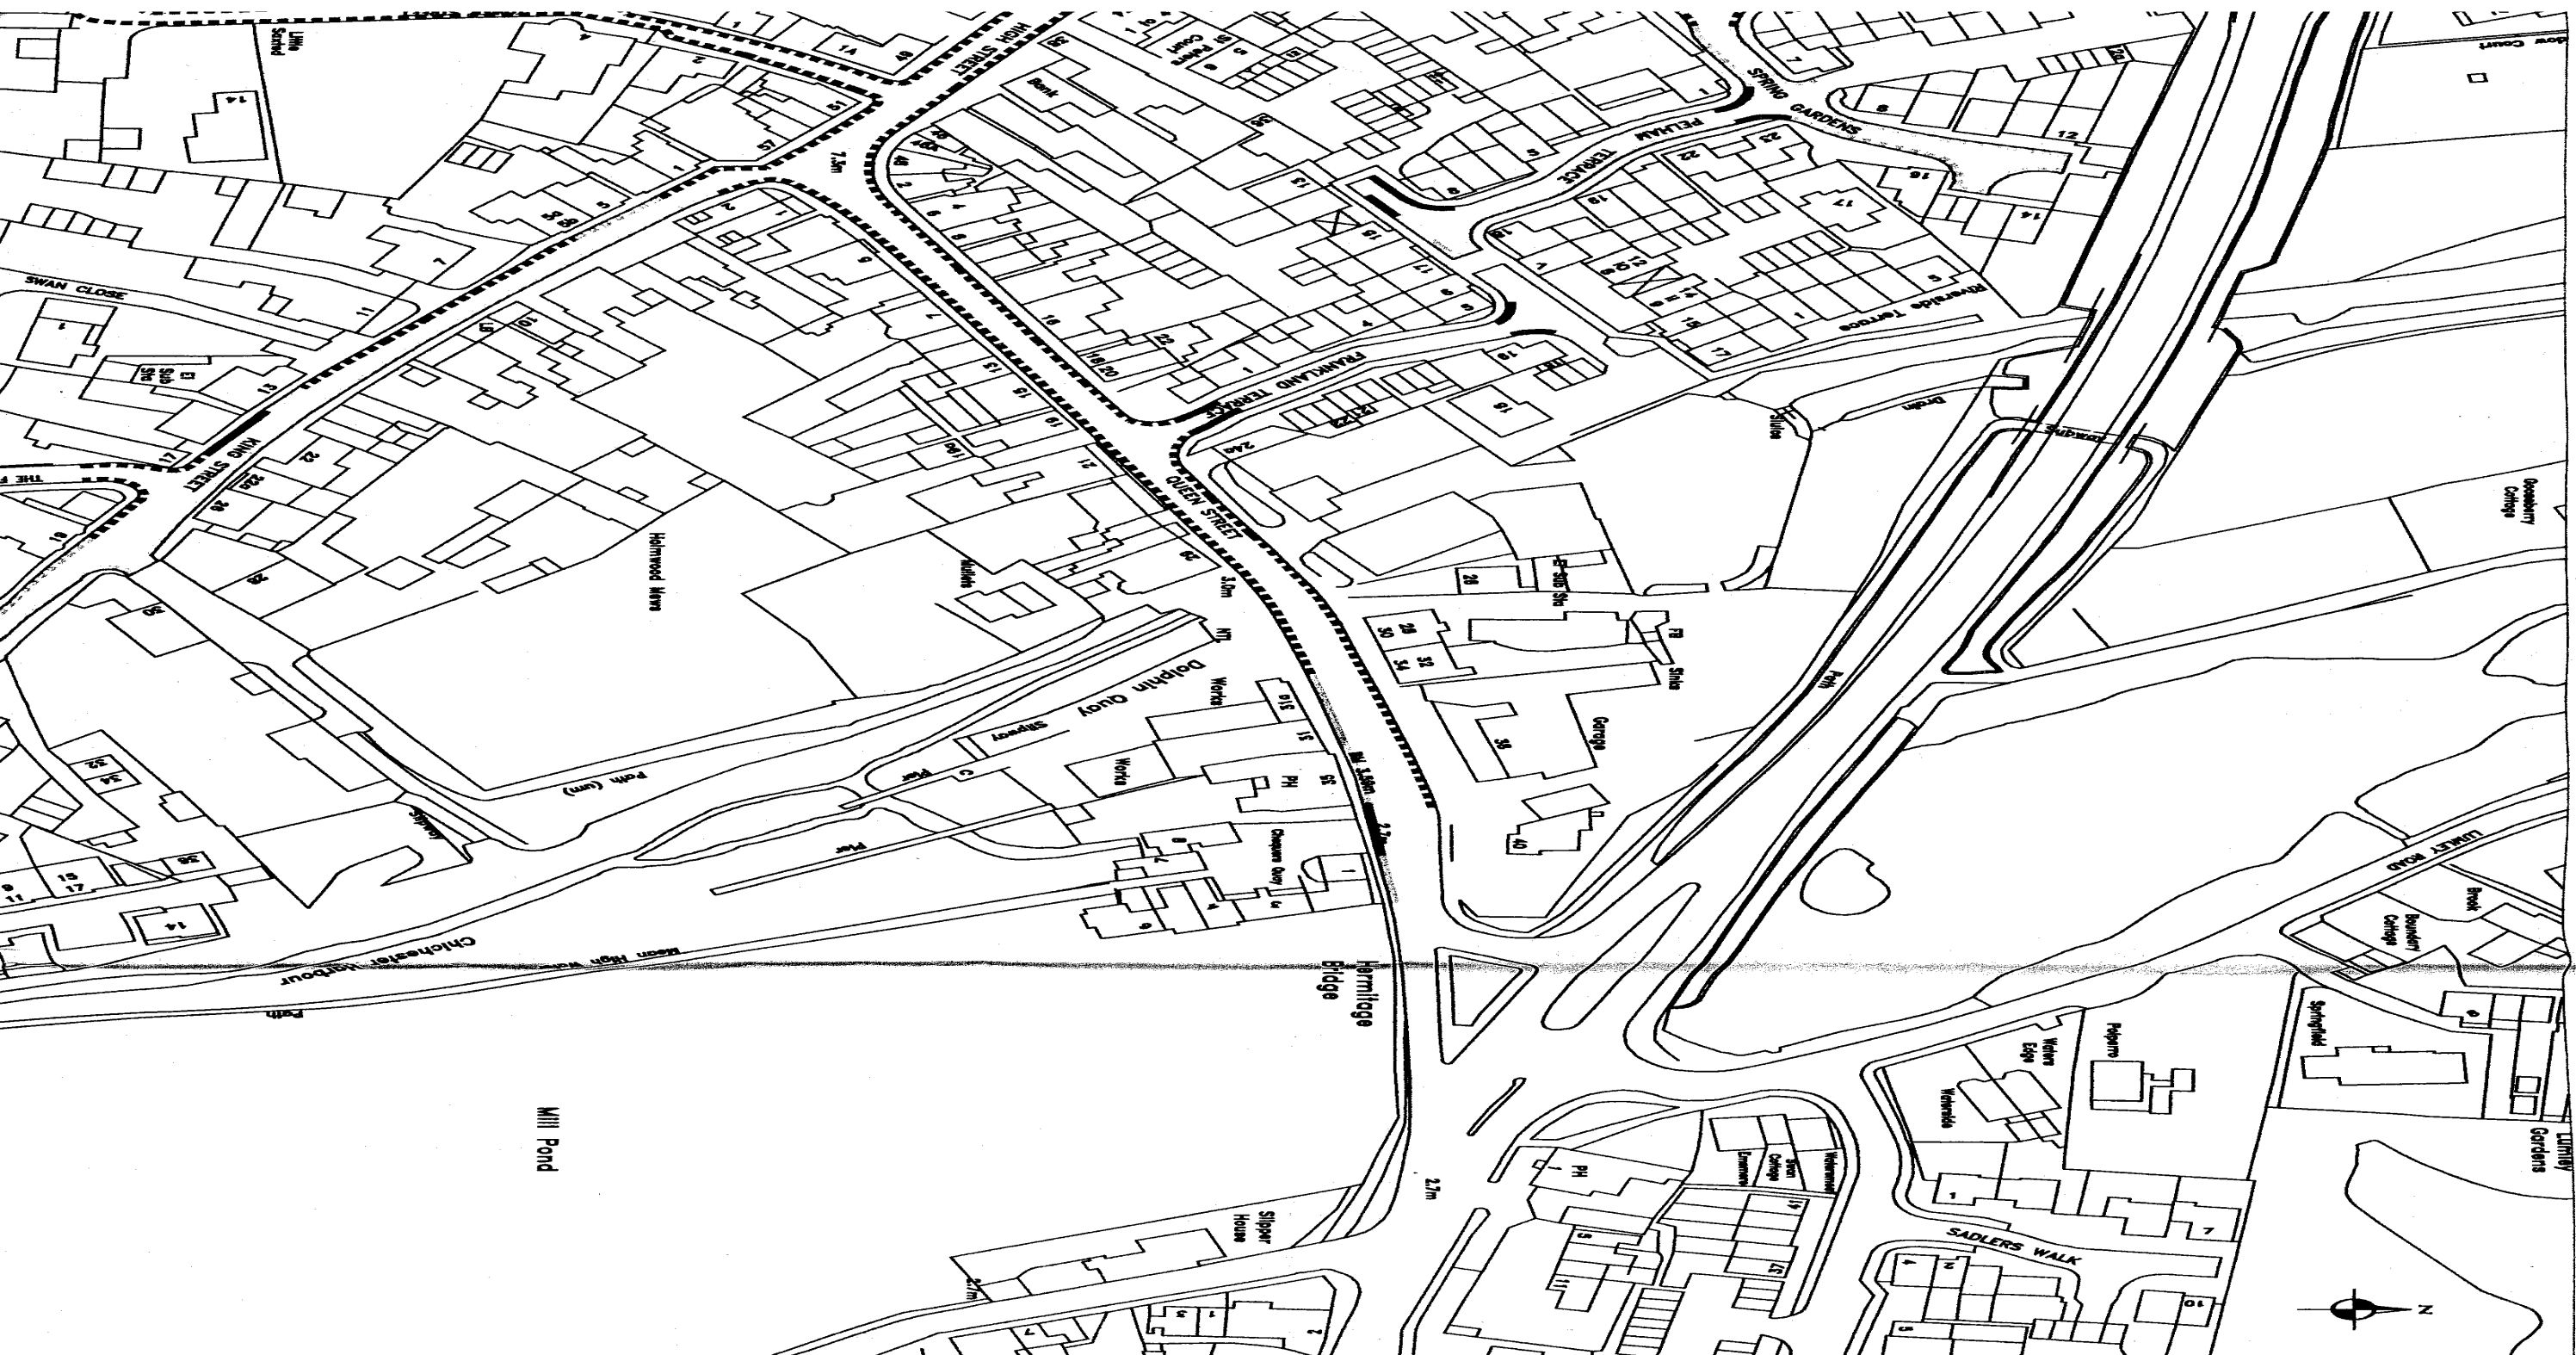

KEY:-

..... EXISTING "NO WAITING AT ANY TIME"

..... EXISTING "NO WAITING MON - SAT
9:00am - 6:00pm"

..... EXISTING "WAITING LIMITED TO 30 MINS
(RETURN PROHIBITED WITHIN 30 MINS)
MON - SAT 9:00am - 6:00pm"

..... EXISTING "NO WAITING 24 HOURS A DAY
FROM 1st APRIL TO 30th SEPTEMBER"

..... EXISTING "WAITING RESTRICTED TO
DISABLED BADGE HOLDERS +
WEDDING / FUNERAL VEHICLES ONLY"

..... PROPOSED "NO WAITING AT ANY TIME"


..... PROPOSED "WAITING LIMITED TO 30
MINUTES (RETURN PROHIBITED WITHIN
30 MINUTES) MON - SAT 9:00am - 6:00pm"

..... PROPOSED "WAITING LIMITED TO 2
HOURS (RETURN PROHIBITED WITHIN 2
HOURS) MON - SAT 9:00am - 6:00pm"

..... PROPOSED "NO WAITING MON - SAT
9:00am - 6:00pm"

..... PROPOSED "WAITING RESTRICTED TO
DISABLED BADGE HOLDERS ONLY"

..... PROPOSED "NO WAITING AT ANYTIME"
AND "LENGTH OF STREET WHEREIN
LOADING IS TO BE PERMITTED MON -
SAT BETWEEN 7:00am AND 6:00pm"

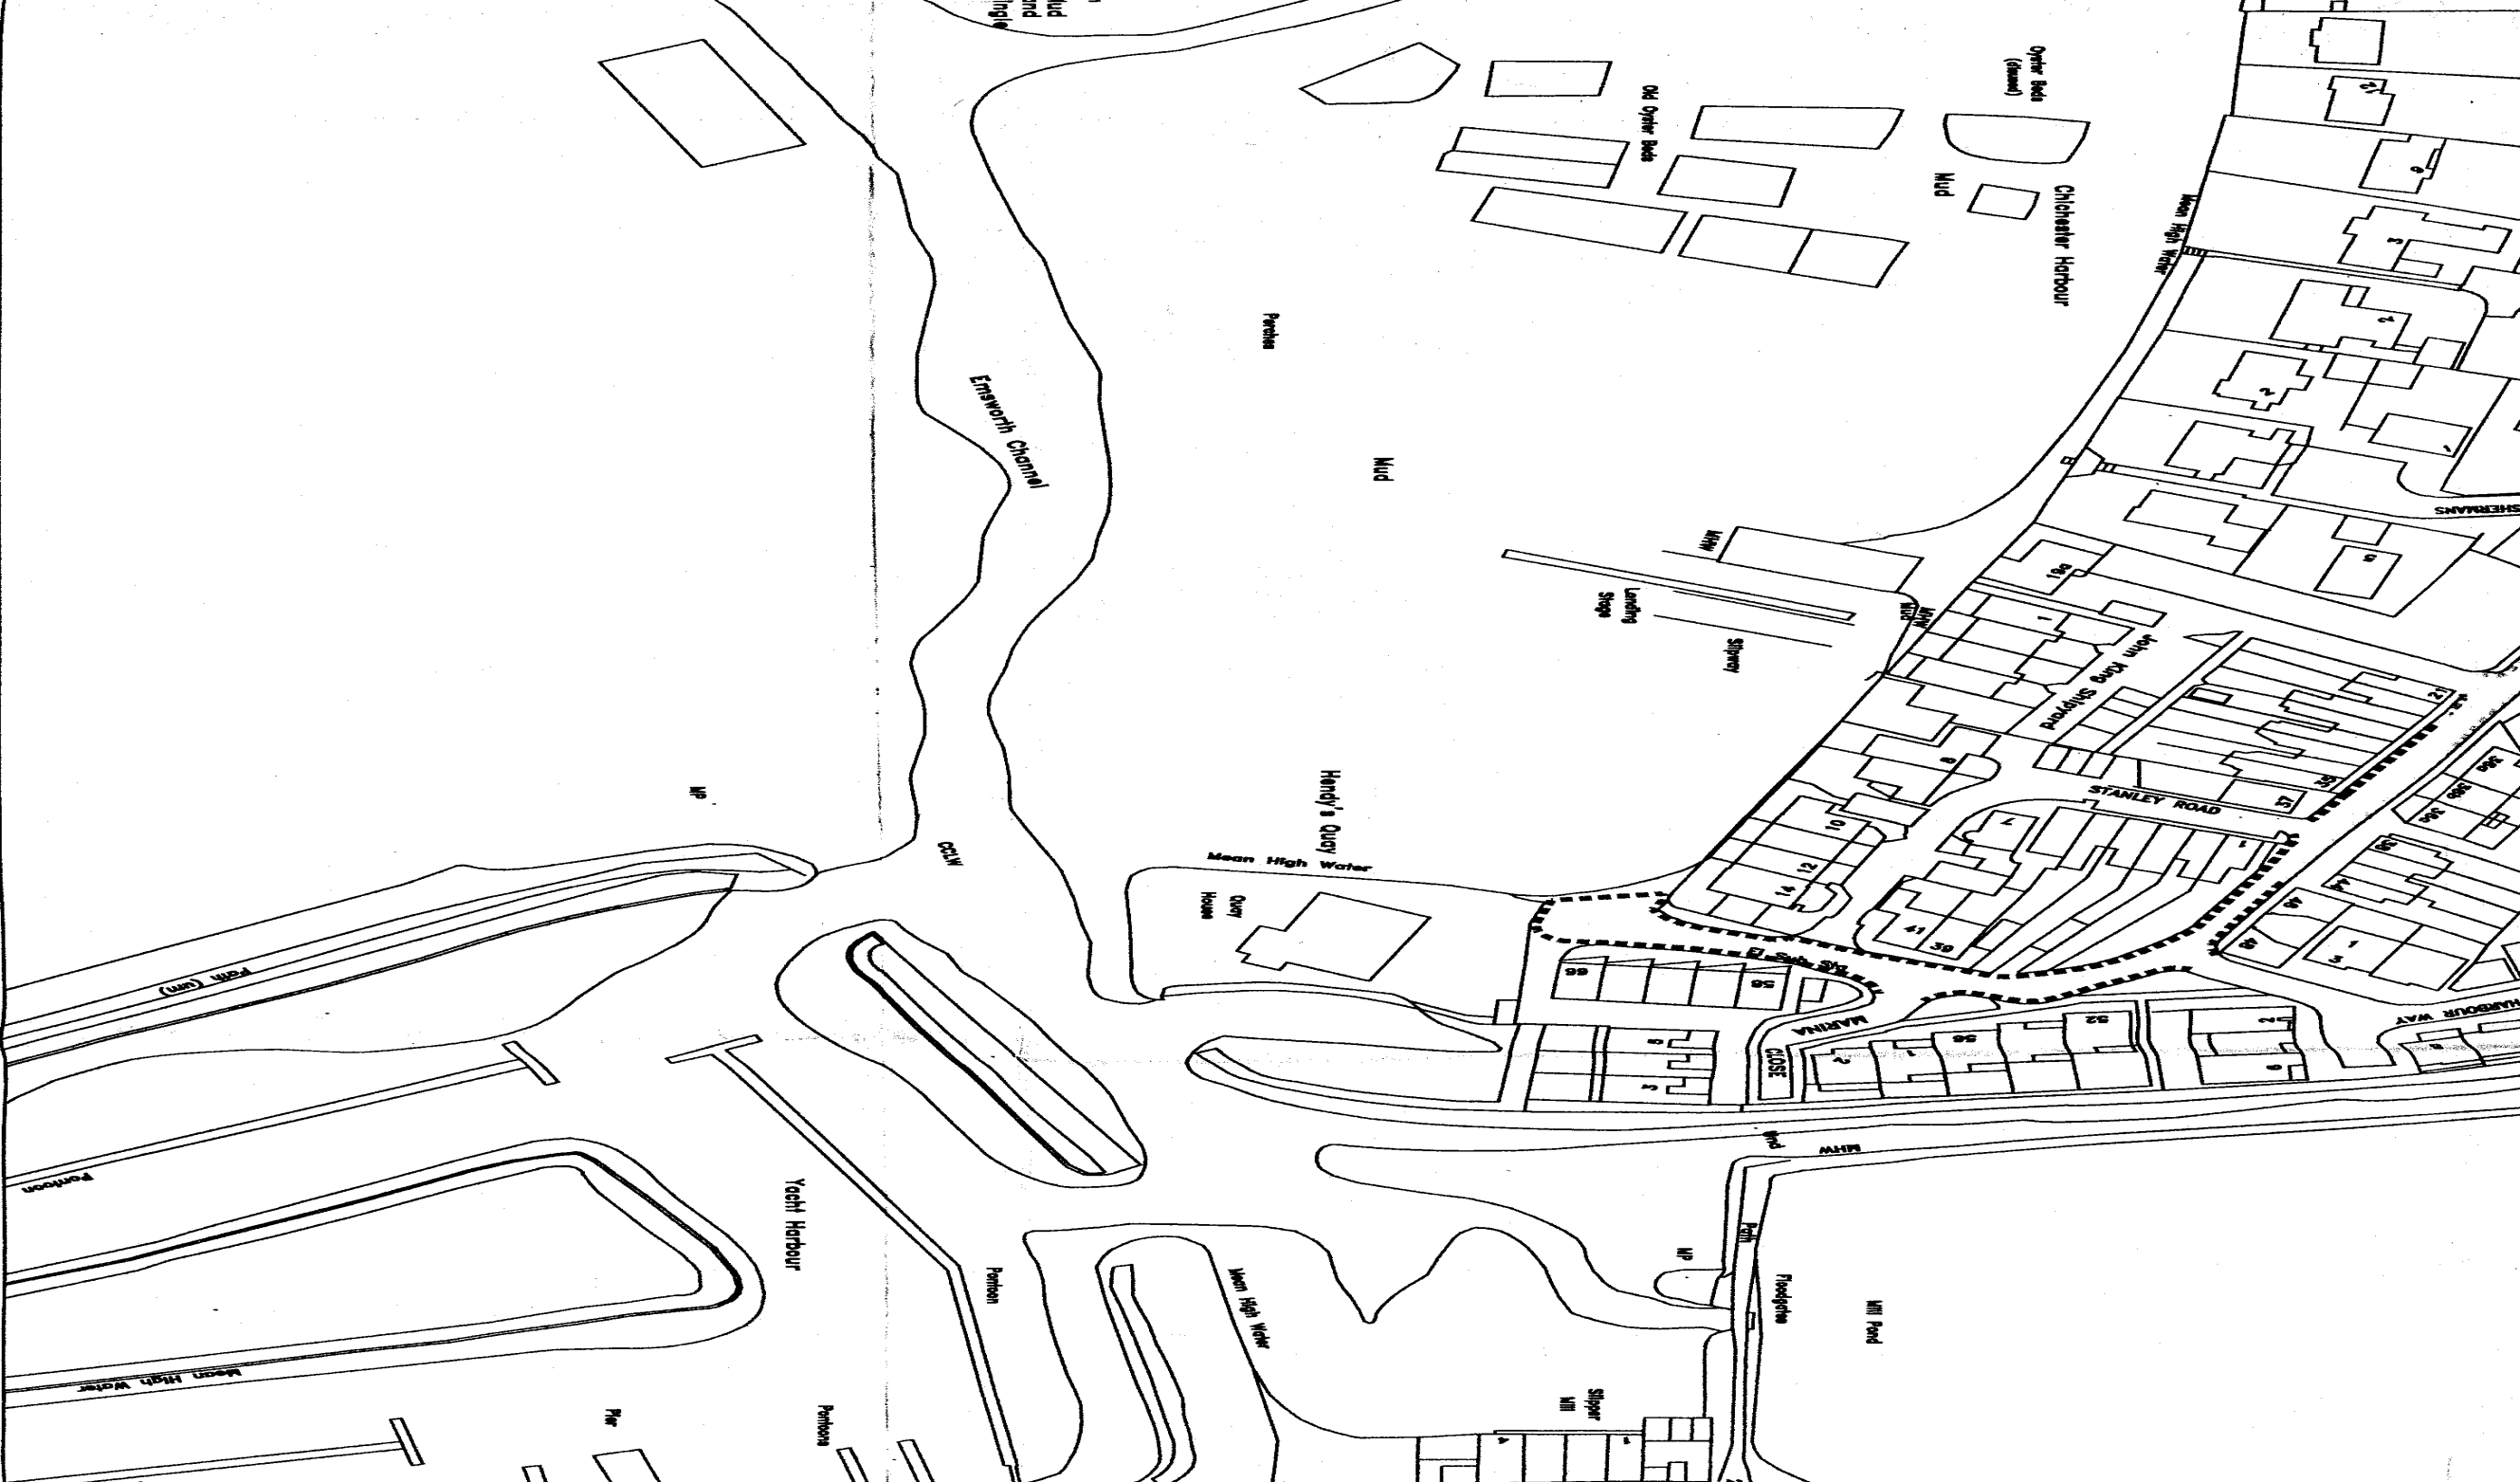

TITLE

**EMSWORTH
TOWN CENTRE - SOUTH
WAITING RESTRICTIONS**

DRAWN BY BUR DBC No. HI12/193

DATE MAY 2004 DR NAME HMA/SEASWORTH

SCALE 1:1250 CDD NAME HI12-192

A	PROPOSALS FOR QUEEN STREET IN W.S.C.C. REMOVED	100/05	BUR
REV	DESCRIPTION	DATE	INTS





Director, Regeneration Group


Civic Offices, Civic Centre Road,


Havant. Hants. PO9 2AX

Telephone: (023) 9247 4174

Email: customer.services@havant.gov.uk

Reproduced from the Ordnance Survey Digital Data with the permission of the Controller of HMSO. Crown Copyright Reserved 2002. Licence No LA078204

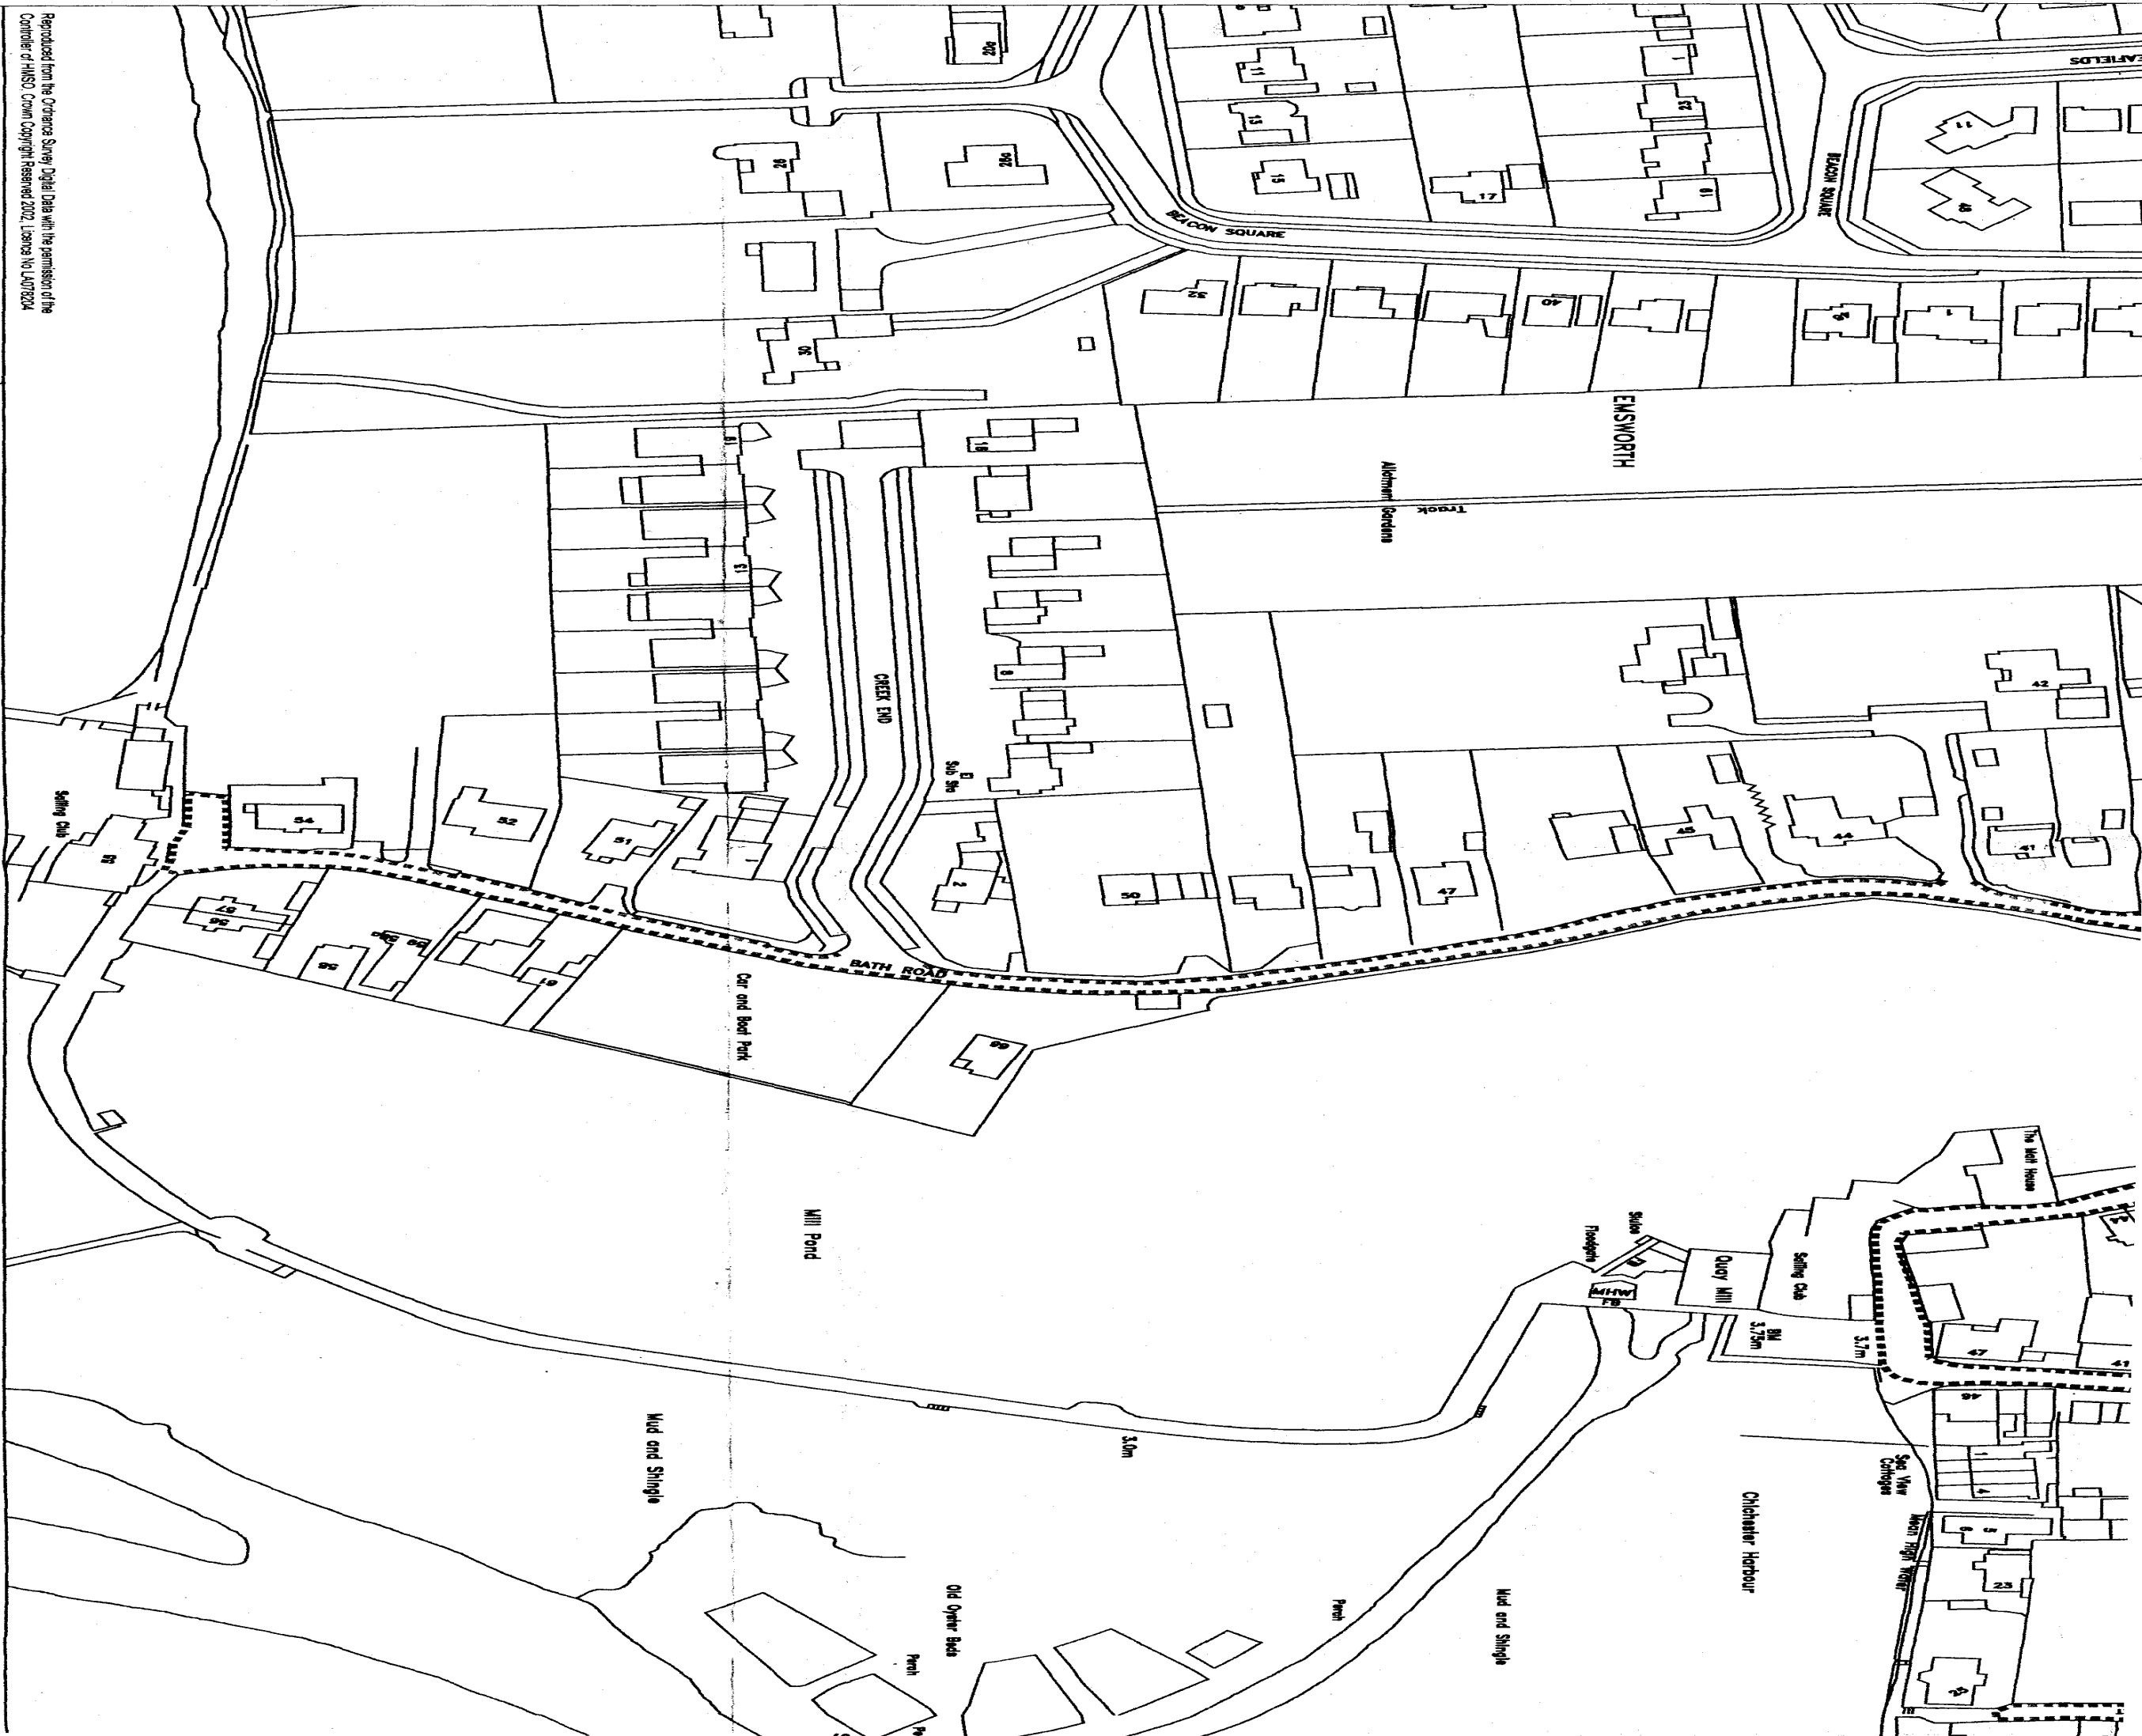

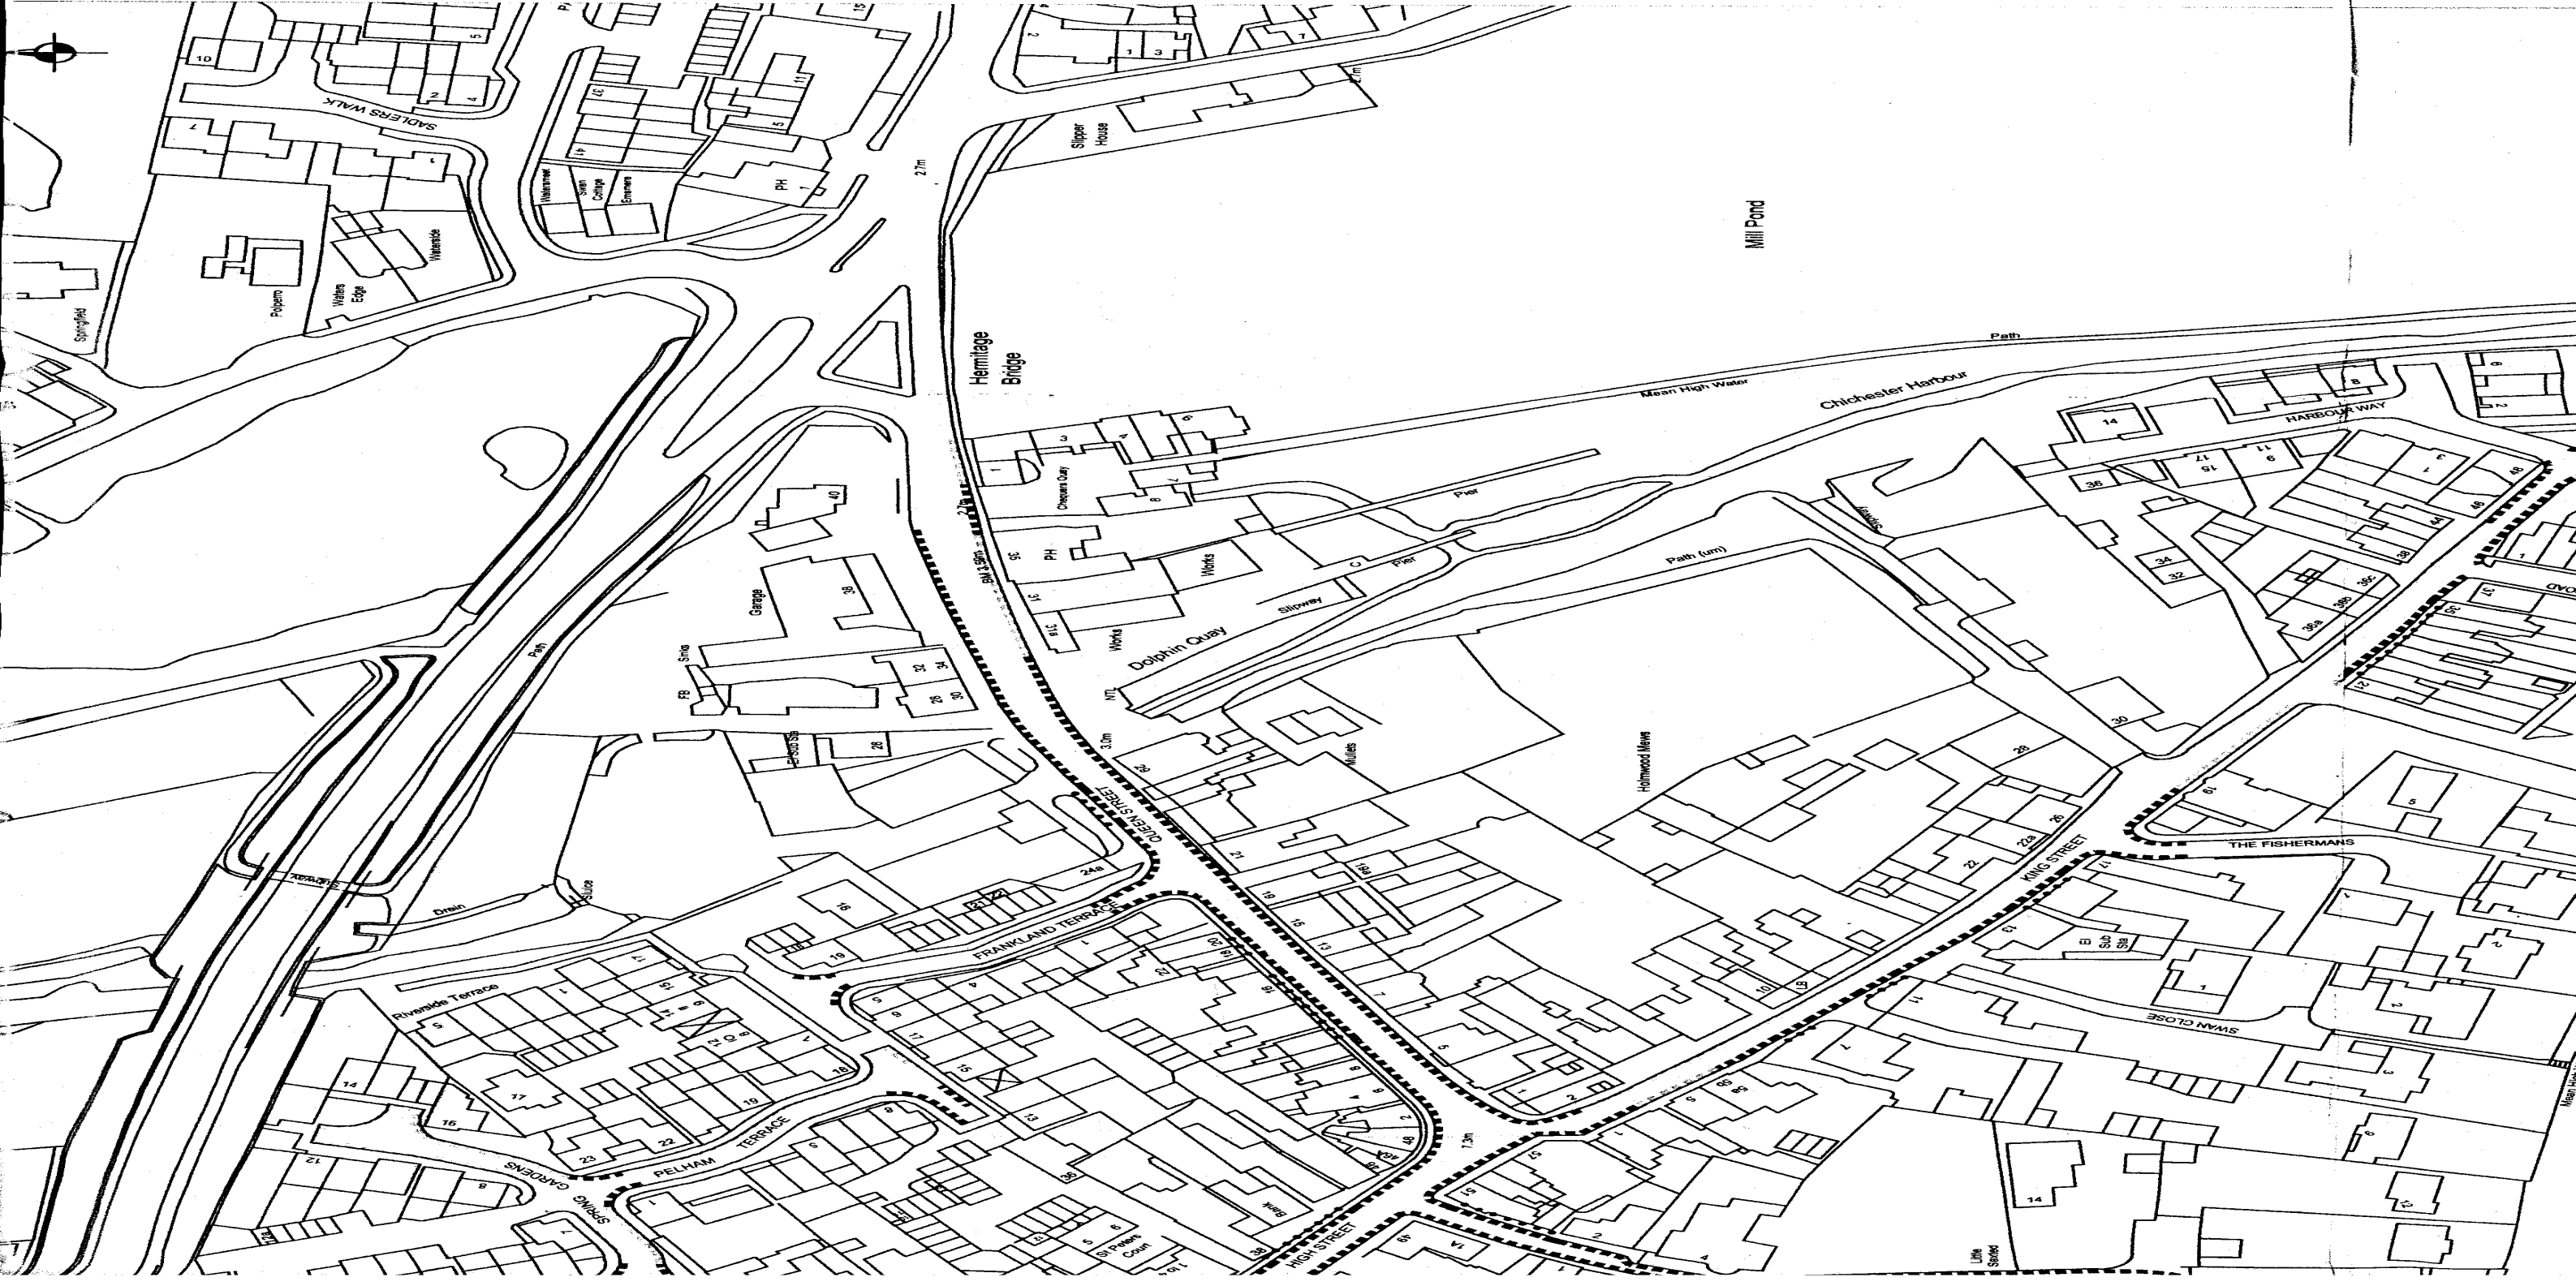

----- EXISTING "NO WAITING AT ANY TIME"

EXISTING "NO WAITING MON - SAT
9:00am - 6:00pm"

----- EXISTING "WAITING LIMITED TO 30 MINS
(RETURN PROHIBITED WITHIN 30 MINS)
MON - SAT 9:00am - 6:00pm"

----- EXISTING "NO WAITING 24 HOURS A DAY
FROM 1st APRIL TO 30th SEPTEMBER"

EXISTING "WAITING RESTRICTED TO
DISABLED BADGE HOLDERS +
WEDDING / FUNERAL VEHICLES ONLY"

----- EXISTING "WAITING RESTRICTED TO
DISABLED BADGE HOLDERS ONLY"

EXISTING "WAITING LIMITED TO 2 HOURS
(RETURN PROHIBITED WITHIN 2 HOURS)
MON - SAT 9:00am - 6:00pm"

----- EXISTING "NO WAITING AT ANYTIME"
AND "LENGTH OF STREET WHEREIN
LOADING IS TO BE PERMITTED MON -
SAT BETWEEN 7:00am AND 6:00pm"

----- PROPOSED "NO WAITING AT ANY TIME"

----- PROPOSED "WAITING LIMITED TO 45
MINUTES (RETURN PROHIBITED WITHIN
45 MINUTES) MON - SAT 9:00am - 6:00pm"



TITLE

EMSWORTH TOWN CENTRE - SOUTH
PARKING RESTRICTIONS REVISIONS
AND PERMIT PARKING

DRAWN BY	BJR	DRG No.	HI12/215
DATE	NOV 2005	DR NAME	HWAISENSWORTH
SCALE	1:1250	CAD NAME	HI12-214

REV	DESCRIPTION	DATE	INITIALS



