

THE BOROUGH OF HAVANT

**THE BOROUGH OF HAVANT (BULBECK ROAD, HAVANT)
ONE-WAY STREET ORDER 2005**

The Council of the Borough of Havant (hereinafter referred to as "*the Council*") pursuant to arrangements made under Section 101 of the Local Government Act 1972, with the County Council of Hampshire in exercise of the powers conferred on that County Council under Sections 1(1), 2(1) and (2) and 4(2) of the Road Traffic Regulation Act 1984 (hereinafter referred to as "*the Act*") and Part IV of Schedule 9 to the Act and of all other enabling powers, after consultation with the Chief Officer of Police in accordance with Part III of Schedule 9 to the Act hereby make the following Order:

Part 1 - One-Way Traffic

- 1 No person shall except upon the direction or with the permission of a Police Constable in Uniform cause any vehicle to proceed in any of the length of road specified in Column 1 of Schedule 1 to this Order in a direction other than that specified in relation to that length of road in Column 2 of the said schedule.

Part 2 – Interpretation, Commencement and Repeals

- 2 The Interpretation Act 1978 shall apply to the interpretation of this Order as it applies to the interpretation of an Act of Parliament.
- 3 The restrictions, prohibitions and requirements imposed by this Order are in addition to and not in derogation of any restriction, prohibition or requirement imposed by any other enactment and any exception or exemption to the provisions of this Order is without prejudice to the provisions of any other enactment.
- 4 The restrictions and prohibitions imposed by Article 1 of this Order are for identification purposes only illustrated and shown annotated on plan Hi12/204 annexed hereto.
- 5 This Order shall come into operation on 15 March 2006 and may be cited as "The Borough of Havant (Bulbeck Road, Havant) One-Way Street Order 2005".

Part 3 – Revocations

- 6 The following Order is hereby revoked to the extent specified hereunder:

<u>Title of Order</u>	<u>Extent</u>
The Borough of Havant (Homewell and Bulbeck Road, Havant) Prohibition of Waiting, One-Way Street and Prohibition of Driving Order 1995	Schedule 2 in its entirety.

SCHEDULE 1

One-Way Traffic

Bulbeck Road Havant

Column 1

Column 2


Length of Road

Direction of Traffic

The entire length of Bulbeck Road from its northern junction with Park Road South, to its junction with Park Road South.

Commencing at its northernmost junction with Park Road South, eastwards thence southwards and thence westwards to its southernmost junction with Park Road South.

THE COMMON SEAL OF THE)
COUNCIL OF THE BOROUGH)
OF HAVANT was hereunto)
affixed this 9th day of March)
2006 in the presence of:)

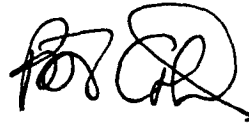


Solicitor to the Council

Civic Offices
HAVANT
Hampshire PO9 2AX

Statement of Reasons

The Council's precise reasons for making the Order (following development in the area entailing alterations to the local highway network) are as follows:-

- (a) To facilitate the passage on the road or any other road of any class of traffic (including pedestrians).
- (b) To avoid danger to persons or other traffic using the road or any other road or for preventing the likelihood of any such danger arising.

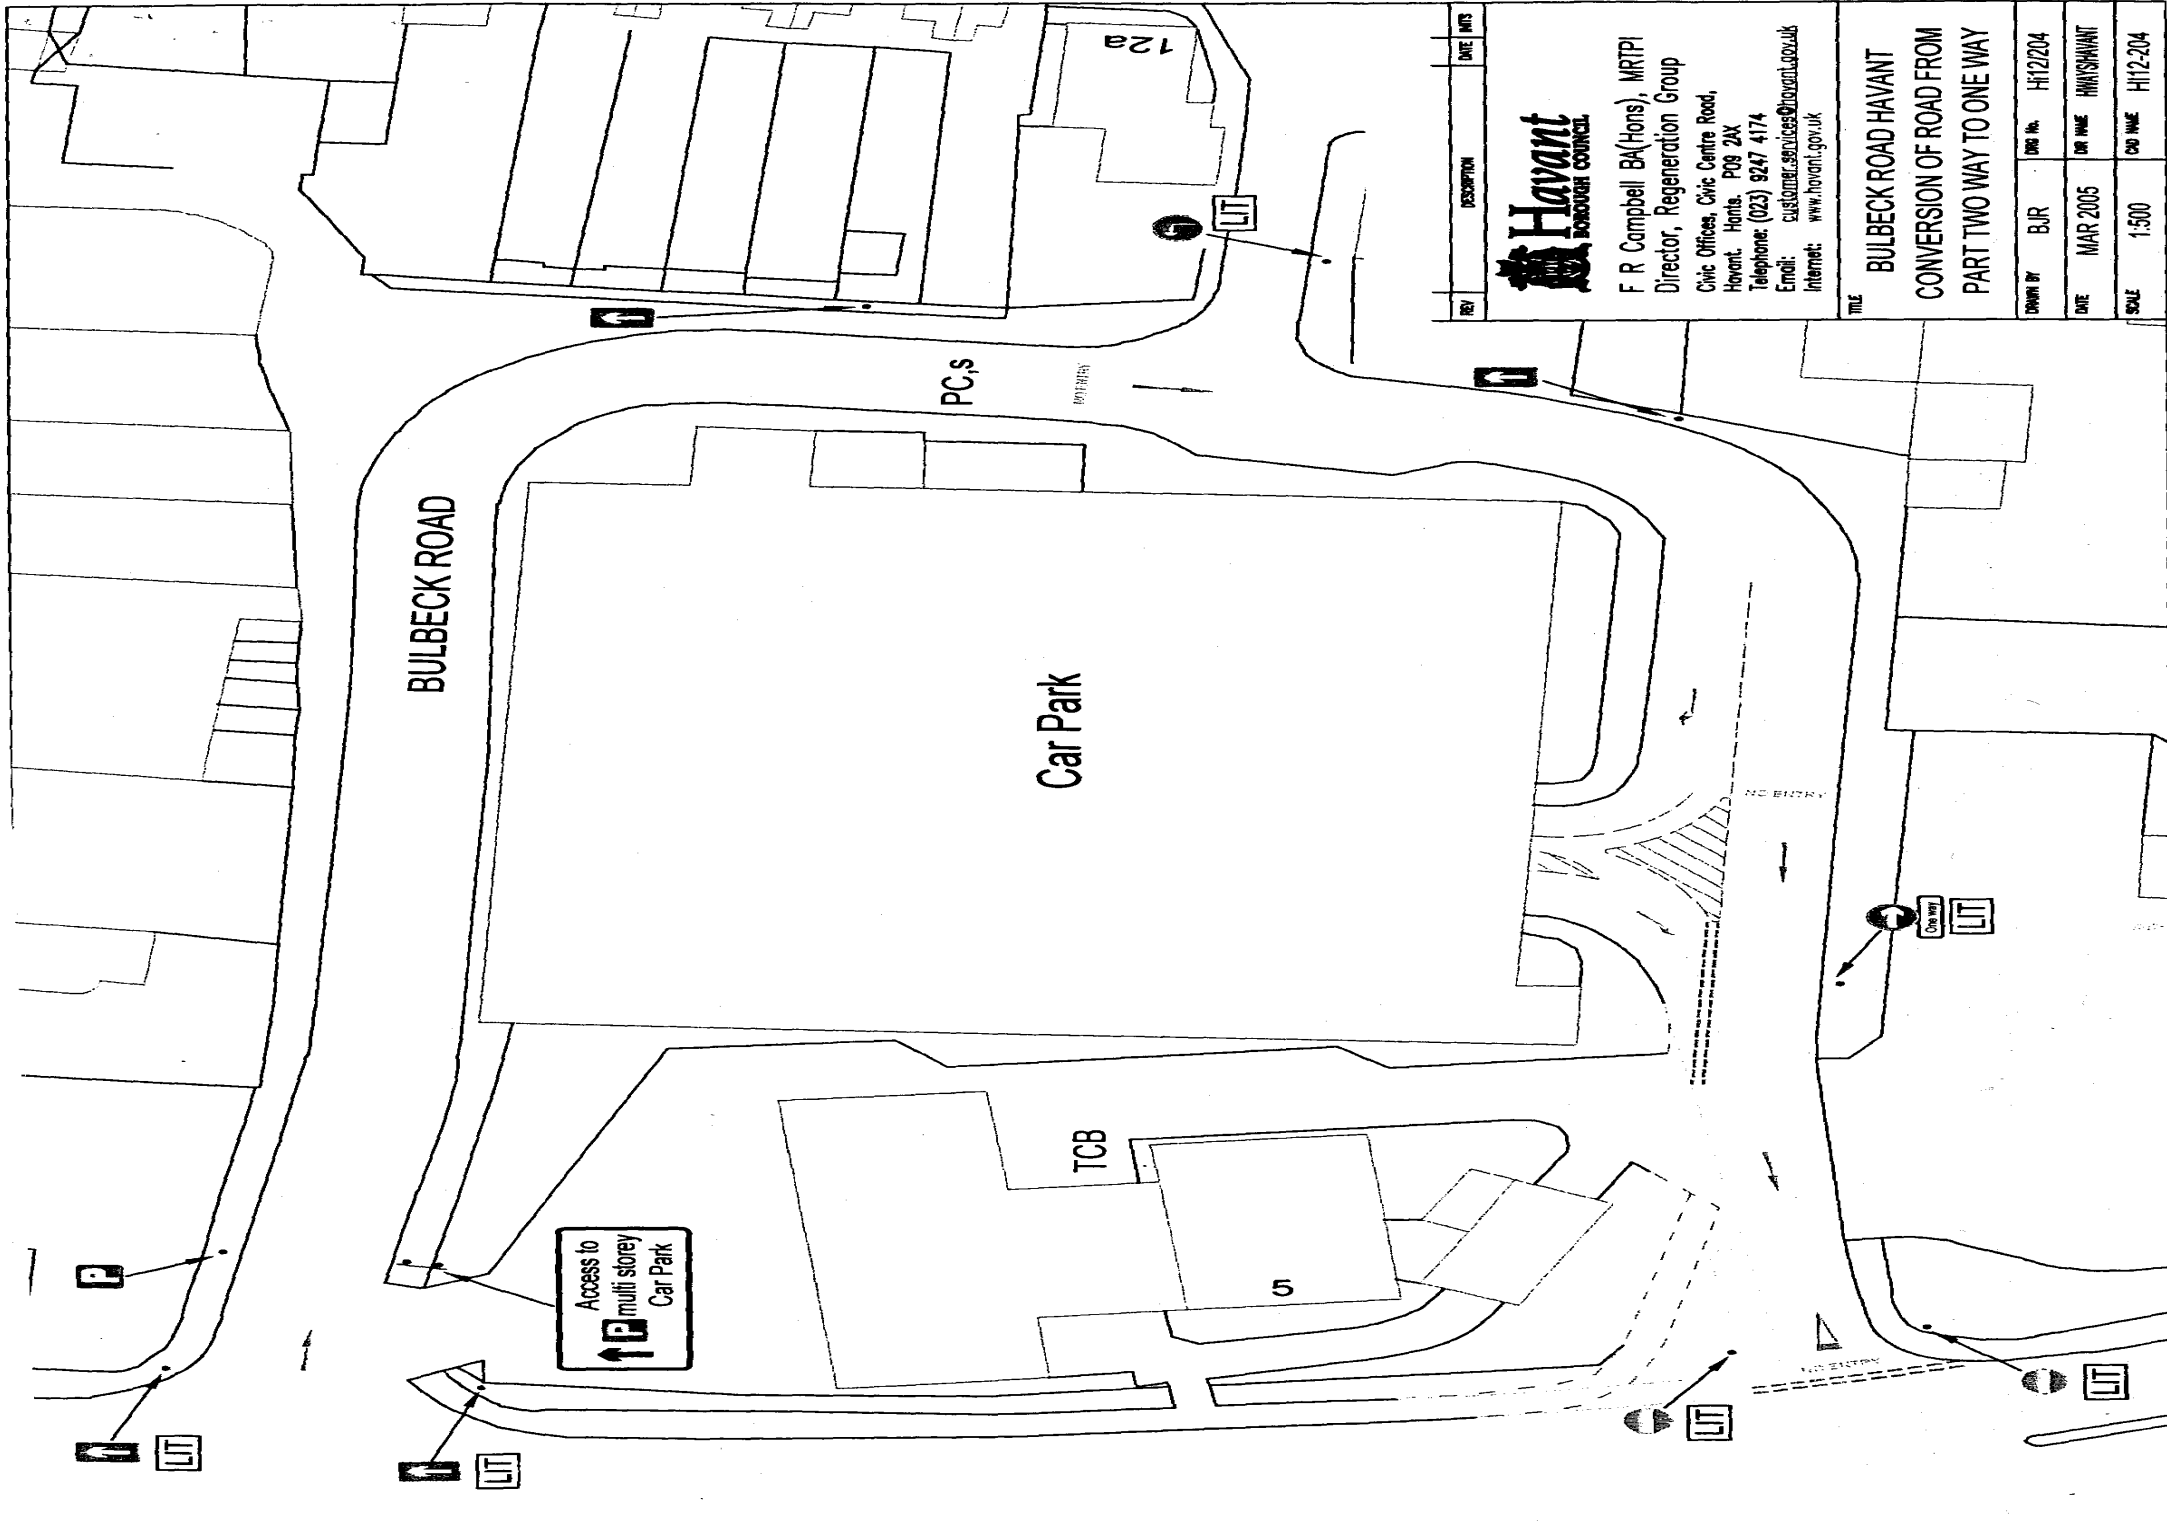

REV	DESCRIPTION	DATE	INTS



F R Campbell BA(Hons), MRTPI
 Director, Regeneration Group
 Civic Offices, Civic Centre Road,
 Havant, Hants, PO9 2AX
 Telephone: (023) 9247 4174
 Email: customer.services@havant.gov.uk
 Internet: www.havant.gov.uk

TITLE
BULBECK ROAD HAVANT
CONVERSION OF ROAD FROM
PART TWO WAY TO ONE WAY

Drawn BY	BJR	Drawn No.	HI12204
Date	MAR 2005	Draw Name	HAVANTSHANT
Scale	1:500	Draw Name	HI12-204