

THE BOROUGH OF HAVANT

THE BOROUGH OF HAVANT (BELLEVUE LANE, EMSWORTH AND LIDDIARDS WAY, PURBROOK) PROHIBITION OF STOPPING ORDER 1999

The Council of the Borough of Havant (hereinafter referred to as "*the Council*") pursuant to arrangements made under Section 101 of the Local Government Act 1972, with the County Council of Hampshire in exercise of the powers conferred on that County Council under Sections 1(1) and (2), 2(1) and (2) and 4(2) of the Road Traffic Regulation Act 1984 (hereinafter referred to as "*the Act*") and Part IV of Schedule 9 to the 1984 Act and of all other enabling powers, after consultation with the Chief Officer of Police in accordance with Part III of Schedule 9 to the Act hereby make the following Order:


Part 1 - Prohibition of Stopping

1. Save as provided in Article 2 of this Order, no person shall, except upon the direction or with the permission of a Police Constable or Traffic Warden in uniform, cause or permit any vehicle to stop in the lengths of roads listed in the Schedule to this Order between the hours set out in the schedule.
2. Nothing in Article 1 of this Order shall prevent a person causing or permitting the following vehicles from stopping in the lengths of roads listed in the said Article if:
 - (a) the vehicle is being used for emergency services purposes
 - (b) the vehicle is being used in the service of a local authority or water authority in pursuance of statutory duties or powers
 - (c) the vehicle is being used in connection with any funeral, building operation or demolition, the removal of any obstruction to traffic, the maintenance, improvement or reconstruction of the roads so referred to or the laying, erection, alteration or repair in or near to the said roads of any sewer or of any main, pipe or apparatus for the supply of gas, water or electricity or of any telecommunication apparatus as defined in paragraph 1(1) of the Telecommunication Code contained in Schedule 2 of the Telecommunication Act 1984 provided that it cannot conveniently be used for such purpose in any other length of road
3. Nothing in the foregoing Articles of this Order shall authorise the use of any part of the lengths of roads specified in the Schedules so as unreasonably to prevent access to any premises adjoining the roads by any person entitled to the use thereof, or so as to be a nuisance.

Part 2 - Interpretation, Commencement and Repeals

4. The Interpretation Act 1978 shall apply to the interpretation of this Order as it applies to the interpretation of an Act of Parliament.
5. The restrictions, prohibitions and requirements imposed by this Order are in addition to and not in derogation of any restriction, prohibition or requirement imposed by any other enactment and any exception or exemption to the provisions of this Order is without prejudice to the provisions of any other enactment.
6. This Order shall come into operation on the 2nd day of March 1999 and may be cited as "The Borough of Havant (Bellevue Lane, Emsworth and Liddiards Way, Purbrook) Prohibition of Stopping Order 1999".

THE COMMON SEAL of THE)
COUNCIL OF THE BOROUGH)
OF HAVANT was hereunto)
affixed this 29th day of January)
1999 in the presence of:)

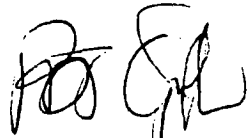

PRINCIPAL SOLICITOR



Borough Secretary

Civic Offices
HAVANT
Hampshire PO9 2AX

SCHEDULE 1

**Length of Street wherein Stopping is to be Prohibited on the "School Entrance" marking
Monday to Friday inclusive, between 8.00 am and 5.00 pm**

Bellevue Lane, Emsworth

On the south east side from a point 28 metres north-east of its junction with Horndean Road north eastwards for a distance of 89 metres.

SCHEDULE 2

**Length of Street wherein Stopping is to be Prohibited on the "School Entrance" marking
Monday to Friday inclusive, between 8.30 am to 9.30 am and 3.00 pm to 4.00 pm**

Liddiards Way, Purbrook

- (i) On both sides from a point 67 metres south of its junction with Ardington Rise, measured from the centre line, southwards to its termination.
- (ii) Across its southern end.

Statement of Reasons

The Council's precise reasons for making the Order are as follows:

To facilitate the passage and improve the safety of vehicular traffic and pedestrians.

To alleviate problems of congestion and obstruction caused by on-street parking and to improve visibility and safety in and around the entrance to the St James School in Bellevue Lane and Morelands Primary School in Liddiards Way.

cc: Head of Technical Services (fao M Leach)

To the addresses as set out below

Our Ref: LS/PMH/47/4/2/2 &
47/4/4/7
Your Ref:
Direct Line: (01705) 446233
Ask For: Mrs Stewart


2 February 1999

Dear Sir/Madam

The Borough of Havant (Bellevue Lane, Emsworth and Liddiards Way, Purbrook) Prohibition of Stopping Order 1999

Please find enclosed a copy of the above Order for your information.

Yours faithfully

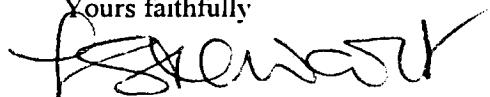


L Stewart
for Borough Secretary

Enc.

To: County Secretary
Hampshire County Council
DX 2510, Winchester

Traffic Management Officer
Police Station
Wayte Street
Cosham, Portsmouth P06 3BF

Traffic Wardens
Police Station
Civic Centre Road, Havant, Hants

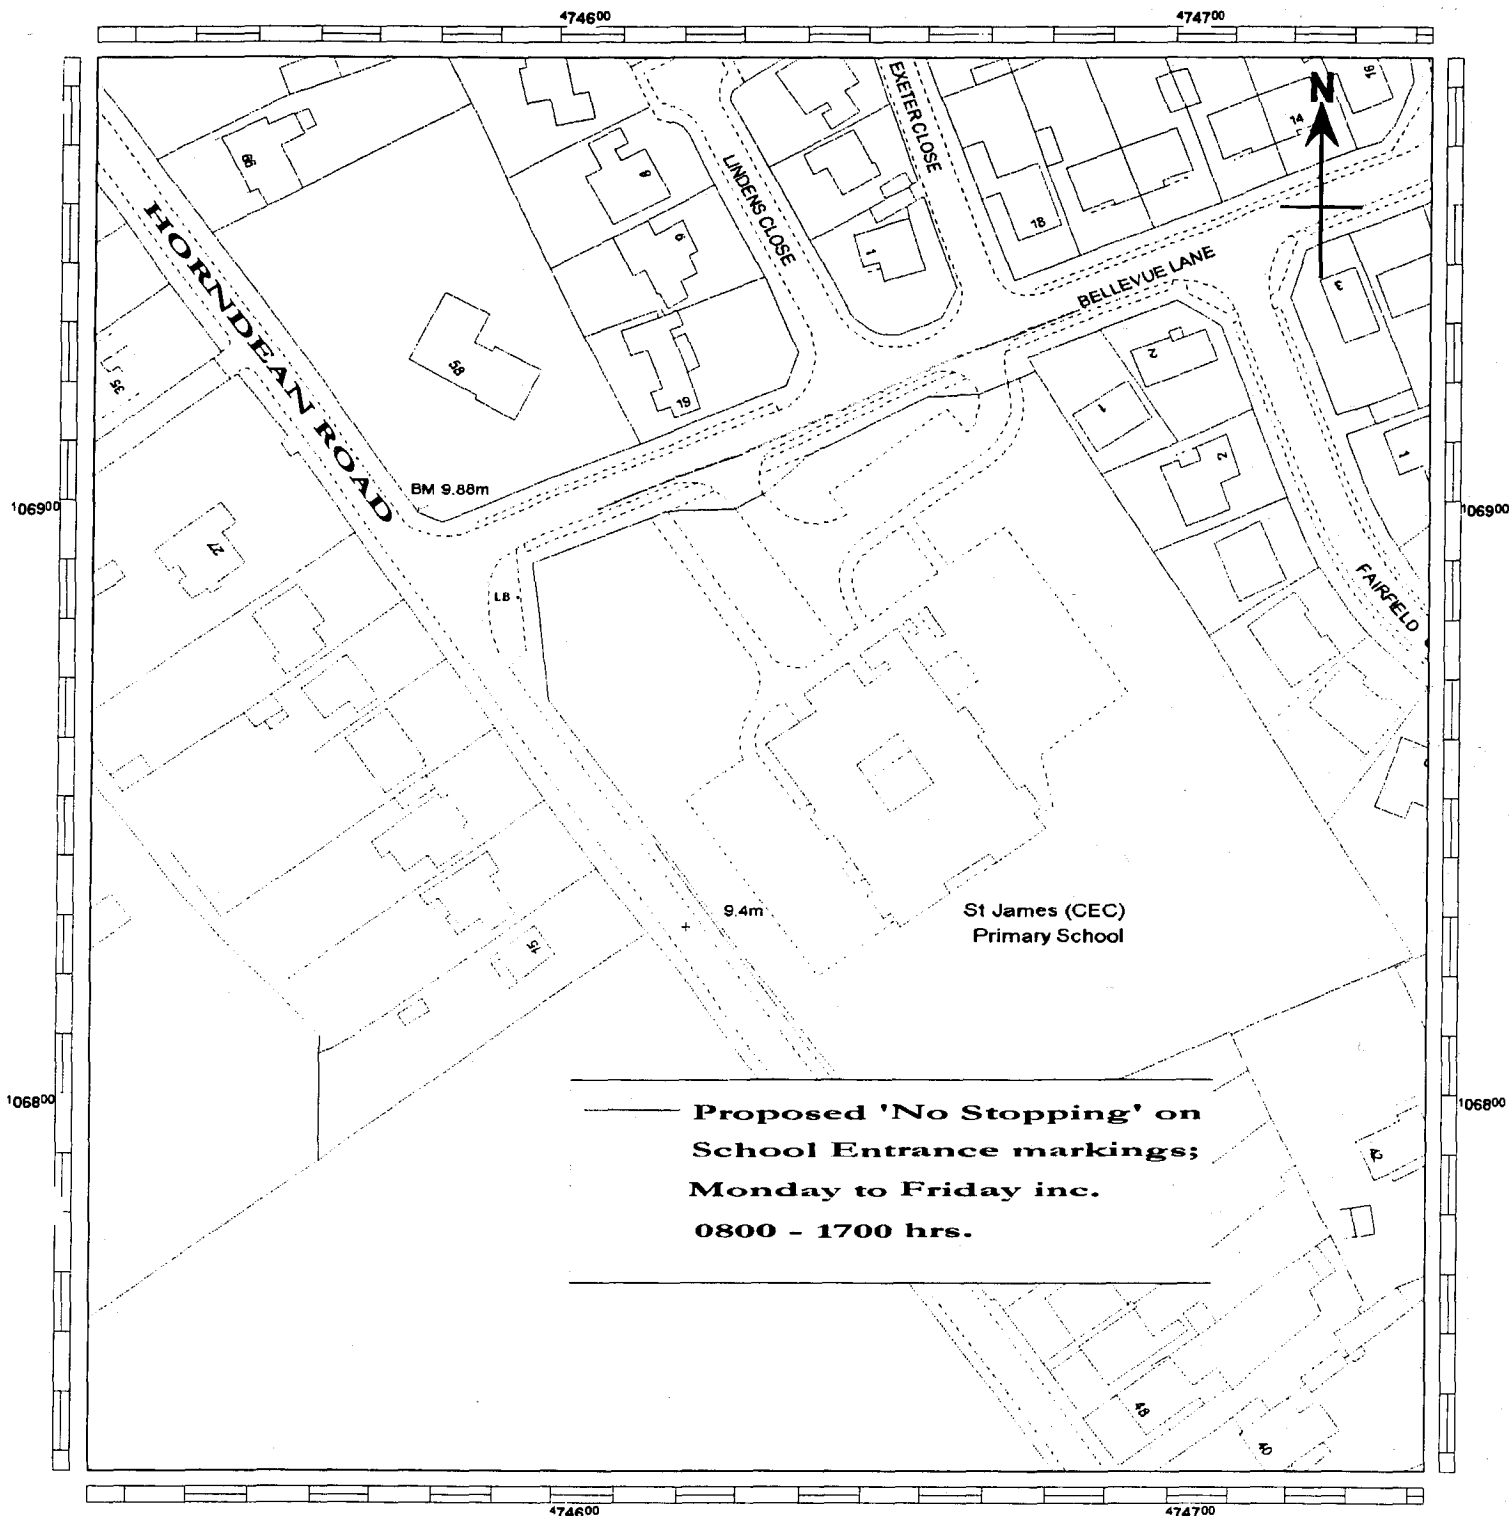

Ann Graves,
Hons.Dip.ARCH RIBA,
Head of Technical Services
Civic Offices, Civic Centre Rd,
Havant, Hants. P09 2AX.
Havant (01705) 474174.



**Havant
Borough
Council**

Title:

**Proposed 'No Stopping' Order.
Bellevue Lane, Emsworth.**

Drawn By:

M.L.L.

Scale:

1:1250

Drawing No.:

Hi12/106

Date:


02/10/96

Reproduced from the Ordnance Survey Digital Data with the permission of the Controller of HMSO, Crown Copyright Reserved 1996. Licence No LA078204.

120°

107000

120°

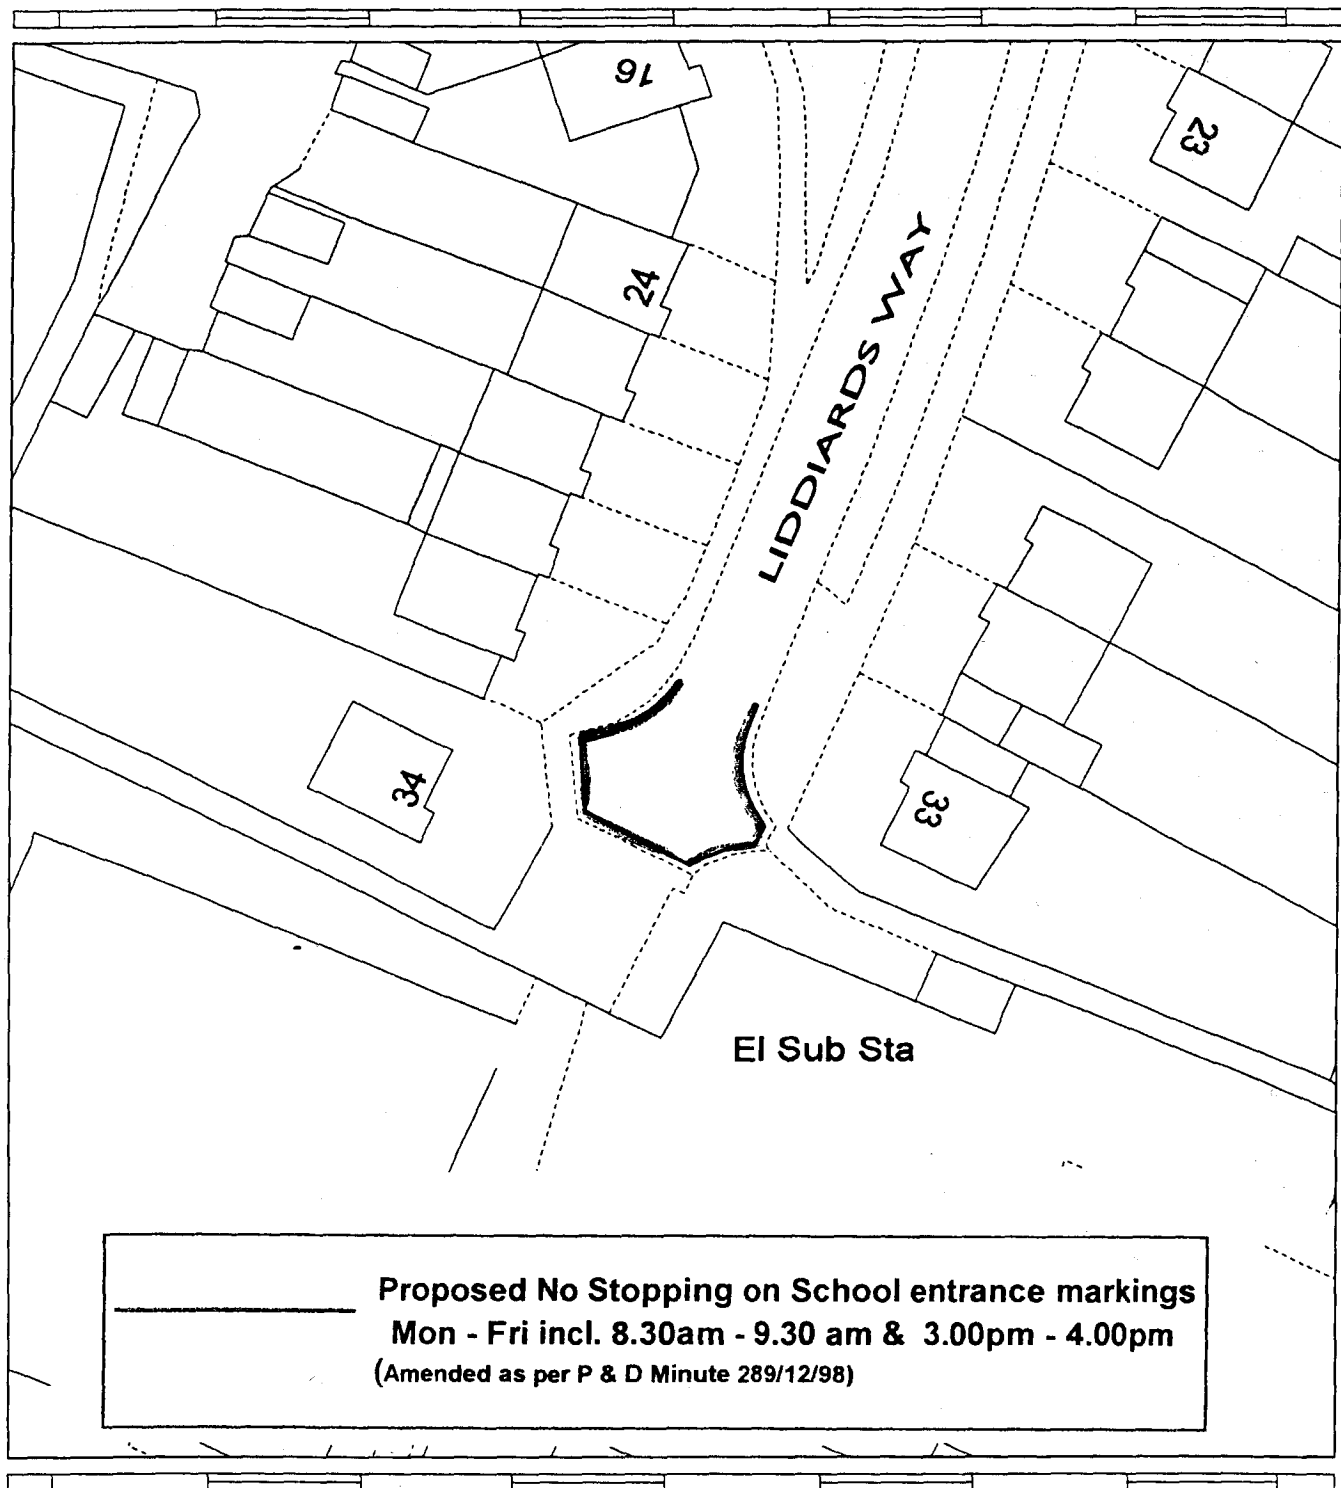

107000

Proposed No Stopping on School entrance markings
Mon - Fri incl. 8.30am - 9.30 am & 3.00pm - 4.00pm
 (Amended as per P & D Minute 289/12/98)

Ann Graves,
 Hons.Dip.ARCH RIBA,
Head of Technical Services
 Civic Offices, Civic Centre Rd,
 Havant, Hants. PO9 2AX.
 Havant (01705) 474174.



**Havant
 Borough
 Council**

Title:

**Proposed No Stopping Order -
 Liddiards Way, Purbrook.**

Drawn By:

M.L.L.

Scale:

1:500

Drawing No.:

Hi12/110 A

Date:

21/01/97

Reproduced from the Ordnance Survey Digital Data with the permission of the Controller of HMSO, Crown
 Copyright Reserved 1996. Licence No LA078204.