

THE BOROUGH OF HAVANT
(HAYLING ISLAND; CREEK ROAD)
(RESTRICTION OF WAITING)
(REVOCATION) ORDER 2007

The Council of the Borough of Havant hereby gives notice that pursuant to arrangements made under Section 101 of the Local Government Act 1972 with the Council of the County of Hampshire in exercise of the powers conferred on that County Council under Sections 1, 2, 4 (2), 32 and 35 of the Road Traffic Regulation Act 1984 ("the Act") and Part IV of Schedule 9 to the Act and of all other enabling powers and after consultation with the chief officer of police in accordance with Part III of Schedule 9 to the Act hereby make the following Order:-

1. This Order shall come into operation on the twenty-fifth day of September 2007 and may be cited as The Borough of Havant (Hayling Island: Creek Road) (Restriction of Waiting) (Revocation) Order 2007.
2. The Borough of Havant (Various Roads) Prohibition and Restriction of Waiting (Consolidation) Order 2005 is hereby in part revoked in so far as it is referred to in the Schedule to this Order.

SCHEDULE
Extent of Revocation

Creek Road

Schedule 27 (Waiting limited to 30 minutes, return prohibited within 30 minutes) paragraph 27.02 – west side from a point 51 metres north of its junction with Southwood Road, northwards for a distance of 62 metres.

THE COMMON SEAL OF THE
COUNCIL OF THE BOROUGH
OF HAVANT was Hereunto
affixed this


19th day of September 2007

In the presence of


For Q

Solicitor to the Council

File Ref: AS/TRO/107
Plan No: Hi12/251

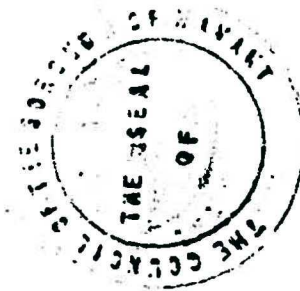

No description of TR
(This order revoked
by intent of revocation
returned)

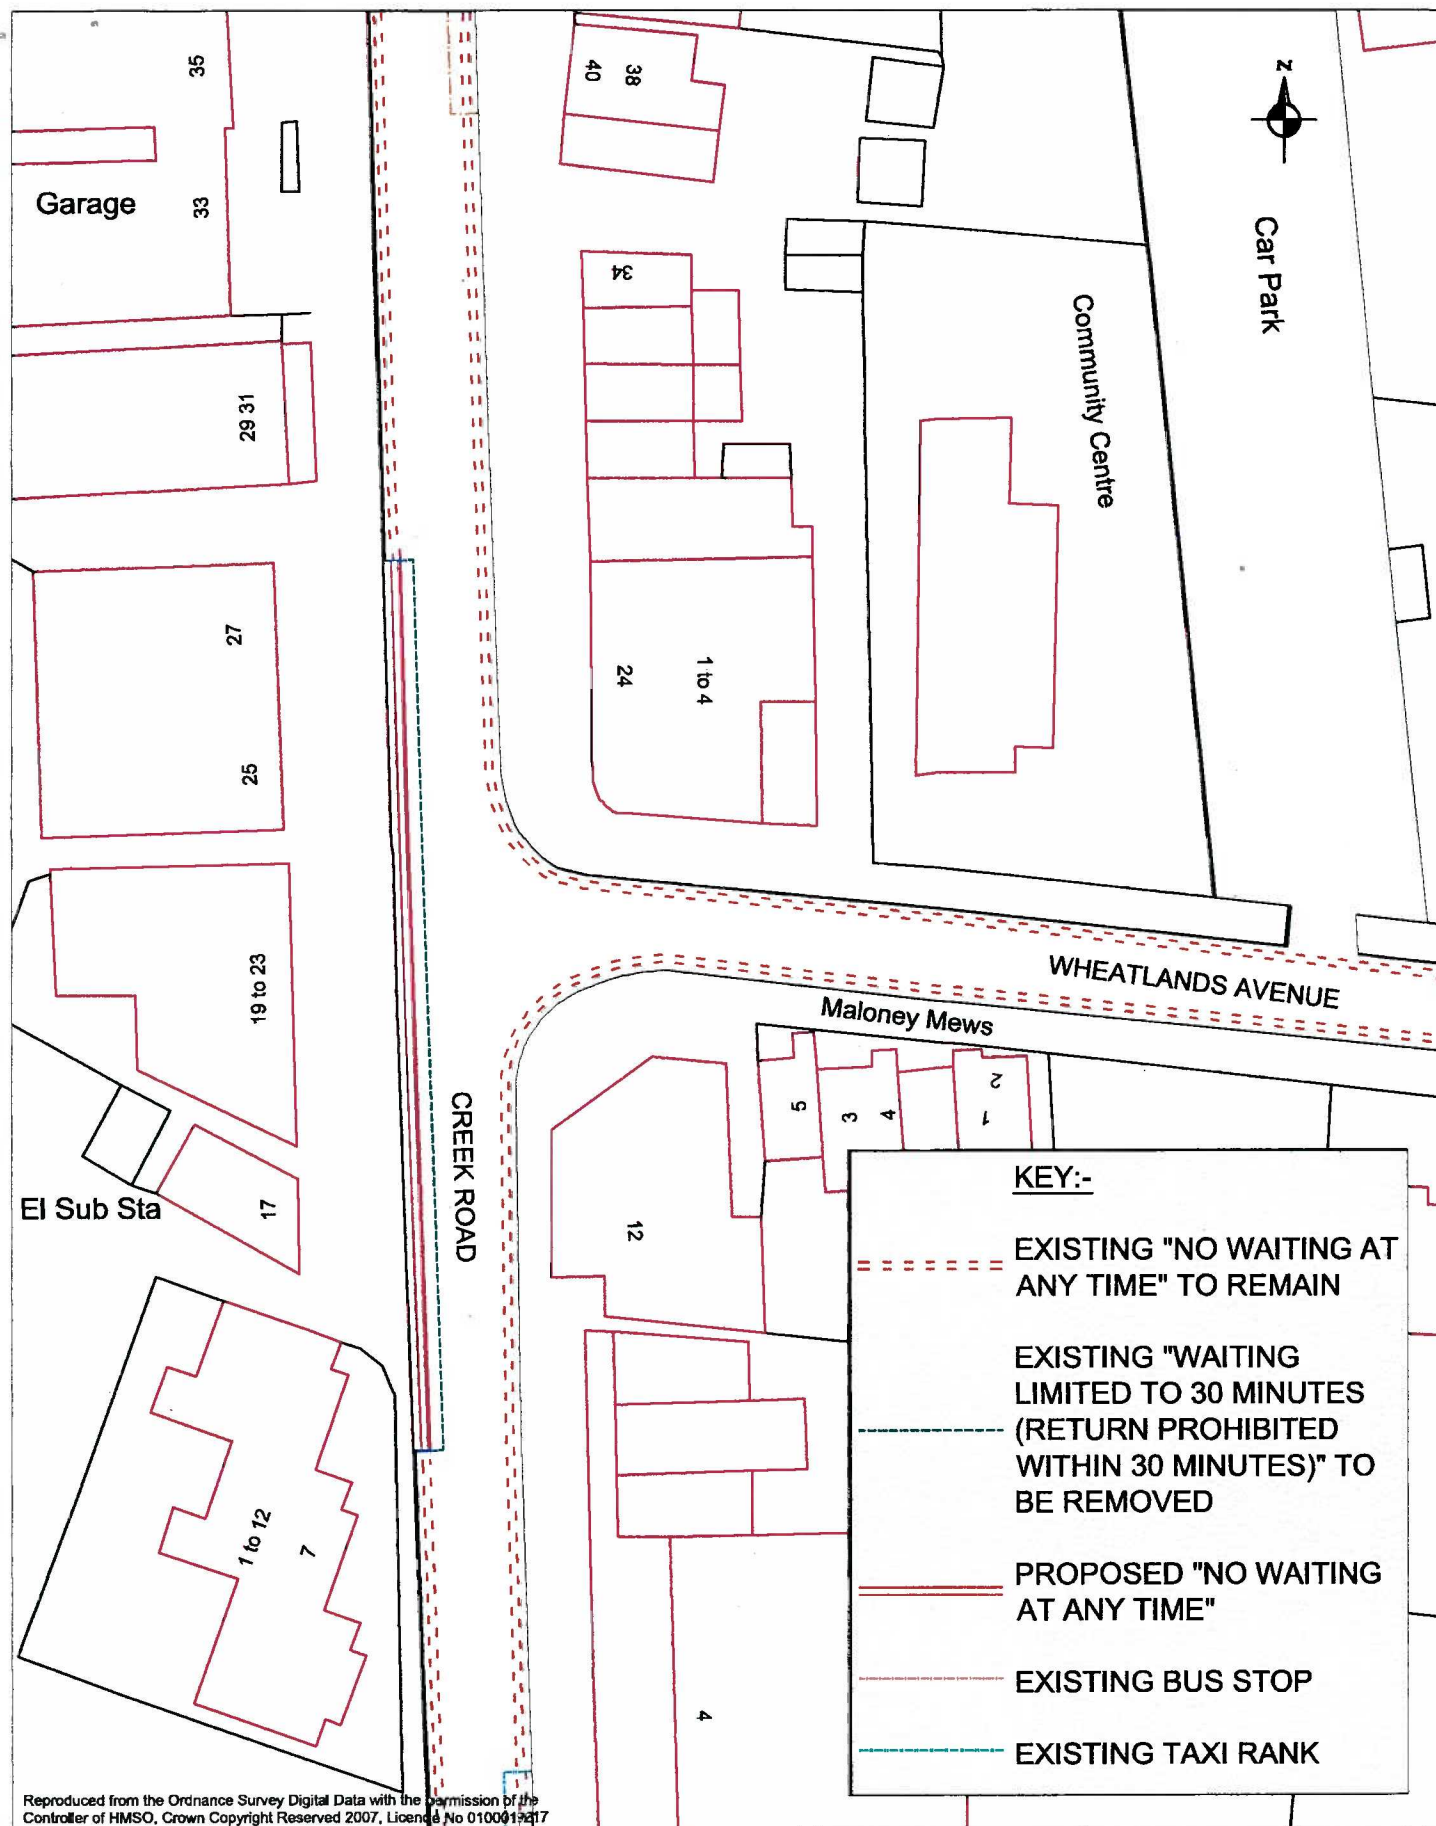

Reproduced from the Ordnance Survey Digital Data with the permission of the Controller of HMSO. Crown Copyright Reserved 2007. Licence No 0100013317



Dawn Baxendale
Corporate Director, Community Group
Civic Offices, Civic Centre Road,
Havant, Hants. PO9 2AX
Telephone: (023) 9247 4174
Email: customer.services@havant.gov.uk
Internet: www.havant.gov.uk

**PROPOSED WAITING
RESTRICTION REVISION
CREEK ROAD HAYLING ISLAND**

Drawn By:	BJR
Scale:	1:500
Drawing No.:	HI12/251
Date:	MAR 2007
Dir. Name:	HWAYSHAYLING
Cad Name:	HI12-251