

## HAMPSHIRE COUNTY COUNCIL

### ROAD TRAFFIC REGULATION ACT 1984

#### THE HAMPSHIRE (BEDHAMPTON HILL, HAVANT) (PROHIBITION OF WAITING) ORDER 2008

Hampshire County Council in exercise of its powers under Sections 1, 2 and 4 of the Act, Part IV of Schedule 9 to the Act and of all other enabling powers, and after consultation with the Chief Officer of Police in accordance with Part III of Schedule 9 to the Act, hereby makes the following order:

1. (a) In this order, and the preamble and schedules hereto :
  - “the Act” means the Road Traffic Regulation Act 1984;
  - “disabled person’s badge” has the same meaning as in the Local Authorities’ Traffic Orders (Exemptions for Disabled Persons) (England) Regulations 2000;
  - “enactment”, “local service”, “public service vehicle”, “taxi”, “taxi rank” and “telecommunications apparatus” have the same meaning as in the Traffic Signs Regulations and General Directions 2002;
  - “parking disc” means a disc, issued by a Local Authority, 125 millimetres square, coloured orange or blue and capable of showing the quarter hour period during which a period of waiting begins; and
  - “road” includes any length of road.
- (b) Regulation 4 of the Local Authorities Traffic Orders (Exemptions for Disabled Persons)(England) Regulations 2000 has effect for the purpose of defining the expression “relevant position” in this order.
2. Save as provided in articles 3, 4 and 5 of this order, no person shall, except upon the direction or with the permission of a police constable in uniform or traffic warden, cause or permit any vehicle to wait at any time on any side of road specified in schedule I to this order; or
3. Nothing in article 2 of this order shall render it unlawful to cause or permit any vehicle to wait on any side of road referred to in that article for so long as may be necessary:
  - (a) to enable a person to board or alight from the vehicle;

4. Nothing in article 2 of this order shall render it unlawful to cause or permit a vehicle which displays in the relevant position a disabled person's badge and, if appropriate, a parking disc (on which the driver or other person in charge of the vehicle has marked the time at which the period of waiting began) to wait on any side of road referred to in that article for a period not exceeding three hours (not being a period separated by an interval of less than one hour from a previous period of waiting by the same vehicle in the same road on the same day).
5. Nothing in this order shall:
- (a) render it unlawful to cause or permit any vehicle to wait on any side of road if that vehicle is a taxi waiting at an authorised taxi rank, or
  - (b) be deemed to authorise or permit any vehicle which is not a taxi to wait at an authorised taxi rank,
- during any period that that rank is so authorised.
6. In the event of any dispute as to the meaning of any heading used in any part of this order or any schedule to this order, the substantive wording in the order or schedule shall prevail over the heading. The prohibitions and restrictions imposed by this order shall be in addition to and not in derogation from any restriction or requirement imposed by any regulations made or having effect as if made under the Act or by or under any other enactment.
7. The order specified in column 1 of schedule II to this order is hereby revoked to the extent specified in column 2 of that schedule.
8. This order shall come into operation on the *11th February* 2008 and may be cited as "The Hampshire (Bedhampton Hill, Havant) (Prohibition of Waiting) Order 2008".

GIVEN this *14th* day of *January* 2008


THE COMMON SEAL of HAMPSHIRE )  
COUNTY COUNCIL was hereunto affixed )  
in the presence of:- )

*UACW.*

Authorised Signatory



*36/2407*

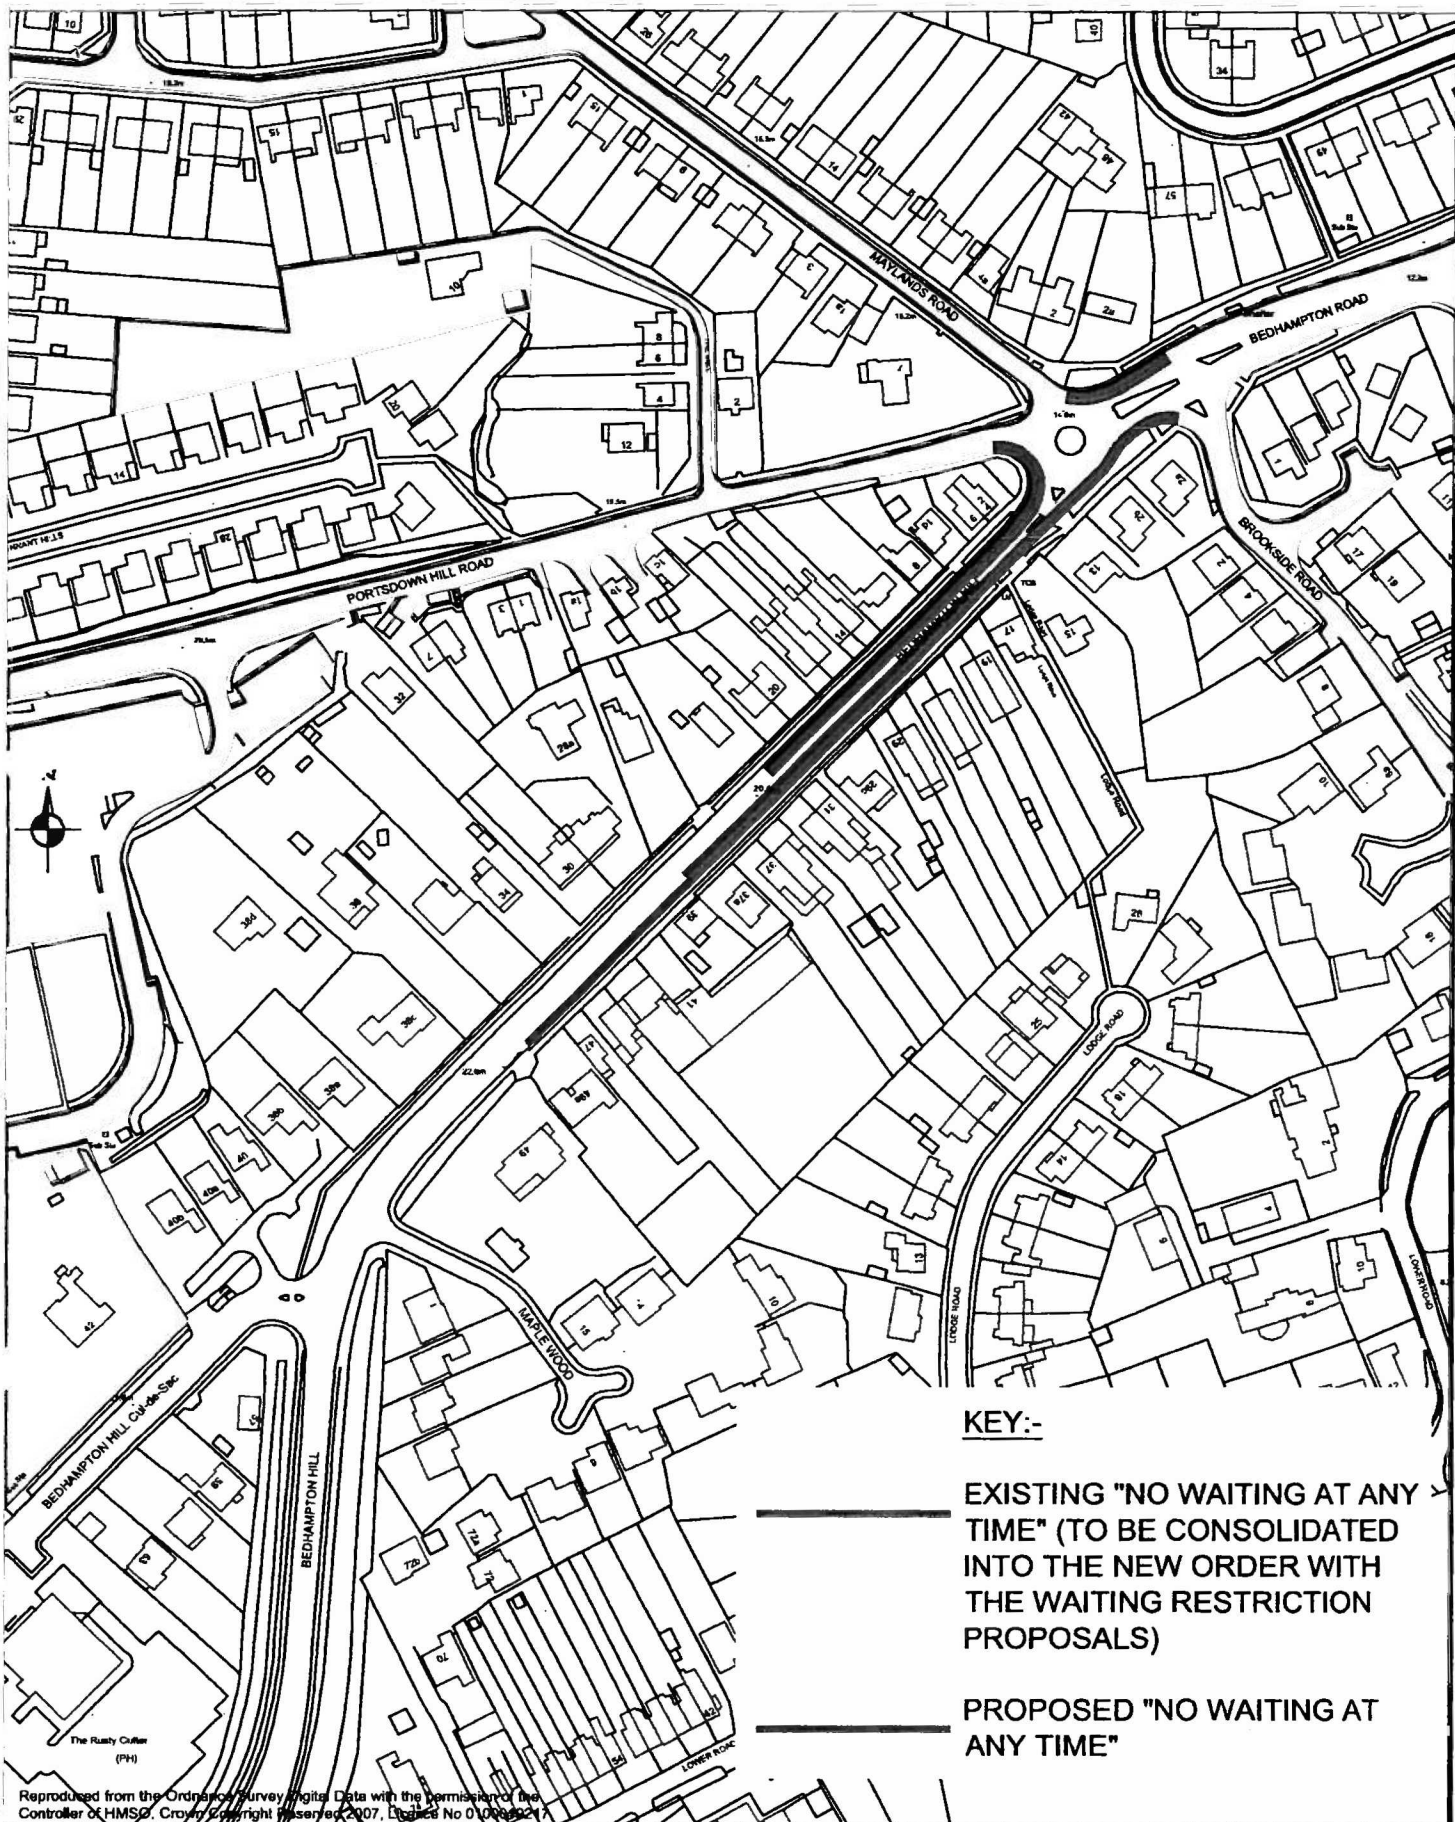

Reproduced from the Ordnance Survey Digital Data with the permission of the Controller of HMSO. Crown Copyright Reserved 2007. Licence No 0100896217



Civic Offices, Civic Centre Road,  
Havant. Hants. PO9 2AX  
Telephone: (023) 9247 4174  
Email: [customer.services@havant.gov.uk](mailto:customer.services@havant.gov.uk)  
Internet: [www.havant.gov.uk](http://www.havant.gov.uk)

**PROPOSED ADDITIONAL WAITING  
RESTRICTIONS  
BEDHAMPTON HILL, BEDHAMPTON**

DRAWN BY <b>BJR</b>		CHECKED BY <b>DRG No. H12/253</b>
DATE <b>JUN 2007</b>		DR NAME <b>OSACADUWAYS@HAVANT</b>
SCALE <b>1:2000 @ A4</b>		CAD NAME <b>H112-253</b>

REV	DESCRIPTION	DATE	INTS