

THE BOROUGH OF HAVANT
(HAVANT: SOUTH STREET)
(RESTRICTION OF STOPPING)
ORDER 2009

The Council of the Borough of Havant hereby gives notice that pursuant to arrangements made under Section 19 of the Local Government Act 2000 with the Council of the County of Hampshire in exercise of the powers conferred on that County Council under Sections 1 (1) 2 (1) and (2) and 4 (1) of the Road Traffic Regulation Act 1984 ("the Act") and of all other enabling powers and after consultation with the chief officer of police in accordance with Part III of Schedule 9 to the Act hereby make the following Order:-

1. This Order shall come into operation on the sixteenth day of February 2009 and may be cited as "The Borough of Havant (Havant: South Street) (Restriction of Stopping) Order 2009."
2. No person shall stop any vehicle, between the hours of 8am to 5pm Monday to Friday inclusive, on the length of road specified in the Schedule to this Order unless that vehicle is required by law to stop or obliged to stop so as to prevent an accident or prevented from proceeding by circumstances beyond its control.
3. The prohibitions and restrictions imposed by this Order shall be in addition to and not in derogation from any restriction or requirement imposed by any regulations made or having effect as if made under the Act or by or under any other enactment.

SCHEDULE


**(No Stopping on the School Entrance Markings
between 8am to 5pm Monday to Friday inclusive)**

Length of road in Havant

South Street

West side -

From a point 342 metres south-west from its junction with West Street, south-westwards thence south-eastwards for a total distance of 42 metres

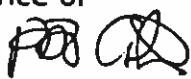THE COMMON SEAL OF THE)
COUNCIL OF THE BOROUGH)
OF HAVANT was Hereunto)
affixed this)
12th day of February 2009)
In the presence of)
)
Solicitor to the Council)

Plan No: Hi12/275




KEY:-

PROPOSED RESTRICTION
 "NO STOPPING MON - FRI 8AM - 5PM
 ON SCHOOL ENTRANCE MARKINGS";-

 'SCHOOL KEEP CLEAR'
 EXISTING, TO REMAIN.

 'SCHOOL KEEP CLEAR'
 NEW EXTENSION.

 EXISTING RESTRICTIONS
 "NO WAITING AT ANY TIME"

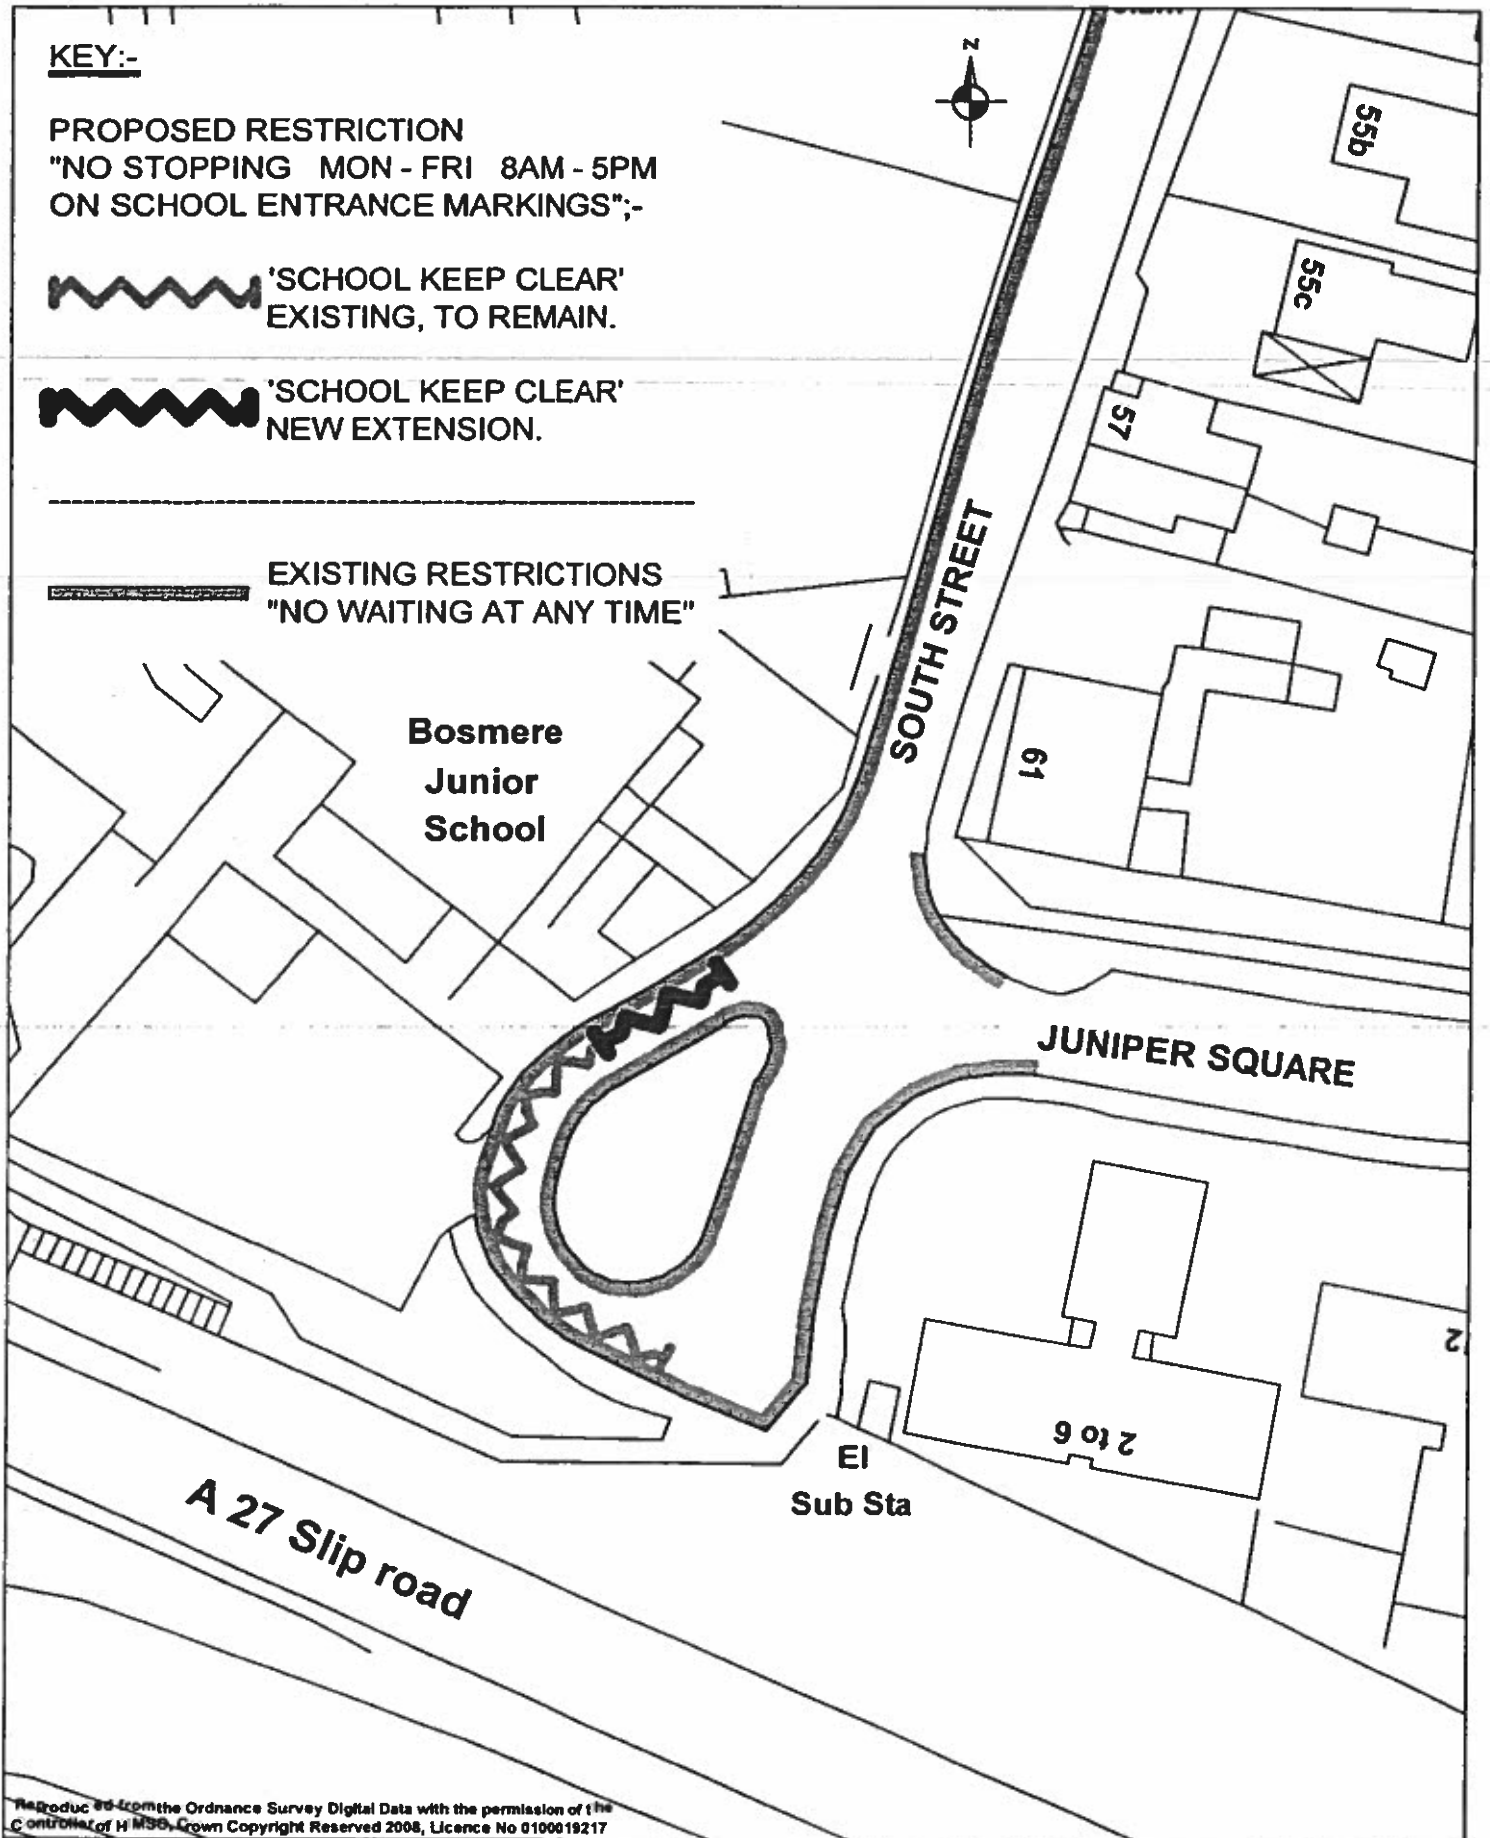

Reproduced from the Ordnance Survey Digital Data with the permission of the Controller of HMSO. Crown Copyright Reserved 2008, Licence No 0100019217

 **Havant**
 BOROUGH COUNCIL

Civic Offices, Civic Centre Road,
 Havant. Hants. PO9 2AX
 Telephone: (023) 9247 4174
 Email: customer.service@havant.gov.uk
 Internet: www.havant.gov.uk

REV	DESCRIPTION	DATE	INTD

**BOSMERE SCHOOL
 SOUTH STREET HAVANT
 PROPOSED RESTRICTION**

DRAWN BY BJR	CHECKED BY/DWG NO. HI12/275
DATE APR 2008	DWG NAME O:ACADWAYSHAVANT
SCALE 1:500 @ A4	CAD NAME HI12-275