

THE BOROUGH OF HAVANT
(HAVANT: CENTENARY GARDENS)
(PROHIBITION OF WAITING) ORDER 2009

The Council of the Borough of Havant ("the Council") pursuant to arrangements made under Section 19 of the Local Government Act 2000 with the County Council of Hampshire in exercise of the powers conferred on that County Council under Sections 1 (1) 2 (1) and (2) and 4 (2) of the Road Traffic Regulation Act 1984 ("the Act") and of all other enabling powers and after consultation with the chief officer of police in accordance with Part III of Schedule 9 to the Act hereby make the following Order:-

1. This Order shall come into operation on the twentieth day of November 2009 and may be cited as "The Borough of Havant (Havant: Centenary Gardens) (Prohibition Of Waiting) Order 2009."
2. (1) In this Order -
 - "delivering" and "collecting" in relation to any goods includes checking the goods for the purpose of their delivery or collection;
 - "disabled person's badge" or "blue badge" has the same meaning as in The Disabled Persons (Badges for Motor Vehicles) (England) Regulations 2000 SI 682;
 - "disabled person's vehicle" has the same meaning as in The Local Authorities' Traffic Orders (Exemptions for Disabled Persons) (England and Wales) Regulations 1986 as amended;
- (2) For the purpose of this Order a vehicle shall be regarded as displaying a disabled person's badge or a parking disc in the relevant position when and only when they are displayed in accordance with Regulation 4 of the Local Authorities' Traffic Orders (Exemptions for Disabled Persons) (England) Regulations 2000;
- (3) Except where otherwise stated any reference in this Order to a numbered Article or Schedule is a reference to the Article or Schedule bearing that number in this Order.
3. Save as provided in Article 4 no person shall except upon the direction or with the permission of a police constable in uniform cause or permit any vehicle to wait in the lengths of road specified in the Schedule to this Order.
4. (1) Subject to the provisions in Article 5 nothing in Article 3 shall render it unlawful to cause or permit any vehicle to wait in the lengths of road referred to therein for so long as may be necessary to enable -
 - (a) a person to board or alight from the vehicle;
 - (b) the vehicle if it cannot conveniently be used for such purpose in any other road to be used in connection with any of the following operations namely -
 - (i) building industrial or demolition operations;
 - (ii) the removal of any obstruction to traffic;

- (iii) the maintenance improvement or reconstruction of the said lengths of road; or
 - (iv) the laying erection alteration or repair in or in land adjacent to the said lengths of road of any sewer or of any main pipe or cable or other apparatus for the provision of gas water electricity or telecommunications by a utility organization attending their apparatus in pursuance of their statutory powers or duties; or
 - (v) in pursuance of a local authority's highways management, works, maintenance, waste collection or street cleansing.
- (c) the vehicle if it is a Universal Service Provider as defined in Section 4(3) of the Postal Services Act 2000 used for the delivering or collecting of postal packets;
 - (d) the vehicle to take in petrol oil water or air from any garage situated on or adjacent to the said lengths of road;
 - (e) the vehicle to wait at or near to any premises situated on or adjacent to the said lengths of road for so long as such waiting by that vehicle is reasonably necessary in connection with any wedding or funeral; or
 - (f) the vehicle if it is being used by the emergency services in pursuance of their statutory powers or duties; or
 - (g) the vehicle if it is required by law to stop or obliged to stop so as to prevent an accident or prevented from proceeding by circumstances beyond its control.
 - (h) the vehicle to wait for the purpose of enabling goods to be loaded on or unloaded from the vehicle.

(2) Nothing in Article 3 shall render it unlawful to cause or permit a disabled person's vehicle which validly displays in the relevant position a disabled person's badge in the circumstances prescribed in Regulations 7, 8 or 9 and subject to the limitation set out in Regulation 6(2) of the Local Authorities Traffic Orders (Exemptions for Disabled Persons) (England) Regulations 2000 SI 683 to wait in the lengths of road referred to therein.

5. Those vehicles described in Article 4 (1) (a) to (h) are subject to the provision that:-
- (a) there is no reasonable alternative place to stop or wait; and
 - (b) they only stop and wait for so long as is necessary.
6. The prohibitions and restrictions imposed by this Order shall be in addition to and not in derogation from any restriction or requirement imposed by any regulations made or having effect as if made under the Act or by or under any other enactment.

SCHEDULE
(Waiting prohibited at all times)

Lengths of road in Havant

Centenary Gardens

East, north-east and north sides:

From its junction with Eastern Road, southwards thence south-eastwards thence eastwards for a total distance of 67 metres.


North-west side:


From its north-eastern end, south-westwards for a distance of 15.5 metres.

West, south-west and south sides:


From its junction with Eastern Road, southwards thence south-eastwards thence eastwards to its eastern end, including the turning point (cul-de-sac).

The eastern end (cul-de-sac).

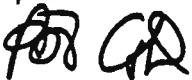THE COMMON SEAL OF THE)
COUNCIL OF THE BOROUGH)
OF HAVANT was Hereunto)
affixed this)
13th day of November 2009)
In the presence of)
)
Solicitor to the Council)

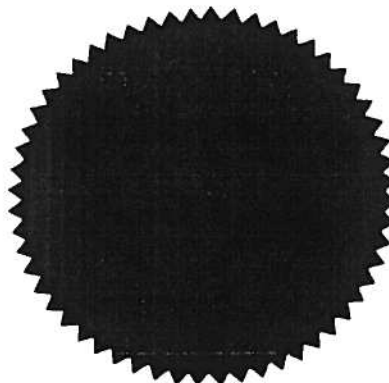

AS/TRO/143
Plan No: Hi12/301

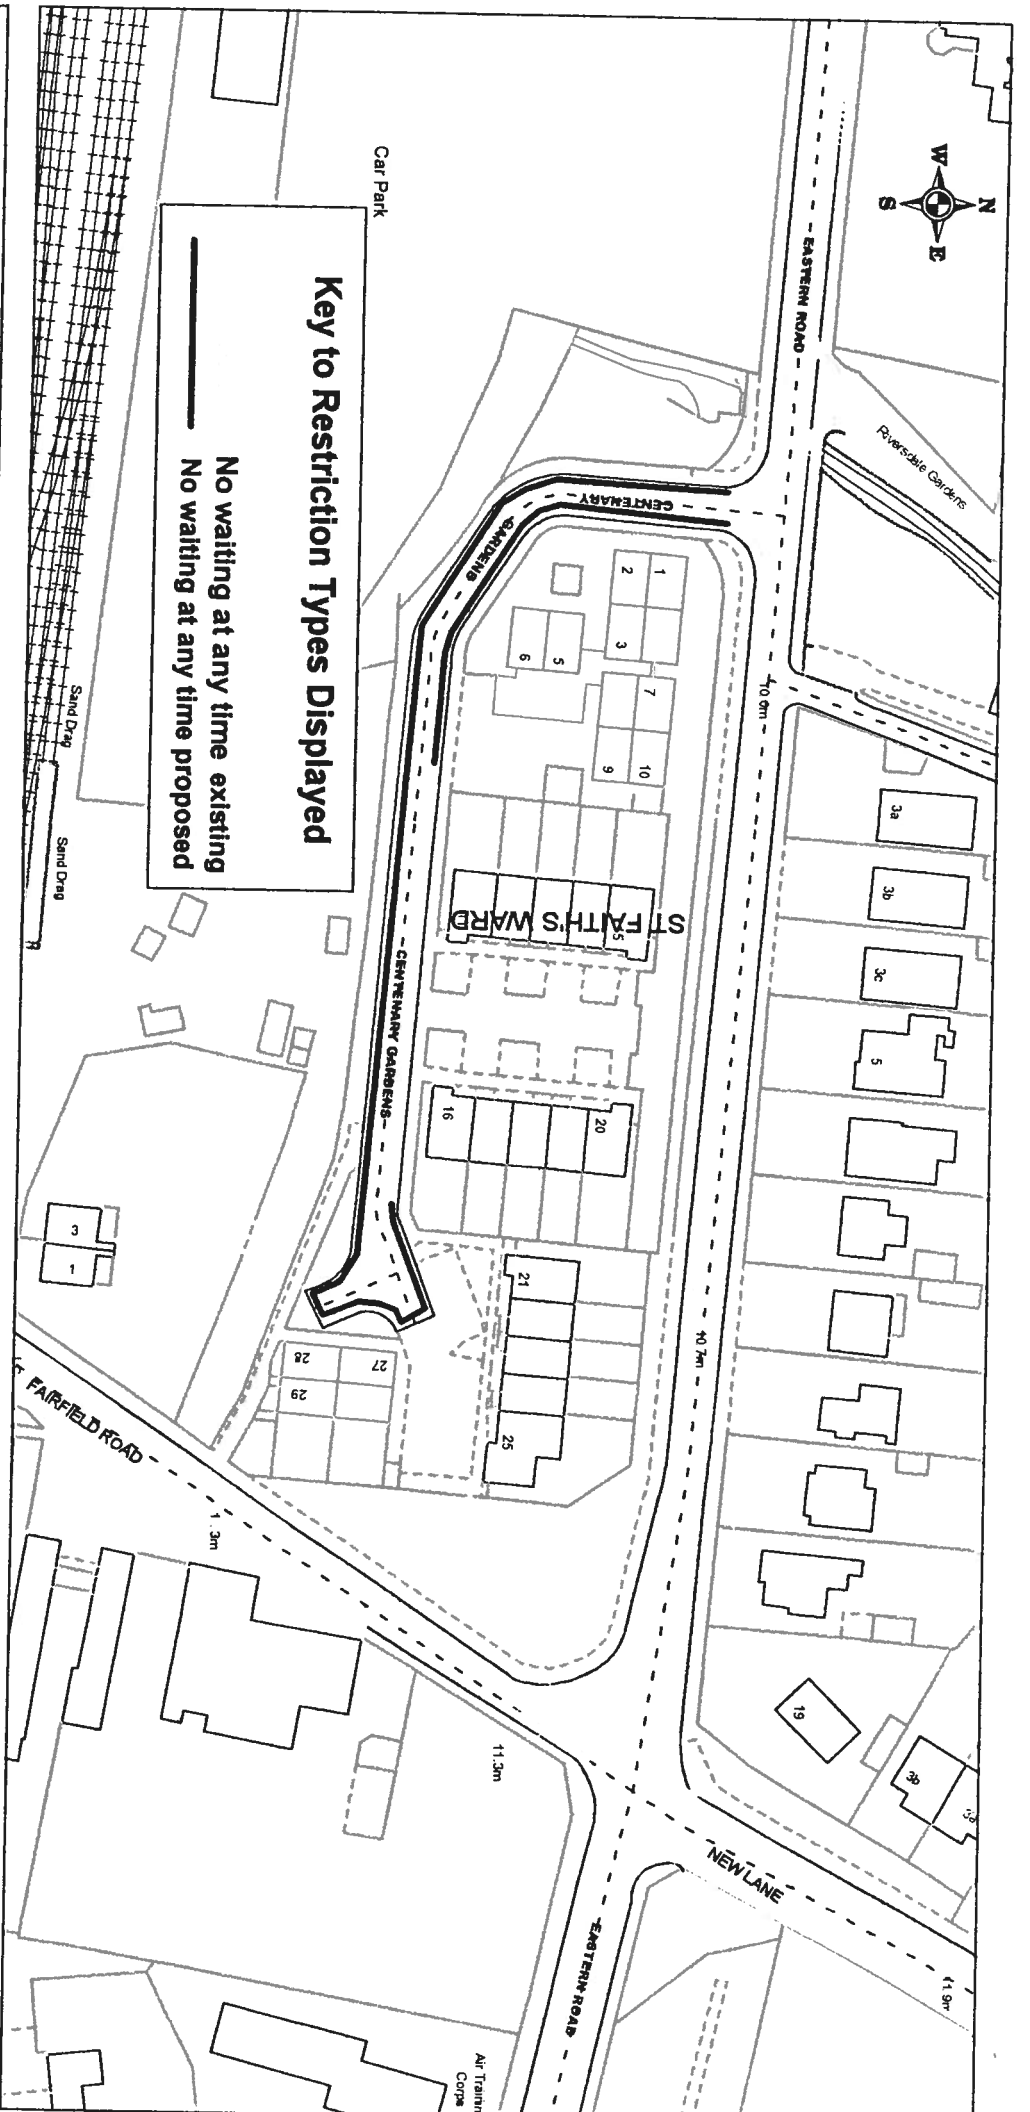


Havant
 BOROUGH COUNCIL
 Civic Offices, Civic Centre Road,
 Havant, Hants, PO9 2AX
 Telephone: (023) 9247 4174
 Email: customer.services@havant.gov.uk
 Internet: www.havant.gov.uk

Proposed No Waiting at Any Time Restrictions in Centenary Gardens, Havant

Reproduced from the Clearance Survey Digital Data with the permission of the Controller of HMSO, Crown Copyright Reserved 2006, Licence No 0100019217, Havant Borough Council
 Licence No. 0100019217 2006

SCALE	1 : 1000
DATE	26/06/2009
DRAWING No.	HI12/301
DRAWN BY	DAB