

THE BOROUGH OF HAVANT
(HAVANT: CHIDHAM CLOSE, CHIDHAM DRIVE AND CHIDHAM SQUARE)
(PROHIBITION OF WAITING) ORDER 2010

The Council of the Borough of Havant ("the Council") pursuant to arrangements made under Section 19 of the Local Government Act 2000 with the County Council of Hampshire in exercise of the powers conferred on that County Council under Sections 1 (1) 2 (1) and (2) and 4 (2) of the Road Traffic Regulation Act 1984 ("the Act") and of all other enabling powers and after consultation with the chief officer of police in accordance with Part III of Schedule 9 to the Act hereby make the following Order:-

1. This Order shall come into operation on the second day of June 2010 and may be cited as "The Borough of Havant (Havant: Chidham Close, Chidham Drive and Chidham Square) (Prohibition Of Waiting) Order 2010."
2. (1) In this Order -
 - "delivering" and "collecting" in relation to any goods includes checking the goods for the purpose of their delivery or collection;
 - "disabled person's badge" or "blue badge" has the same meaning as in The Disabled Persons (Badges for Motor Vehicles) (England) Regulations 2000 SI 682;
 - "disabled person's vehicle" has the same meaning as in The Local Authorities' Traffic Orders (Exemptions for Disabled Persons) (England and Wales) Regulations 1986 as amended;
- (2) For the purpose of this Order a vehicle shall be regarded as displaying a disabled person's badge or a parking disc in the relevant position when and only when they are displayed in accordance with Regulation 4 of the Local Authorities' Traffic Orders (Exemptions for Disabled Persons) (England) Regulations 2000;
- (3) Except where otherwise stated any reference in this Order to a numbered Article or Schedule is a reference to the Article or Schedule bearing that number in this Order.
3. Save as provided in Article 4 no person shall except upon the direction or with the permission of a police constable in uniform cause or permit any vehicle to wait in the lengths of roads specified in the Schedule to this Order.
4. (1) Subject to the provisions in Article 5 nothing in Article 3 shall render it unlawful to cause or permit any vehicle to wait in the lengths of roads referred to therein for so long as may be necessary to enable -
 - (a) a person to board or alight from the vehicle;
 - (b) the vehicle if it cannot conveniently be used for such purpose in any other road to be used in connection with any of the following operations namely -
 - (i) building industrial or demolition operations;
 - (ii) the removal of any obstruction to traffic;

07 JUN 2010
 Tribunal

- (iii) the maintenance improvement or reconstruction of the said lengths of roads; or
 - (iv) the laying erection alteration or repair in or in land adjacent to the said lengths of roads of any sewer or of any main pipe or cable or other apparatus for the provision of gas water electricity or telecommunications by a utility organization attending their apparatus in pursuance of their statutory powers or duties; or
 - (v) in pursuance of a local authority's highways management, works, maintenance, waste collection or street cleansing.
- (c) the vehicle if it is a Universal Service Provider as defined in Section 4(3) of the Postal Services Act 2000 used for the delivering or collecting of postal packets;
 - (d) the vehicle to take in petrol oil water or air from any garage situated on or adjacent to the said lengths of roads;
 - (e) the vehicle to wait at or near to any premises situated on or adjacent to the said lengths of roads for so long as such waiting by that vehicle is reasonably necessary in connection with any wedding or funeral; or
 - (f) the vehicle if it is being used by the emergency services in pursuance of their statutory powers or duties; or
 - (g) the vehicle if it is required by law to stop or obliged to stop so as to prevent an accident or prevented from proceeding by circumstances beyond its control.
 - (h) the vehicle to wait for the purpose of enabling goods to be loaded on or unloaded from the vehicle.

(2) Nothing in Article 3 shall render it unlawful to cause or permit a disabled person's vehicle which validly displays in the relevant position a disabled person's badge in the circumstances prescribed in Regulations 7, 8 or 9 and subject to the limitation set out in Regulation 6(2) of the Local Authorities Traffic Orders (Exemptions for Disabled Persons) (England) Regulations 2000 SI 683 to wait in the lengths of road referred to therein.

5. Those vehicles described in Article 4 (1) (a) to (h) are subject to the provision that:-
- (a) there is no reasonable alternative place to stop or wait; and
 - (b) they only stop and wait for so long as is necessary.
6. The prohibitions and restrictions imposed by this Order shall be in addition to and not in derogation from any restriction or requirement imposed by any regulations made or having effect as if made under the Act or by or under any other enactment.

Pie

SCHEDULE
(Waiting prohibited at all times)

Lengths of road in Havant

Chidham Close

1. South side - from its junction with Chidham Drive, eastwards for a distance of approximately 18 metres.

2. North side - from its junction with Chidham Drive, eastwards for a distance of approximately 19 metres.

Chidham Drive

1. East side - from a point approximately 12 metres south from its junction with New Road, southwards to a point approximately 14 metres south from the centreline of Chidham Close.

2. West side - from a point approximately 2 metres south of the centreline of Chidham Close, northwards to its junction with Chidham Square.

Chidham Square

1. South side - from its junction with Chidham Drive, westwards for a distance of approximately 9 metres.

2. North side - from its junction with Chidham Drive, westwards for a distance of approximately 8 metres.

THE COMMON SEAL OF THE
COUNCIL OF THE BOROUGH
OF HAVANT was Hereunto
affixed this

27th day of May 2010


In the presence of

S. Shaw

Deputy to the Solicitor to the Council

AS/TRO/153
Plan No: Hi12/307



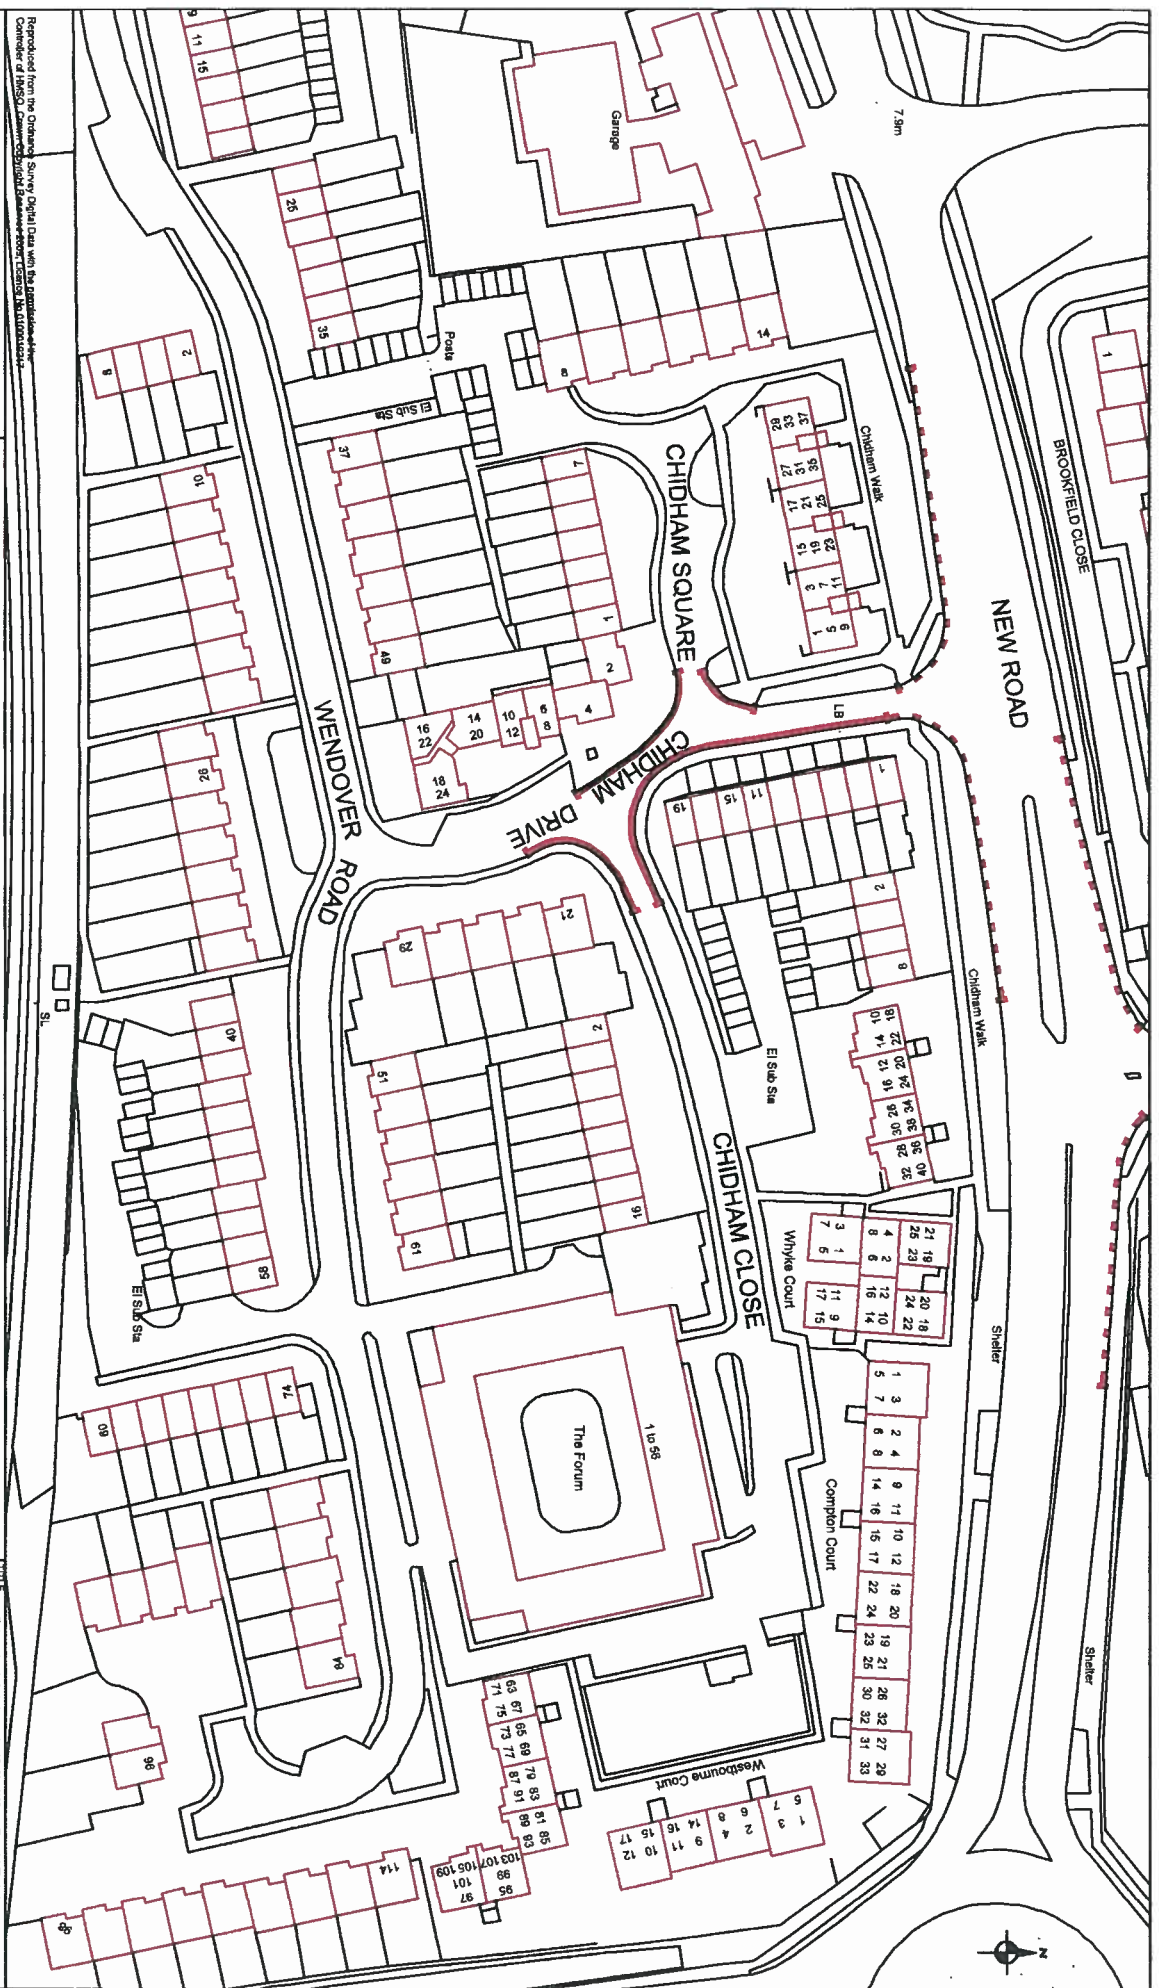

Reproduced from the Ordnance Survey Original Data with the permission of the Controller of HMSO. Crown Copyright. Ordnance Survey. All Rights Reserved.

Havant Borough Council
 Civic Offices, Civic Centre Road,
 Havant, Hants, PO9 2AX
 Telephone: (023) 9247 4174
 Email: customer.services@havant.gov.uk
 Internet: www.havant.gov.uk

KEY:-

EXISTING NO WAITING AT ANY TIME

PROPOSED NO WAITING AT ANY TIME

REV	DESCRIPTION	DATE	INTS

DRAWN BY: BJR		CHECKED BY: DRG/MS	
DATE: NOV 2009		DIR NAME: HI12307	
SCALE: 1:1250 @ A4		LIC/SUBS/ST/SND/AC/D/CH/MV	
		CD/VAL: HI12-307	

TITLE
 CHIDHAM DRIVE, CHIDHAM
 SQUARE AND CHIDHAM CLOSE
 HAVANT - PROPOSED WAITING
 RESTRICTIONS