

18 MONTHS

TEMPORARILY OFF DOG  
2 JUNE 2010 → 18 MONTHS

490

**THE BOROUGH OF HAVANT**  
**(HAVANT: BROCKHAMPTON ROAD AND MARPLES WAY)**  
**(TEMPORARY PROHIBITION OF WAITING)**  
**ORDER 2010**

WHEREAS the Council of the Borough of Havant (hereinafter referred to as "the Council") acting on behalf of Hampshire County Council ("the Traffic Authority") pursuant to an arrangement made under Section 19 of the Local Government Act 2000, is satisfied that to prevent danger to the public arising from vehicles obstructing the highway on the lengths of the said roads as specified in the Schedule to this Order, a temporary prohibition of waiting should be introduced.

NOW THEREFORE, the Council in pursuance of Section 14(1)(b) of the Road Traffic Regulation Act 1984 make the following Order:-

1. This Order shall come into operation on the second day of June 2010 and may be cited as "The Borough of Havant (Havant: Brockhampton Road and Marples Way) (Temporary Prohibition of Waiting) Order 2010.
2. (1) In this Order -
  - "**delivering**" and "**collecting**" in relation to any goods includes checking the goods for the purpose of their delivery or collection;
  - "**disabled person's badge**" or "**blue badge**" has the same meaning as in The Disabled Persons (Badges for Motor Vehicles) (England) Regulations 2000 SI 682;
  - "**disabled person's vehicle**" has the same meaning as in The Local Authorities' Traffic Orders (Exemptions for Disabled Persons) (England and Wales) Regulations 1986 as amended;
  - "**Council**" means the Council of the Borough of Havant;
- (2) For the purpose of this Order a vehicle shall be regarded as displaying a disabled person's badge or a parking disc in the relevant position when and only when they are displayed in accordance with Regulation 4 of the Local Authorities' Traffic Orders (Exemptions for Disabled Persons) (England) Regulations 2000;
- (3) Except where otherwise stated any reference in this Order to a numbered Article or Schedule is a reference to the Article or Schedule bearing that number in this Order.
3. Save as provided in Article 4 no person shall except upon the direction or with the permission of a police constable in uniform cause or permit any vehicle to wait in the lengths of roads specified in the Schedule to this Order.
4. (1) Subject to the provisions in Article 5 nothing in Article 3 shall render it unlawful to cause or permit any vehicle to wait in the lengths of roads referred to therein for so long as may be necessary to enable -
  - (a) a person to board or alight from the vehicle;
  - (b) the vehicle if it cannot conveniently be used for such purpose in any other road to be used in connection with any of the following operations namely -

- (i) building industrial or demolition operations;
  - (ii) the removal of any obstruction to traffic;
  - (iii) the maintenance improvement or reconstruction of the said lengths of roads; or
  - (iv) the laying erection alteration or repair in or in land adjacent to the said lengths of roads of any sewer or of any main pipe or cable or other apparatus for the provision of gas water electricity or telecommunications by a utility organization attending their apparatus in pursuance of their statutory powers or duties; or
  - (v) in pursuance of a local authority's highways management, works, maintenance, waste collection or street cleansing.
- (c) the vehicle if it is a Universal Service Provider as defined in Section 4(3) of the Postal Services Act 2000 used for the delivering or collecting of postal packets;
  - (d) the vehicle to take in petrol oil water or air from any garage situated on or adjacent to the said lengths of roads;
  - (e) the vehicle to wait at or near to any premises situated on or adjacent to the said lengths of roads for so long as such waiting by that vehicle is reasonably necessary in connection with any wedding or funeral; or
  - (f) the vehicle if it is being used by the emergency services in pursuance of their statutory powers or duties; or
  - (g) the vehicle if it is required by law to stop or obliged to stop so as to prevent an accident or prevented from proceeding by circumstances beyond its control.
  - (h) the vehicle to wait for the purpose of enabling goods to be loaded on or unloaded from the vehicle.

(2) Nothing in Article 3 shall render it unlawful to cause or permit a disabled person's vehicle which validly displays in the relevant position a disabled person's badge in the circumstances prescribed in Regulations 7, 8 or 9 and subject to the limitation set out in Regulation 6(2) of the Local Authorities Traffic Orders (Exemptions for Disabled Persons) (England) Regulations 2000 SI 683 to wait in the length of road referred to therein.

5. Those vehicles described in Article 4 (1) (a) to (h) are subject to the provision that:-

- (a) there is no reasonable alternative place to stop or wait; and
- (b) they only stop and wait for so long as is necessary.

6. The prohibitions and restrictions imposed by this Order shall be in addition to and not in derogation from any restriction or requirement imposed by any regulations made or having effect as if made under the Act or by or under any other enactment.

7. This Order shall continue in force for a period of eighteen months from the date on which it comes into operation or (if earlier) until revoked.

**SCHEDULE**  
**(Temporary prohibition of waiting at all times)**

Lengths of roads in Havant

Brockhampton Road

west side:

from its roundabout junction with Marples Way, northwards and southwards for distances of 119 metres and 120 metres respectively;

east side:

- (i) from its roundabout junction with Solent Road, northwards and southwards for distances of 85 metres and 119 metres respectively;
- (ii) from a point 123 metres north from its roundabout junction with Solent Road, northwards for a distance of 63 metres.

Marples Way

north and south sides:

from its roundabout junction with Brockhampton Road, westwards for distances of 73 metres and 41 metres respectively;

around the Marples Way, Brockhampton Road and Solent Road roundabout itself.



THE COMMON SEAL OF THE  
COUNCIL OF THE BOROUGH  
OF HAVANT was Hereunto  
affixed this  
27<sup>th</sup> day of May 2010


In the presence of  
*S. Shaw*  
Deputy to the  
Solicitor to the Council

AS/TRO/157  
Plan No: Hi12/314



**KEY:-**

-  EXISTING  
"NO WAITING AT ANY TIME"
-  PROPOSED  
"NO WAITING AT ANY TIME"

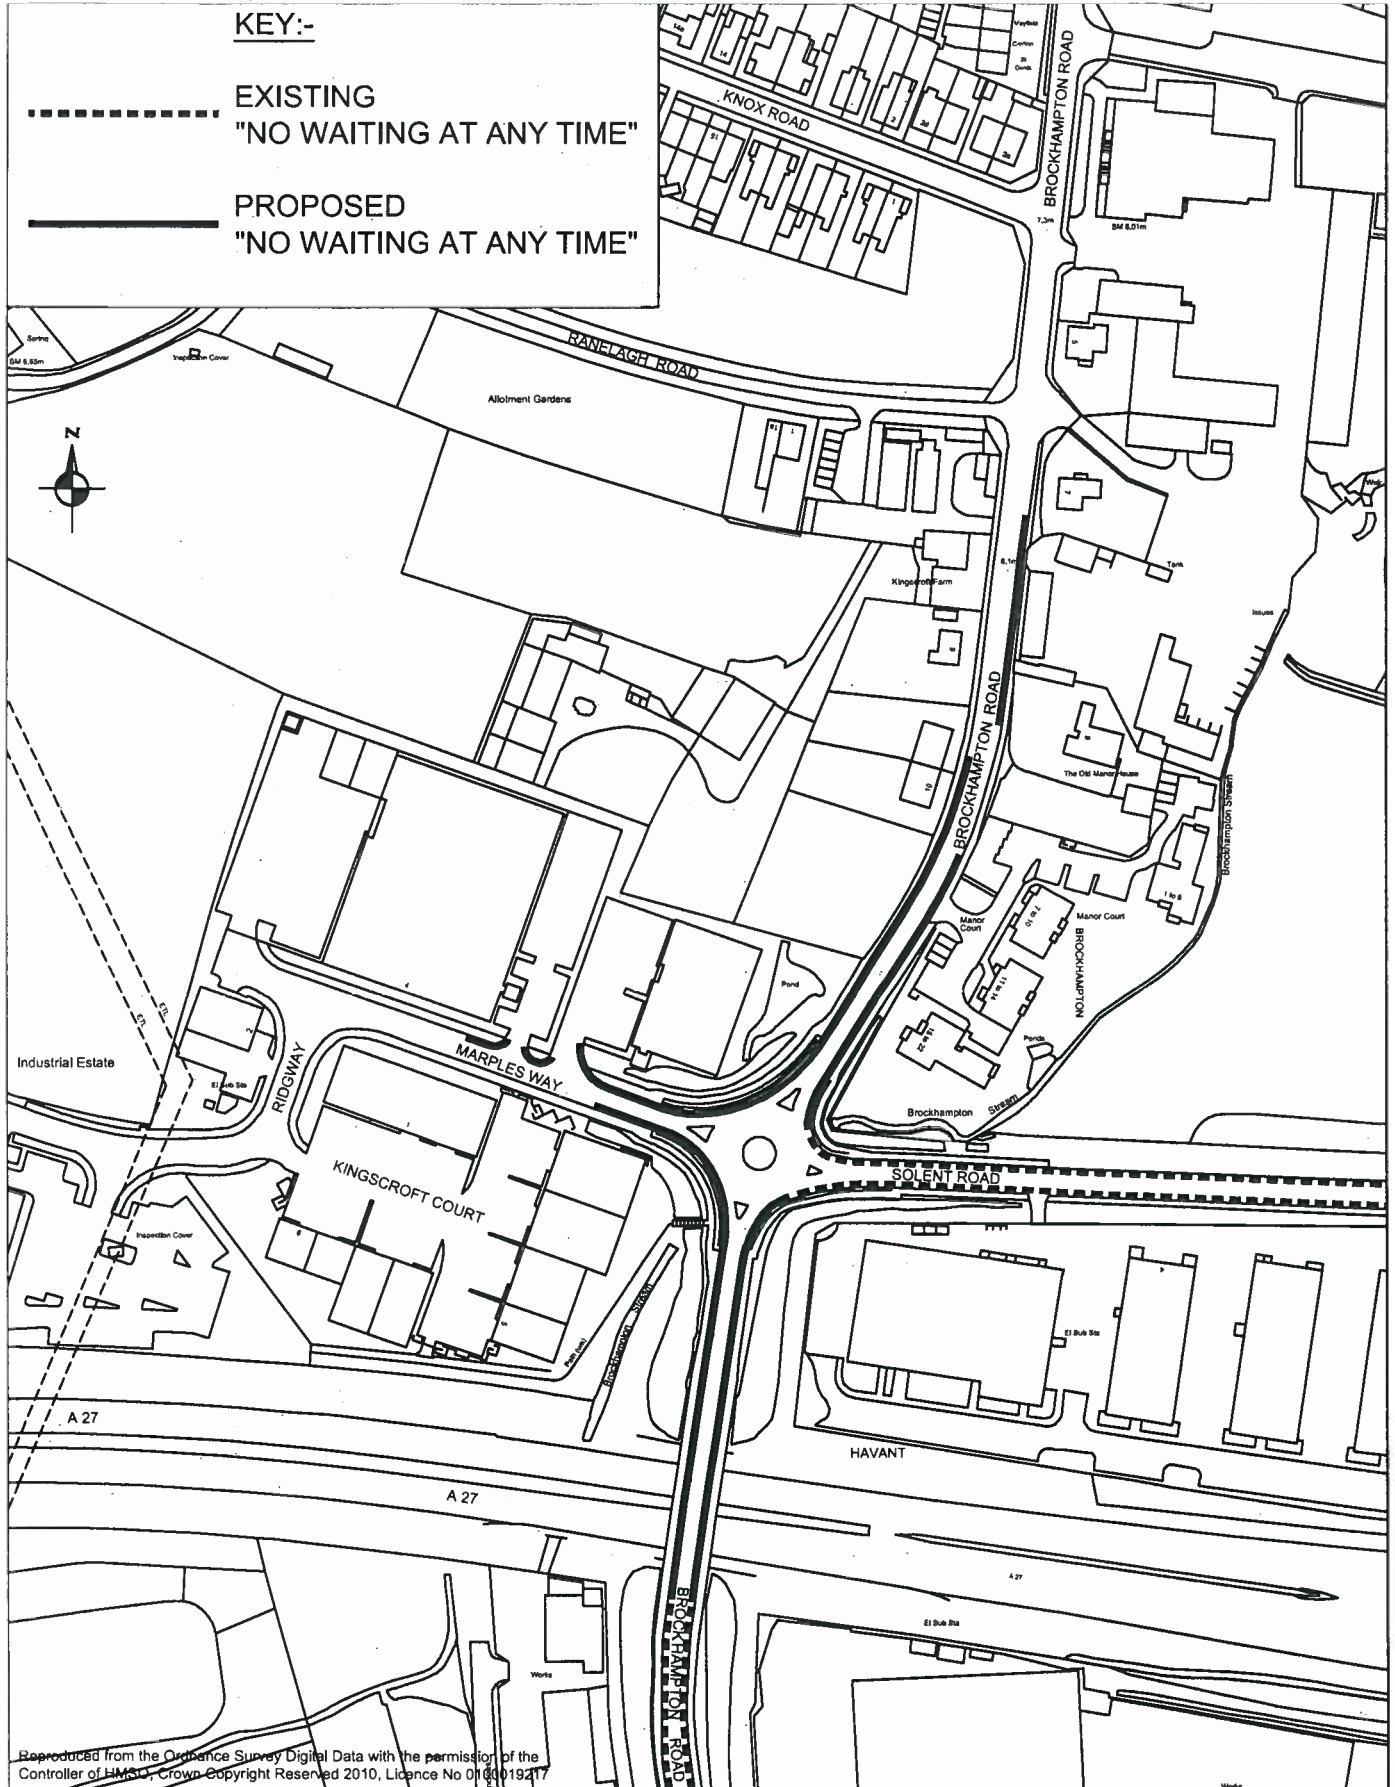

Reproduced from the Ordnance Survey Digital Data with the permission of the Controller of HMSO, Crown Copyright Reserved 2010, Licence No 010019217



**Havant**  
BOROUGH COUNCIL

Civic Offices, Civic Centre Road,  
Havant, Hants, PO9 2AX  
Telephone: (023) 9247 4174  
Email: [customer.services@havant.gov.uk](mailto:customer.services@havant.gov.uk)  
Internet: [www.havant.gov.uk](http://www.havant.gov.uk)

**TITLE**  
PROPOSED WAITING RESTRICTIONS  
BROCKHAMPTON ROAD AND  
MARPLES WAY HAVANT

DRAWN BY BJR	CHECKED BY DRG No.	HI12/314
DATE APR 2010	DIR NAME L:CGDTSITSAIO-A-HWAYHAVANT	
SCALE 1:2000 @ A4 (DWG)	CAD NAME HI12-314	

REV	DESCRIPTION	DATE	INITS