

ROAD TRAFFIC REGULATION ACT 1984

THE COUNTY OF HEREFORD AND WORCESTER

(BLUESCHOOL STREET SERVICE ROAD, HEREFORD)

(PROHIBITION OF WAITING AND LOADING AND UNLOADING) ORDER 1992

Hereford and Worcester County Council in exercise of their powers under Sections 1(1) and (2) and 2(1) to (3) of the Road Traffic Regulation Act 1984 (which said Act is hereinafter referred to as "the Act of 1984") and of all other powers them enabling in that behalf, and after consultation with the Chief Officer of Police in accordance with Part III of Schedule 9 to the said Act of 1984, hereby make the following Order:

1. Save as provided in Article 2 of this Order no person shall, except upon the direction or with the permission of a police officer in uniform or of a traffic warden, cause or permit any vehicle to wait or load or unload at any time in the entire length of Blueschool Street Service Road in the City of Hereford in the County of Hereford and Worcester.
2. Nothing in Article 1 of this Order shall render it unlawful to cause or permit any vehicle to wait in the road referred to in the Article for so long as may be necessary to enable:
 - (a) a person to board or alight from the vehicle;
 - (b) the vehicle, if it cannot conveniently be used for such purpose in any other road, to be used in connection with any building operation or demolition, the removal of any obstruction to traffic, the maintenance, improvement or reconstruction of the road referred to, or the laying, erection, alteration or repair in or near the said road of any sewer or of any main, pipe or apparatus for the supply of gas, water or electricity, or of any telecommunications apparatus as defined in the Telecommunications Act 1984;
 - (c) the vehicle, if it cannot conveniently be used for such purpose in any other road, to be used in pursuance of statutory powers or duties;
 - (d) the vehicle to be used for the purpose of delivering or collecting postal packets as defined in Section 87 of the Post Office Act 1953;
 - (e) the vehicle to be used for the purpose of removing furniture and effects from one office or dwellinghouse to another, or to such premises from a depository or from such premises to a depository, provided notice is given twenty four hours in advance to the police, their consent is obtained and such reasonable conditions as they may impose are complied with;
 - (f) the vehicle to be used for fire brigade, police or ambulance purposes.
3. This Order shall come into operation on the 18th day of **May 1992** and may be cited as The County of Hereford and Worcester (Blueschool Street Service Road, Hereford) (Prohibition of Waiting and Loading and Unloading) Order 1992.

Dated this 7th day of **May 1992**

The Common Seal of the Hereford and
Worcester County Council was
affixed hereto in the presence of:

LS

(Signed) R. B. [unclear]

[unclear]

County Secretary and Solicitor

DAVID B. AND WOLFE STEER CONSULTANTS

Engineering and Planning Department

Proposed Traffic Orders :-

- 1) ONE WAY ORDER in an East to West direction
- 2) NO WAITING, LOADING, UNLOADING at ANY TIME ORDER (Both sides)

On Blueschool Street Service Road between the eastern and western junctions with the western carriageway of Blueschool Street


Length of road affected by proposed orders



BLUESCHOOL STREET SERVICE ROAD - HASEFIELD
 PROPOSED TRAFFIC ORDERS

Scale 1:1250
 Drawing No. H/1/HR/375/1/82

V. F. JONES, M.Sc., C.Eng., Dip.T.E., C.I.E.E.
 H. P. F. ... F.I.C.I.
 CONSULTING ENGINEERS & PLANNERS
 COUNTY HALL

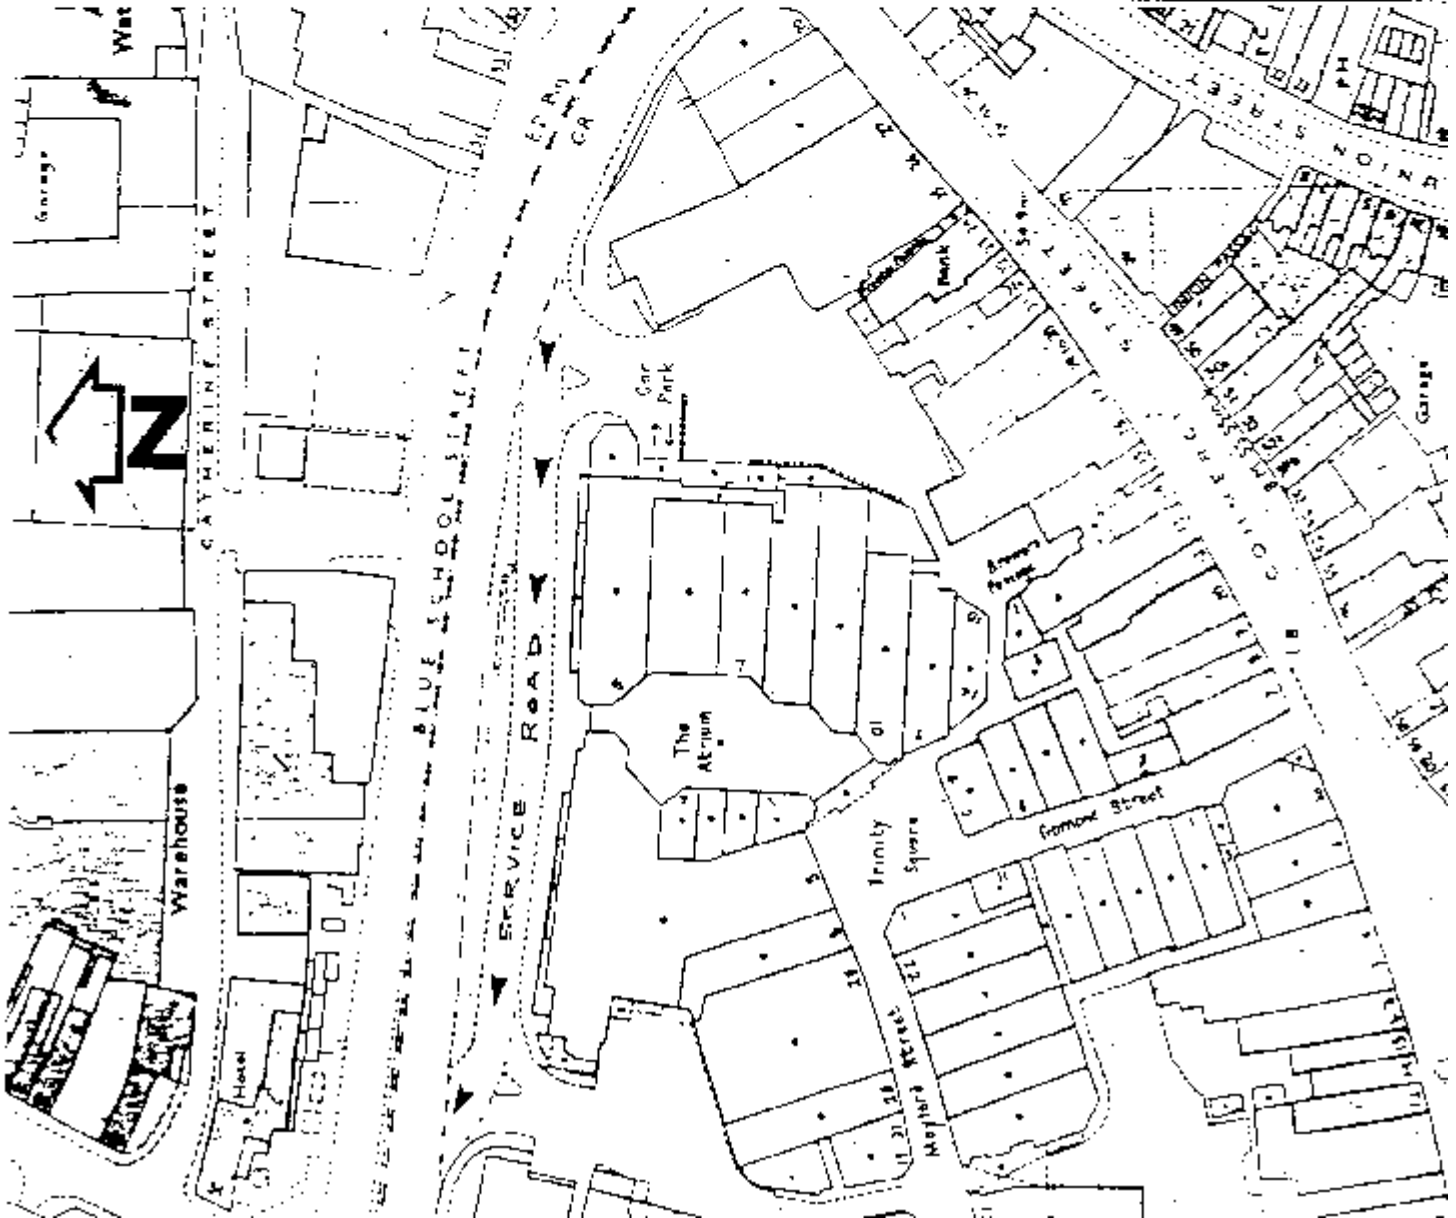

Hereford/Worcester

PUBLIC NOTICE

ROAD TRAFFIC REGULATION ACT 1984

THE COUNTY OF HEREFORD AND WORCESTER

(BLUESCHOOL STREET SERVICE ROAD, HEREFORD)

(PROHIBITION OF WAITING AND LOADING AND UNLOADING) ORDER 1992

NOTICE is hereby given that on 7th May 1992 Hereford and Worcester County Council made an Order under Sections 1(1) and (2) and 2(1) to (3) of the Road Traffic Regulation Act 1984, and of all other enabling powers the effect of which will be to prohibit waiting and loading and unloading at any time in the entire length of Blueschool Street Service Road in the City of Hereford in the County of Hereford and Worcester.

Exemptions in the Order allow for:-

- (a) picking up and setting down passengers;
- (b) delivering and collecting mail by Post Office vehicles;
- (c) delivering and collecting furniture and effects with police consent;
- (d) any building or demolition operation, the removal of any obstruction to traffic, the maintenance of the roads and the supply and maintenance of any gas, electricity, water and telecommunications apparatus;
- (e) the fire brigade, ambulance or police services;
- (f) the pursuance of statutory powers or duties (if no other road can be conveniently used).

The Order will come into operation on 18th May 1992

A copy of the Order as made and a copy of the relevant map can be inspected at County Hall, Spetchley Road, Worcester, during normal office hours

Any person who desires to question the validity of the Order or of any provision contained in the Order on the ground that it is not within the powers of the relevant Section of the Act or on the ground that any requirement of that Section or of Parts I, II or III of Schedule 9 to the Act of 1984 or of any regulations made under the said Part III of Schedule 9 have not been complied with in relation to the Order, may within 6 weeks of the date on which the Order were made (such date stated in this Notice) make application for the purpose to the High Court.

J. W. RENNLY

County Secretary and Solicitor

County Hall,
Spetchley Road,
Worcester.

14th May 1992

TN3:4:184