

ROAD TRAFFIC REGULATION ACT 1984

THE COUNTY OF HEREFORDSHIRE DISTRICT COUNCIL

**(BROAD STREET AND WIDEMARSH STREET HEREFORD)
(PROHIBITION OF WAITING, LOADING AND UNLOADING) ORDER 2001**

The County of Herefordshire District Council ("the Council") as traffic authority and statutory successor to the County of Hereford and Worcester and in exercise of its powers under Sections 1(1), 2(1) to (3), 4(2), 32 and 35 of the Road Traffic Regulation Act 1984 (which said Act is hereinafter referred to as "the Act of 1984") and of all other enabling powers in that behalf, and after consultation with the Chief Officer of Police in accordance with Part III of Schedule 9 to the Act of 1984, hereby makes the following Order:-

1. The County of Hereford and Worcester (Broad Street, Was: Street and King Street, Hereford) (Prohibition of Waiting Loading and Unloading) Order 1997 is hereby revoked but only to the extent that it refers to any length of Broad Street as is referred to in the Schedule to this Order.
2. Save as provided in Articles 3 and 4 of this Order no person shall, except upon the direction or with the permission of a police officer in uniform or of a traffic warden, in uniform cause or permit any vehicle to wait or to load and/or unload at any time on those lengths of road as specified in the Schedule to this Order and shown for identification purposes only on the enclosed plan.
3. Nothing in Article 2 of this Order shall render it unlawful unless deemed to be causing an obstruction by a police officer or traffic warden in uniform to cause or permit any vehicle to wait in the sides of those lengths of road referred to in the said Schedule for so long as may be necessary to enable:-
 - (a) a person to board or alight from the vehicle;
 - (b) the vehicle, if it cannot conveniently be used for such purpose in any other road, to be used in connection with any building operation or demolition, the removal of any obstruction to traffic, the maintenance, improvement or reconstruction of the side of those lengths of road referred to, or the laying, erection, alteration or repair in or near the said sides of those lengths of road of any sewer or of any main, pipe or apparatus for the supply of gas, water or electricity, or of any telecommunications apparatus as defined in the Telecommunications Act 1984;
 - (c) the vehicle, if it cannot conveniently be used for such purpose in any other road, to be used in pursuance of any statutory power or duties;
 - (d) the vehicle to be used for the purpose of delivering or collecting postal packets as defined in Section 87 of the Post Office Act 1953;
 - (e) the vehicle to be used for the purpose of removing furniture and effects from one office or dwellinghouse to another, or to such premises from a depository or from such premises to a depository, provided notice is given twenty-four hours in advance to the police, their consent is obtained and such reasonable conditions as they may impose are complied with;
 - (f) the vehicle to be used for fire brigade, police or ambulance purposes


5. The Council are satisfied that in order to preserve and improve the amenities of the area through which runs the the lengths of road to which this Order relates, it is requisite that Section 3(1) of the Act of 1984 should not apply in relation to this Order should it be evident that the only access to any premises on or adjacent to the said lengths of road is denied.
6. References to any statutory provision herein shall include reference to any statutory modification or re-enactment thereof.
7. This Order shall come into operation on the 1st day of March 2001 and may be cited as the County of Herefordshire District Council (Broad Street (Part) and Widemarsh Street (Part) Hereford) (Bus Stop Clearway) Order 2001

Dated this 23rd day of February 2000

THE COMMON SEAL of
THE COUNTY OF HEREFORDSHIRE
DISTRICT COUNCIL was hereunto
affixed BY ORDER

M E Lewis

Authorised Officer

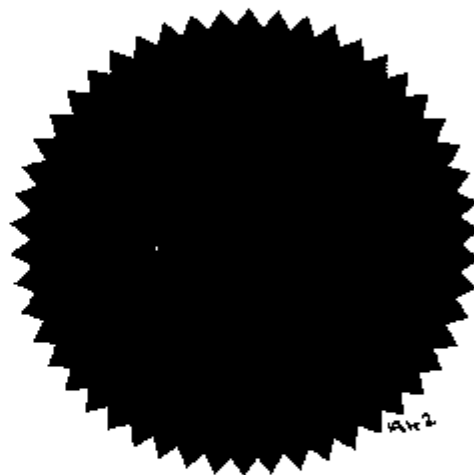

SCHEDULE

PROHIBITION OF WAITING, LOADING AND UNLOADING

Broad Street – west side	From its junction with High Street for a distance of 19 metres in a southerly direction
Broad Street – west side	From a point 39 metres south of its junction with High Street for a distance of 4 metres in a southerly direction to its junction with West Street
Broad Street – west side	From its junction with West Street for a distance of 7 metres in a southerly direction
Broad Street – west side	From a point 32 metres north of its junction with King Street in a southerly direction to its junction with King Street
Broad Street – east side	From its junction with High Street for a distance of 9 metres in a southerly direction
Broad Street – east side	From a point 41 metres south of its junction with High Street for a distance of 4 metres in a southerly direction to its junction with East Street
Broad Street – east side	From its junction with East Street for a distance of 2 metres in a southerly direction
Broad Street – east side	From its junction with King Street for a distance of 43 metres in a northerly direction
Widemarsh Street – west side	From its junction with Newmarket Street to its junction with High Street
Widemarsh Street – east side	From its junction with Newmarket Street for a distance of 21 metres in a southerly direction
Widemarsh Street – east side	From a point 77 metres north of its junction with High Street in a southerly direction to its junction with High Street

- Working limited to 30 mins
 8am to 8pm Mon to Sat in
 angled bays
- Disabled badge holders
 8am to 8pm Mon to Sat
- Goods vehicles and coaches
 max 15 min stay 8am to 6pm
 Mon to Sat
- Goods vehicles only max 15
 min stay 8am to 6pm Mon to
 Sat (park for hackney
 carriages 8pm to 8am Mon
 to Sat)
- Goods vehicles and bullion
 vehicles max 15 min stay
 8am to 6pm Mon to Sat
- Goods vehicles only max 15
 min stay 8am to 6pm Mon to
 Sat
- Coaches max stay 15 mins max
 any hours Mon to Sat


* * *

& coaches
 X X X X

& taxis (evenings)
 X X X X

& bullion vehs
 X X X X

X X X X

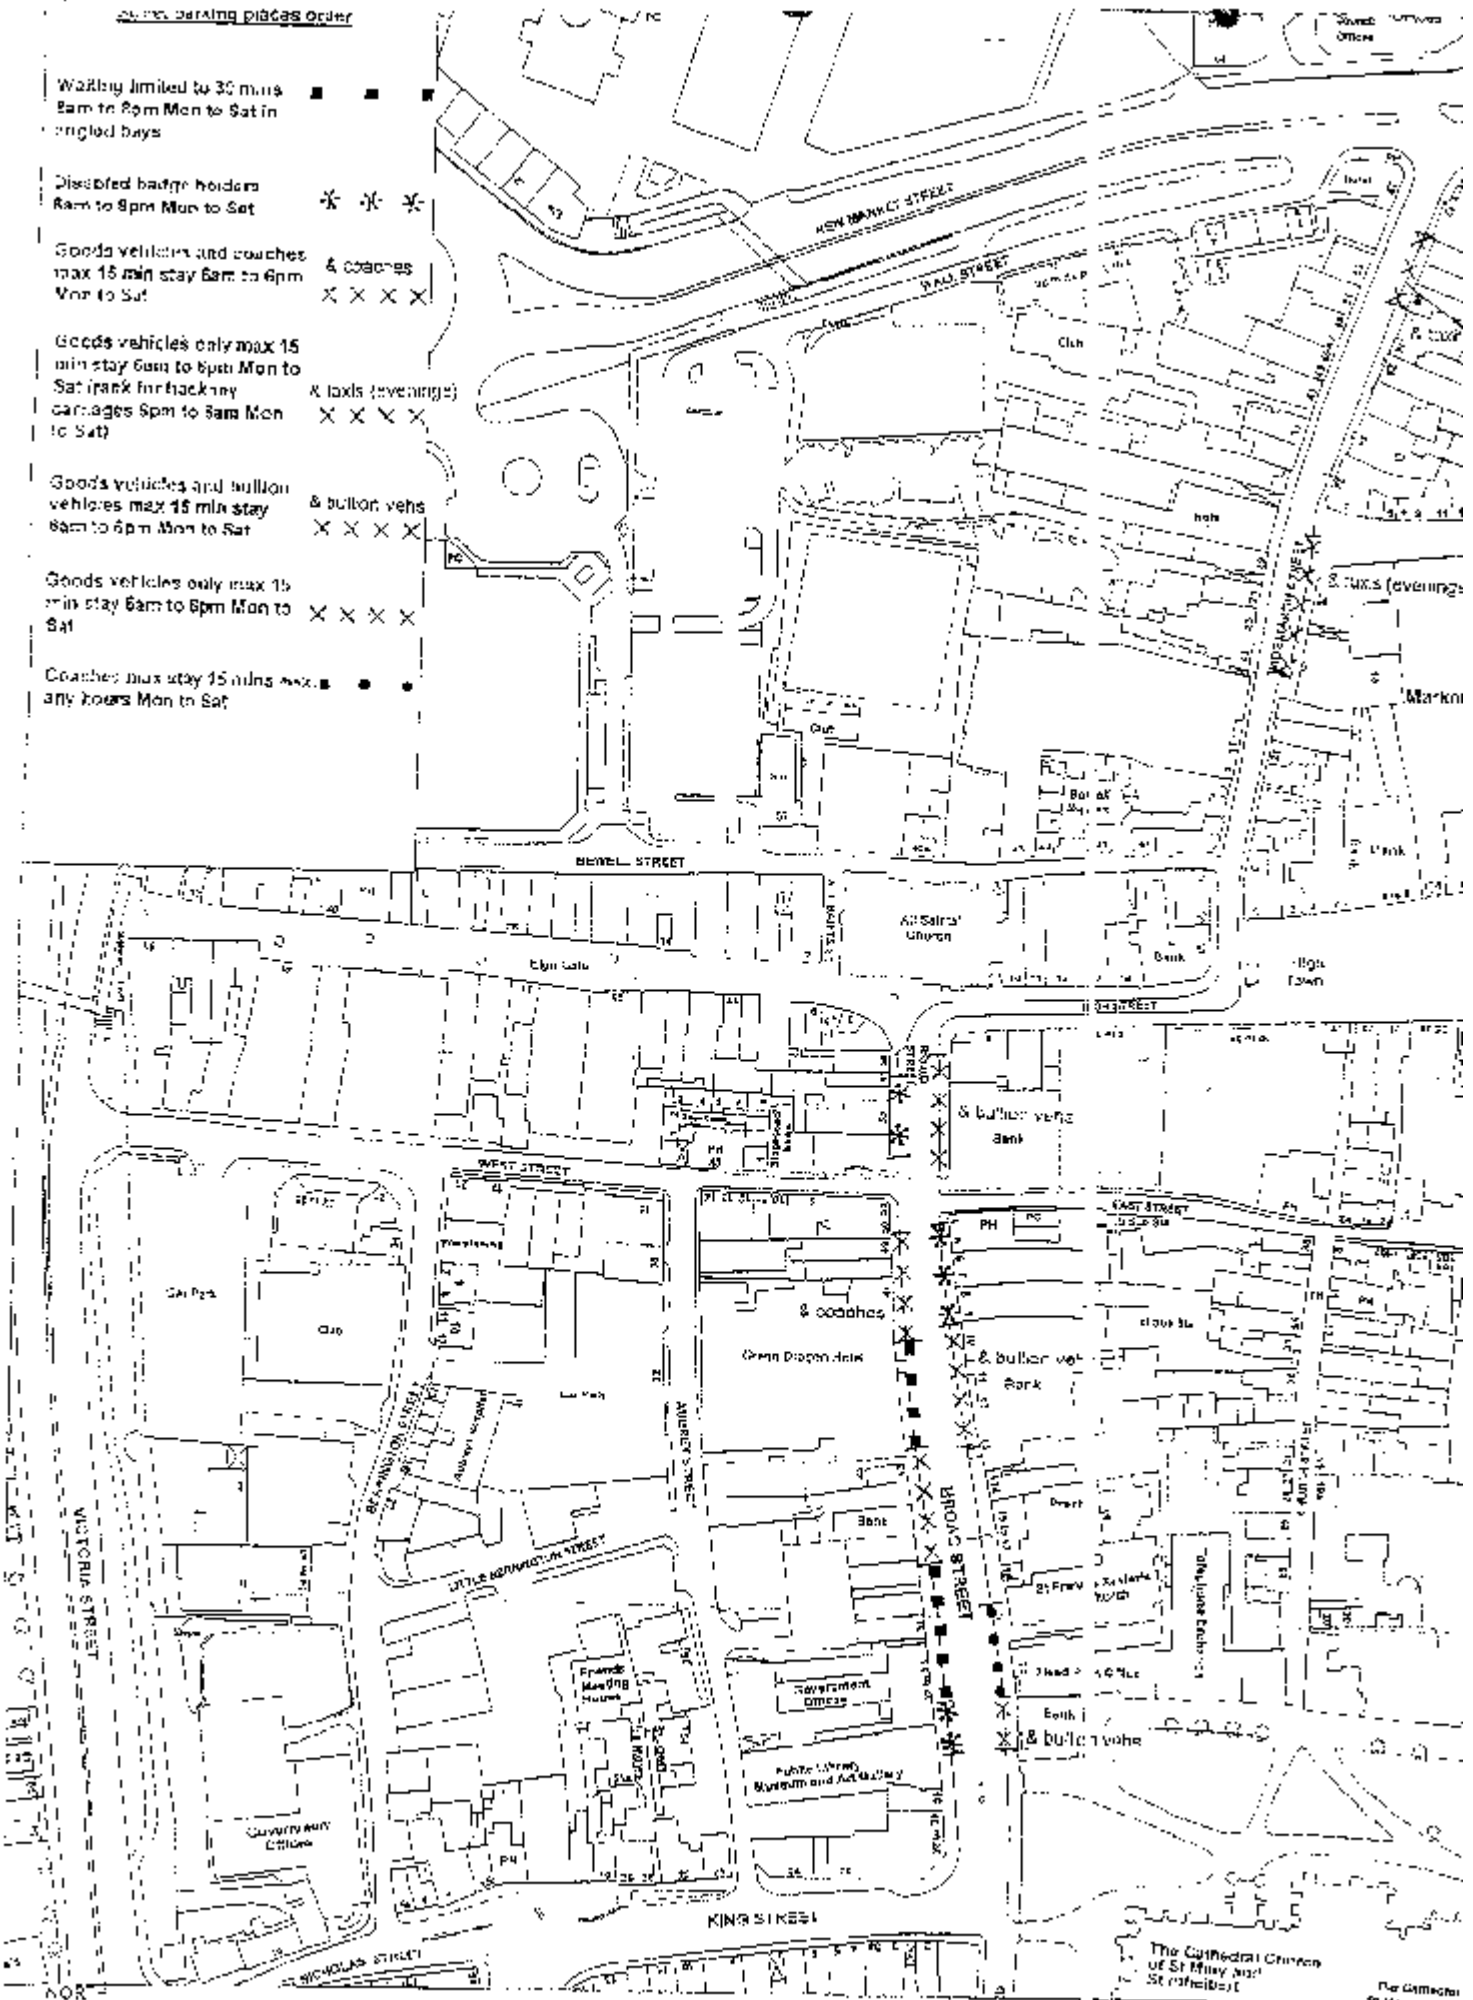

BROAD STREET/WIDDMARSH STREET, HEREFORD - VARIOUS ORDERS 2000
 PROPOSED STREET PARKING PLACES ORDER
 SCALE 1:500 DRAWN BY GJW 05/00 DRAWING NUMBER 11/06/05



Steve James, CEng, MBE, MICE, FIMT
 Director of Environment
 Herefordshire Council
 Hereford

Copyright © 2005 Herefordshire Council. All rights reserved. No part of this publication may be reproduced without the prior written permission of Herefordshire Council. This document is the property of Herefordshire Council and should be returned to the Council if it is found in any unauthorised location.